


PLAN SHOWING THE PROPOSED CONSTRUCTION OF R.C.C. ROOF RESIDENTIAL BUILDING GROUND FLOOR AT OLD SY.NO.217/1,NEW SY.NO.217/1F, OLD PATTA NO. 415, NEW PATTA NO.1499, NEW SUB-DIVISION PATTA NO.1617, BLOCK NO.C, PLOT NO.41, "ROYAL GARDERN" IN PALAVANKUDI VILLAGE, PALAVANKUDI PANCHAYAT, ARANMANAIPATTI GROUP, KALLAL UNION, , KARAUKUDI TALUK, SIVAGANGAI DISTRICT.

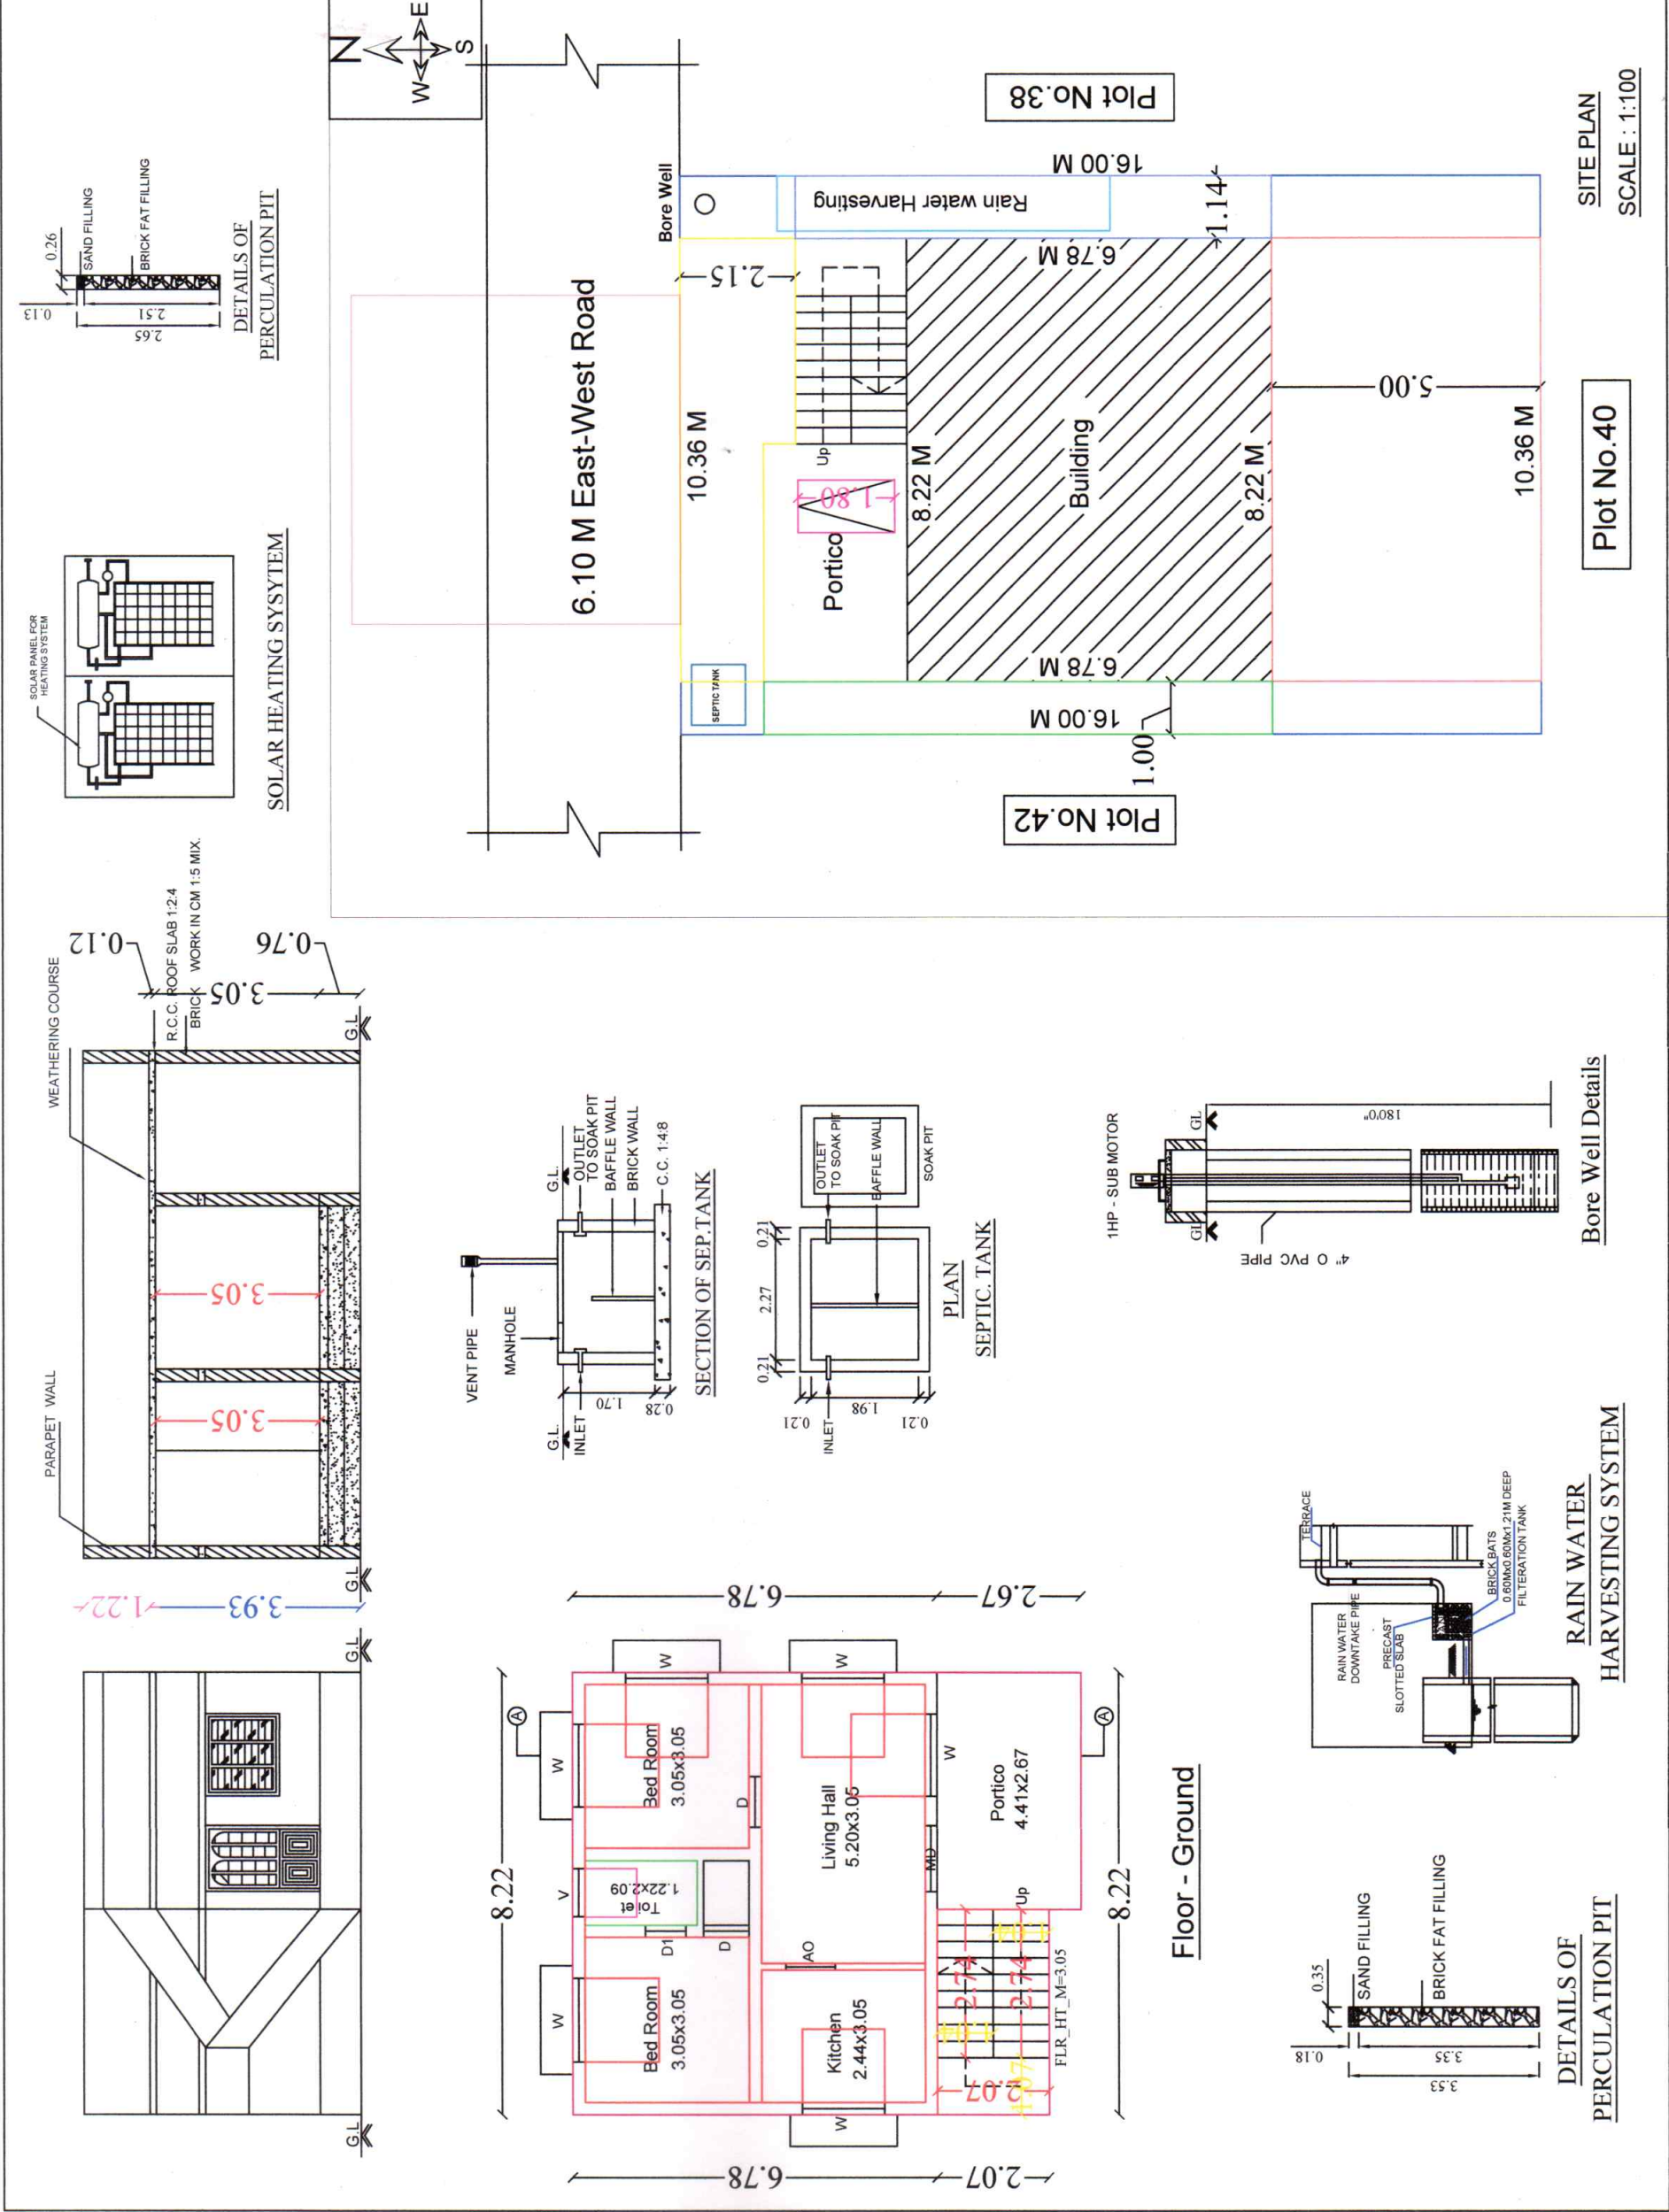

| LEGEND   | FEET      | METRE       |
|---|-----------|-------------|
| RD, D DOOR   | 3'0"x7'0" | 0.92x2.13   |
| MD MAIN DOOR   | 3'6"x7'0" | 1.10x2.13   |
| D1 DOOR   | 2'6"x7'0" | 0.76x2.13   |
| AO ARCH OPEN   | 3'0"x7'0" | 0.92x2.13   |
| W WINDOW   | 5'0"x4'6" | 1.52x1.37   |
| V VENTILATOR   | 3'0"x2'0" | 0.91x0.60   |
| AREA DETAILS   | SQ.FT.    | SQ.M.       |
| As Per Document   | 1785.00   | 165.85      |
| As Per Patta   | 1786.80   | 166.00      |
| As Per Site   | 1785.00   | 165.85      |
| PLINTH AREA DETAILS   |           |             |
| Ground Floor Area   | 811.49    | 75.39       |
| Open Space Area   | 973.51    | 90.44       |
| FSI DETAILS   | PROPOSED  | PERMISSIBLE |
| Total Plinth Area   | 75.39     | 2           |
| Ploth Area   | 165.85    |             |
| OWNER'S NAME & SIGN:-   |           |             |
| Thiru. N.Kannappan   |           |             |
| S/o : Thiru.SP.Narayanan   |           |             |
| ENGINEER:-   |           |             |
| Ln.Er. V.MUTHU.BE.M.E.,F.I.V.,M.Sc.(Valuation),<br>Registered Valuer (I.T.) Reg. No: 07/2004-05 (Wealth Tax) / IBSI<br>Chartered Engineer, Structural Engineer,<br>Karaikudi Municipality Registered Engineer Grade - I<br>D.T.C.P & Collectorate Panel Engineer<br><b>M.R. CONSTRUCTIONS</b><br>No.25, "Ever Green Complex", College Road,<br>Karaikudi - 2, Sivagangai District.<br>Cell: 94432 26127, 6379891035 |           |             |