

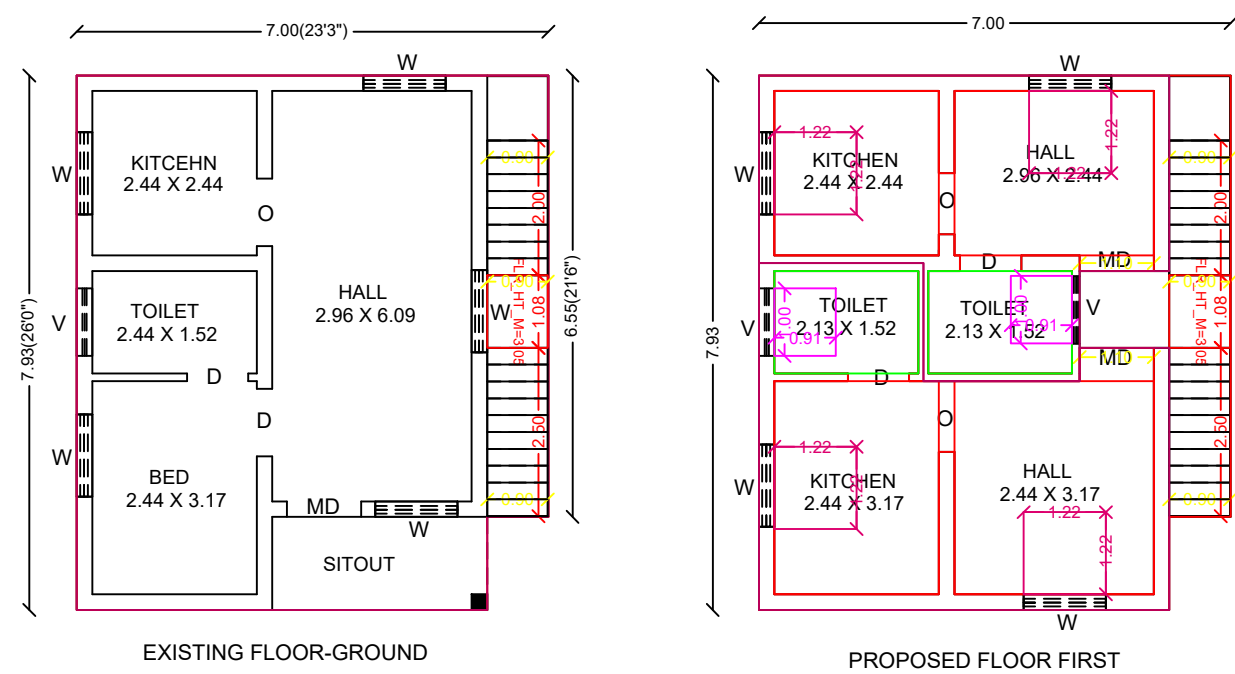
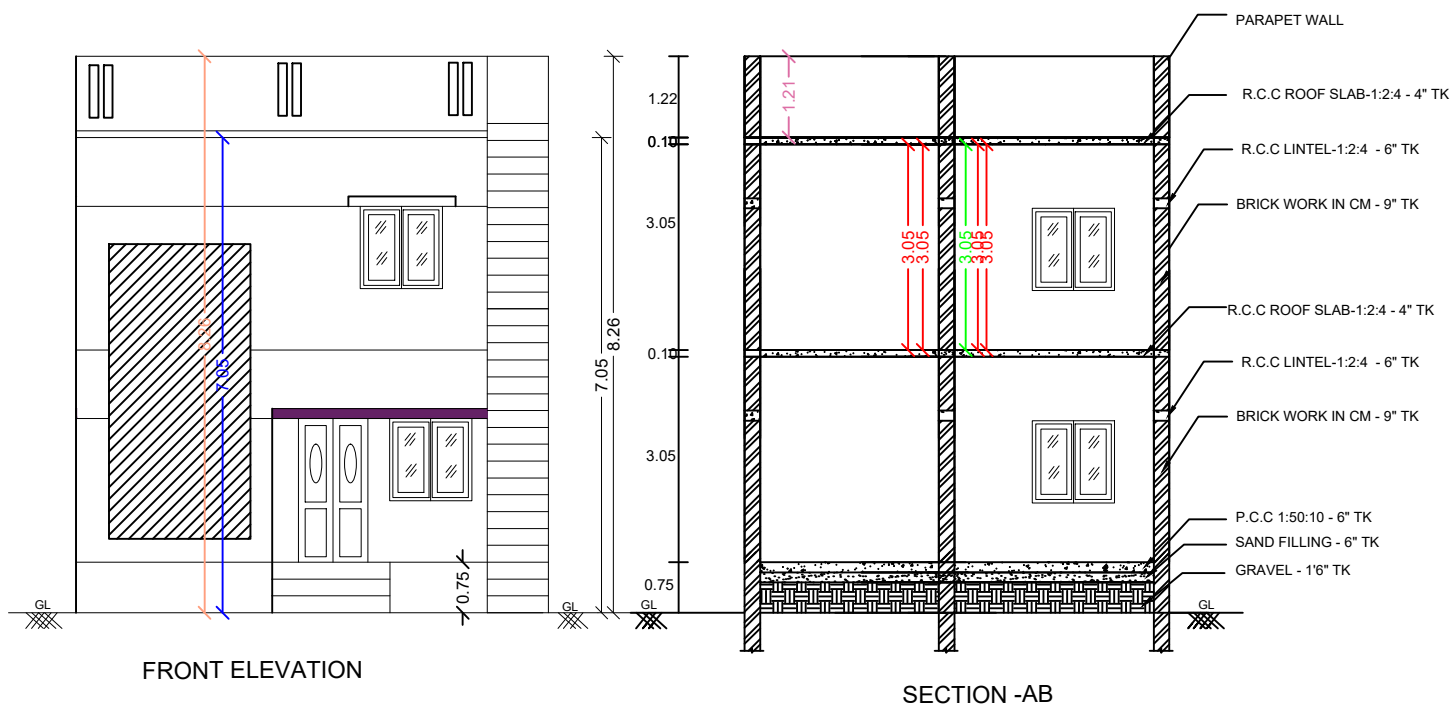
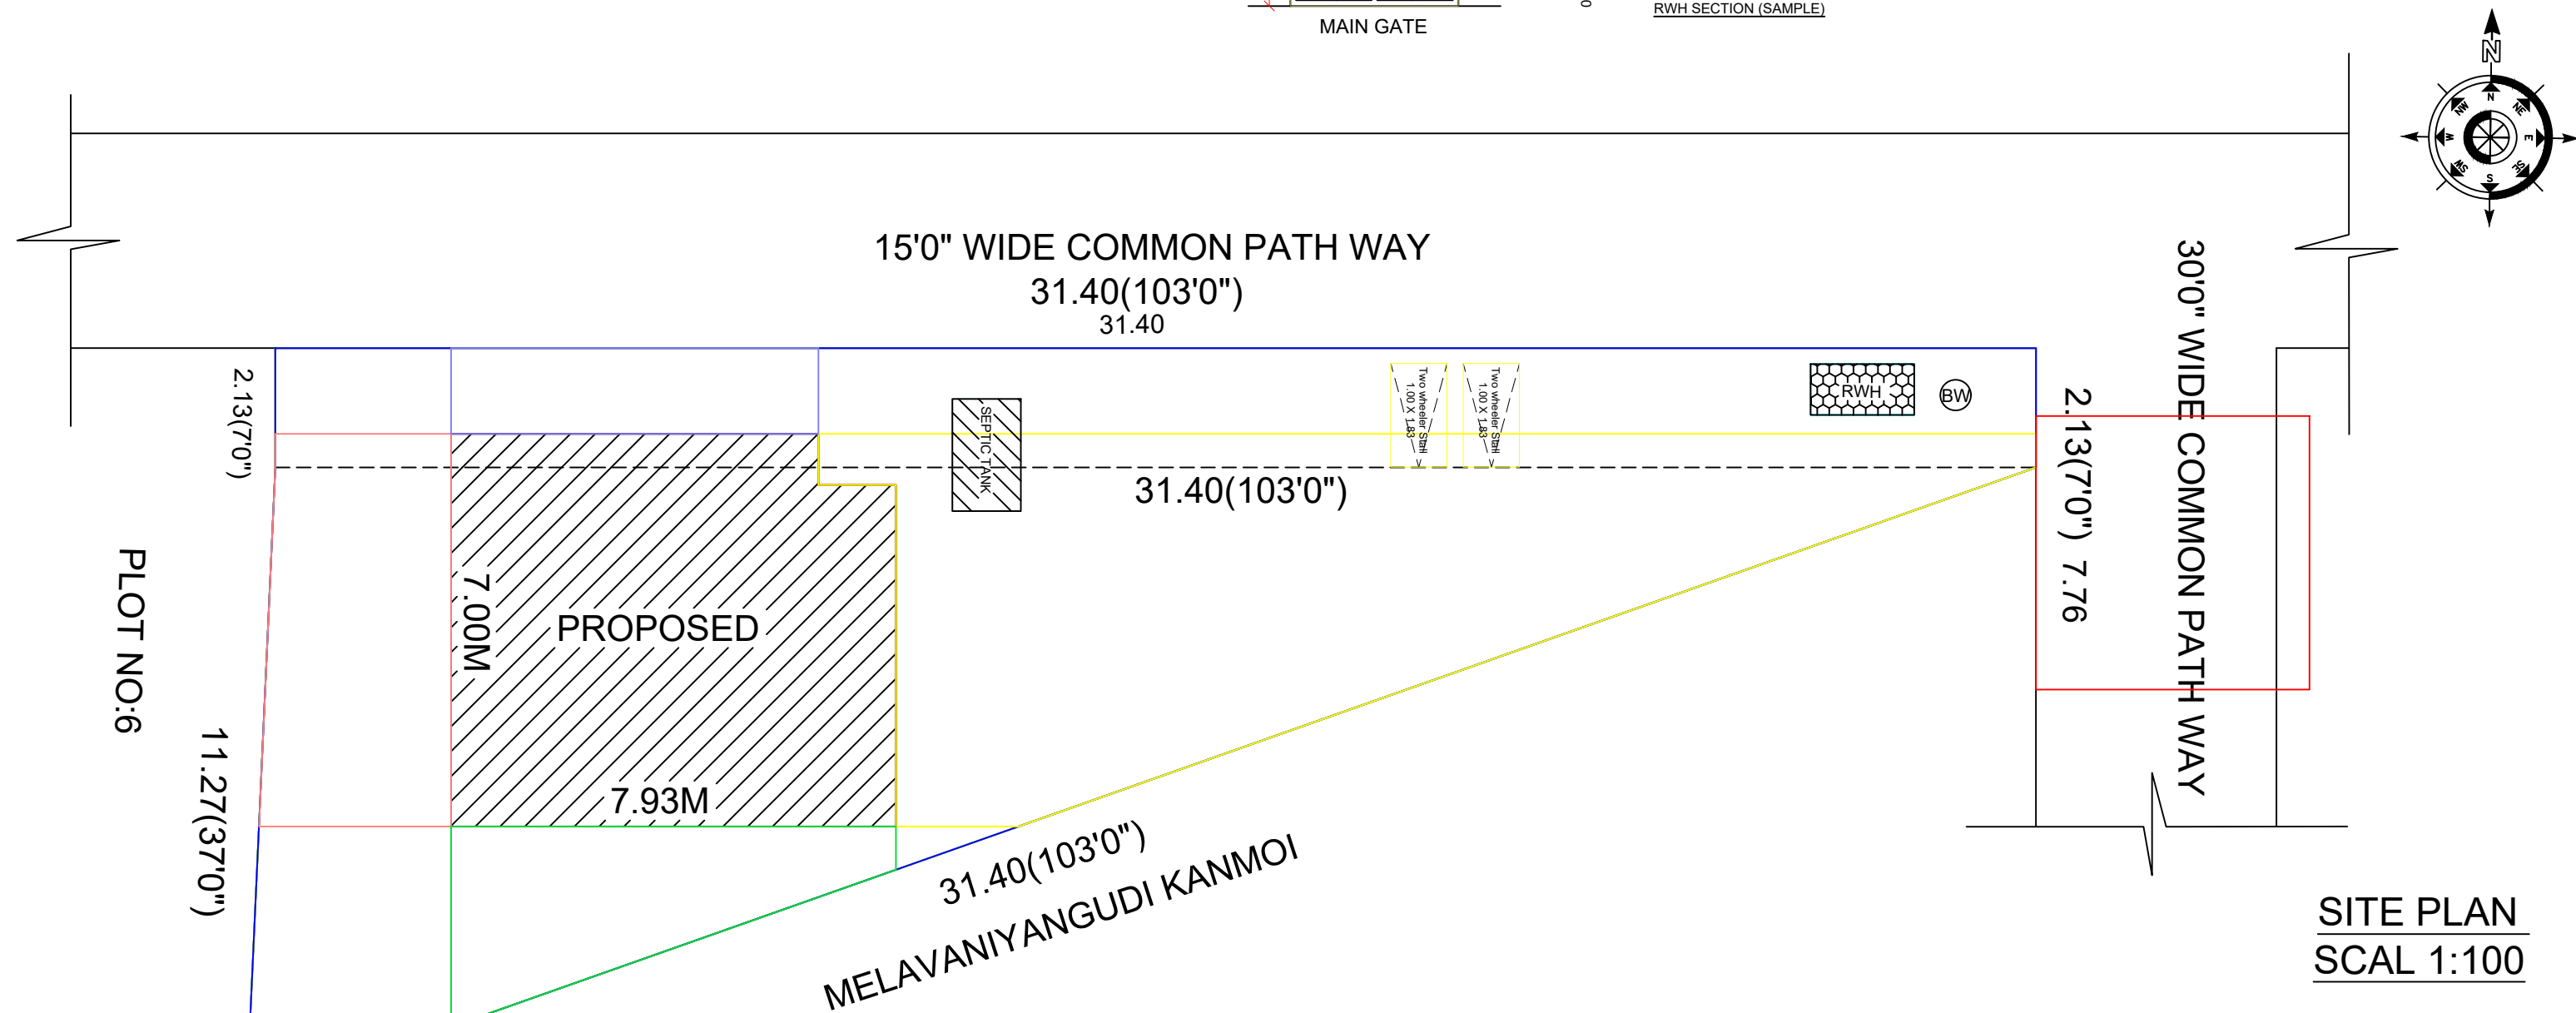


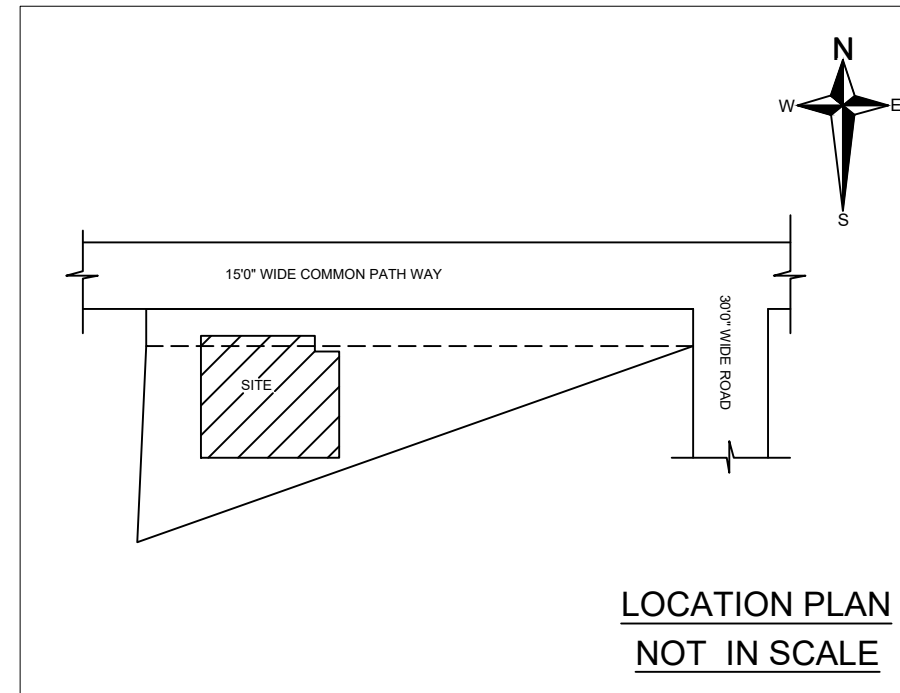

PLAN SHOWING THE PROPOSED CONSTRUCTION OF FIRST FLOOR R.C.C ROOF BUILDING
IN OLD S.NO:2/4A1A, NOW S.NO:2/42, PATTa NO:3043, PLOT NO:7, THENDRAL NAGAR"B" BLOCK,
MELAVANIYANGUDI VILLAGE & GROUP, VANIYANGUDI PANCHAYAT,SIVAGANGAI TALUK & DISTRICT.
SCALE : 1:100 (ALL DIMENSIONS ARE IN METRE).
NAME OF THE OWNER : Mr.G.RADHAKRISHNAN S/O Gowri

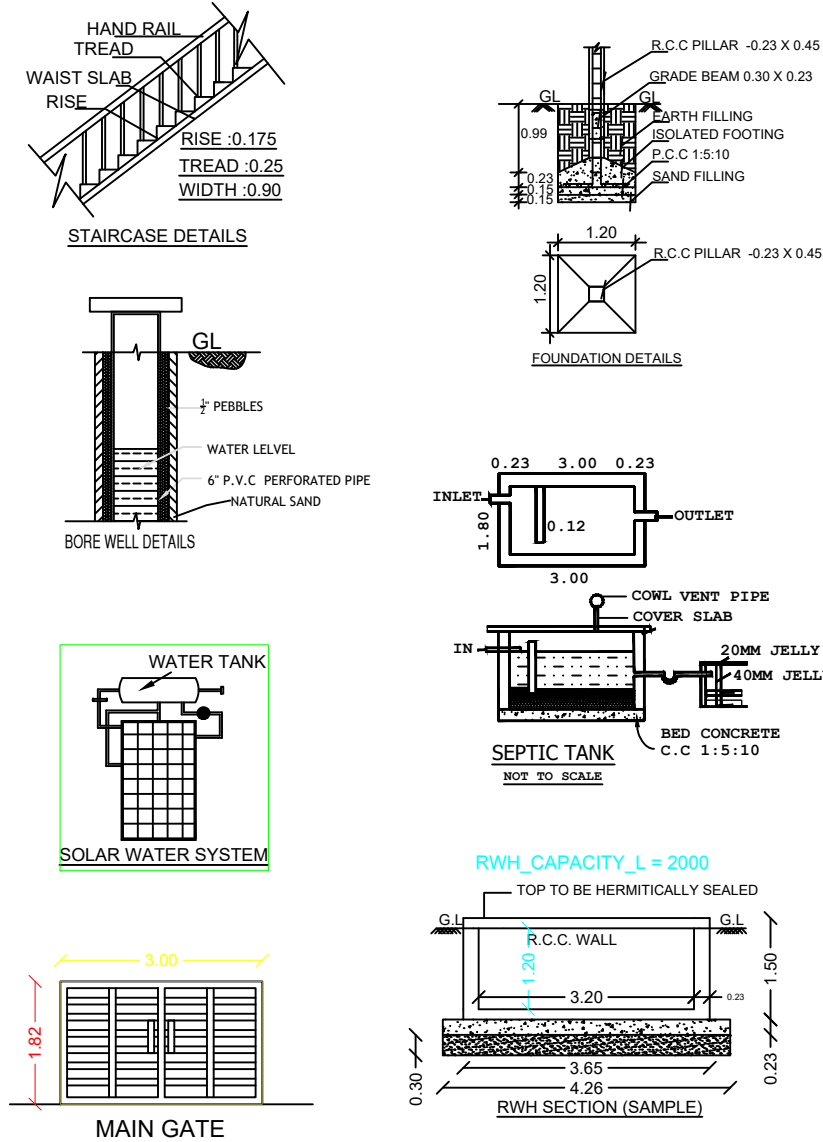

PLAN_INFI
AS_AT_SI
FMB_OR_I
PLOT ARE
AS_PER_I
SINGLE_F
CRZ=NO
SECURITY
ACCESS_I
WHETHER
ROAD_WII
ROAD_LEI
AREA_TYI
MIN_PLOT
MIN_PLOT
LAND_USE
LEASEHOI
BUILDING_NEAR_TO_RIVER=NO
SURVEY_NO=2/42
PATTa_NO=3043
PLOT_NO=7
SRTEE=THENDRAL NAGAR_B_BLOCK
VILLAGE=MELAVANIYANGUDI
PANCHAYAT=VANIYANGUDI
TALUK=SIVAGANGAI
DISTRICT=SIVAGANGAI
JURISDICTION_TYPE=PANCHAYAT
OSR_APPLICABLE=NO
OSR_SURR_BUYBACK_RETAIN=SURRENDER
PREMIUM_FSI_REQUIRED=NO
IS_APPROVED_LAYOUT=NO
AVG_PLOT_DEPTH=31.40
AVG_PLOT_WIDTH=7.76
RWI_DECLARED=YES
IS_SWIMMING_POOL_EXISTS=NO
IF_HERITAGE_TOWN_LESSTHAN_1KM_RADIUS=NO

AREA DETAILS	SFT	SQM
SITE AREA (As per doc)	2627.00	244.14
SITE AREA (As per patta)	2626.41	244.00
SITE AREA (AS PER SITE)	2621.67	243.56
EXT BUILD GF	583.94	54.25
PRO BUILD FF	583.94	54.25
OPEN AREA	2107.00	195.76

CASE TYPE	: NEW PROPOSAL
PLOT USE	: RESIDENTIAL
AREA OF THE PLOT	: 244.14Sft
LAYOUT APPROVAL NUMBER	: DATE :
OLD BUILDING APPROVAL NO	: 51/2016-2017 DATE : 13/09/2016

JOINERY DETAILS	METRE
MD - CW DOOR	1.10 X 2.10
D - CW DOOR	0.90 X 2.10
W - CW WINDOW	1.22 X 1.22
V - VENTILATOR	0.90 X 0.60

APPLICANT:

Mr.G.RADHAKRISHNAN S/o Gowri

ENGINEER

Mr.P.KRISHNAKUMAR
register engineer no:112/LS/2020/00016
391, INDHIRA COLONY, OKKUR VILLAGE
SIVAGANGAI-630561, PH.NO:9788404201