

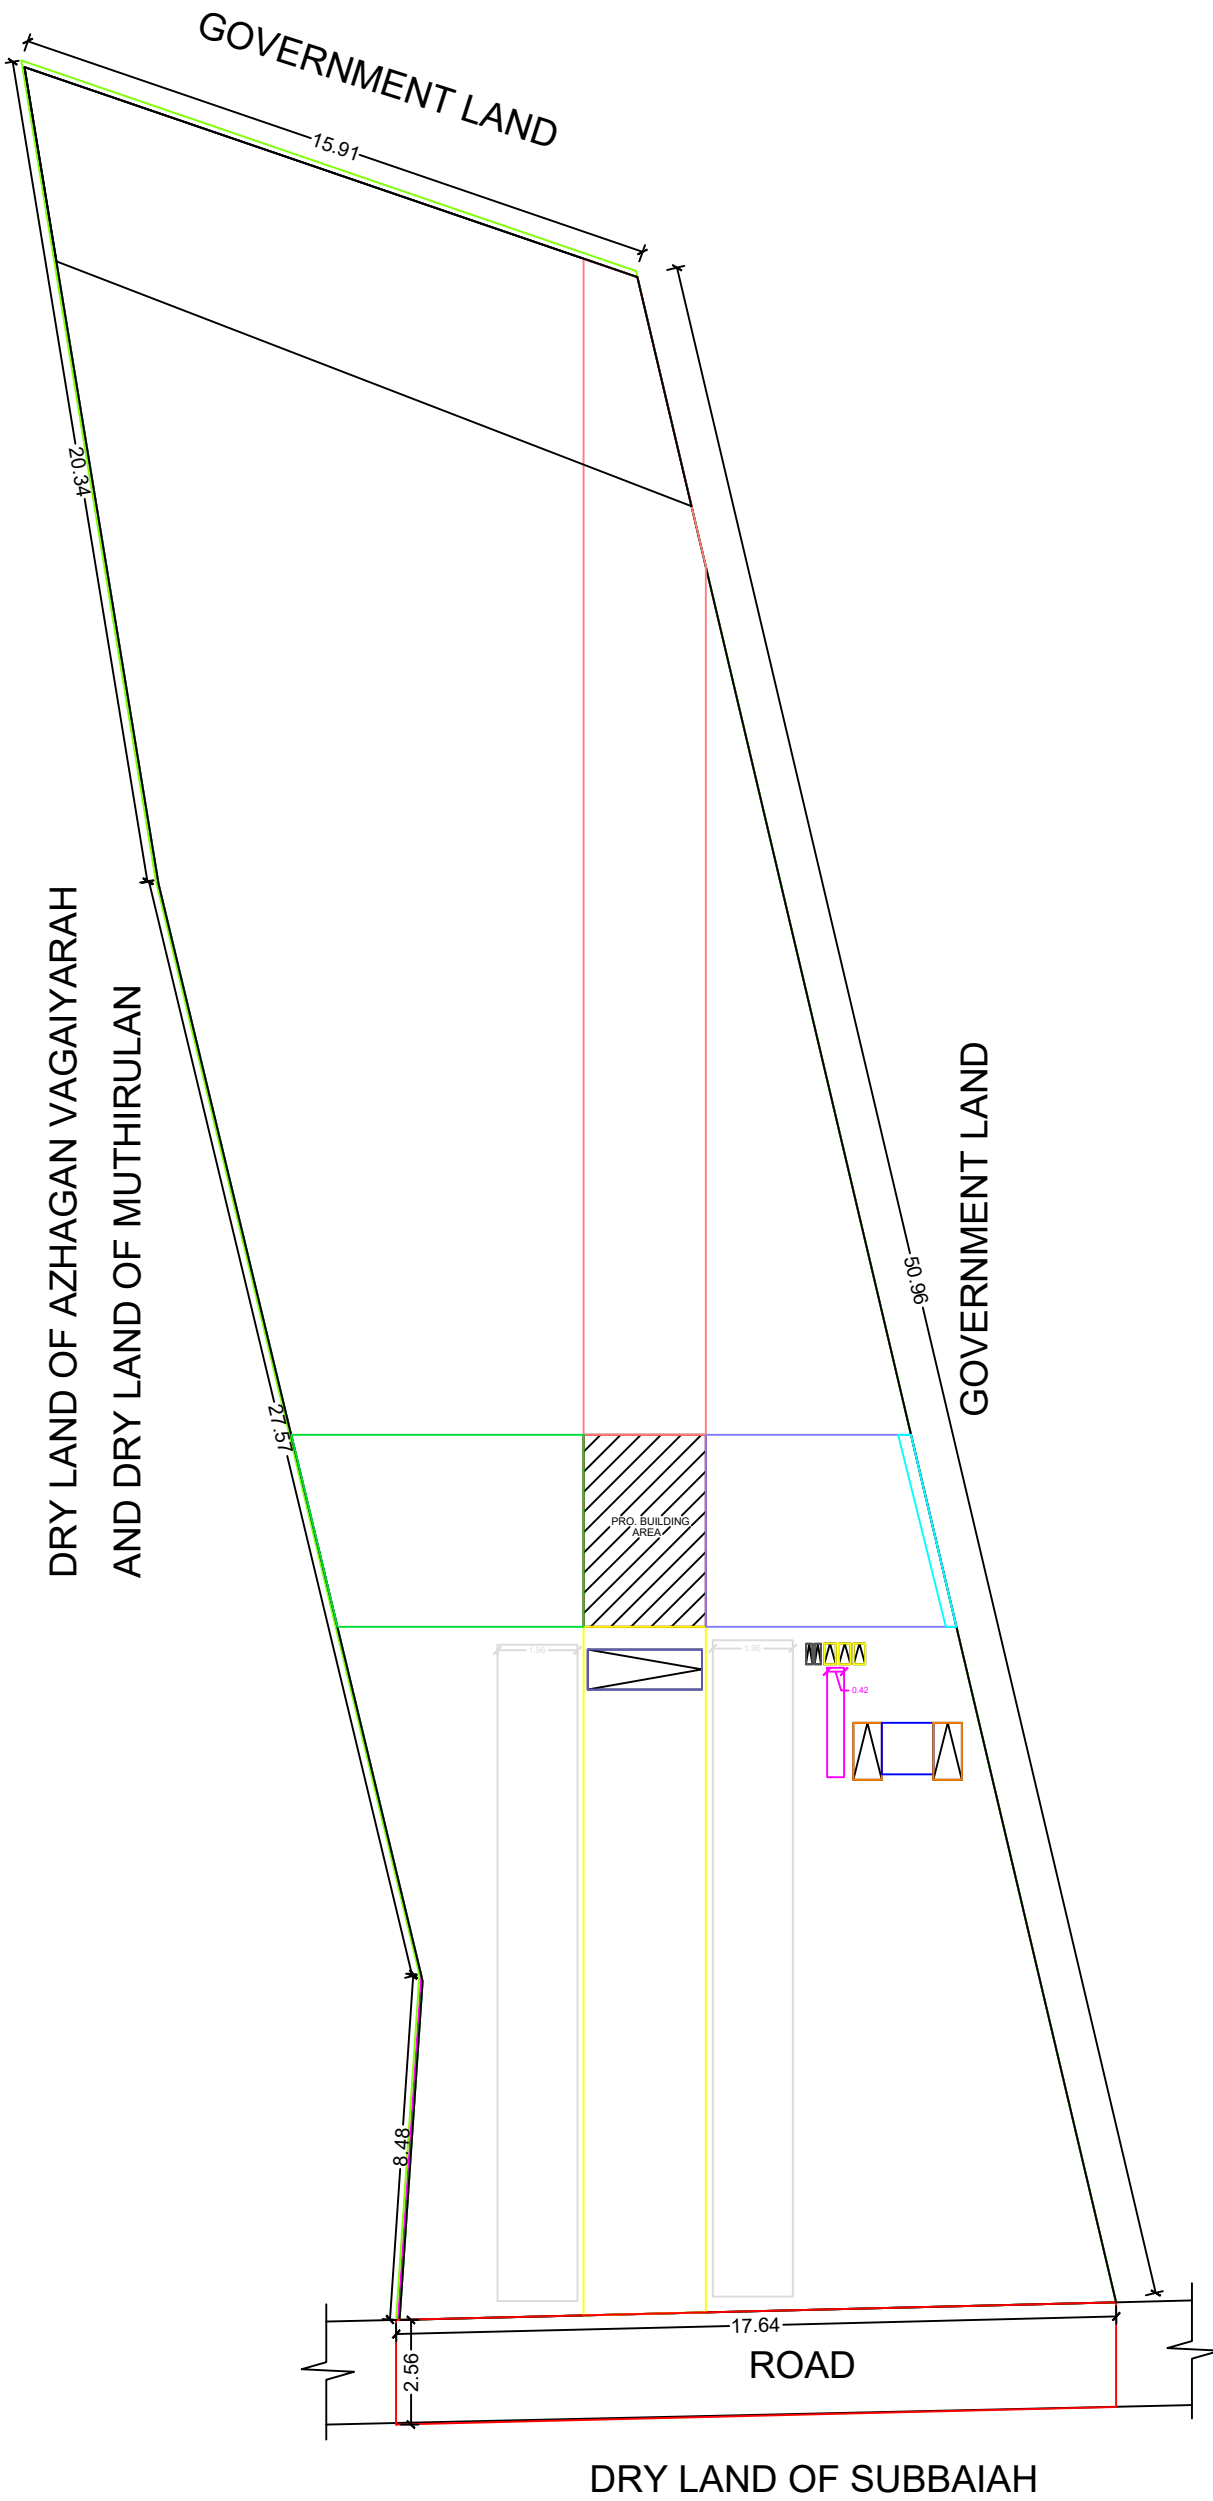
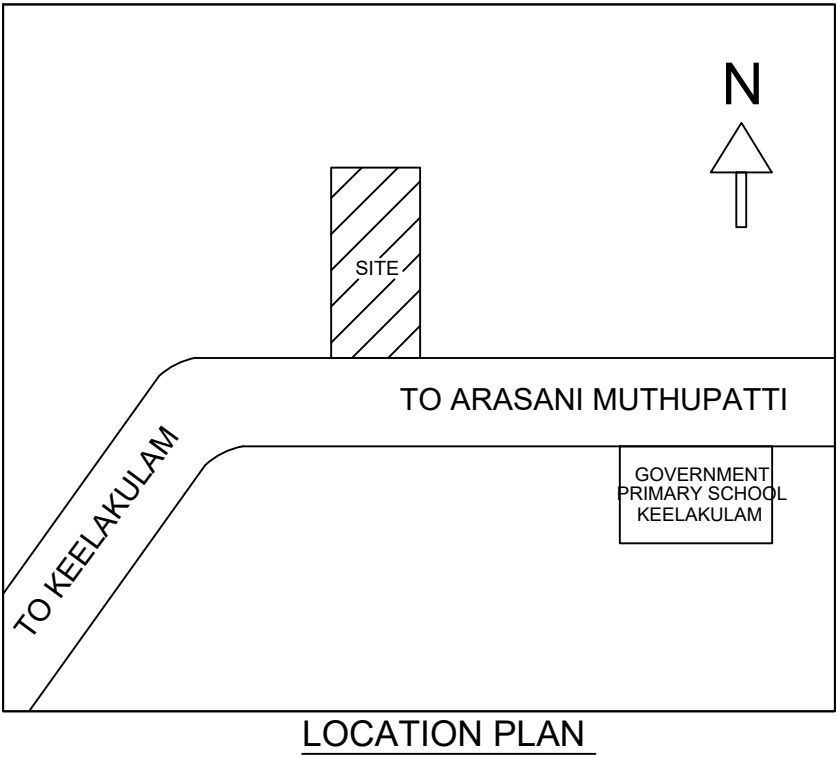
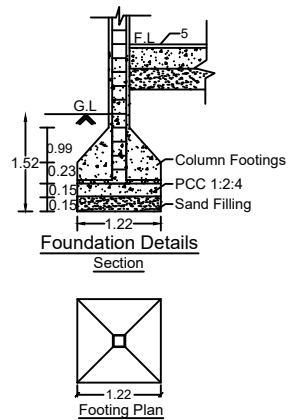
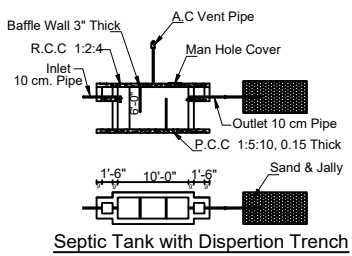
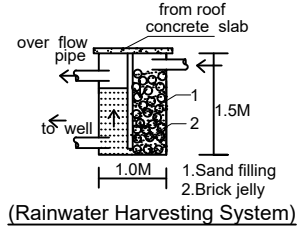
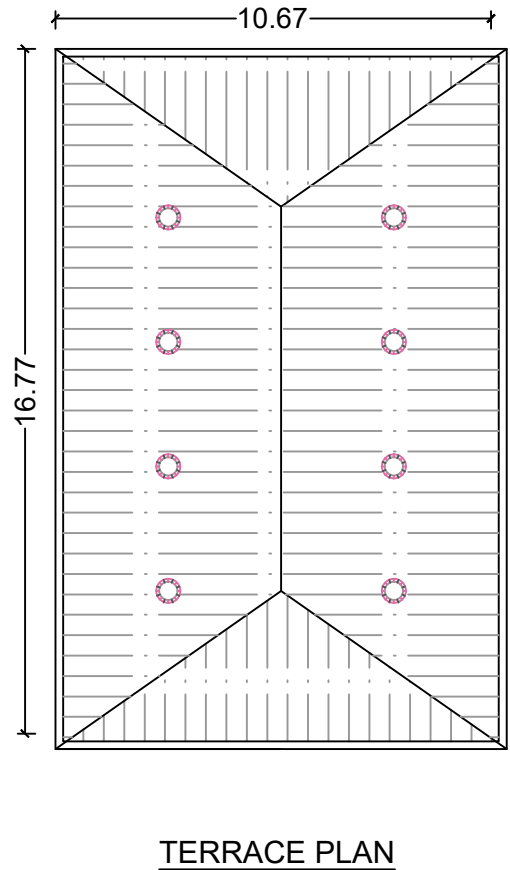
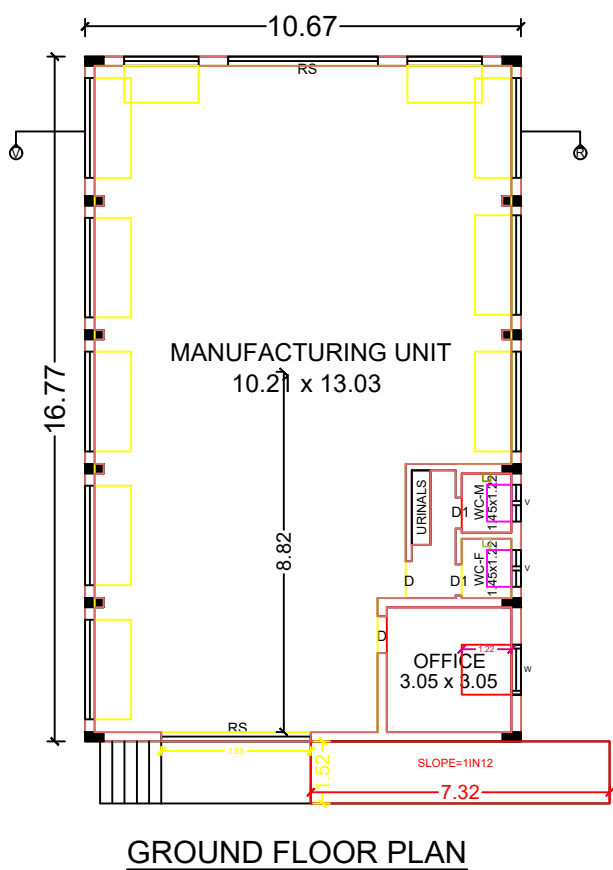
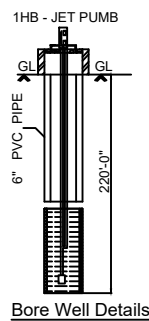
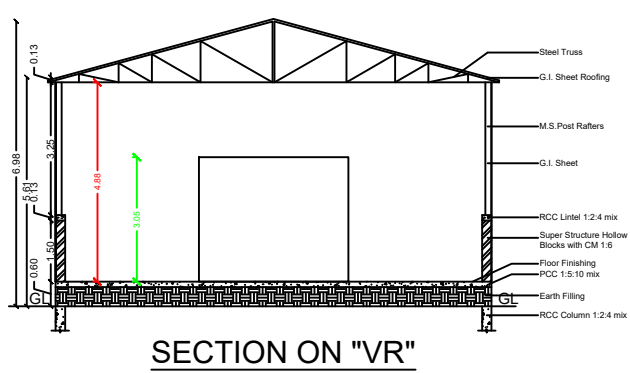


PLAN SHOWING THE PROPOSED CONSTRUCTION OF INDUSTRIAL BUILDING (G.I.SHEET ROOFING - FLY ASH BRICKS MANUFACTURING) AT S.NO.158/3, PATTA NO.2740, KEELAKULAM ROAD, NAYINANGULAM VILLAGE, ARASANI GROUP, PONNAKULAM PANCHAYAT, SIVAGANGAI TALUK & SIVAGANGAI DISTRICT.

APPLICANTS NAME : 1. Mr.K.VELMANI S/O.Mr.KARTHIGAISAMY.
2. Mr.K.MUTHUKUMAR S/O.Mr.KARTHIGAISAMY.

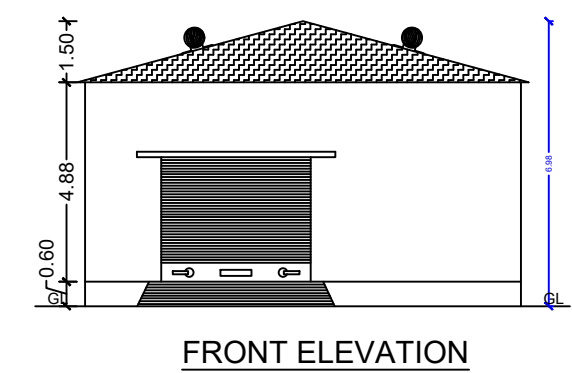

SHEET NO: 01

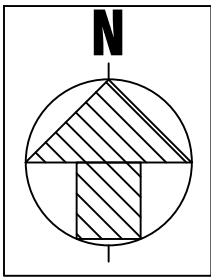

AREA DETAILS	SQ.M.	SQ.FT.
AS PER DOCUMENT AREA	10211.00	109872.00
TSLR/FMB AREA	10200.00	109752.00
AS PER SITE	10139.41	109100.00

ALL DIMENSIONS ARE IN METRES

AREA STATEMENT				
S.No	AREA DETAILS	FSI SQ MT (A)	NON-FSI SQ MT (B)	TOTAL AREA SQ MT I = (A+B)
01	BASEMENT/STILT FLOOR	---	---	---
02	GROUND FLOOR	178.94	---	178.94
03	FIRST FLOOR	---	---	---
04	SECOND FLOOR	---	---	---
05	HEAD ROOM	---	---	---
06	LIFT AREA	---	---	---
	TOTAL	178.94	---	178.94

FLOOR SPACE INDEX (FSI) = $\frac{178.94}{10139.41} = 0.018$
PLOT COVERAGE (PC) = 02%

JOINERY DETAILS			
MD	Main Door	1.00 x 2.10	
D	Door	0.90 x 2.10	ROAD
D1	Door	0.75 x 2.10	BOUNDRY
O	Door open	0.91 x 2.10	PROPOSED BUILDING
W	Window	1.22 x 1.22	
W0	Window	1.83 x 1.22	DRIVE WAY
W1	Window	0.91 x 1.22	
V	Ventilator	0.91 x 0.60	

PARKING STATEMENT			
NO. OF FLOOR	DESCRIPTION	TOTAL NO OF PARKING	
		REQUIRED	PROVIDED
GF	CAR	01 No	02 Nos
	TWO WHEELER	01 No	02 Nos
	CYCLE	02 Nos	02 Nos
	LORRY	01 No	01 No

MITHRAN ASSOCIATES
Er.A.VIGNESH MANIKANDAN B.E., A.M.I.E.,
CHARTERED ENGINEER
MUNICIPALITY REGISTERED ENGINEER
Reg. No. AM1950706, Reg. No. 112/LS/2020/00026
CONTACT : +91-9791777183

REGISTERED ENGINEER

APPLICANT