
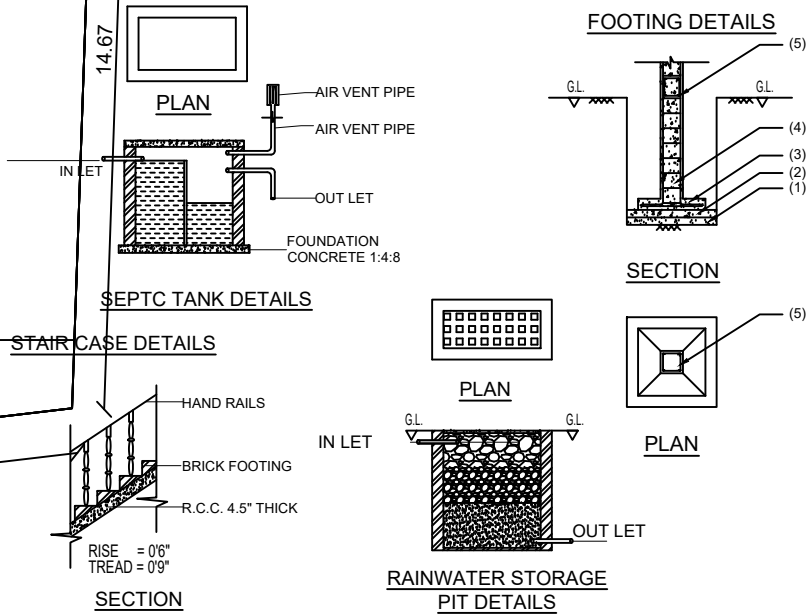
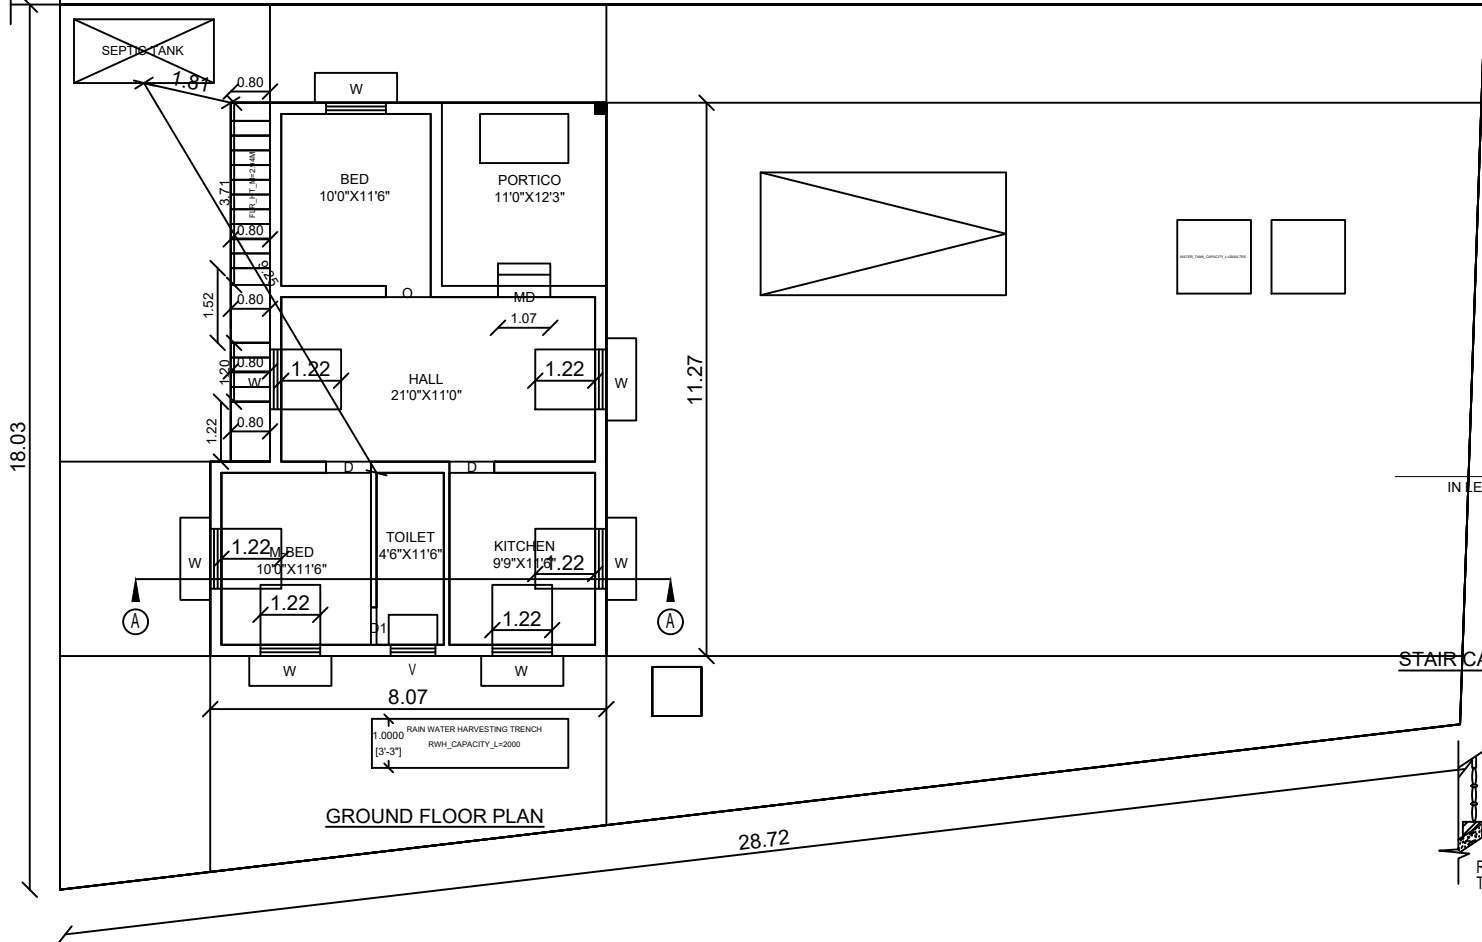
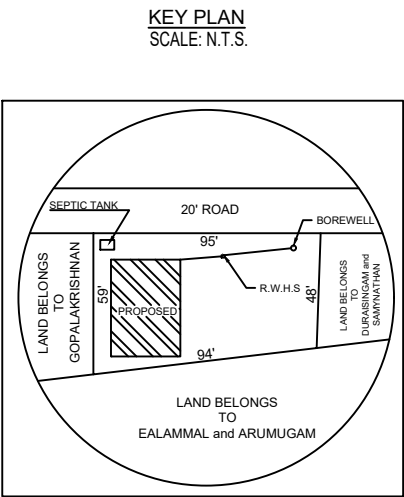
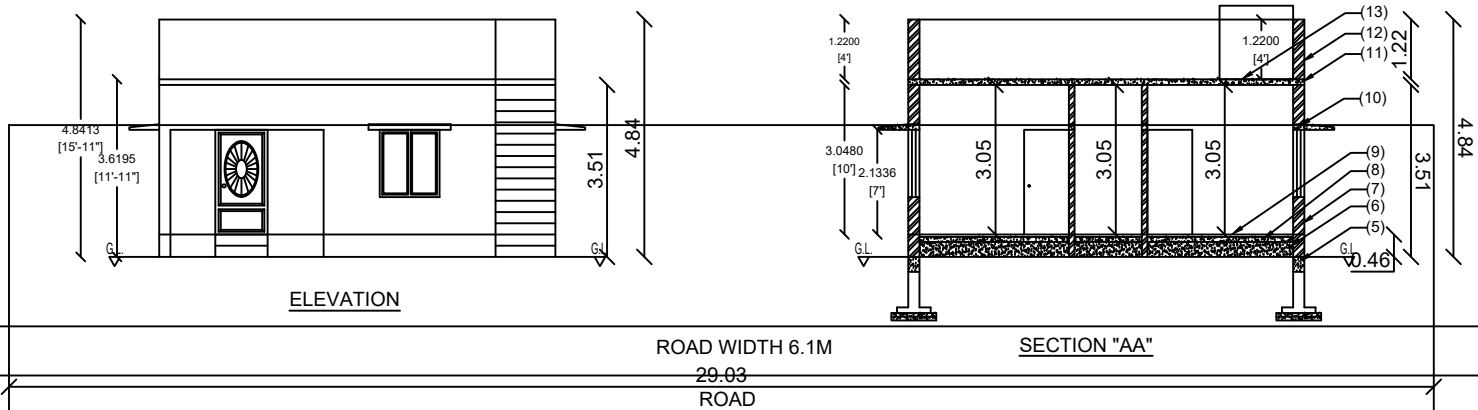
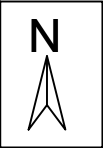
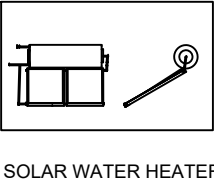


PLAN SHOWING THE PROPOSED CONSTRUCTION OF R.C.C.ROOF RESIDENTIAL BUILDING IN NEW S.No.101/1A2,
PATTA No.4818, (OLD S.No.101/1), IDAIYAMELUR VILLAGE, IDAIYAMELUR GROUP,
SIVAGANGAI TALUK,SIVAGANGAI DISTRICT.

NAME OF THE APPLICANT: Mr. MARIYANOVA S/o. XAVIER
SCALE: 1"=8'0" (1:100)

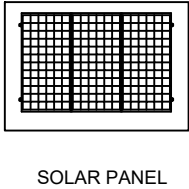

SPECIFICATIONS

1. SAND FILLING.
2. FOUNDATION CONCRETE IN CC 1:4:8
3. R.C.C. FOOTING 2'6"X2'6" IN MIX 1:2:4
4. R.C.C. COLUMN 9"X9" IN MIX 1:2:4
5. R.C.C. EARTH BEAM IN MIX 1:2:4 SIZE 9"X12"
6. EARTH FILLING
7. BRICK WORK IN SUPERSTRUCTURE IN CM 1:5
8. FLOORING CONCRETE IN 1:5:10
9. FLOOR FINISH WITH CERAMIC TILES WITH CM 1:5
10. LINTEL CUM SUNSHADE IN R.C.C. 1:2:4, 6" THICK
11. ROOF SLAB IN R.C.C. 1:2:4, 6" THICK
12. PARAPET WALL IN CM 1:6
13. WEATHERING COURSE IN LM 1:3

LEGEND.

DESCRIPTION	SIZE	TYPE
D	DOOR	3'0"X7'0"
MD	MAIN DOOR	3'6"X7'0"
RD	REAR DOOR	3'6"X7'0"
D1	TOILET DOOR	2'6"X7'0"
W	WINDOW	4'0"X4'6"
V	VENTILATOR	3'0"X2'0"

AREA DETAILS.

	Sq.Ft.	Sq.M.
1.SITE AREA	5055.69	469.86
2.PROPOSED BUILDING (GF)	945.59	87.88
3.VACANT AREA	4110.10	381.98
FSI= $\frac{\text{Buildup area}}{\text{Total site area}}$	$\frac{945.59}{5055.69} = 0.187$	$\frac{87.88}{469.86} = 0.187$

COLOUR INDEX.

PROPOSED BUILDING	RED	WELL	BLACK
SITE BOUNDARY	GREEN	SEPTIC TANK	VIOLET
RAIN WATER STORAGE PIT	BLUE		

APPLICANT:

Mr. MARIYANOVA S/o. XAVIER

ENGINEER.

M. KANNAN PARAMASIVAM B.E.
Registered Engineer Grade I,
Reg.No. RE/Gc.I/SVG Region/014/2019
No.1,Raj Kumar Complex,
(Near 21st Century School),
Sivagangai - 630 562.
9585679818-04575 245818

FOR OFFICE USE: