



PLAN SHOWING THE PROPOSED CONSTRUCTION OF R.C.C. ROOF RESIDENTIAL BUILDING GROUND FLOOR AT OLD SY.NO.104/1B
NEW NATHAM SY.NO.379/20, NATHAM PATTI NO.1301, PLOT NO.69, IN MANAGIRI-SUKKANENDHAL VILLAGE, THALAKKAVUR
PANCHAYAT, KALLAL UNION, KARAUKUDI TALUK, SIVAGANGAI DISTRICT.


DTCP LAYOUT APPROVAL NO. L.P.R. (R.P.) 76/82

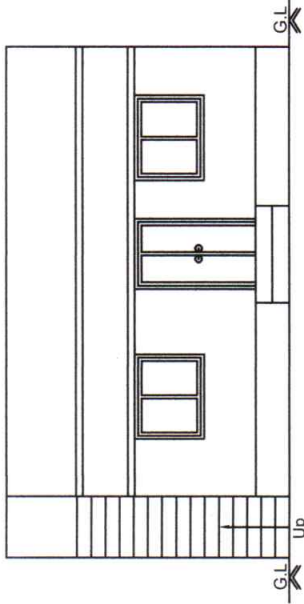


Front Elevation

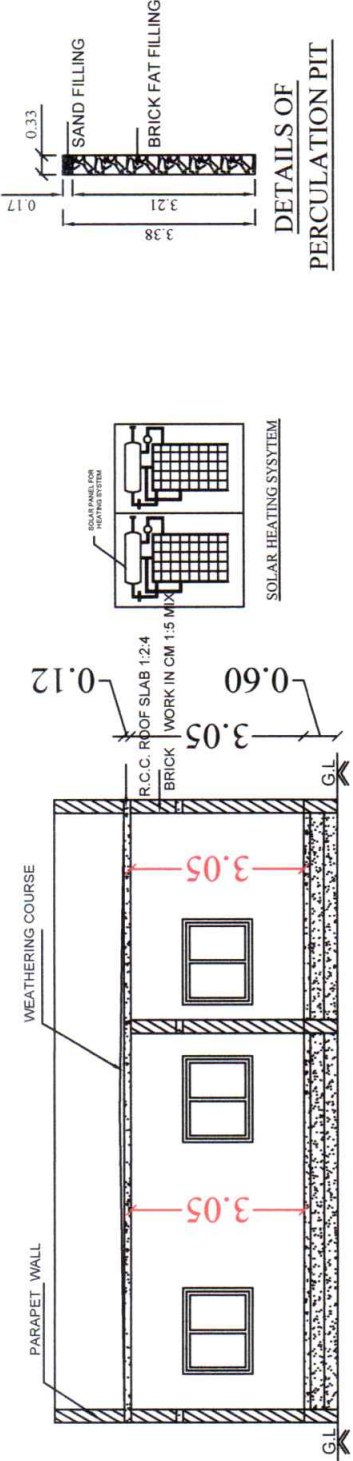


Section on "AA"

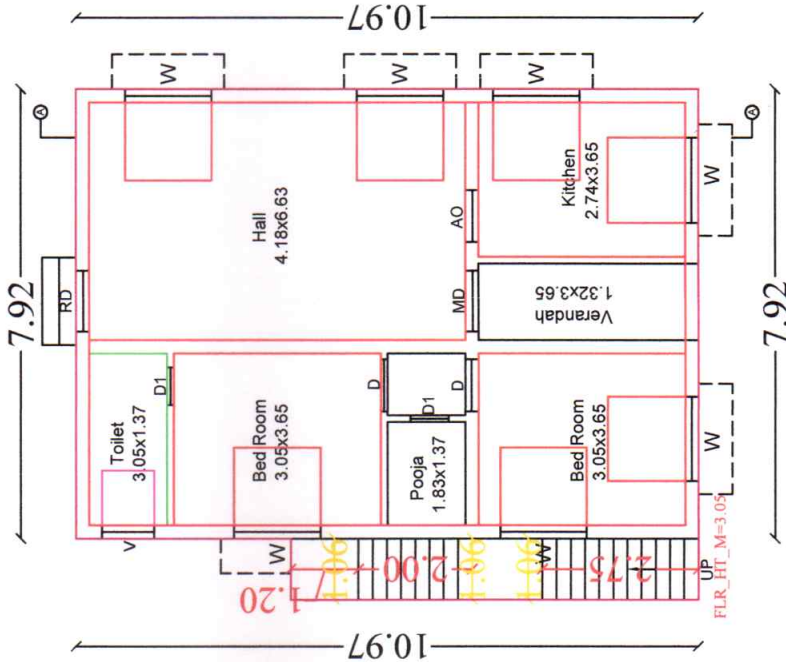


Ground Floor

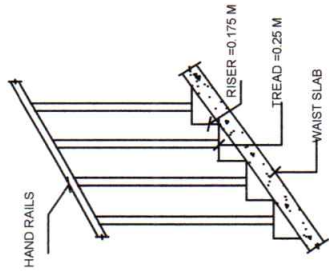


STAIR CASE DETAILS

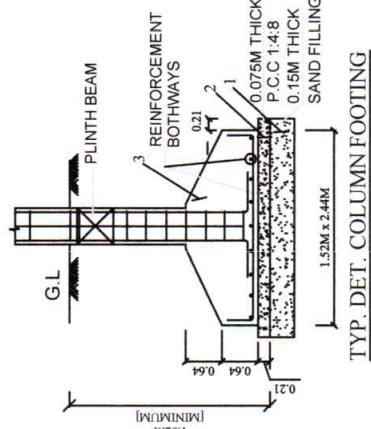


TYP. DET. COLUMN FOOTING

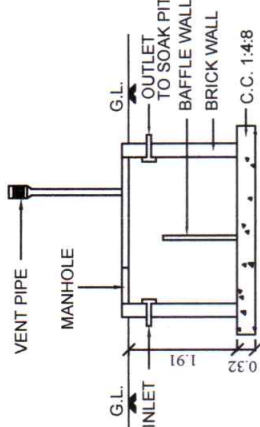


SECTION OF SEPT. TANK

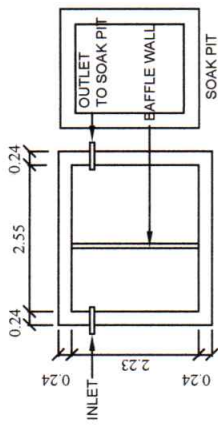


PLAN
SEPTIC. TANK

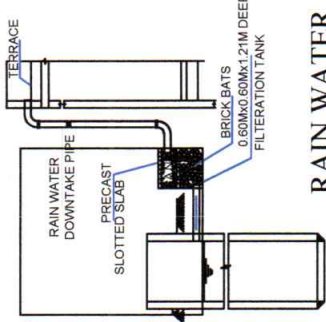

RAIN WATER
HARVESTING SYSTEM

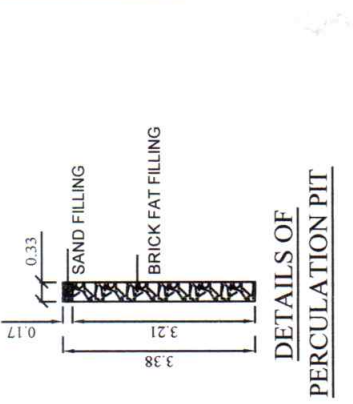


DETAILS OF
PERCOLATION PIT

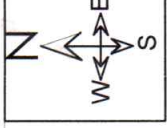

Plot No.65

Borewell

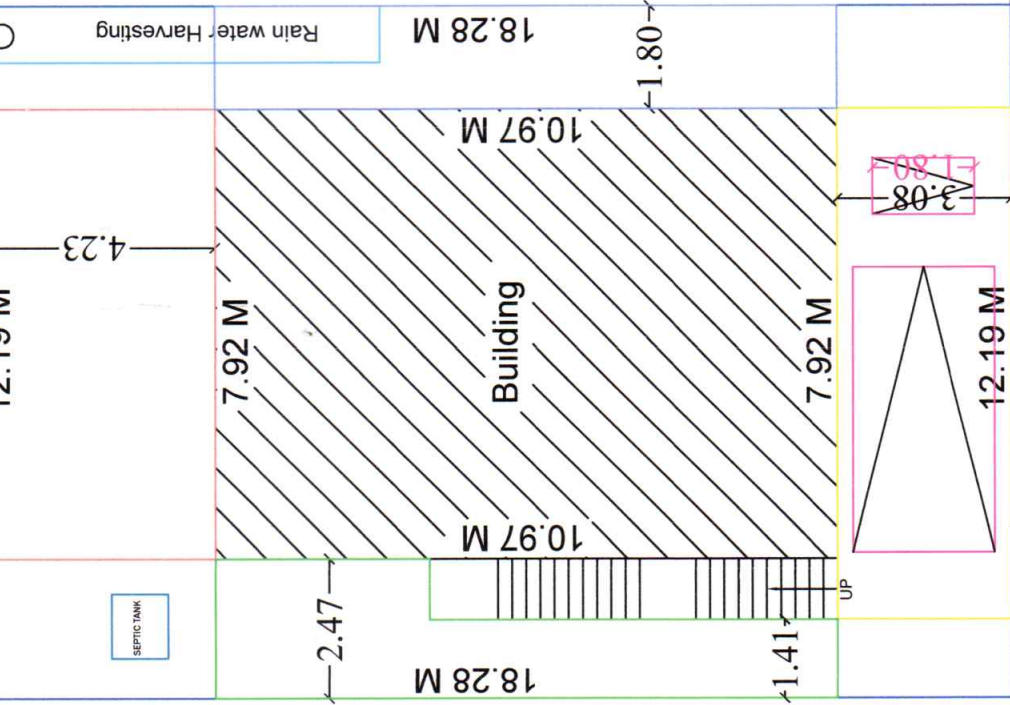

Plot No.70

Plot No.67 & 68

LEGEND	FEET	METRE
RD, D DOOR	3'0"x7'0"	0.92x2.13
MD MAIN DOOR	3'6"x7'0"	1.10x2.13
D1 DOOR	2'6"x7'0"	0.76x2.13
AO ARCH OPEN	3'0"x7'0"	0.92x2.13
W WINDOW	5'0"x4'6"	1.52x1.37
V VENTILATOR	3'0"x2'0"	0.92x0.60
AREA DETAILS		
As Per Document	2400.00	222.97
As Per Patta	2400.00	222.97
As Per Site	2400.00	222.97
PLINTH AREA DETAILS		
Ground Floor Area	1017.18	94.50
Open Space Area	441.43	41.01
FSI DETAILS		
PROPOSED	PERMISSIBLE	
Total Plinth Area	94.50	222.97
Plot Area	0.42	2
OWNER'S NAME & SIGN :-		
Smt.B.Lakshmimageshwari W/o. Thiru.Balakrishnan		
ENGINEER:-		
M.R. CONSTRUCTIONS No. 25, " Ever Green Complex ", College Road, Karaikudi - 2, Sivagangai District. Cell: 94432 26127, 6379891035		
M. Er. V. MUTHU, B.E., M.I.E., F.I.V., M.Sc (Valuation), Registered Valuer (L.T.) Reg. No: 07 / 2004-05 (Wealth Tax) / 1881 Chartered Engineer, Structural Engineer, Karaikudi Municipality Registered Engineer Grade - I D.T.C.P & Collectorate Panel Engineer		