
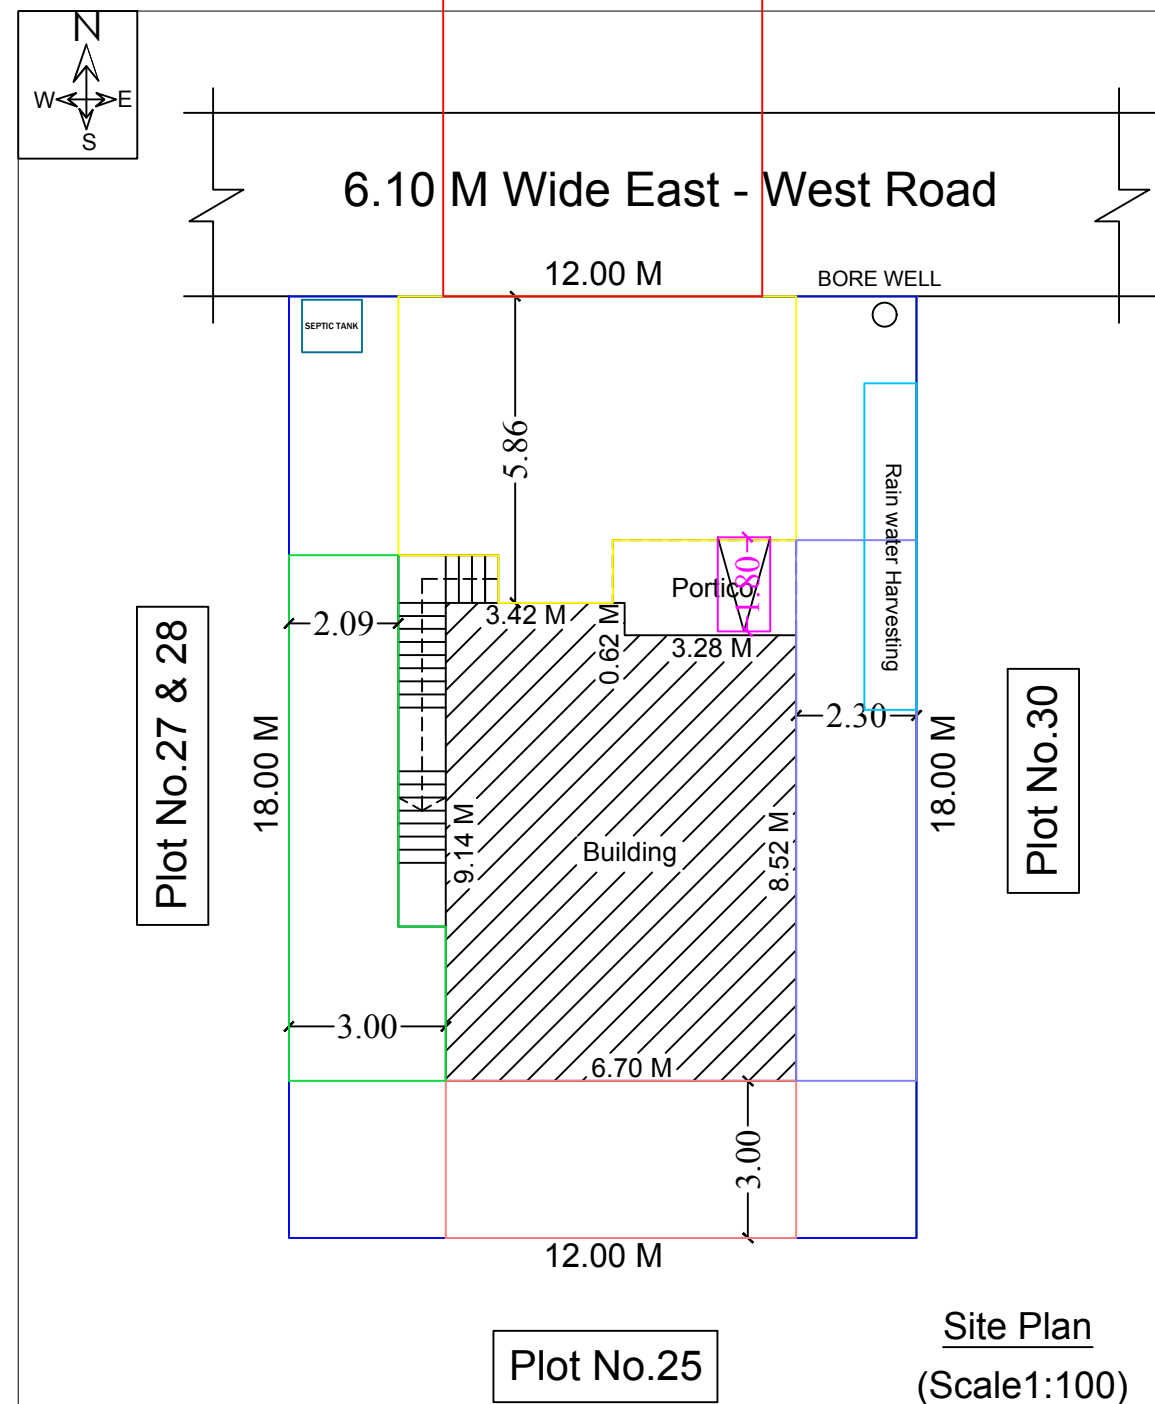
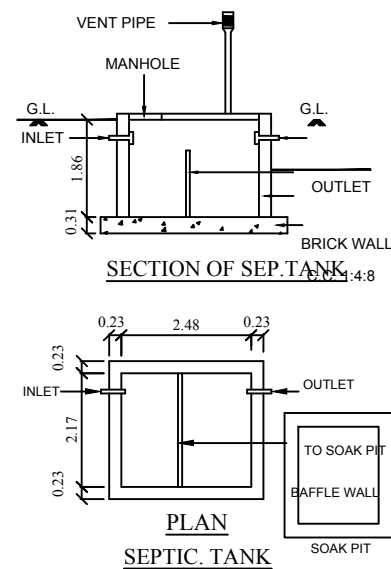
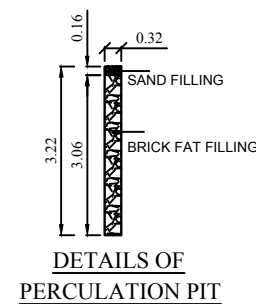
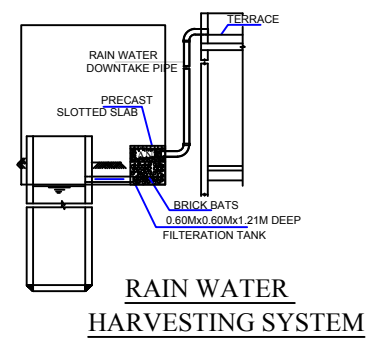
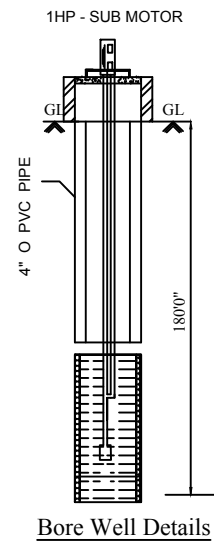
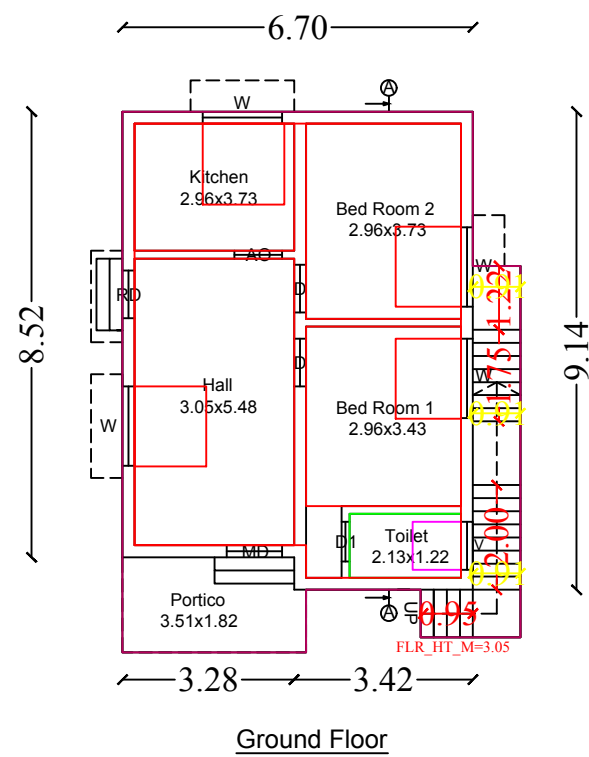


PLAN SHOWING THE PROPOSED CONSTRUCTION OF R.C.C. ROOF RESIDENTIAL BUILDING GROUND FLOOR AT OLD SY.NO.177/1 PART, NEW SY.NO. 177/1A1A, SUB DIVISION SY.NO.177/7A1A, NEW SUB DIVISION SY.NO.177/10A1, PATTA NO.202, PLOT.NO.29, "SRI SHANMUGA NAGAR" IN KUNDRAKUDI VILLAGE, KUNDRAKUDI PANCHAYAT & GROUP, KALLAL UNION, THIRUPPATHUR TALUK, SIVAGANGAI DISTRICT.

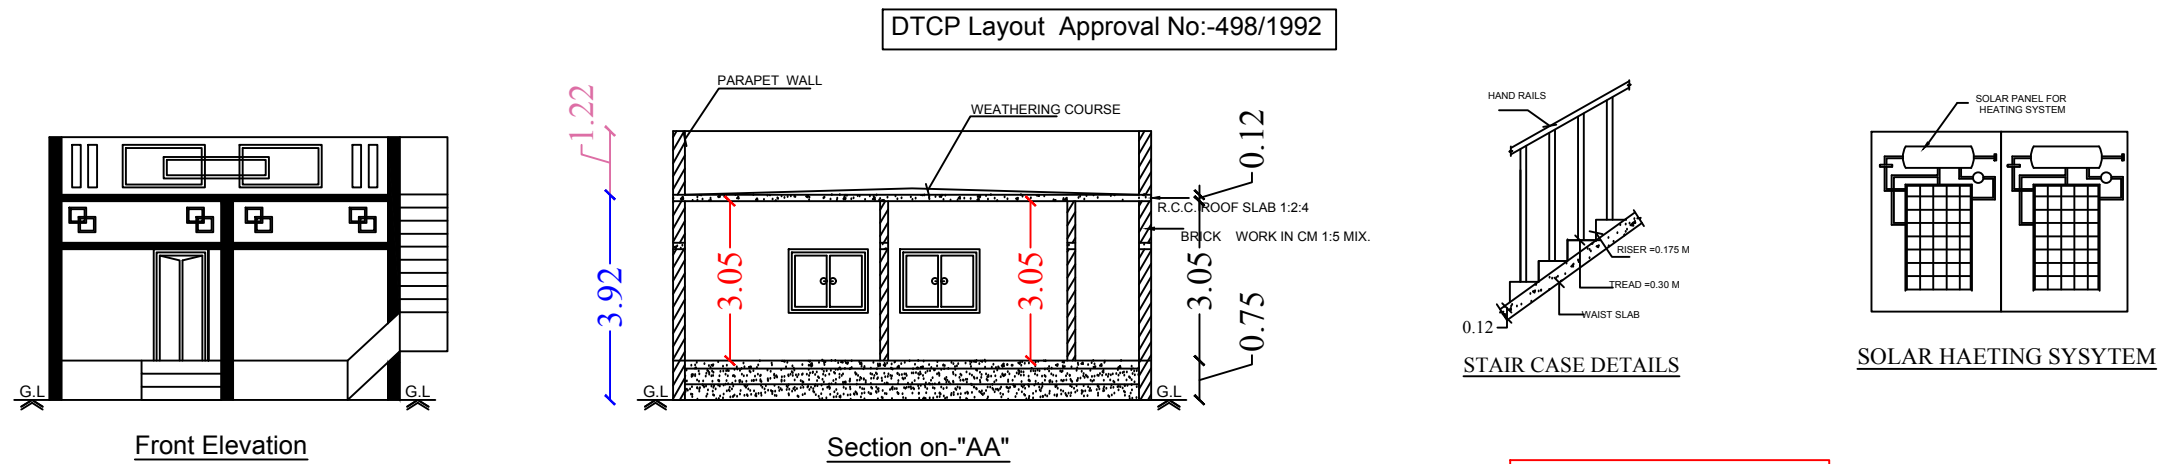

LEGEND	FEET	METRE
RD, D DOOR	3'0"x7'0"	0.92x2.13
MD MAIN DOOR	3'6"x7'0"	1.10x2.13
D1 DOOR	2'6"x7'0"	0.76x2.13
AO ARCH OPEN	3'0"x7'0"	0.92x2.13
W WINDOW	4'0"x4'6"	1.21x1.37
W1 WINDOW	5'0"x4'6"	1.52x1.37
W2 WINDOW	10'0"x4'6"	3.05x1.37
V VENTILATOR	3'0"x2'0"	0.91x0.60
AREA DETAILS	SQ.FT.	SQ.M.
As Per Document	2325.00	216.00
As Per Patta	2325.00	216.00
As Per Site	2325.00	216.00
PLINTH AREA DETAILS		
Ground Floor Area	783.82	72.82
Open Space Area	1541.18	143.18
FSI DETAILS	PROPOSED	PERMISSIBLE
<u>Total Plinth Area</u> Plot Area 72.82 216.00	0.34	2

OWNER'S NAME & SIGN:-

Thiru.V.Velliyangiri
S/o.Thiru.Venkatasalam

ENGINEER:-