
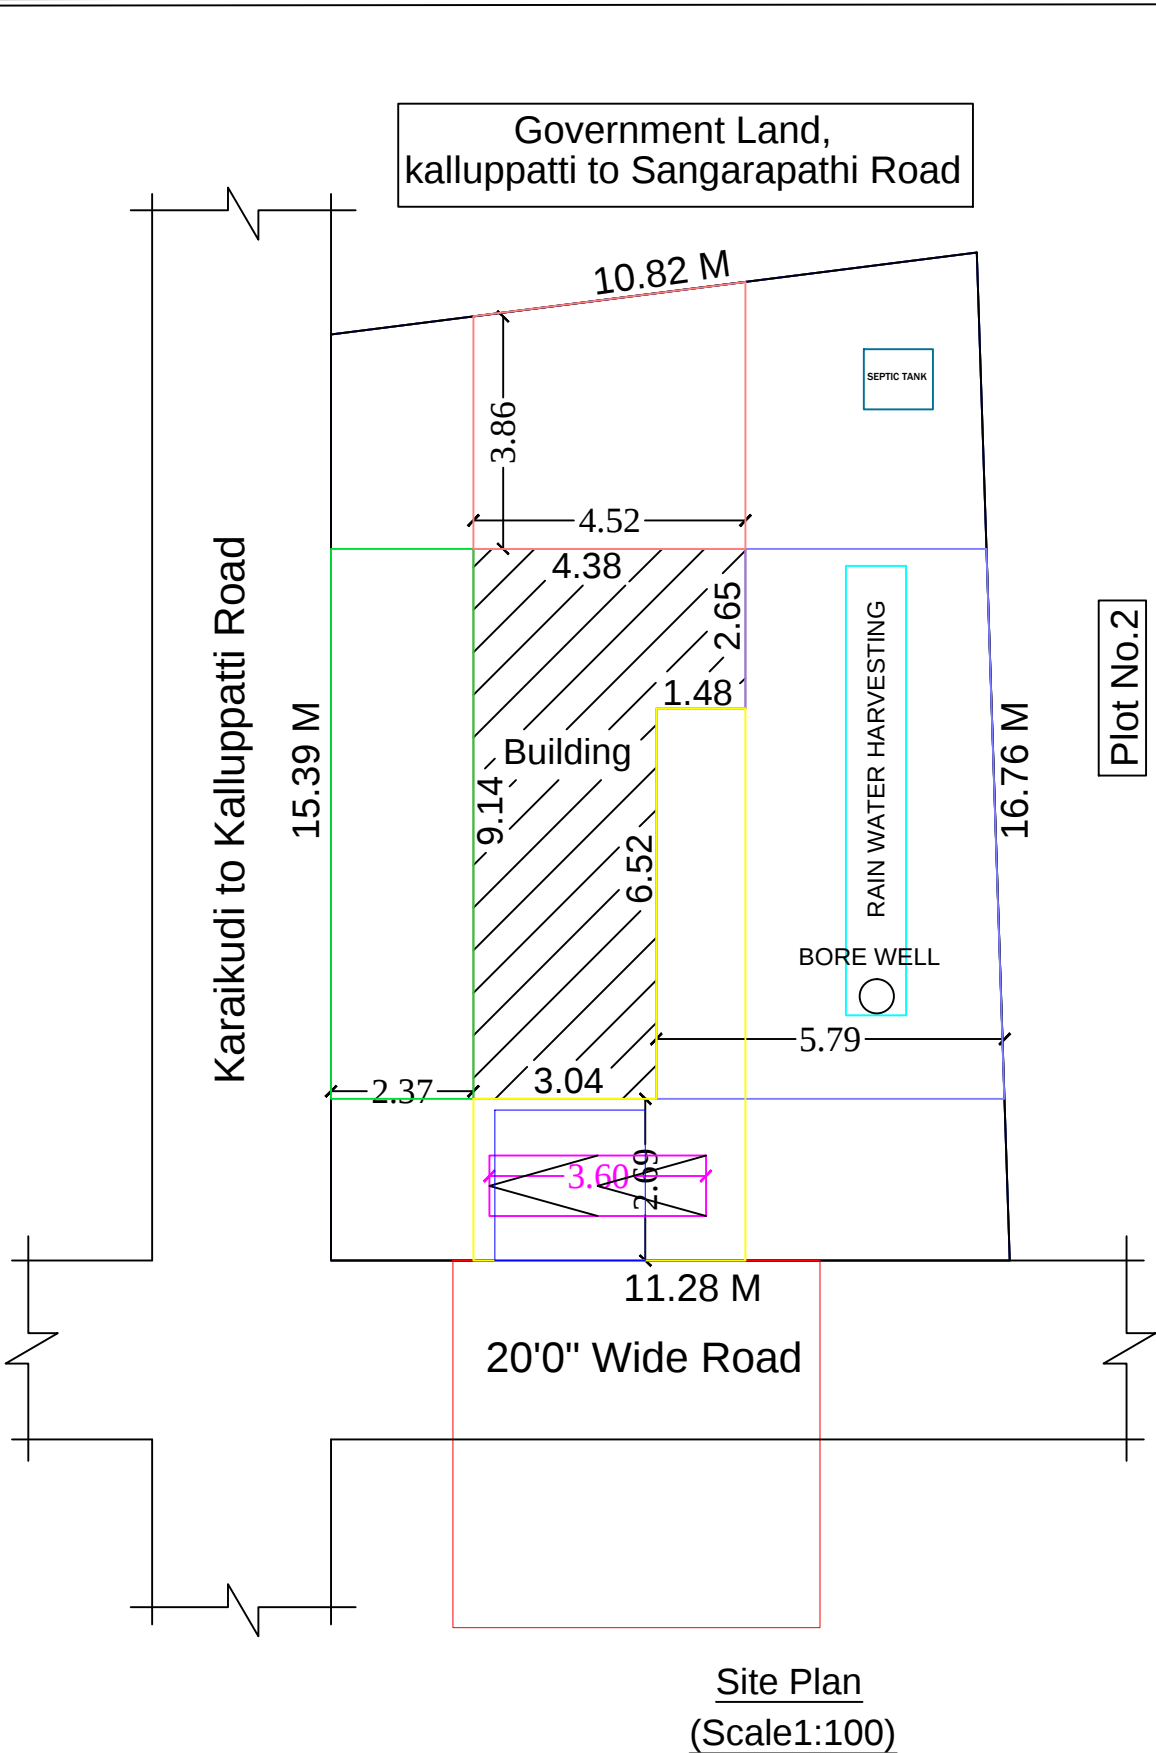


PLAN SHOWING THE PROPOSED CONSTRUCTION OF R.C.C. ROOF COMMERCIAL SHOP BUILDING GROUND FLOOR AT SY.NO.27/12, PATTA NO.593, PLOT NO.1, " UMAIYALPURAM" ,IN SIRUKADAMBANULKADAI KALLUPPATTI ALIAS SUBRAMANIYAPURAM, KALLUPPATTI GROUP, KALLUPPATTI PANCHAYAT, KALLAL UNION, KARAUKUDI TALUK, SIVAGANGAI DISTRICT, TAMILNADU.

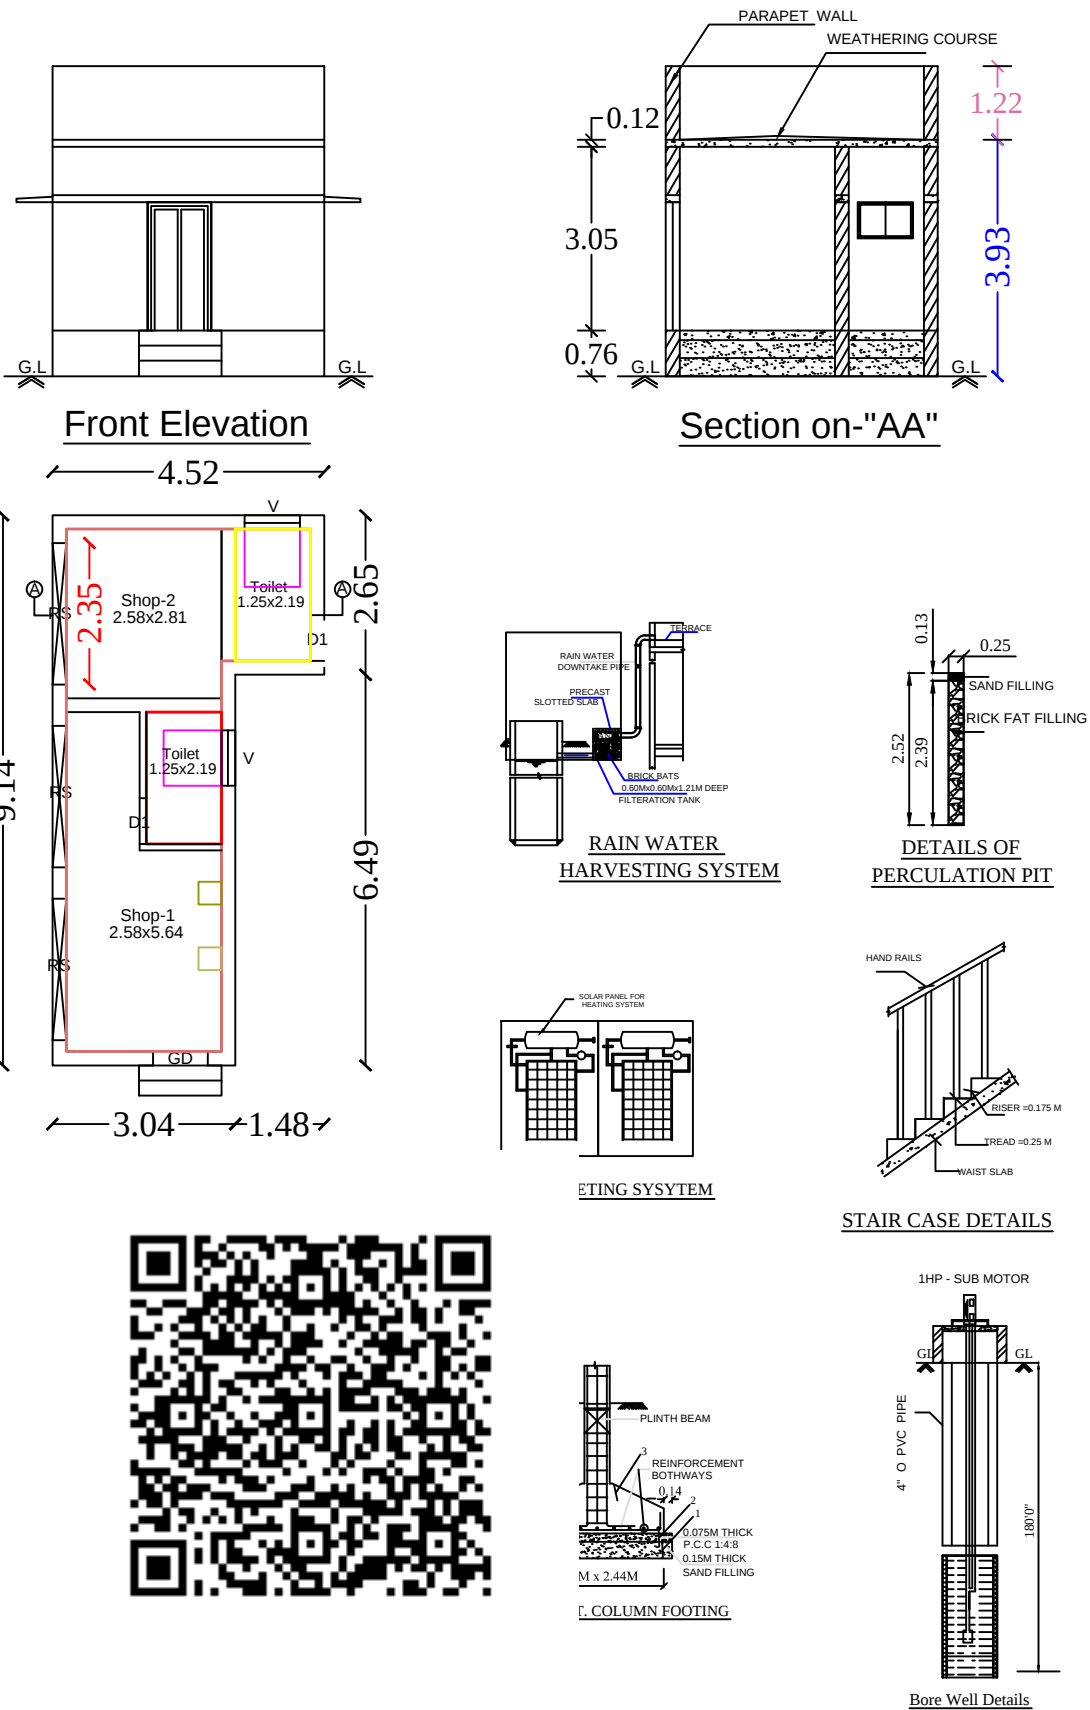

LEGEND	FEET	METRE
RD, D DOOR	3'0"x7'0"	0.92x2.13
MD MAIN DOOR	3'6"x7'0"	1.10x2.13
D1 DOOR	2'6"x7'0"	0.76x2.13
AO ARCH OPEN	3'0"x7'0"	0.92x2.13
W WINDOW	5'0"x4'6"	1.52x1.37
V VENTILATOR	3'0"x2'0"	0.91x0.60

AREA DETAILS	SQ.FT.	SQ.M.
As Per Document	1901.38	176.64
As Per Patta	1901.38	176.64
As Per Site	1901.38	176.64

PLINTH AREA DETAILS		
Ground Floor Area	341.32	31.71
Open Space Area	1560.06	144.93

FSI DETAILS	PROPOSED	PERMISSIBLE
Total Plinth Area Plot Area 31.71 176.64	0.18	2

OWNER'S NAME & SIGN:-

Mrs:T.Kalavathy
W/o : Mr.Thangapandiyan

ENGINEER:-

Er. S. DINESH, B.E., M.E(Str.), M.Sc(Val).,
Reg.No.111/LS/2022/00003
Govt. Licensed Civil Engineer
VIP CONSTRUCTION
Senthilvelan Complex
Prabhu Nagar, Karaikudi - 630 002
Ph:9578204390, 7867987999