
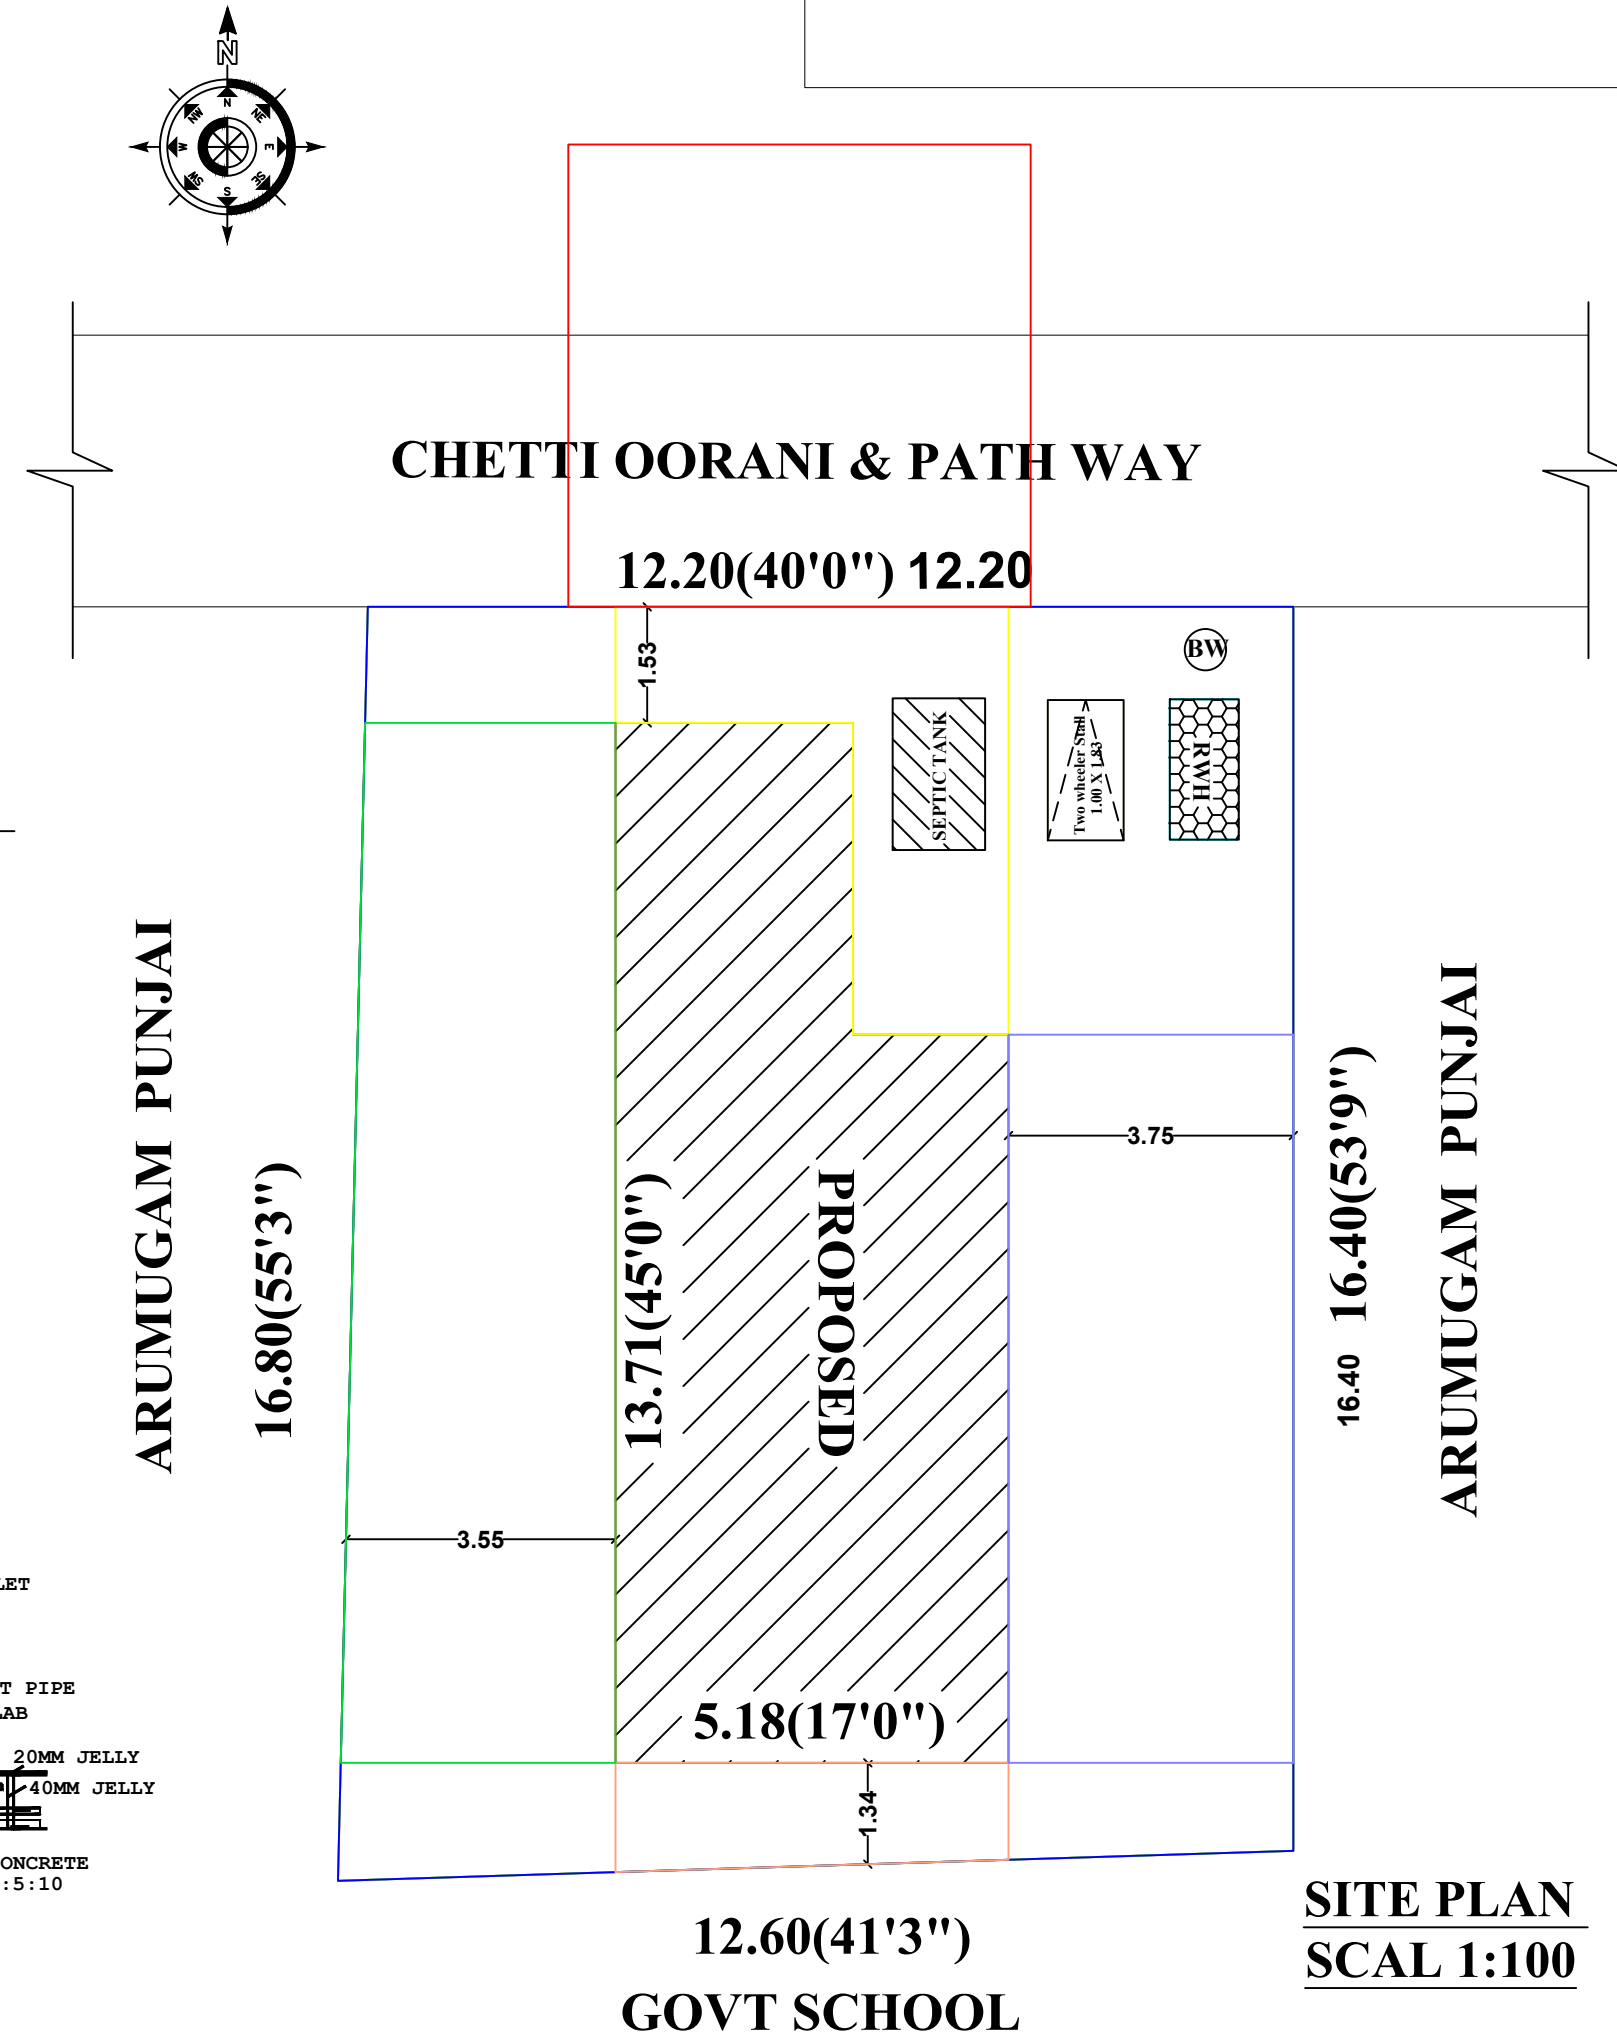
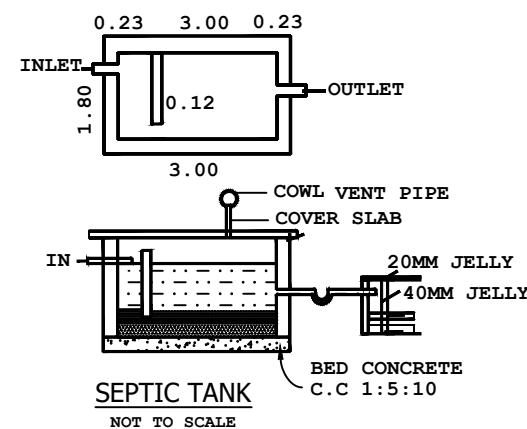
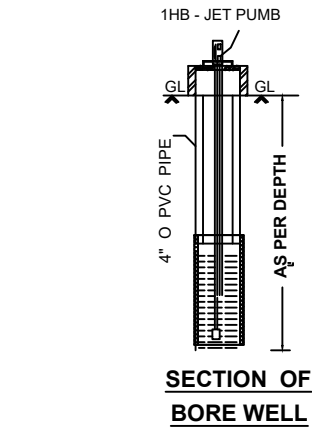
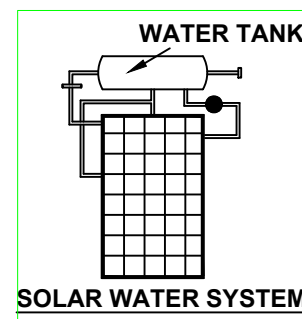
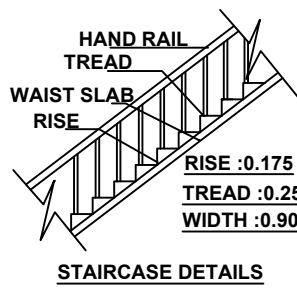
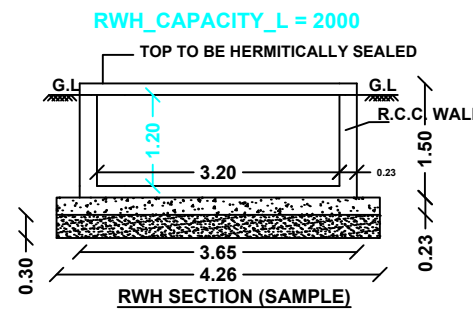
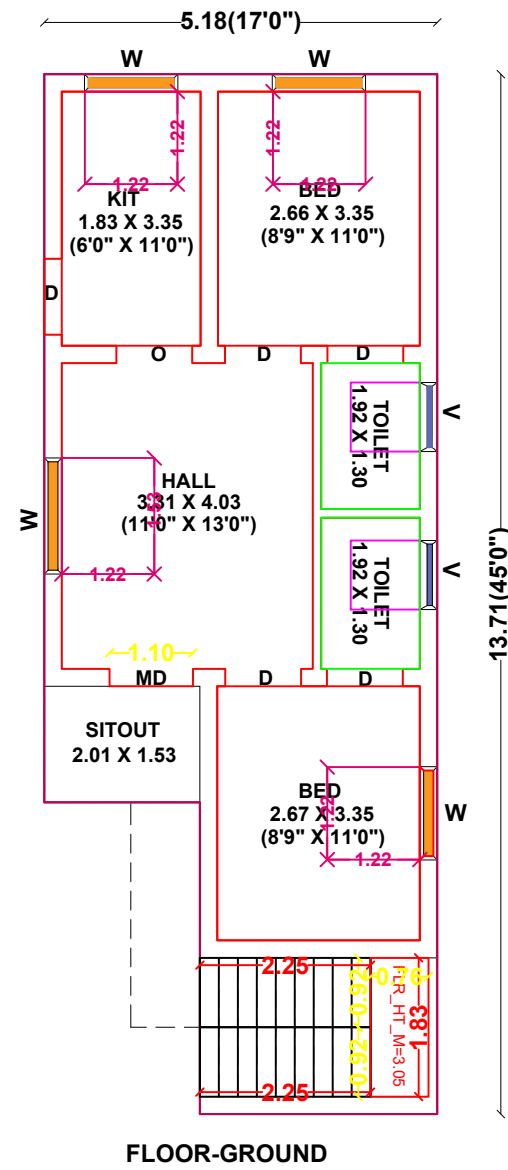


PLAN SHOWING THE PROPOSED CONSTRUCTION OF GROUND R.C.C ROOF BUILDING
IN NOW S.NO.120/1A1B, PATTa NO: 1531, MANAGUDI VILLAGE, PONNAGULAM GROUP
SAKKANTHI PANCHAYAT, SIVAGANGAI TALUK & DISTRICT.

SCALE : 1:100 (ALL DIMENSIONS ARE IN METRE).

NAME OF THE OWNER : Mrs.S.ANNAI SATHYA W/o Sathiyendran.

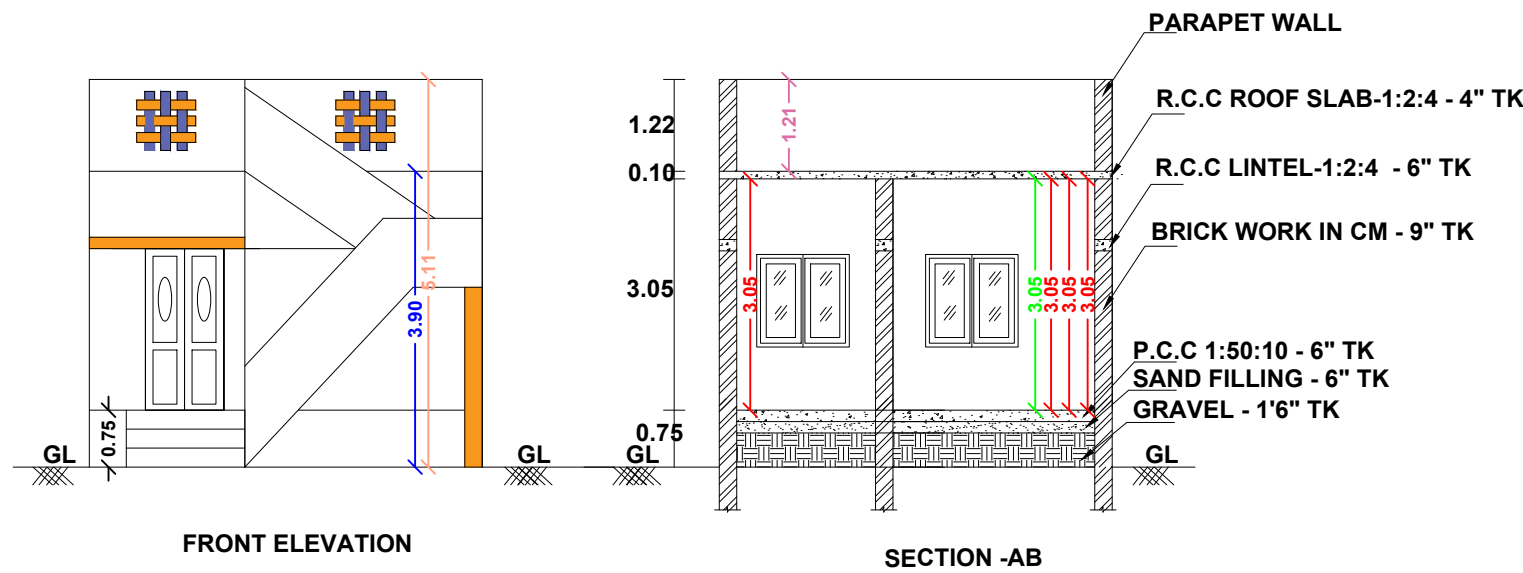

PLAN INFO
AS_AT_SITE=20
FMB_OR_PLR=1
PLOT_AREA_M:
AS_PER_DOCU
SINGLE_FAMILY
CRZ=NO
SECURITY_ZON
ACCESS_WIDTH
WHETHER_GOV
ROAD_WIDTH=4
ROAD_LENGTH
AREA_TYPE=EI
MIN_PLOT_WID
MIN_PLOT_DEP
LAND_USE_ZONE=RESIDENTIAL
LEASEHOLD_LAND=NO
BUILDING_NEAR_TO_RIVER=NO
SURVEY_NO=120/1A1B
PATTa_NO=1531
VILLAGE=MANAGUDI
PANCHAYAT=PONNAGULAM
TALUK=SIVAGANGAI
DISTRICT=SIVAGANGAI
JURISDICTION_TYPE=PANCHAYAT
OSR_APPLICABLE=NO
OSR_SURRENDER_RETAIN=SURRENDER
PREMIUM_FSI_REQUIRED=NO
IS_APPROVED_LAYOUT=NO
AVG_PLOT_WIDTH=12.20
AVG_PLOT_DEPTH=16.40
RWH_DECLARED=YES
IS_SWIMMING_POOL_EXISTS=NO
IF_HERITAGE_TOWN_LESS_THAN_1KM_RADIUS=NO

AREA DETAILS	SFT	SQM
SITE AREA (As per doc)	2195.85	204.00
SITE AREA (As per patta)	2195.85	204.00
SITE AREA (AS PER SITE)	2214.37	205.72
PRO BUILD GF	673.71	62.59
PRO BUILD FF	--	--
OPEN AREA	1522.14	141.41

CASE TYPE	: NEW PROPOSAL
PLOT USE	: RESIDENTIAL
AREA OF THE PLOT	: 2195.85Sft
LAYOUT APPROVAL NUMBER	: KOPPU NO:---
DATE	: DATE :
OLD BUILDING APPROVAL NO	: DATE :

JOINERY DETAILS	METRE
MD - CW DOOR	1.10 X 2.10
D - CW DOOR	0.90 X 2.10
W - CW WINDOW	1.22 X 1.22
V - VENTILATOR	0.90 X 0.60

APPLICANT:

Mrs.S.ANNAI SATHYA W/O Sathiyendran.

ENGINEER

Mr.A.PILLATHIKKANNAN,B.E.,
CONSULTING ENGINEER AND BUILDING CONTRACTOR
REGISTER ENGINEER NO:112/LS/2021/00012
GANDHI ROAD, SIVAGANGAI-630561, PH.NO:8300981172