

PLAN SHOWING THE PROPOSED CONSTRUCTION OF R.C.C ROOF GROUND FLOOR
RESIDENTIAL BUILDING AT SITE NO: 3, S.F NO: 79/ 13B IN RANASINGAPURAM VILLAGE,
THIRUPATHUR TALUK, SIVAGANGAI DISTRICT.


APPLICANT : - MR.AMANULLA S/O MR.AYYADURAI.

AREA DETAILS	SQ.M	SQ.FEET
AREA OF THE PLOT	168.00	1808.34
PLINTH AREA:		
PROPOSED GROUND FLOOR AREA	101.74	1095.12
AREA OF OPEN SPACE	66.26	713.22


COLOUR INDEX

SITE BOUNDARY	☐
PROPOSED R.C.C ROOF G.F BUILDING	☐
ROAD	☐
WATER TANK	☐
RAIN WATER PIT	☐
SPECTIC TANK	☐
SOAK PIT	☐









OWNER SIGNATURE

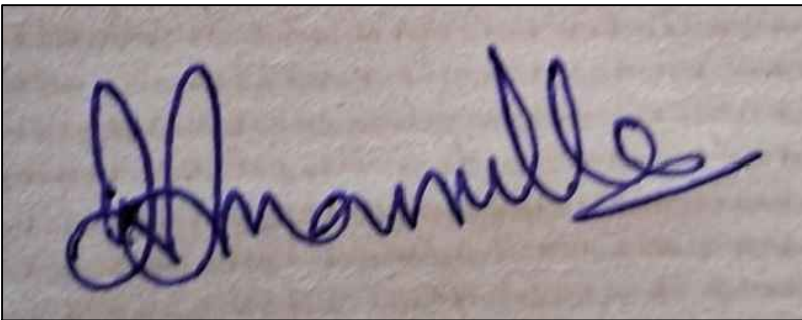

REGISTERED ENGINEER
&LBS

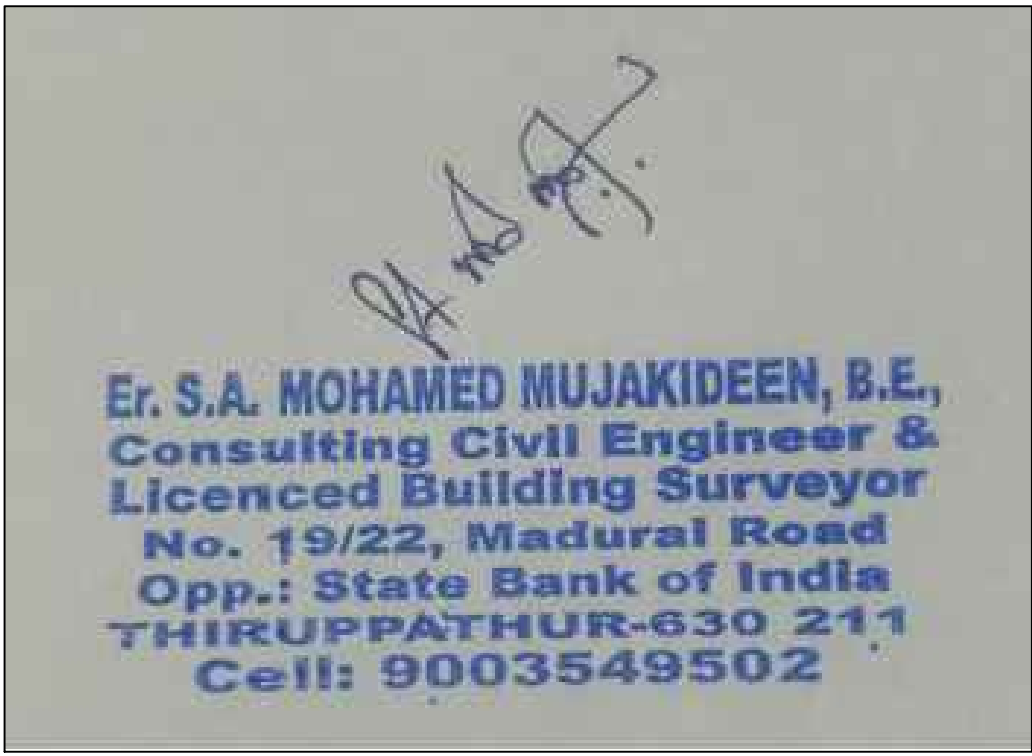

APPROVAL AUTHORITY

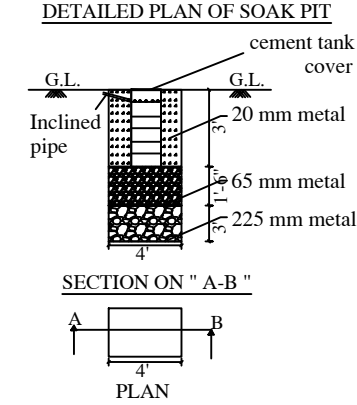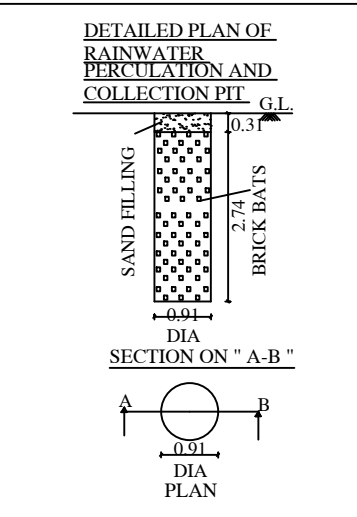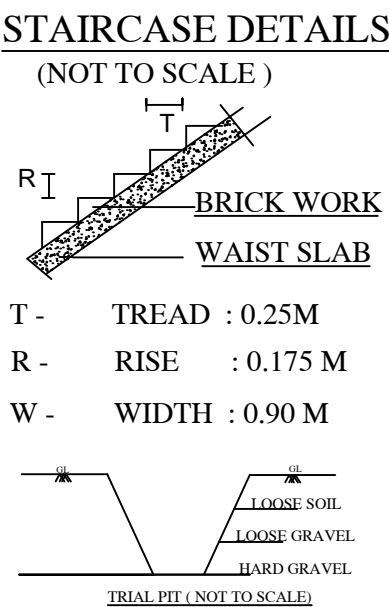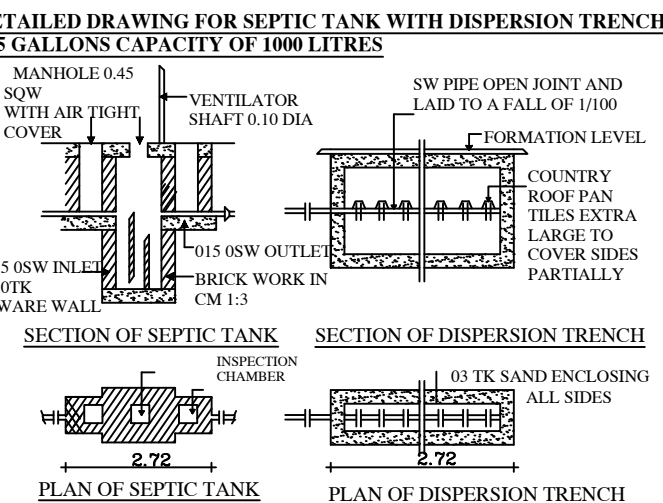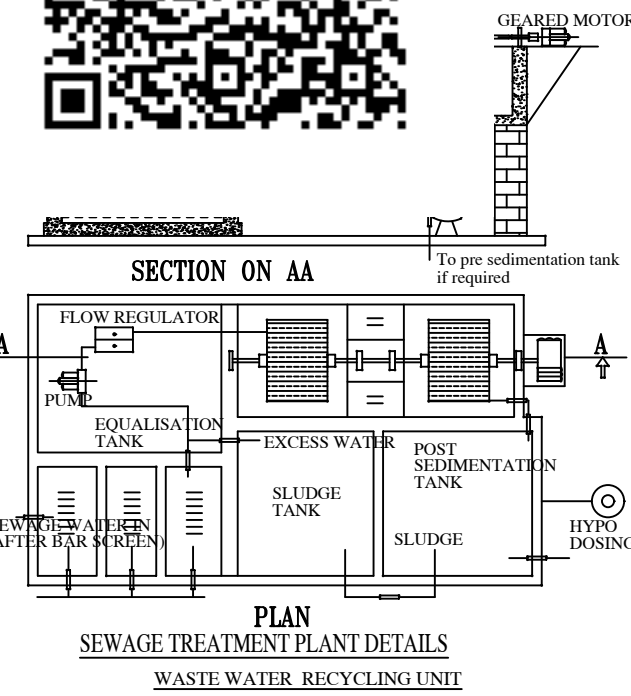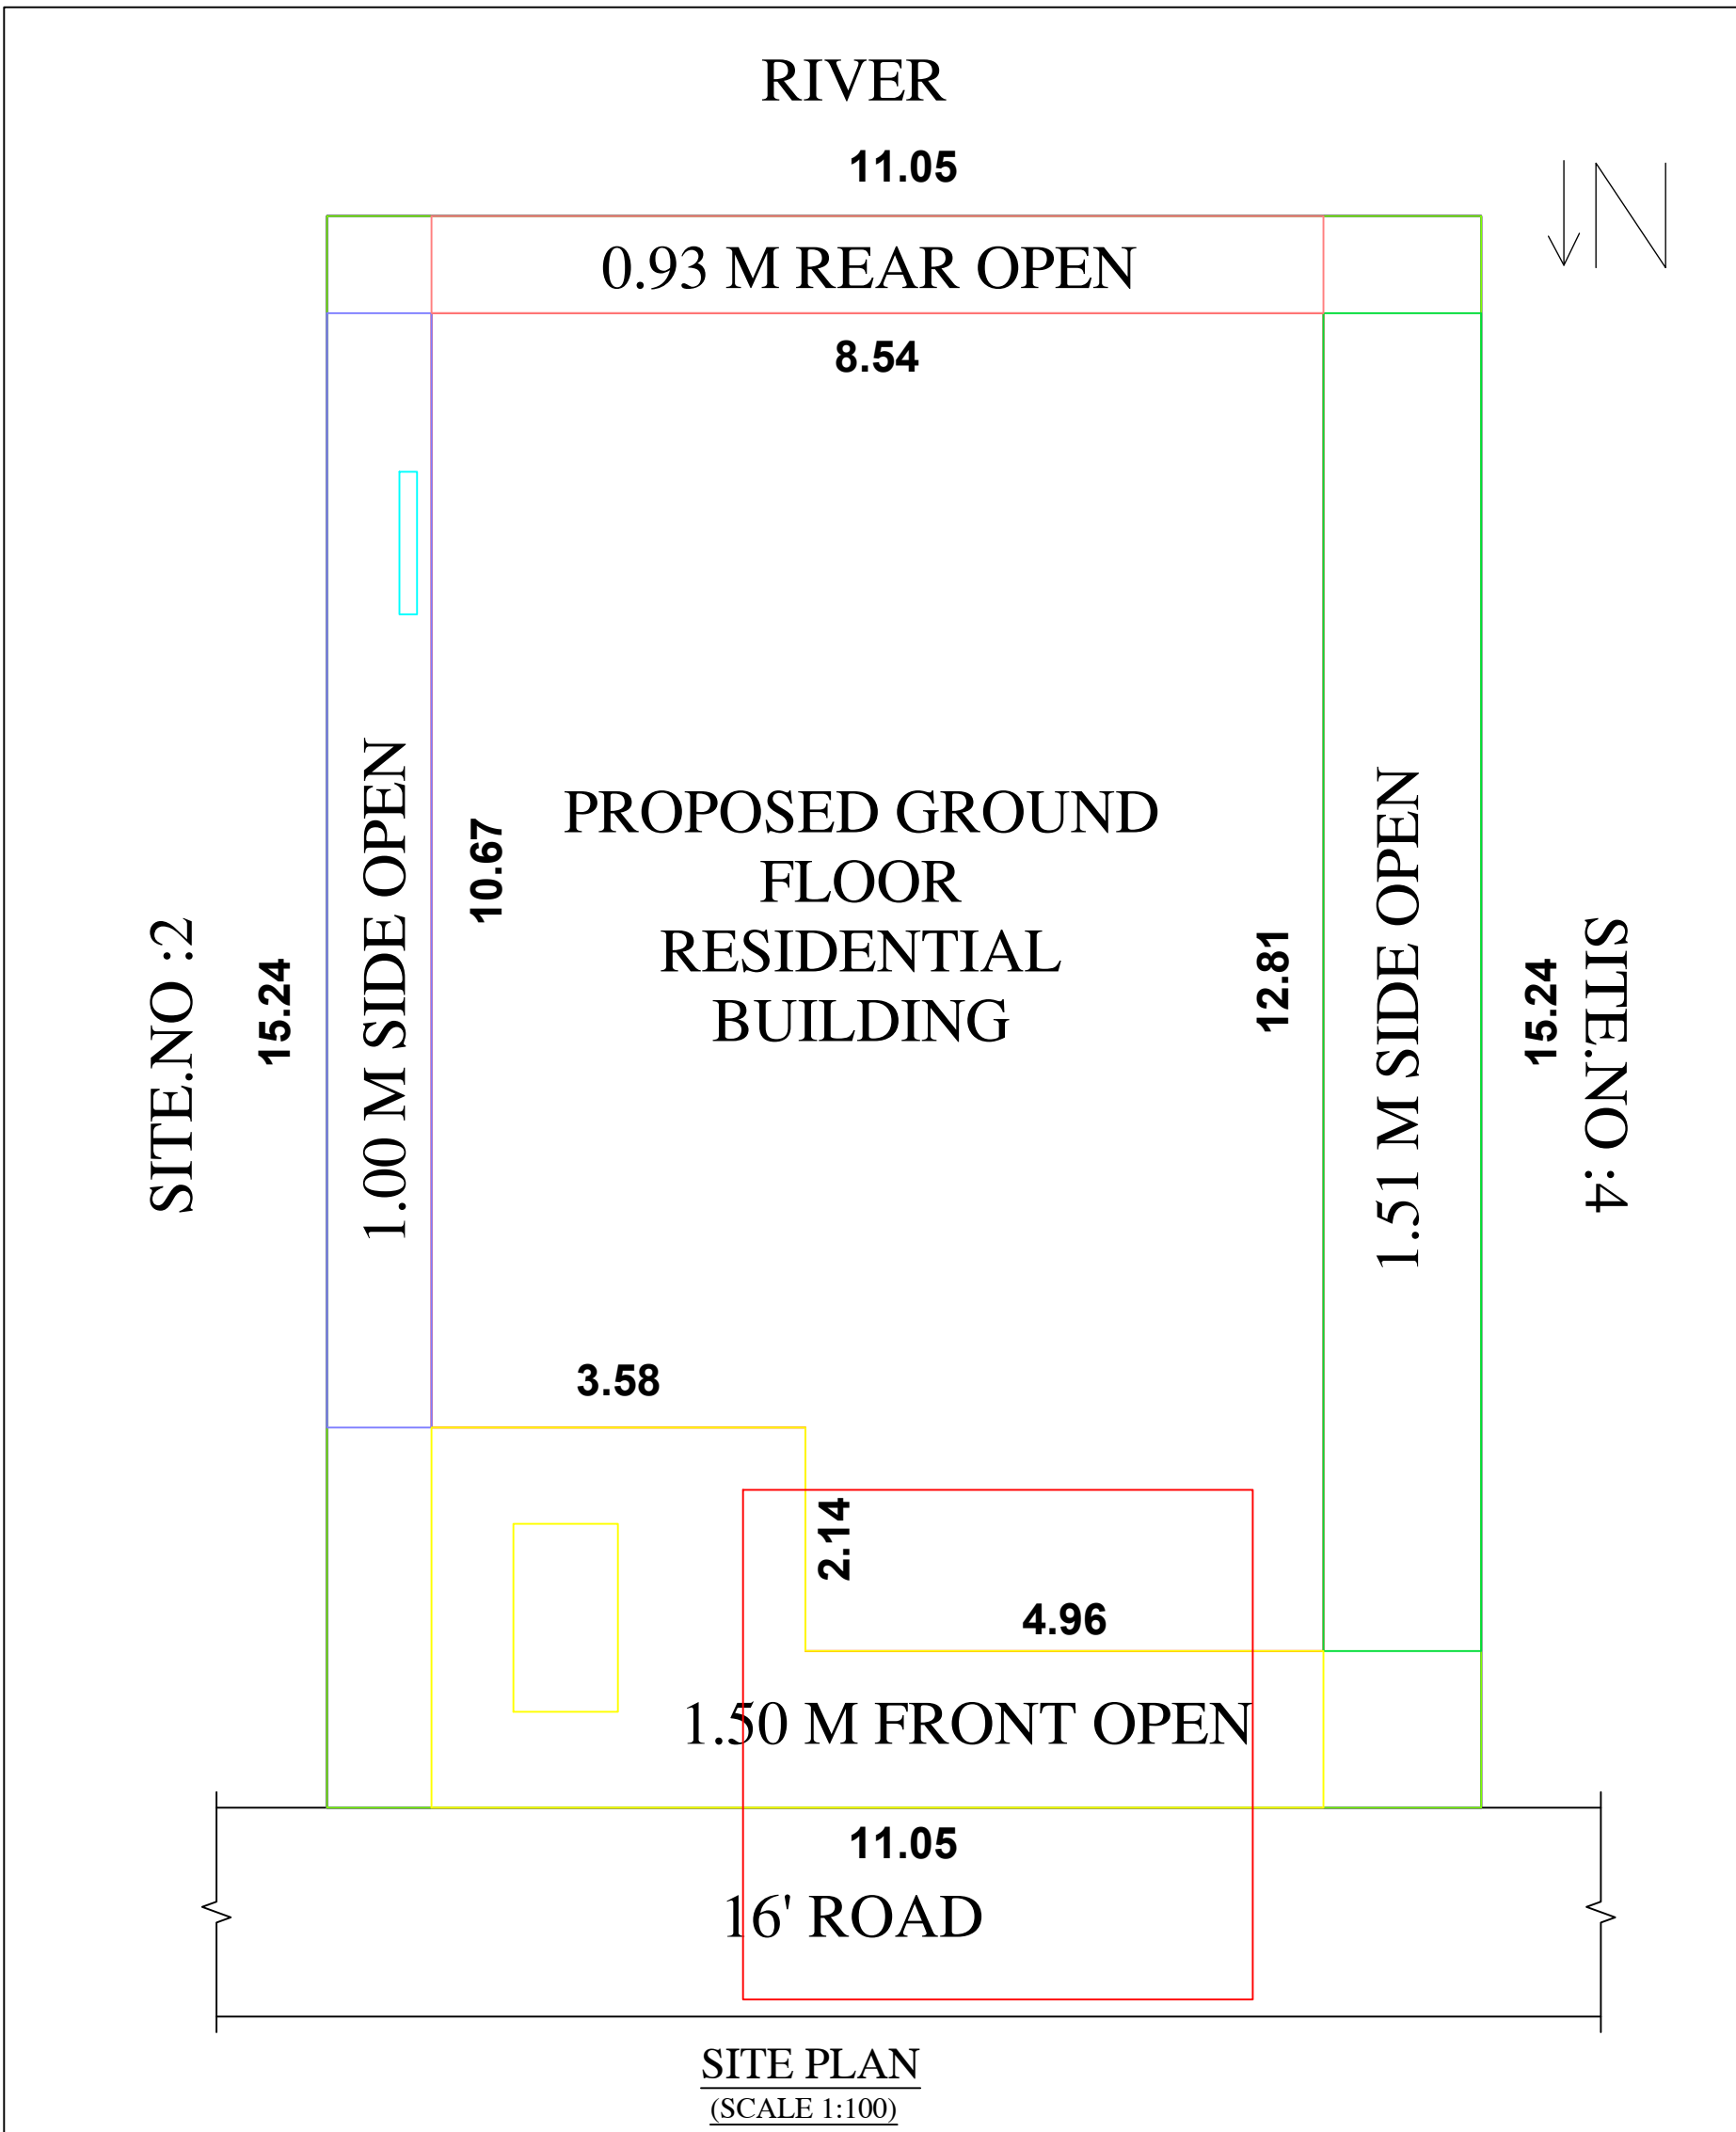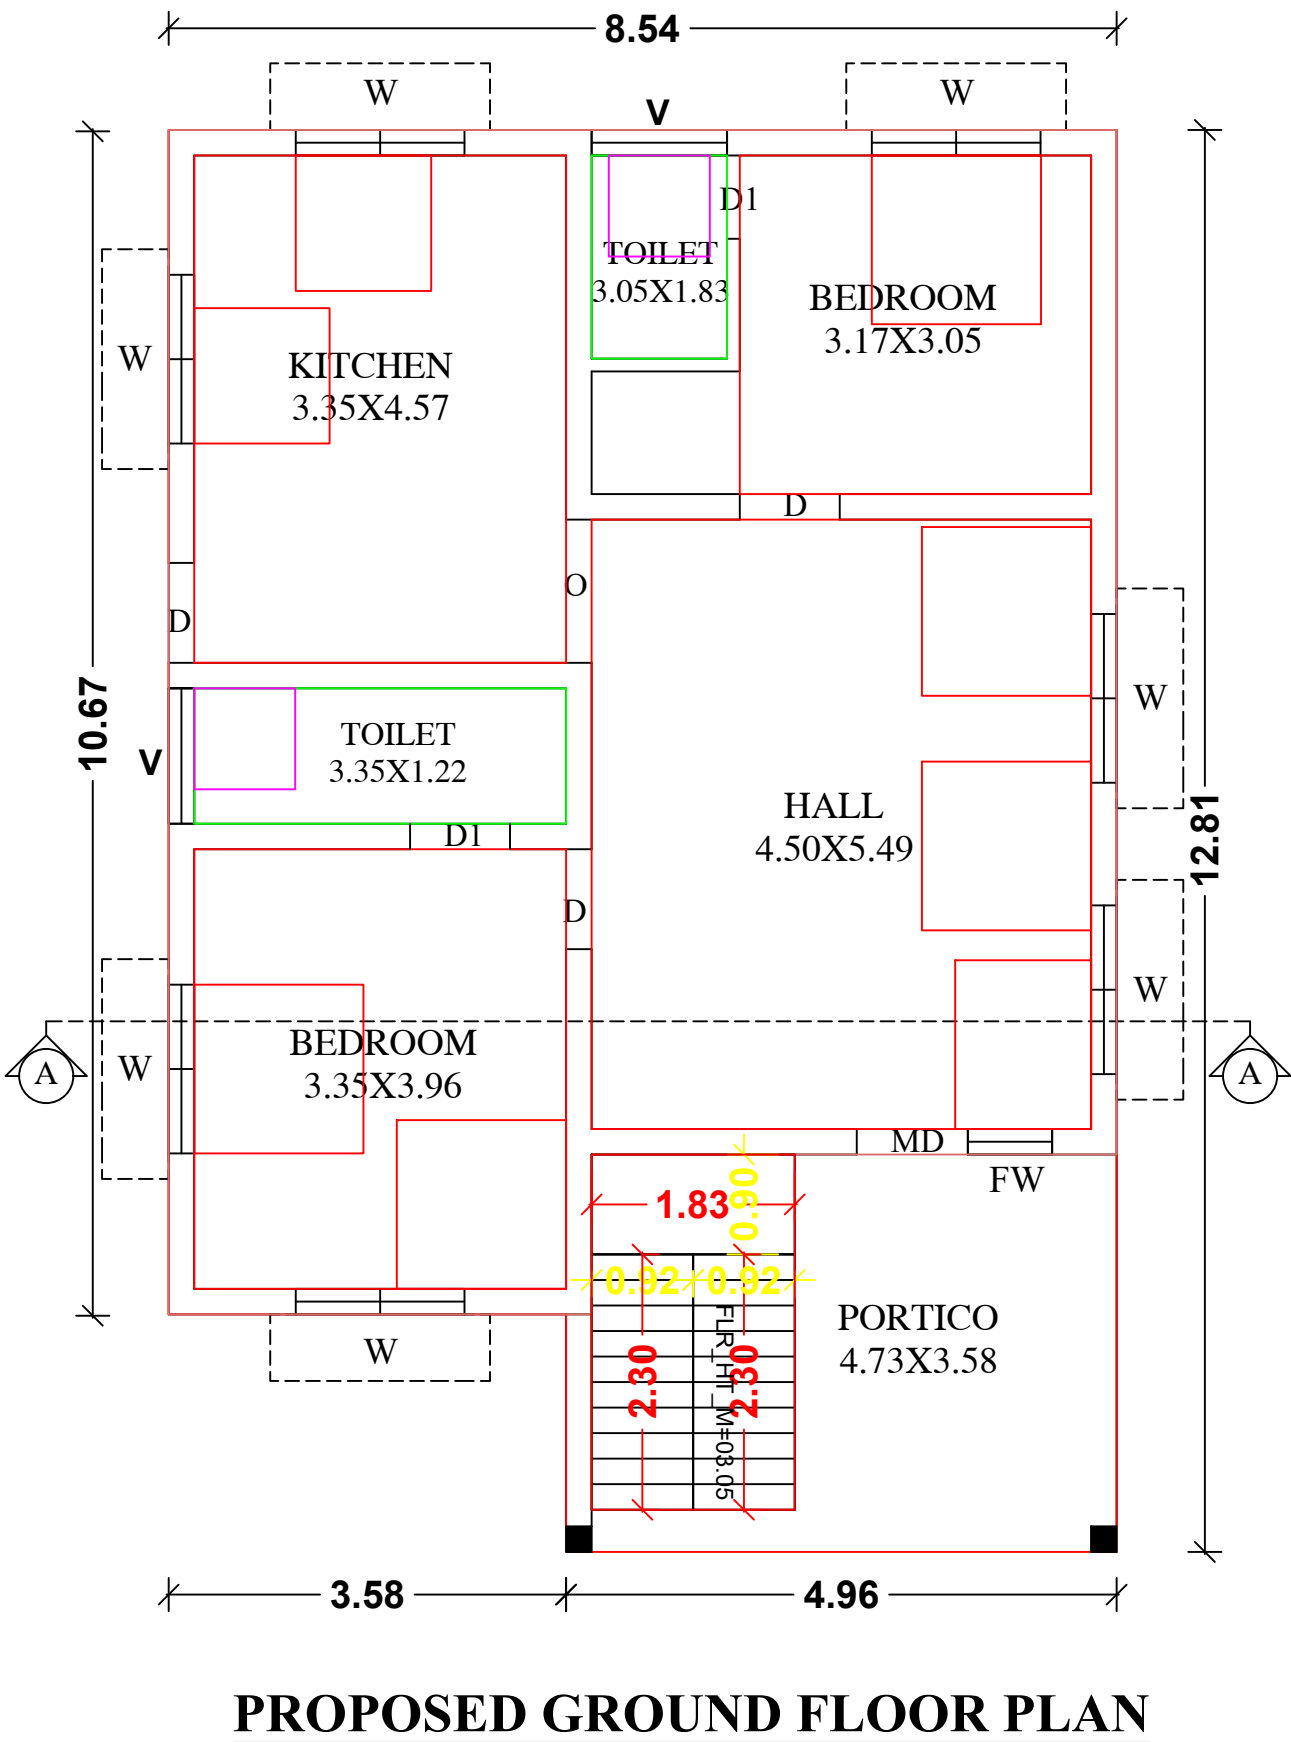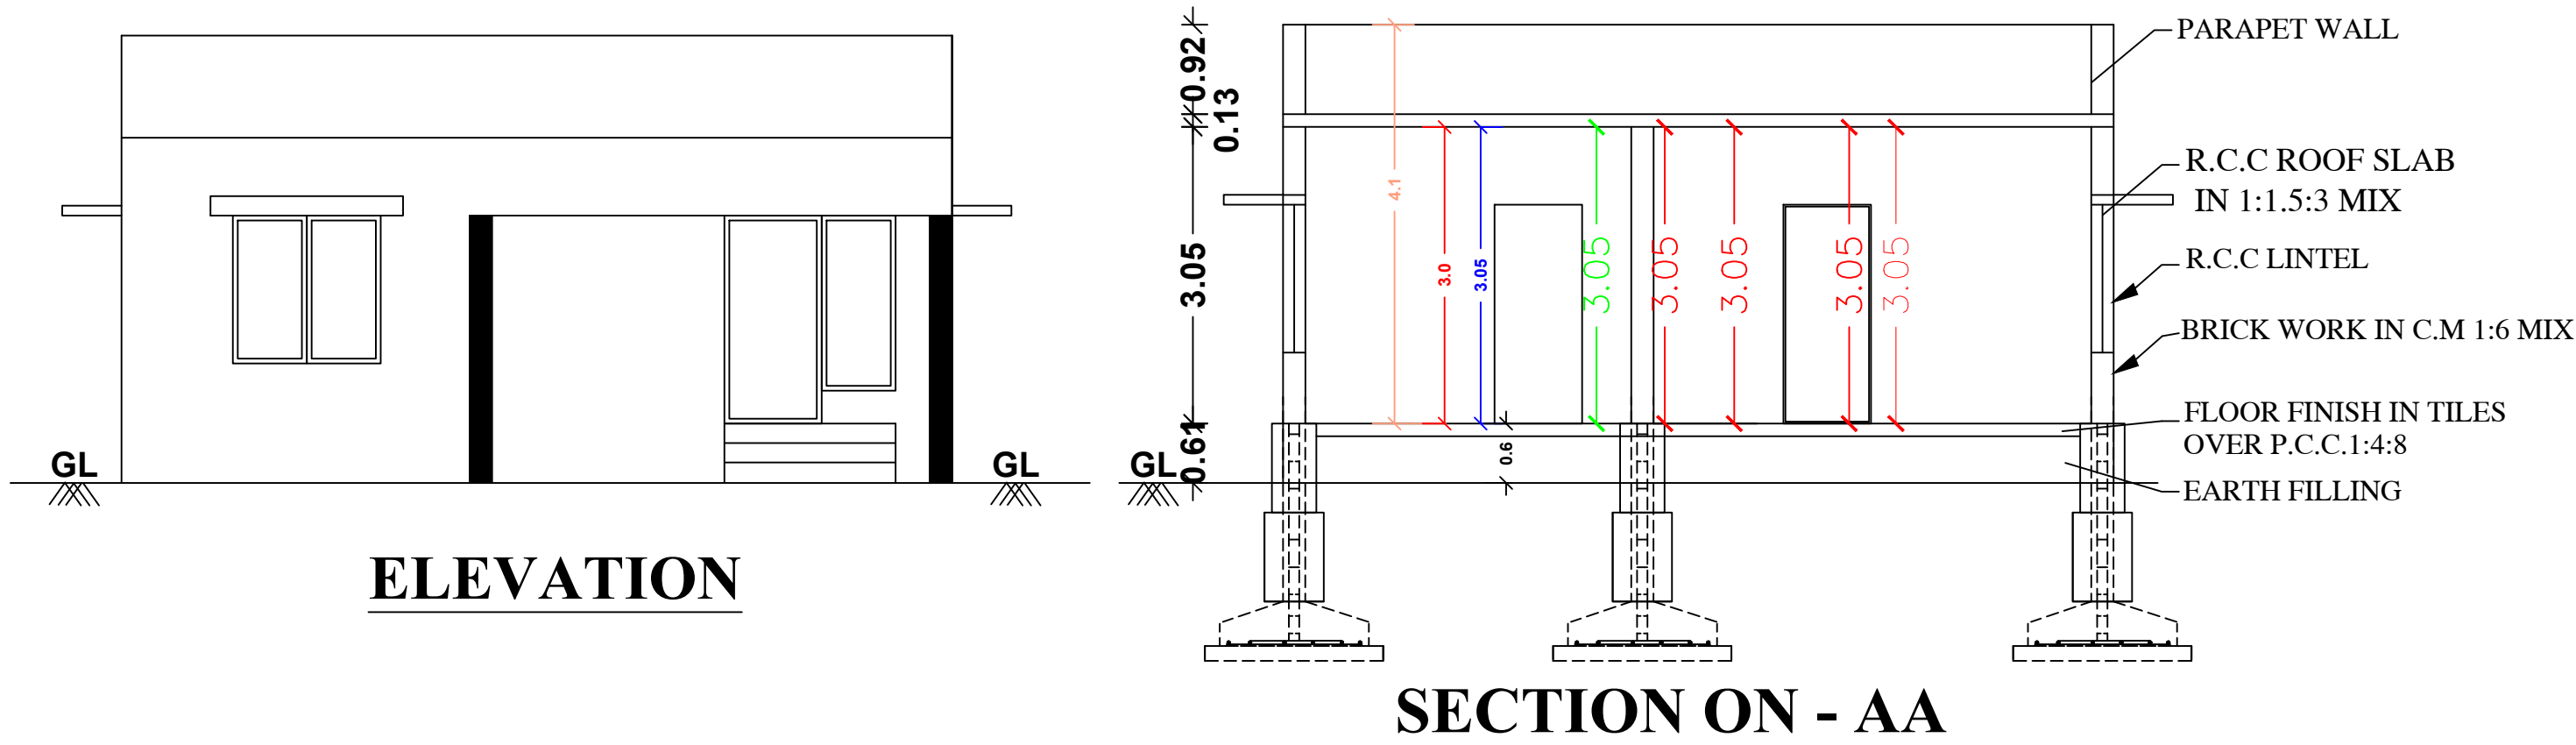

DETAILS OF JOINERIES

MD - DOOR	1.06 X 2.13
D - DOOR	0.91X 2.13
D1 - DOOR1	0.76 X 2.13
O - OPEN	0.91 X 2.13
W - WINDOW	1.52 X 1.52
FW - WINDOW	1.52 X 1.80
V - VENTILATOR	0.91 X 0.61