

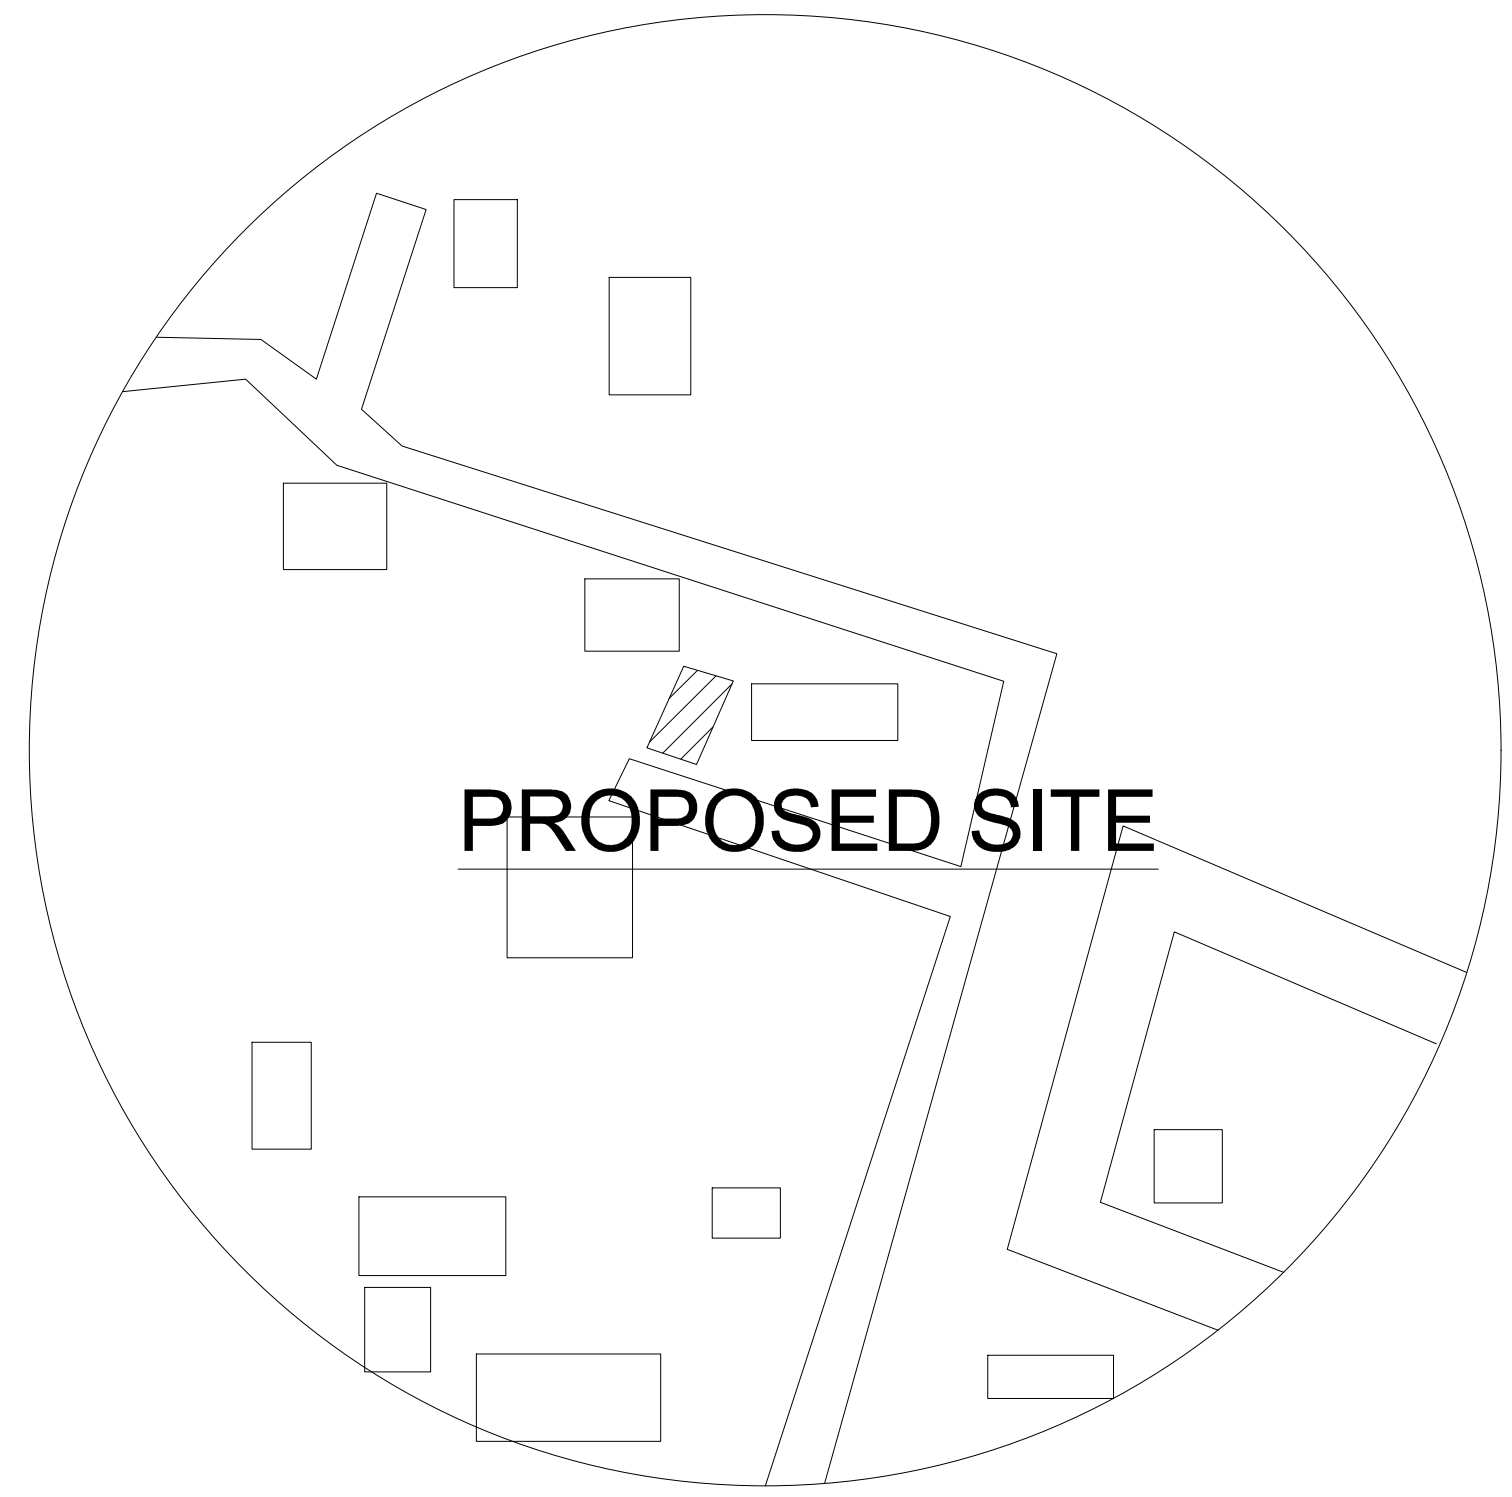
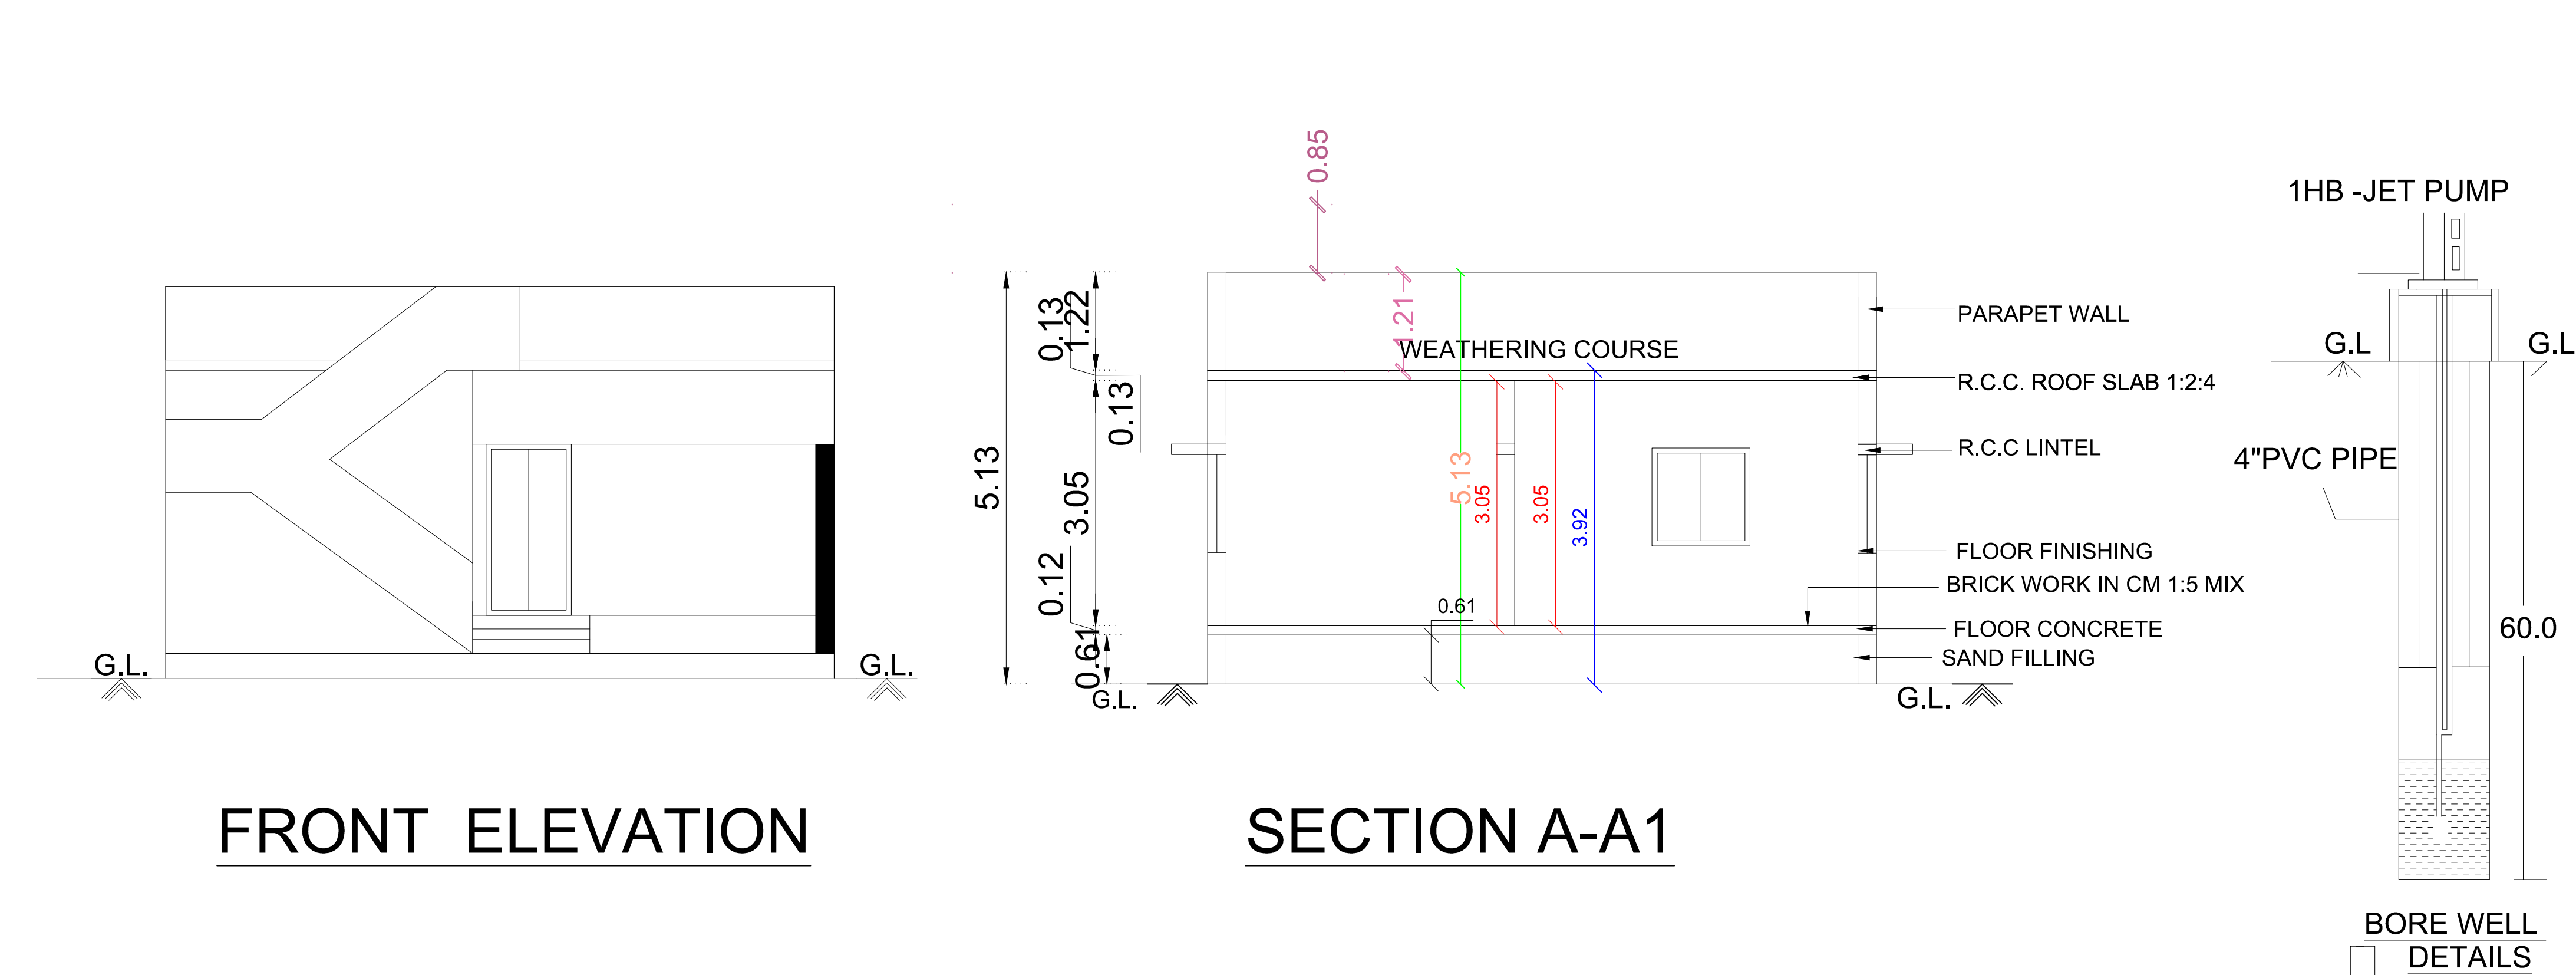



PLAN SHOWING THE PROPOSED CONSTRUCTION OF THE R.C.C ROOF GROUND FLOOR RESIDENTIAL BUILDING IN S.NO - 530/1B1,7A1, PLOT NO - 2 (WEST), NORTH SINGAMPUNARI VILLAGE, SINGAMPUNARI TALUK, SIVAGANGAI DISTRICT.

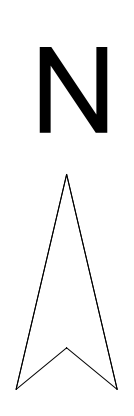

TOPO PLAN

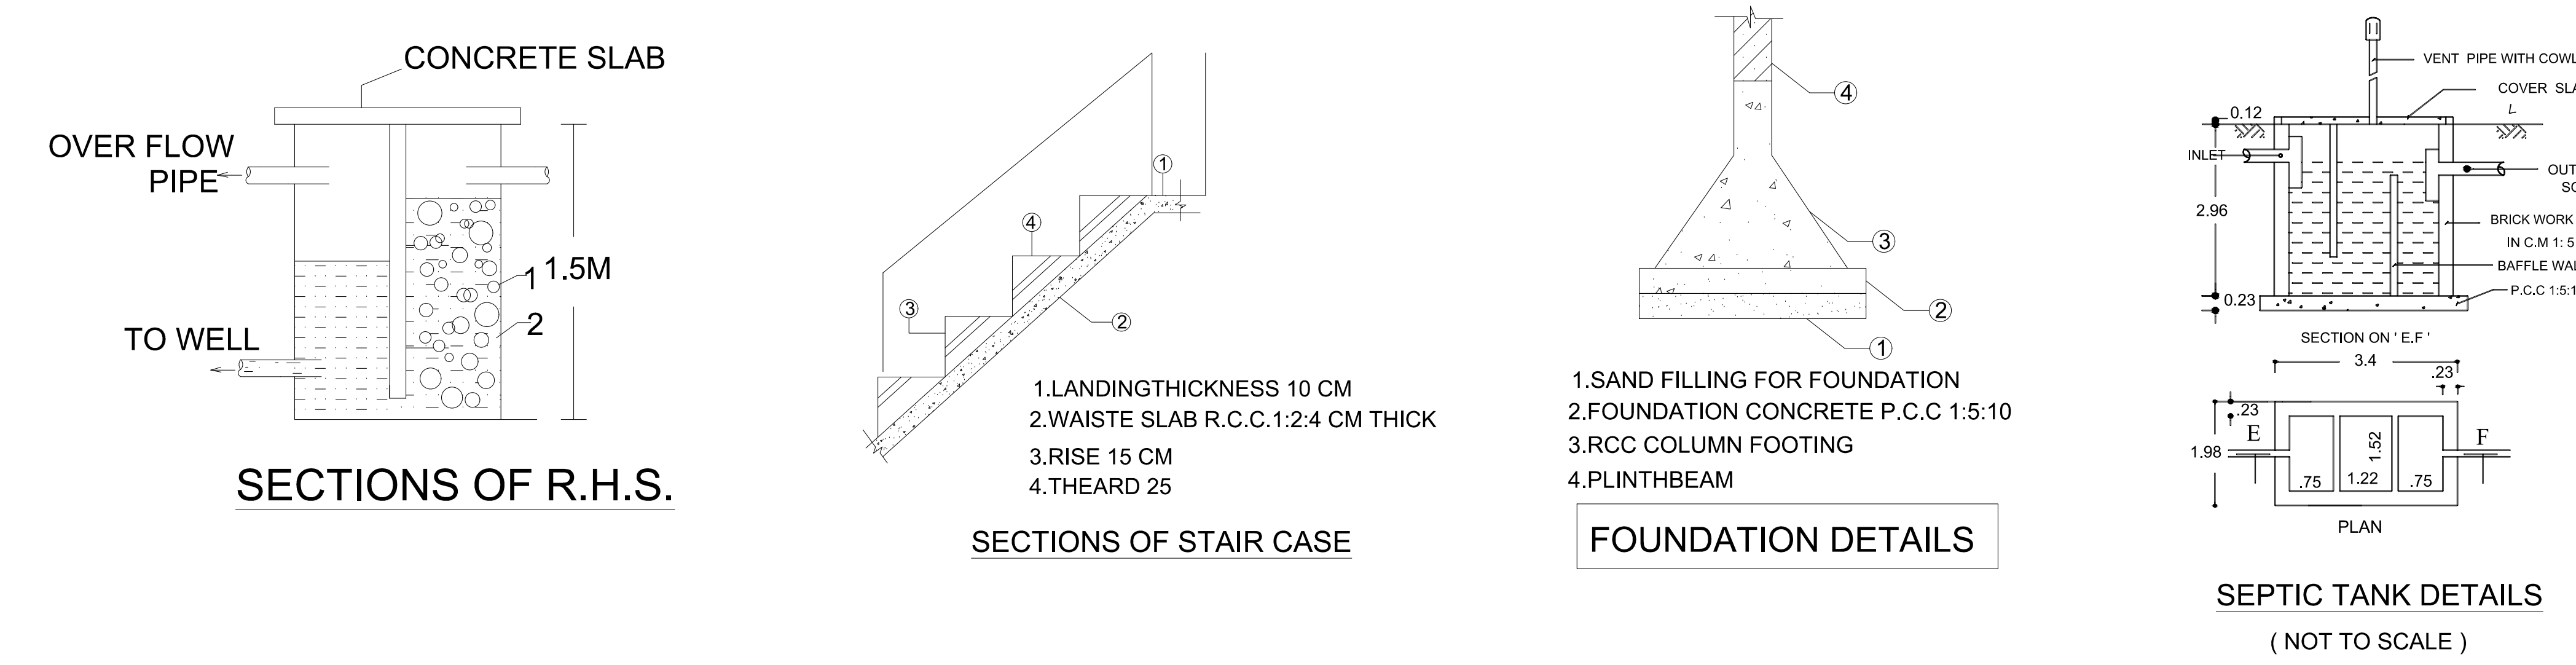

PLOT NO 1 - VACANT LAND

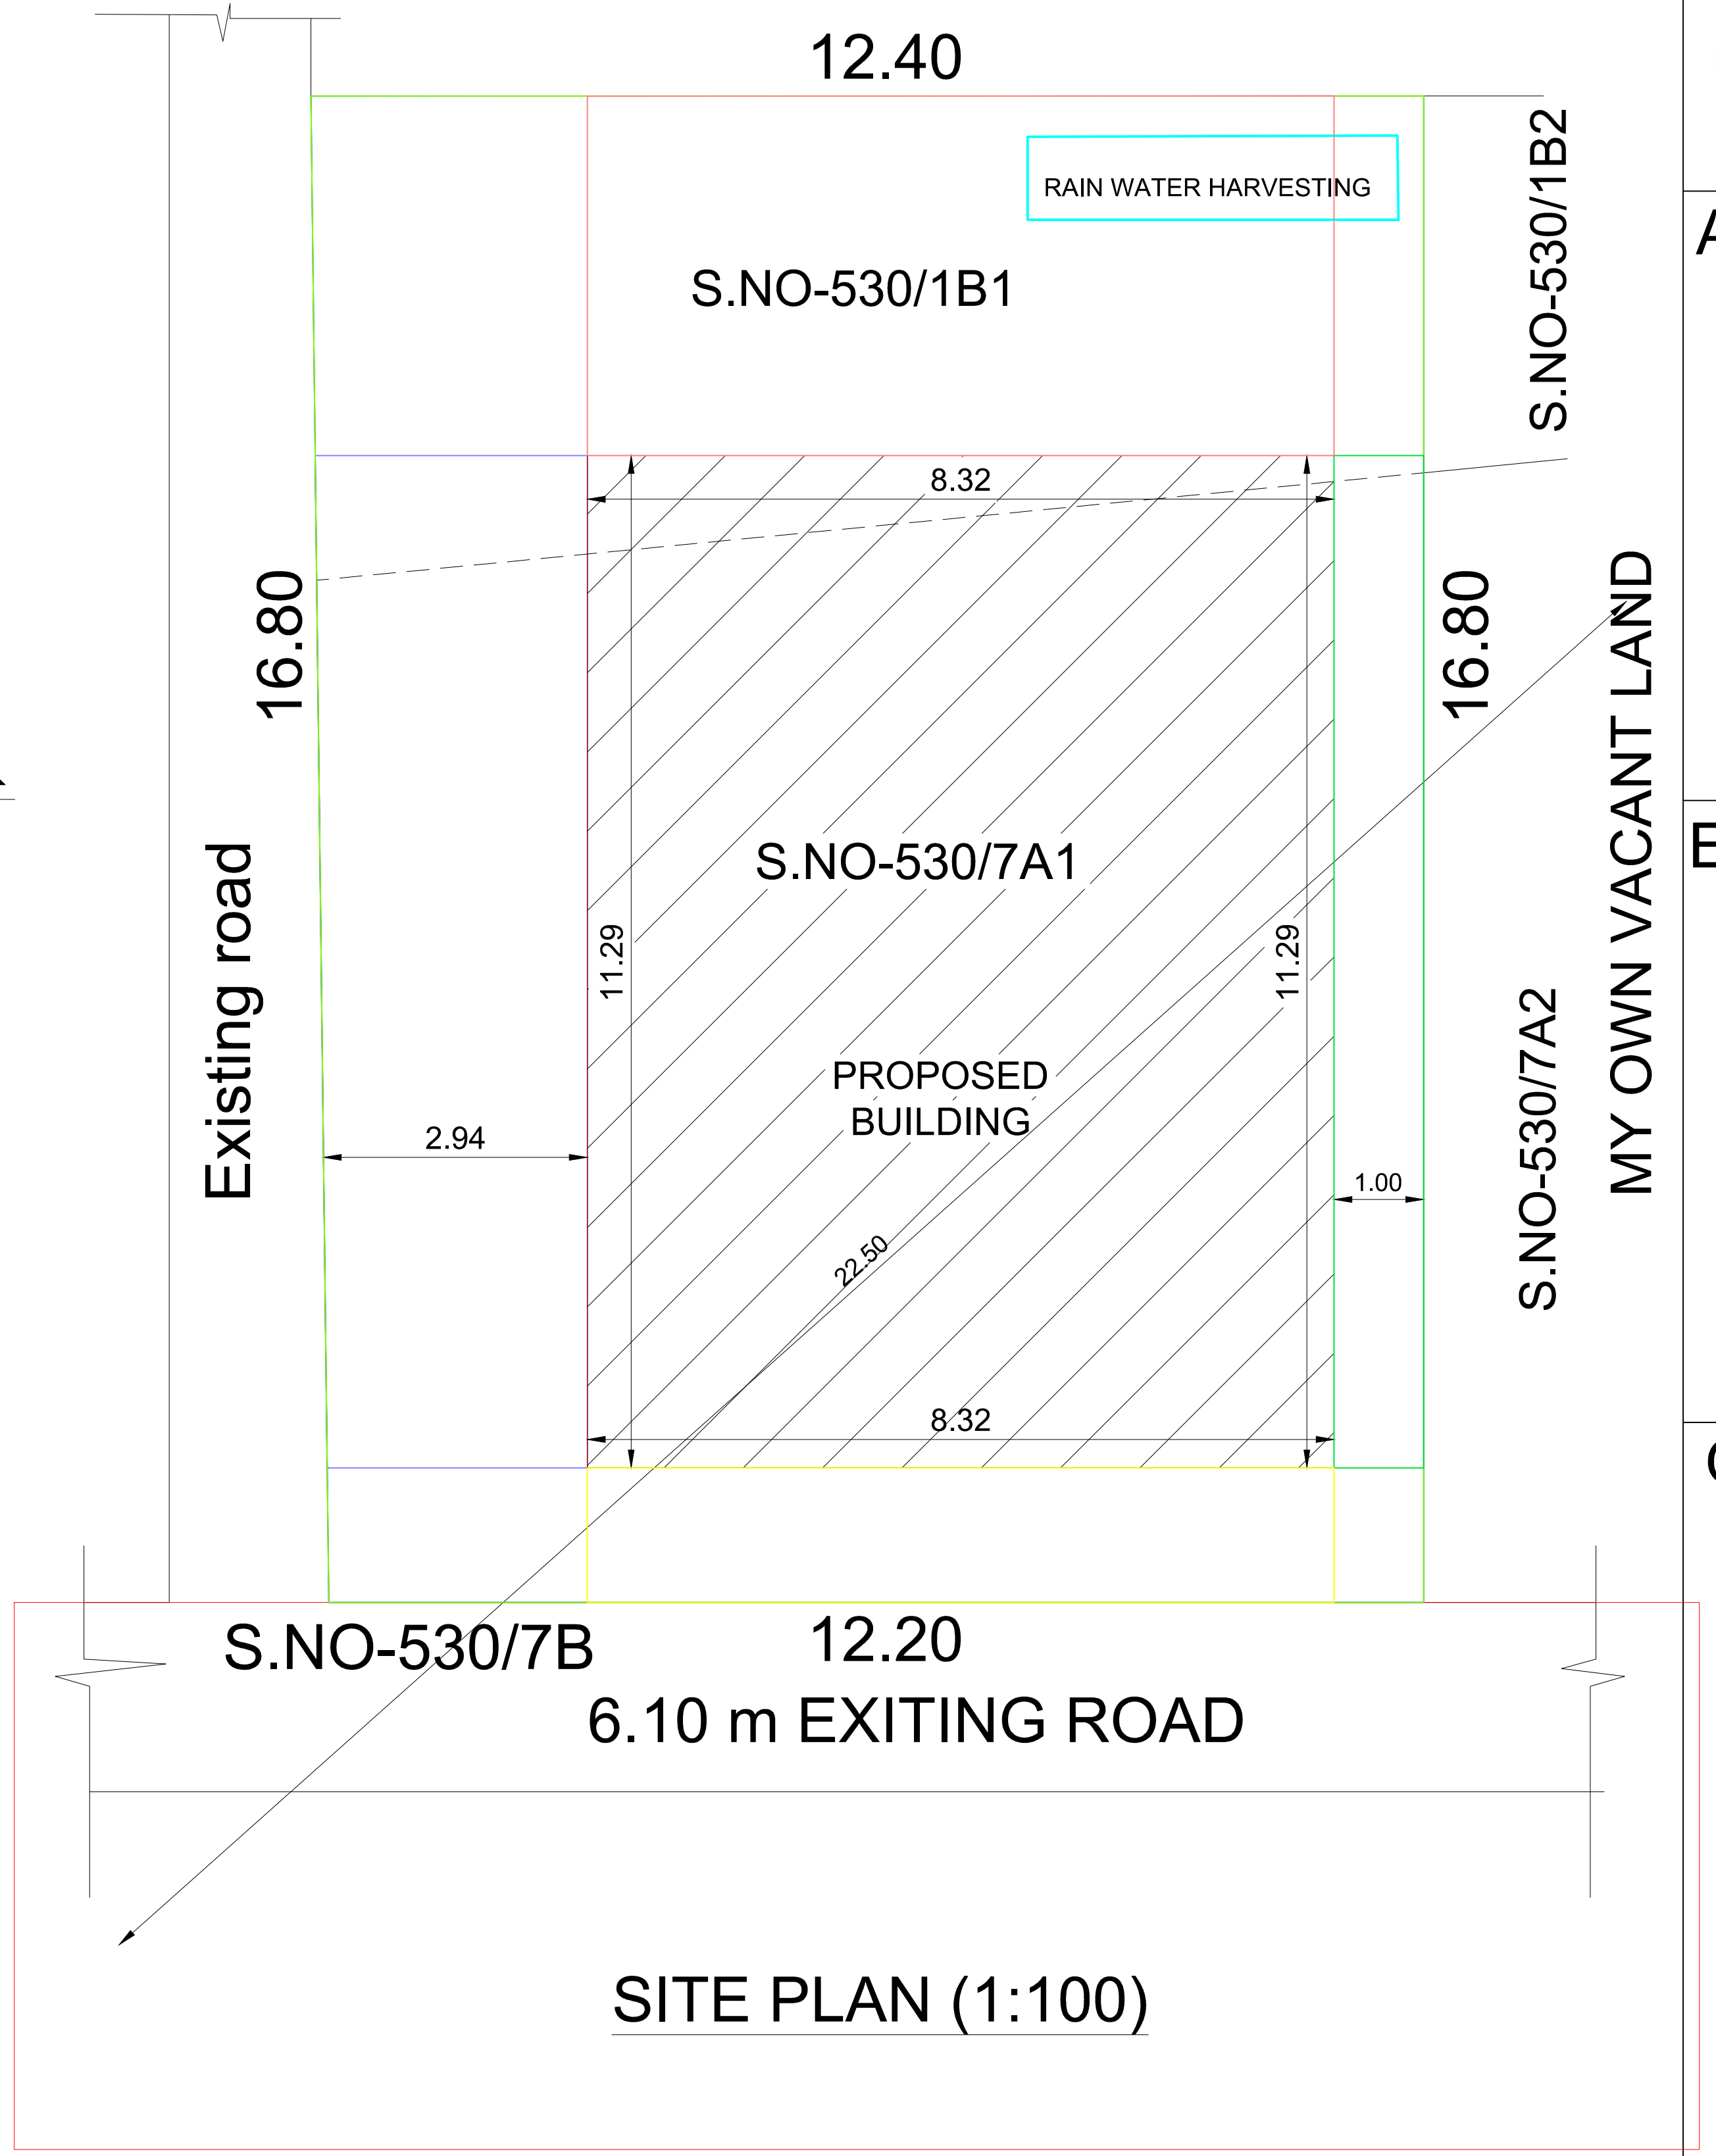

NO:	SIZE	
JOINARY DETAILS	WIDTH	HEIGHT
MD- MAIN DOOR	1.06	2.13
D1 - DOOR	0.91	2.13
D2 - DOOR	0.76	2.13
W1-WINDOW	1.22	1.52
W2-WINDOW	1.22	0.91
V-VENTILATOR	0.91	0.61
AO - ARCH OPENING	0.91	2.13
AREA DETAILS	SQ.FT	SQ.M
TOTAL PLOT EXTENT	2227.00	207.00
PRO. GROUND FLOOR AREA	1011.06	93.93
TOTAL BUILD UP AREA	1011.06	93.93
OPEN SPACE AREA	1215.94	113.10
PLOT COVERAGE	45.40 %	

FSI CALCULATION:		
TOTAL BUILDUP AREA	1011.06	= 0.45
TOTAL PLOT EXTENT	2227.00	

PARKING CALCULATION:	
DWELLING UNIT AREA ABOVE 75.00 Sq.m	= 1 CAR SPACE
DWELLING UNIT AREA BELOW 75.00 Sq.m	= 1 TWO WHEELER SPACE

PARKING PROVIDED:	
NO.OF CAR PARKING SPACE	:NIL
NO.OF TWO WHEELER SPACE	: 2 NO'S

- 1.WASTE WATER WILL BE USED FOR GARDEN PURPOSE.
- 2.RAIN WATER HARVESTING SYSTEM WILL BE PROVIDED.

COLOUR INDEX

SITE BOUNDARIES	
PROPOSED BUILDING	
EXISTING ROAD	

APPLICANT:

R. Dinesh

MR.R.DINESH

ENGINEER:

B. Mathavan

Er.B.MATHAVAN DCE, BCE,
Consulting Civil Engineer &
Licensed Building Surveyor
296, Keelavaaku St. A, Kalappur - 637 012
Singampunari Tk, Sivagangai D. St
Cell: 9384435302

OFFICE USE:



GROUND FLOOR PLAN

TERRACE FLOOR PLAN