

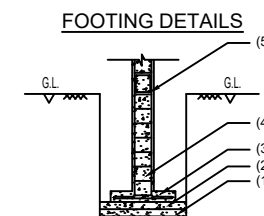
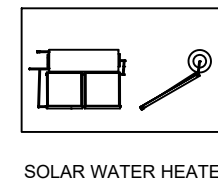
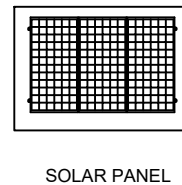
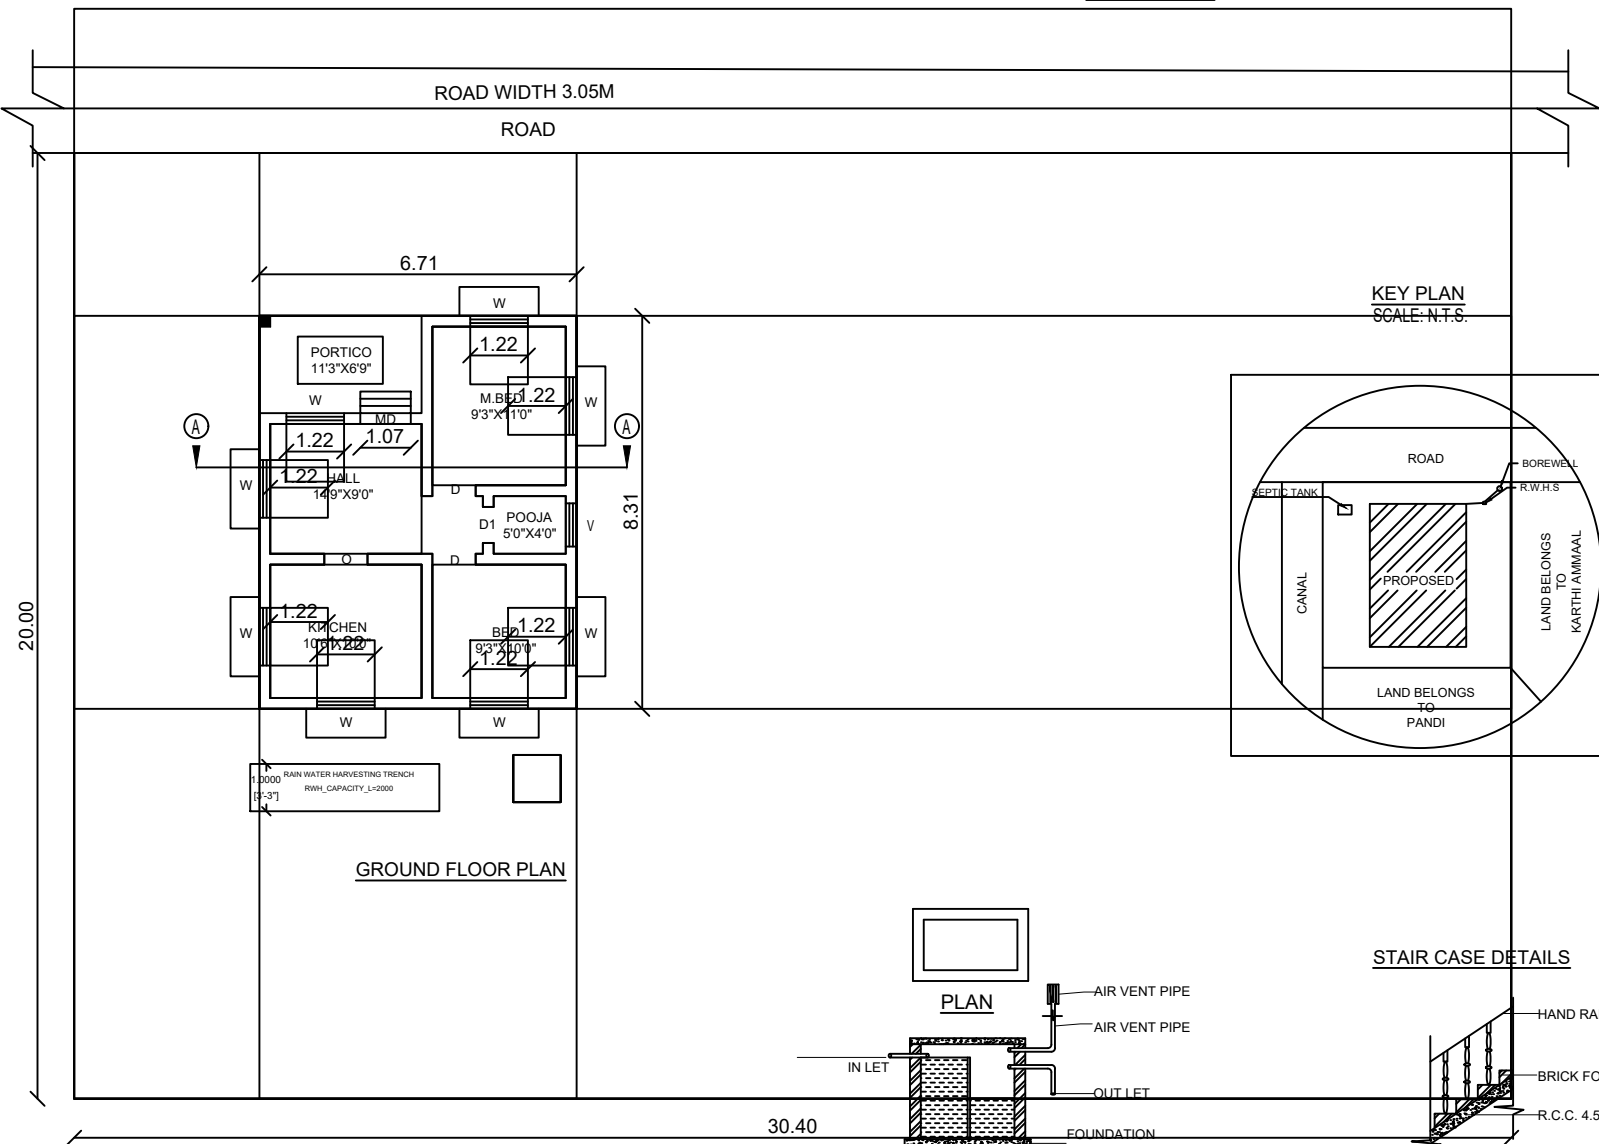
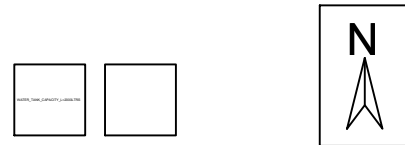
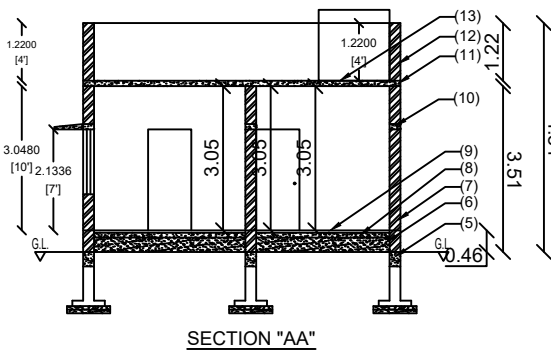


PLAN SHOWING THE PROPOSED CONSTRUCTION OF R.C.C.ROOF RESIDENTIAL BUILDING IN S.No.172/8A,
GOMALIPATTI VILLAGE, PUDUPATTI GROUP, SAKKANDHI ULKADAI, SIVAGANGAI TALUK, SIVAGANGAI DISTRICT.

NAME OF THE APPLICANT: Mrs. PANJU W/o. KUMAR and (TWO OTHERS)
SCALE: 1"=8'0" (1:100)

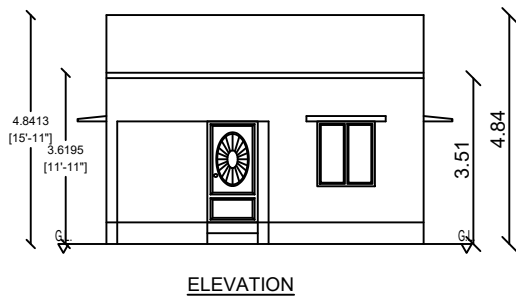


SECTION

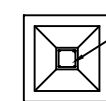


PLAN

STAIR CASE DETAILS

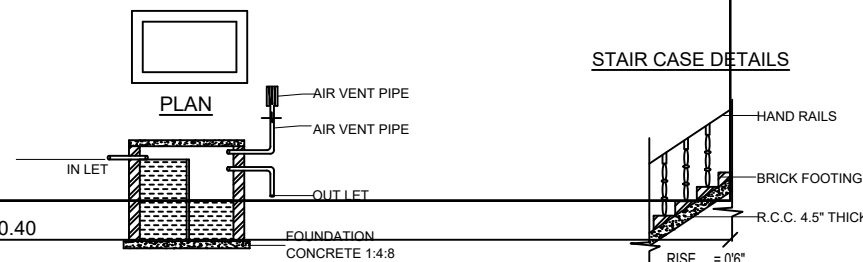

SEPTIC TANK DETAILS

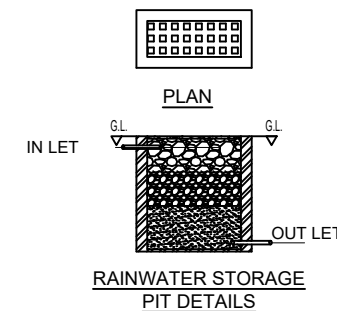

RAINWATER STORAGE PIT DETAILS

SPECIFICATIONS

1. SAND FILLING.
2. FOUNDATION CONCRETE IN CC 1:4:8
3. R.C.C. FOOTING 2'6"X2'6" IN MIX 1:2:4
4. R.C.C. COLUMN 9"X9" IN MIX 1:2:4
5. R.C.C. EARTH BEAM IN MIX 1:2:4 SIZE 9"X12"
6. EARTH FILLING
7. BRICK WORK IN SUPERSTRUCTURE IN CM 1:5
8. FLOORING CONCRETE IN 1:5:10
9. FLOOR FINISH WITH CERAMIC TILES WITH CM 1:5
10. LINTEL CUM SUNSHADE IN R.C.C. 1:2:4, 6" THICK
11. ROOF SLAB IN R.C.C. 1:2:4, 6" THICK
12. PARAPET WALL IN CM 1:6
13. WEATHERING COURSE IN LM 1:3

LEGEND.

DESCRIPTION		SIZE	TYPE
D	DOOR	3'0"x7'0"	PANELLED
MD	MAIN DOOR	3'6"x7'0"	PANELLED
RD	REAR DOOR	3'6"x7'0"	PANELLED
D1	TOILET DOOR	2'6"x7'0"	PANELLED
W	WINDOW	4'0"x4'6"	GLAZED
V	VENTILATOR	3'0"x2'0"	GLAZED

AREA DETAILS.

	Sq.Ft.	Sq.M.
1.SITE AREA	6542.08	608.00
2.PROPOSED BUILDING (GF)	600.10	55.77
3.VACANT AREA	5941.98	552.23
FSI= $\frac{\text{Buildup area}}{\text{Total site area}}$	$\frac{55.77}{608.00}$	$\frac{55.77}{608.00} = 0.1$

COLOUR INDEX.

PROPOSED BUILDING	RED	WELL	BLACK
SITE BOUNDARY	GREEN	SEPTIC TANK	VIOLET
RAIN WATER STORAGE PIT	BLUE		

APPLICANT:

Mrs. PANJU W/o. KUMAR

ENGINEER.

Dr. KANNAN PARAMASIVAM B.E.
Registered Engineer Grade I,
Reg.No. RE/Gr.I/SVG Region/014/2019
No.1,Raj Kumar Complex,
(Near 21st Century School),
Sivagangai - 630 562.
9585679818-04575 245818

FOR OFFICE USE: