


PLAN SHOWING THE PROPOSED CONSTRUCTION OF R.C.C. ROOF RESIDENTIAL BUILDING GROUND FLOOR AND FIRST FLOOR AT OLD SY.NO.272/1, NEW SY.NO.272/1A1, PATTA NO.1844, PLOT NO.15, "SRI NAGAR" IN RAGINIPATTI@VEYINIPATTI VILLAGE, SOORAKULAM ULKADAI, SOORAKULAM GROUP,SOORAKULAM PUDUKOTTAI PANCHAYAT, KALAYARKOVIL UNION, SIVAGANGAI TALUK, SIVAGANGAI DISTRICT

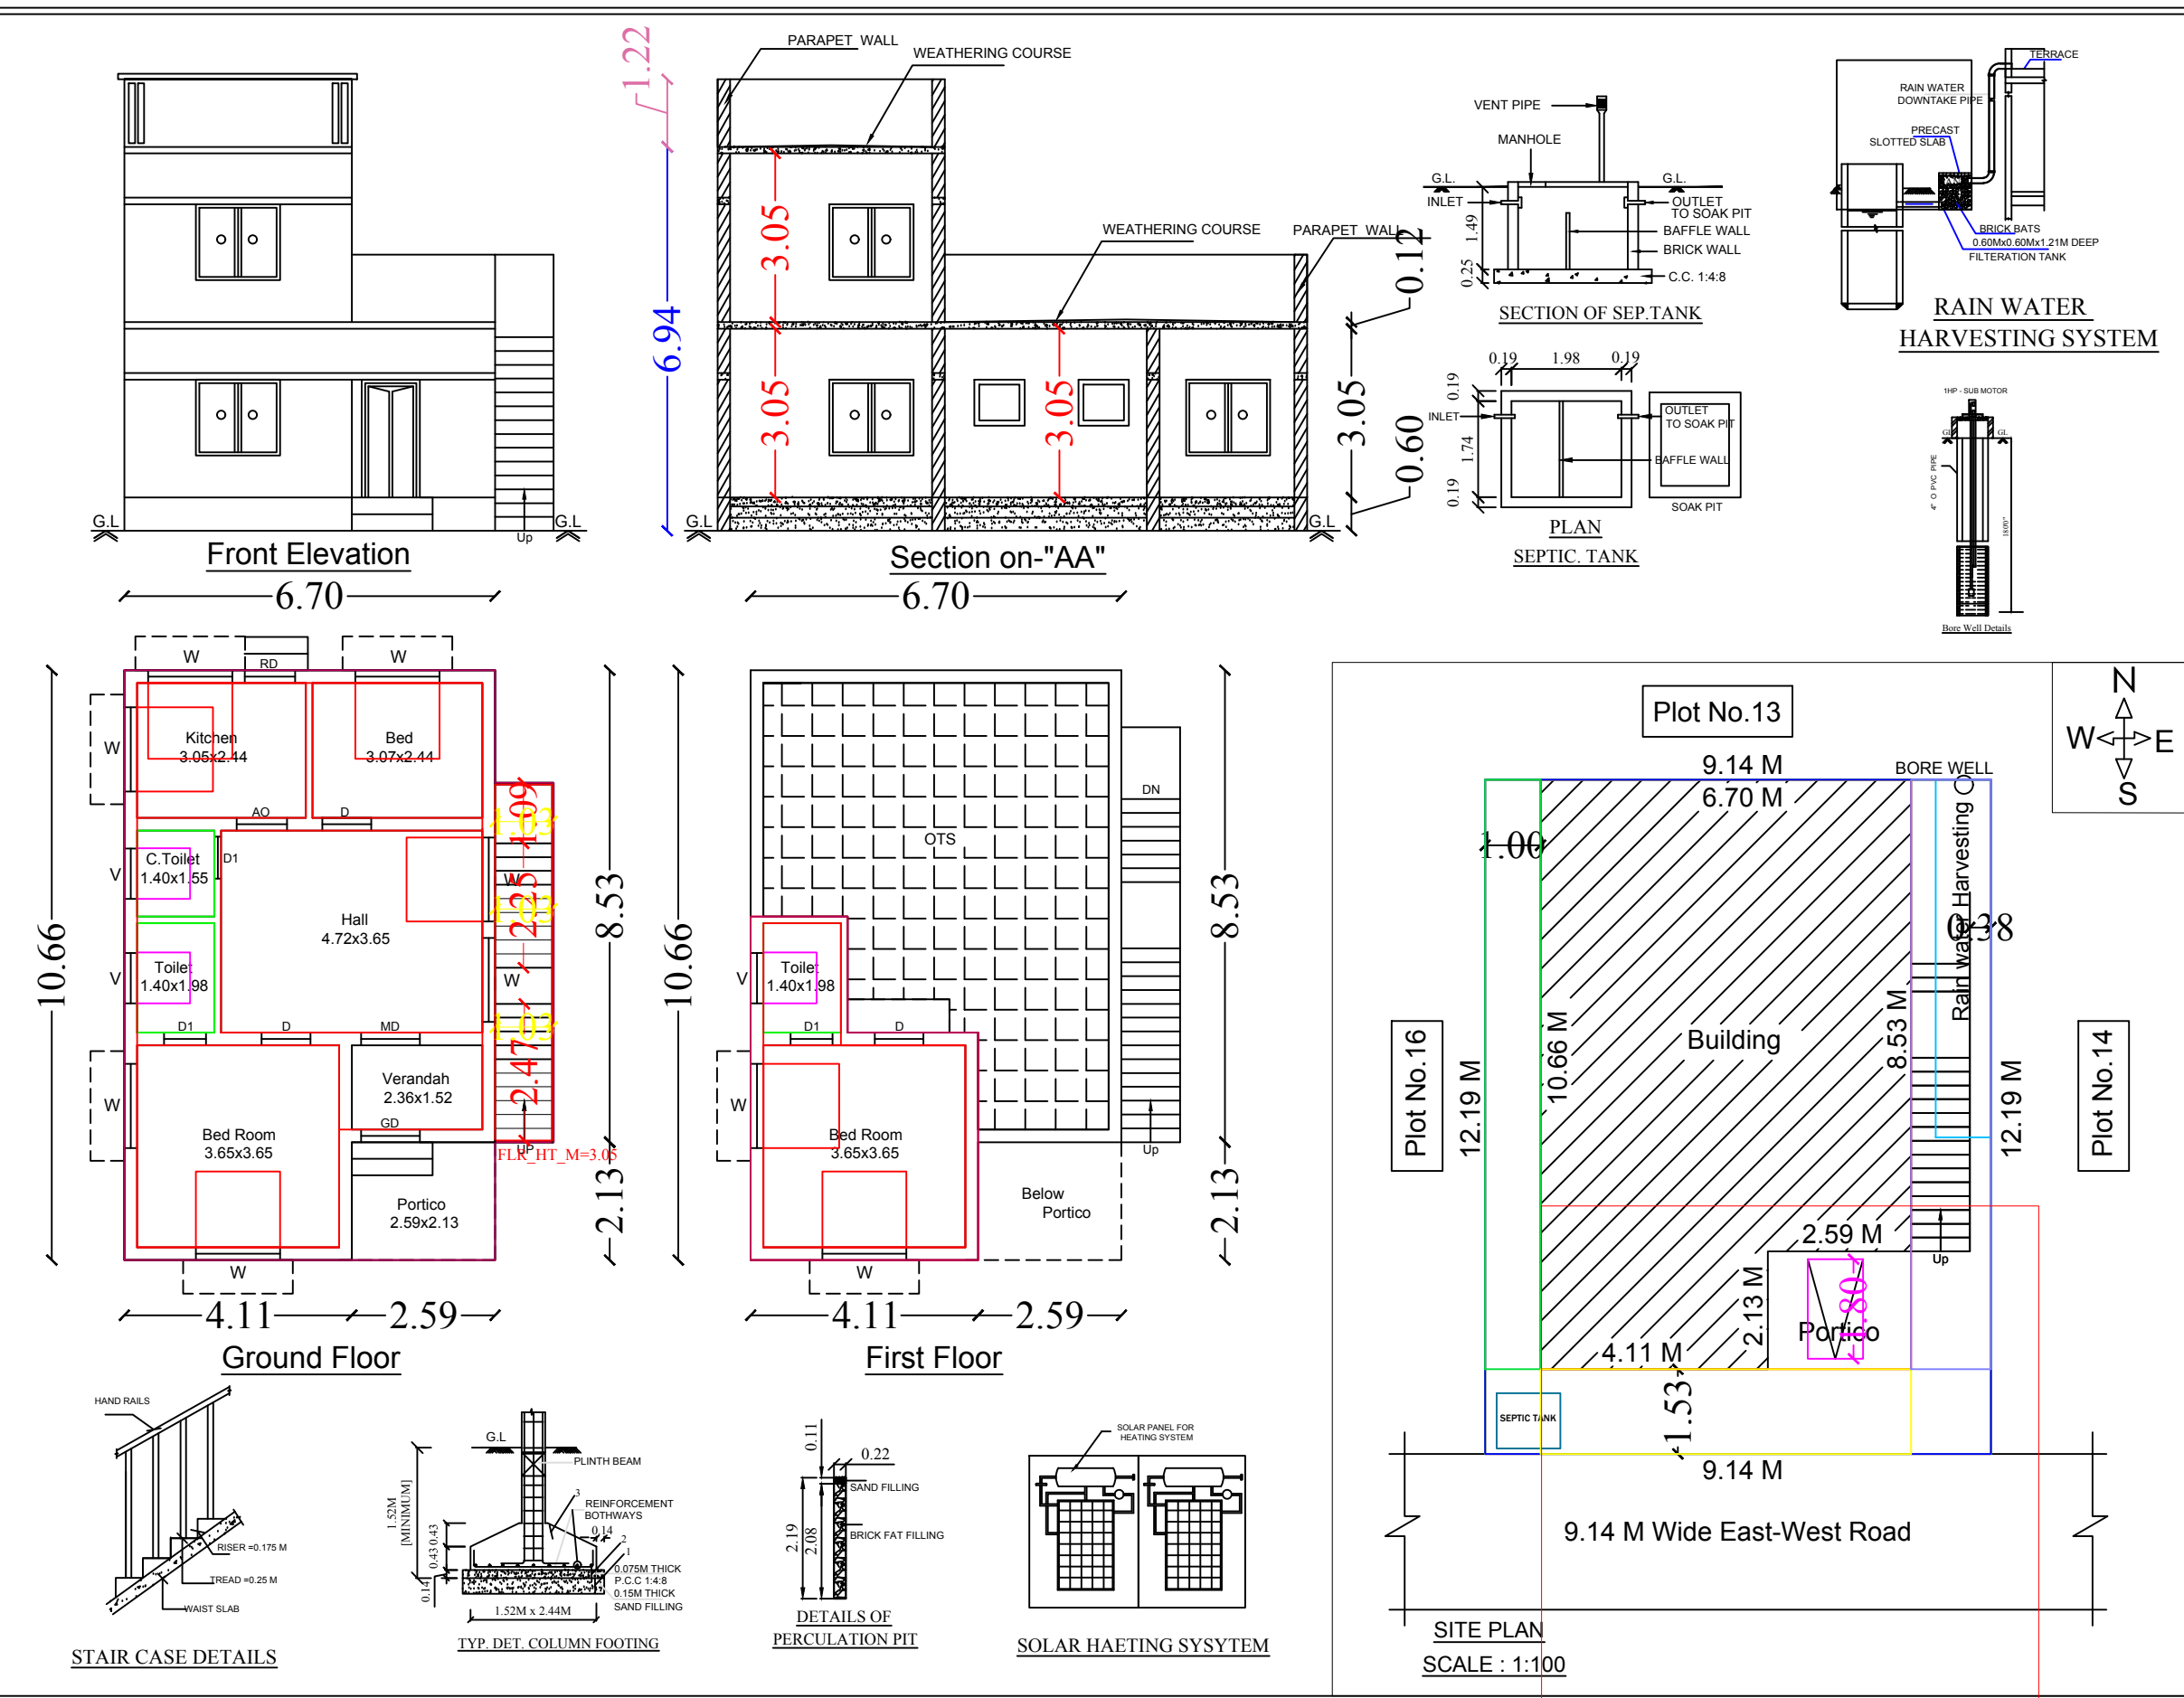

LEGEND	FEET	METRE
RD, D DOOR	3'0"x7'0"	0.92x2.13
MD MAIN DOOR	3'6"x7'0"	1.10x2.13
D1 DOOR	2'6"x7'0"	0.76x2.13
AO ARCH OPEN	3'0"x7'0"	0.92x2.13
W WINDOW	5'0"x4'6"	1.52x1.37
V VENTILATOR	3'0"x2'0"	0.91x0.60
AREA DETAILS	SQ.FT.	SQ.M.
As Per Document	1200.00	111.52
As Per Patta	1200.00	111.52
As Per Site	1200.00	111.52
PLINTH AREA DETAILS		
Ground Floor Area	842.81	78.30
First Floor Area	221.41	20.57
Open Space Area	357.19	33.18
FSI DETAILS	PROPOSED	PERMISSIBLE
Total Plinth Area Plot Area 98.87 111.52	0.89	2
OWNER'S NAME & SIGN:-		
Thiru.Gadamsetty Gopalakrishanan S/o : Thiru.Subba Rao		
ENGINEER:-		
OFFICE:-		