




PLAN SHOWING THE CONSTRUCTION OF R.C.C. ROOF RESIDENTIAL BUILDING IN GROUND FLOOR AT OLD S.NO.80/2-PART,NEW S.NO.80A-74A2,PATTA NO.11187, PLOT NO.51,VALLICHANDRA NAGAR,PAIYUR ULKADAI PILLAIVAYAL VILLAGE, VAANIYANGUDI PANCHAYAT, SIVAGANGAI TALUK & DISTRICT.

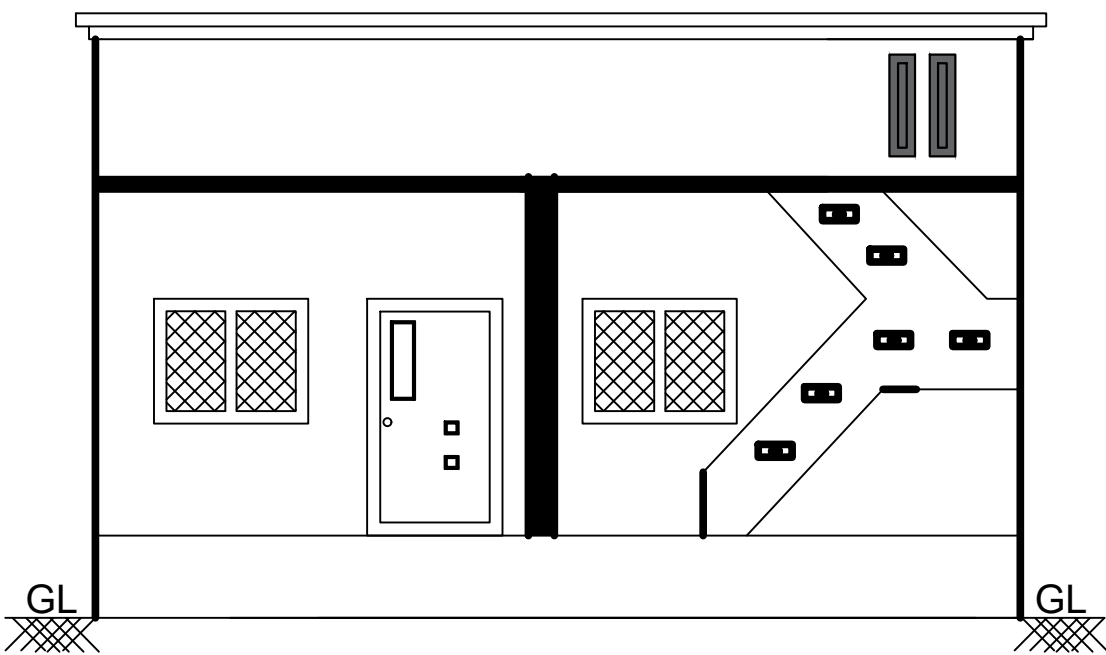



FRONT ELEVATION

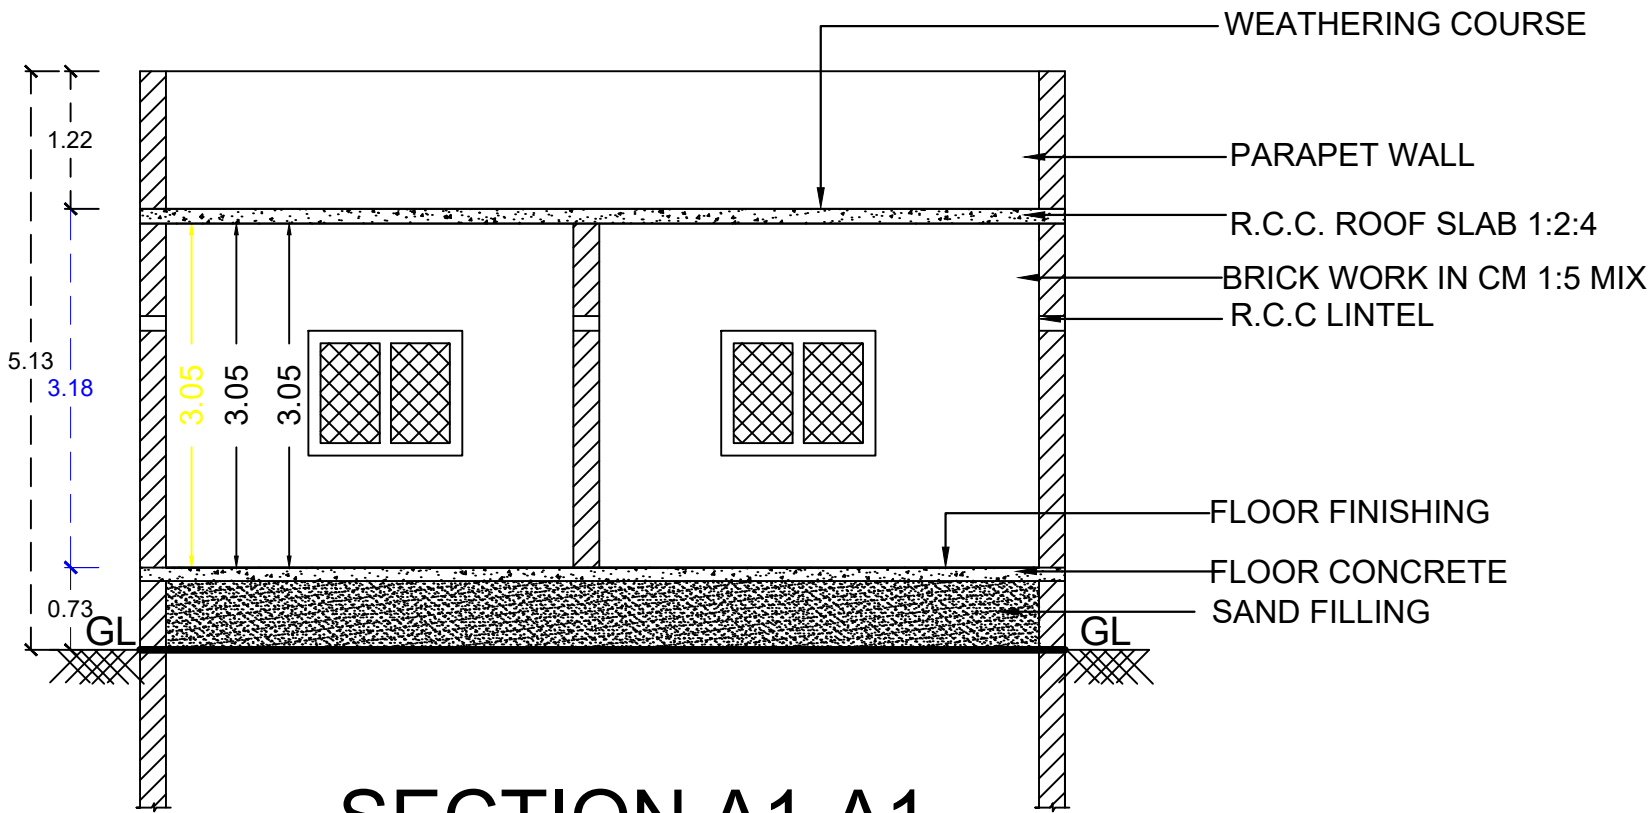

SECTION A1-A1

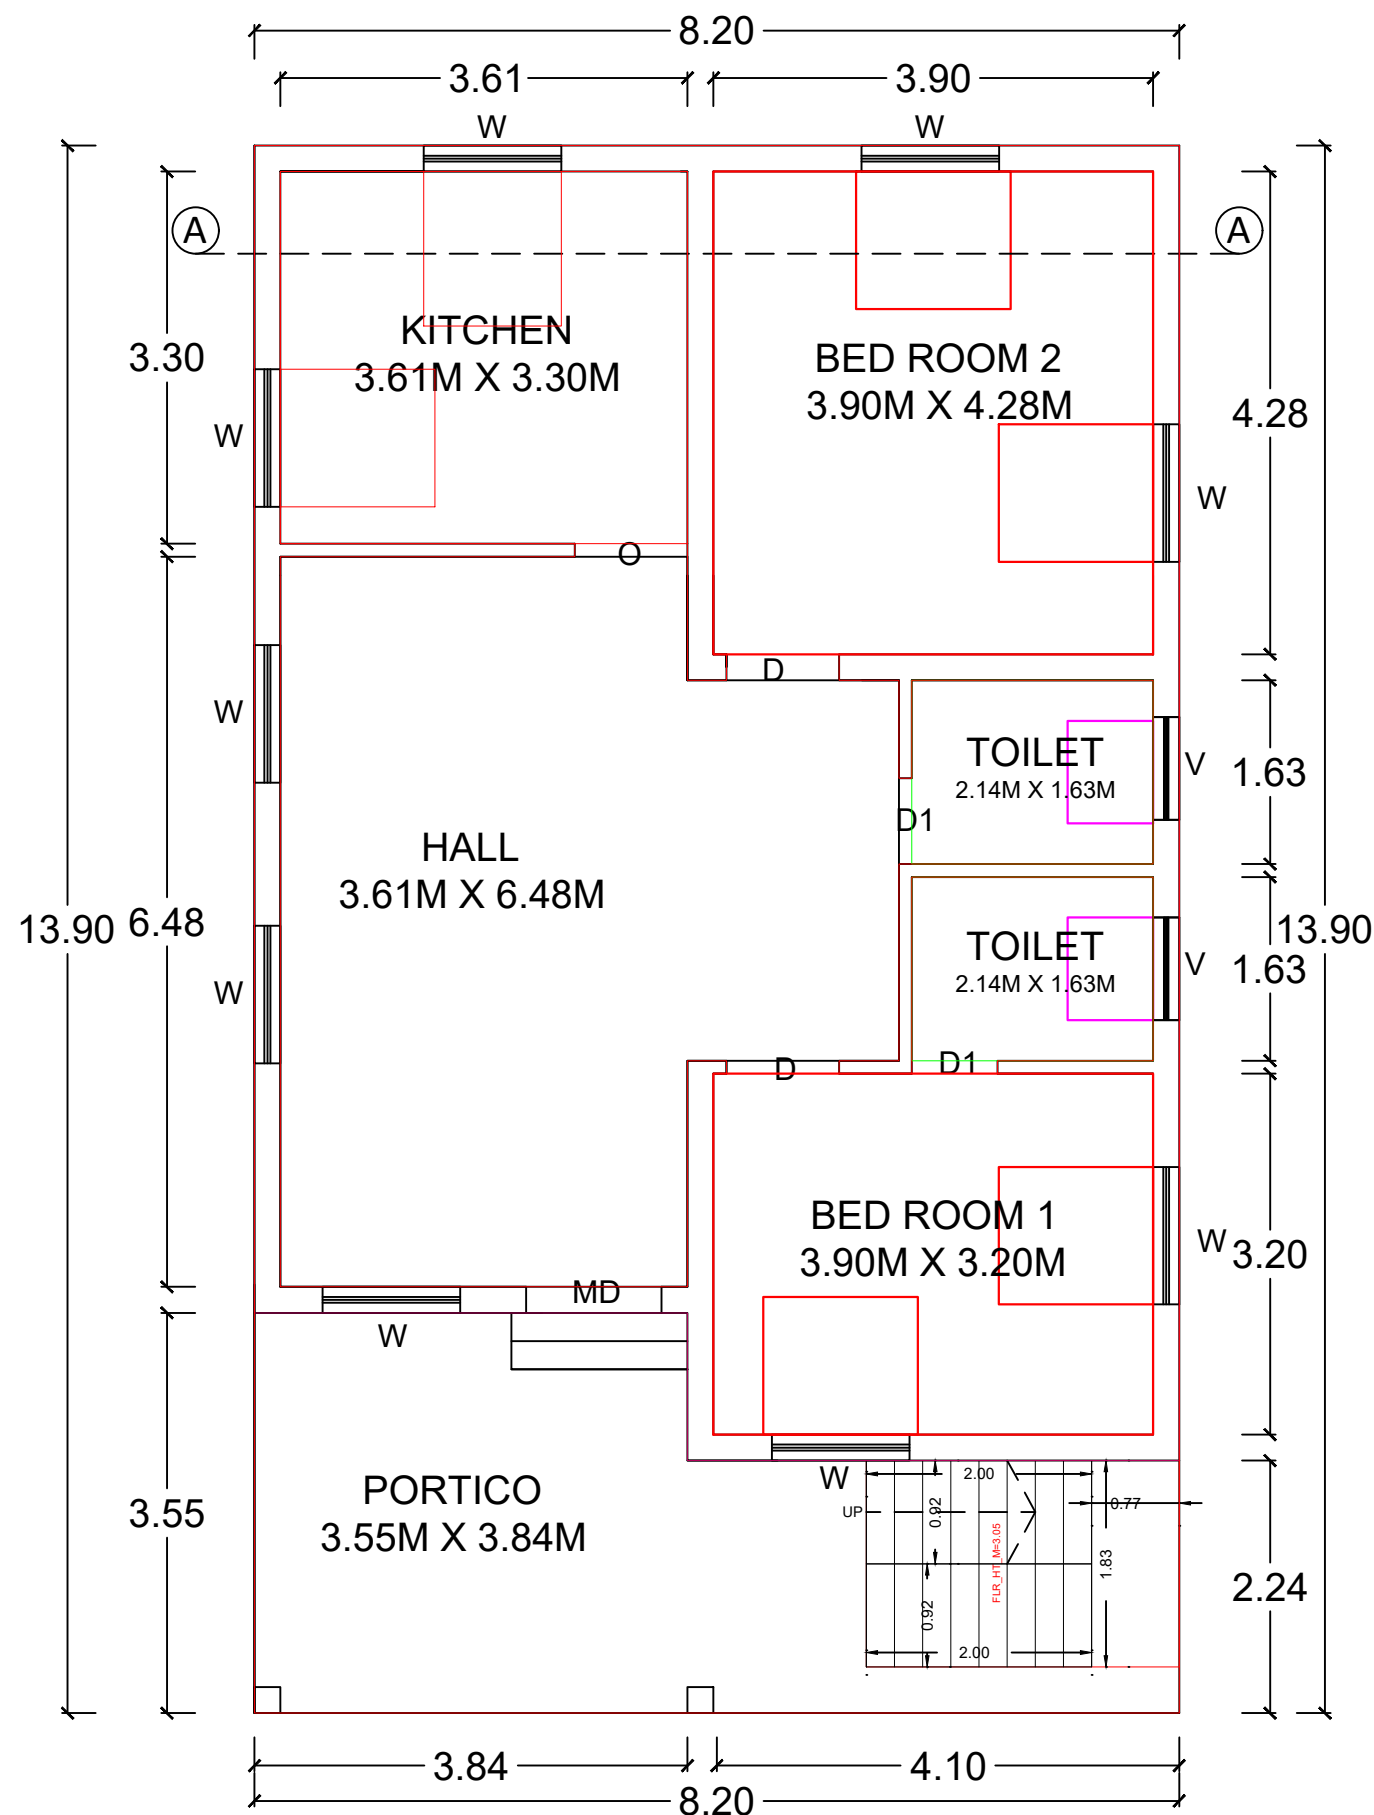

GROUND FLOOR PLAN

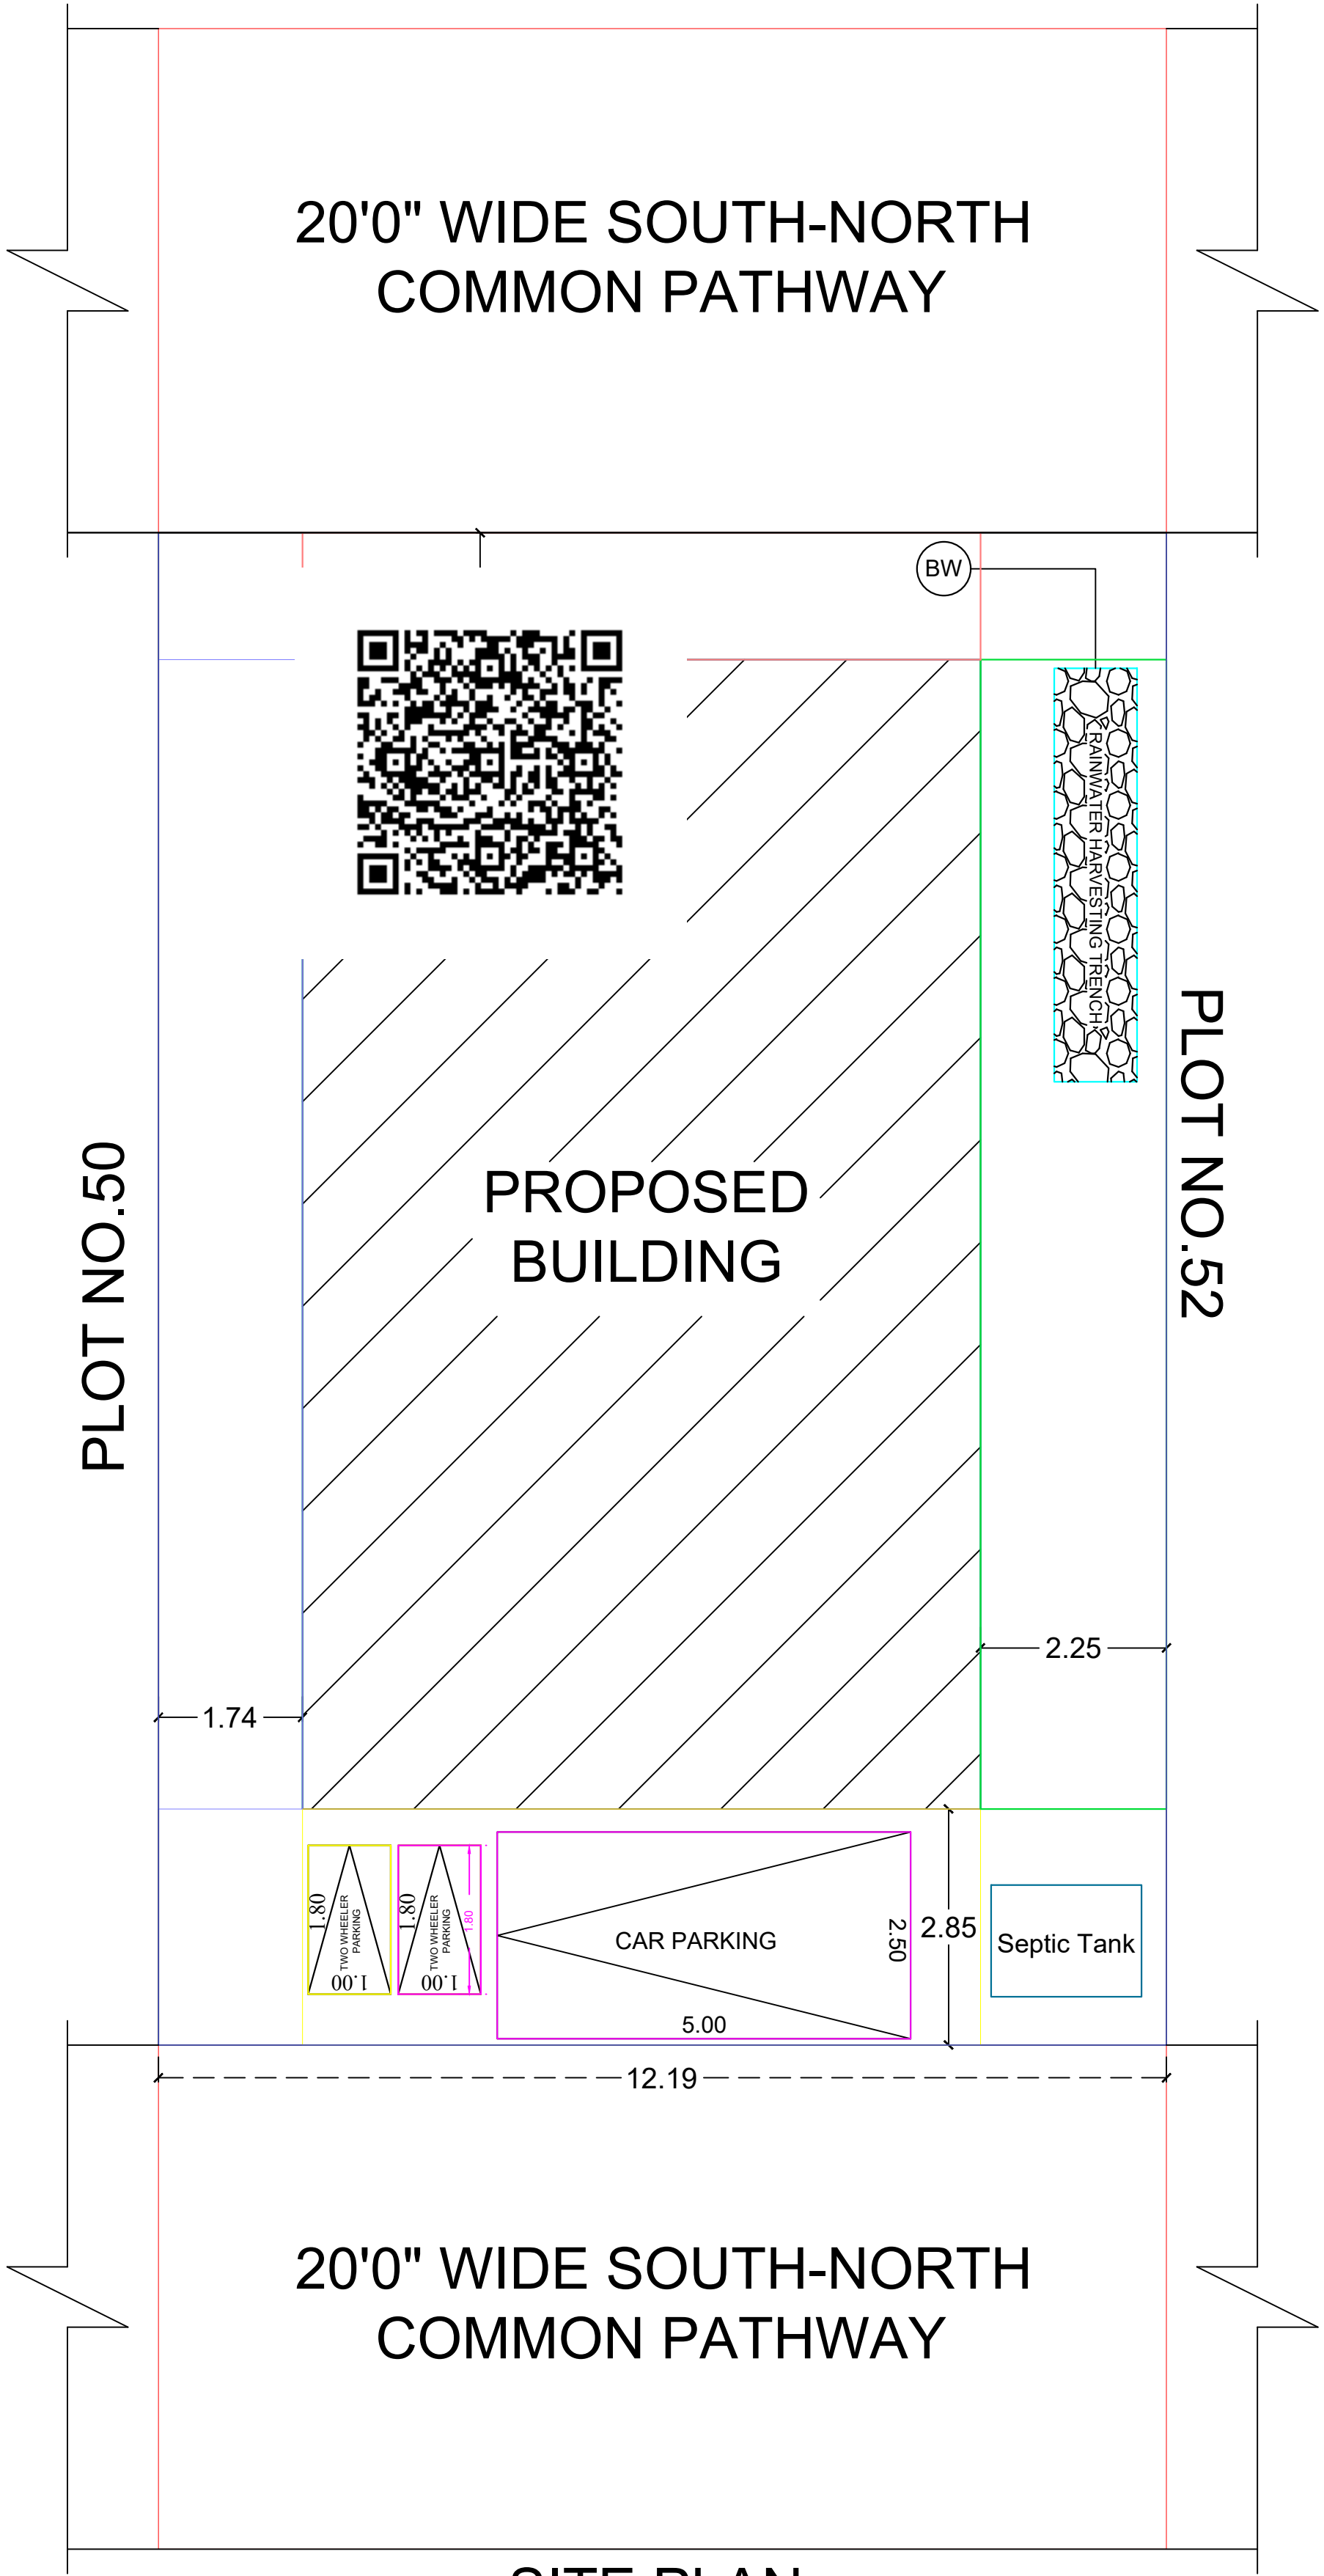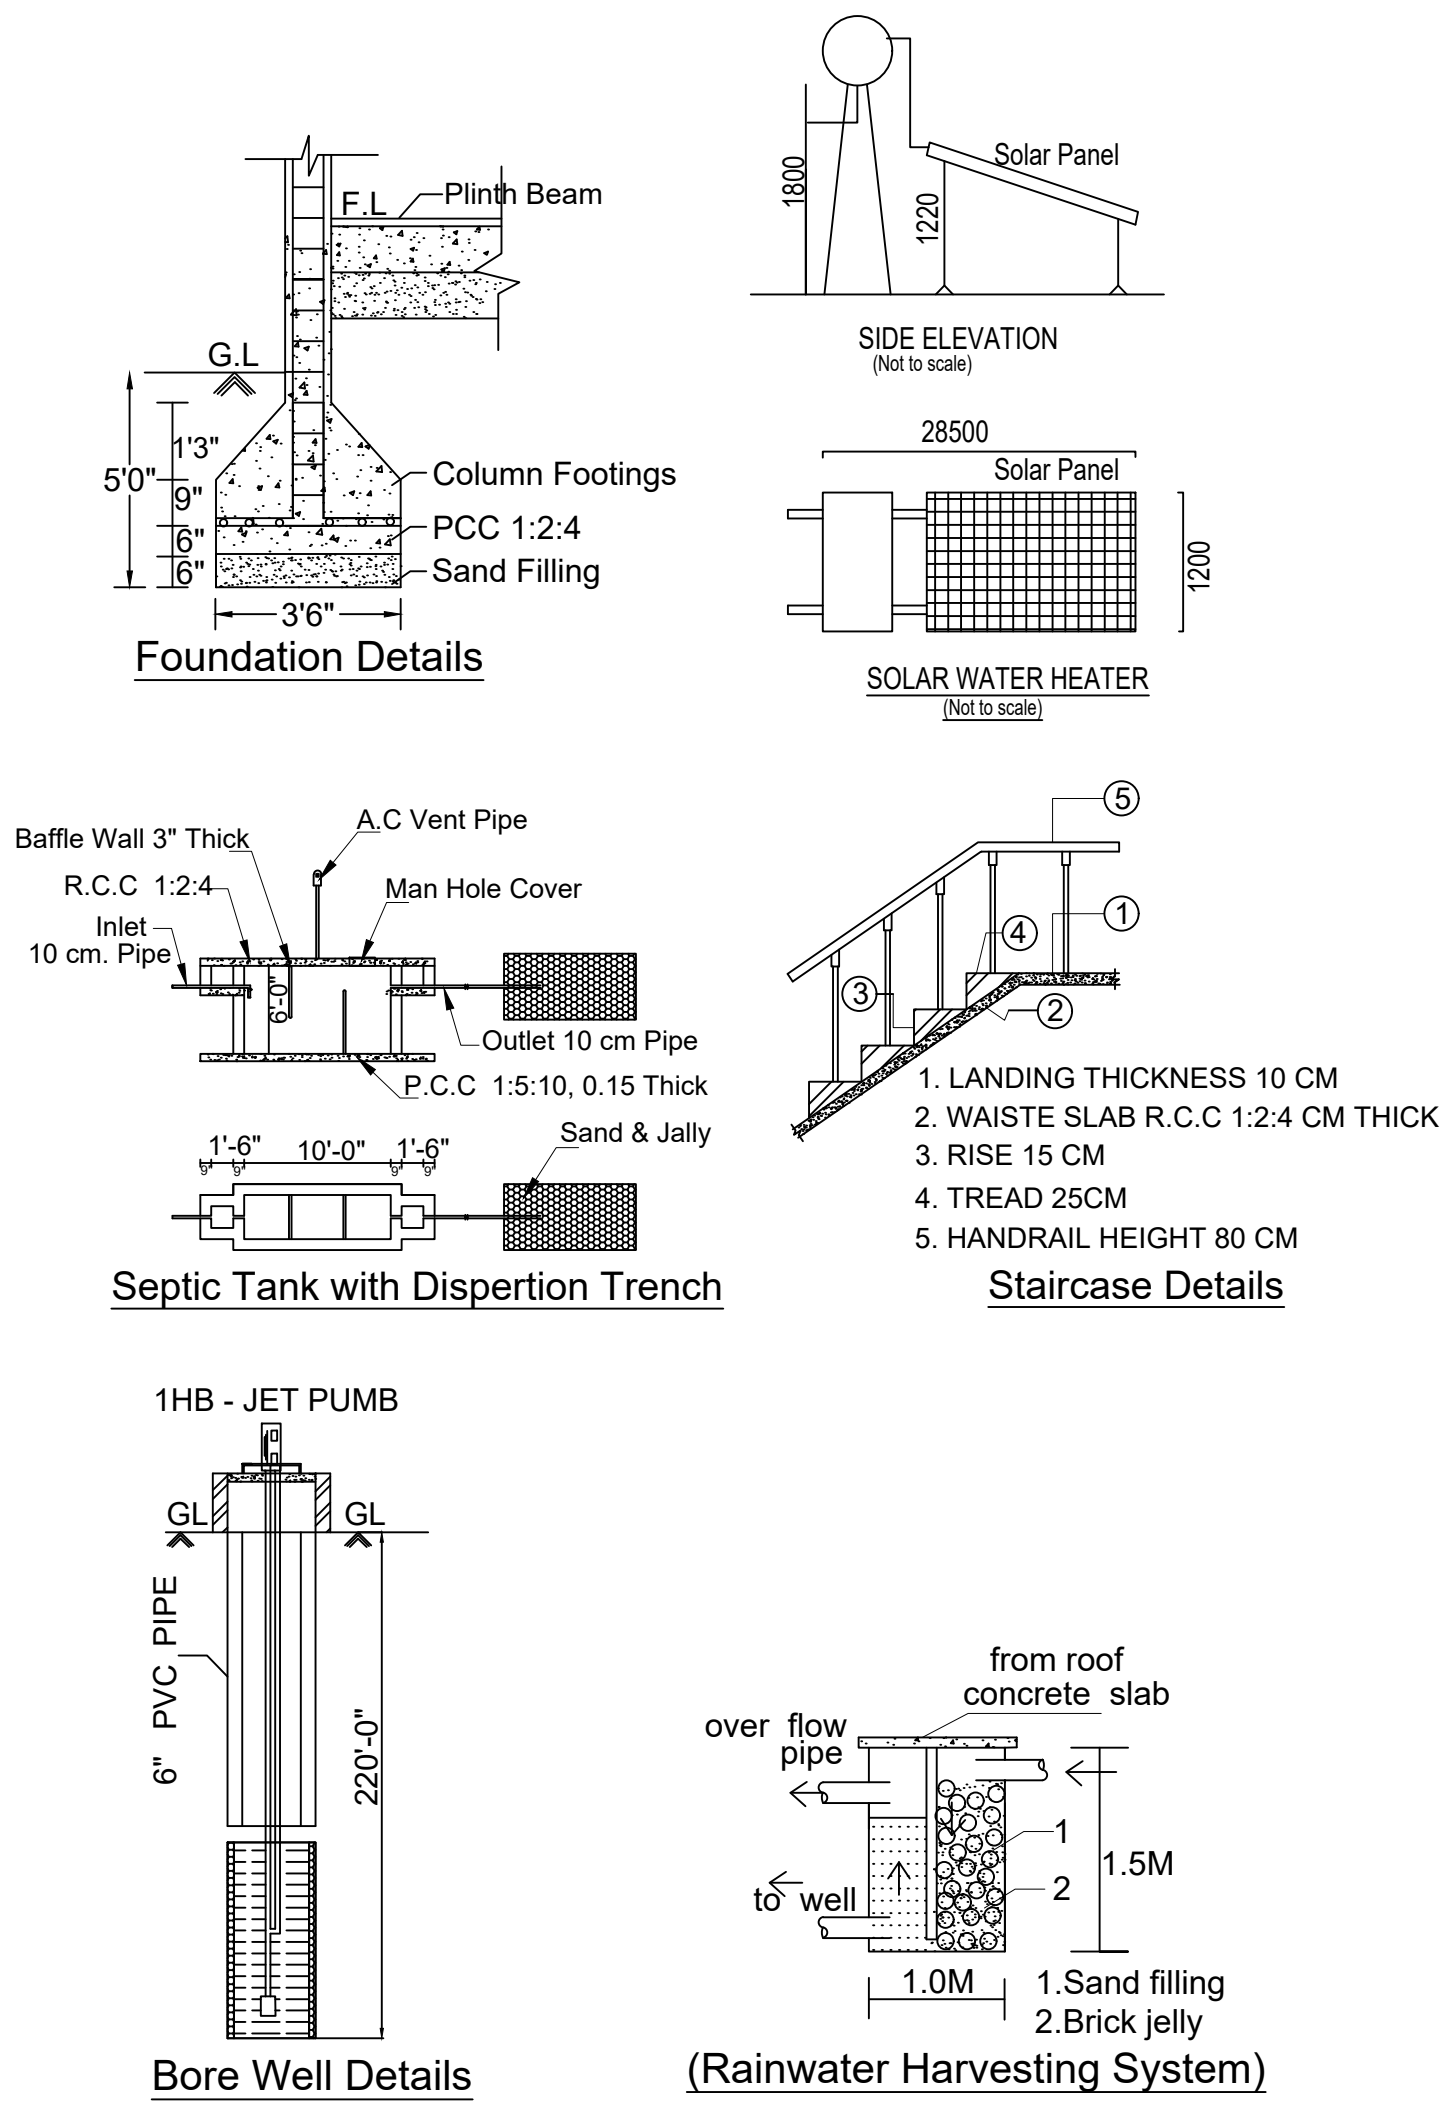

SITE PLAN
(1:100)

SPECIFICATIONS		
1. SAND FILLING		
2. P.C.C. MIX RATIO 1:5:10 40MM METAL		
3. R.C.C. ISOLATED FOUNDATION		
4. BRICK WORK CM MIX RATIO 1:6		
5 R.C.C. 1:1.5:3 MIX AS PER IS 456 : 2000		
SCHEDULE OF JOINERIES		
MAIN DOOR MD	1.20 X 2.10	
DOOR D	1.00 X 2.10	
DOOR D1	0.90 X 2.10	
WINDOW W	1.20 X 1.20	
VENTILATOR V	0.90 X 0.60	
PLINTH AREA DETAILS		
PLOT AREA	2400.00 SQ.FT	222.97 SQ.M
GROUND FLOOR AREA	1226.75 SQ.FT	113.97 SQ.M
VACANT AREA	1173.25 SQ.FT	109.00 SQ.M
COLOR INDEX		
	SITE / BOUNDARY AREA	
	PROPOSED BUILDING	
	EXISTING ROAD	
5.00M 2.50M CAR PARKING	PARKING CALCULATION:- Floor Area above 75.00sq.m = 1 Car Parking PARKING PROVIDED:- No. of Car Pockets : 1 No. of Bike Pockets : 2	
1.80M BIKE PARKING	F.S.I DETAILS Total Plinth Floor Area Site Area = $\frac{113.97}{222.97}$	PROPOSED 0.51 PERMISSIBLE 2.00
APPLICANT		
S. Muthulakshmi Mrs.S.MUTHULAKSHMI		
ENGINEER		
Er. R. ANBAZHAGAN, B.E.,F.I.E.,F.I.V., REGISTERED DTCP ENGINEER REGD. NUMBER: RE/Gr.I/SVG Region/001/2019, SIVAGANGAI MUNICIPALITY, 6, THIRUPPATHUR ROAD, (NEAR ANJANEYAR KOIL) SIVAGANGAI - 630 561. CELL NO: 98653 48124.		
OFFICE USE		