

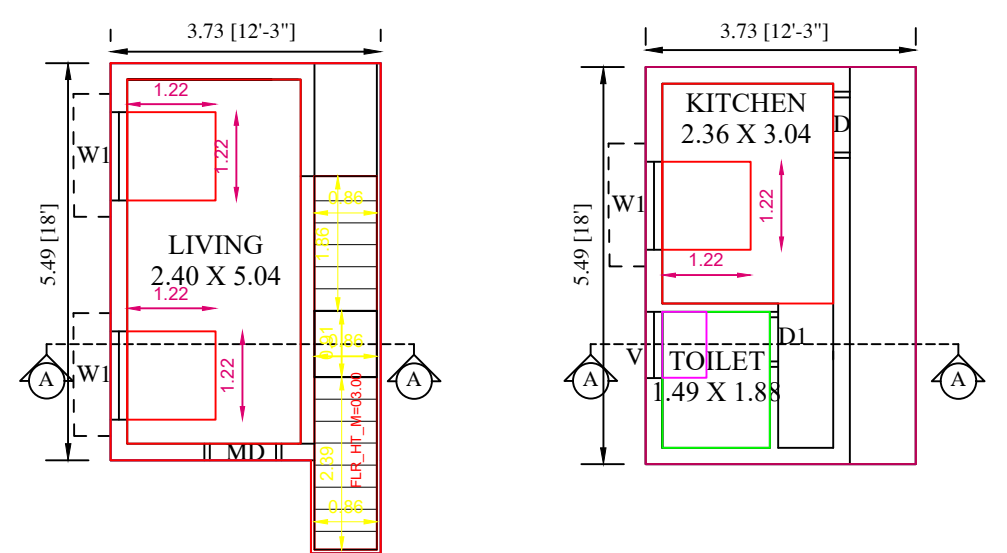
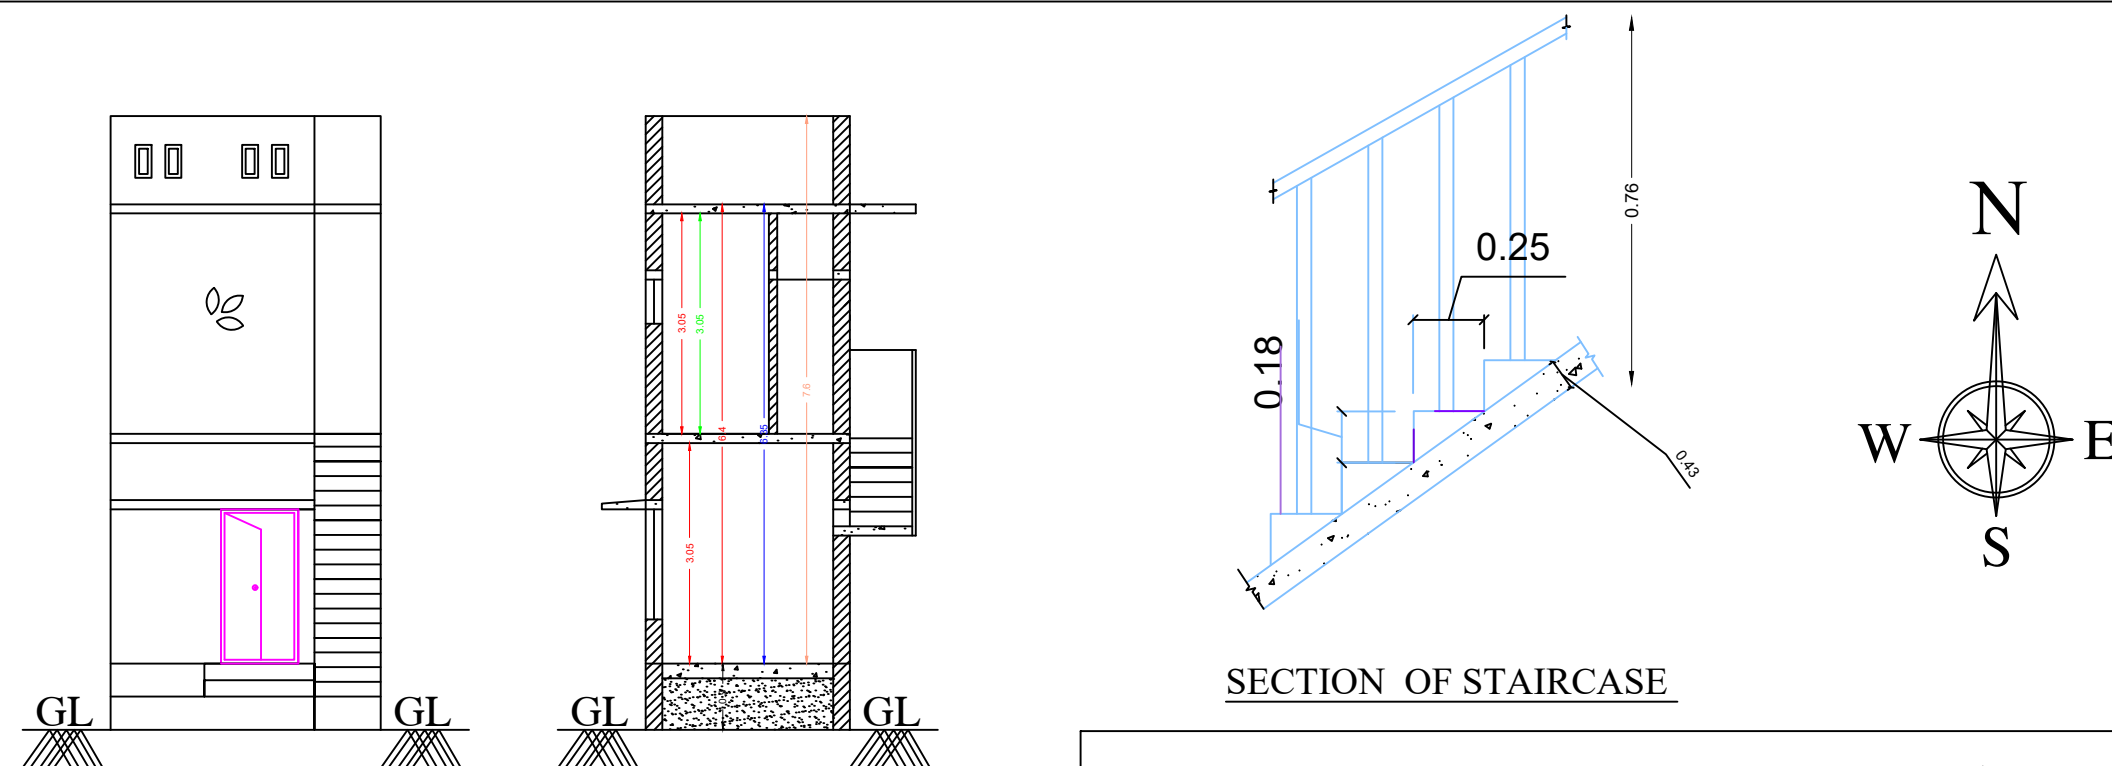


APPLICANT :- Mrs. V. UTHRA W/o Mr. SENTHILNATHAN

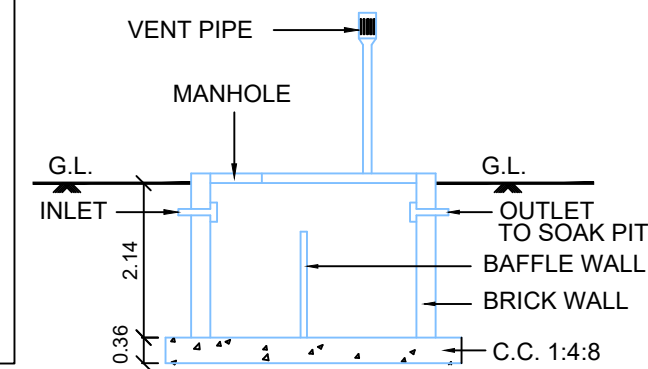


GROUND FLOOR PLAN


FIRST FLOOR PLAN

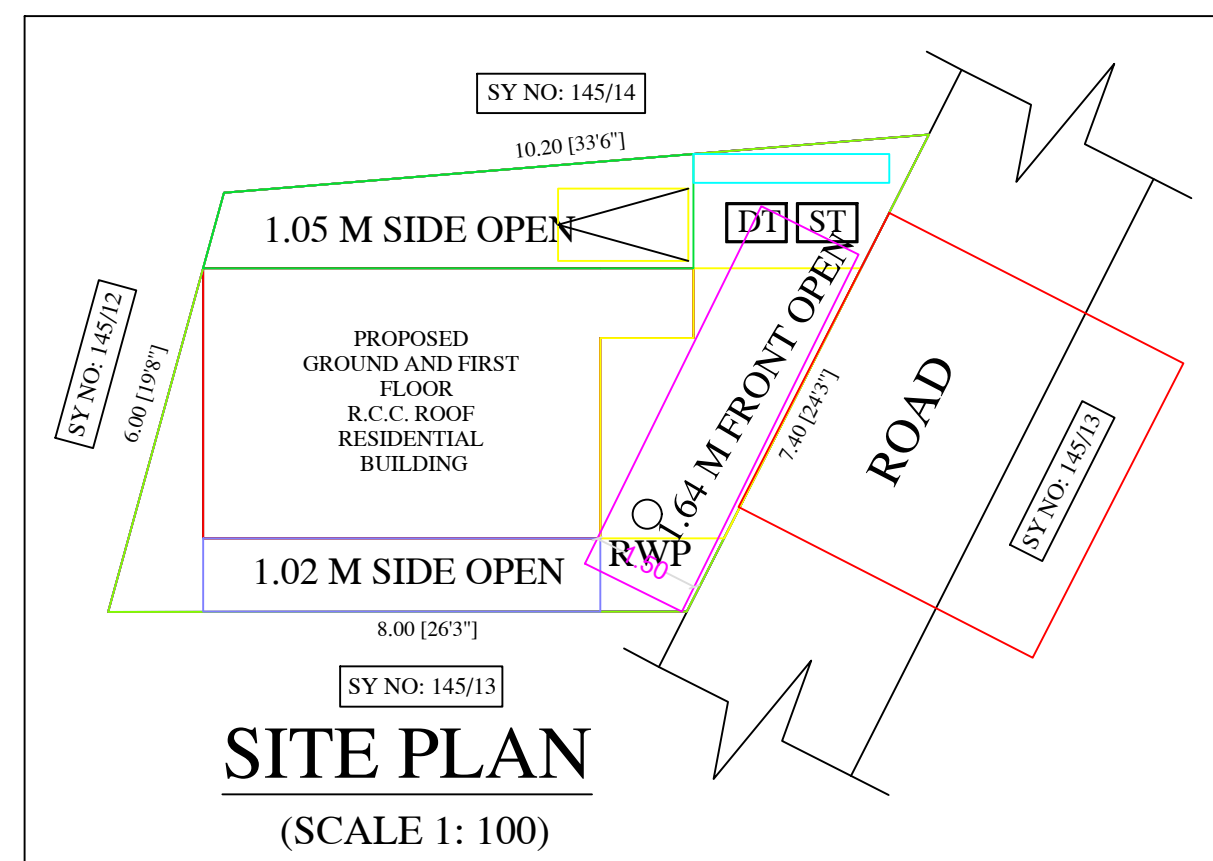


SECTION OF SEP.TANK

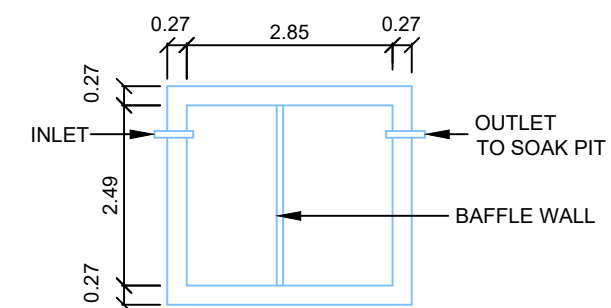


PLAN
SEPTIC. TANK

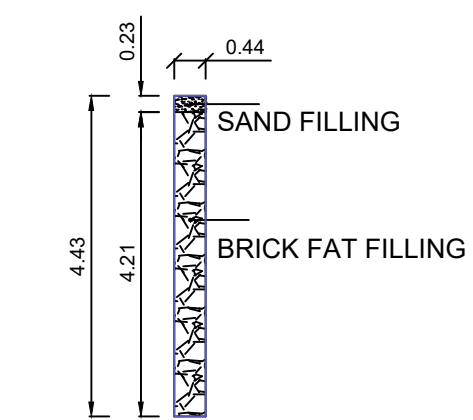


DETAILS OF PERCULATION PIT

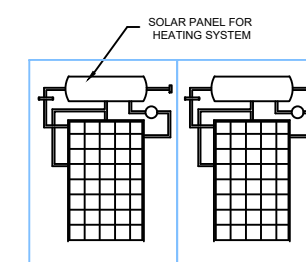

SOLAR HEATING SYSYTEM

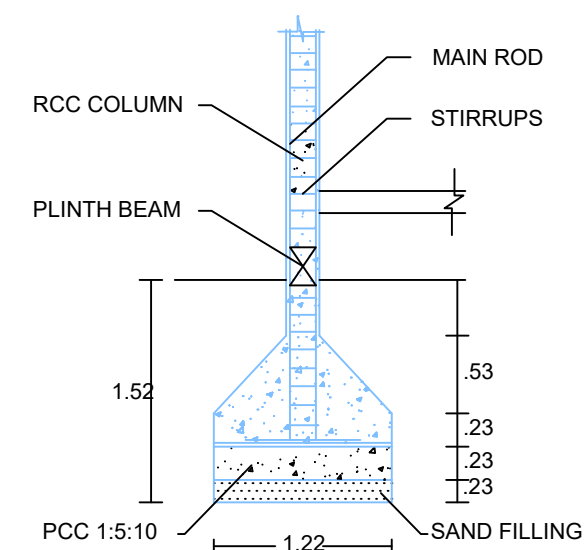

COLUMN DETAILS

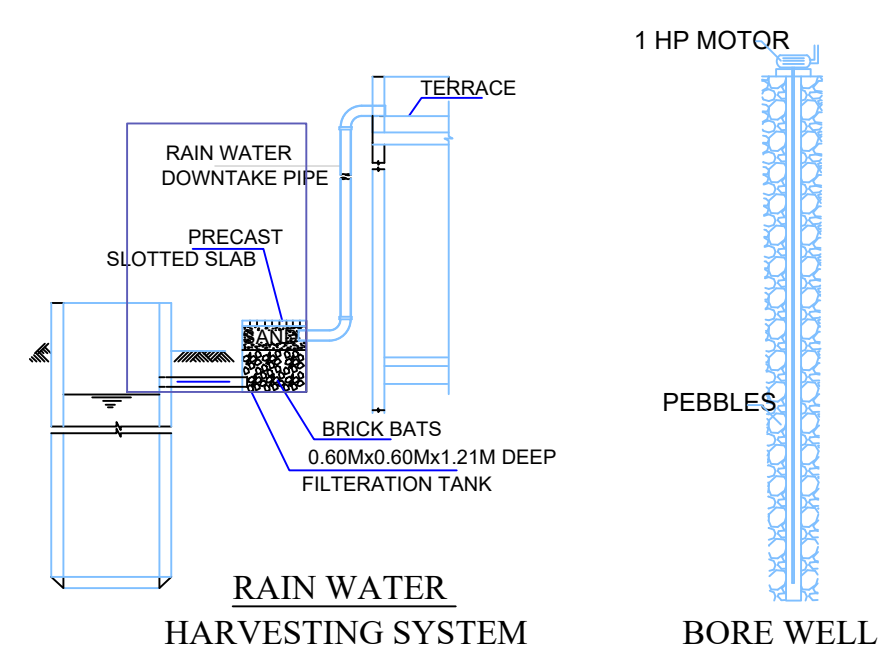

DETAILS OF JOINERIES

MD - DOOR	1.52 X 2.13	W - WINDOW	1.22 X 1.06
D - DOOR	0.91 X 2.13	W1 - WINDOW	1.22 X 1.22
D1 - DOOR1	0.76 X 2.13		
O - OPEN	0.91 X 2.13		
V - VENTILATOR	0.91 X 0.61		

AS PER DOCUMENT

AS PER PATTA

AS AT SITE

PLINTH AREA

PRO. GROUND FLOOR ARE

PRO. FIRST FLOOR AREA	20.51	220.76
AREA OF OPEN SPACE	32.25	347.15
<u>PARKING</u>	REQUIRED	PROVIDED
CARS SPACE	-	-
TWO WHEELER SPACE	1	1
FSI	0.78	
PLOT COVERAGE	40.27%	

APPLICANT:-

V.UTHRA

REGISTERED ENGINEER:

