



PLAN SHOWING THE PROPOSED CONSTRUCTION OF R.C.C ROOF RESIDENTIAL BUILDIN IN NEW.N.S.NO;415/3B, N.PATTA NO;525, MADAGUPATTI VILLAGE AND PANCHAYAT, SIVAGANGA TALUK ,SIVAGANGA, DISTRICT.

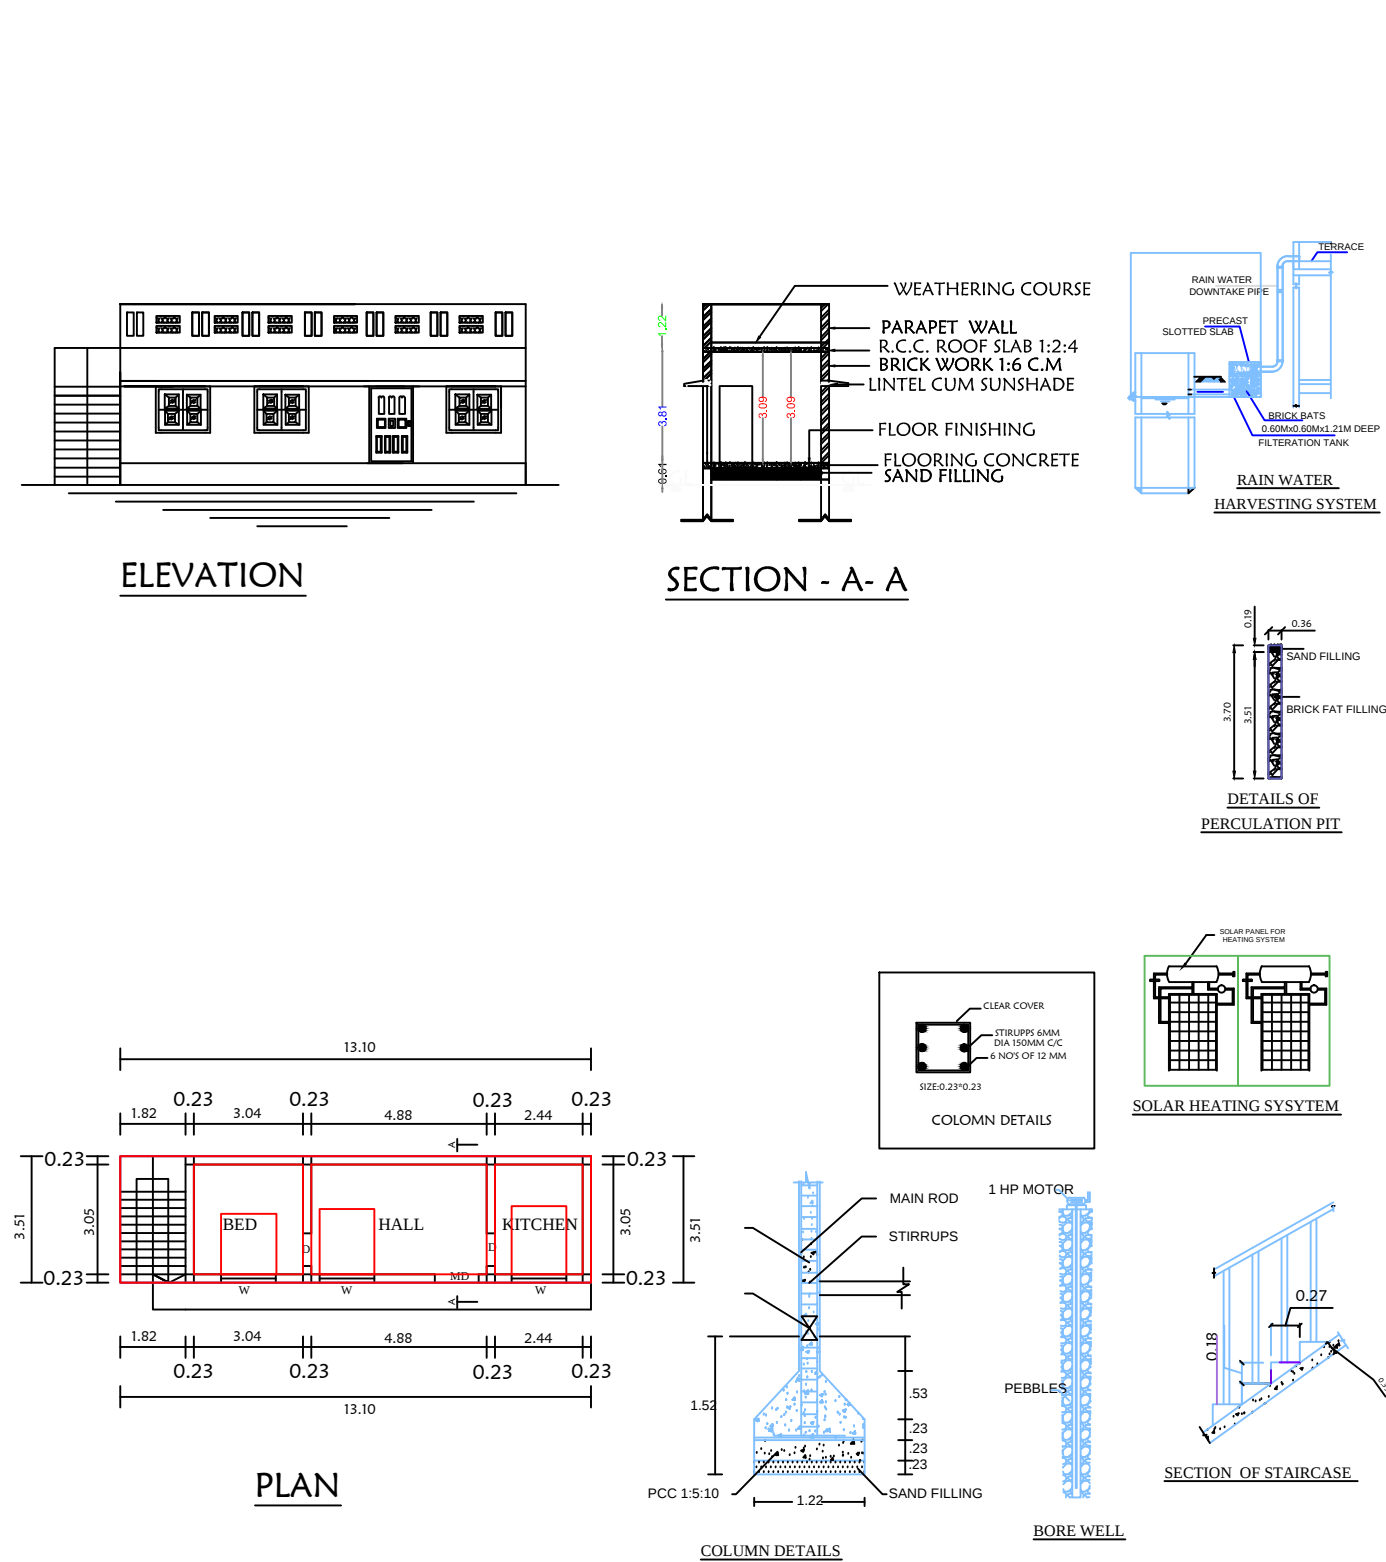

RAMAKRISHNAN, JAYALAKSHMI EXISTING HOUSE

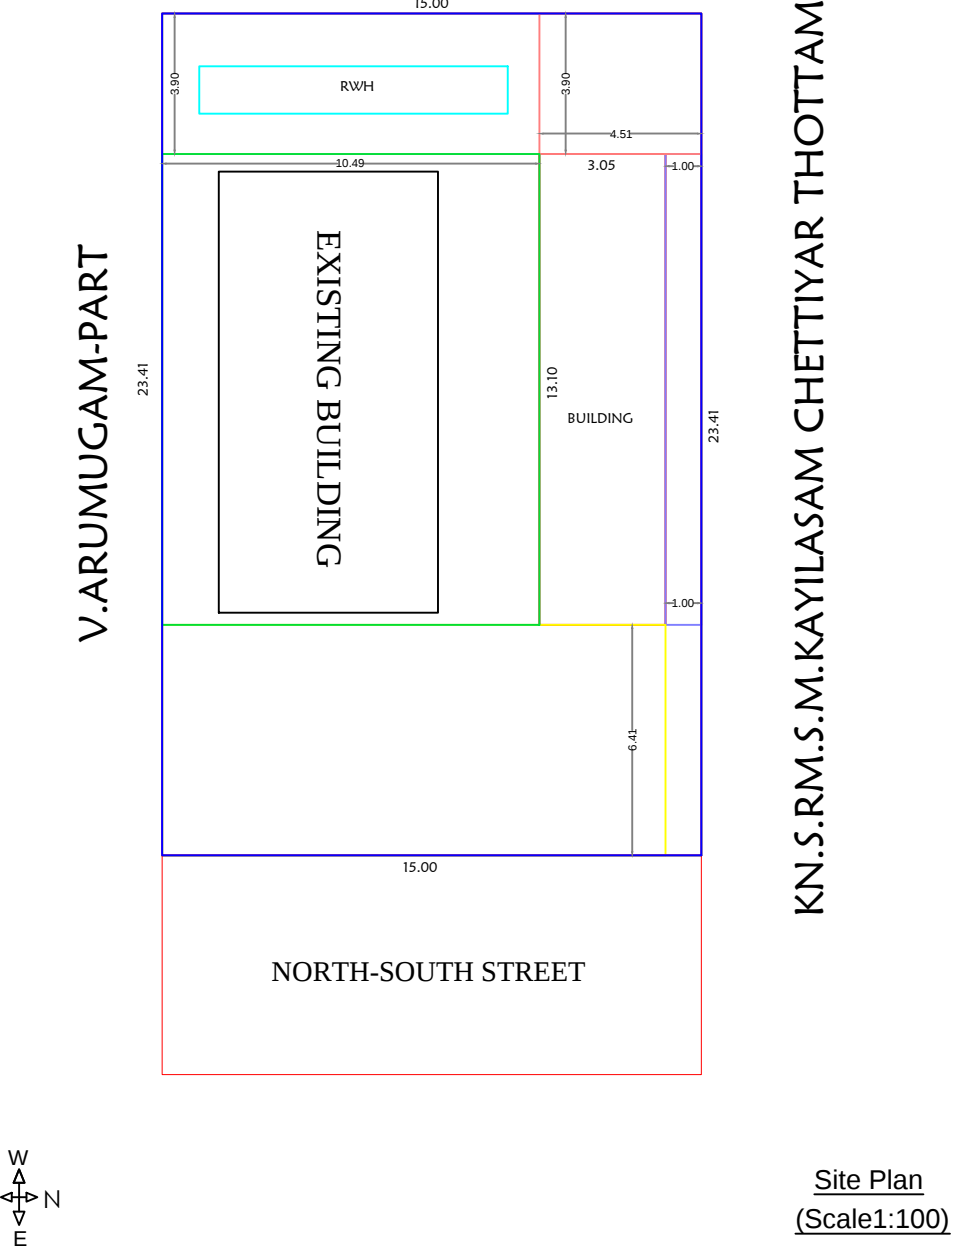

NO:	G.F	F.F	SIZE
JOINARY DETAILS	NOS	NOS	WIDTH HEIGHT
MD-MAIN DOOR			1.22 2.13
D1-DOOR			0.91 2.13
D2-DOOR			0.76 2.13
W-WINDOW			1.52 1.37
V-VENTILATOR			0.91 0.60
AREA DETAILS	SQ.M	SQ.FT	
TOTAL PLOT EXTENT(as per doc)	356.69	3838.00	
TOTAL PLOT EXTENT(as per patta)	338.34	3640.60	
PRO. GROUND FLOOR AREA	45.98	494.74	
EXT. GROUND FLOOR AREA	75.75	815.06	
OPEN SPACE	216.61	2330.80	
TOTAL BUILDUP AREA	45.98	494.74	

FSI CALCULATION:

TOTALPLINTH AREA = 45.98
TOTAL PLOT EXTENT = 338.34 = 0.13

PARKING CALCULATION:

DWELLING UNIT AREA ABOVE 75.00 Sq.m } = 1 CAR SPACE
DWELLING UNIT AREA BELOW 75.00 Sq.m } = 1 TWO WHEELER SPACE

PARKING PROVIDED:

NO.OF CAR PARKING SPACE : NIL
NO.OF TWO WHEELER SPACE : NIL

1.WASTE WATER WILL BE USED FOR GARDEN PURPOSE.
2.RAIN WATER HARVESTING SYSTEM WILL BE PROVIDED.

COLOUR INDEX

SITE BOUNDARIES
PROPOSED BUILDING
PROP.SEP TIC TANK&BOREWELL
RAIN WATER HARVESTING
6.10M - WIDE ROAD
CAR PARKING

APPLICANT:SMT.T.RADHA
W/O:KE.THIYAGARAJAN.

ENGINEER:

Er.SP.MEENAKSHI
REGISTERED ENGINEER
REGISTRATION No:RE/GR.III/SVG/6
57- A,THIRUPPATHUR ROAD,
SIVAGANGAI-630 561

OFFICE USE: