




PLAN SHOWING THE PROPOSED CONSTRUCTION OF R.C.C. ROOF
RESIDENTIAL BUILDING IN GROUND FLOOR AT OLD S.NO.122/3A-PART,
NEW S.NO.122/3A17, PLOT NO.21, GOLDEN NAGAR, MANAGIRI
SUKKANENDHAL VILLAGE & GROUP, THALAKAVOOR PANCHAYAT,
KALLAL UNION, KARAUKUDI TALUK & SIVAGANGAI DISTRICT.

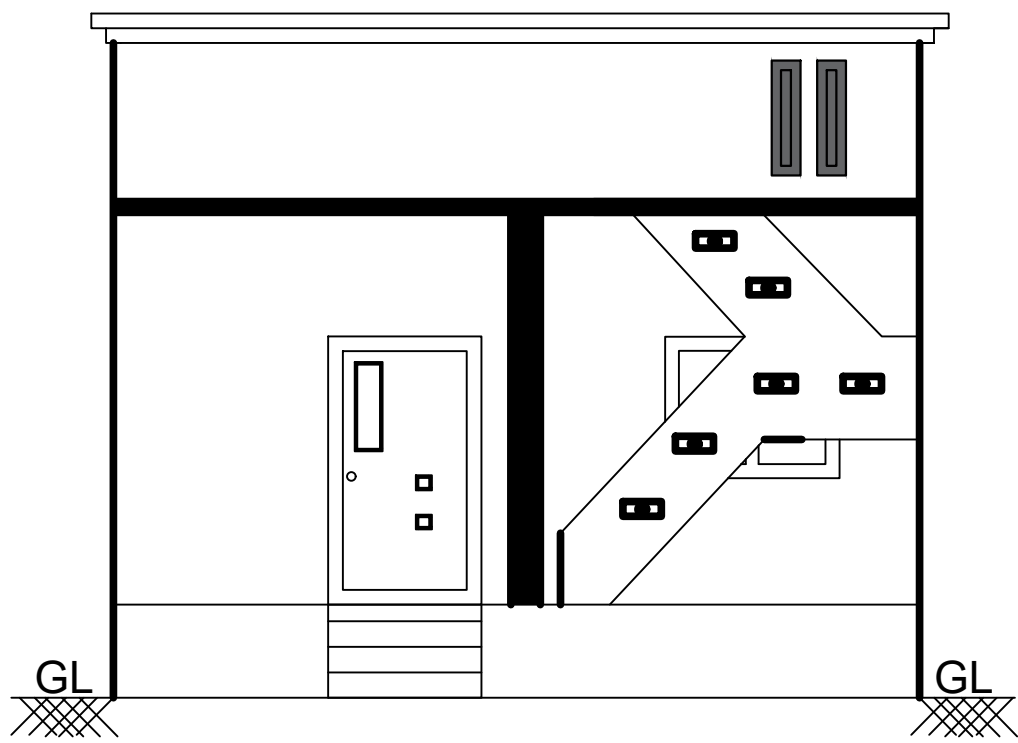


FRONT ELEVATION

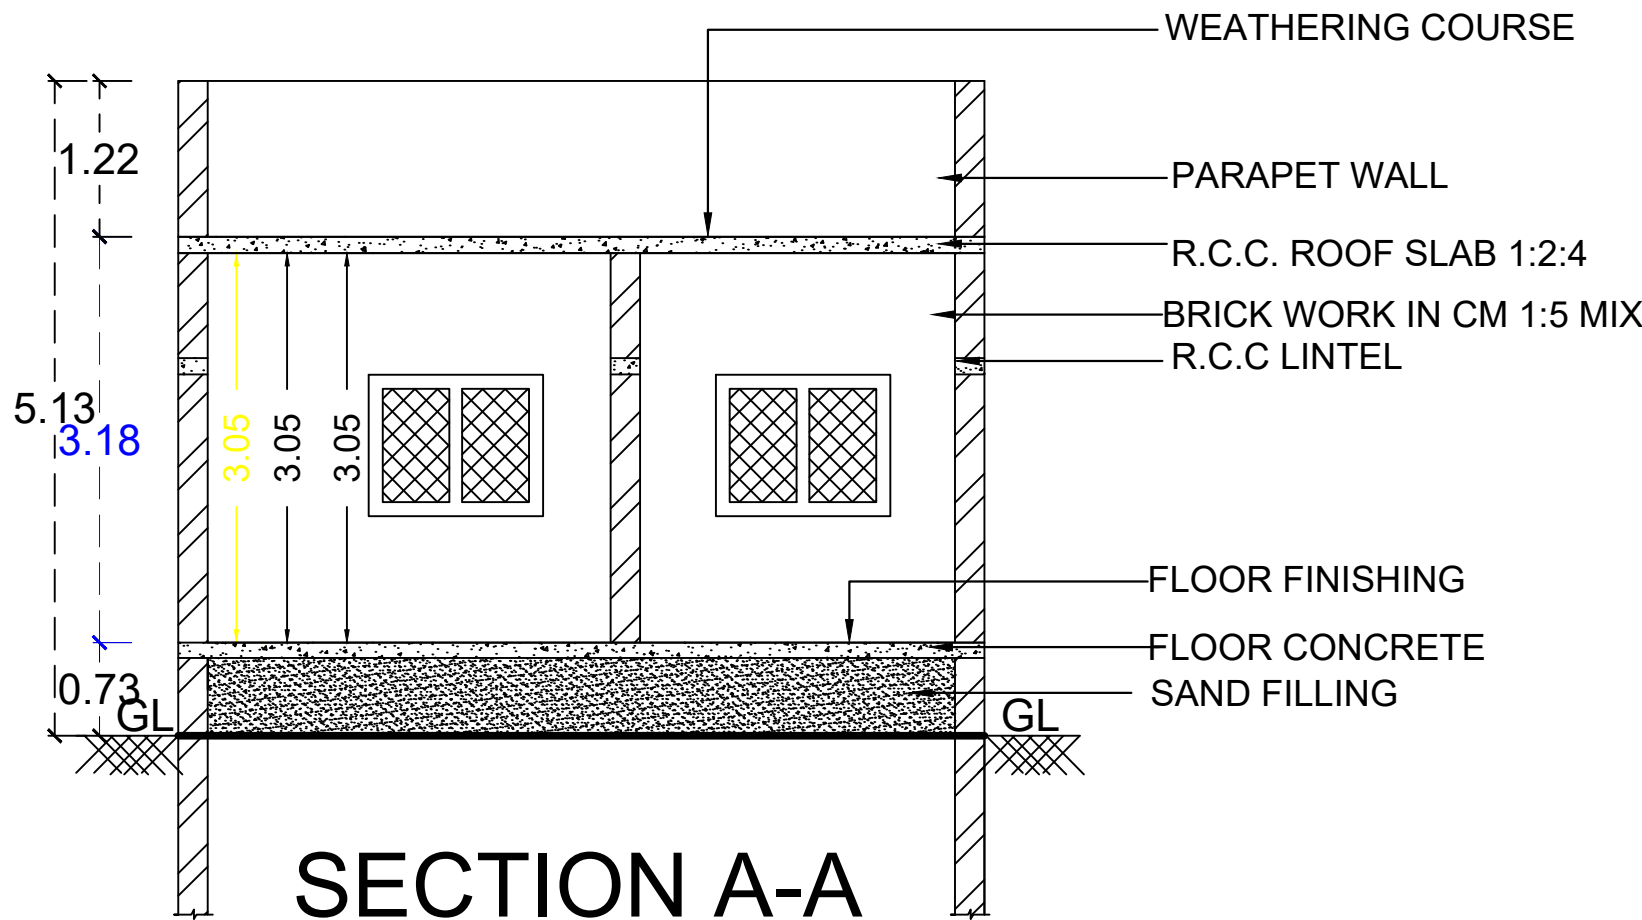


SECTION A-A

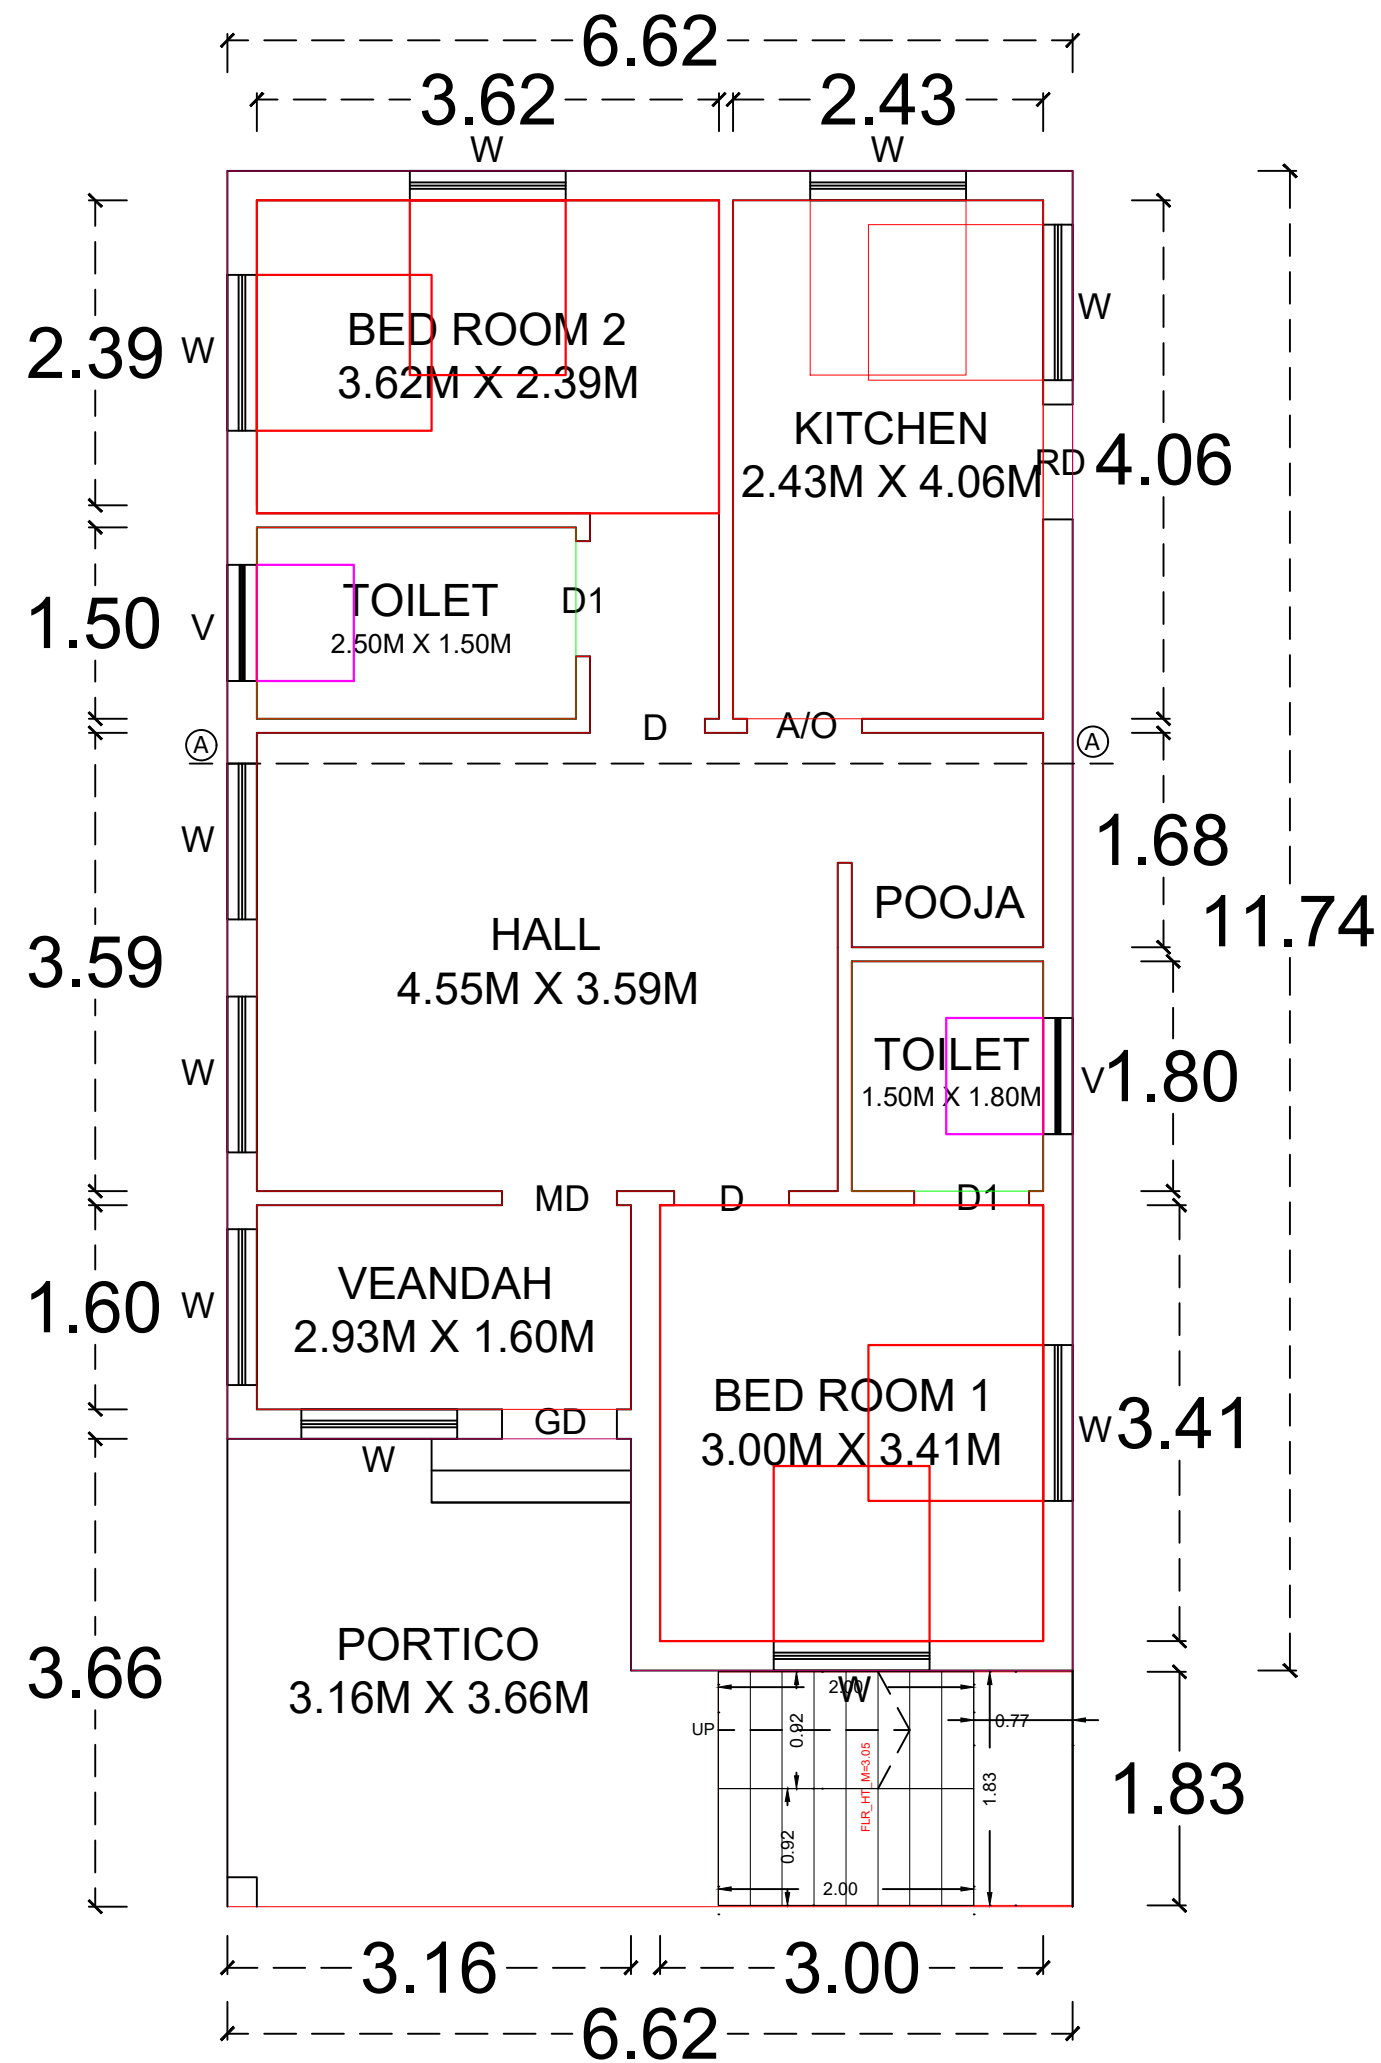


GROUND FLOOR PLAN

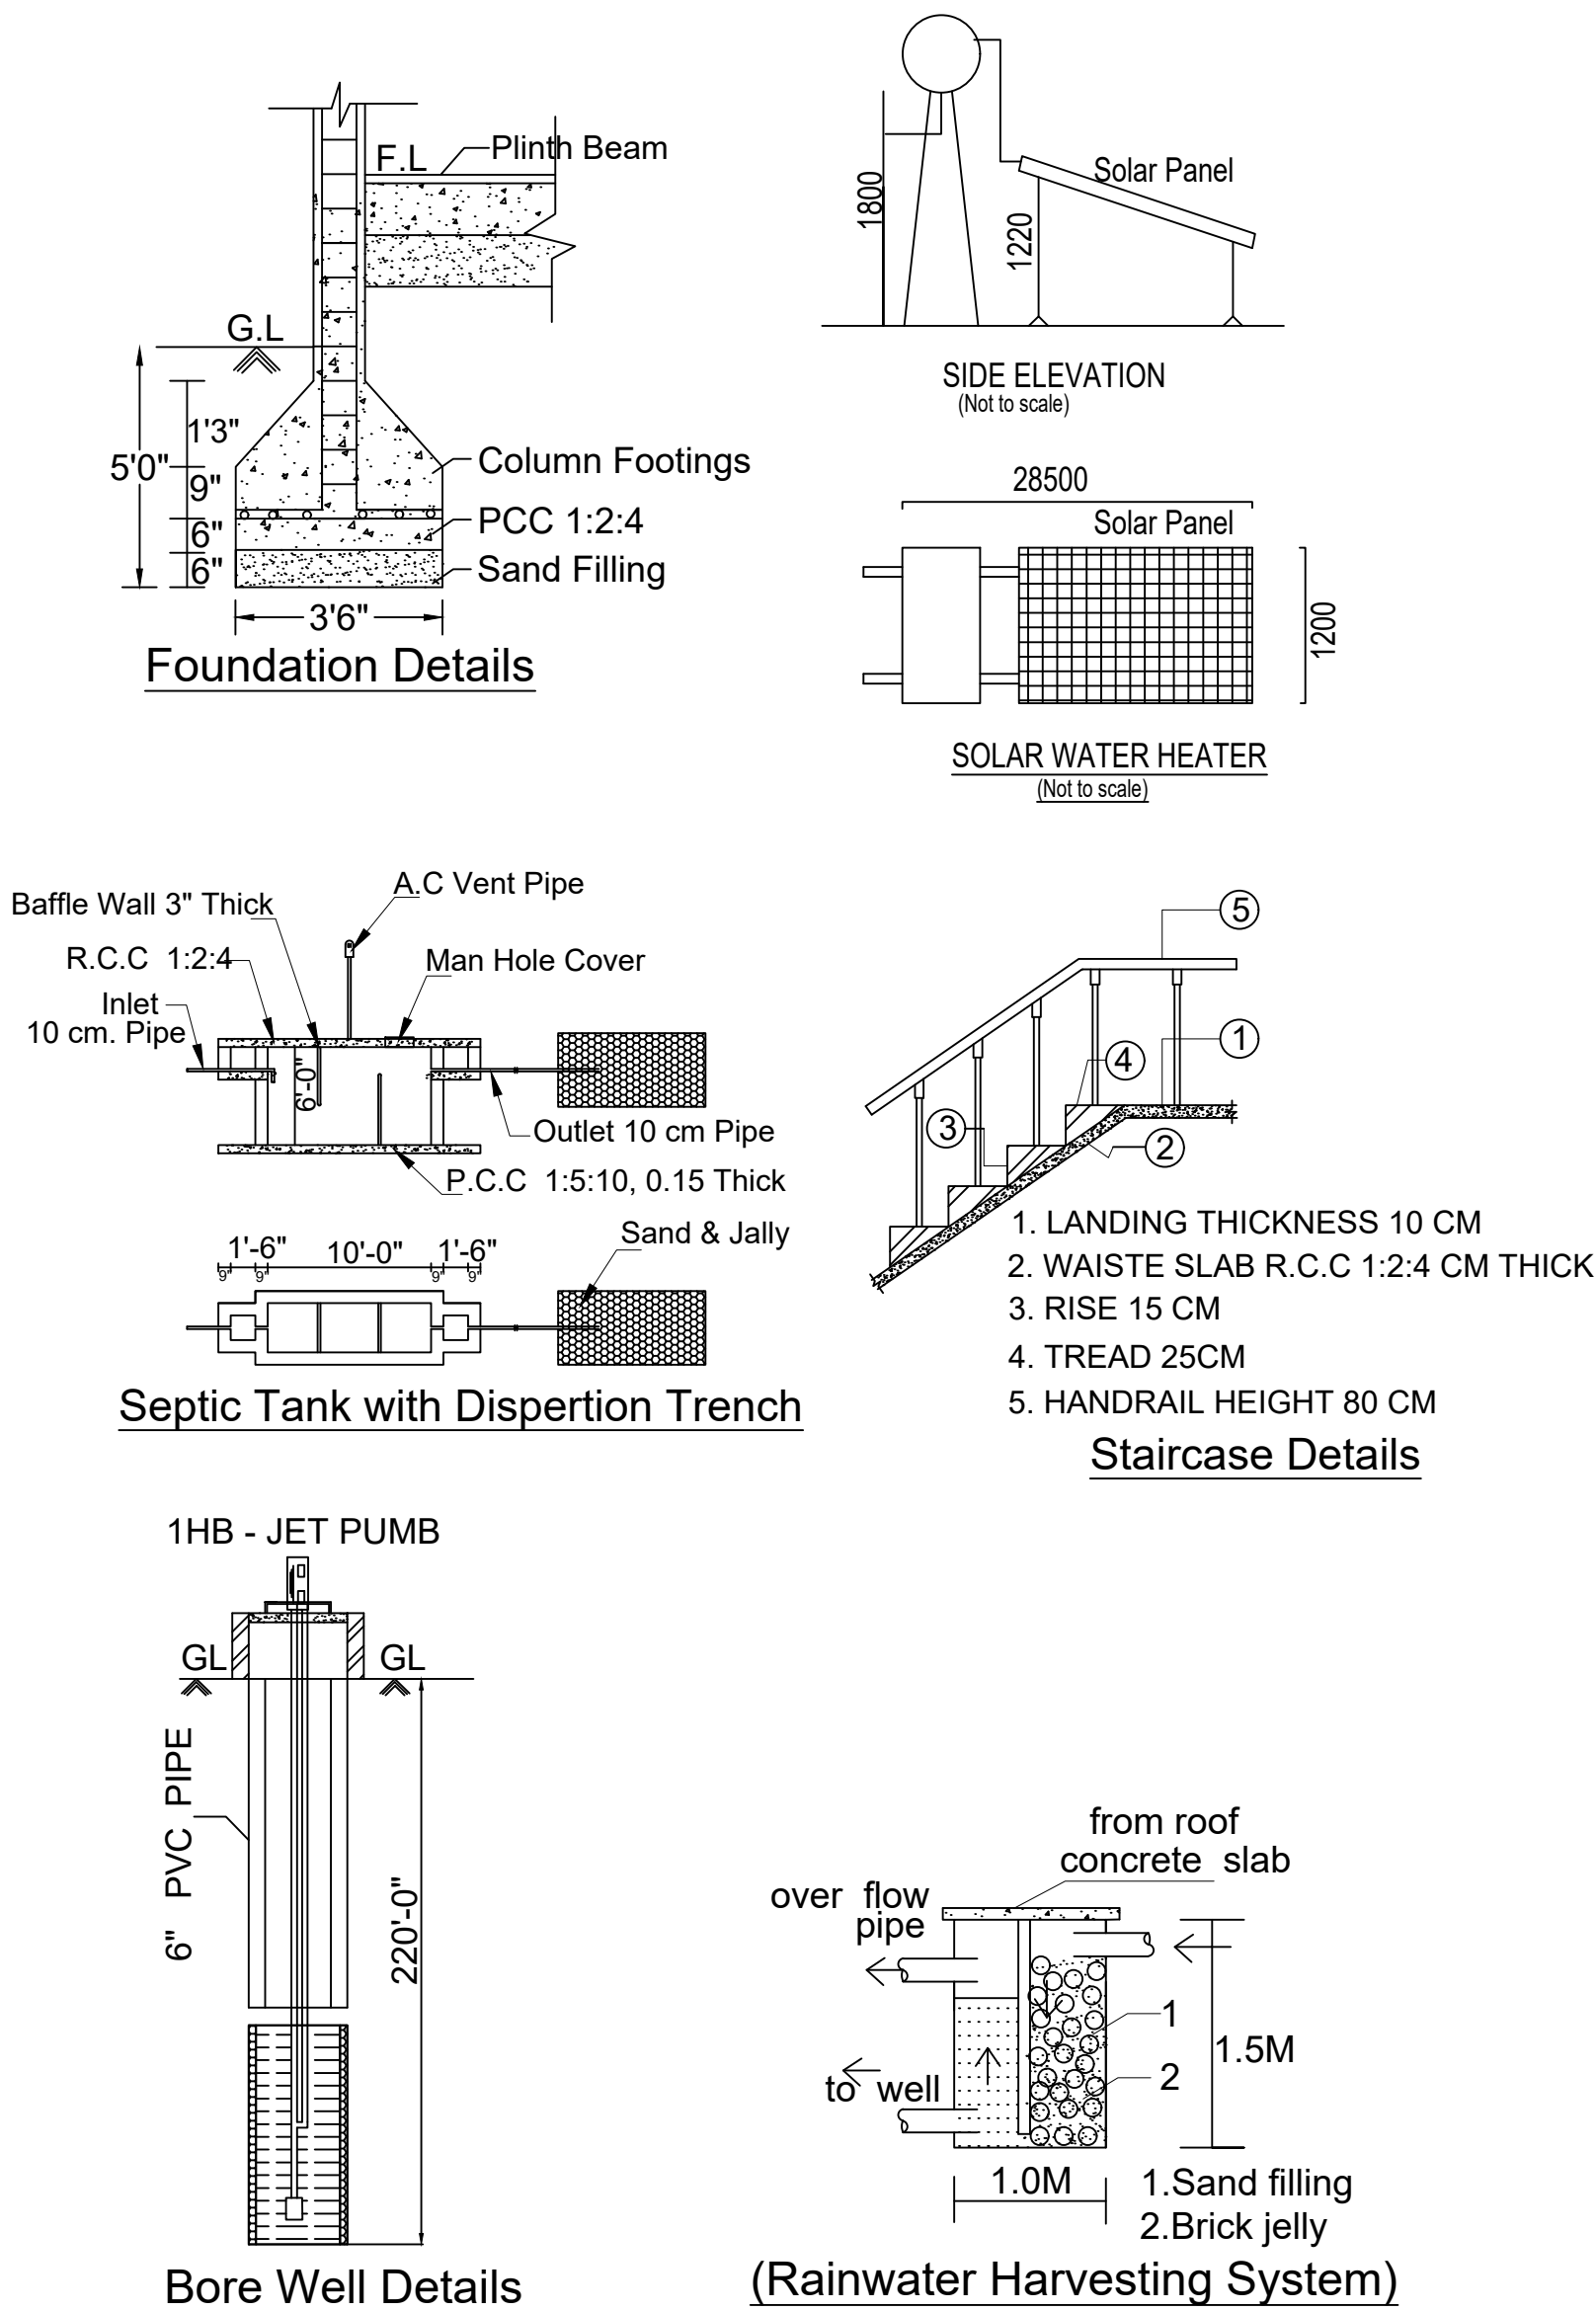

PLOT NOS.19 & 20

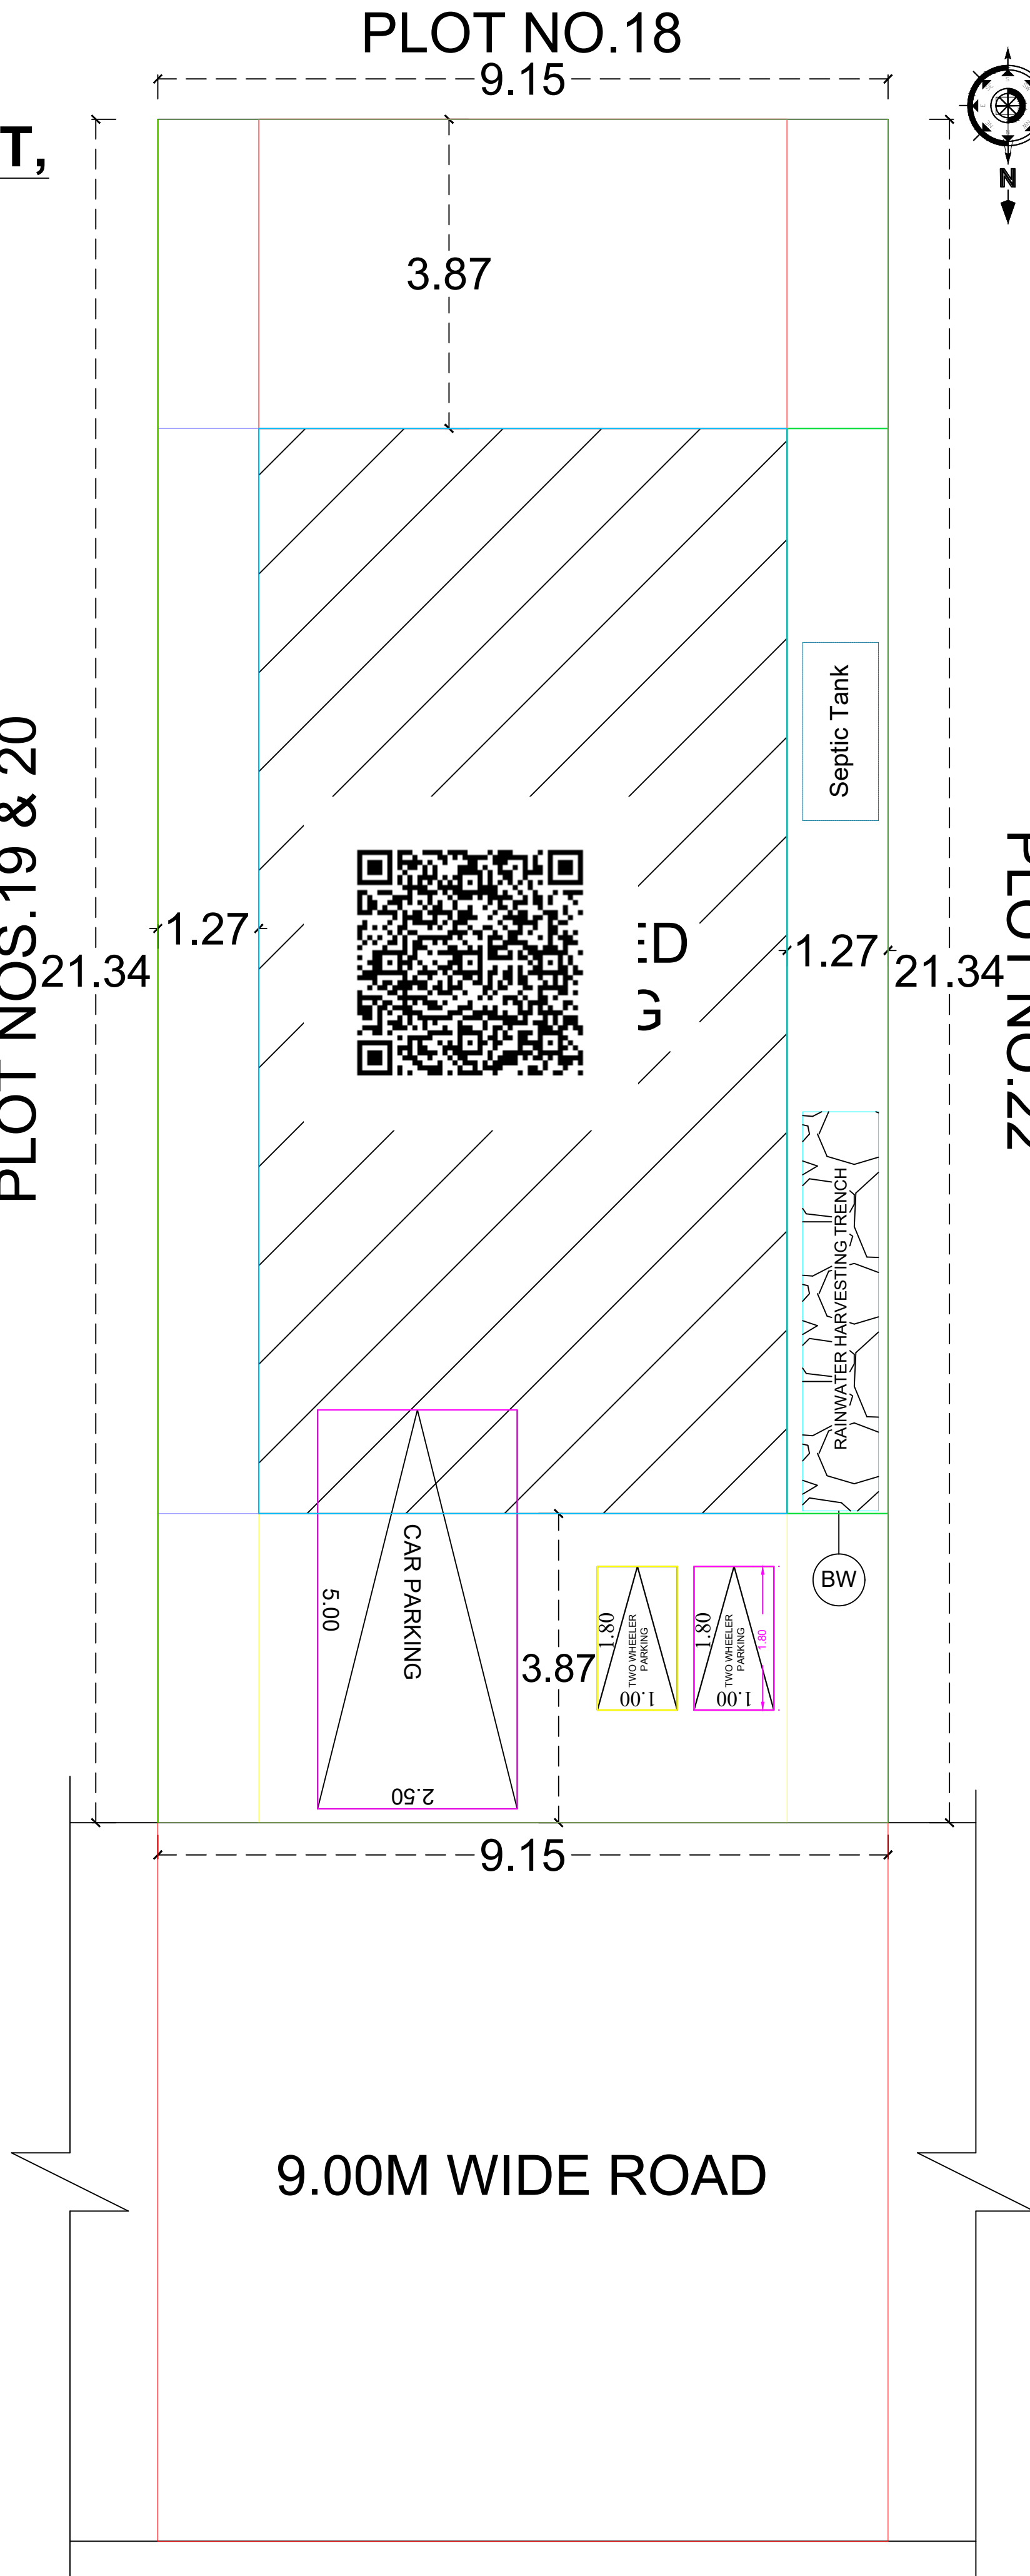

SITE PLAN
(1:100)

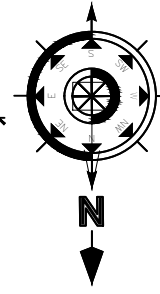

PLOT NO.22

SPECIFICATIONS			
1. SAND FILLING			
2. P.C.C. MIX RATIO 1:5:10 40MM METAL			
3. R.C.C. ISOLATED FOUNDATION			
4. BRICK WORK CM MIX RATIO 1:6			
5 R.C.C. 1:1.5:3 MIX AS PER IS 456 : 2000			
SCHEDULE OF JOINERIES			
MAIN DOOR MD	1.20 X 2.10		
DOOR D	1.00 X 2.10		
DOOR D1	0.90 X 2.10		
WINDOW W	1.20 X 1.20		
VENTILATOR V	0.90 X 0.60		
PLINTH AREA DETAILS			
PLOT AREA	2101.78 SQ.FT	195.26 SQ.M	
GROUND FLOOR AREA	968.75 SQ.FT	90.00 SQ.M	
VACANT AREA	1133.03 SQ.FT	105.26 SQ.M	
COLOR INDEX			
	SITE / BOUNDARY AREA		
	PROPOSED BUILDING		
	EXISTING ROAD		
2.50M CAR PARKING 1.80M BIKE PARKING	PARKING CALCULATION:- Floor Area above 75.00sq.m = 1 Car Parking PARKING PROVIDED:- No. of Car Pockets : 1 No. of Bike Pockets : 2		
F.S.I DETAILS Total Plinth Floor Area Site Area = 90.00 195.26		PROPOSED 0.46	PERMISSIBLE 2.00
APPLICANT			
Mr.S.KANAGARAJA S/O Mr.SUBRAMANIAN			
ENGINEER			
Er. R. ANBAZHAGAN, B.E.,F.I.E.,F.I.V., REGISTERED DTCP ENGINEER REGD. NUMBER: RE/Gr.I/SVG Region/001/2019, SIVAGANGAI MUNICIPALITY, 6, THIRUPATHUR ROAD, (NEAR ANJANEYAR KOIL) SIVAGANGAI - 630 561. CELL NO: 98653 48124.			
OFFICE USE			