


PLAN SHOWING THE PROPOSED CONSTRUCTION OF A R.C.C ROOFED DWELLING HOUSE IN GROUND FLOOR AND FIRST FLOOR IN SURVEY NO: 84 / 59, PATTA NO: 2099, PLOT NO: 31 AT V.I.P NAGAR-5, VIDATHUKANMOI VERPULI-KUTHIRAIPANCHAN VILLAGE, PURASADIUDAIPPU GROUP, PARUTHIKANMOI PANCHAYAT, KALAYARKOIL UNION, KALAYARKOIL TALUK, SIVAGANGAI DISTRICT.

OWNER: Thiru. A. PRASATH, S/O. ARULAPPAN.



[ALL DIMENSIONS ARE IN 'METER'] SCALE: 1:100

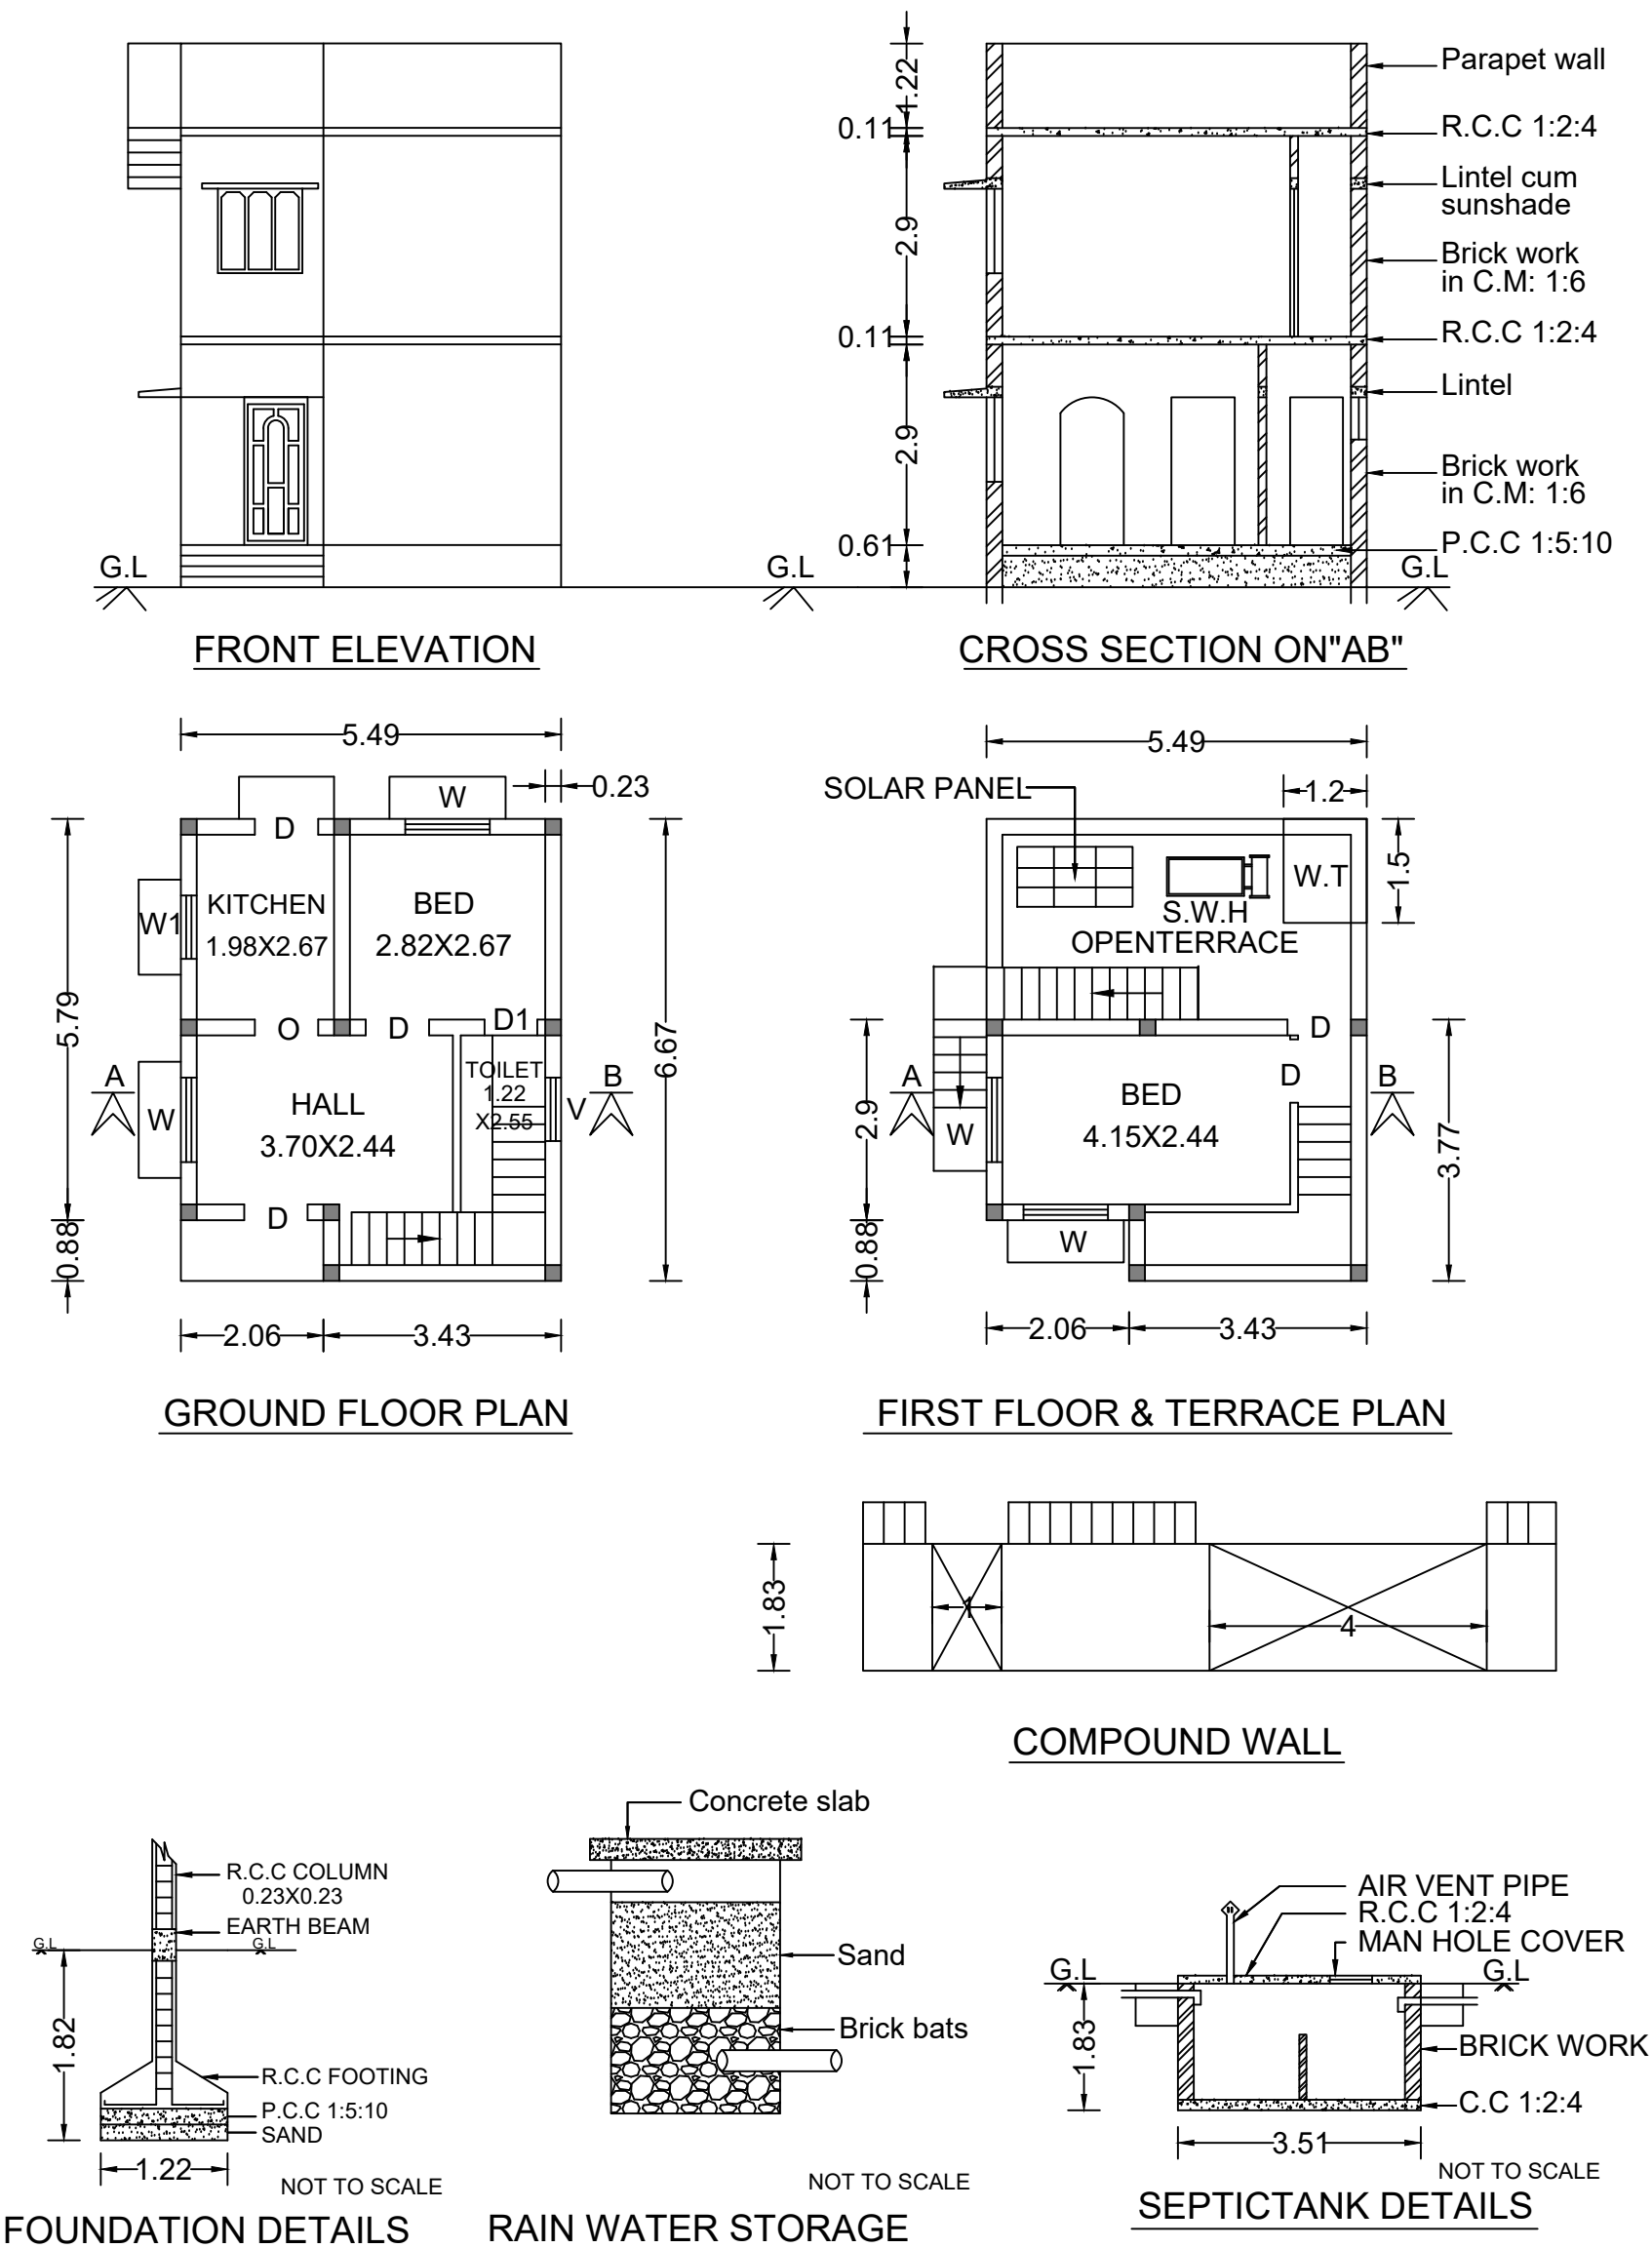

JOINERY DETAILS:

D - DOOR	:0.91X2.13
D1 -DOOR	:0.75X2.13
W - WINDOW	:1.22X1.22
W1- WINDOW	:0.91X1.22
V -VENTILATOR	:0.91X0.61
O - OPEN	:0.91X2.13

SURVEY NO: 83
9.70 M

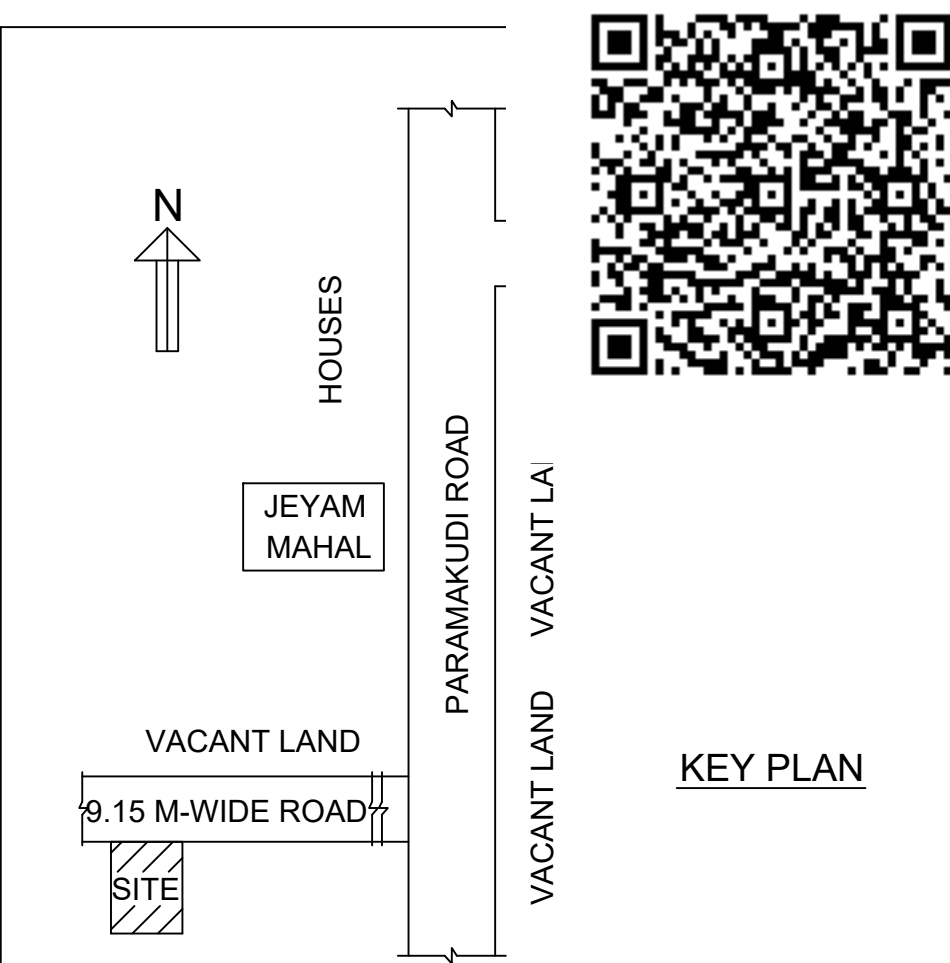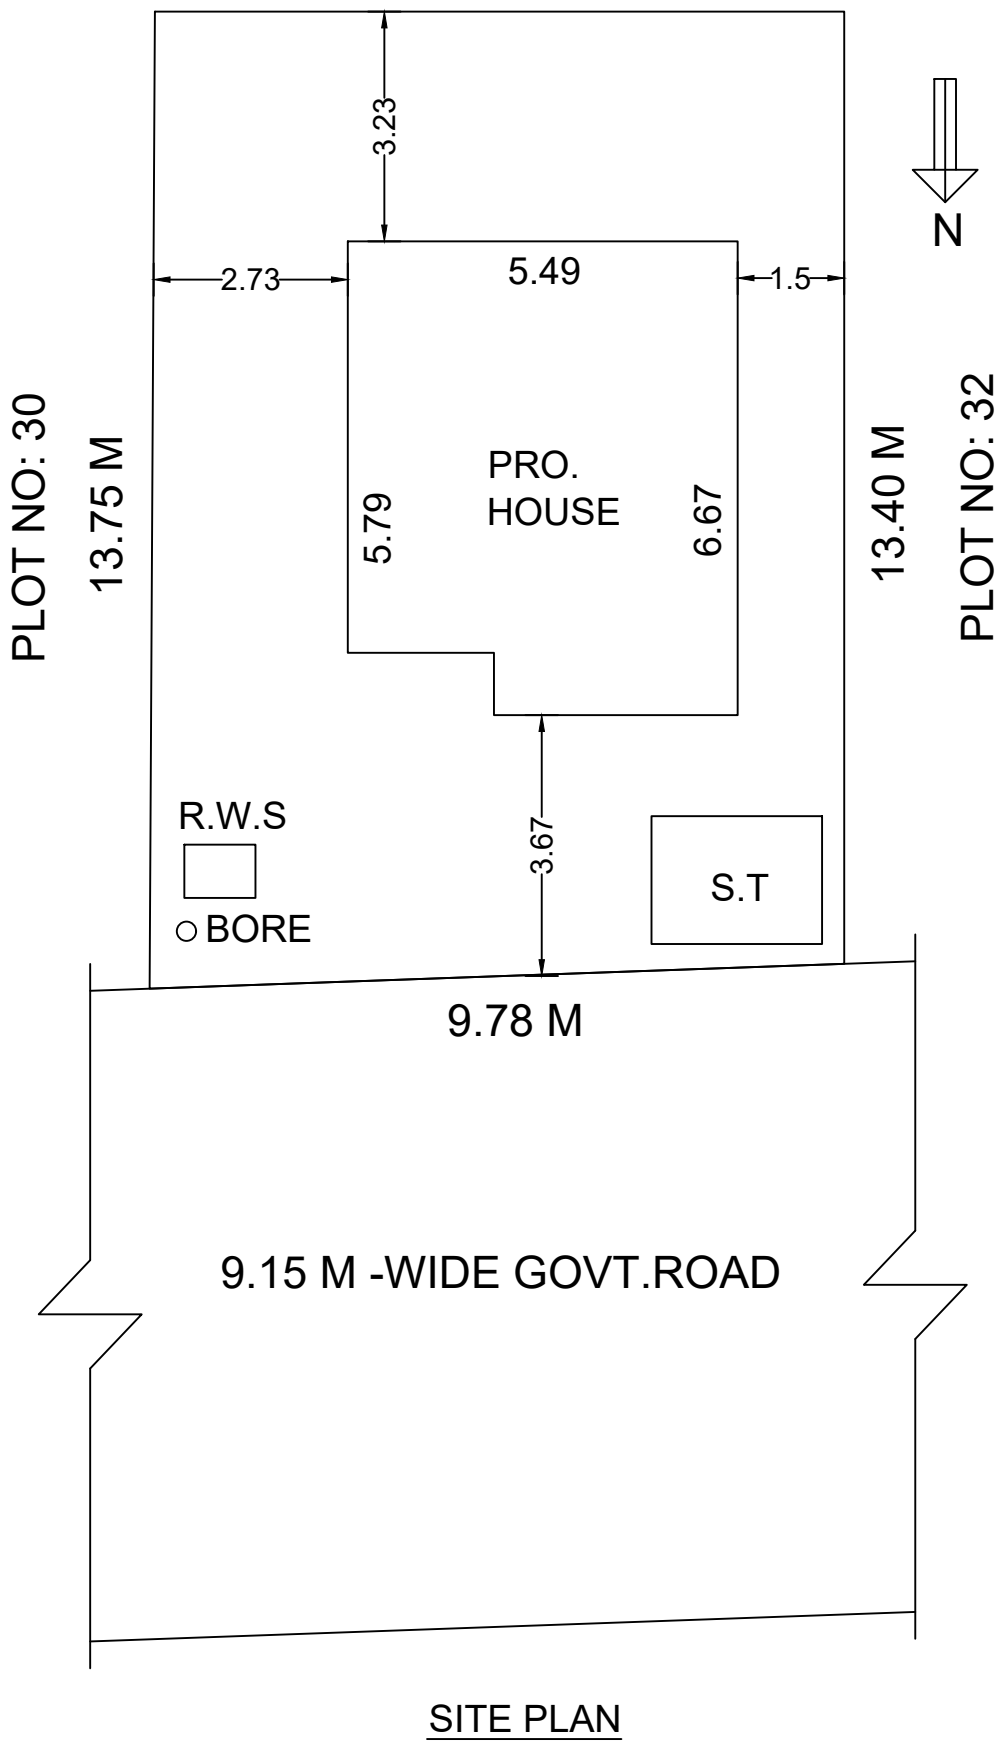

AREA DETAILS	SQ.FT	SQ.M
SITE AREA:		
AS PER DOC.	1423.20	132.22
AS PER PATTA	1420.84	132.00
AS PER ACTUAL	1422.67	132.17
PRO.GROUND FLOOR	374.26	34.77
PRO.FIRST FLOOR	203.33	18.89
OPEN AREA	1046.58	97.23

SIGNATURE OF OWNER:

D. RAVI, B.E.,
Consulting Civil Engineer
Licensed Building Surveyor
2309, Somasundaram Nagar
Kalayarkoil-630 551, Sivagangai Dt.
Cell No: 98655 06998

SIGNATURE OF REGISTERED ENGINEER:

OFFICE USE: