
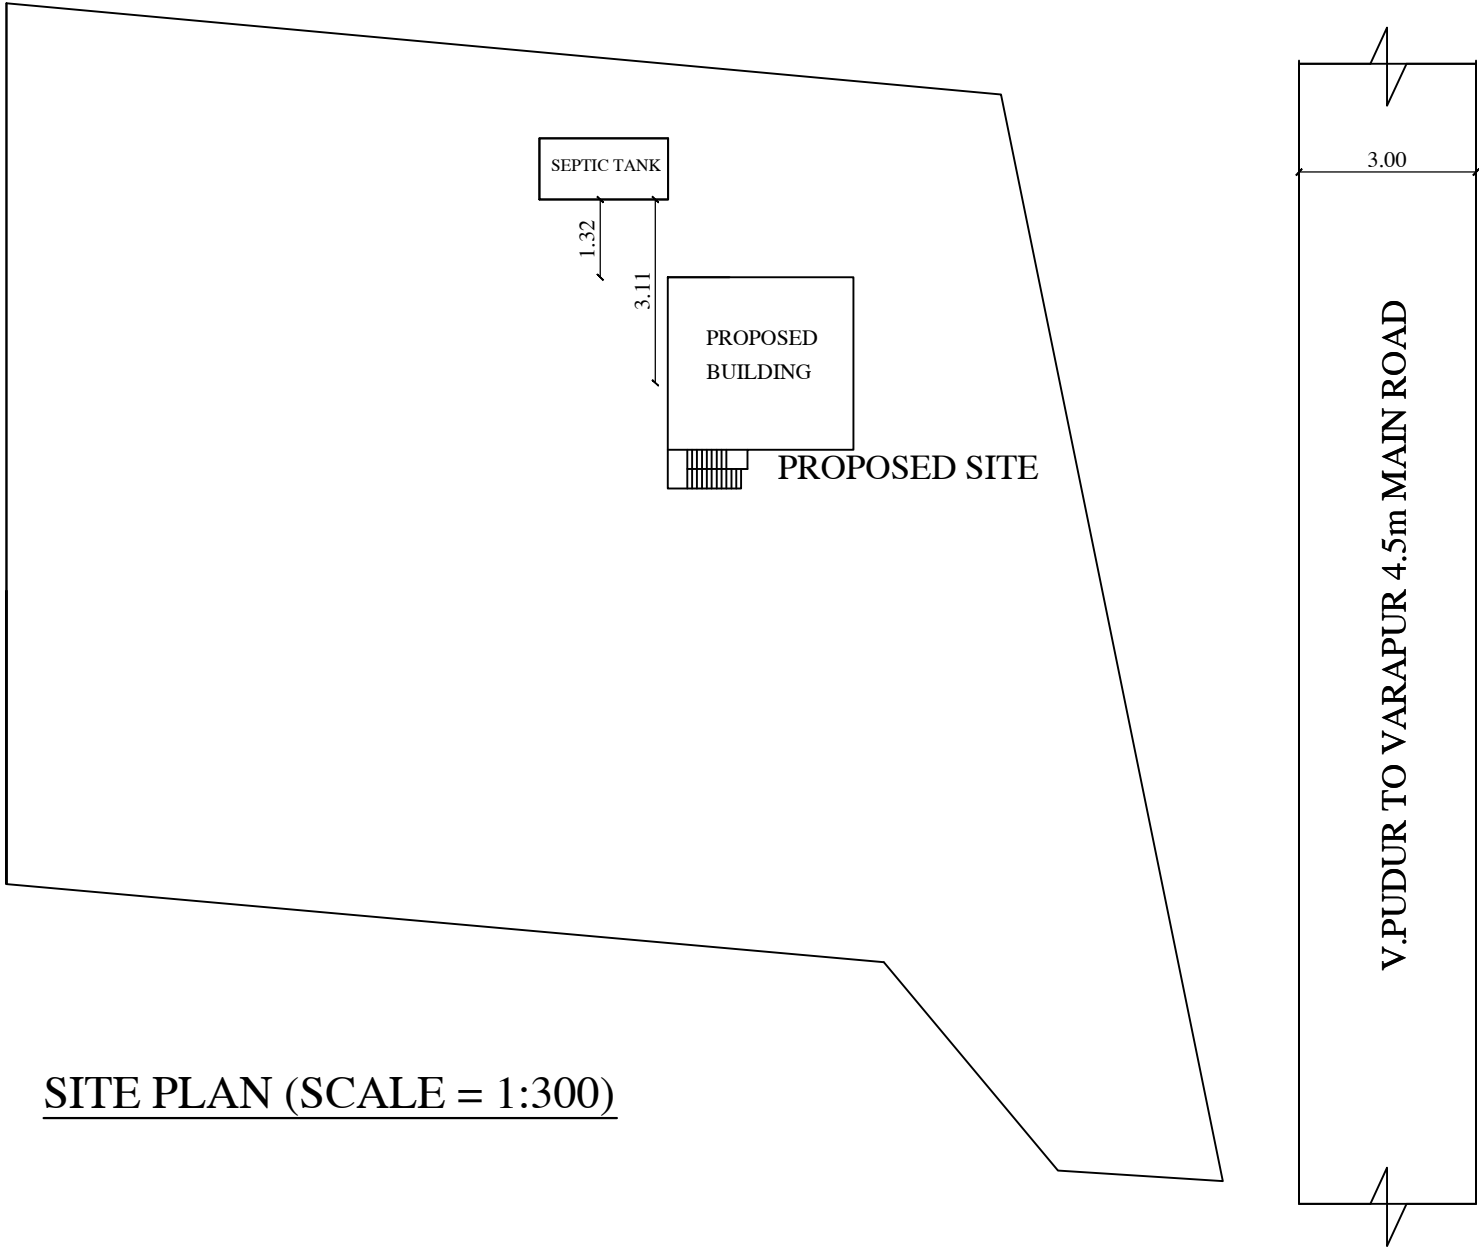


RESIDUARY PLOT SKETCH

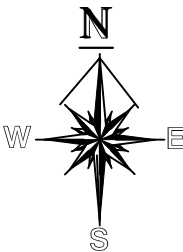

SITE PLAN (SCALE = 1:300)