
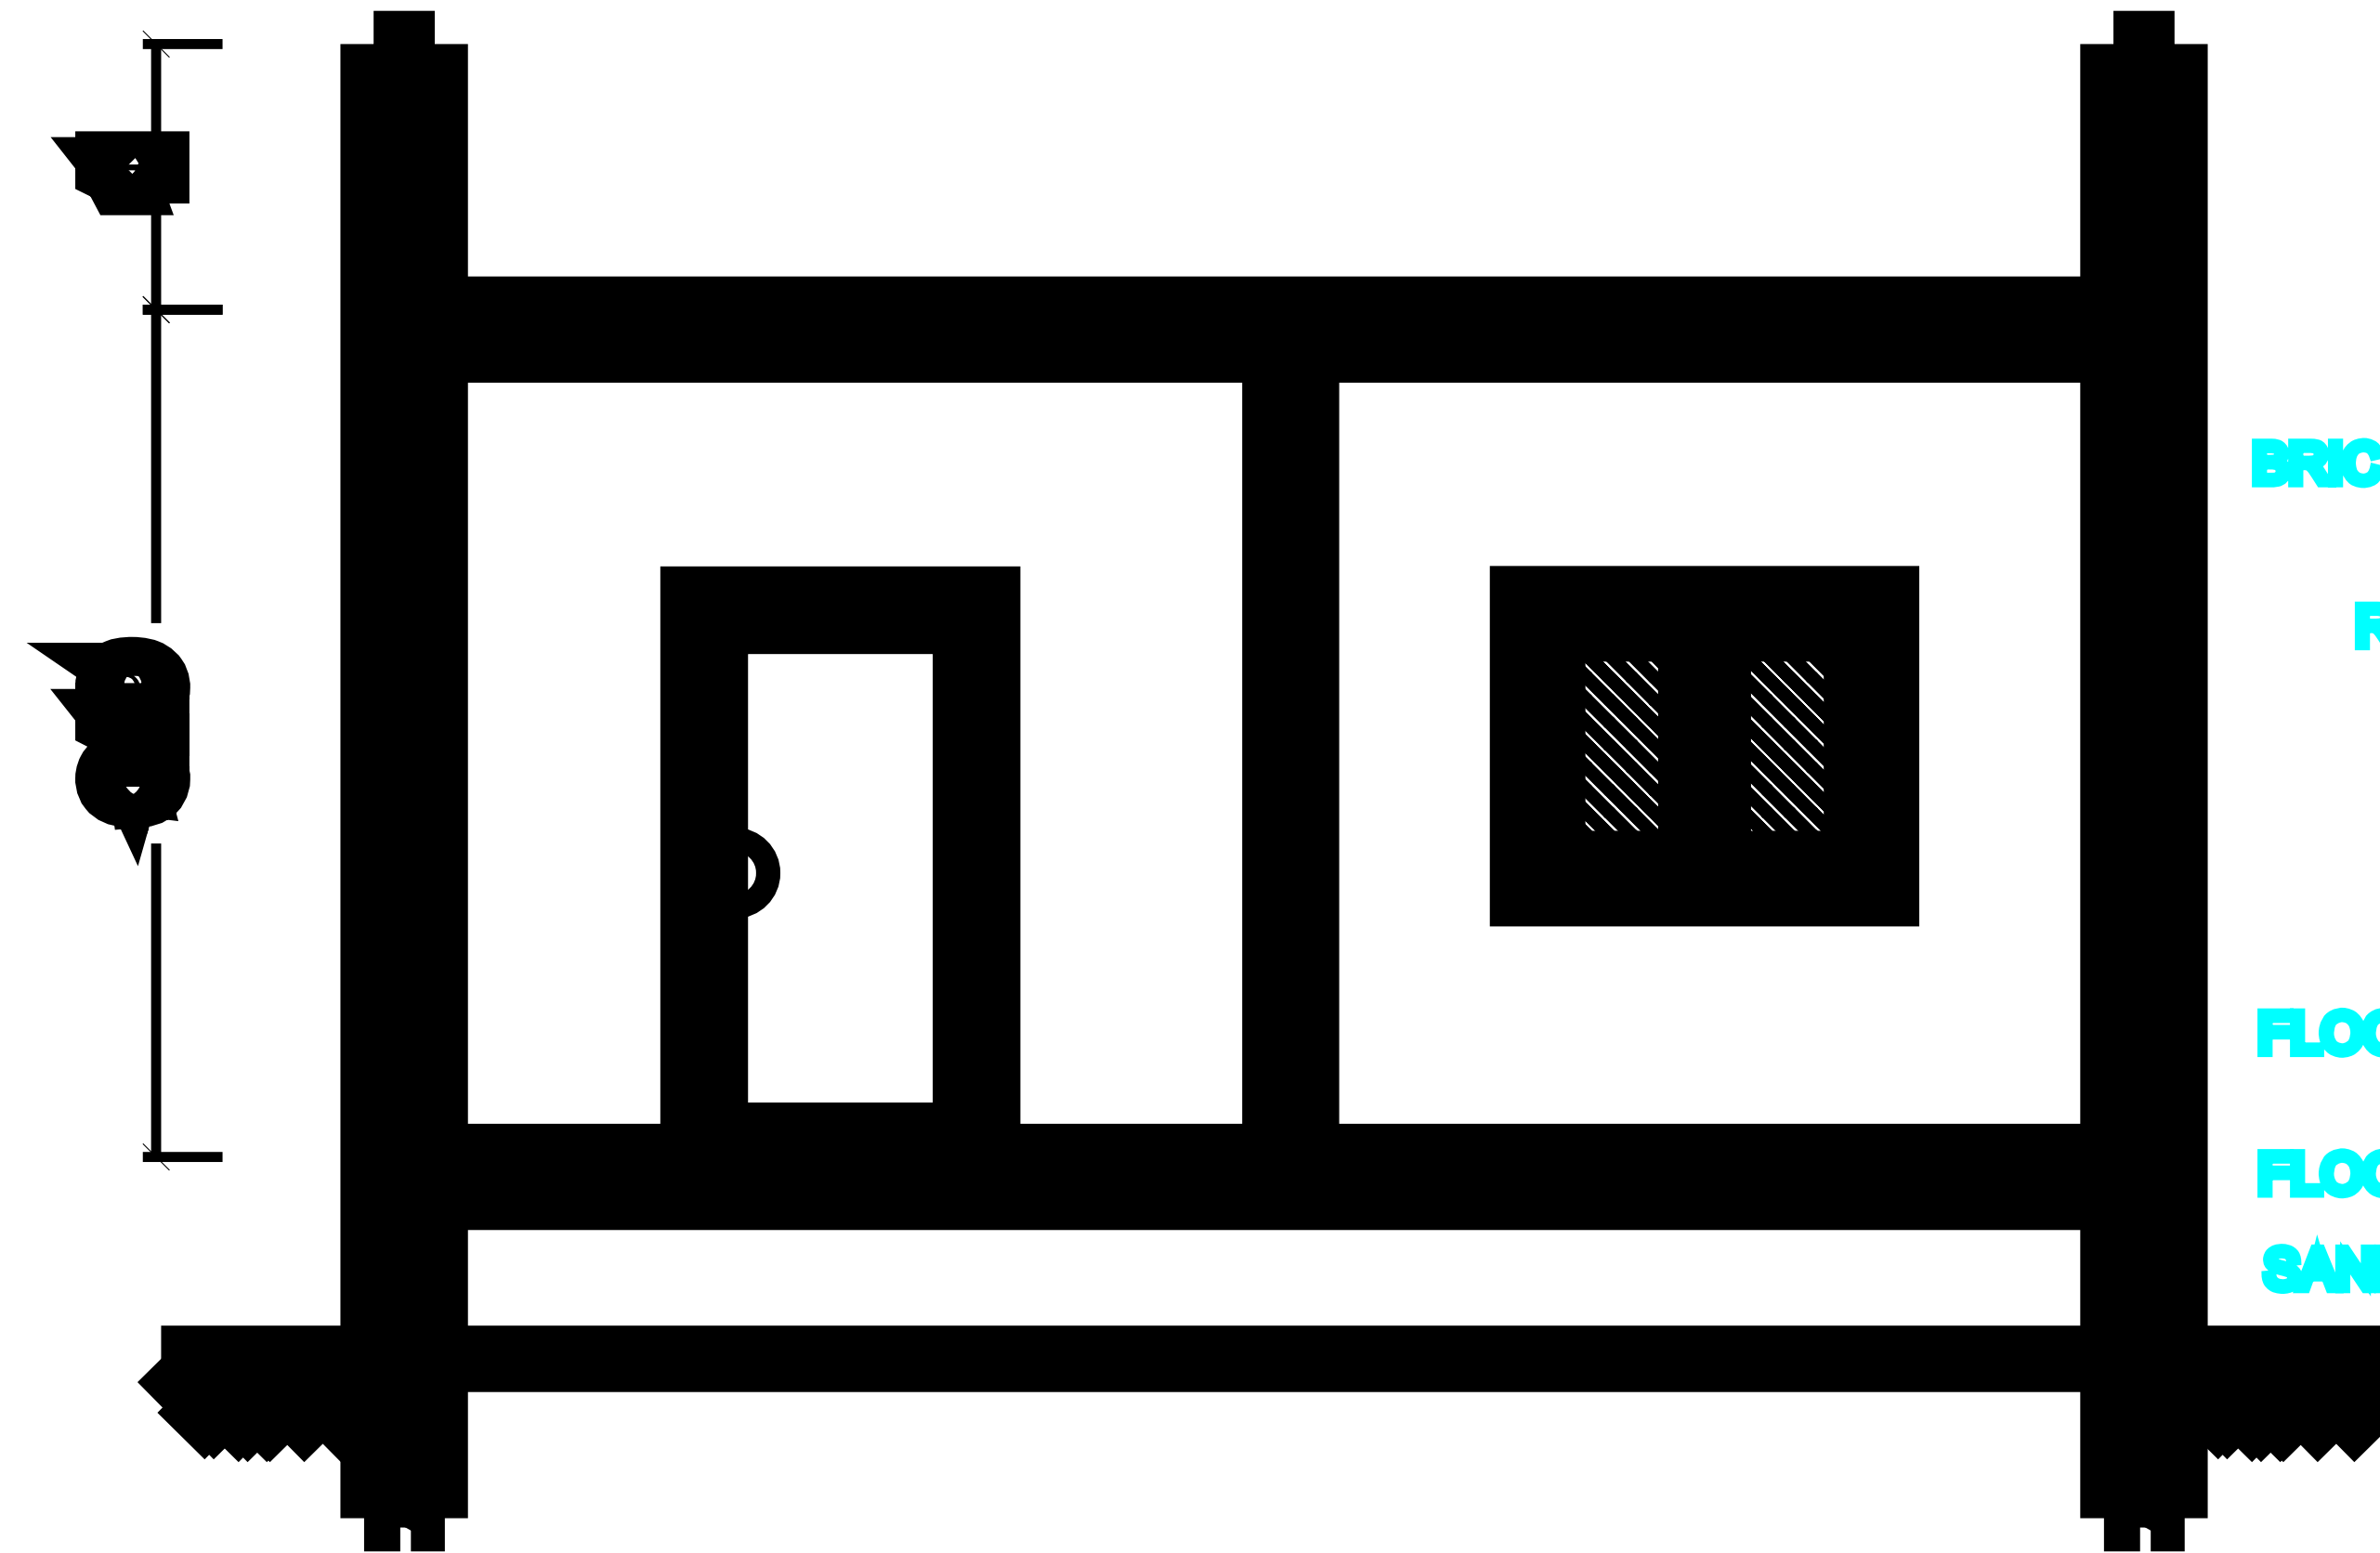


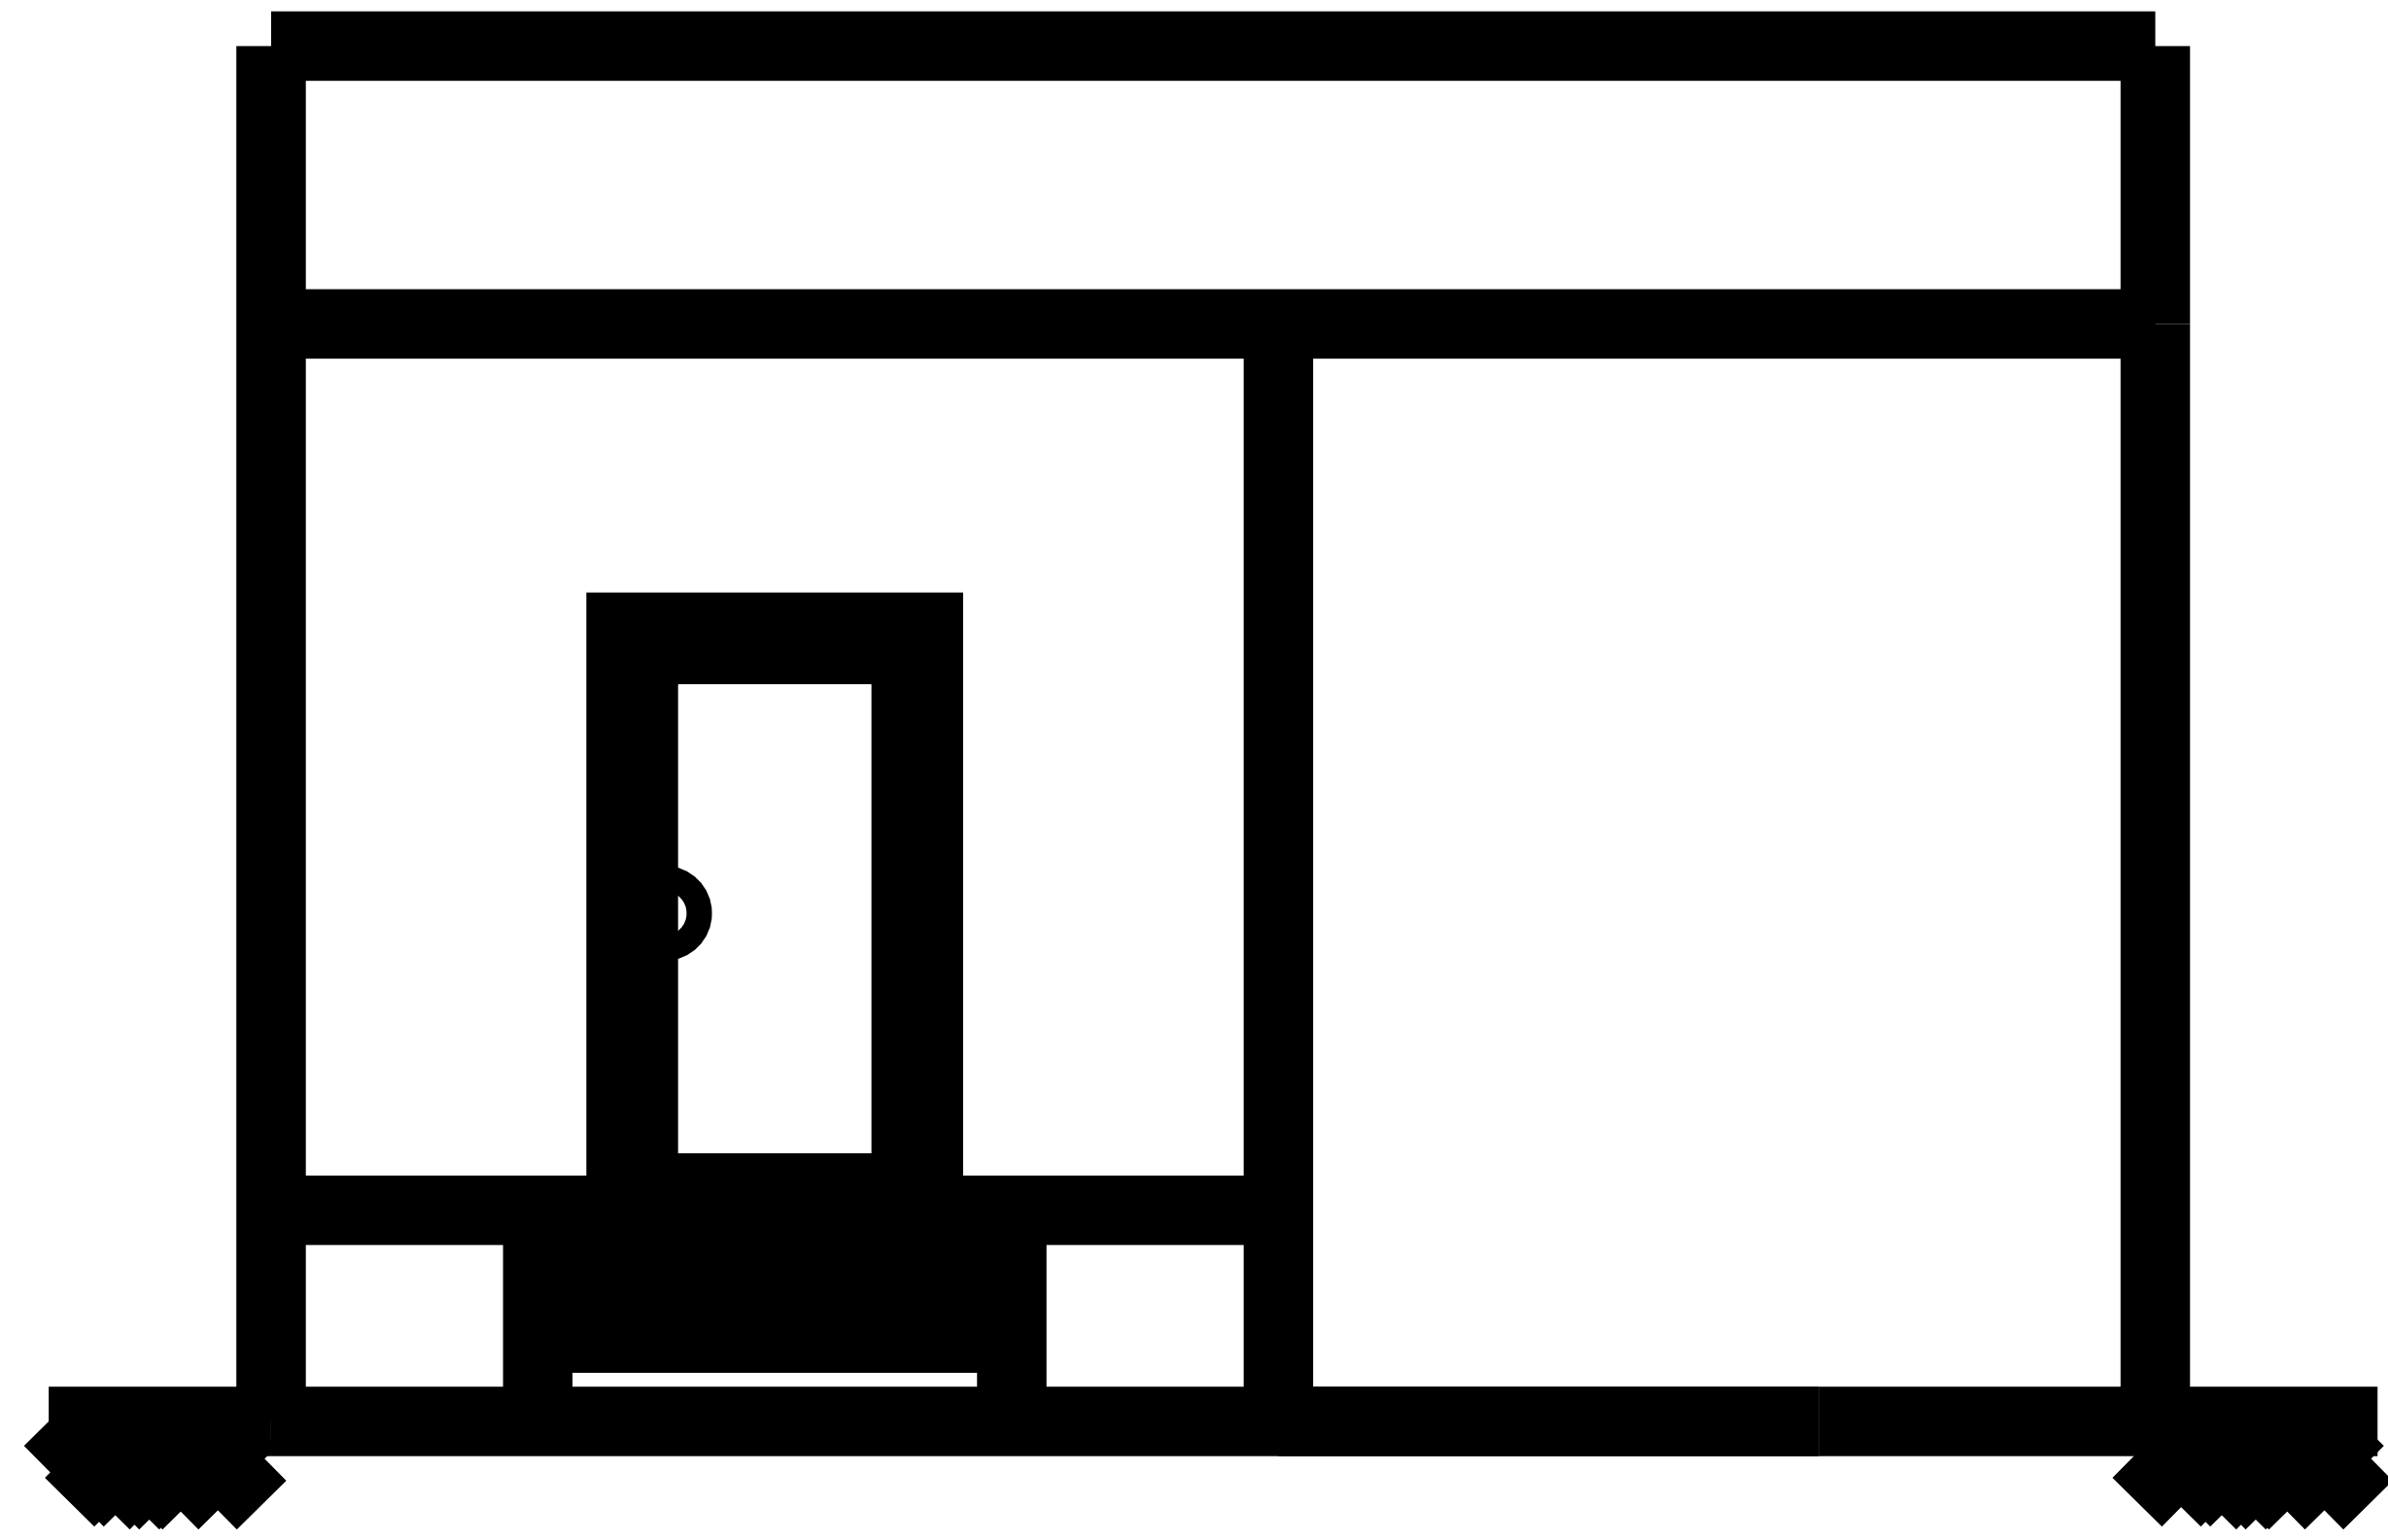

WEATHERING COURSE

PARAPET WALL

BRICKWORK IN CM 1:5 MIX

R.C.C LINTEL

FLOOR FINISHING

FLOOR CONCRETE

SAND FILLING

