
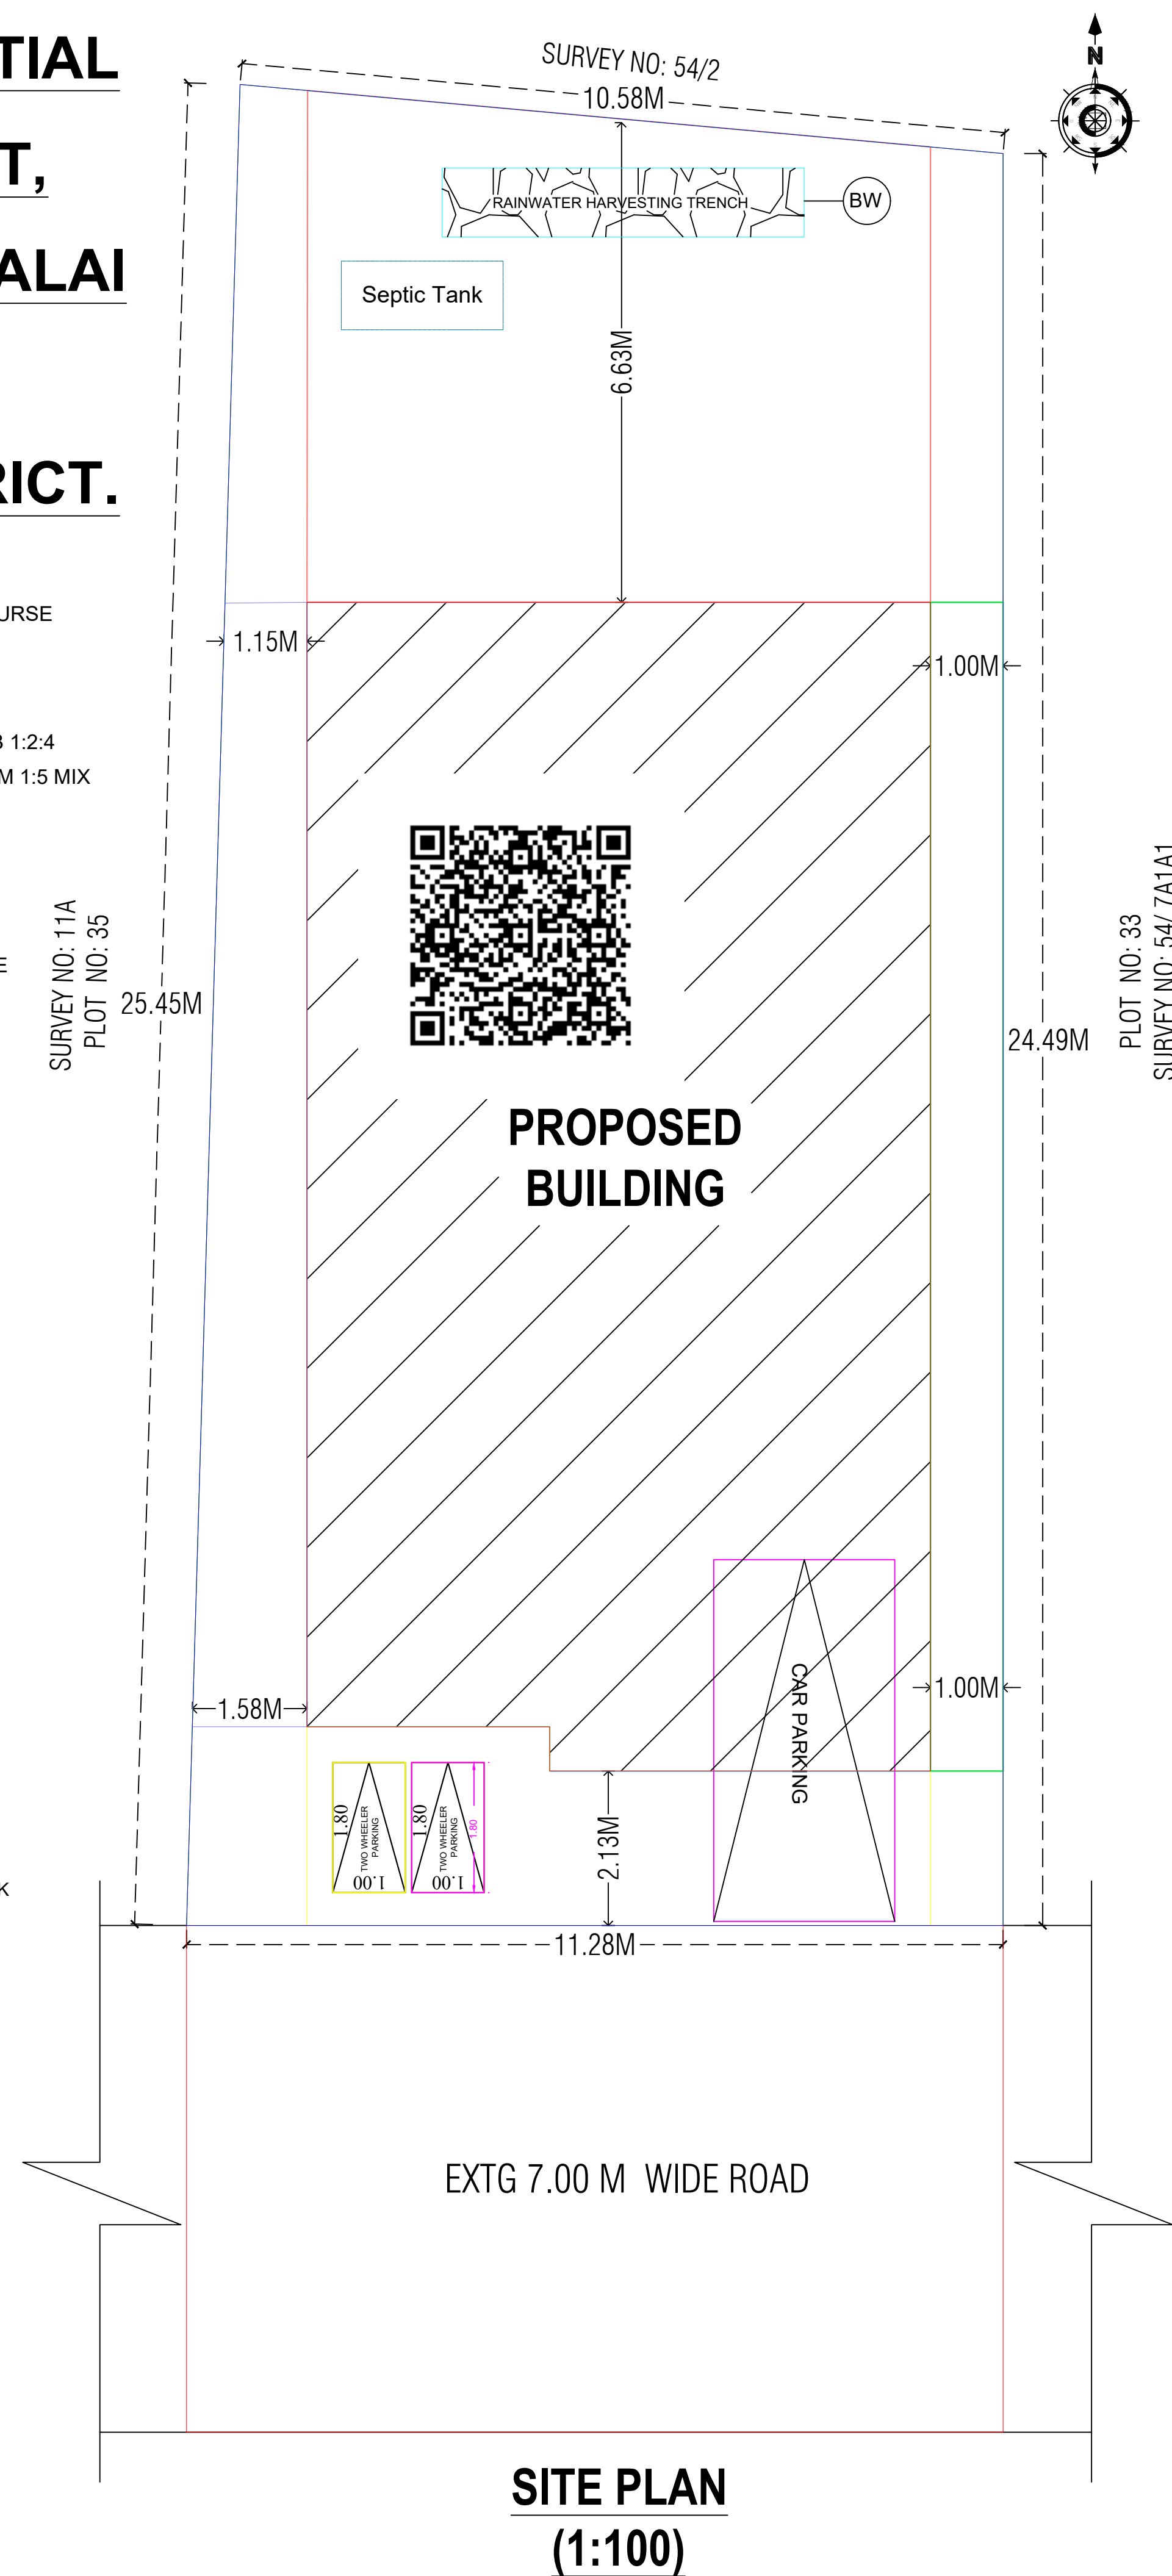
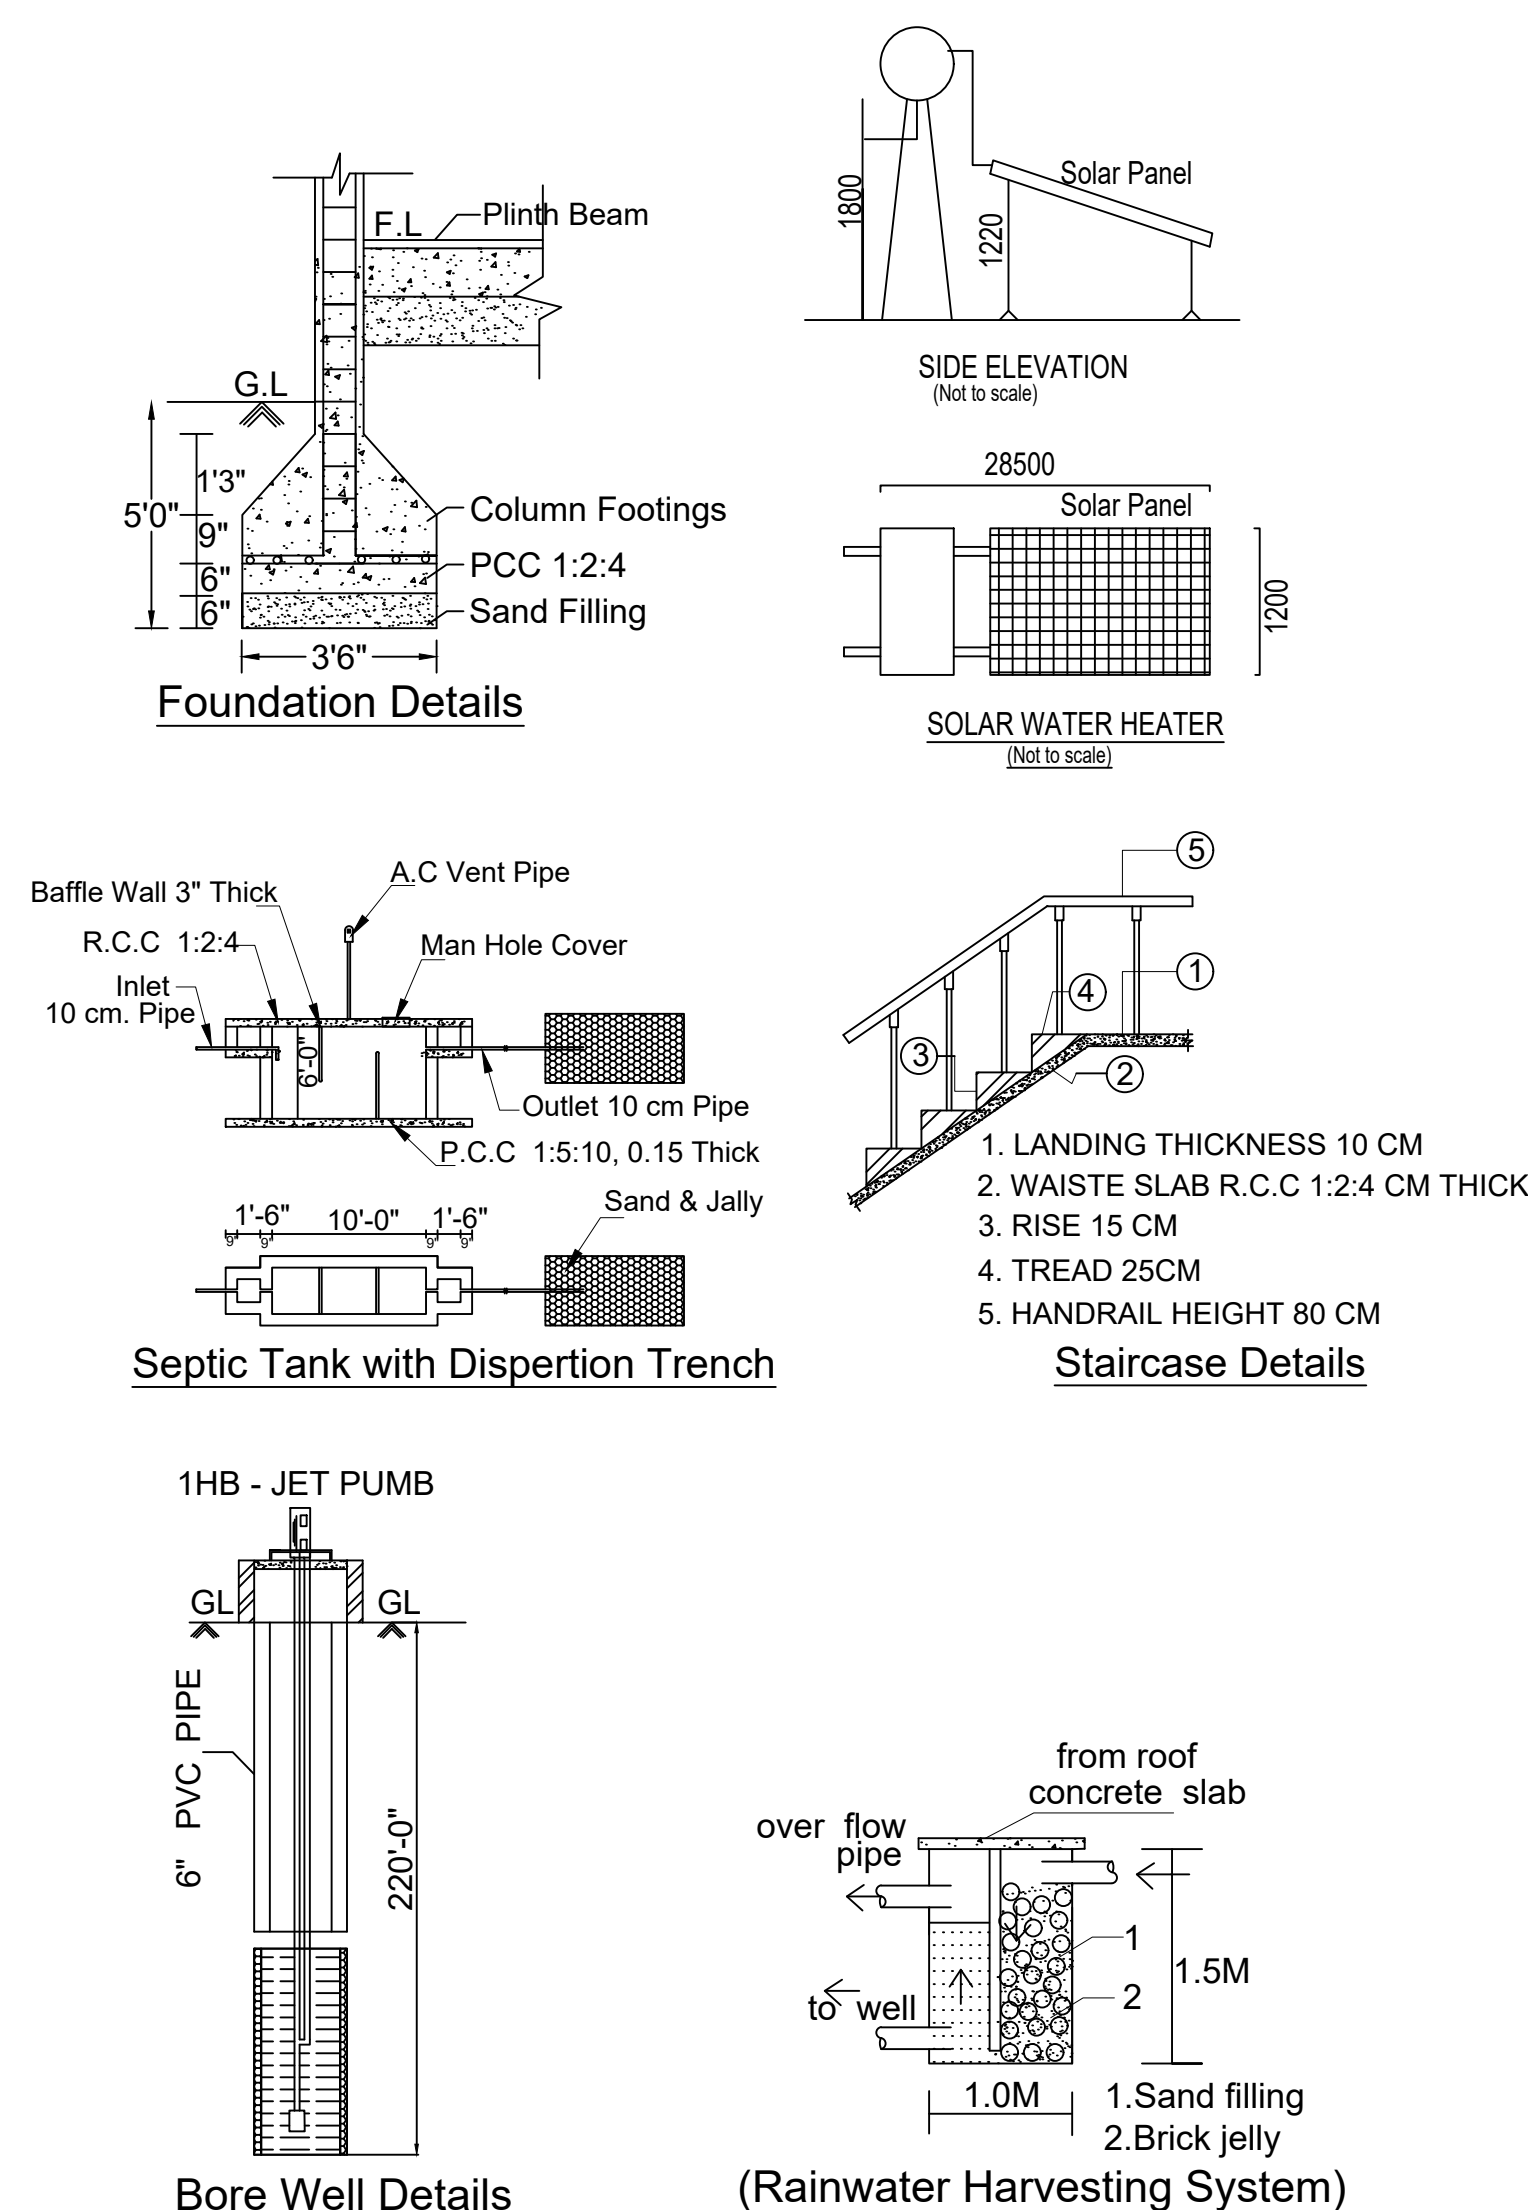
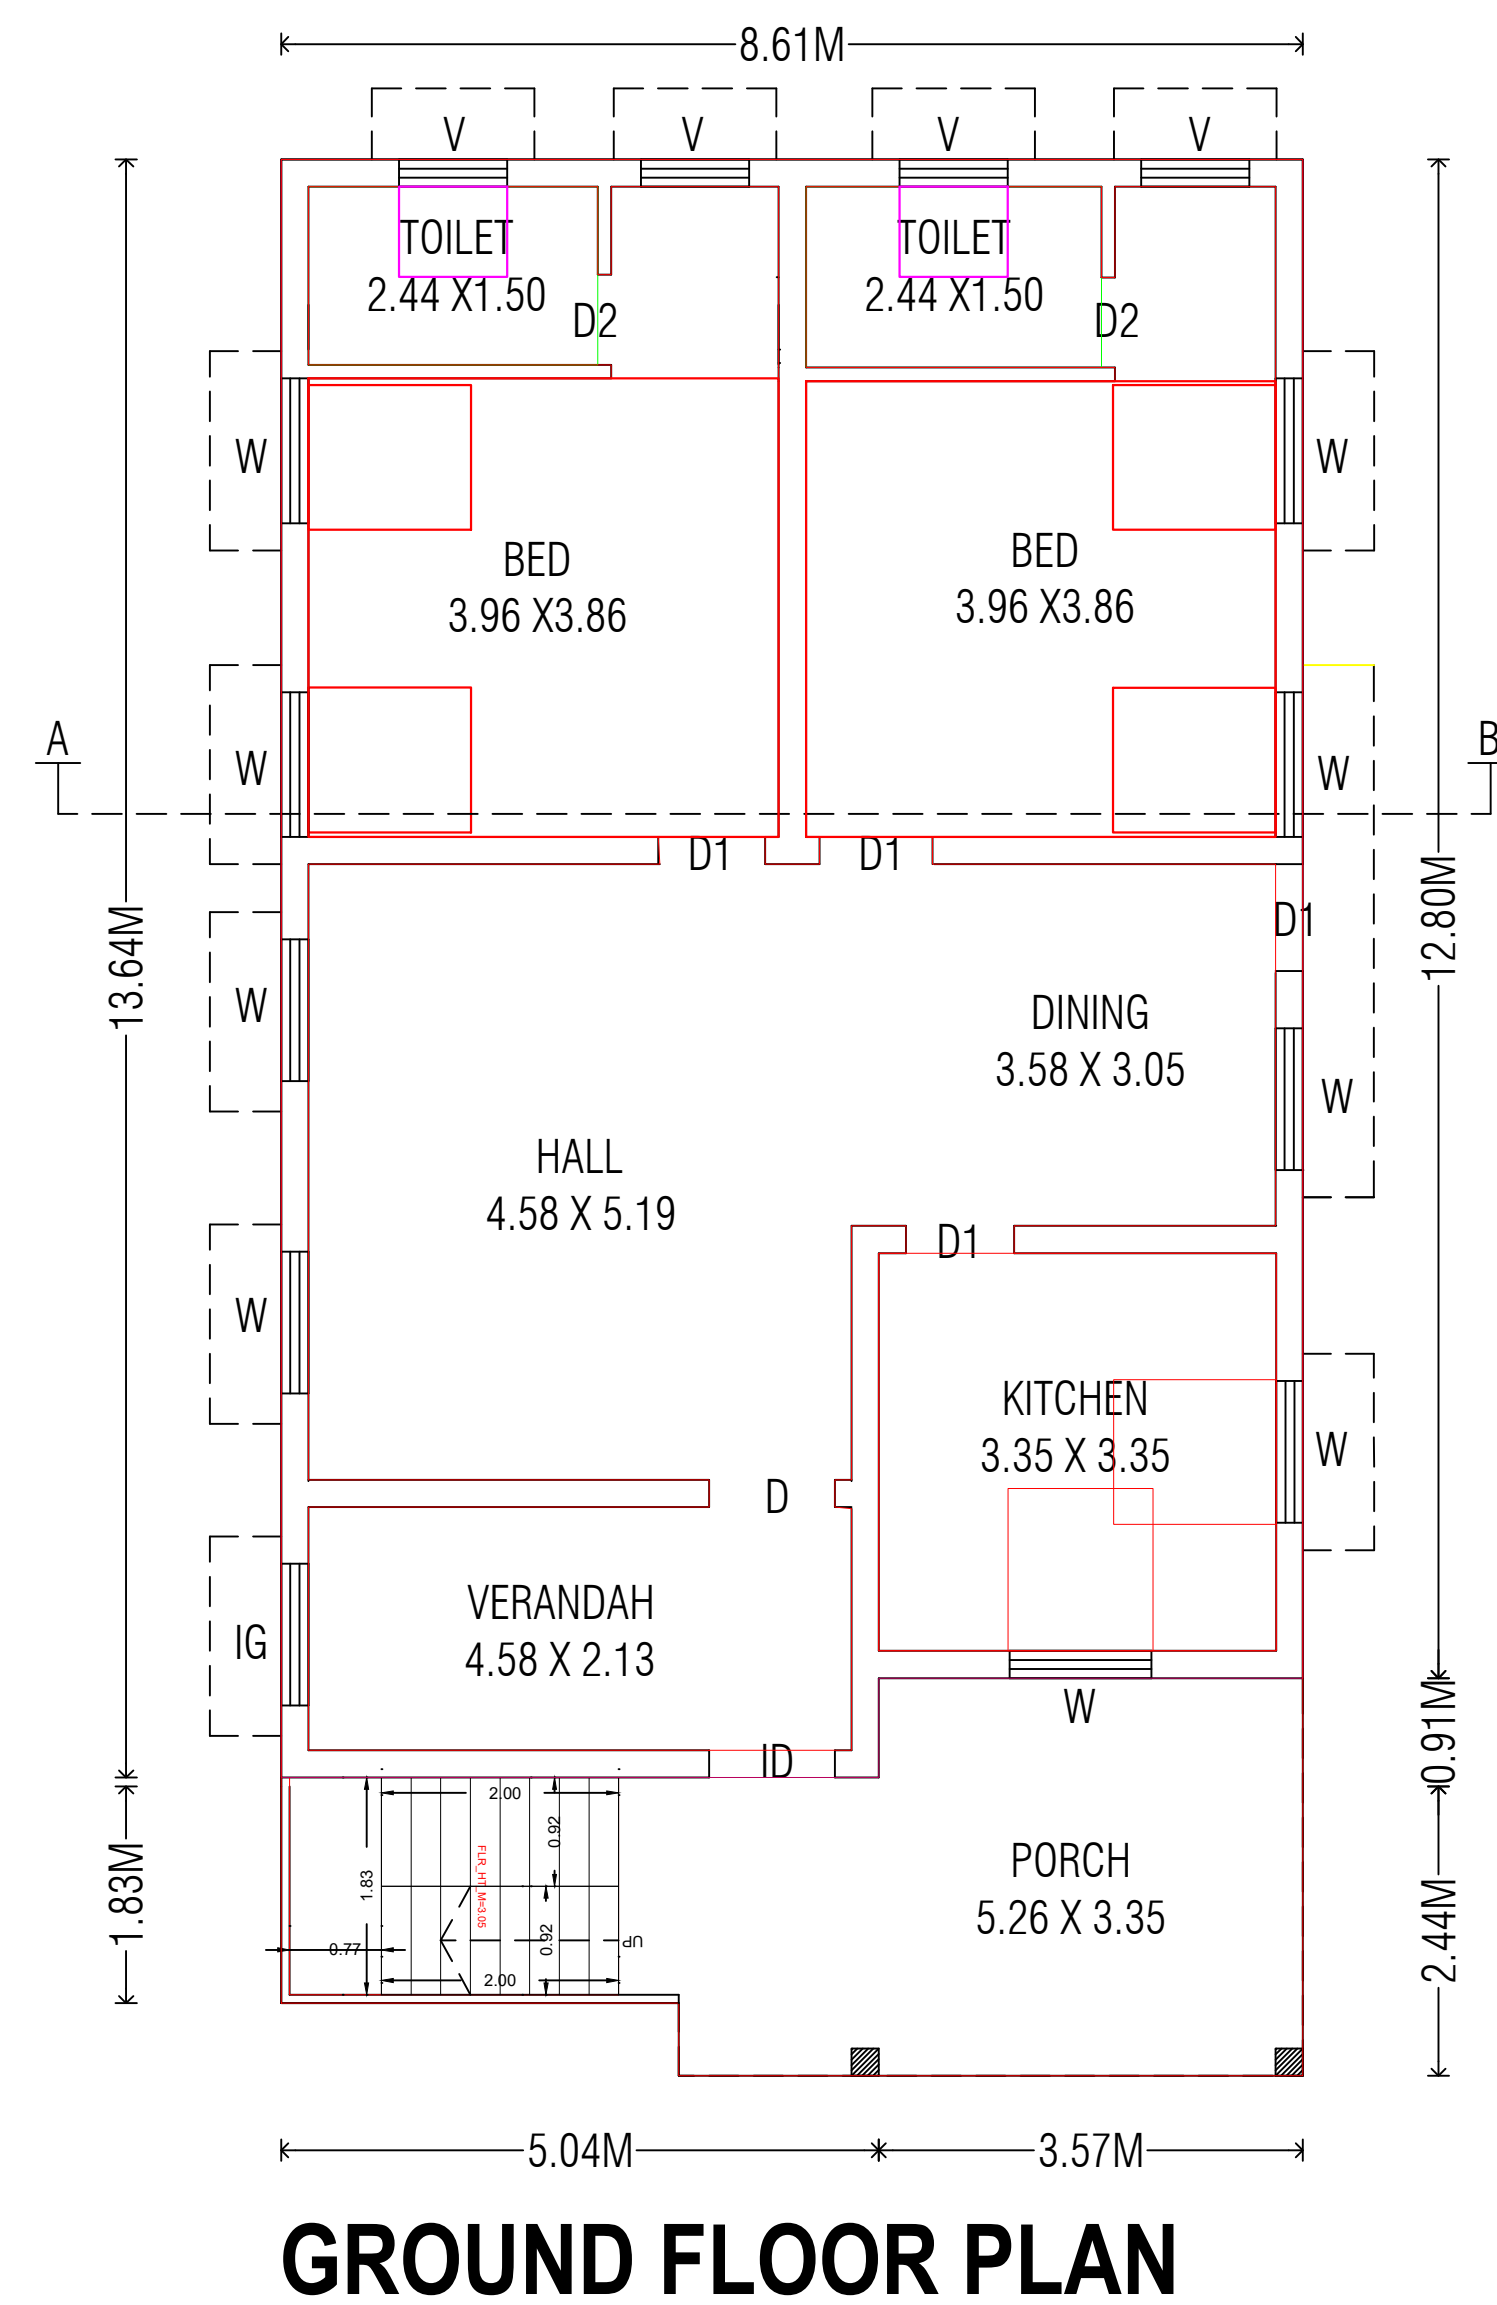


PLAN SHOWING THE CONSTRUCTION OF R.C.C. ROOF RESIDENTIAL
BUILDING IN GROUND FLOOR AT OLD S.NO.53-PART & 55/3-PART,
NEW S.NO.53/2 & 55/3A1C, PATTA NO.3176, PLOT NO.34, ANNAMALAI
COLLEGE NAGAR, IDAYANVAYAL VILLAGE, KANNANKOTTAI
PANCHAYAT, DEVAKOTTAI UNION & TALUK, SIVAGANGAI DISTRICT.

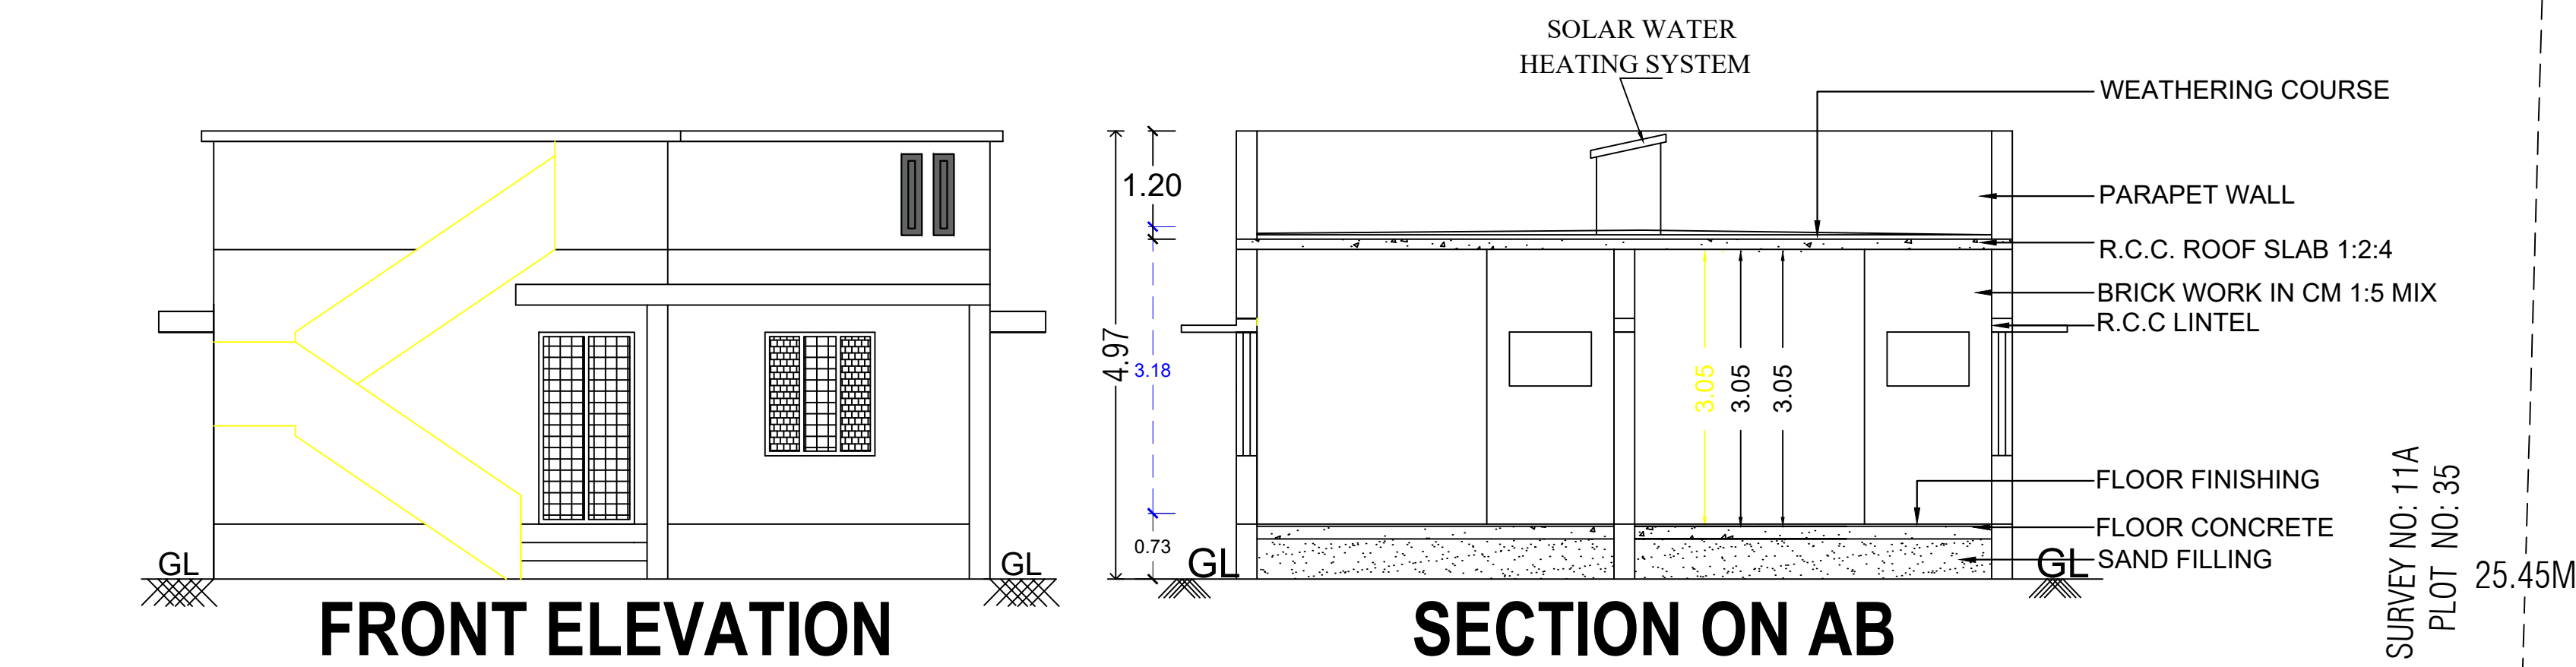

SPECIFICATIONS		
1. SAND FILLING		
2. P.C.C. MIX RATIO 1:5:10 40MM METAL		
3. R.C.C. ISOLATED FOUNDATION		
4. BRICK WORK CM MIX RATIO 1:6		
5 R.C.C. 1:1.5:3 MIX AS PER IS 456 : 2000		
SCHEDULE OF JOINERIES		
MAIN DOOR MD	1.20 X 2.10	
DOOR D	1.00 X 2.10	
DOOR D1	0.90 X 2.10	
WINDOW W	1.20 X 1.20	
VENTILATOR V	0.90 X 0.60	
PLINTH AREA DETAILS		
PLOT AREA	2933.00 SQ.FT	272.48 SQ.M
GROUND FLOOR AREA	1475.00 SQ.FT	137.02 SQ.M
VACANT AREA	1458.00 SQ.FT	135.46 SQ.M
COLOR INDEX		
	SITE / BOUNDARY AREA	
	PROPOSED BUILDING	
	EXISTING ROAD	
5.00M 2.50M CAR PARKING	PARKING CALCULATION:- Floor Area above 75.00sq.m = 1 Car Parking PARKING PROVIDED:- No. of Car Pockets : 1 No. of Bike Pockets : 2	
1.80M BIKE PARKING	F.S.I DETAILS Total Plinth Floor Area Site Area = 137.02 272.48	PROPOSED 0.50 PERMISSIBLE 2.00
</		