
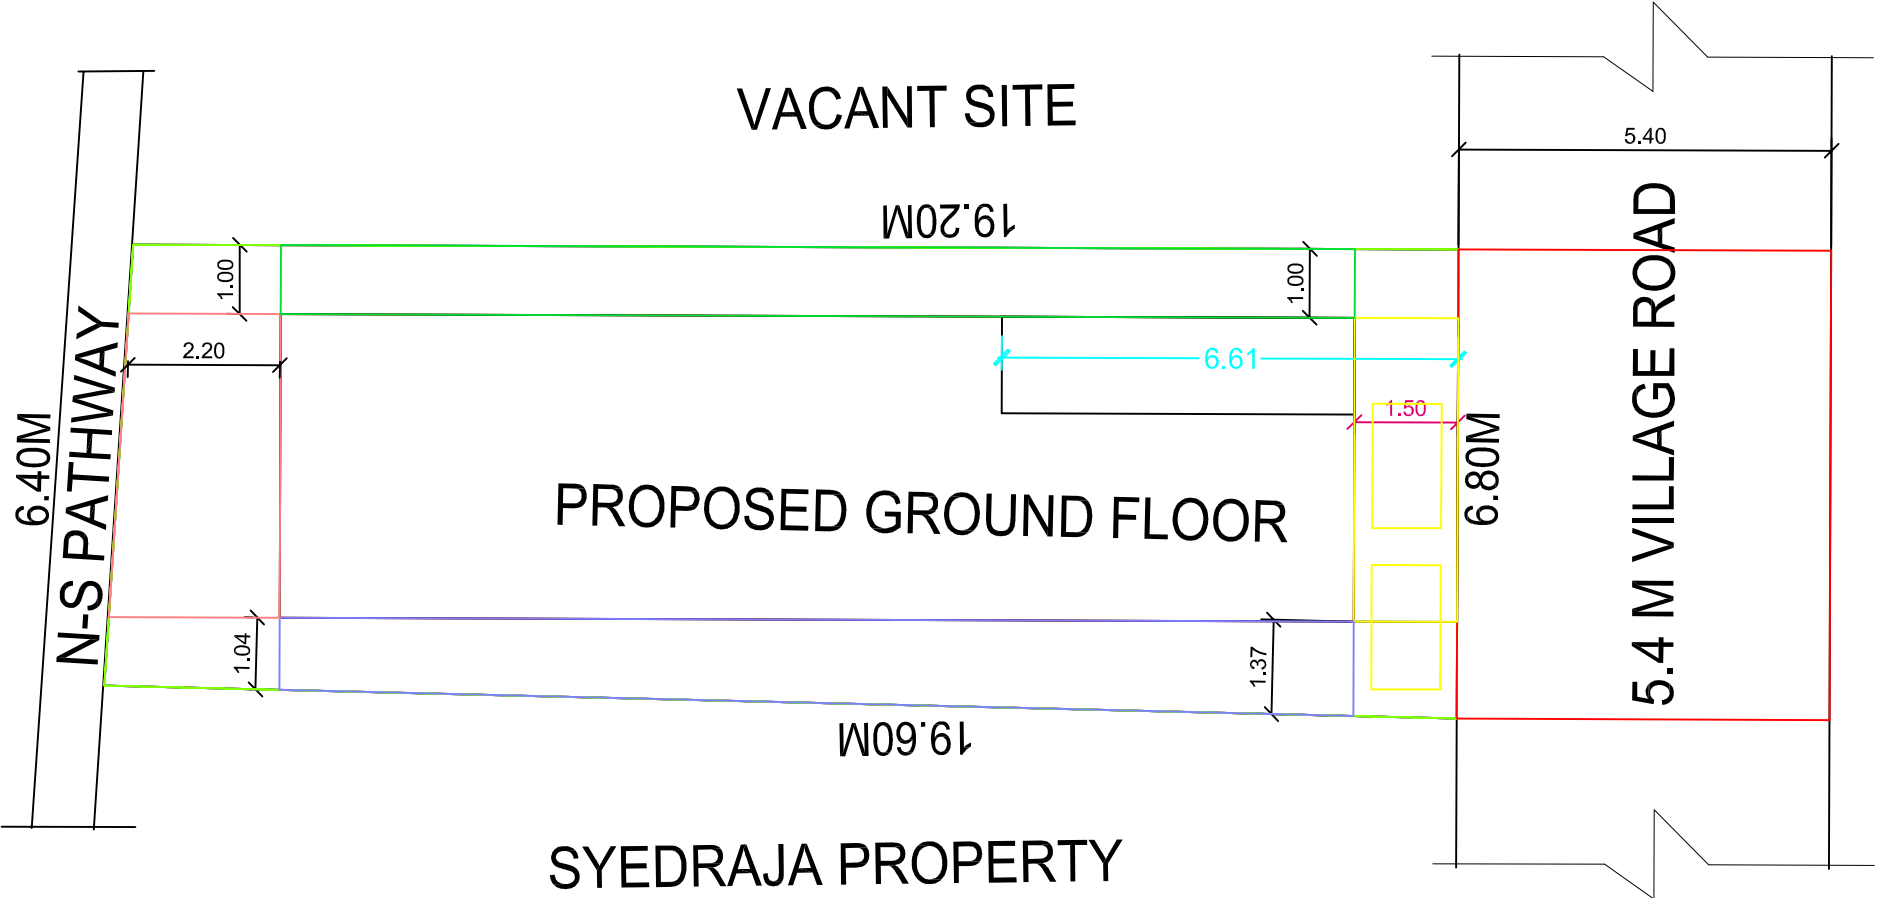
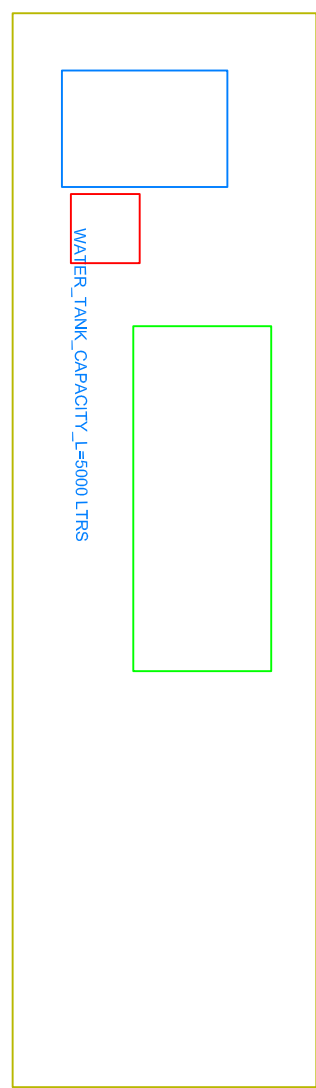
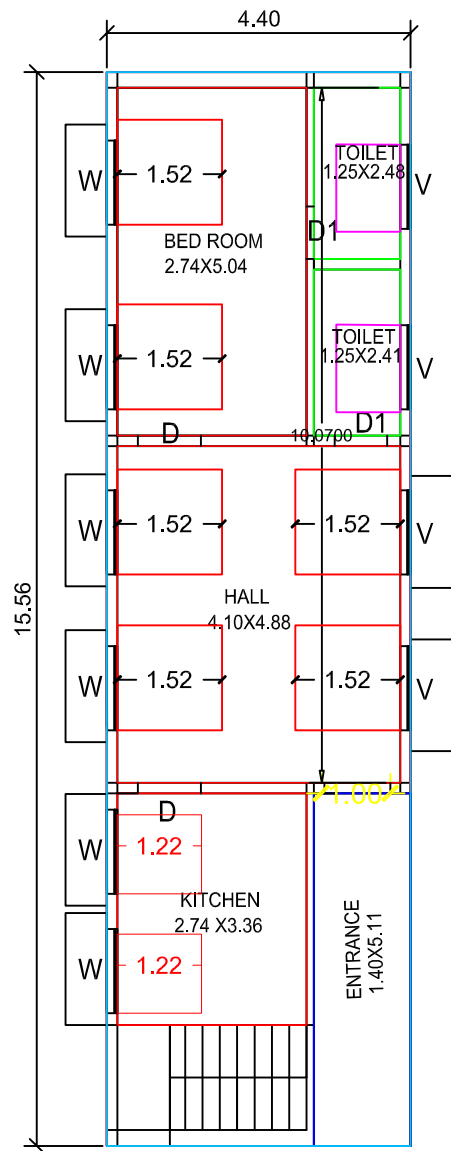
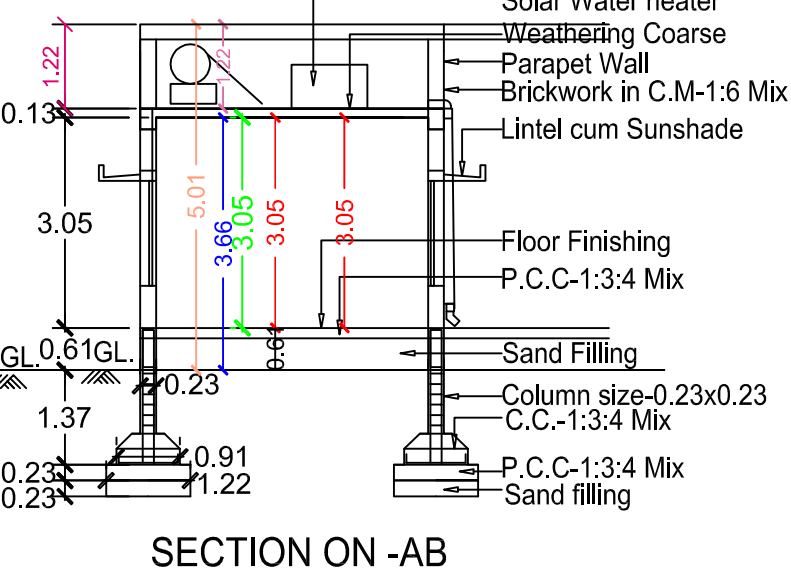
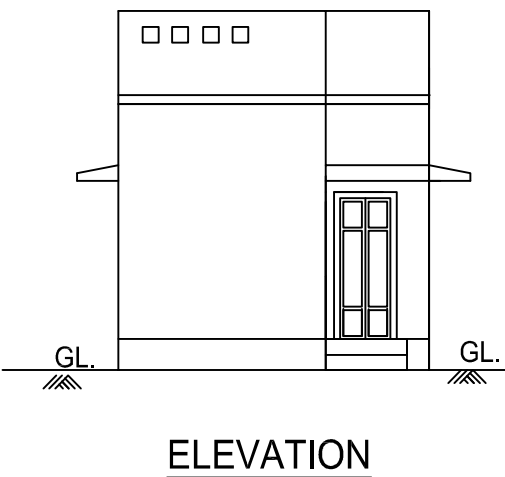
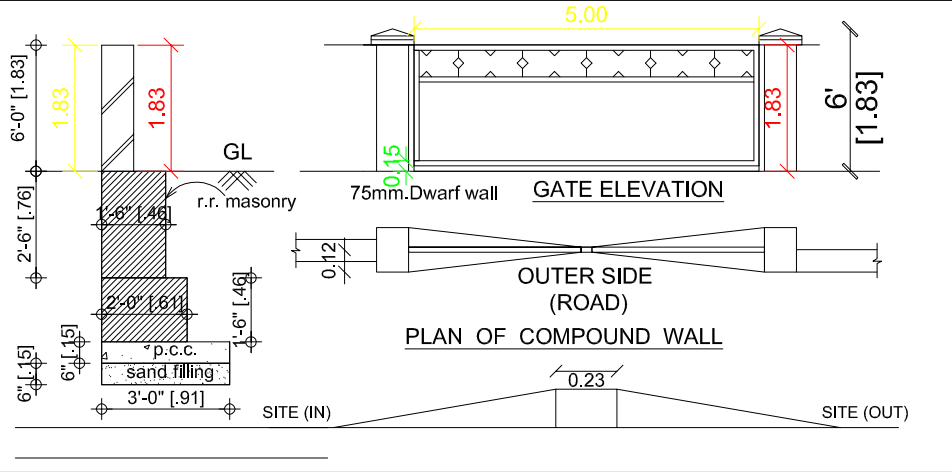
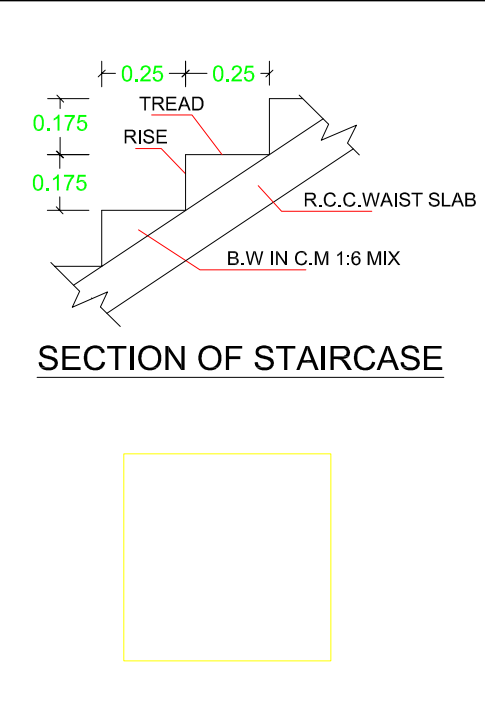
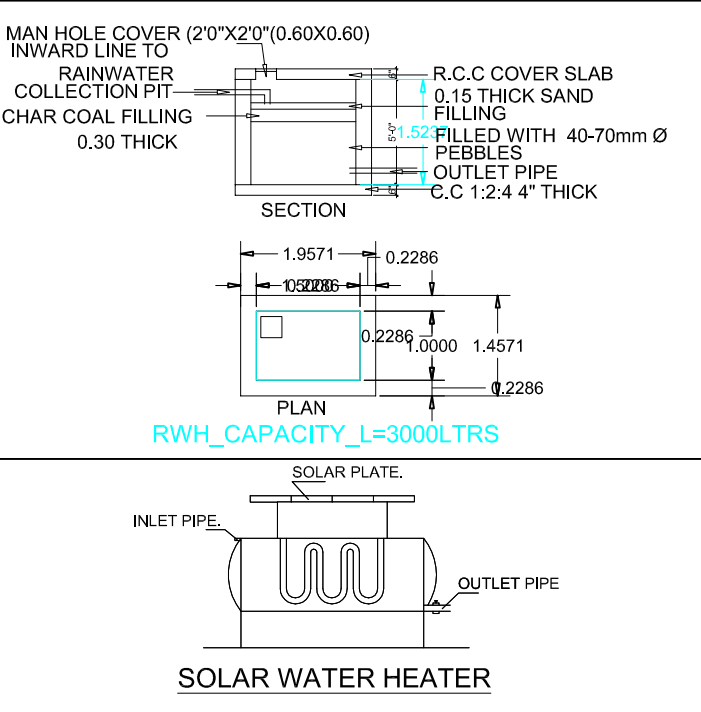


PLAN SHOWING THE PROPOSED CONSTRUCTION OF R.C.C ROOF RESIDENTIAL BUILDING GROUND FLOOR AT NATHAM 261/8 , NEW NATHAM S.NO. 85/1 PART ,
PATTA NO. 899, KEELAPATTAMANGALAM VILLAGE , MELAPATTA MANGALAM PANCHAYAT , KALLAL UNION , THIRUPPATHUR TALUK , SIVAGANGAI DISTRICT. (SCALE-1:100)

APPLICANT NAME: Mr.K. KANNAN

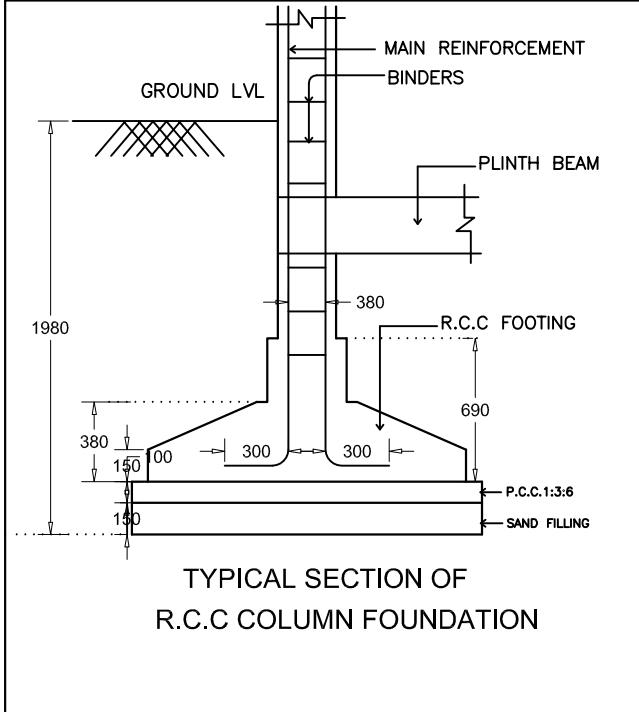

AREA STATEMENT			
Description	in SQM.	in SQft.	
AREA OF SITE	128.01	1378.00	
SUPER IMPOSED PLOT AREA	128.01	1378.00	
AS ON SITE PLOT EXTENT	127.99	1377.92	
FMB/ PLR PLOT EXTENT	128.01	1378.00	
AREA OF PRO. GROUND FLOOR BUILDING	68.46	736.92	
AREA OF VACANT			

SCHEDULE OF JOINERIES		
Sym.	DESCRIPTION	in METER
MD/D	MAINDOOR/ SINGLE DOOR	1.06x2.13
D1	DOOR	0.91x2.13
D2	DOOR	0.75x2.13
W	WINDOW	1.52X1.52
W1	WINDOW	1.22X1.52
V	VENTILATOR	0.91X0.61

LEGEND		
DESCRIPTION	REQUIRED	PROVIDED
PARKING- CAR	0	0
PARKING- TWO WHEELER	1	2
SETBACKS-FRONT	1.50 m	1.50 m
SETBACKS-REAR	NIL	2.20 m
SETBACKS-RIGHT	1.00 m	1.00 m
SETBACKS- LEFT	1.00 m	1.00 m
FLOOR SPACE INDEX	2.00	0.951
PLOT COVERAGE	55%	

CERTIFICATE		
◆ Rain water will be Collected Through pits. ◆ U-Trab will be provided in septic tank. ◆ Waste Water will be Utilised by Gardening. ◆ Exhaust fan will be provide in Kitchen room.		

APPLICANT SIGN.

REGISTERED ENGINEER SIGN.



Er. C.MURUGESAN .,ME.,MBA., Msc.,BAL. MIE.,FIV.

CEE YEM CONSTRUCTIONS

REGISTERED -ENGINEER / STRUCTURAL/SOIL/ CONSTRUCTION ENGINEER 9443466241