


PLAN SHOWING THE PROPOSED CONSTRUCTION OF GROUND R.C.C ROOF BUILDING IN OLD S.NO.214/1A

NEW PATTI S.NO.214/82A1C,PLOT NO.41,PILLAIVAYAL VILLAGE,SRI KARPAGA VINAYAGAR NAGAR,

PAIYUR PILLAIVAYAL GROUP,VANIYANGUDI PANCHAYAT,SIVAGANGAI TALUK & DISTRICT.

SCALE : 1:100 (ALL DIMENSIONS ARE IN METRE).

NAME OF THE OWNER : Mr.M.CHINNADURAI .

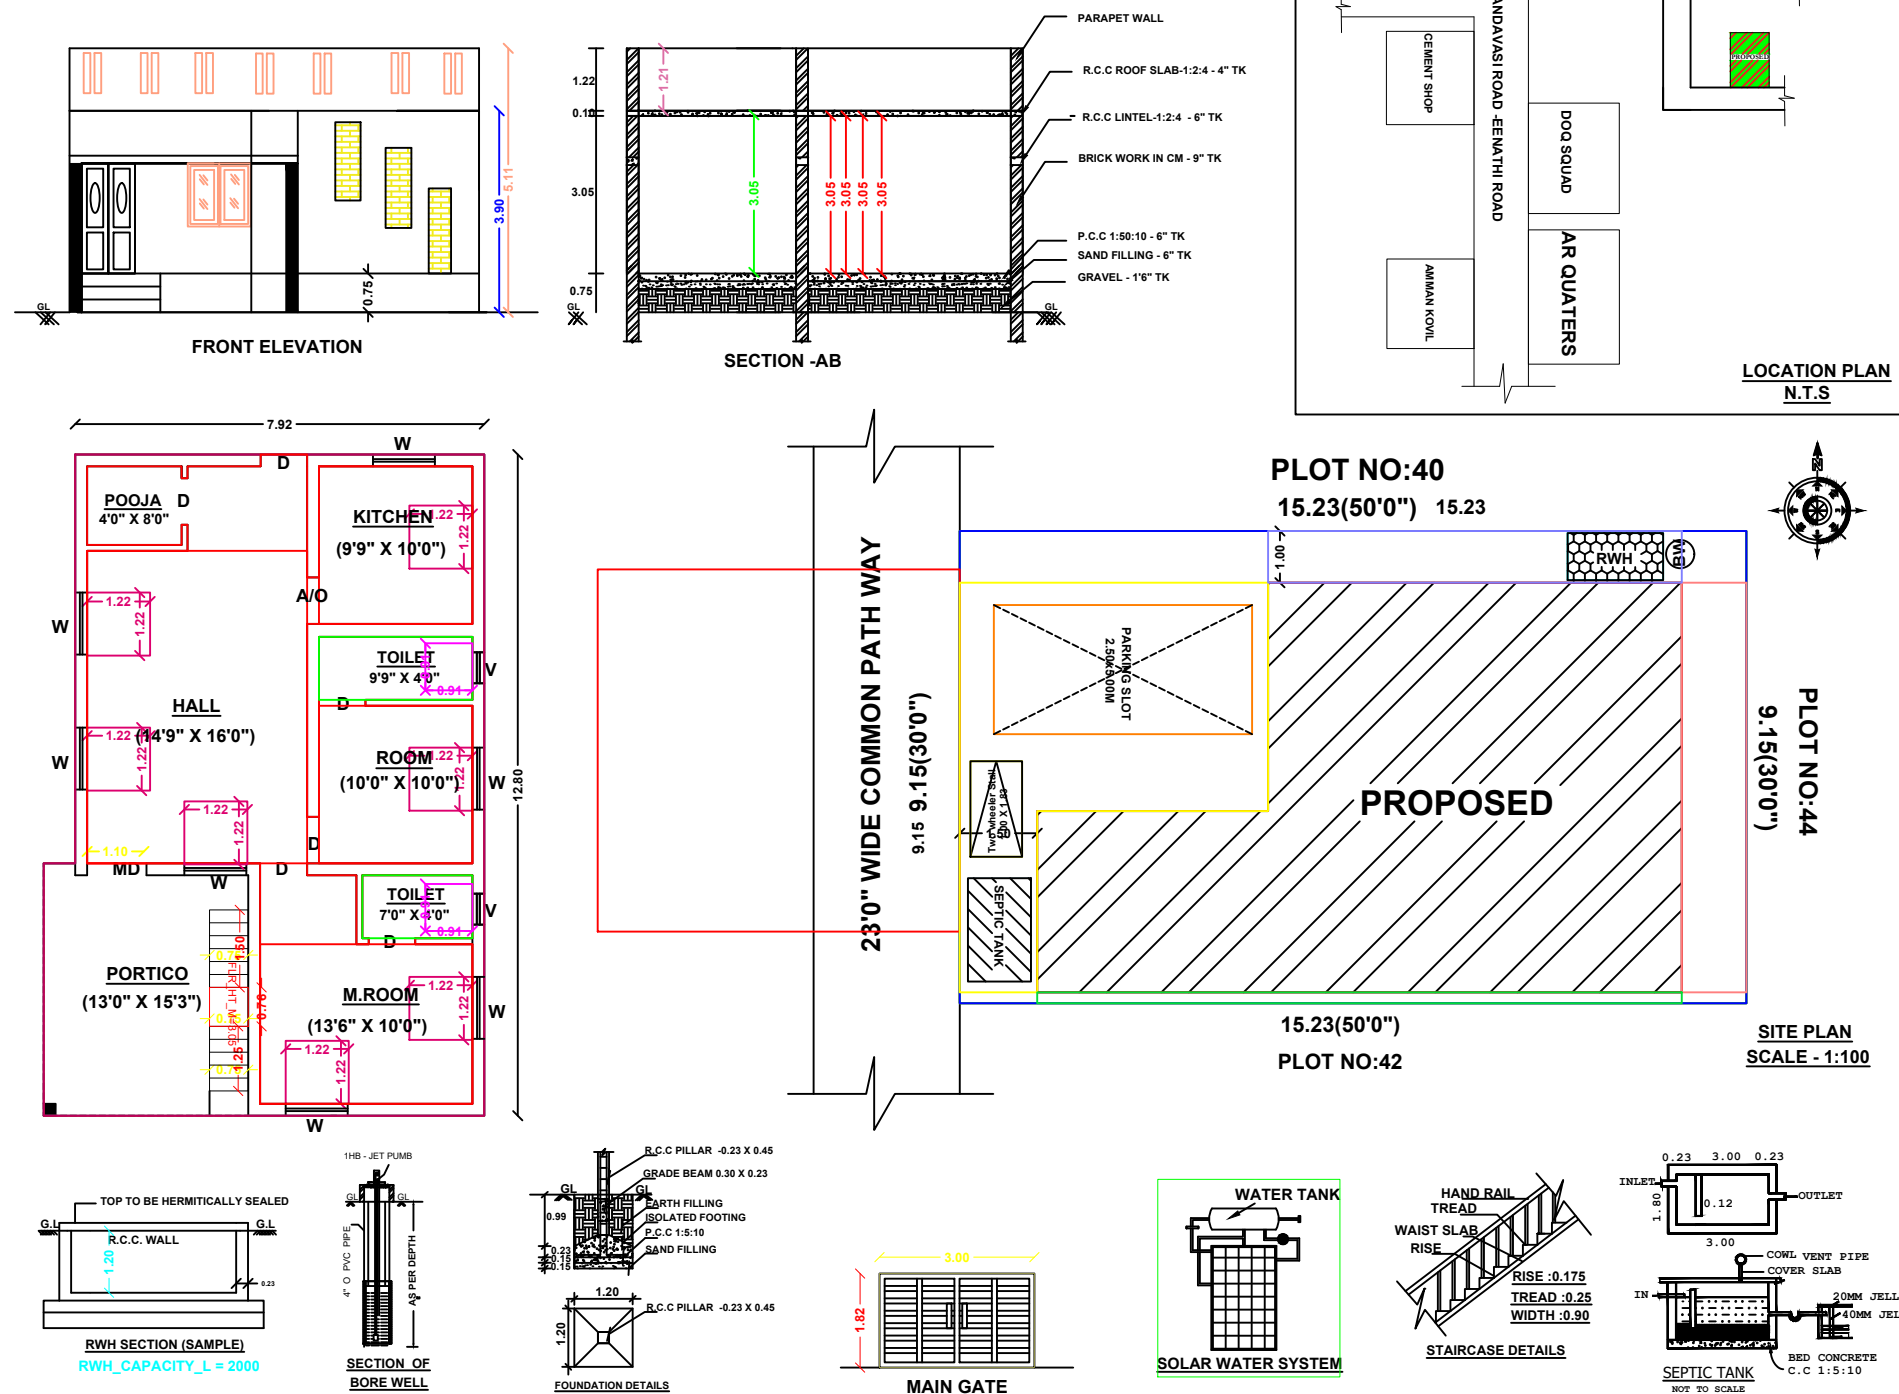

CASE TYPE : NEW PROPOSAL

PLOT USE : RESIDENTIAL

DWELLING UNITS : RESIDENTIAL UNITS

AREA OF THE PLOT : 1500.00SFT

SCHEME/AREA:APPROVED LAND

LAYOUT APPROVAL NUMBER :02/2021

DATE :12.02.2021

JOINERY DETAILS	METRE
MD - CW DOOR	1.10 X 2.10
D - CW DOOR	0.90 X 2.10
W - CW WINDOW	1.22 X 1.22
V - VENTILATOR	0.90 X 0.60

AREA DETAILS	SFT	SQM
SITE AREA (As per doc)	1500.00	139.35
SITE AREA (As per patta)	1495.54	138.93
SITE AREA (As per Actual)	1498.34	139.20
PRO BUILD GF	961.00	89.27
PORTICO	198.25	19.76
OPEN AREA	340.75	31.65

APPLICANT : Mr.CHINADURAI

Mr.T.N.BHARATHIDASAN
B.E.,M.SC(VAULTING),C.ENG.(I) M.I.E., F.I.V.,
CHARTERED ENGINEER & APPROVED VALUER
REGISTER ENGINEER NO:112/LS/2019/00002
330, GOMATHI ANNEX, GANDHI ROAD
SIVAGANGAI-630561, PH.NO:94430 94330

ENGINEER