




PLAN SHOWING THE PROPOSED CONSTRUCTION OF R.C.C. ROOF RESIDENTIAL BUILDING IN GROUND & FIRST FLOOR AT OLD SURVEY NOS: 35/40A1 & 35/43A1, NEW SURVEY NO: 35/43A1B, PATTA NO: 3503, PLOT NO: 20, UDAPPANPATTI VILLAGE, SIRUMADHUR GROUP, KANDADEVI PANCHAYAT, DEVAKOTTAI UNION & TALUK, SIVAGANGAI DISTRICT.

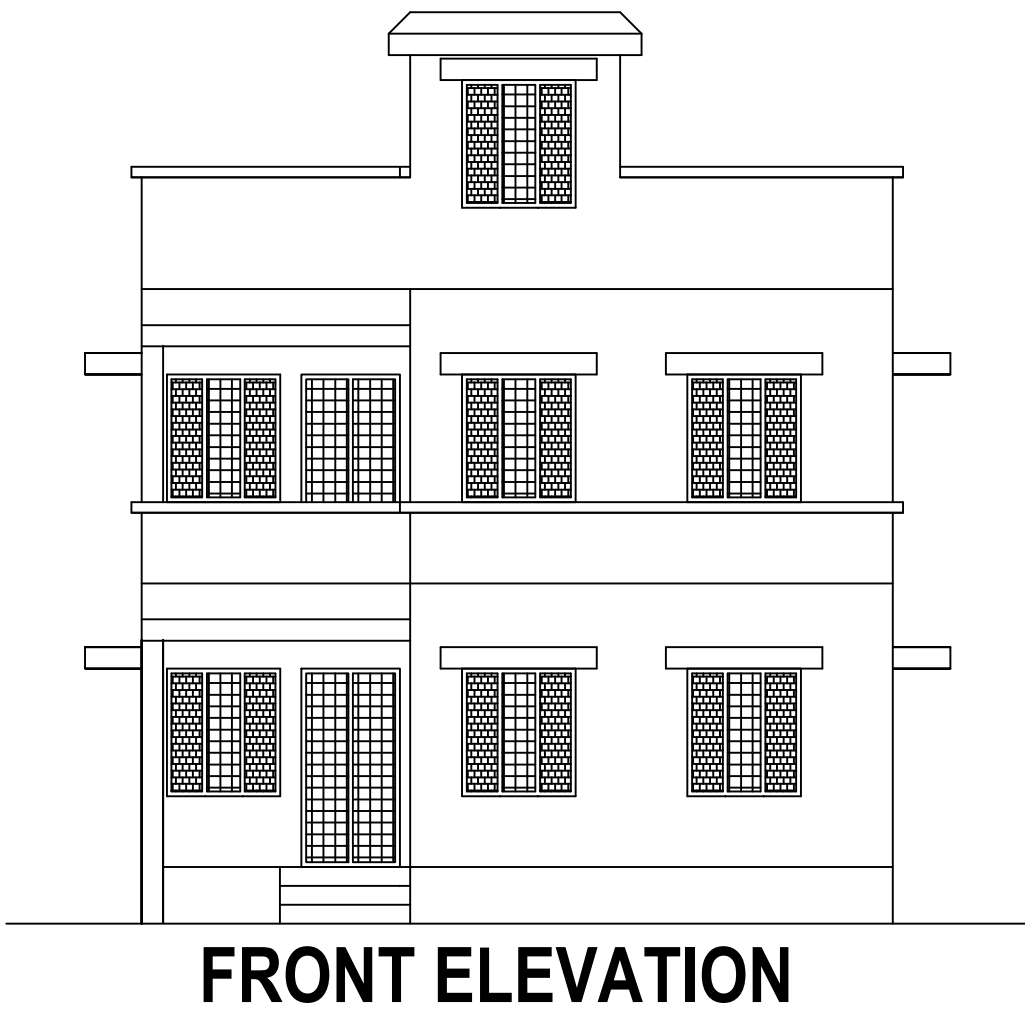


FRONT ELEVATION

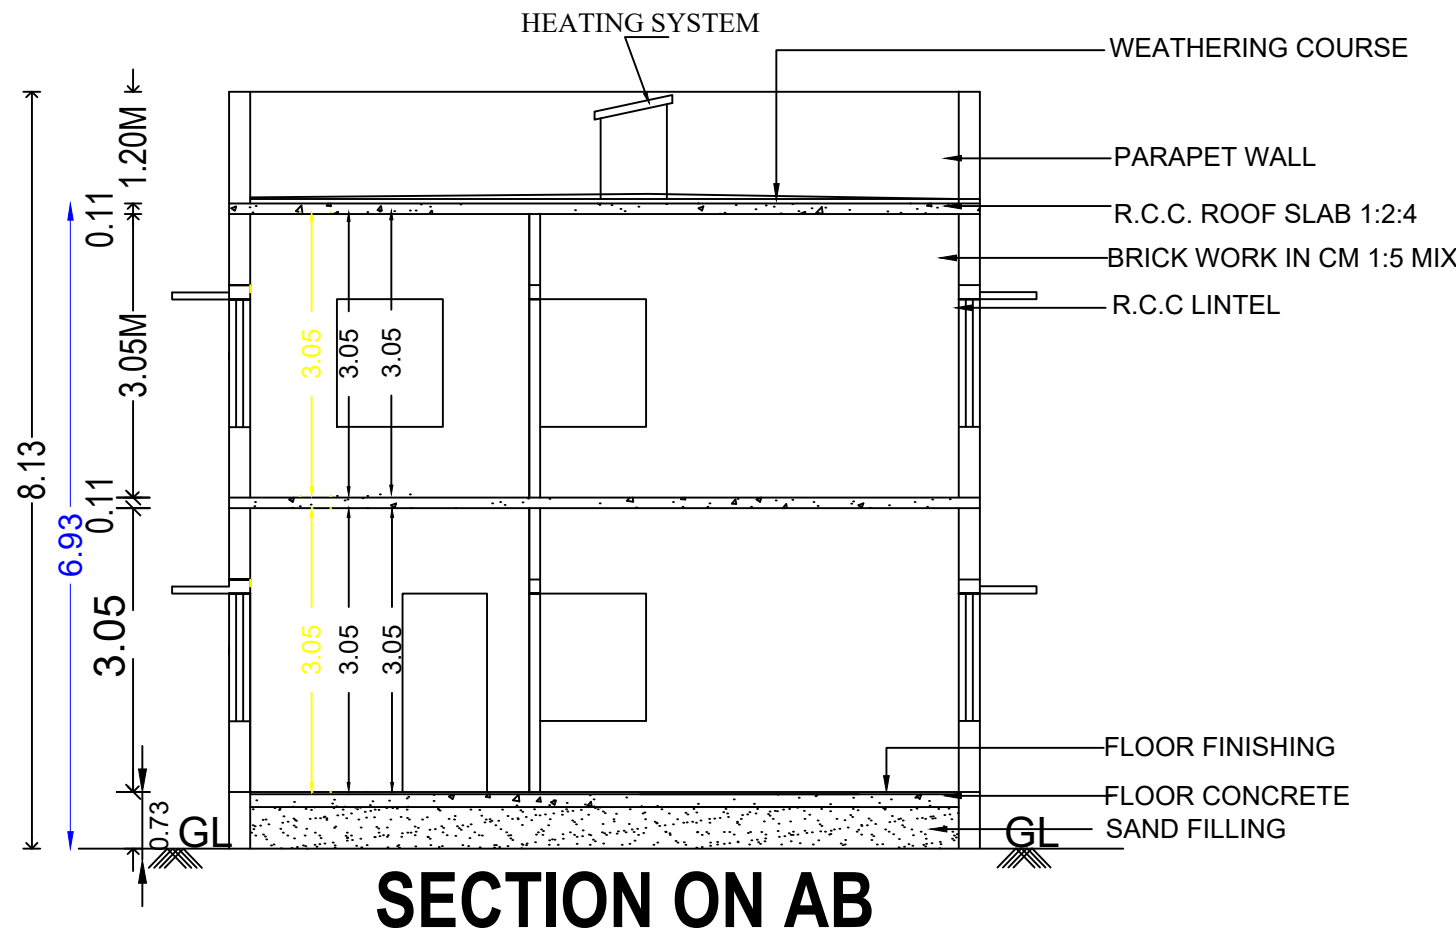


SECTION ON AB

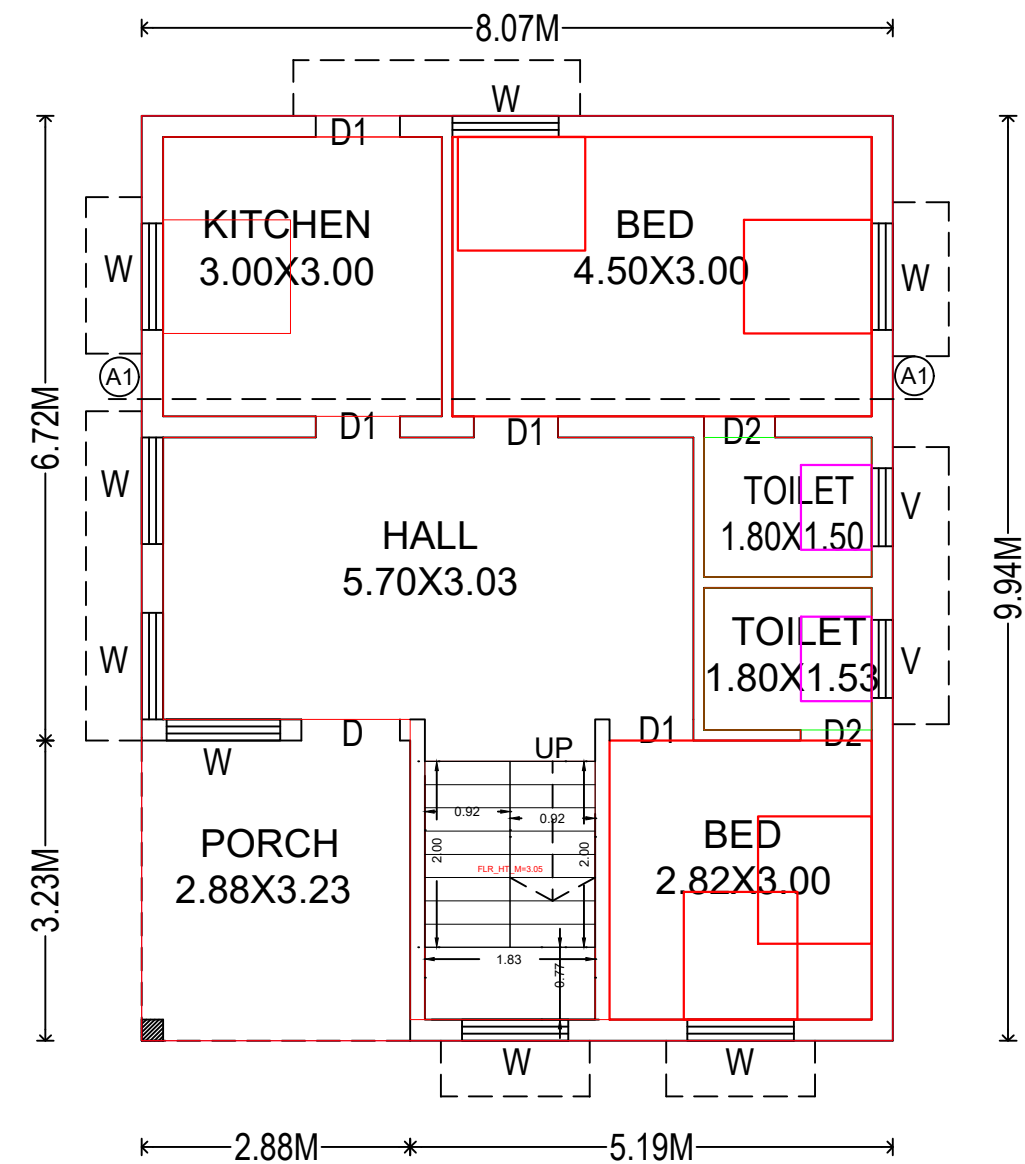







GROUND FLOOR PLAN

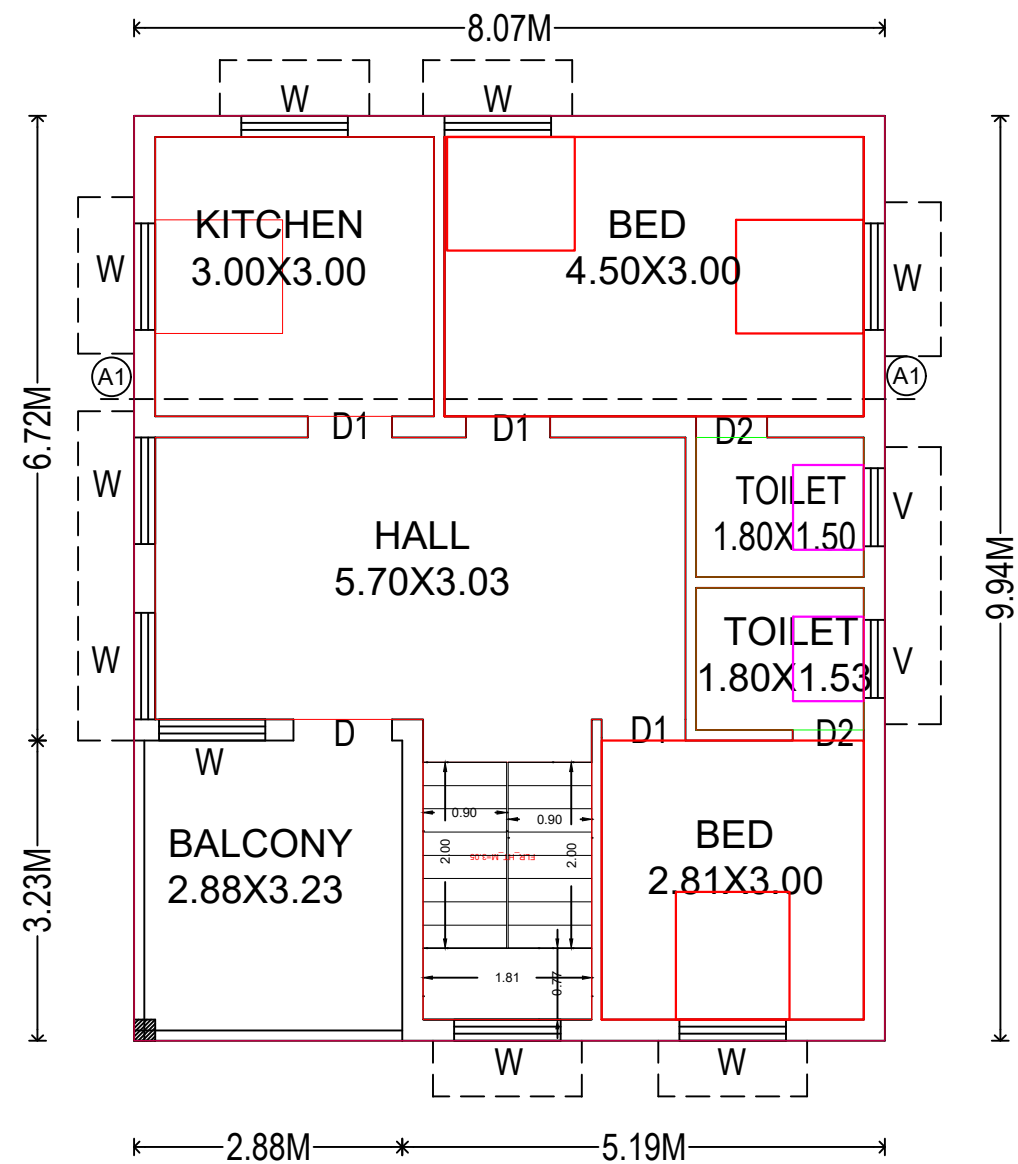

FIRST FLOOR PLAN

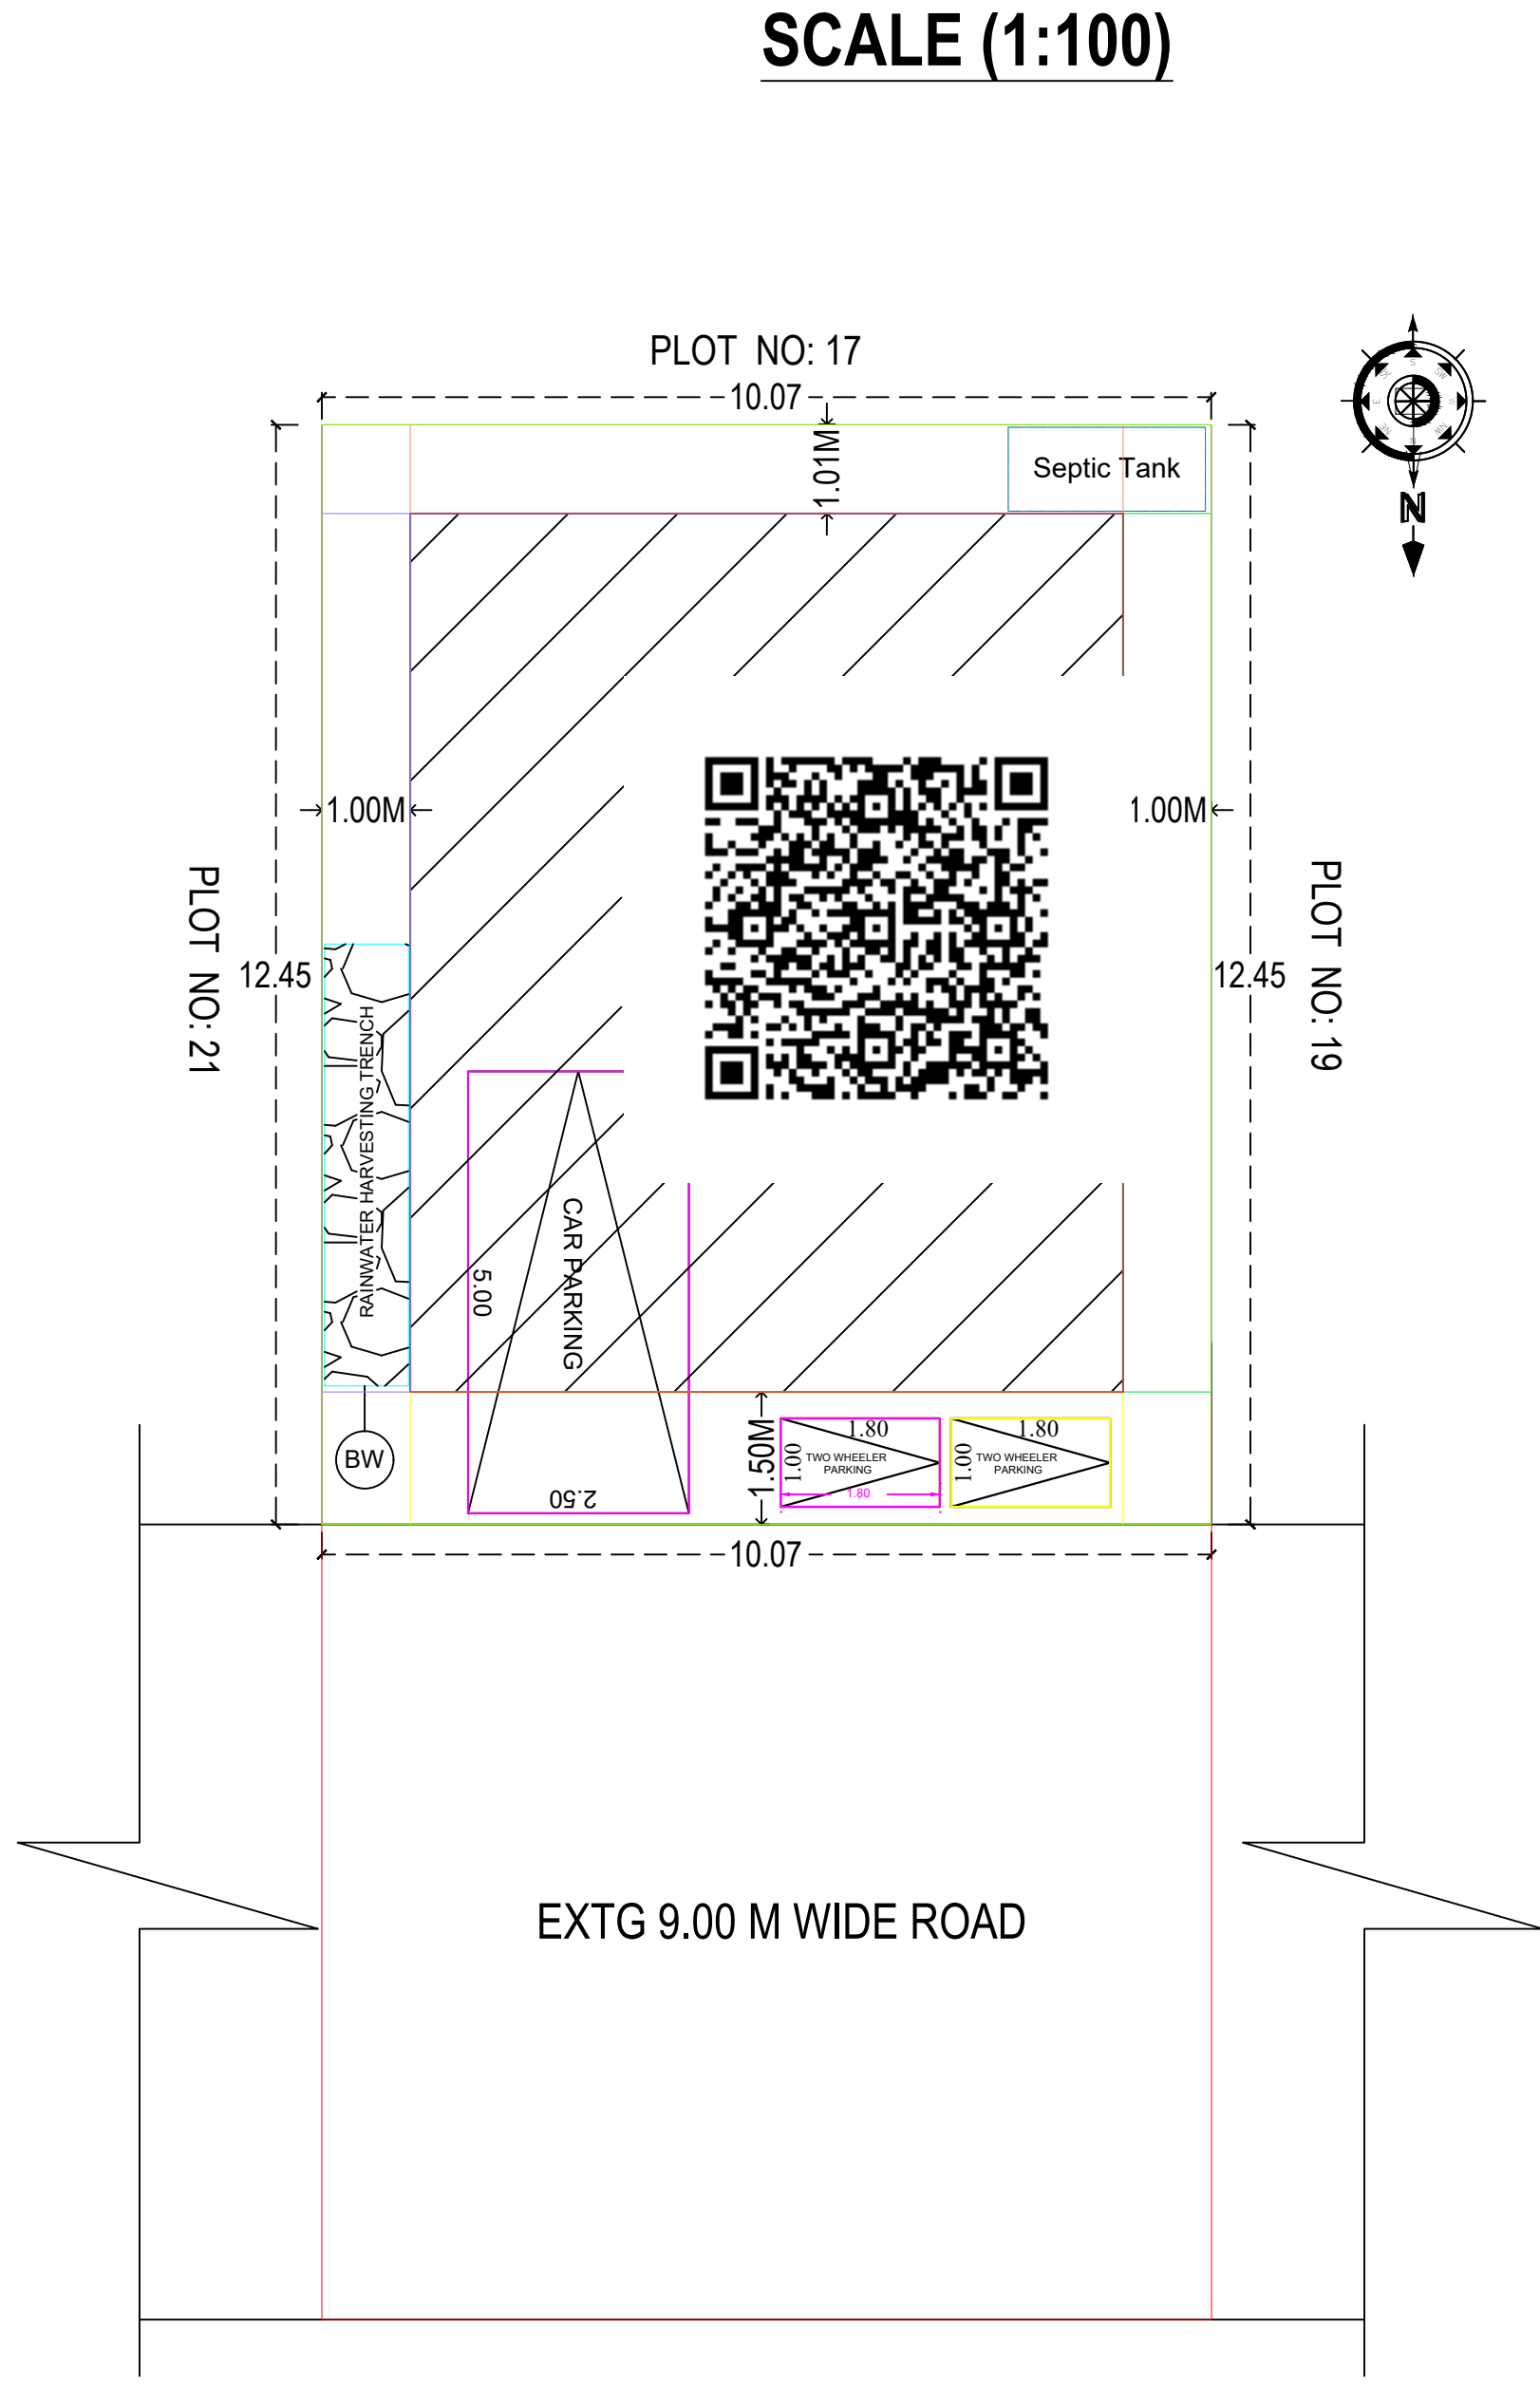

SITE PLAN
(1:100)

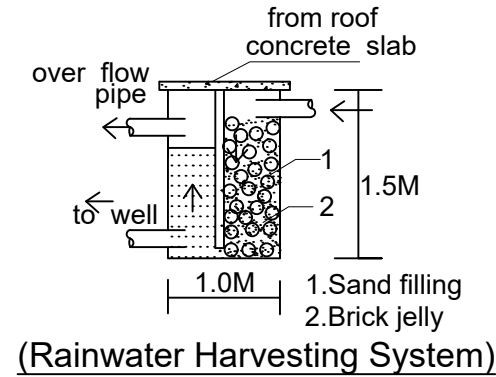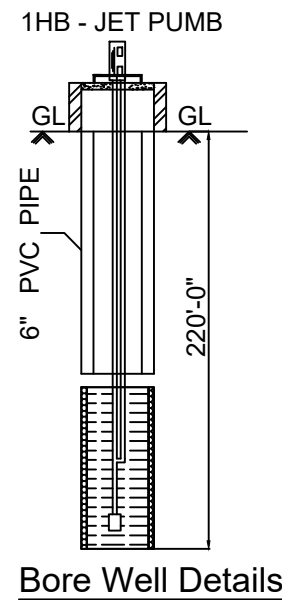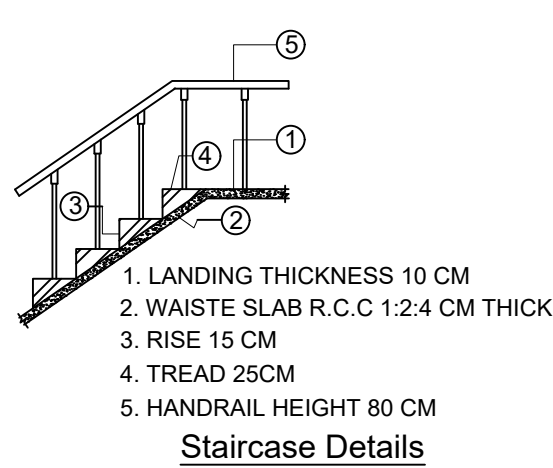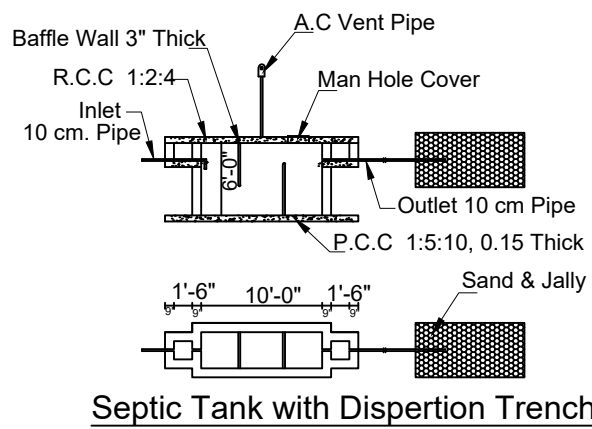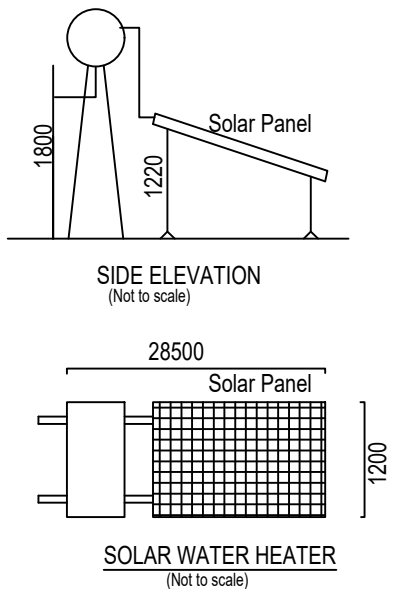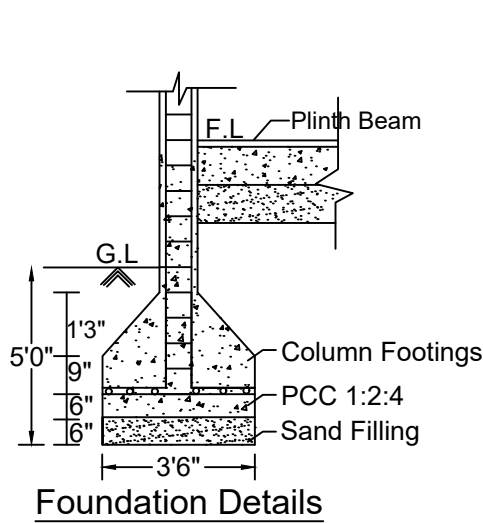

SPECIFICATIONS

1. SAND FILLING
2. P.C.C. MIX RATIO 1:5:10 40MM METAL
3. R.C.C. ISOLATED FOUNDATION
4. BRICK WORK CM MIX RATIO 1:6
- 5 R.C.C. 1:1.5:3 MIX AS PER IS 456 : 2000

SCHEDULE OF JOINERIES



MAIN DOOR MD	1.20 X 2.10
DOOR D	1.00 X 2.10
DOOR D1	0.90 X 2.10
WINDOW W	1.20 X 1.20
VENTILATOR V	0.90 X 0.60

PLINTH AREA DETAILS

PLOT AREA	1348.41 SQ.FT	125.30 SQ.M
GROUND FLOOR AREA	863.58 SQ.FT	80.23 SQ.M
FIRST FLOOR AREA	863.58 SQ.FT	80.23 SQ.M
VACANT AREA	484.83 SQ.FT	45.07 SQ.M

COLOR INDEX

	SITE / BOUNDARY AREA
	PROPOSED BUILDING
	EXISTING ROAD

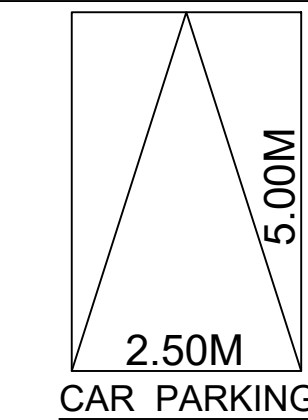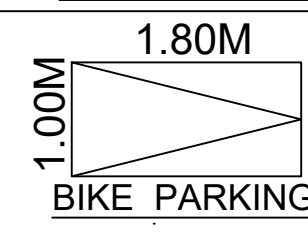 CAR PARKING	PARKING CALCULATION:- Floor Area above 75.00sq.m = 1 Car Parking		
	PARKING PROVIDED:- No. of Car Pockets : 1 No. of Bike Pockets : 2		
 BIKE PARKING	F.S.I DETAILS	PROPOSED	PERMISSIBLE
	Total Plinth Floor Area Site Area = 160.46 125.30	1.28	2.00

APPLICANT

V. Agalya

Mrs.V.AGALYA W/O Mr.VELAYUTHAM

ENGINEER

[Signature]

Er. R. ANBAZHAGAN, B.E.,F.I.E.,F.I.V.,
REGISTERED DTCP ENGINEER
REGD. NUMBER: RE/Gr.I/SVG Region/001/2019,
SIVAGANGAI MUNICIPALITY,
6, THIRUPPATHUR ROAD,
(NEAR ANJANEYAR KOIL)
SIVAGANGAI - 630 561,
CELL NO: 98653 48124.

OFFICE USE