
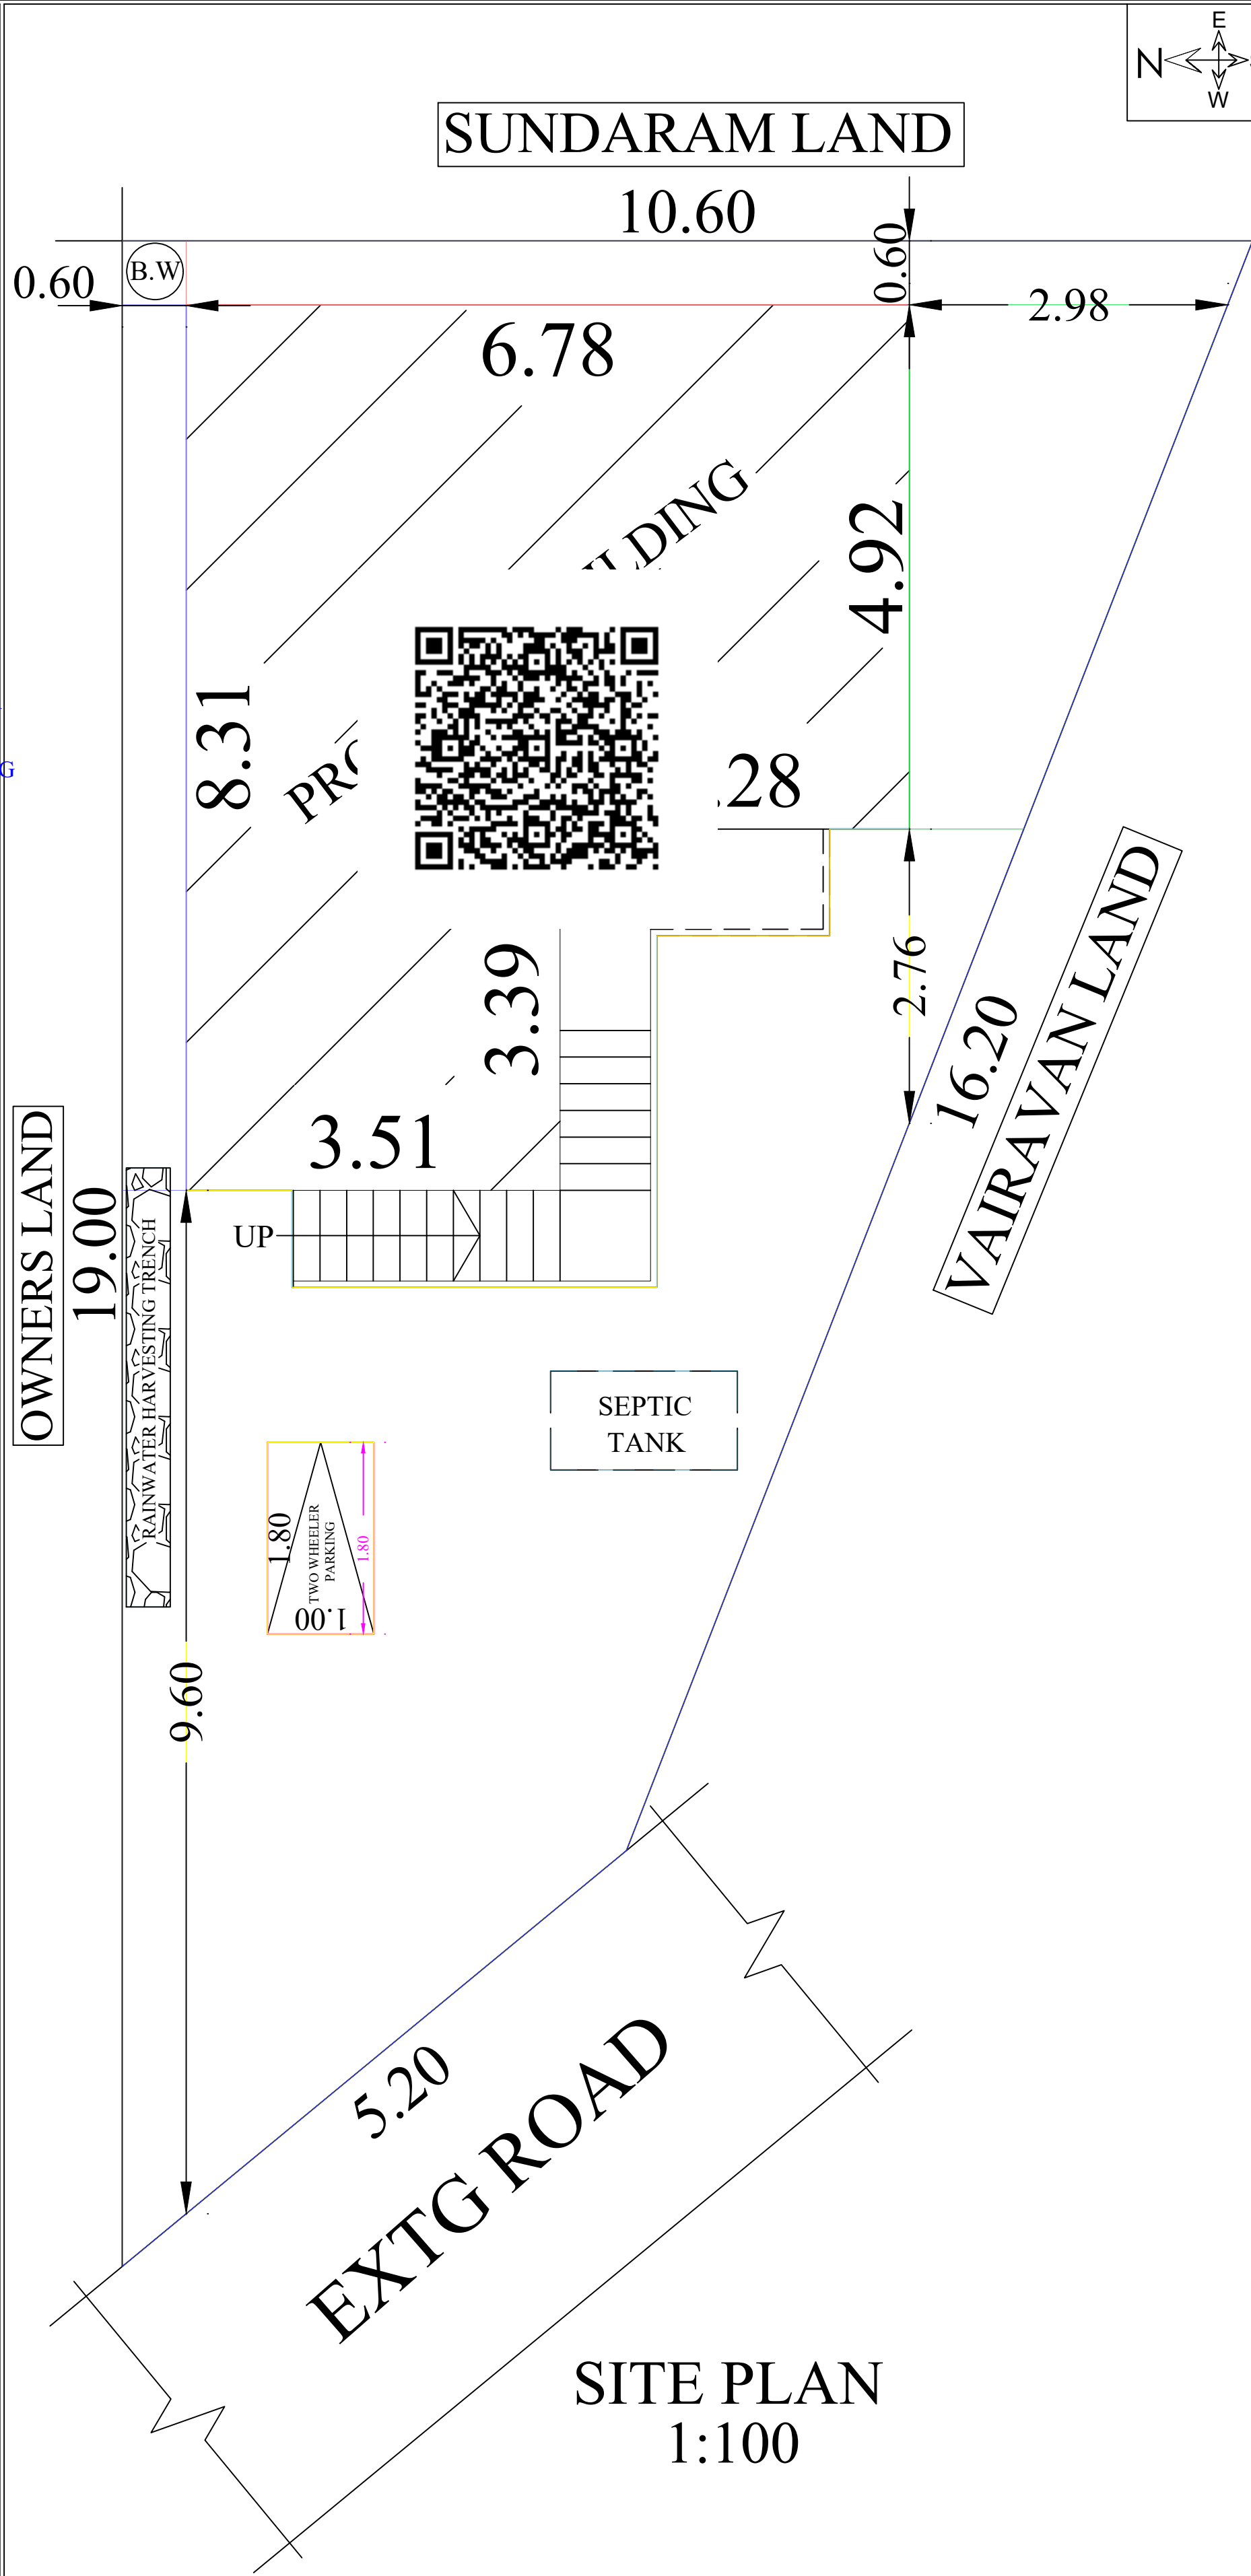
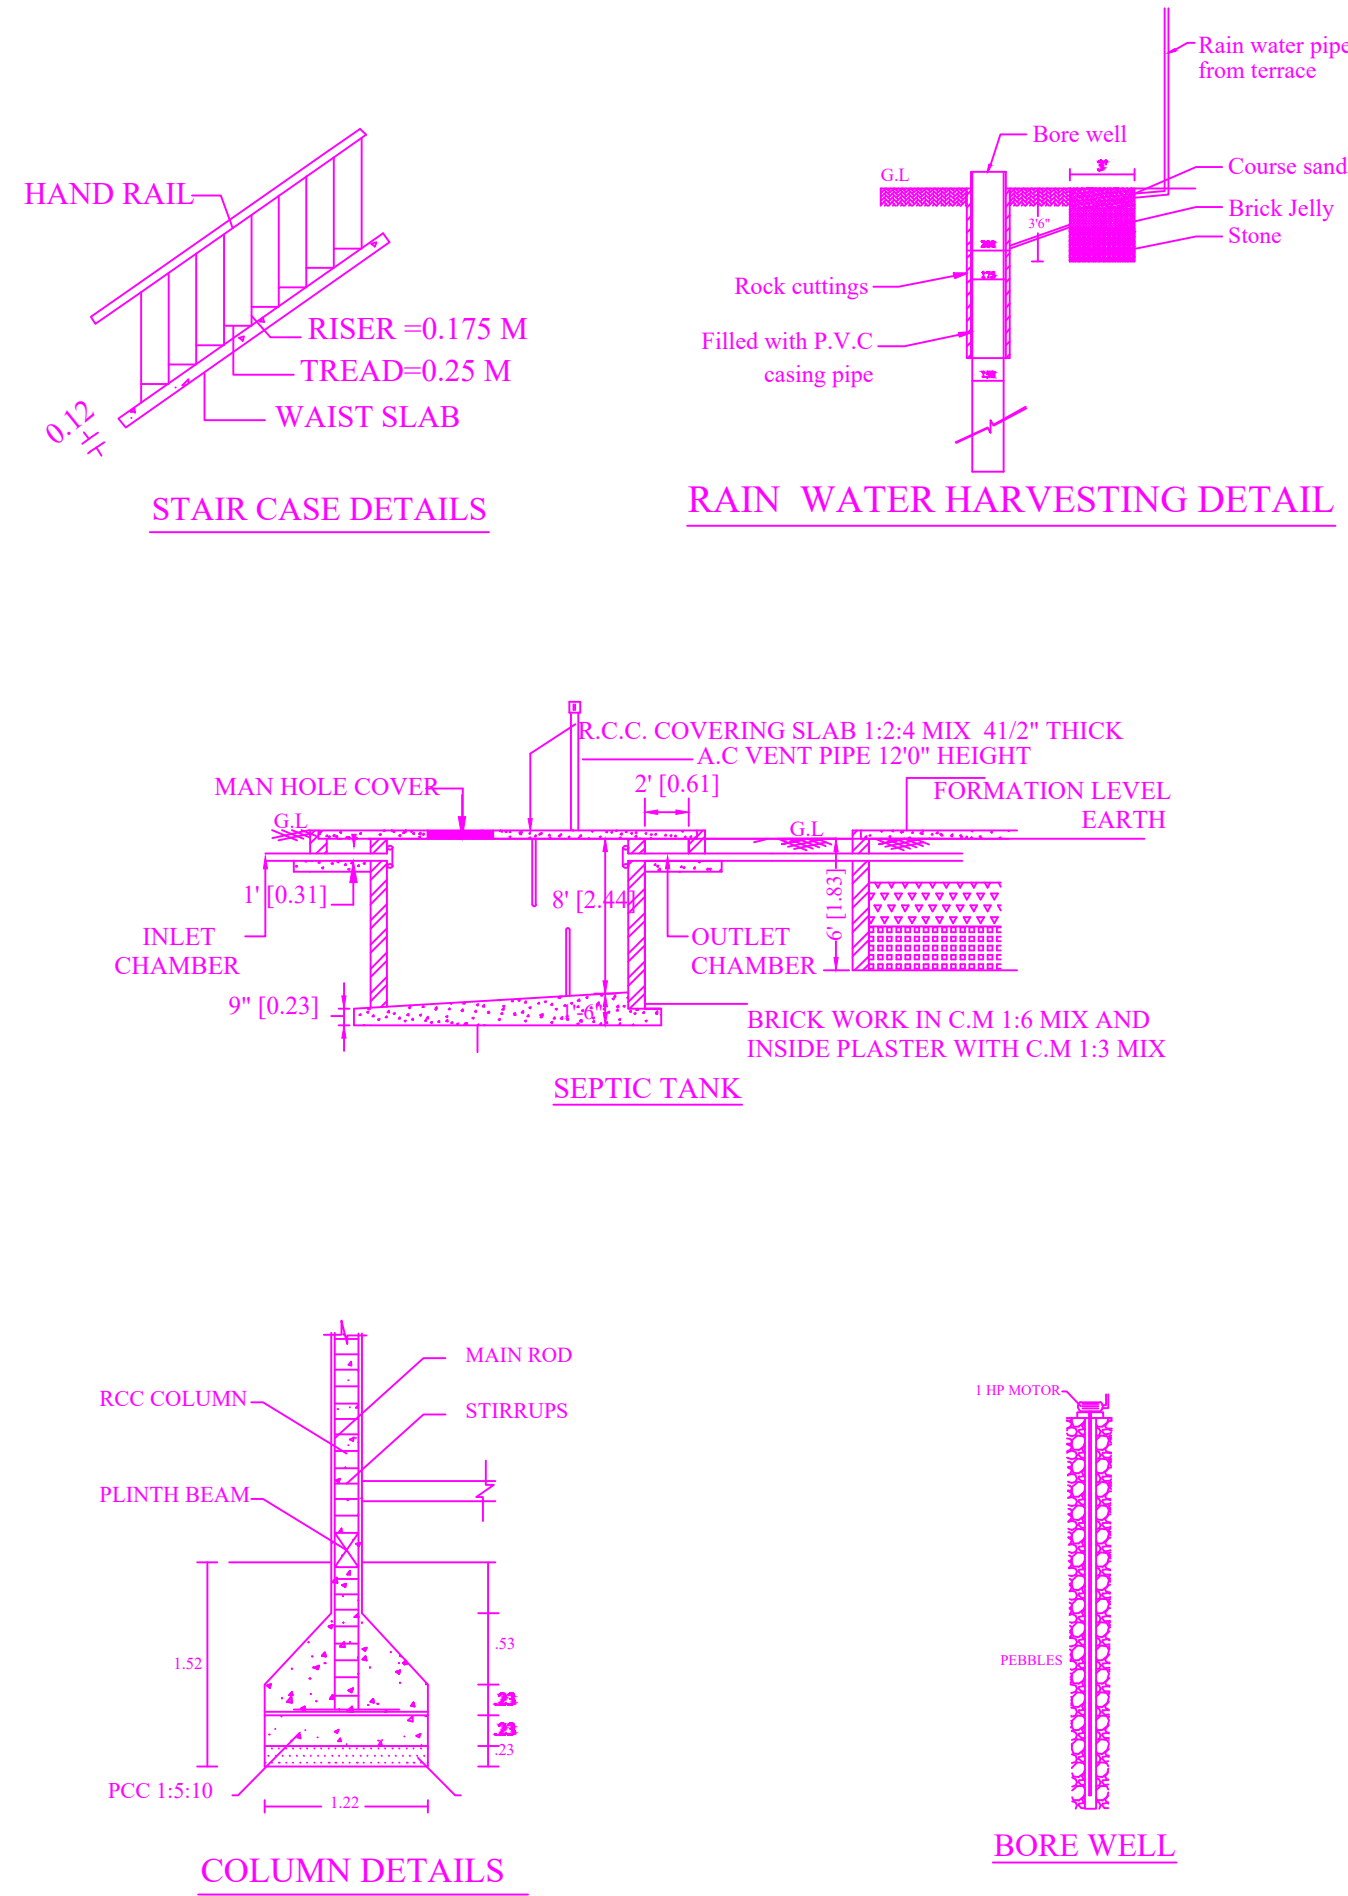
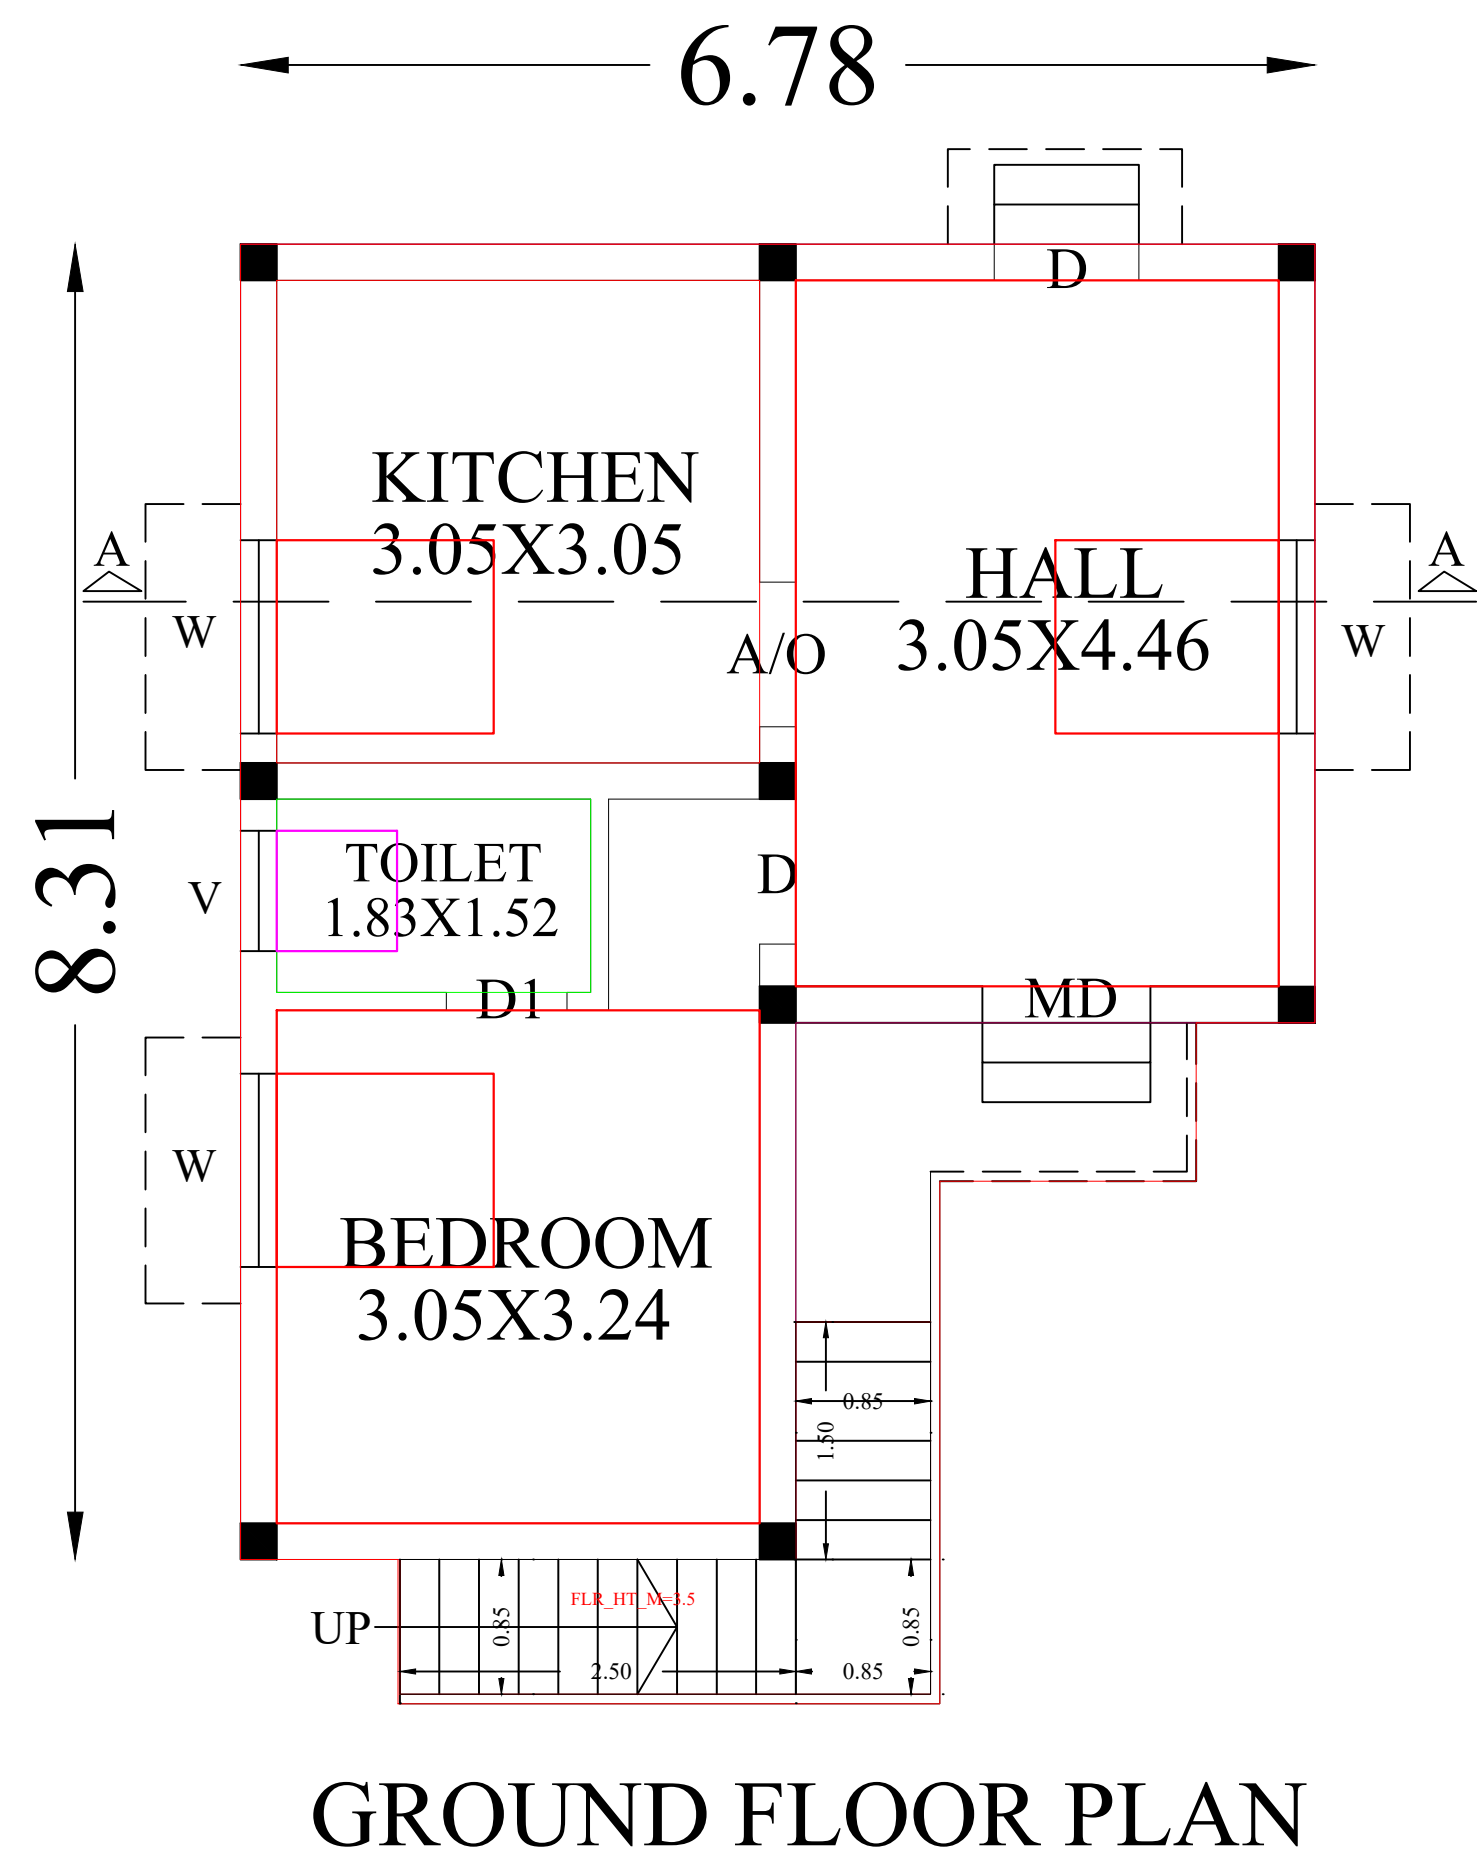


PLAN SHOWING THE PROPOSED CONSTRUCTION OF R.C.C ROOF RESIDENTIAL BUILDING GROUND FLOOR AT OLD NATHAM
SF.NO:548/9 PART,NEW NATHAM SF.NO:548/9B,PATTA NO:104,SIRAVAYAL PUDUR VILLAGE,SIRAVAYAL GROUP,SIRAVAYAL
PANCHAYAT,KALLAL UNION,THIRUPPATHUR TALUK,SIVAGANGAI DIST.

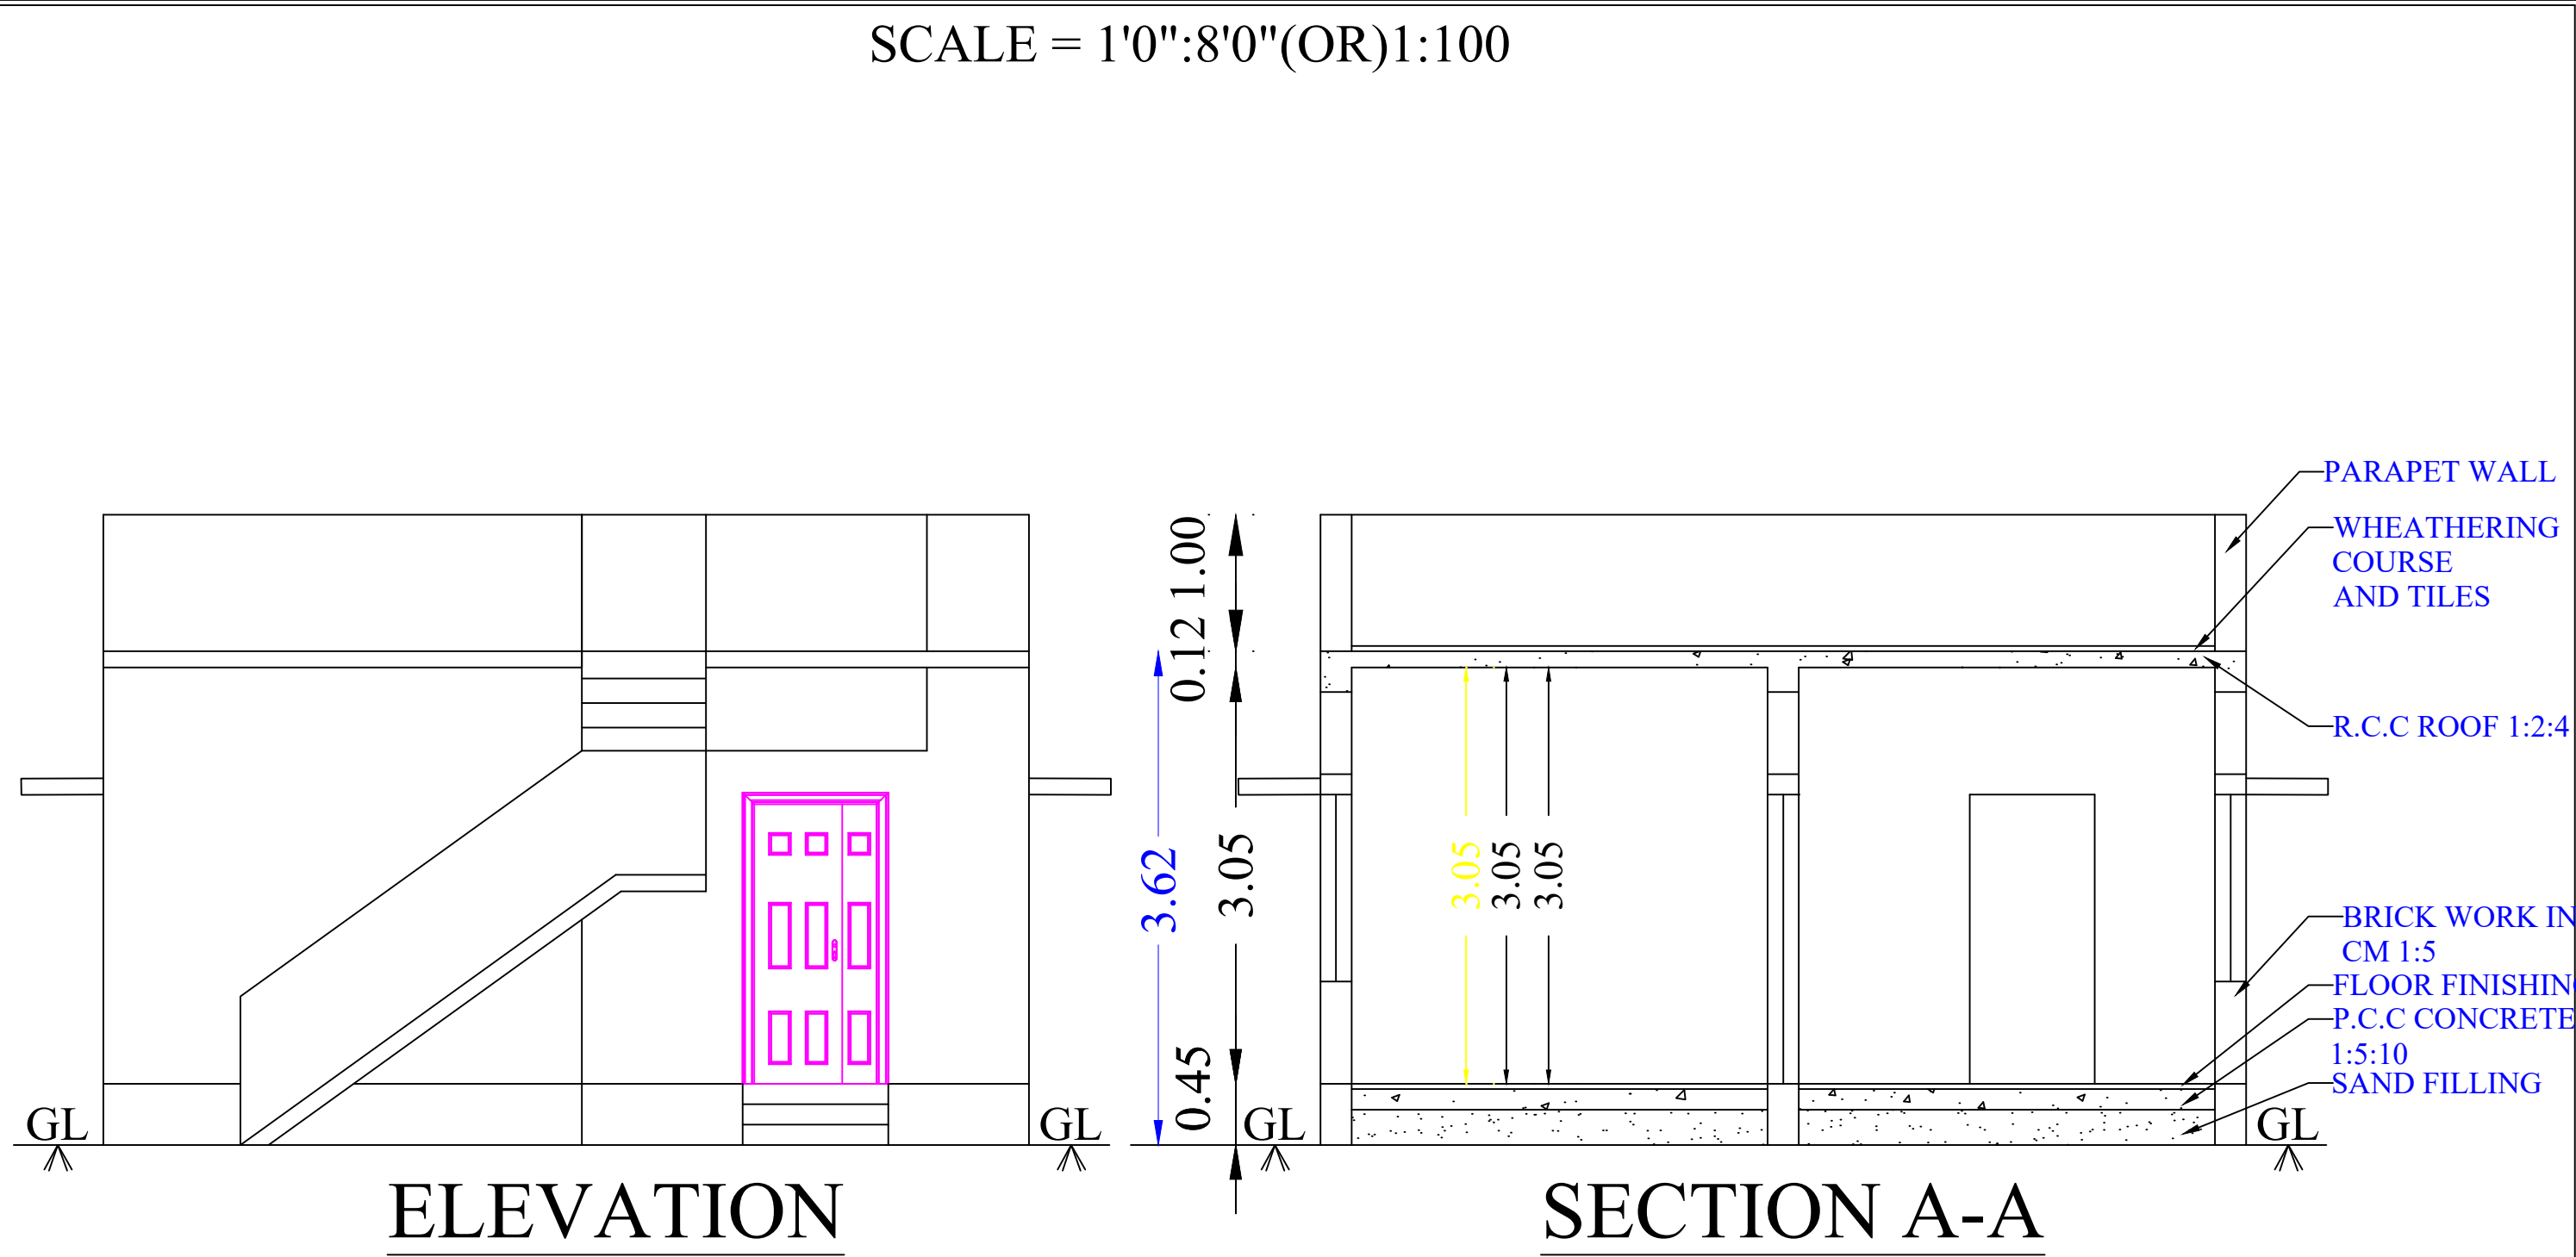

LEGEND		IN M	IN FT
MD	MAIN DOOR	1.06 X 2.13	3'6" X 7'0"
D	DOOR	0.91 X 2.13	3'0" X 7'0"
D1	DOOR	0.76 X 2.13	2'6" X 7'0"
W	WINDOW	1.22 X 1.37	4'0" X 4'6"
V	VENTILATOR	0.76 X 0.76	2'6" X 2'6"
AREA DETAILS:		SQ.M	SQ.FT
SITE AREA		140.00	1506.94
REFERENCE:		SQ.M	SQ.FT
GROUND FLOOR PLINTH AREA		53.04	570.91
OPEN SPACE AVAILABLE		86.96	936.03
ALL DIMENSIONS ARE IN METER			
COLOUR INDEX			
PRO CONSTRUCTION		☐	
SITE BOUNDARY		☐	
EXTG ROAD		☐	
OWNER NAME & SIGN			
Mr.C.BALASUBRAMANIAN S/o:Mr.CHINNAIYA			
ENGINEER			
OFFICE USE			