
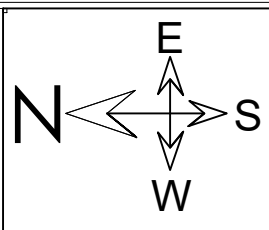
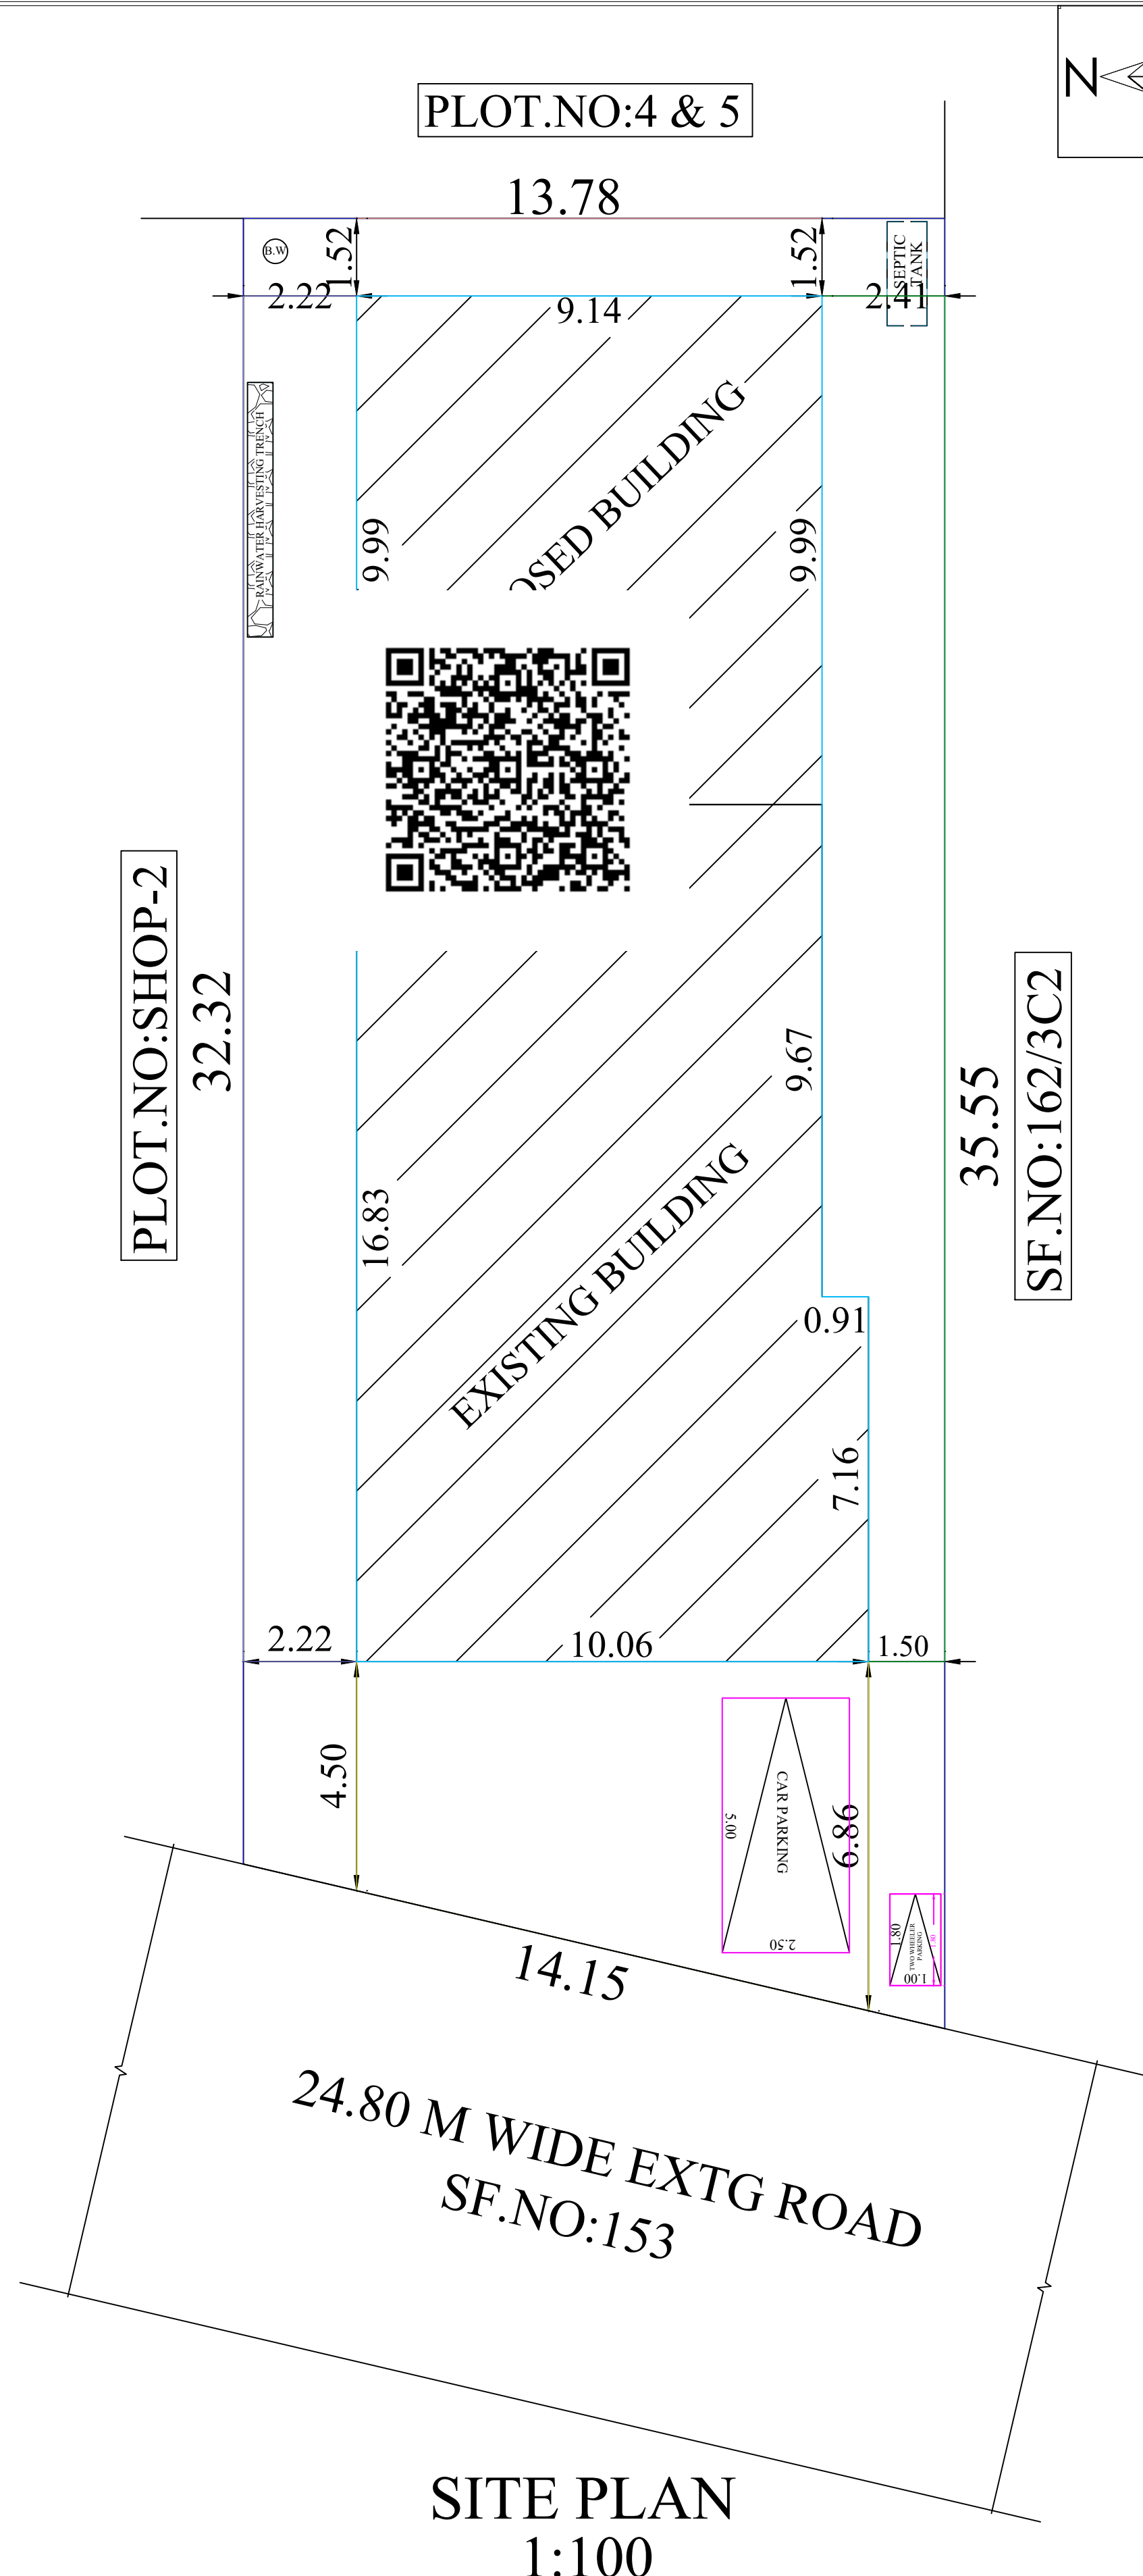
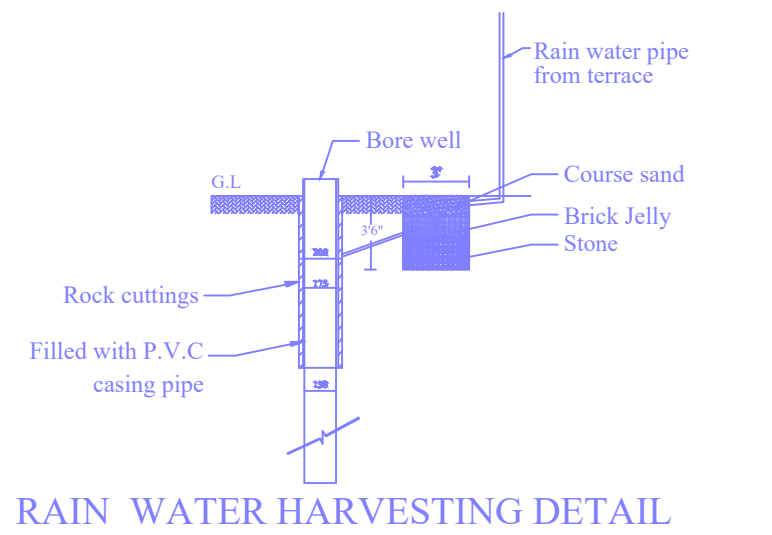
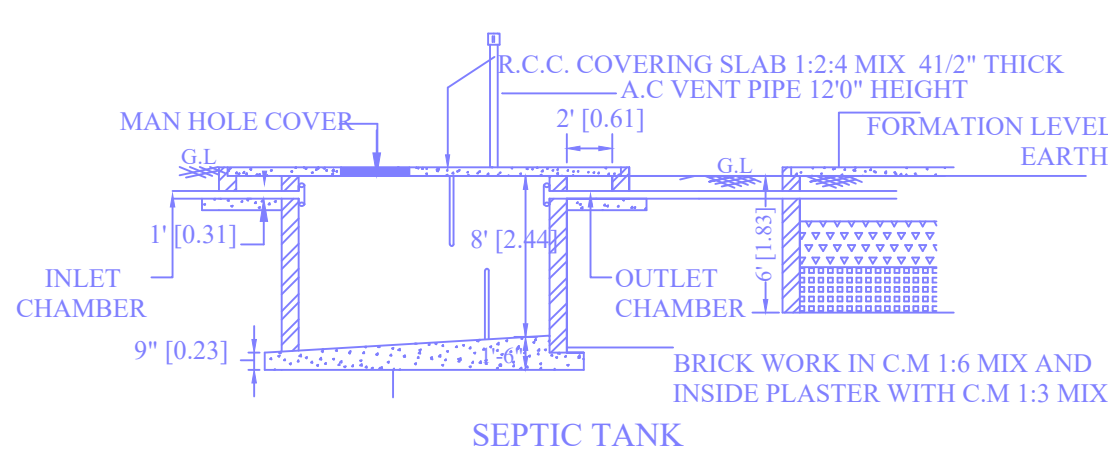
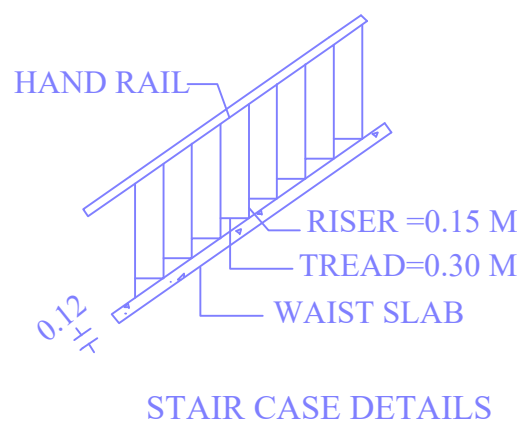
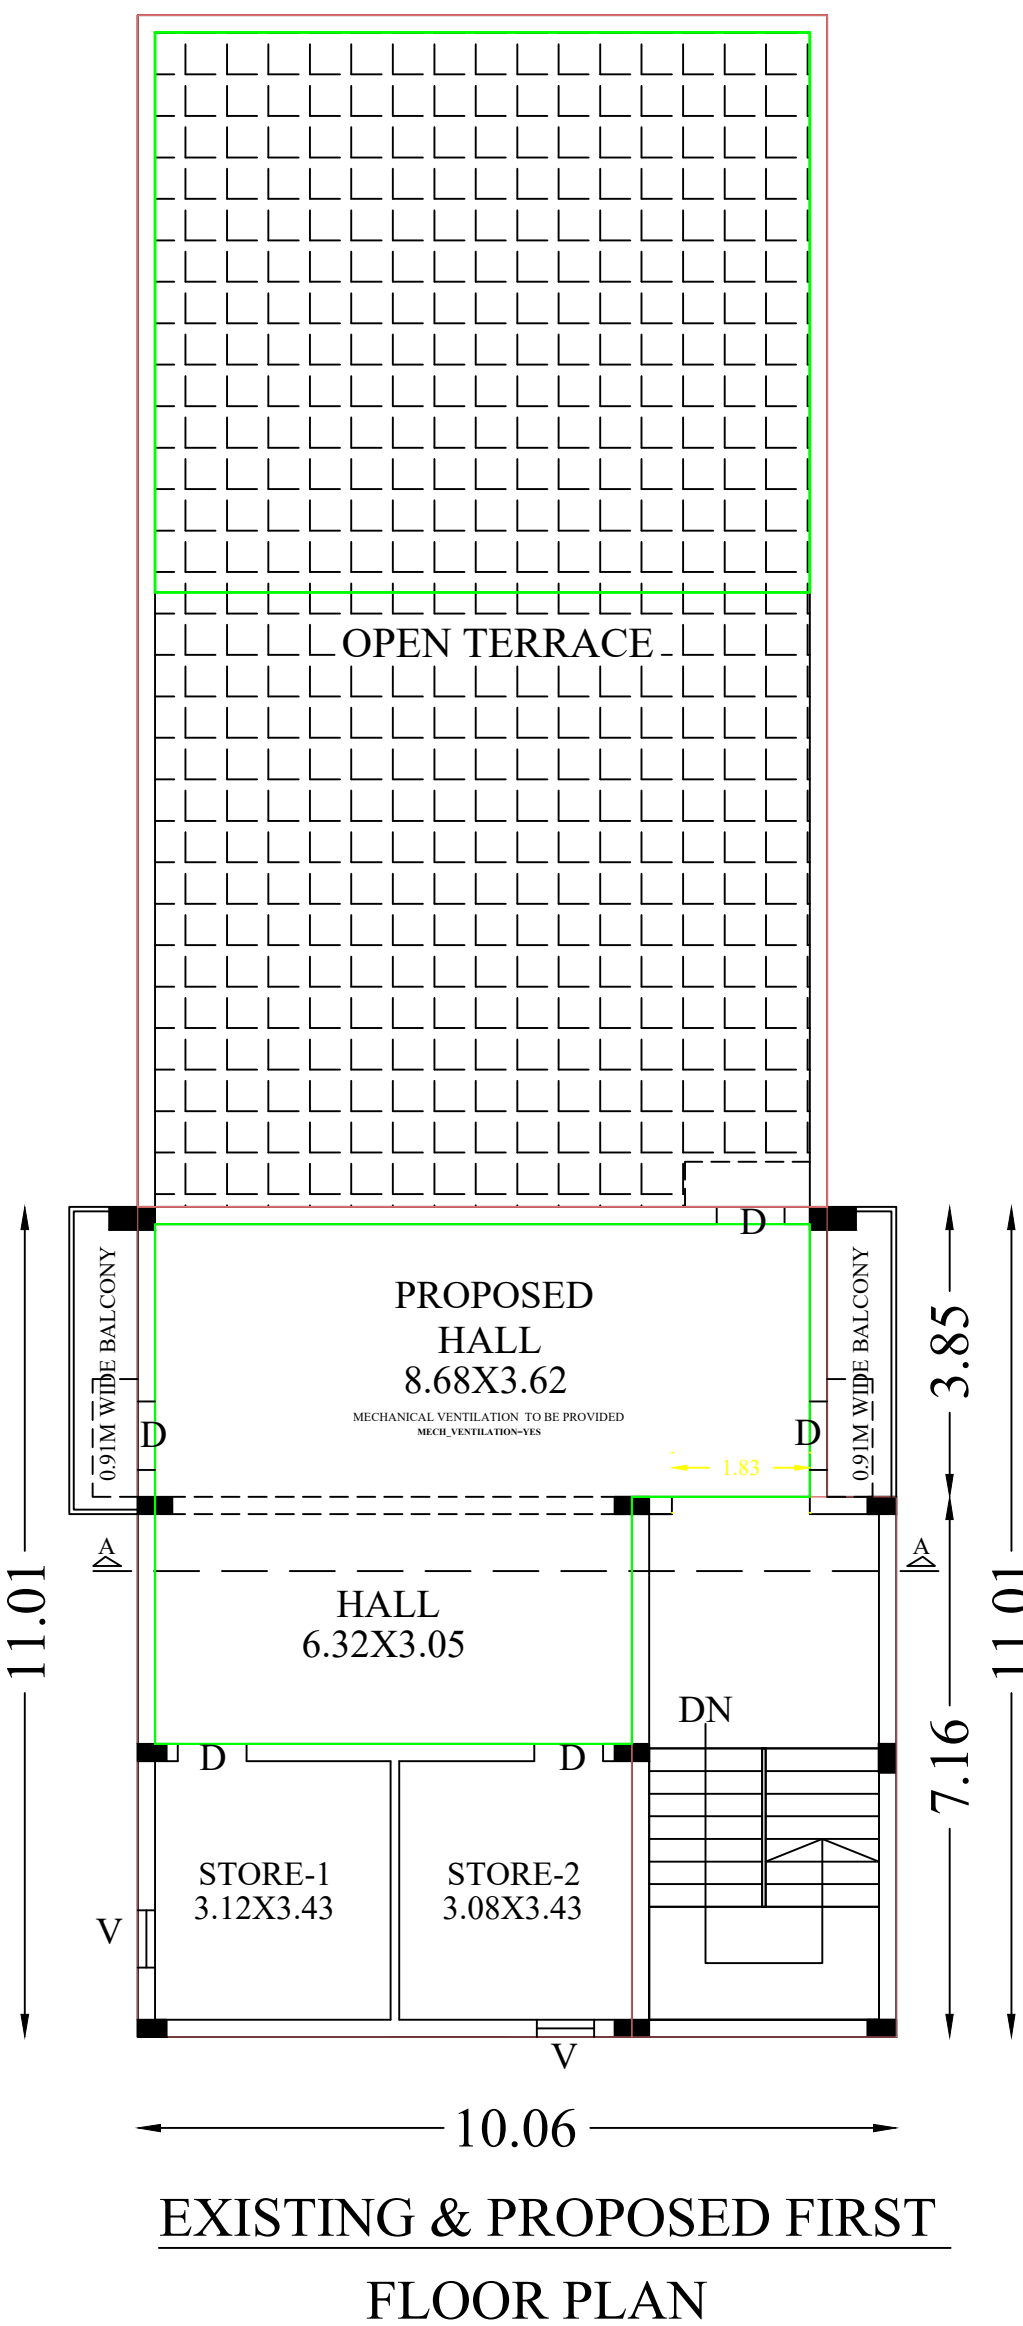
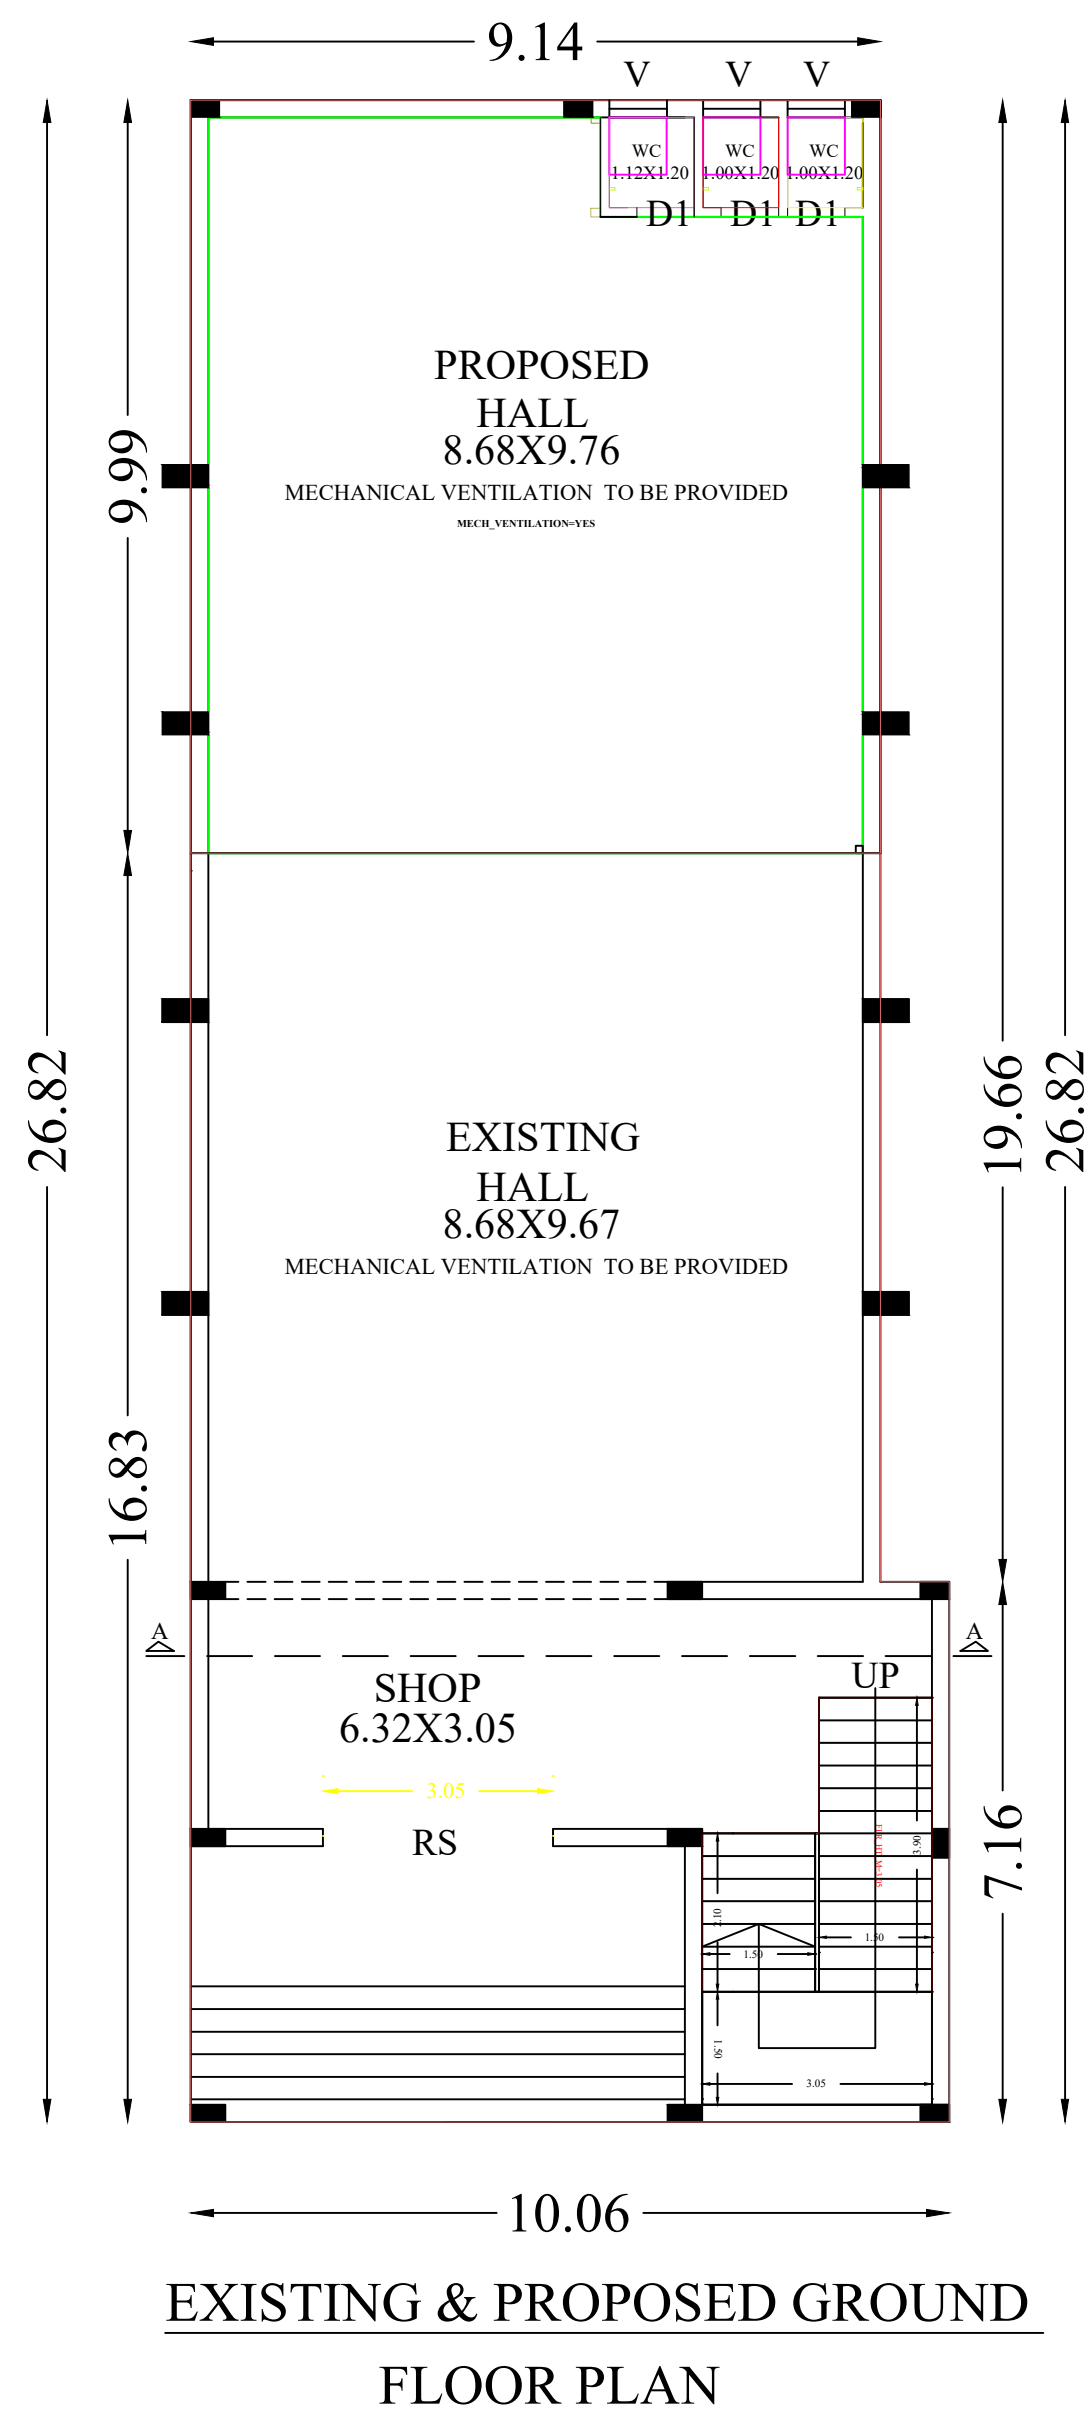
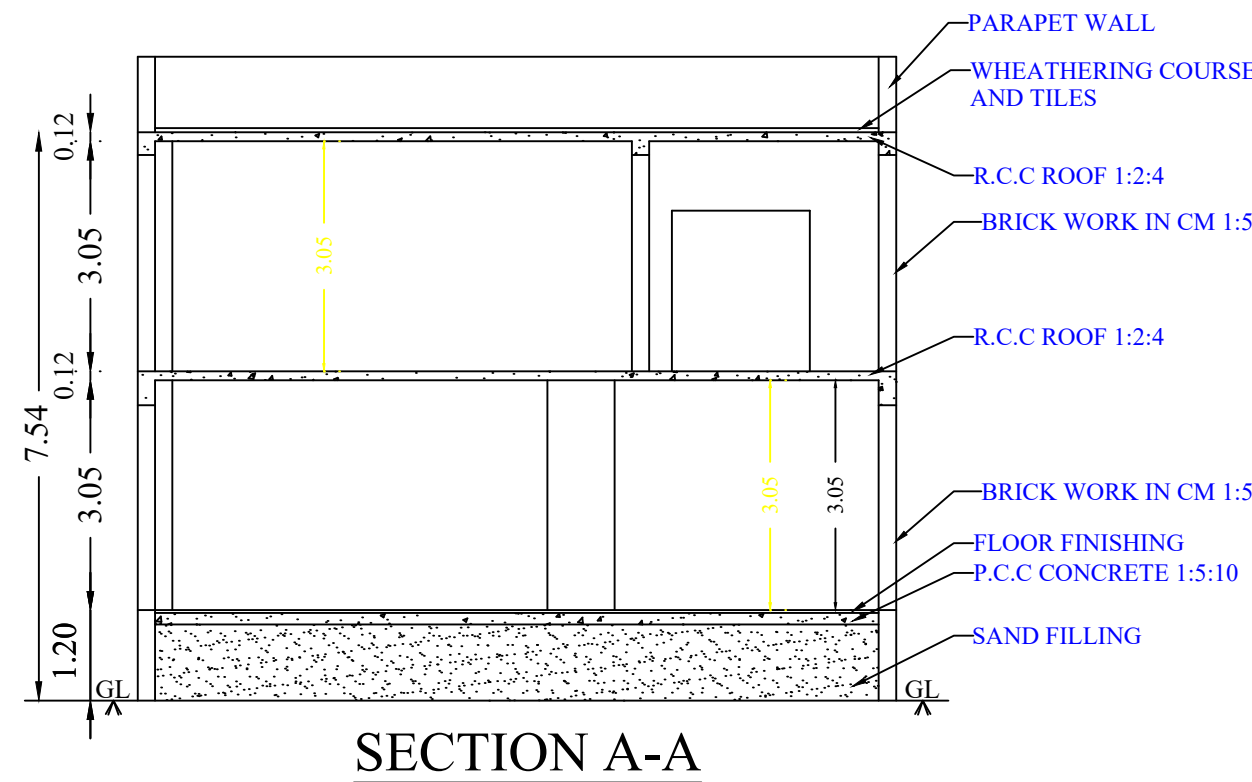


PLAN SHOWING THE PROPOSED ADDITIONAL CONSTRUCTION OF R.C.C ROOF COMMERCIAL BUILDING IN OLD SF.NO:162/3C1A, NEW SF.NO:162/152,PLOT NO:SHOP-3,DTCP LAYOUT APPROVED NO: 108/2023 ,ROYAL SRI SAIBABA NAGAR(BLOCK-C), IN AMARAVATHI VILLAGE,AMARAVATHIPUTHUR PANCHAYAT,SAKKOTTAI UNION,KARAIKUDI TALUK,SIVAGANGAI DIST.

NOTE:

1)EXTG GROUND & FIRST FLOOR BUILDING PLAN APPROVAL NO:23/2023-2024,Dt:31/01/2024

SCALE = 1'0":8'0"(OR)1:100

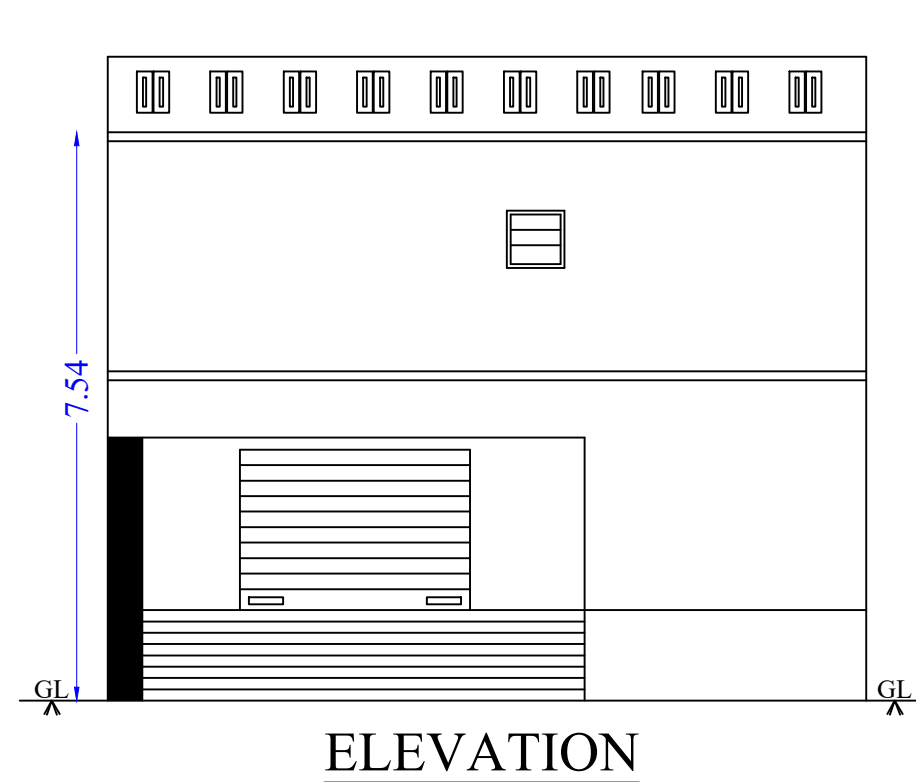

LEGEND	IN M	IN FT
RS ROLLING SHUTTER	1.06 X 2.13	3'6" X 7'0"
D DOOR	0.91 X 2.13	3'0" X 7'0"
D1 DOOR	0.76 X 2.13	2'6" X 7'0"
V VENTILATOR	0.76 X 0.76	2'6" X 2'6"

MECHANICAL VENTILATION TO BE PROVIDED		
AREA DETAILS:	SQ.M	SQ.FT
SITE AREA	467.66	5033.85
REFERENCE:	SQ.M	SQ.FT
EXTG GROUND FLOOR PLINTH AREA	160.47	1727.28
PRO.GROUND FLOOR PLINTH AREA	91.34	983.17
EXTG FIRST FLOOR PLINTH AREA	25.11	270.28
PRO.FIRST FLOOR PLINTH AREA	82.13	884.04
OPEN SPACE AVAILABLE	215.85	2323.40

COLOUR INDEX		
PRO CONSTRUCTION		☐
SITE BOUNDARY		☐
EXTG ROAD		☐
OWNER NAME & SIGN		
Mr.M.P.MUTHURAMALINGAM S/o:Mr.KM.PETHAIAH		

Er. M. KAVI GANESH, D.C.E.,
(L.B.S.), REGD. ENGINEER, GRADE-III (RE),
REGD.NO :- 111/LS/2019/00013
KARAIKUDI SPECIAL GRADE MUNICIPALITY
SIVAGANGAI DISTRICT, TAMIL NADU.
GV PLANNERS & BUILDERS
CELL NO:- 85088 41705

ENGINEER	OFFICE USE
----------	------------