


PLAN SHOWING THE PROPOSED CONSTRUCTION OF R.C.C. ROOF RESIDENTIAL BUILDING IN GROUND & FIRST FLOOR AT

OLD S.NO.154/2A1A1,NEW S.NO.154/24B,PATTA NO.11007,MANTHALI VILLAGE,SOMANATHAMANGALAM GROUP,

KALAYARKOIL PANCHAYAT & ULKADAI,KALAYARKOIL TALUK & SIVAGANGAI DISTRICT.

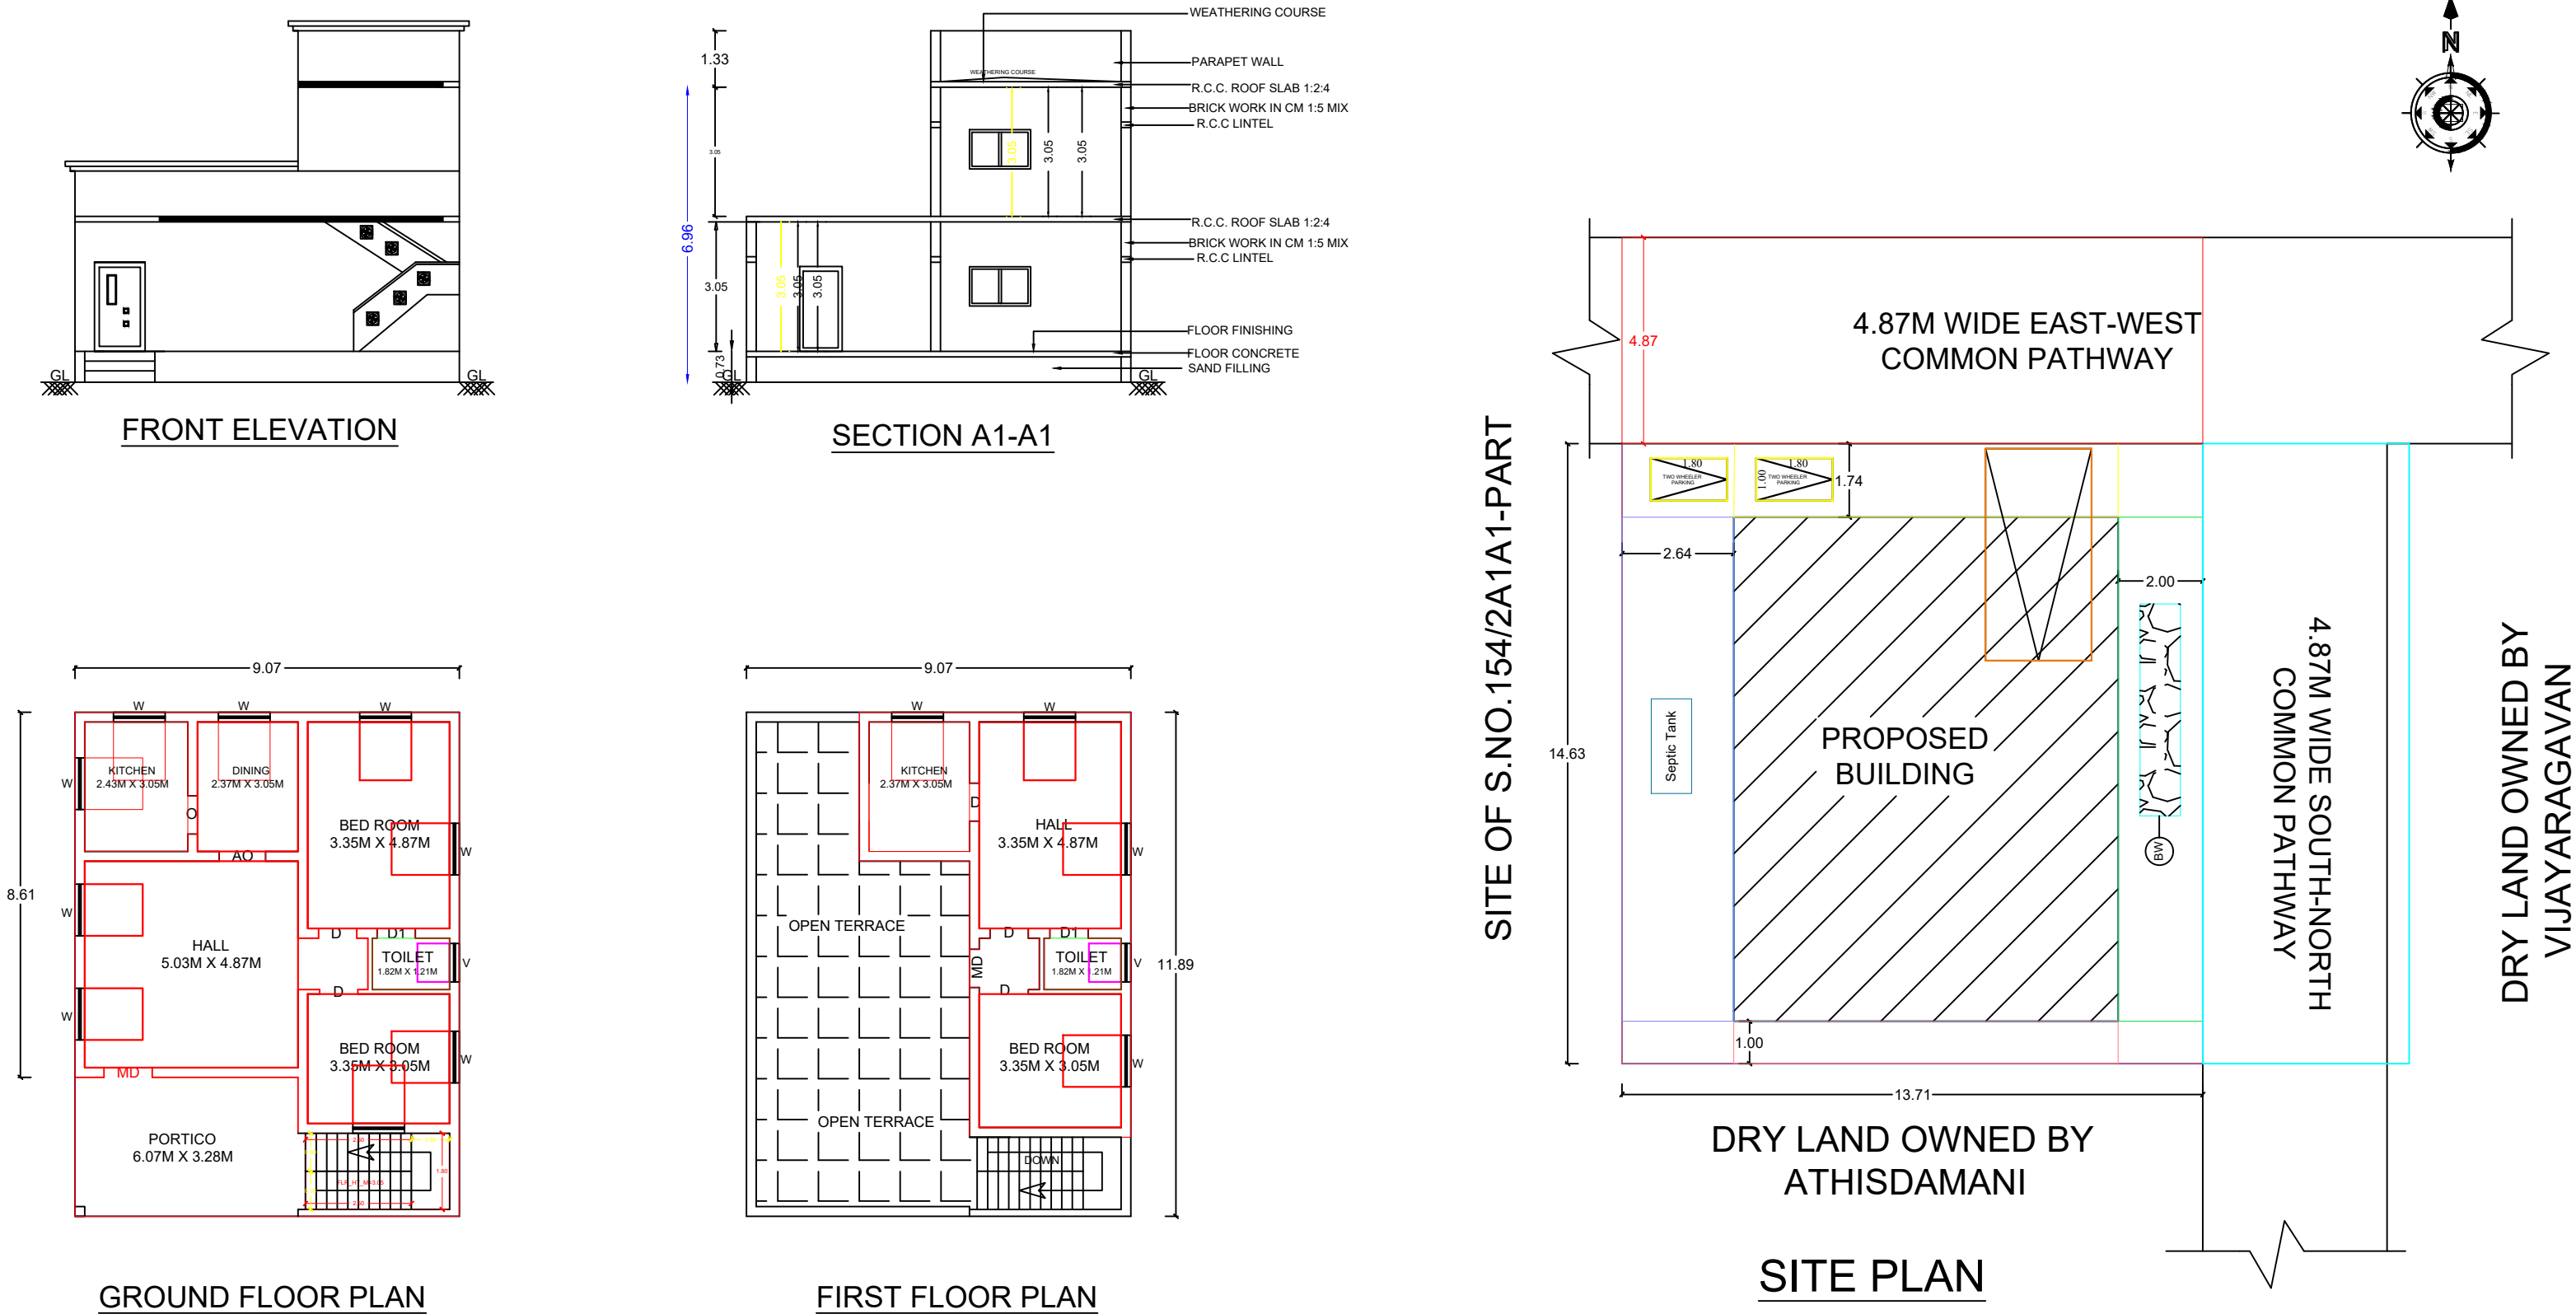

| SCHEDULE OF JOINERIES |             |
|-----------------------|-------------|
| MAIN DOOR MD          | 1.20 X 2.10 |
| DOOR D                | 1.00 X 2.10 |
| DOOR D1               | 0.90 X 2.10 |
| WINDOW W              | 1.20 X 1.20 |
| VENTILATOR V          | 0.90 X 0.60 |

| PLINTH AREA DETAILS |               |             |
|---------------------|---------------|-------------|
| SITE AREA           | 2160.00 SQ.FT | 200.58 SQ.M |
| GROUND FLOOR AREA   | 1160.35 SQ.FT | 107.84 SQ.M |
| FIRST FLOOR AREA    | 509.27 SQ.FT  | 47.33 SQ.M  |
| VACANT AREA         | 999.65 SQ.FT  | 92.90 SQ.M  |

| COLOR INDEX                                               |                                                                         |             |  |
|-----------------------------------------------------------|-------------------------------------------------------------------------|-------------|--|
|                                                           | SITE / BOUNDARY AREA                                                    |             |  |
|                                                           | PROPOSED BUILDING                                                       |             |  |
|                                                           | EXISTING ROAD                                                           |             |  |
|                                                           | PARKING CALCULATION:-<br>Floor Area above 75.00sq.m = 1 Car Parking     |             |  |
|                                                           | PARKING PROVIDED:-<br>No. of Car Pockets : 0<br>No. of Bike Pockets : 2 |             |  |
| F.S.I DETAILS                                             | PROPOSED                                                                | PERMISSIBLE |  |
| Total Plinth Floor Area<br>Site Area<br>= 155.17 / 200.58 | 0.77                                                                    | 2.00        |  |

APPLICANT

James

Mrs.A.STALIN JAMES S/O Mr.AROCKIYAM

Er.S.ANAND D.C.E., A.Cad.,  
LICENSED BUILDING SURVEYOR  
Reg. No. 112/LS/2021/00016  
KOLLANGUDI, KALAYARKOIL  
SIVAGANGAI  
Cell : 84890 68015

ENGINEER