
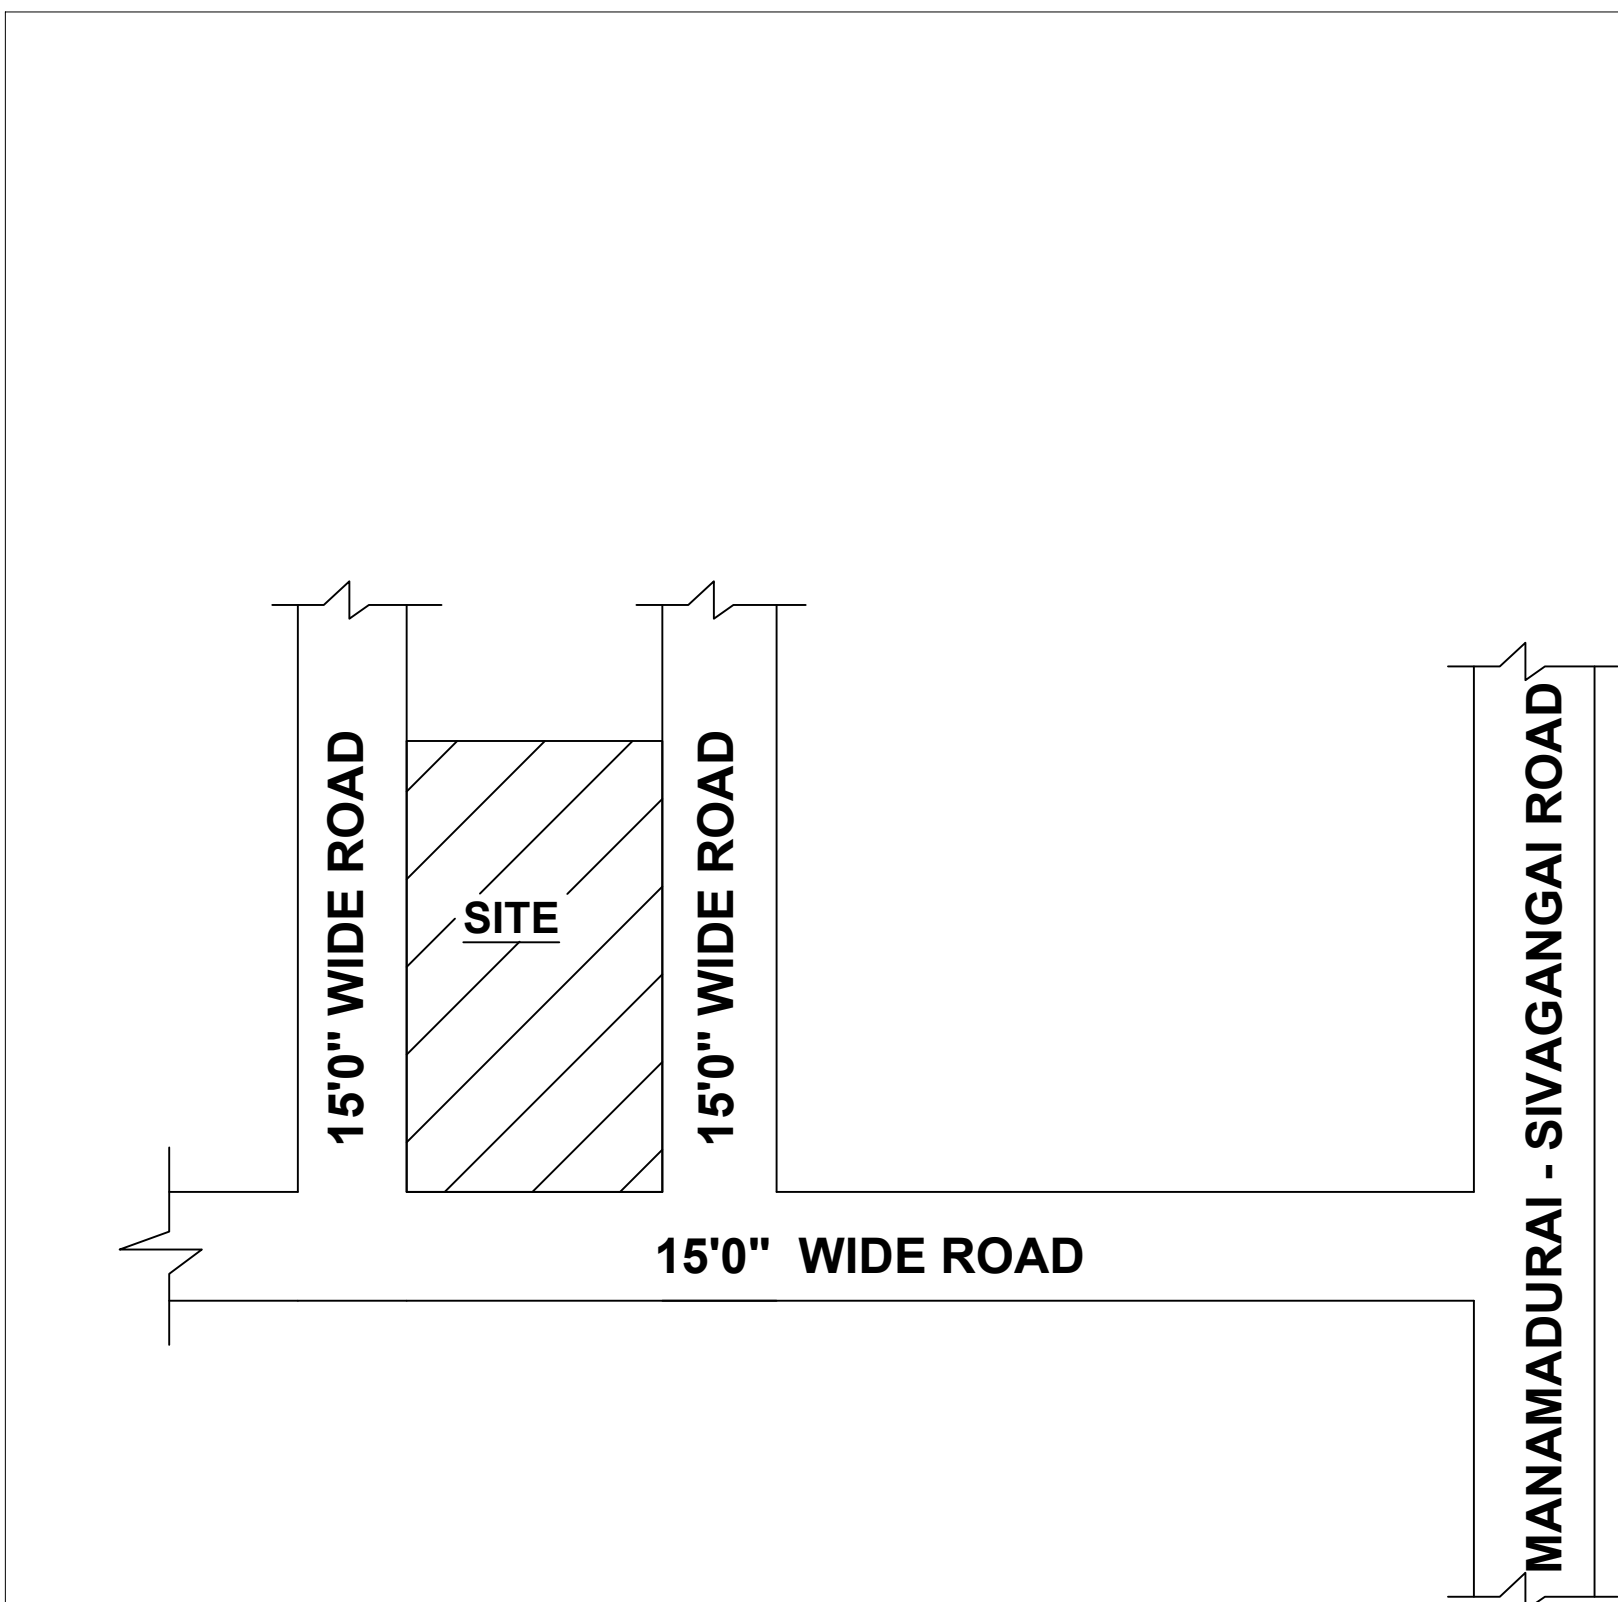
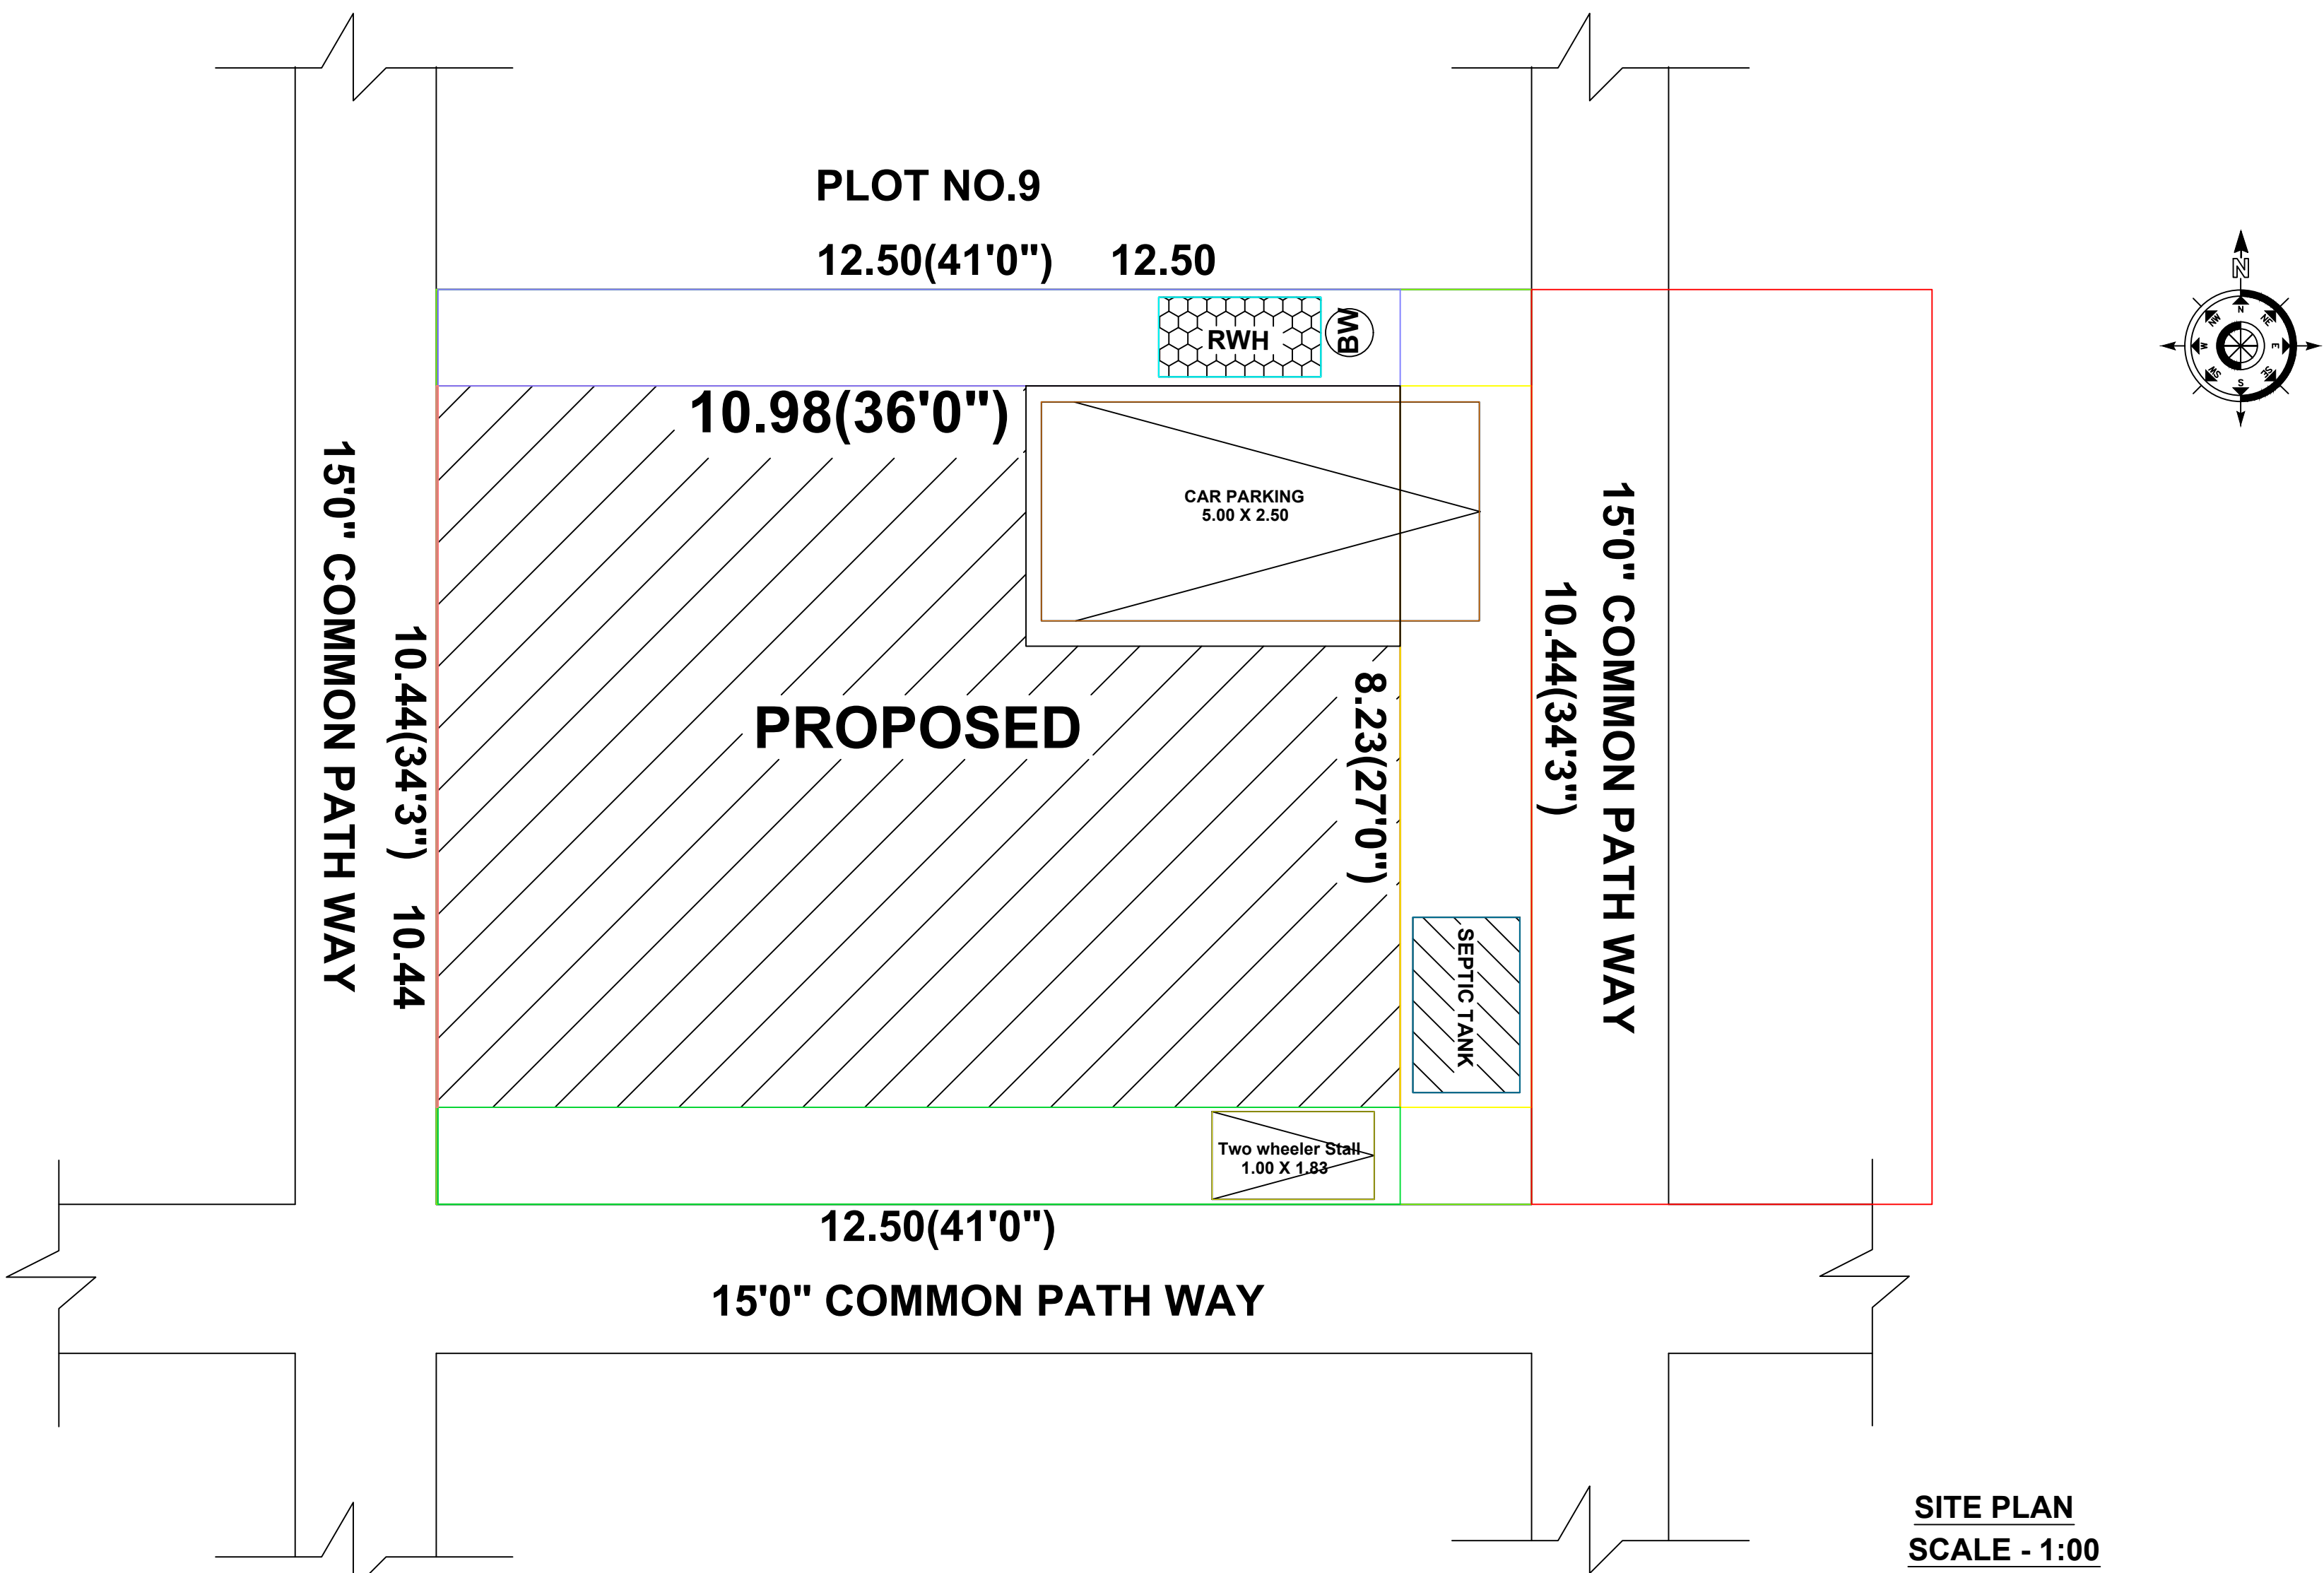
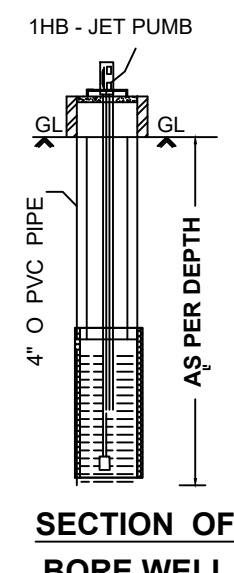
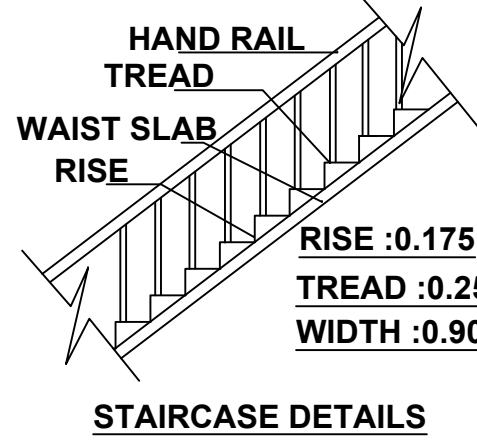
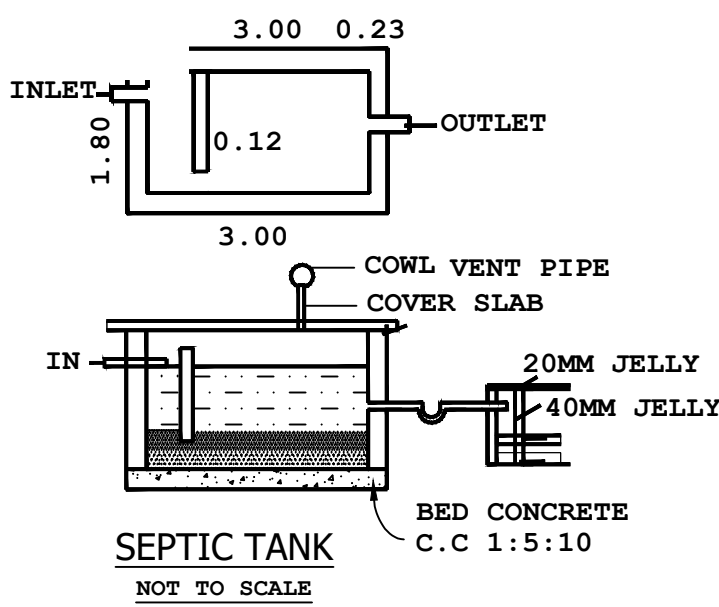
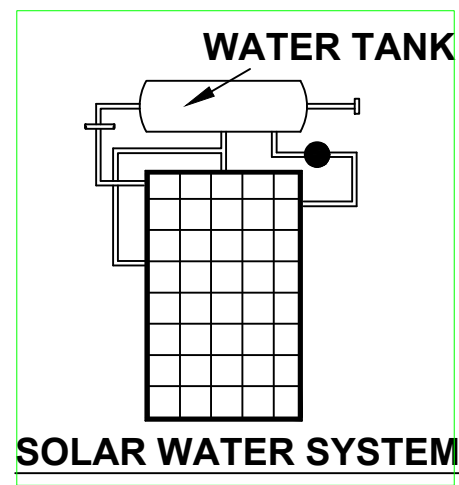
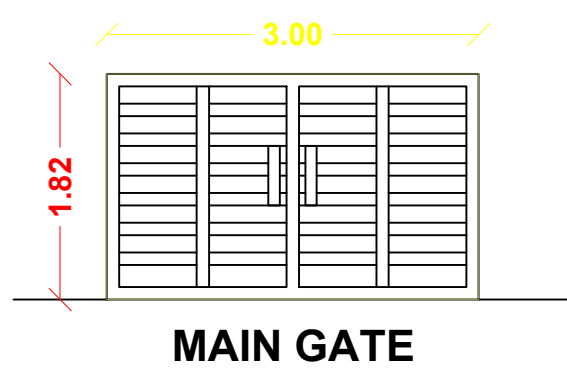
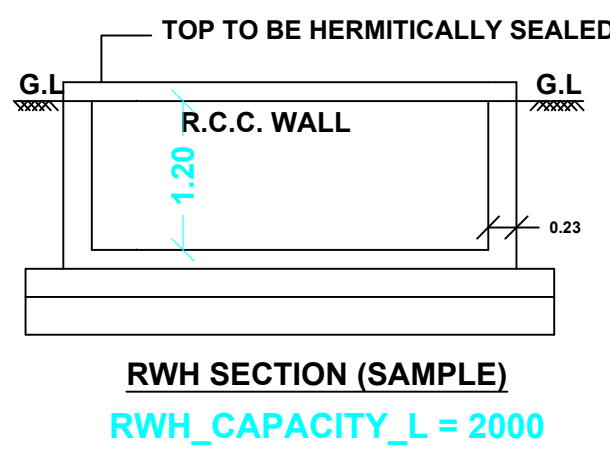
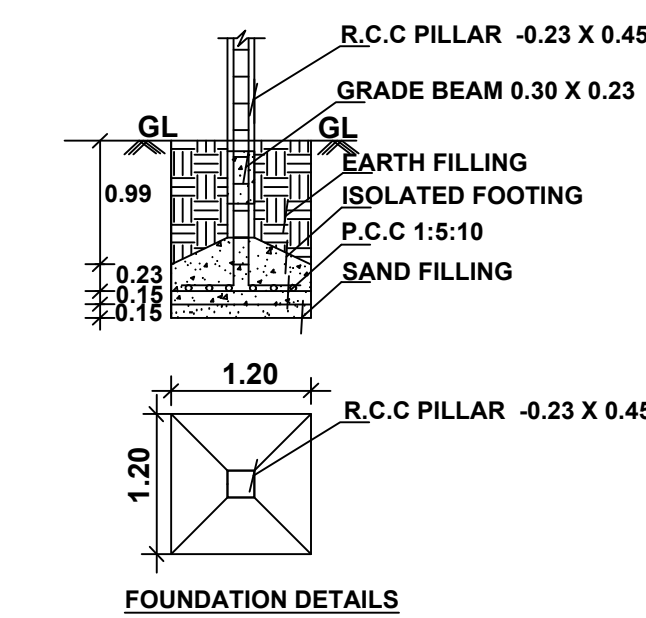
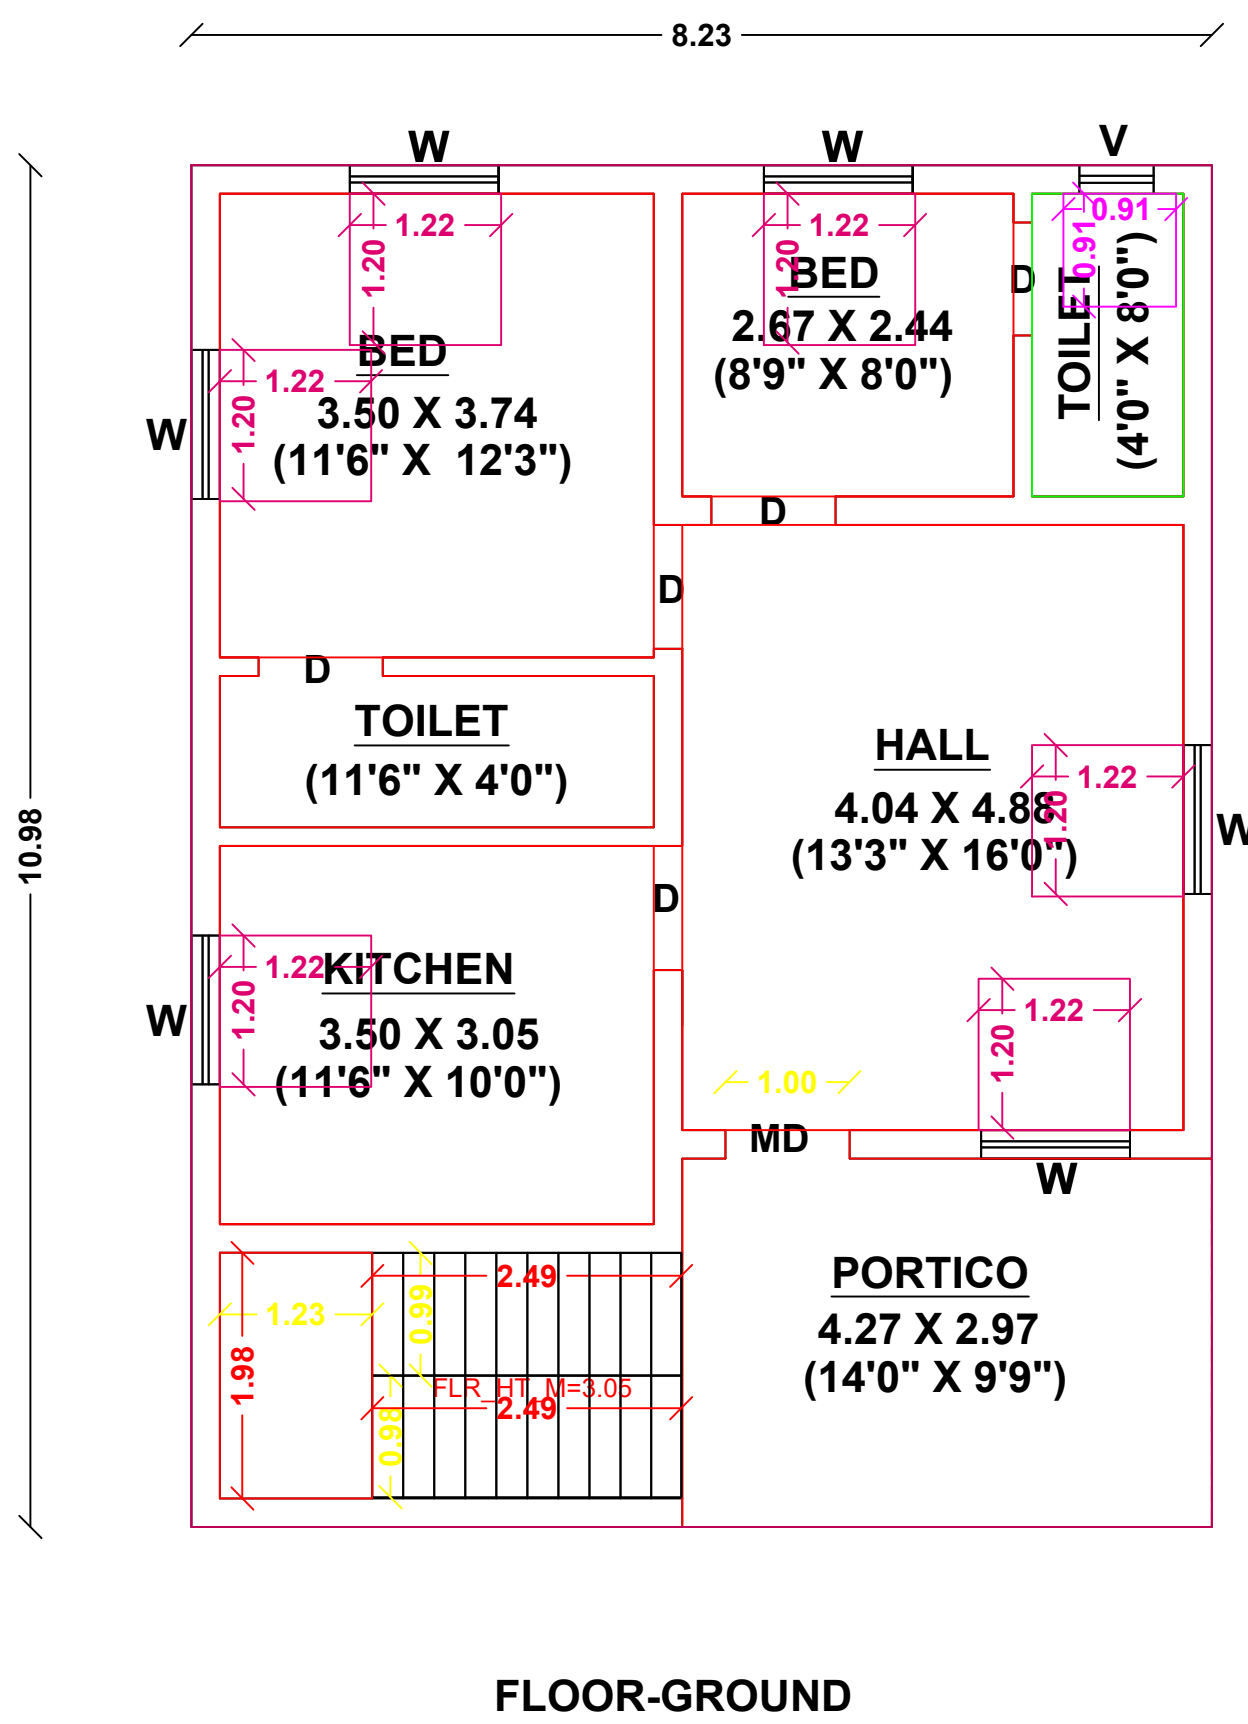



PLAN SHOWING THE PROPOSED CONSTRUCTION OF R.C.C BUILDING AT OLD S.NO:22/32A1A, PATTA NO:366,
NEW S.NO:22/35,PATTA NO:2969,PLOT NO.10, VALLANERI @ ALAGAPOORI VILLAGE, ALANGULAM GROUP,
VALLANERI PANCHAYAT, SIVAGANGAI TALUK, SIVAGANGAI DISTRICT.
SCALE : 1:100 (ALL DIMENSIONS ARE IN METRE).
APPLICANT NAME : Mrs.A.PARAMASIVAM.

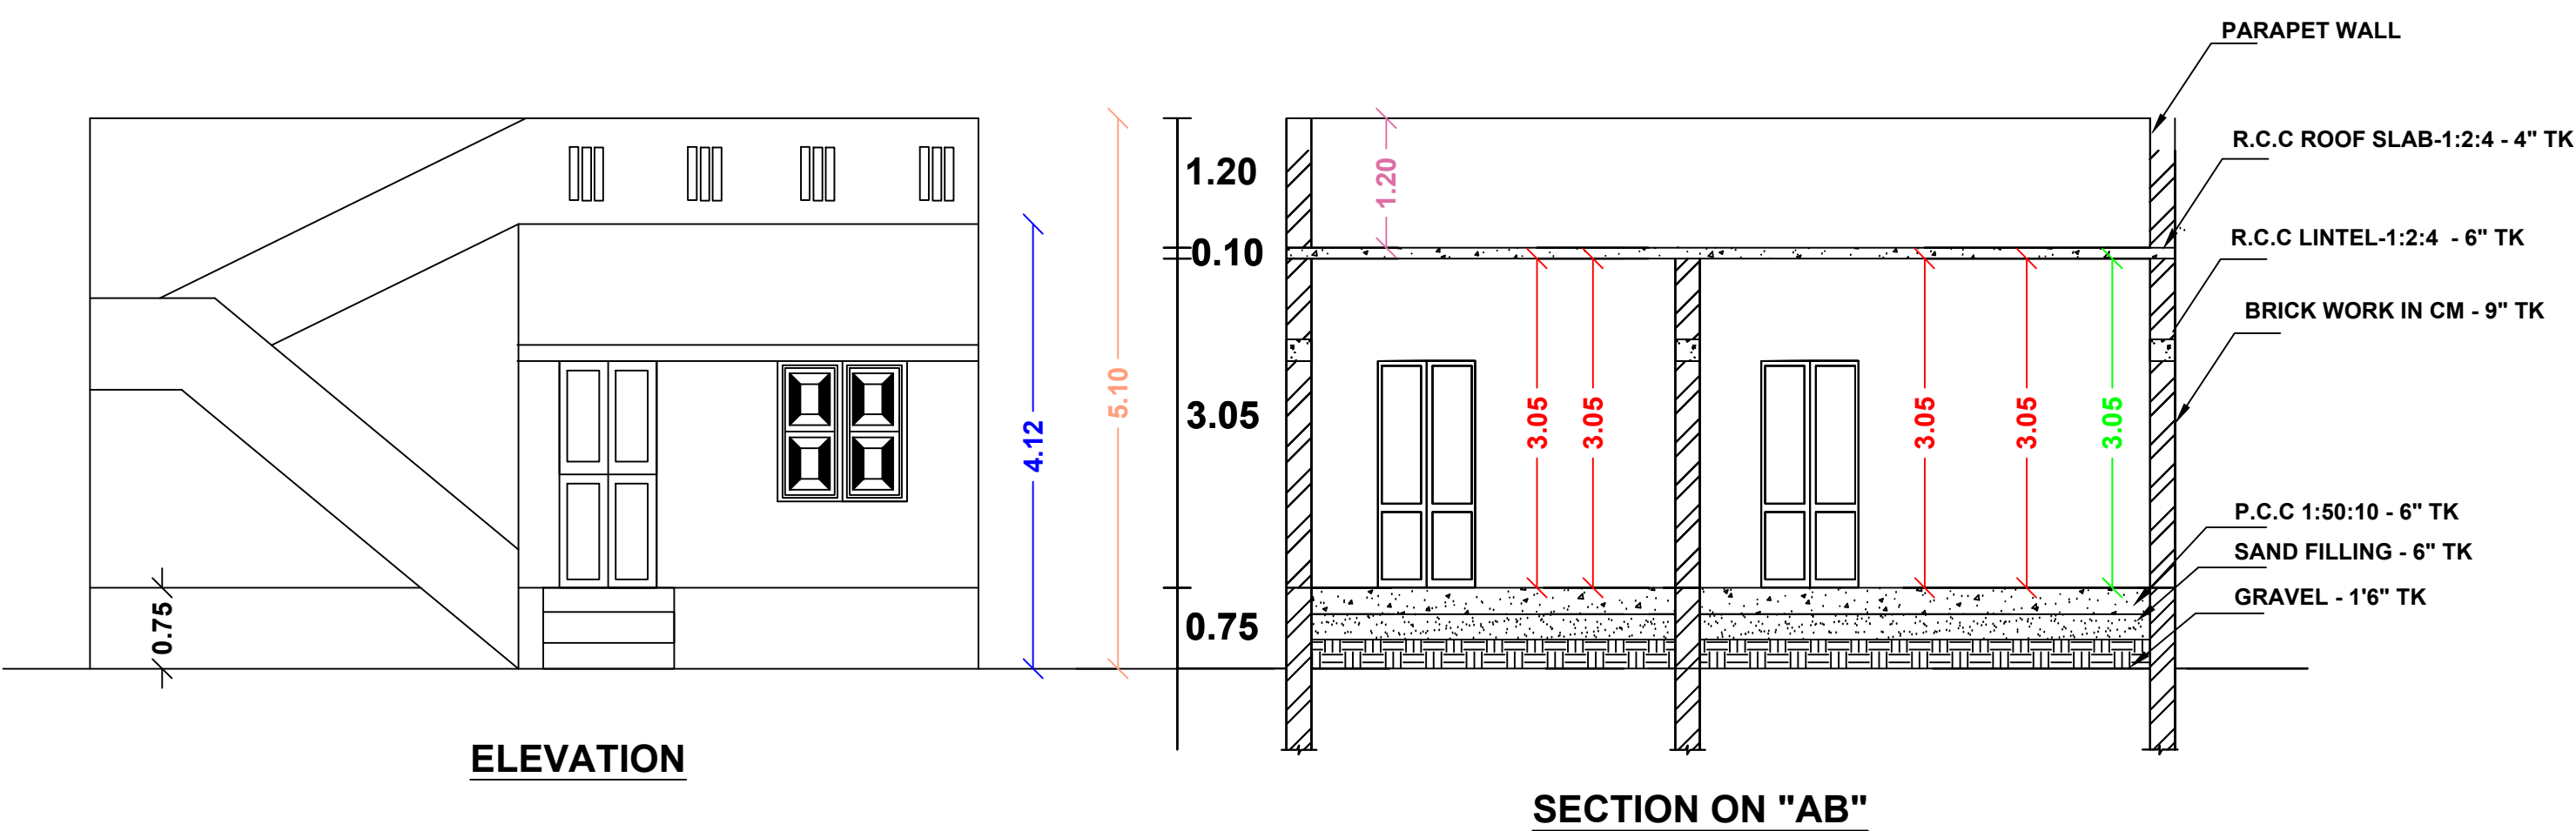

CASE TYPE : NEW PROPOSAL	
PLOT USE : RESIDENTIAL	
DWELLING UNITS : RESIDENTIAL UNITS	
AREA OF THE PLOT : 1404.00Sft	
SCHEME/AREA	
LAYOUT APPROVAL NUMBER : DATE :	
JOINERY DETAILS	METRE
MD - CW DOOR	1.10 X 2.10
D - CW DOOR	0.90 X 2.10
W - CW WINDOW	1.22 X 1.22
V - VENTILATOR	0.90 X 0.60

AREA DETAILS	SFT	SQM
SITE AREA (As per doc)	1404.00	130.47
SITE AREA (As per patta)	1404.00	130.47
SITE AREA (As per Actual)	1404.00	130.47
PRO BUILD GF	972.38	90.37
OPEN AREA	432.00	40.15

APPLICANT : Mr.PARAMASIVAM .

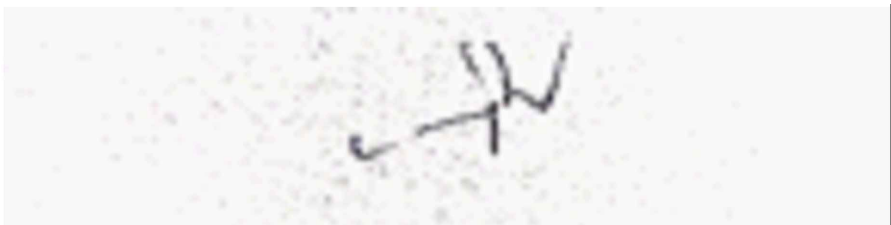

Mr.T.N.BHARATHIDASAN
B.E, M.SC(EVALUATION), C.ENGG.(I) M.I.E, F.I.V.,
CHARTERED ENGINEER & APPROVED VALUER
REGISTER ENGINEER NO:112/LS/2019/00002
330, GOMATHI ANNEX, GANDHI ROAD
SIVAGANGAI-630561, PH.NO:94430 94330

ENGINEER