
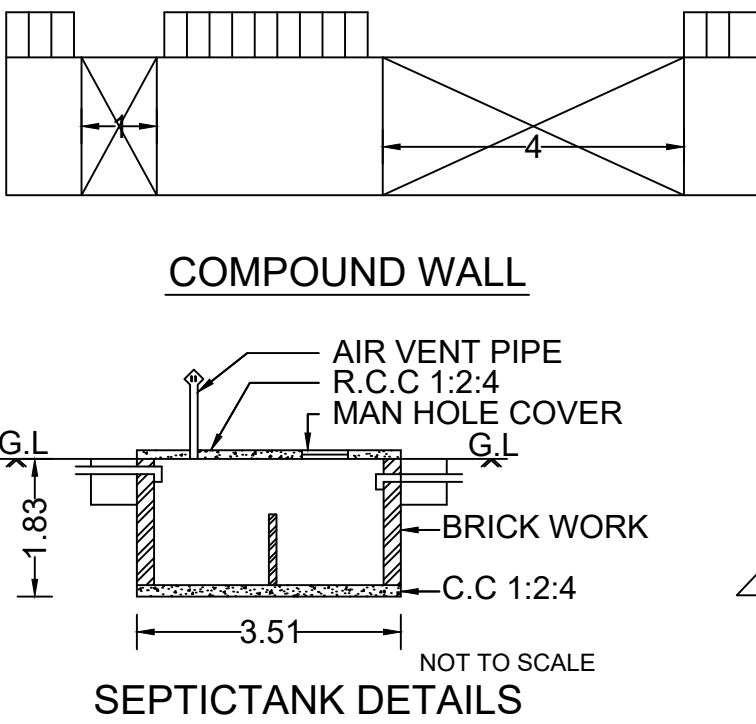
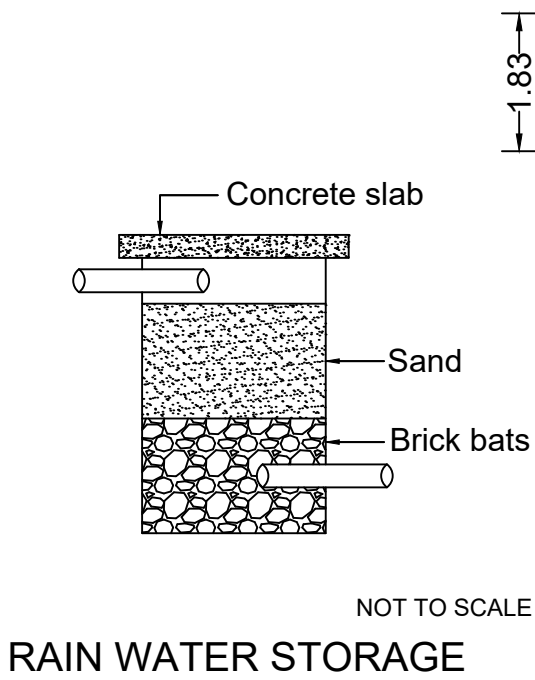
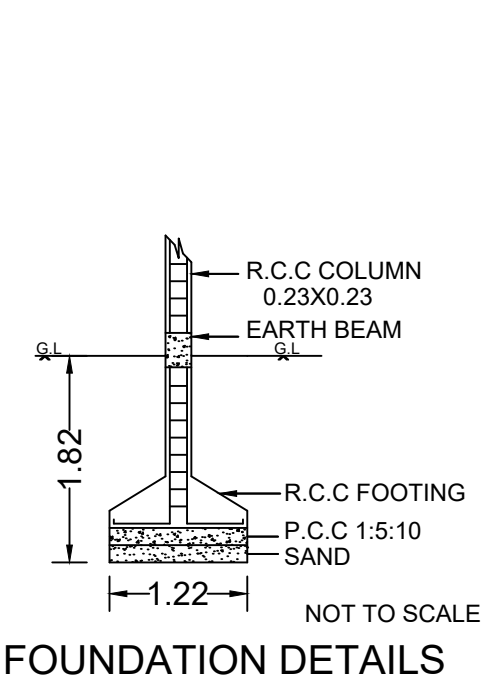
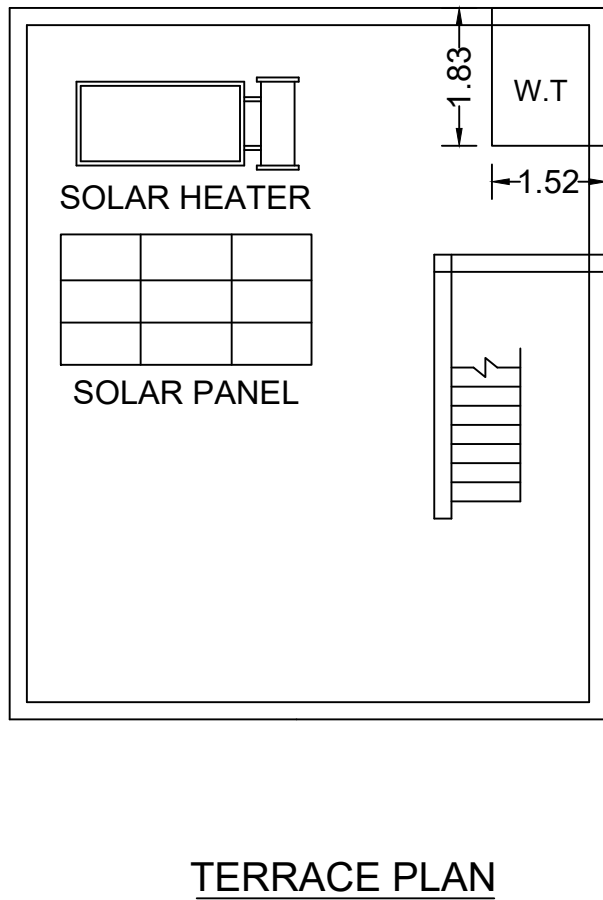
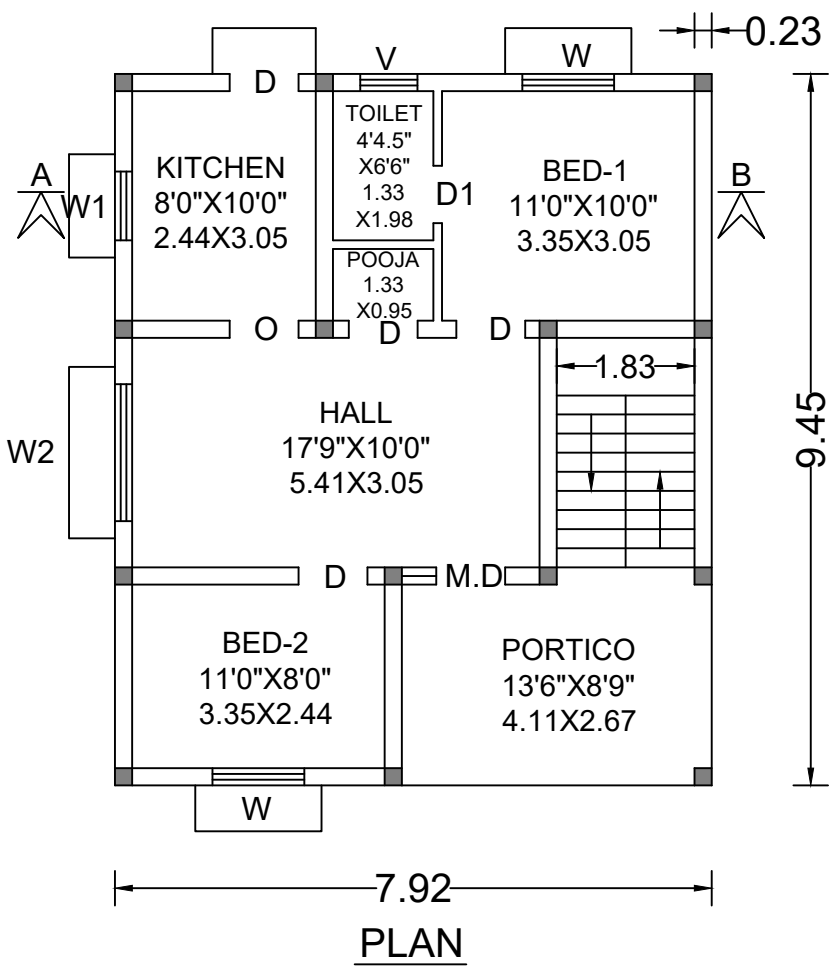


PLAN SHOWING THE PROPOSED CONSTRUCTION OF A R.C.C ROOFED DWELLING HOUSE IN SURVEY NO: 84 / 16A1A,  
PATTA SURVEY NO: 84 / 39, PATTA NO: 1871, PLOT NO: 17 AT V.I.P NAGAR-2, VIDATHUKANMOI VERPULI KUTHIRAI-  
PANCHAN VILLAGE, PURASADIUDAIPPU GROUP, PARUTHIKANMOI PANCHAYAT, KALAYARKOIL UNION,  
KALAYARKOIL TALUK, SIVAGANGAI DISTRICT.



OWNER: Thiru. P. THOMAS GOWTHAMAN, S/O. PAUL MAHENDRAN. [ALL DIMENSIONS ARE IN 'METER'] SCALE: 1:100

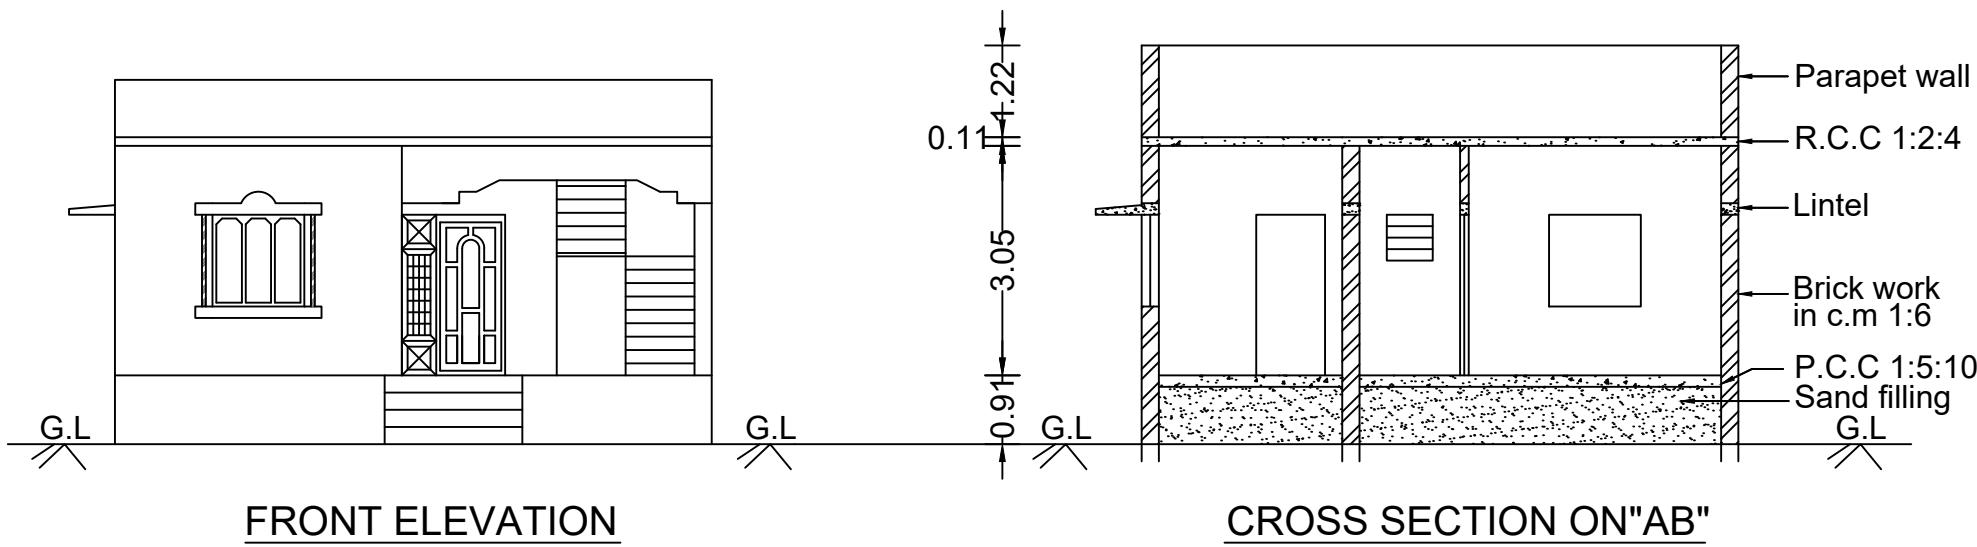

JOINERY DETAILS:

M.D- MAIN DOOR :1.37X2.13  
D - DOOR :0.91X2.13  
D1 -DOOR :0.75X2.13  
W - WINDOW :1.22X1.22  
W1- WINDOW :0.91X1.22  
W2- WINDOW :1.83X1.22  
V -VENTILATOR :0.76X0.76  
O - OPEN :0.91X2.13

S.NO:83  
10.96 M

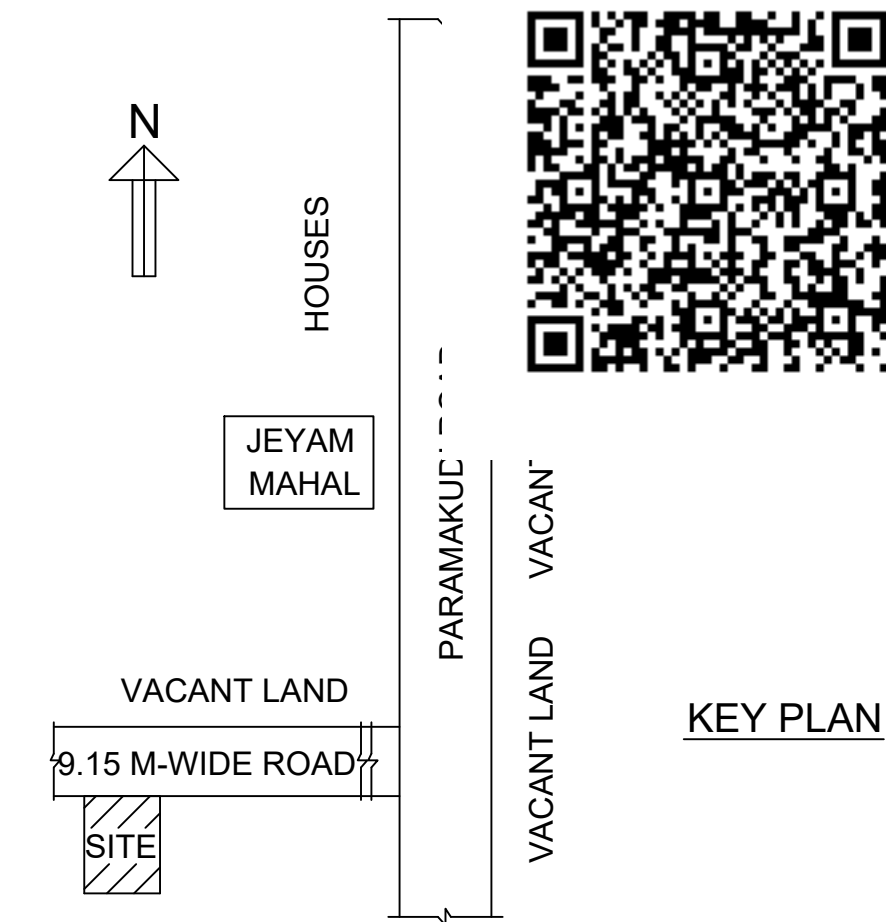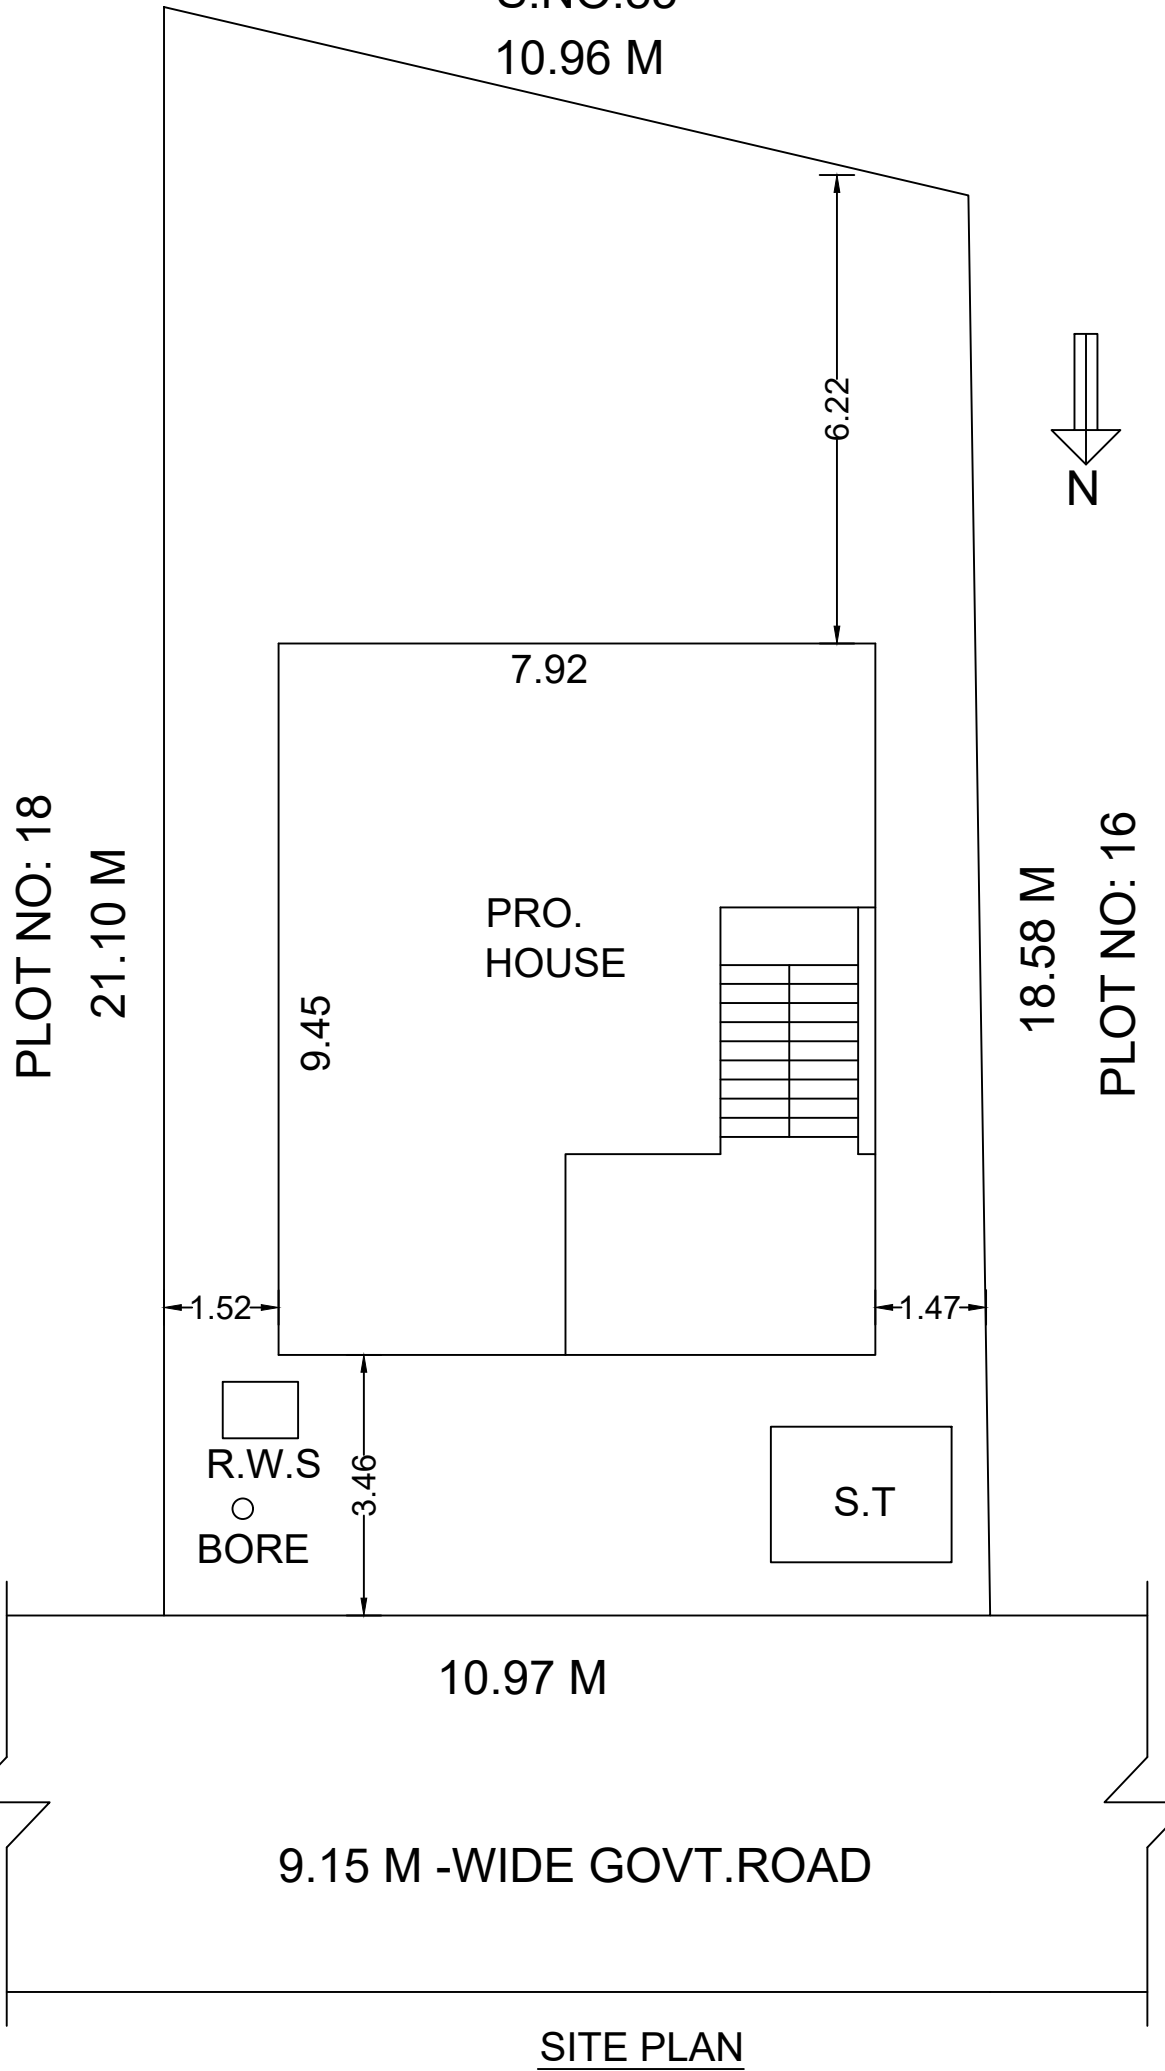

| AREA DETAILS  | SQ.FT   | SQ.M   |
|---------------|---------|--------|
| SITE AREA:    |         |        |
| AS PER DOC.   | 2341.69 | 217.55 |
| AS PER PATTA  | 2335.77 | 217.00 |
| AS PER ACTUAL | 2341.17 | 217.50 |
| PRO.HOUSE     | 805.79  | 74.86  |
| OPEN AREA     | 1529.98 | 142.14 |

SIGNATURE OF OWNER:

SIGNATURE OF REGISTERED ENGINEER:

OFFICE USE: