










PLAN SHOWING THE PROPOSED CONSTRUCTION OF RCC ROOF COMMERCIAL BUILDING AT NEW S.NO: 183/20A1C & 153/1A, PATTA NO.1305, PLOT NO.100, ALAGUMANI NAGAR - I, DEVANKOTTAI VILLAGE, ALAGICHIPATTI PANCHAYAT, SIVAGANGAI TALUK & SIVAGANGAI DISTRICT.

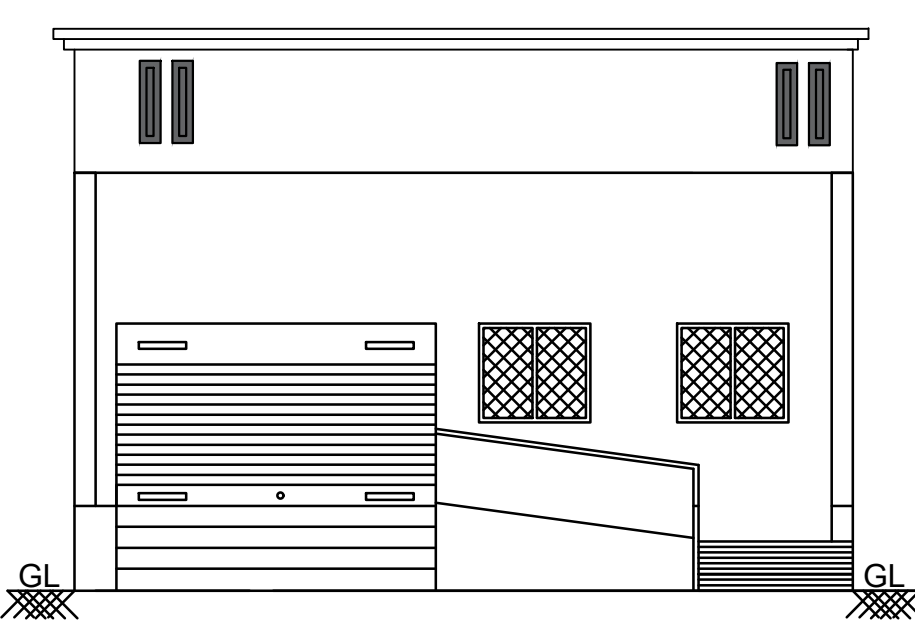


FRONT ELEVATION

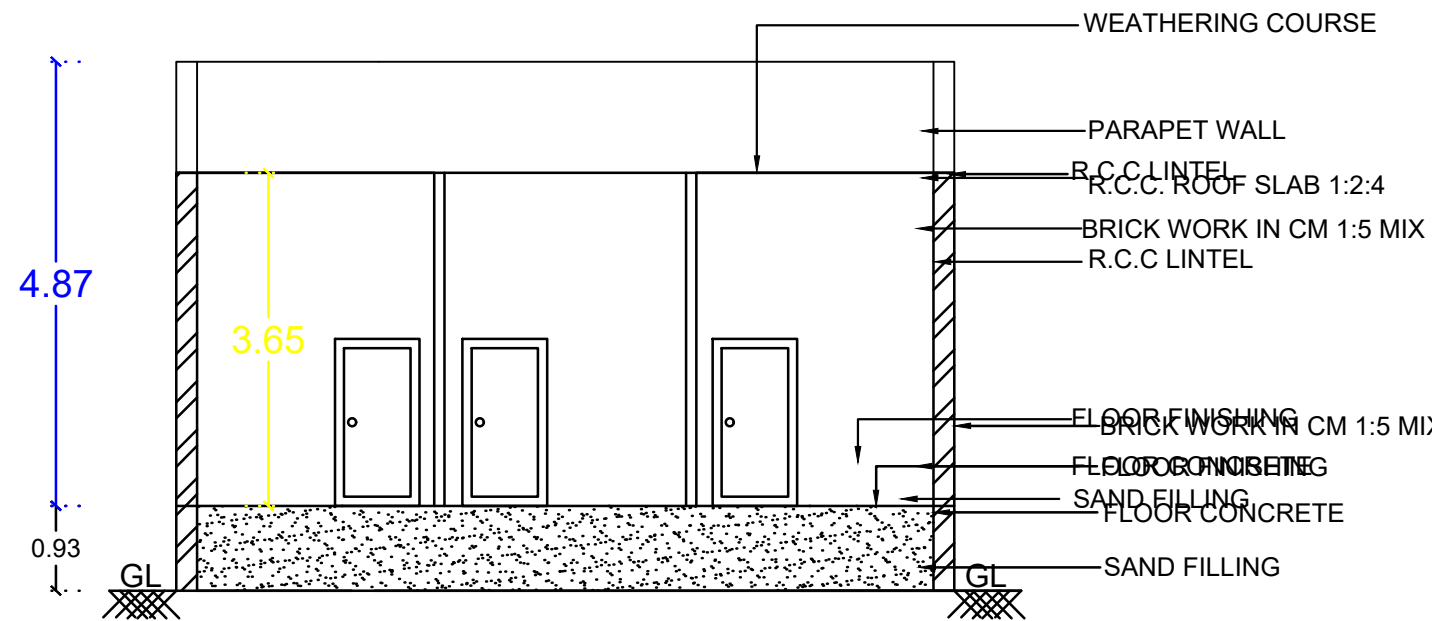


SECTION A1-A1

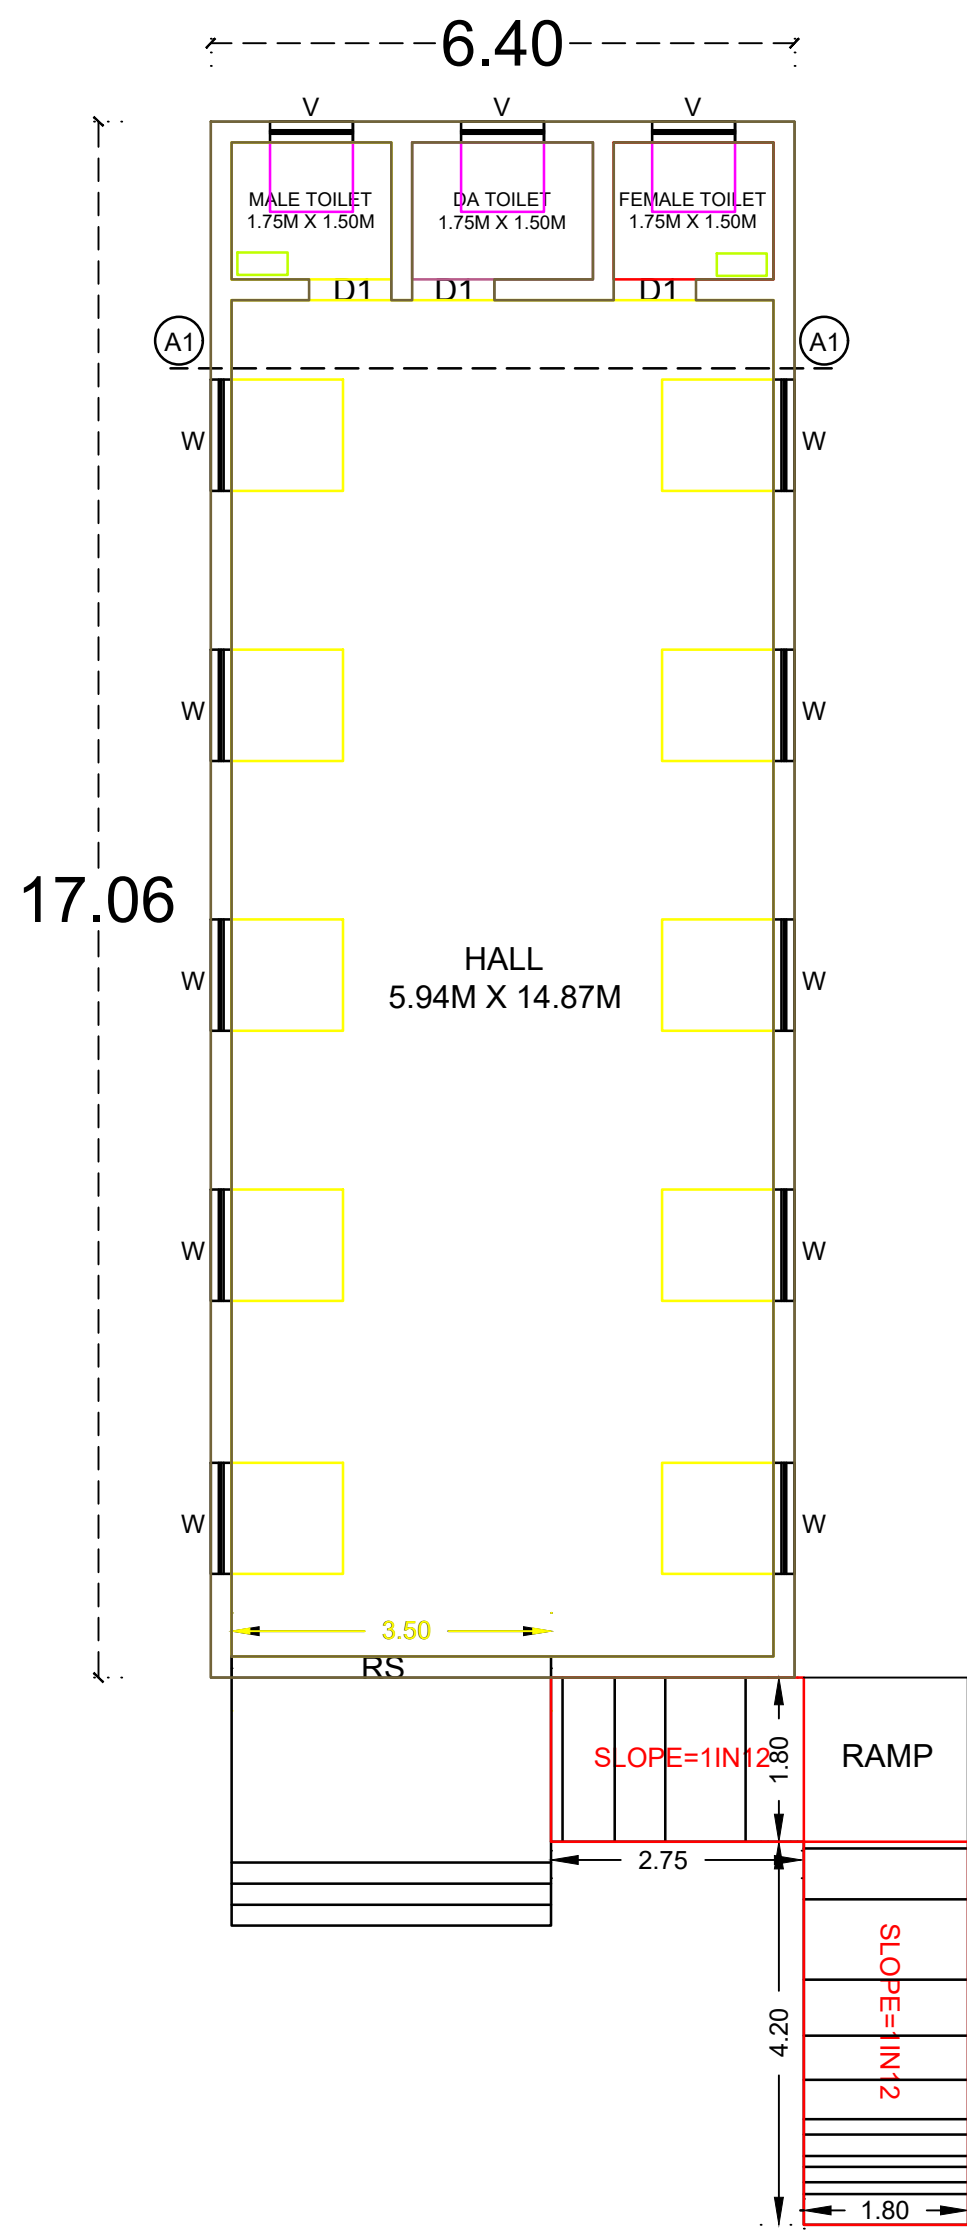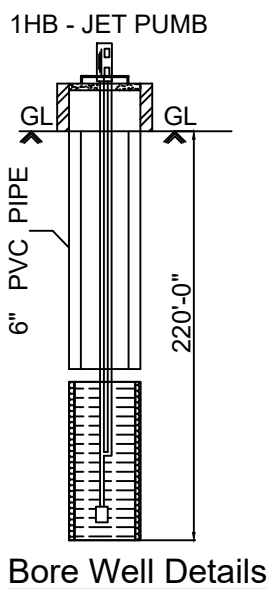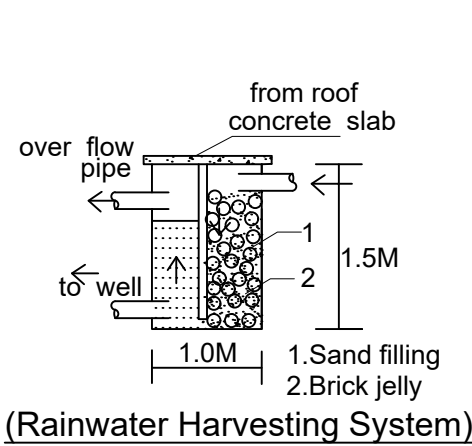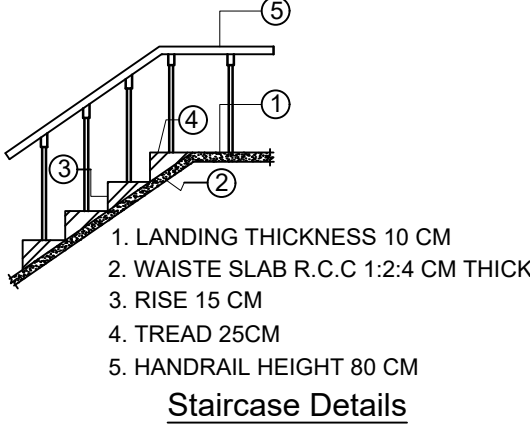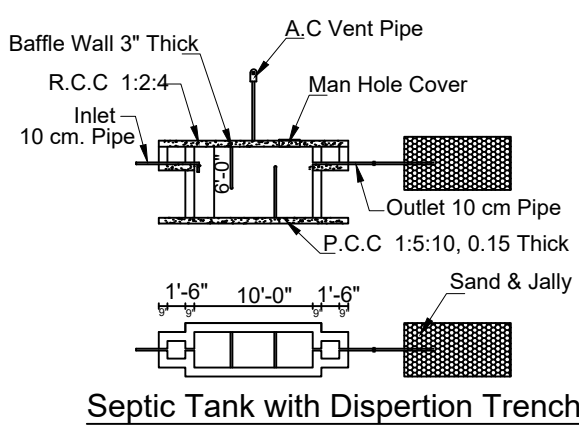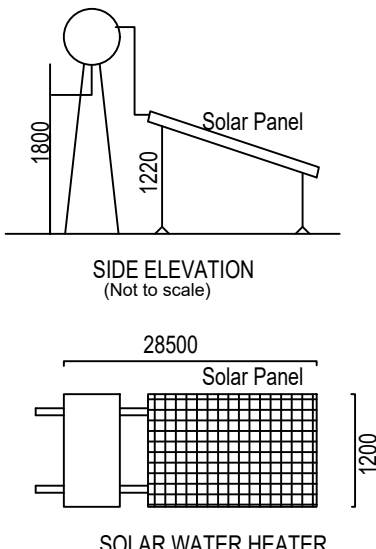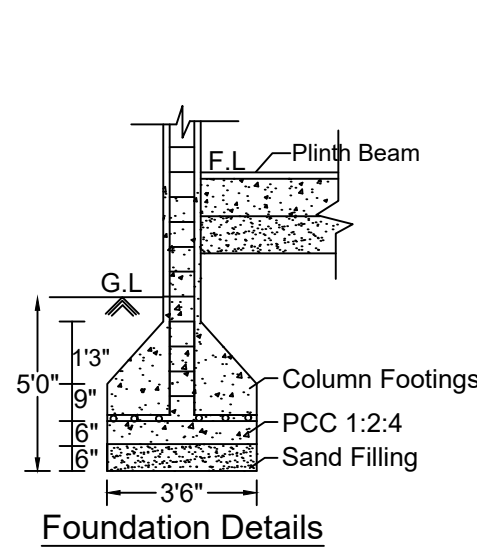

GODOWN FLOOR PLAN

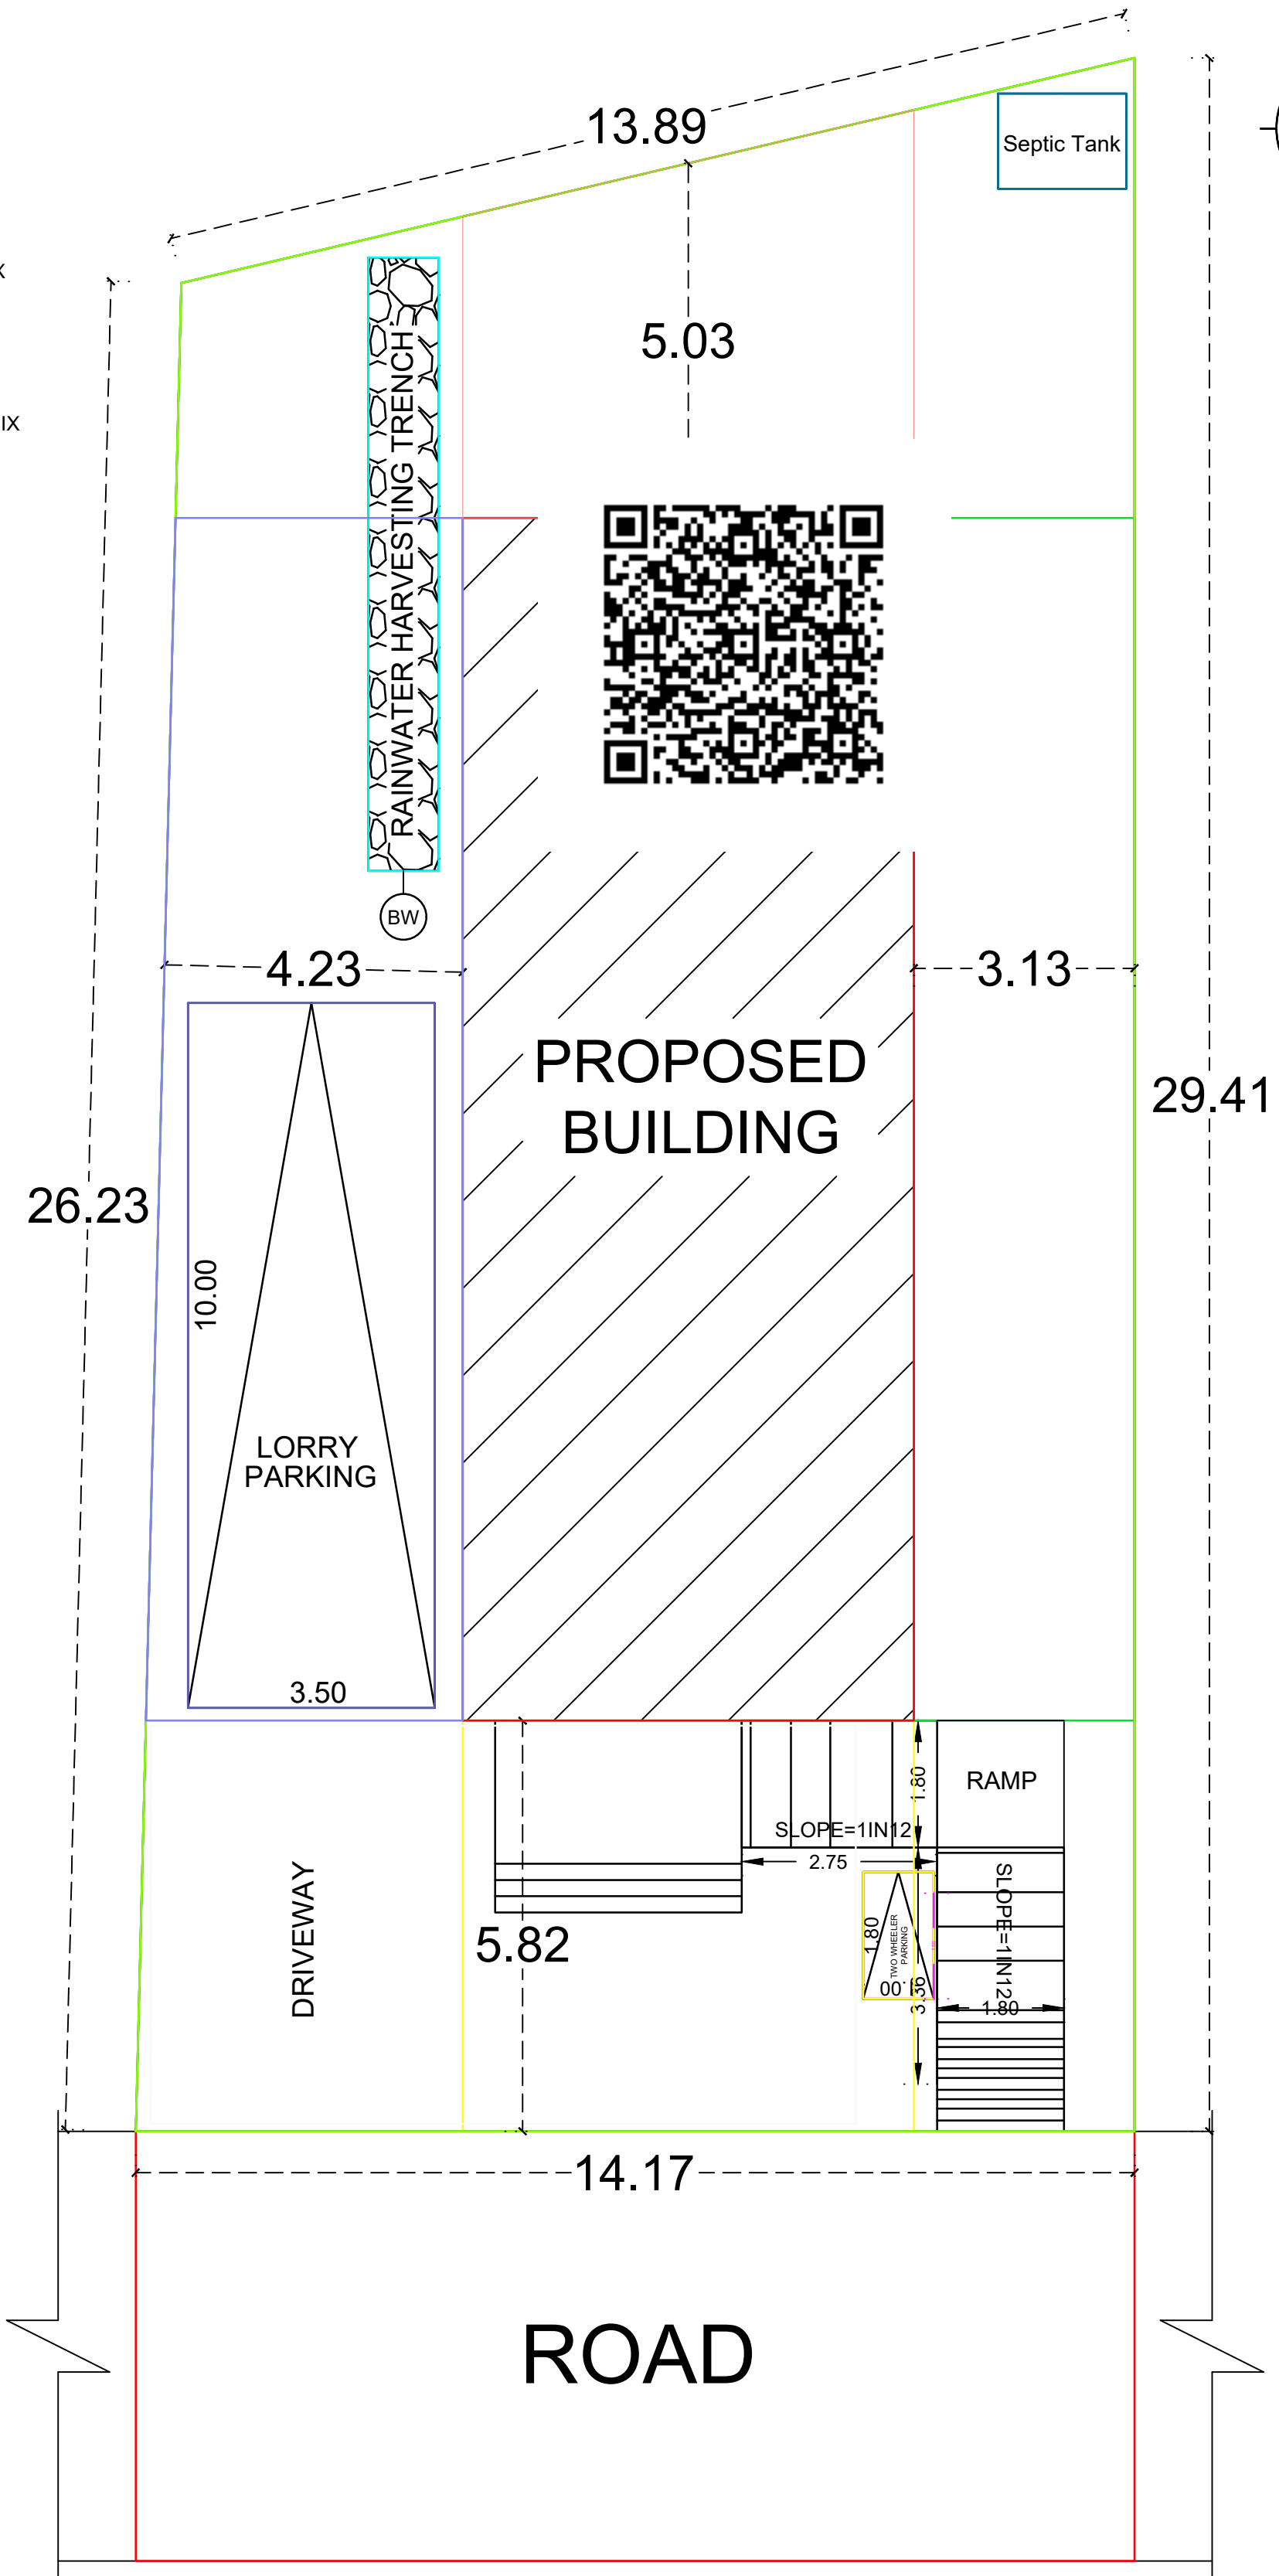

SITE PLAN
(1:100)

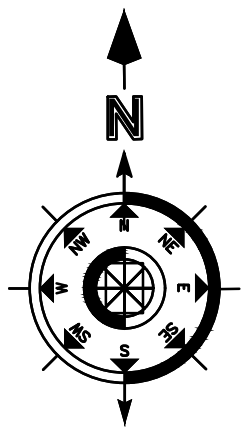

SPECIFICATIONS

1. SAND FILLING
2. P.C.C. MIX RATIO 1:5:10 40MM METAL
3. R.C.C. ISOLATED FOUNDATION
4. BRICK WORK CM MIX RATIO 1:6
- 5 R.C.C. 1:1.5:3 MIX AS PER IS 456 : 2000

SCHEDULE OF JOINERIES

ROLLING SHUTTER RS	4.00 X 2.00
DOOR D1	0.90 X 2.10
WINDOW W	1.20 X 1.20
VENTILATOR V	0.90 X 0.60

PLINTH AREA DETAILS

PLOT AREA	4139.80 SQ.FT	384.60 SQ.M
GF FLOOR AREA	1175.20 SQ.FT	109.18 SQ.M
VACANT AREA	2964.60 SQ.FT	275.42 SQ.M

COLOR INDEX

	SITE / BOUNDARY AREA
	PROPOSED BUILDING
	EXISTING ROAD

PARKING PROVIDED:-

No. of Lorry Parking : 1
No. of Bike Parking : 1

F.S.I DETAILS	PROPOSED	PERMISSIBLE
Total Plinth Floor Area Site Area = $\frac{109.18}{384.60}$	0.28	2.00

APPLICANT

Mr.R.KANDASAMY S/O Mr.RAMASAMY

REGISTERED ENGINEER

Er. R. ANBAZHAGAN, B.E.,F.I.E.,F.I.V.,
REGISTERED DTCP ENGINEER
REGD. NUMBER: RE/Gr.I/SVG Region/001/2019,
SIVAGANGAI MUNICIPALITY,
6, THIRUPATHUR ROAD,
(NEAR ANJANEYAR KOIL)
SIVAGANGAI - 630 561.
CELL NO: 98653 48124.

OFFICE USE