


PLAN SHOWING THE PROPOSED ADDITIONAL CONSTRUCTION OF R.C.C. ROOF RESIDENTIAL BUILDING GROUND FLOOR AT OLD NATHAM SY.NO.242, NEW SY.NO.540/20 & 540/21, PATTA NO.918 & 919, IN NEDUMARAM VILLAGE, NEDUMARAM REVENUE GROUP, NEDUMARAM PANCHAYAT, THIRUPPATHUR PANCHAYAT UNION, THIRUPPATHUR TALUK, SIVAGANGAI DISTRICT.

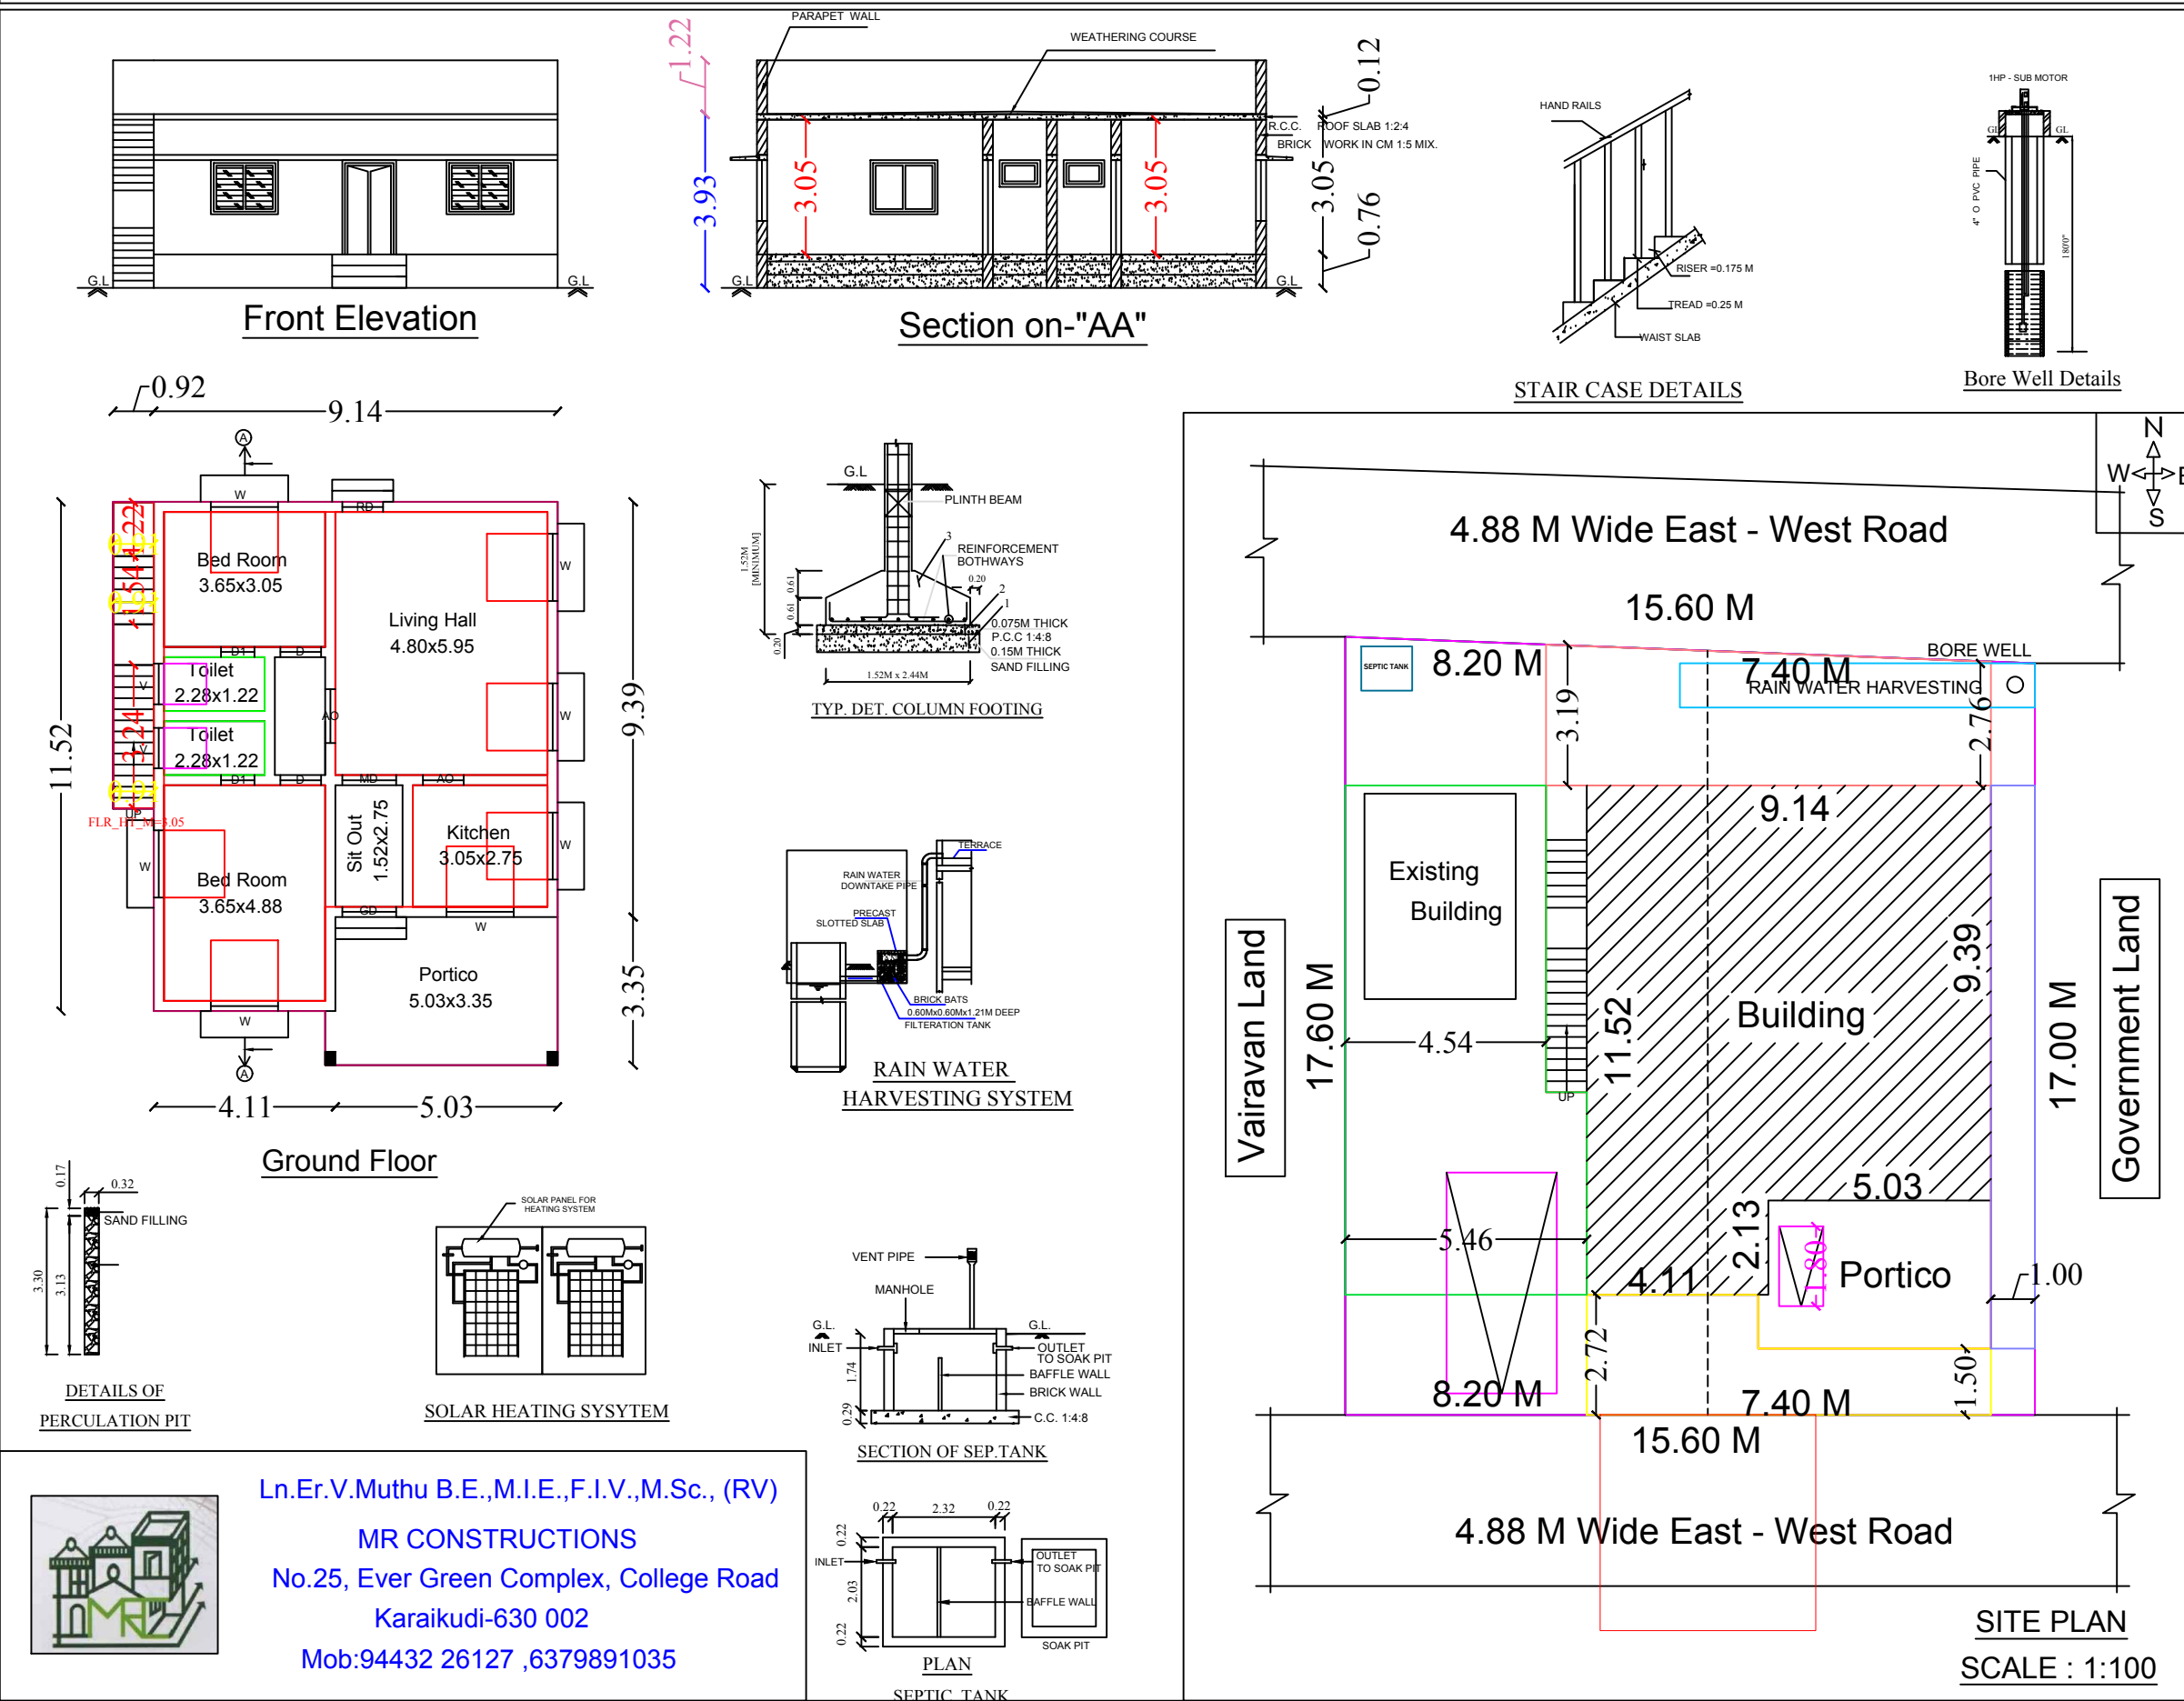

LEGEND	FEET	METRE
RD, D DOOR	3'0"x7'0"	0.92x2.13
MD MAIN DOOR	3'6"x7'0"	1.10x2.13
D1 DOOR	2'6"x7'0"	0.76x2.13
AO ARCH OPEN	3'0"x7'0"	0.92x2.13
W WINDOW	5'0"x4'6"	1.52x1.37
W1 WINDOW	4'0"x4'6"	1.22x1.37
V VENTILATOR	3'0"x2'0"	0.92x0.60
AREA DETAILS	SQ.FT.	SQ.M.
As Per Document	2616.00	243.03
As Per Patta	2583.34	240.00
As Per Site	2583.34	240.00
PLINTH AREA DETAILS		
Ground Floor Area	1271.11	118.09
Open Space Area	1312.23	121.91

FSI DETAILS	PROPOSED	PERMISSIBLE
Total Plinth Area Plot Area 118.09 240.00	0.49	2

OWNER'S NAME & SIGN:-

Smt.C.Latha
W/o : Thiru.Chinniah

ENGINEER:-

OFFICE:-