









PLAN SHOWING THE PROPOSED CONSTRUCTION OF GROUND R.C.C BUILDING AT
NOW S.NO: 251/6B, PATTa NO:1256, THIRUPPACHETTI NORTH VILLAGE AND GROUP,
THIRUPPACHETTI NORTH PANCHAYAT, THIRUPPUVANAM TALUK & SIVAGANGAI DISTRICT.

SCALE : 1:100 (ALL DIMENSIONS ARE IN METRE).

APPLICANT : Mr.M.MAARIMUTHU S/o Malaiyan

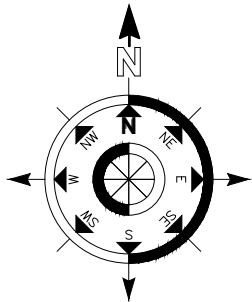

PLAN_AS_AT
FMB_C
PLOT_
AS_PE
SINGLI
CRZ=N
SECUR
ACCES
WHETI
ROAD_
AREA_
MIN_PI
MIN_PL
LAND_USE_ZONE=RESIDENTIAL
LEASEHOLD_LAND=NO
BUILDING_NEAR_TO_RIVER=NO
SURVEY_NO=92/9B2
PATTa_NO=2091
SRTEET=PADAMATHOOR_ROAD
VILLAGE=THIRUPPACHETHI_NORTH_VILLAGE
PANCHAYAT=THIRUPPACHETHI
TALUK=THIRUPPUVANAM
DISTRICT=SIVAGANGAI
JURISDICTION_TYPE=PANCHAYAT
OSR_APPLICATION=NO
OSR_SURR_BUYBACK_RETAIN=SURRENDER
PREMIUM_FSI_REQUIRED=NO
IS_APPROVED_LAYOUT=NO
AVG_PLOT_DEPTH=25.60
AVG_PLOT_WIDTH=16.00
RWH_DECLARED=YES
IS_SWIMMING_POOL_EXISTS=NO
IF_HERITAGE_TOWN_LESSTHAN_1KM_RADIUS=NO

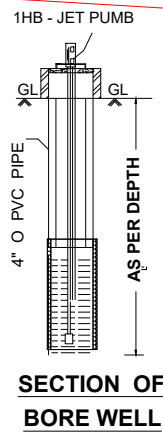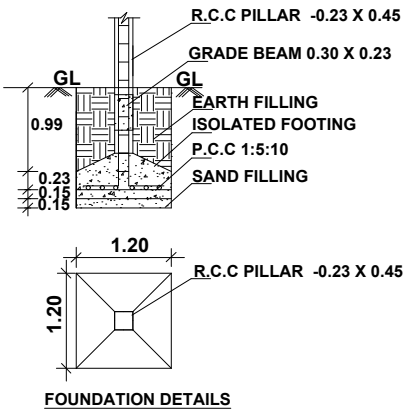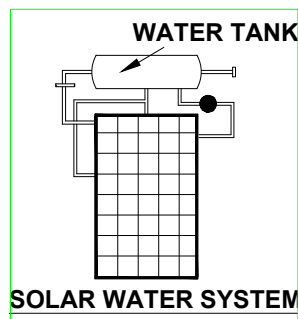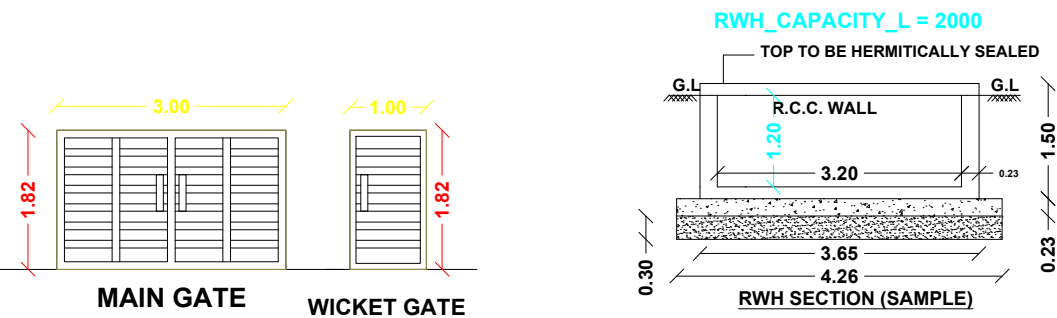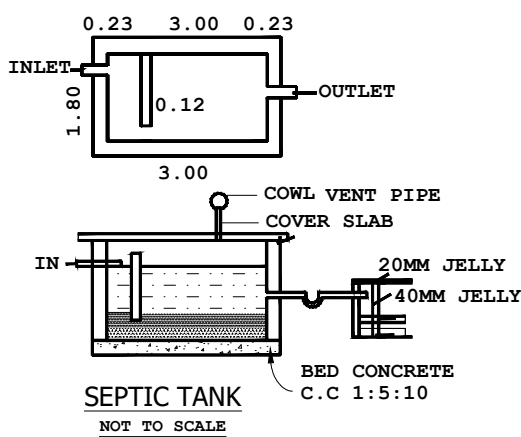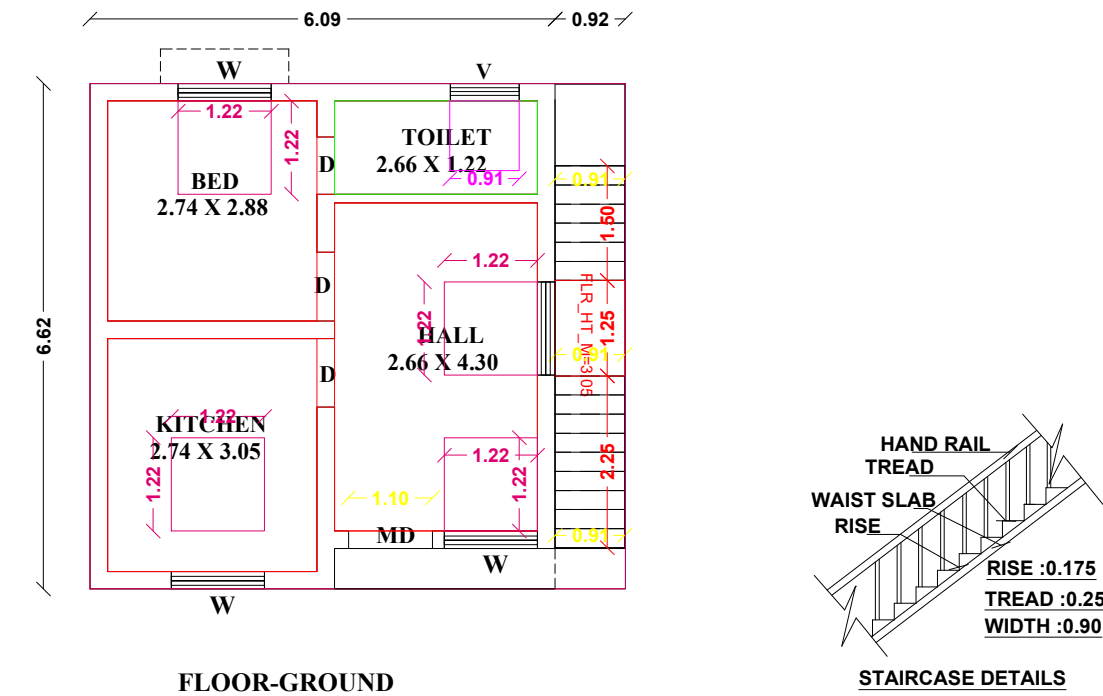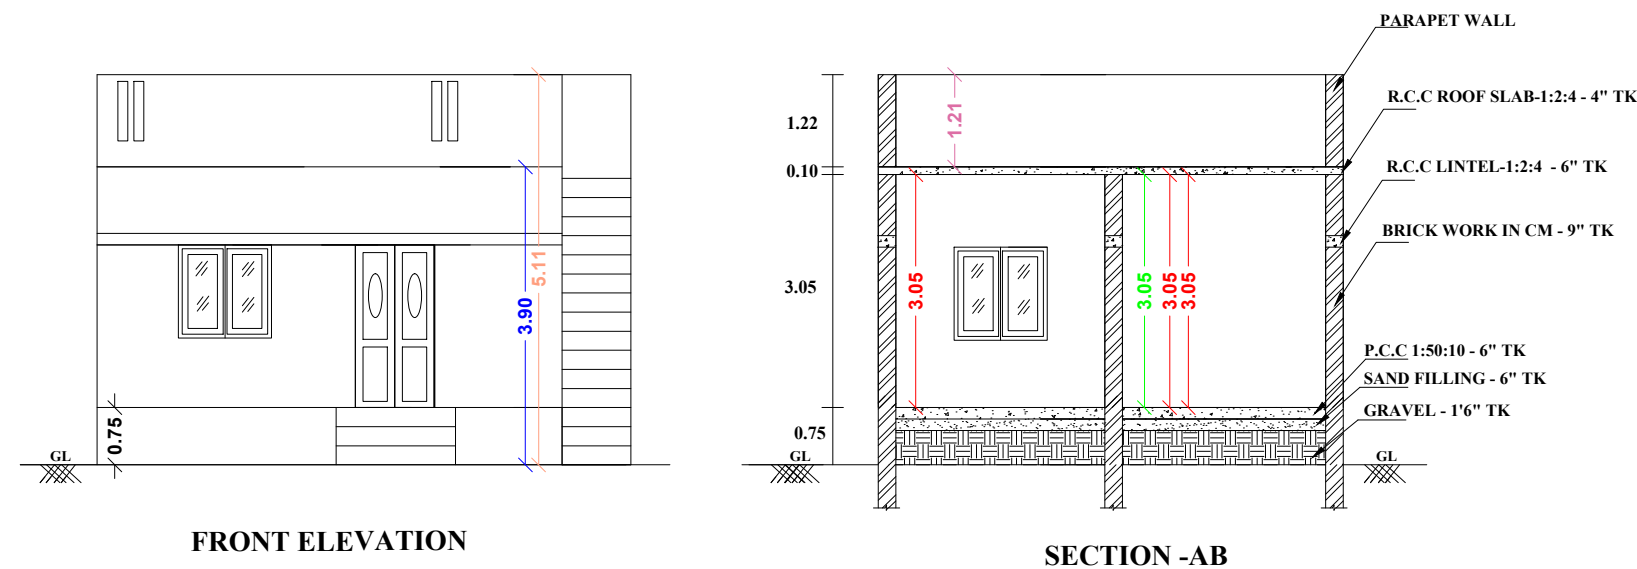

AREA DETAILS	SFT	SQM
SITE AREA (As per doc)	1423.00	132.20
SITE AREA (As per patta)	1453.14	135.00
SITE AREA (AS PER SITE)	1463.00	135.92
PRO BUILD GF	499.55	46.41
PRO BUILD FF	--	--
OPEN AREA	923.44	85.78

LAYOUT APPROVAL NUMBER :	DATE :
OLD BUILDING APPROVAL NO :	DATE :
JOINERY DETAILS	METRE
MD - CW DOOR	1.10 X 2.10
D - CW DOOR	0.90 X 2.10
W - CW WINDOW	1.22 X 1.22
V - VENTILATOR	0.90 X 0.60

APPLICANT:

Mr.M.MAARIMUTHU S/o MALAIYAN

ENGINEER

Er.M.NAVANEETHAN
B.E.(CIVIL),C.ENGG.(I), A.M.I.E.,
CHARTERED ENGINEER., AM 3054813
REGISTER ENGINEER NO:112/LS/2024/00002
48, 5th SASTHIRI STREET, VALLALAR NARAG,
SIVAGANGAI-630561, PH.NO:9994920215