


PLAN SHOWING THE PROPOSED CONSTRUCTION OF R.C.C. ROOF RESIDENTIAL BUILDING


IN GROUND FLOOR AT NEW S.NO.379/13, PATTA NO.1393, PLOT NO.72, MANAGIRI

SUKKANENDHAL VILLAGE & GROUP, THALAKAVOOR PANCHAYAT, KALLAL UNION,


KARAIKUDI TALUK & SIVAGANGAI DISTRICT.

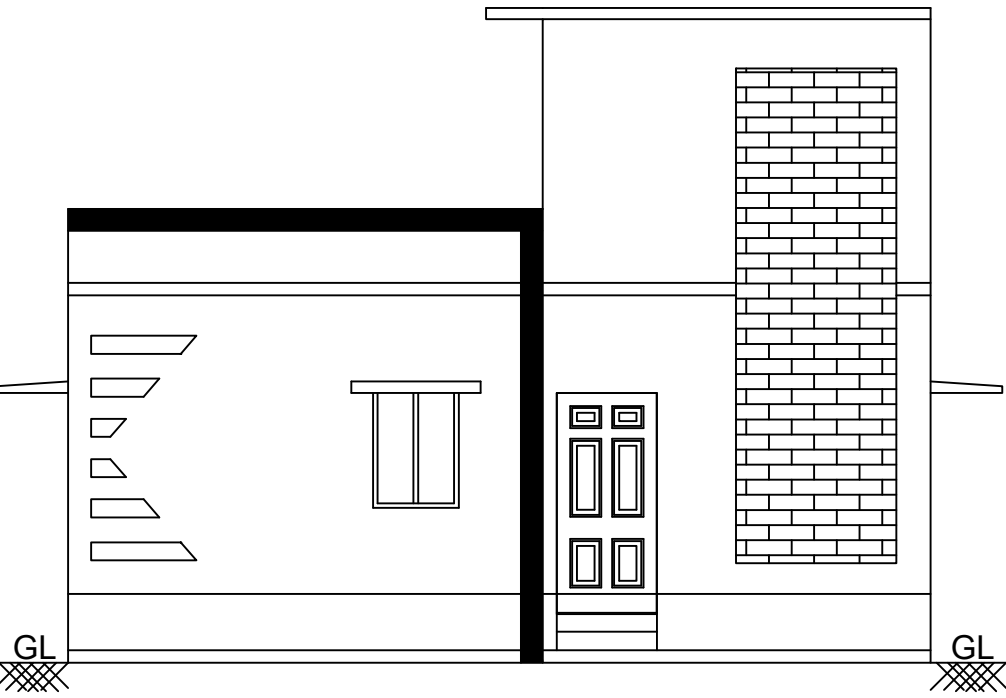


ELEVATION

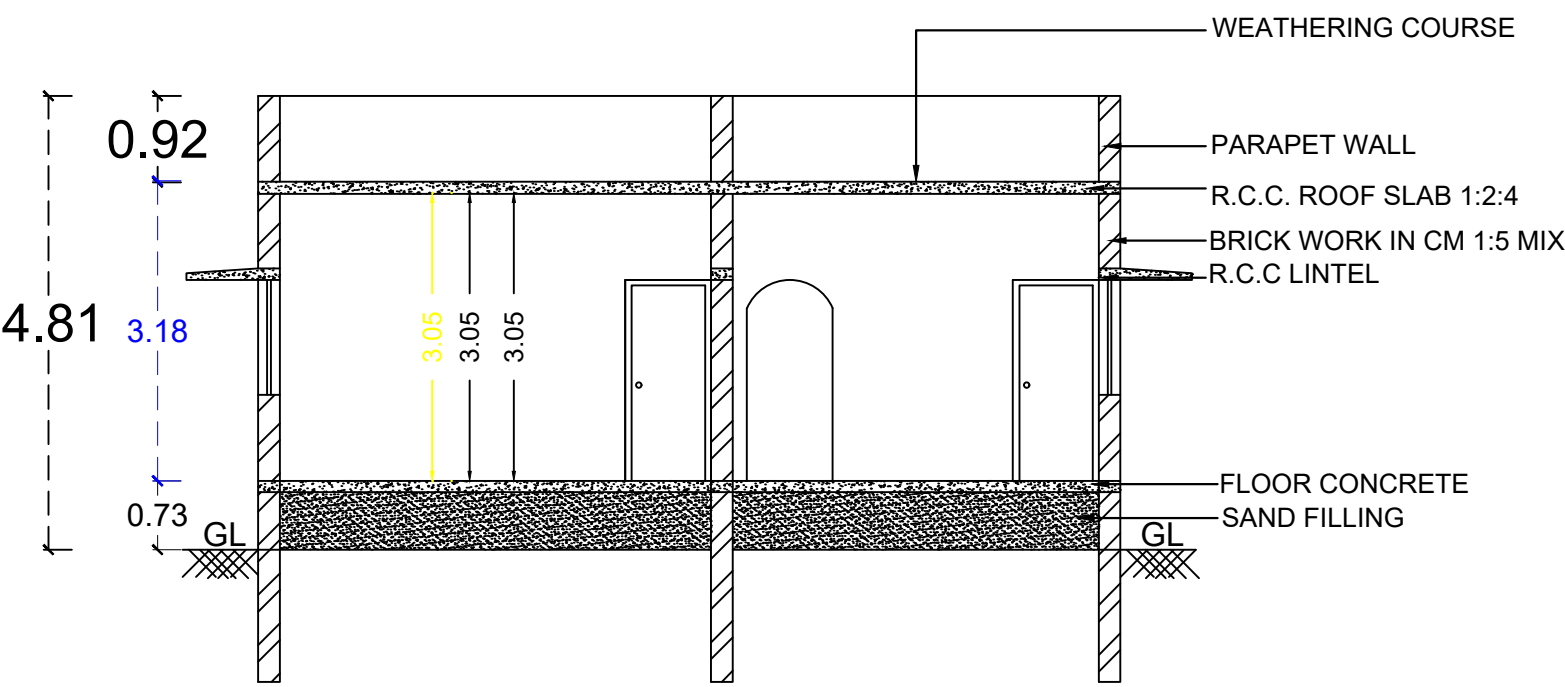


SECTION A1 -A1

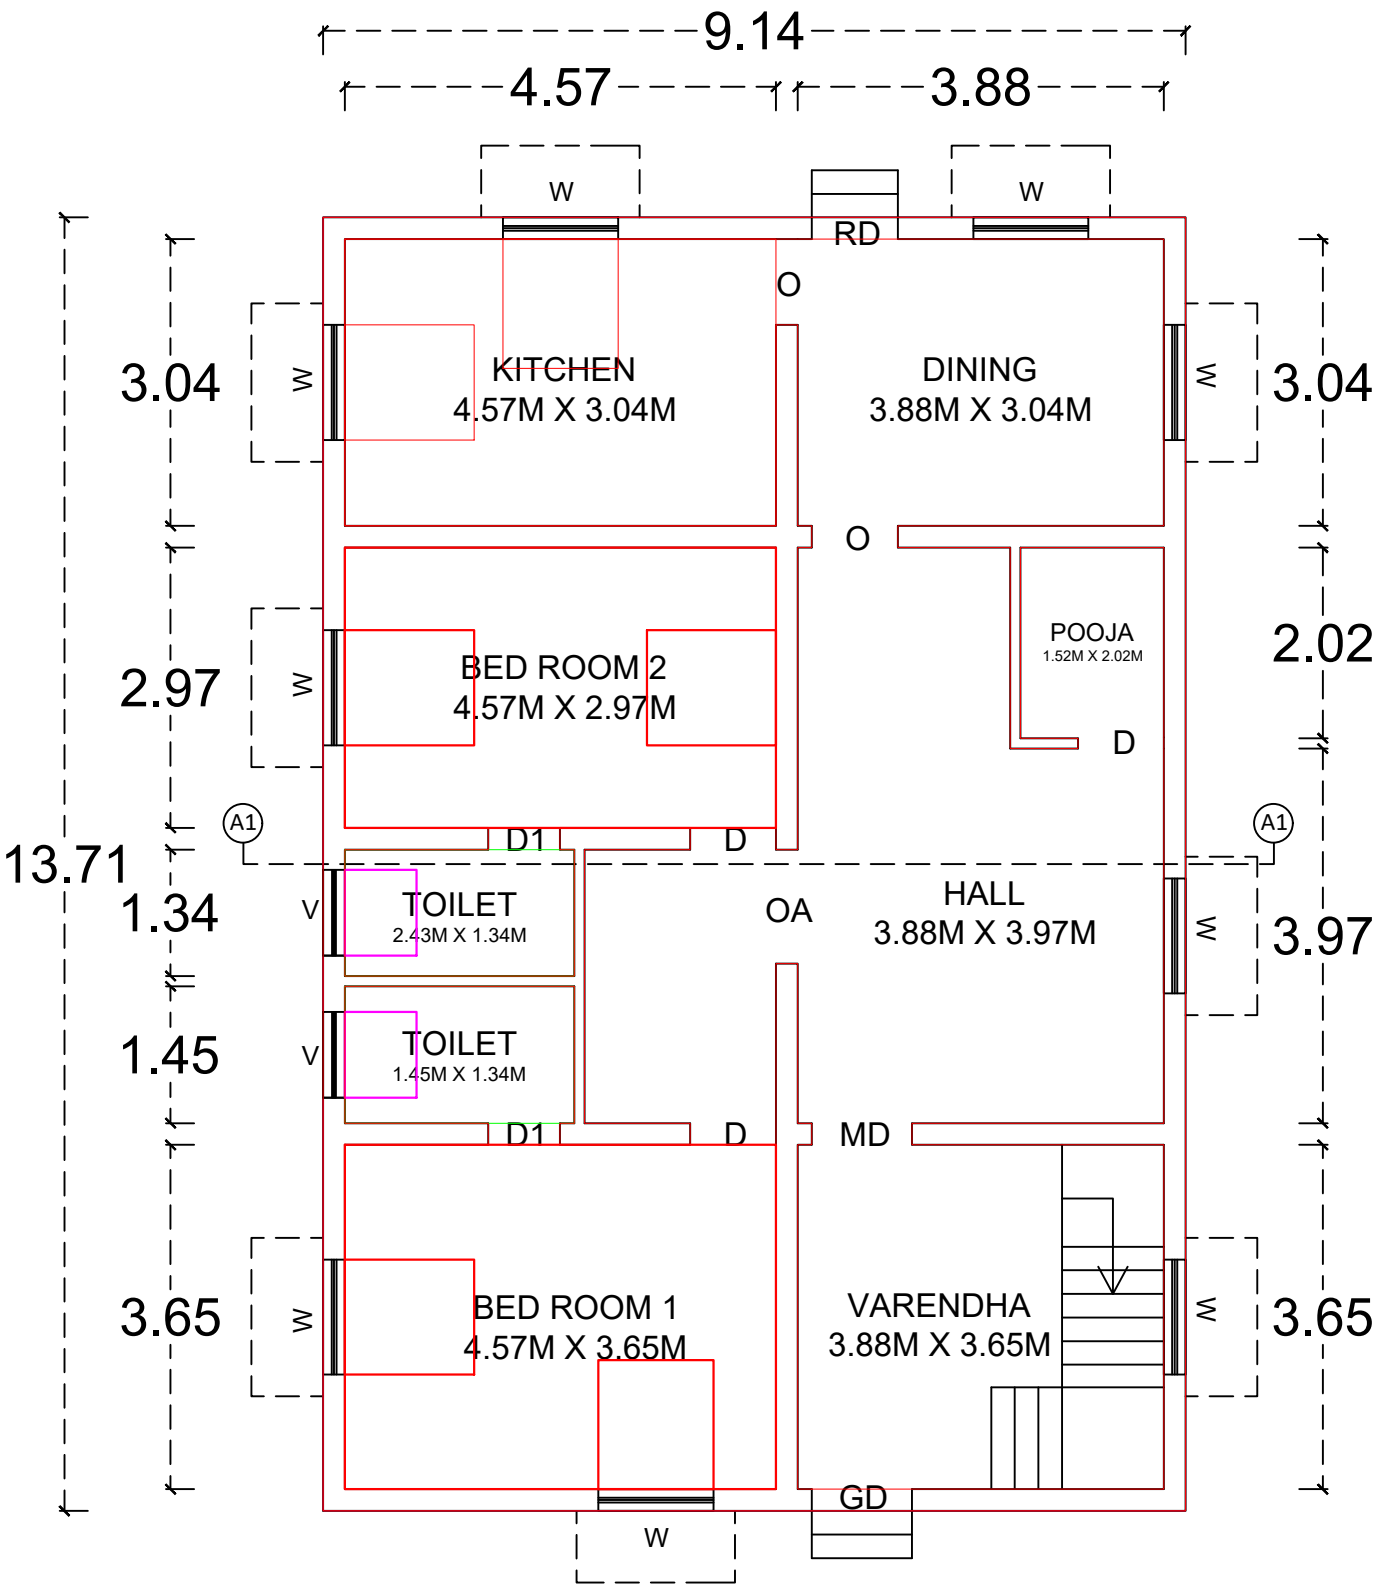


GROUND FLOOR PLAN

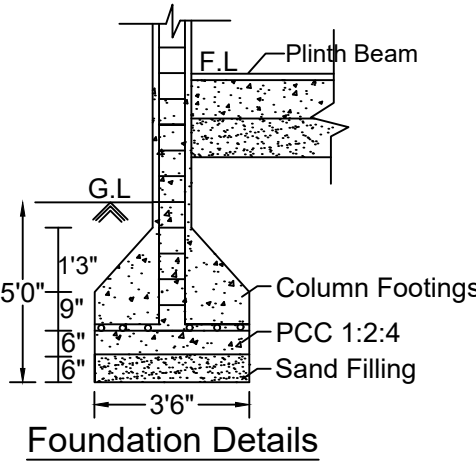


Foundation Details

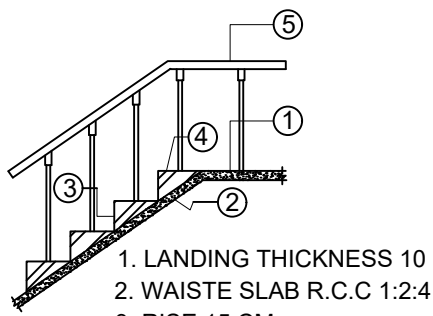


Staircase Details

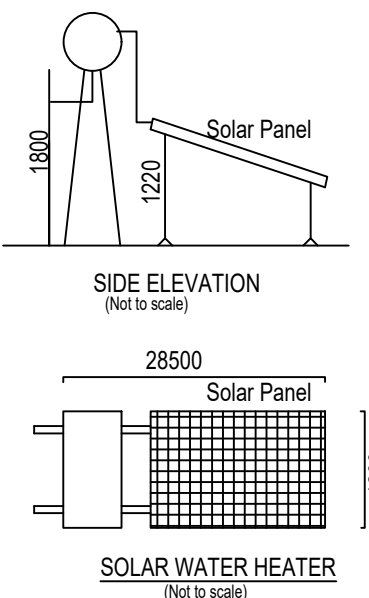


Solar Water Heater

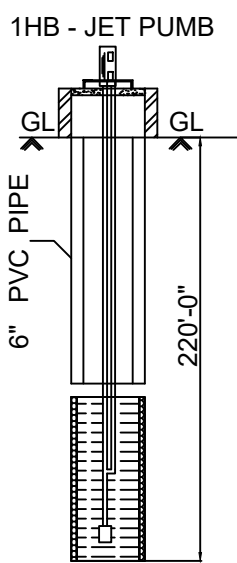


Bore Well Details

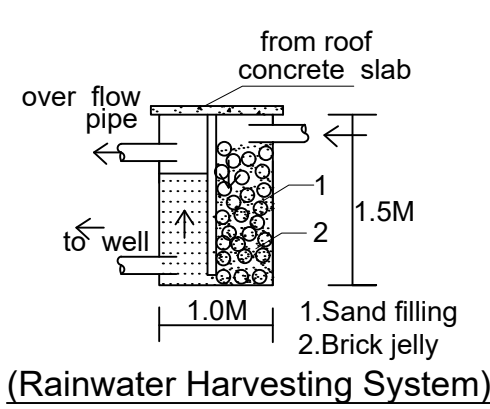


(Rainwater Harvesting System)

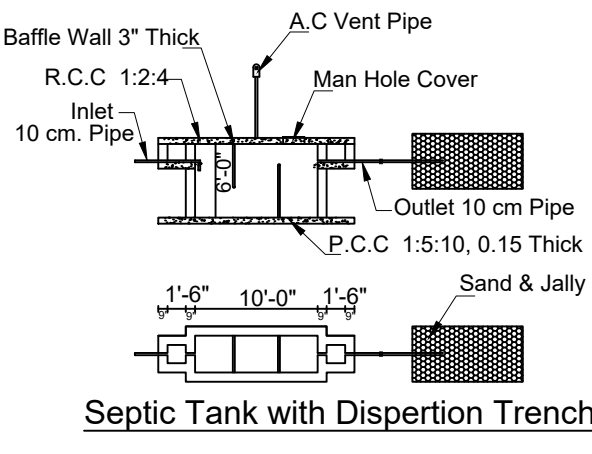

Septic Tank with Dispersion Trench

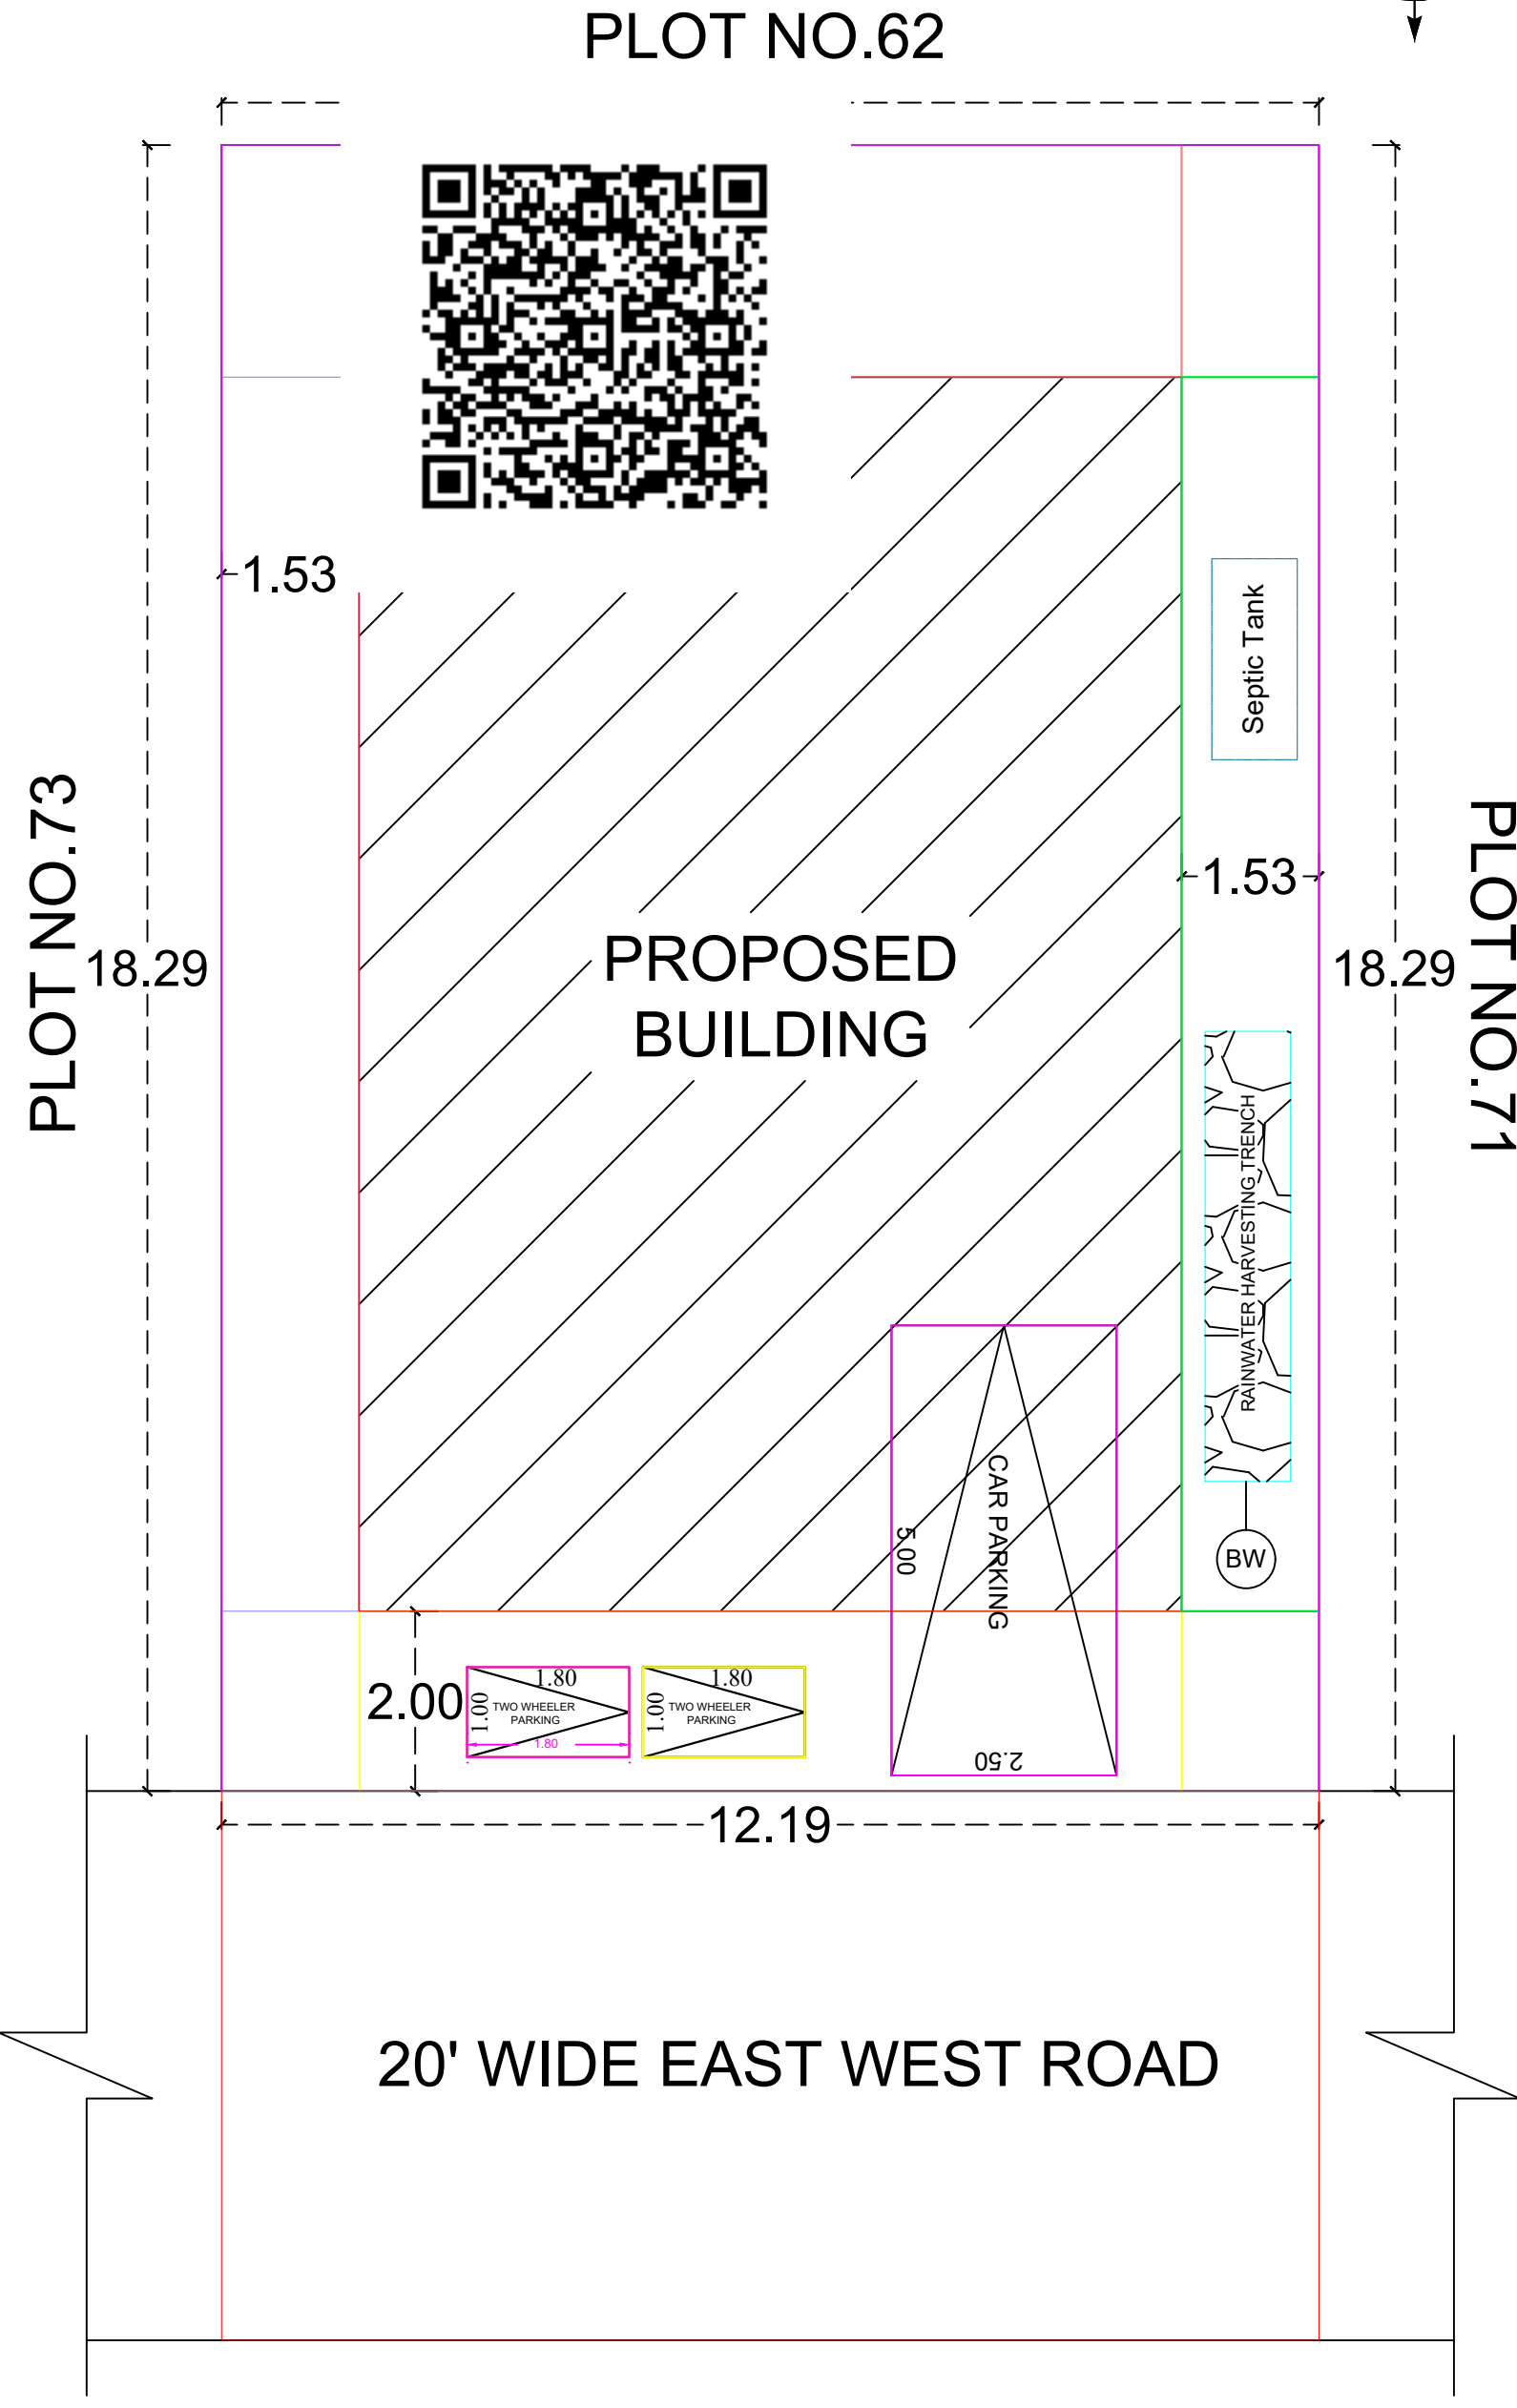

SITE PLAN
(1:100)

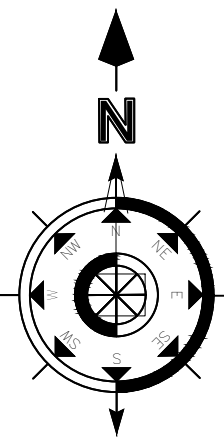

SPECIFICATIONS

1. SAND FILLING
2. P.C.C. MIX RATIO 1:5:10 40MM METAL
3. R.C.C. ISOLATED FOUNDATION
4. BRICK WORK CM MIX RATIO 1:6
- 5 R.C.C. 1:1.5:3 MIX AS PER IS 456 : 2000

SCHEDULE OF JOINERIES

MAIN DOOR MD	1.20 X 2.10
DOOR D	1.00 X 2.10
DOOR D1	0.90 X 2.10
WINDOW W	1.20 X 1.20
VENTILATOR V	0.90 X 0.60

PLINTH AREA DETAILS

PLOT AREA	2400.00 SQ.FT	222.97 SQ.M
GROUND FLOOR AREA	1348.82 SQ.FT	125.31 SQ.M
VACANT AREA	1051.18 SQ.FT	97.66 SQ.M

COLOR INDEX

	SITE / BOUNDARY AREA
	PROPOSED BUILDING
	EXISTING ROAD

	PARKING CALCULATION:- Floor Area above 75.00sq.m = 1 Car Parking		
	PARKING PROVIDED:- No. of Car Pockets : 1 No. of Bike Pockets : 2		
F.S.I DETAILS		PROPOSED	PERMISSIBLE
Total Plinth Floor Area Site Area = 125.31 222.97		0.56	2.00

APPLICANT

Mr.G.MUTHUKRISNAN S/O Mr.GOPAL
ENGINEER

Er. R. ANBAZHAGAN, B.E., F.I.E., F.I.V.,
REGISTERED DTCP ENGINEER
REGD. NUMBER: RE/Gr.I/SVG Region/001/2019,
SIVAGANGAI MUNICIPALITY,
6, THIRUPPATHUR ROAD,
(NEAR ANJANEYAR KOIL)
SIVAGANGAI - 630 561.
CELL NO: 98653 48124.

OFFICE USE