
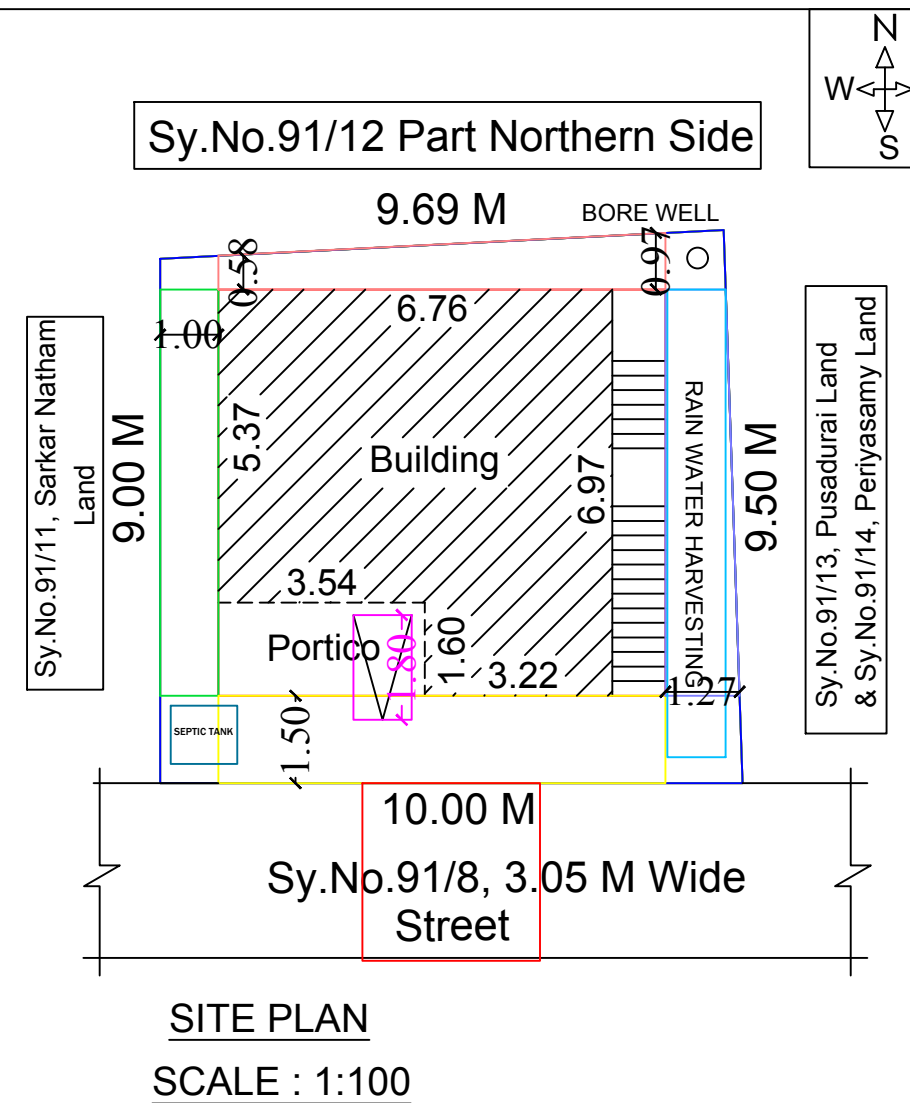
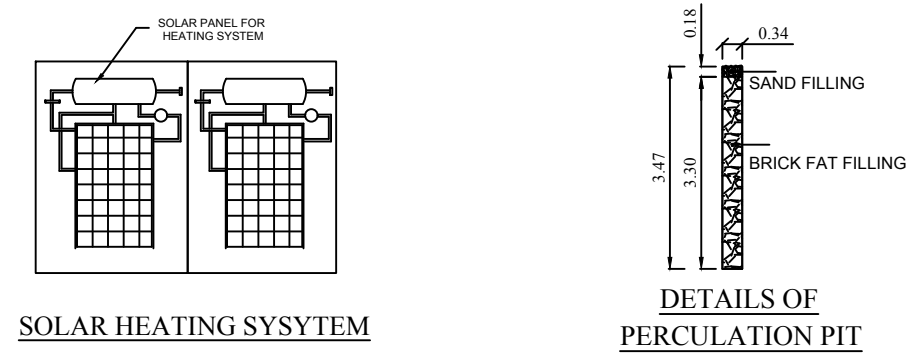


PLAN SHOWING THE PROPOSED CONSTRUCTION OF R.C.C. ROOF RESIDENTIAL BUILDING GROUND FLOOR AT OLD NATHAM SY.NO.91 PART, NEW NATHAM SY.NO.91/12 PART (SOUTHERN SIDE), NATHAM PATTA NO.298, IN POONGUDIYENTHAL VILLAGE, PUSALAGUDI GROUP, PUSALAGUDI PANCHAYAT, KANNANGUDI UNION, DEVAKOTTAI TALUK, SIVAGANGAI DISTRICT.

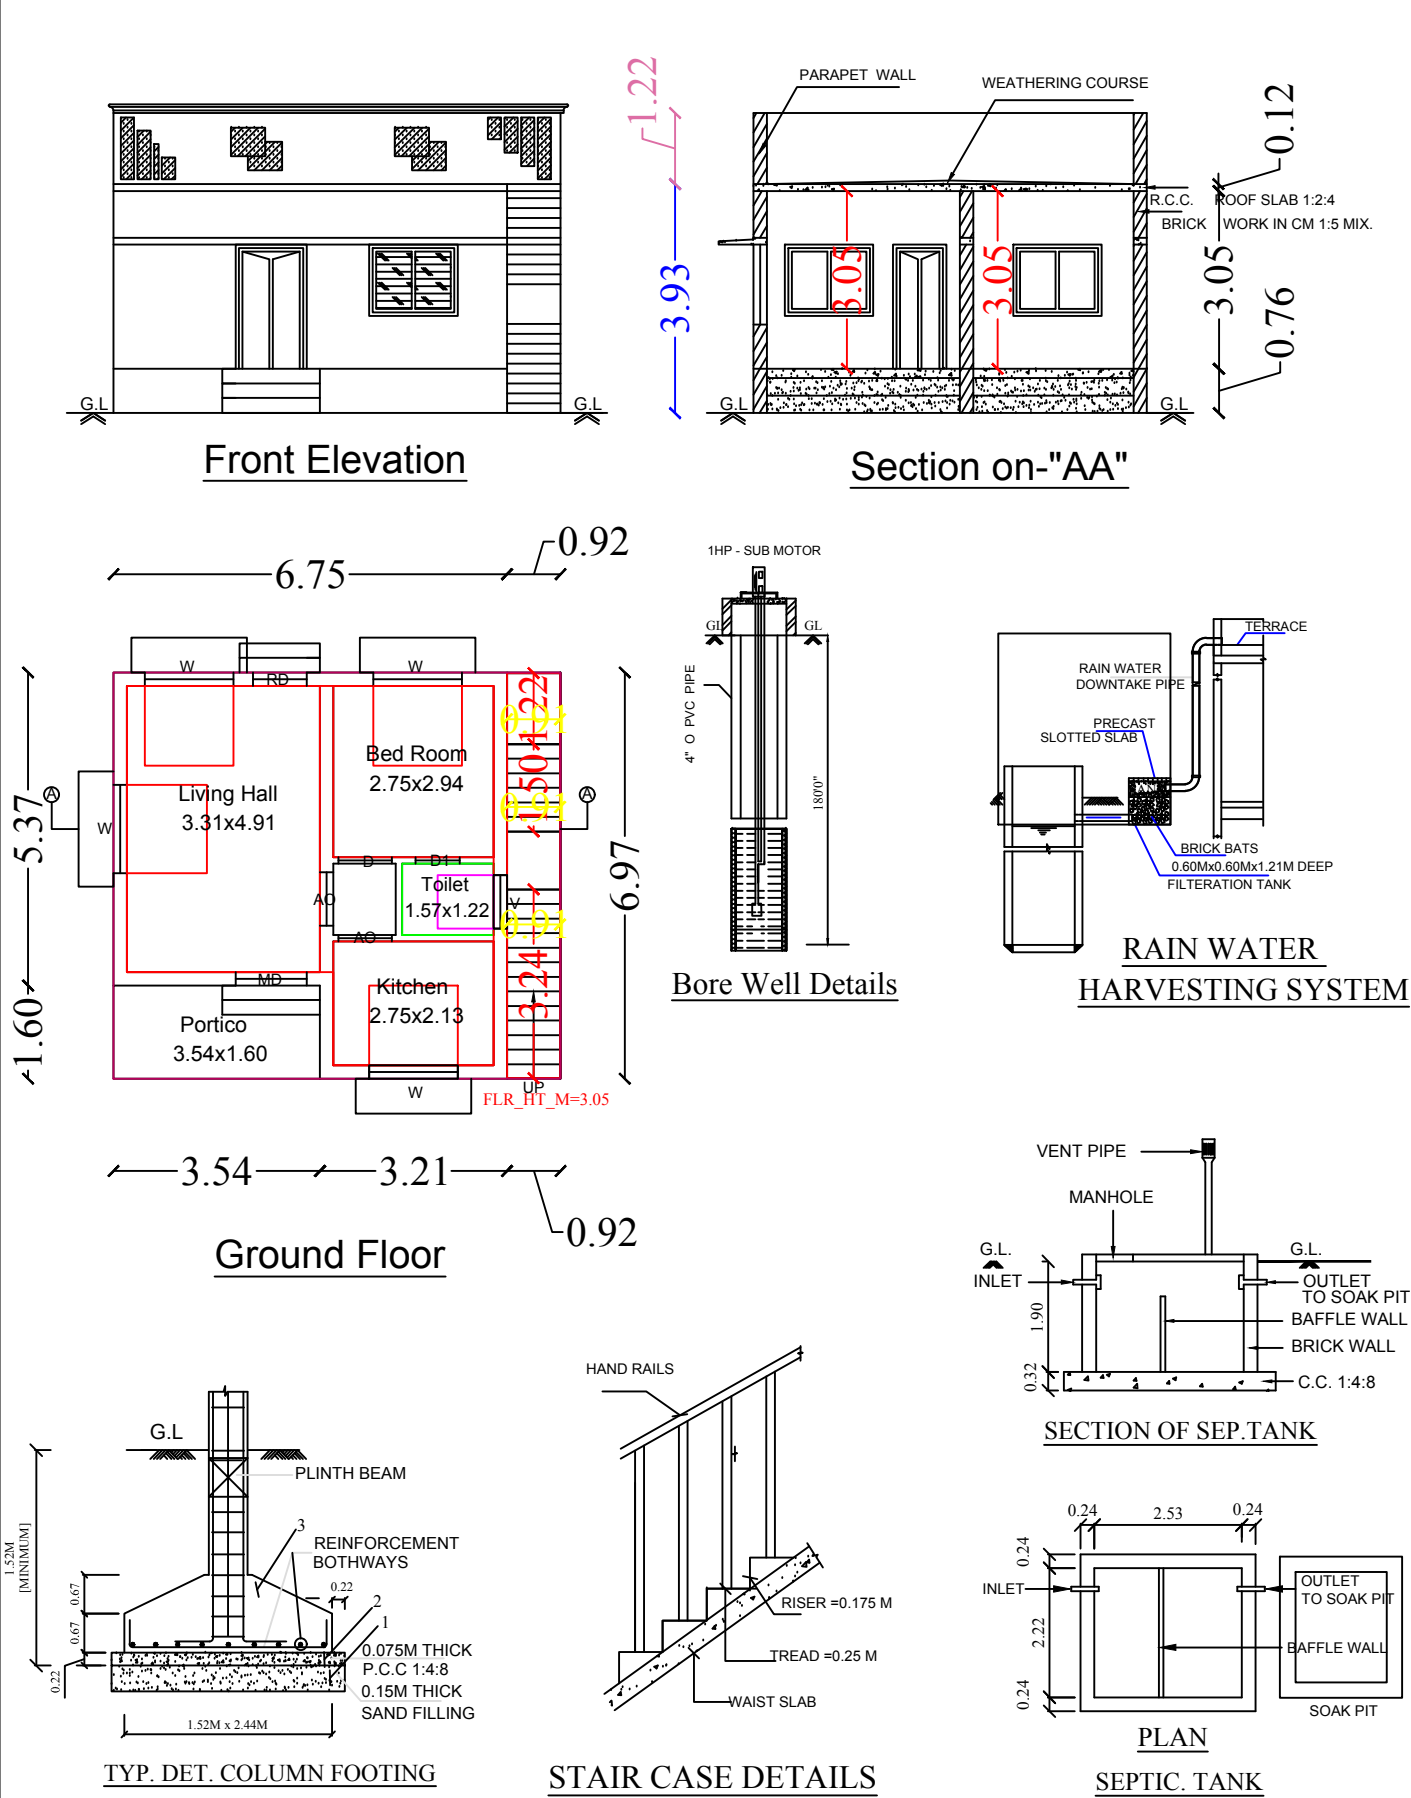

Ln.Er.V.Muthu B.E.,M.I.E.,F.I.V.,M.Sc., (RV)

MR CONSTRUCTIONS

No.25, Ever Green Complex, College Road

Karaikudi-630 002

Mob:94432 26127 ,6379891035

LEGEND	FEET	METRE
RD, D DOOR	3'0"x7'0"	0.92x2.13
MD MAIN DOOR	3'6"x7'0"	1.10x2.13
D1 DOOR	2'6"x7'0"	0.76x2.13
AO ARCH OPEN	3'0"x7'0"	0.92x2.13
W WINDOW	5'0"x4'6"	1.52x1.37
W1 WINDOW	4'0"x4'6"	1.22x1.37
V VENTILATOR	3'0"x2'0"	0.92x0.60
AREA DETAILS	SQ.FT.	SQ.M.
As Per Document	979.52	91.00
As Per Patta	979.52	91.00
As Per Site	979.52	91.00
PLINTH AREA DETAILS		
Ground Floor Area	575.98	53.51
Open Space Area	403.54	37.49
FSI DETAILS	PROPOSED	PERMISSIBLE
Total Plinth Area Plot Area 53.51 91.00	0.59	2
OWNER'S NAME & SIGN:-		
Thiru.R.Ravichandran S/o : Thiru.Ramasamy		
ENGINEER:-		
OFFICE:-		