



PLAN SHOWING THE PROPOSED CONSTRUCTION OF R.C.C ROOF RESIDENTIAL BUILDING STILT, FIRST & SECOND FLOOR PLAN AT OLD SF.NO:588/7A,NEW SF.NO:588/7A2,PATTA NO:5690,PLOT NO:569,THIRUVEESA NAGAR,IN PILLAYARPATTI VILLAGE & PANCHAYAT,SIRUKUDALPATTI GROUP, THIRUPPATHUR UNION,THIRUPPATHUR TALUK,SIVAGANGAI DIST.


SCALE = 1'0":8'0"(OR)1:100

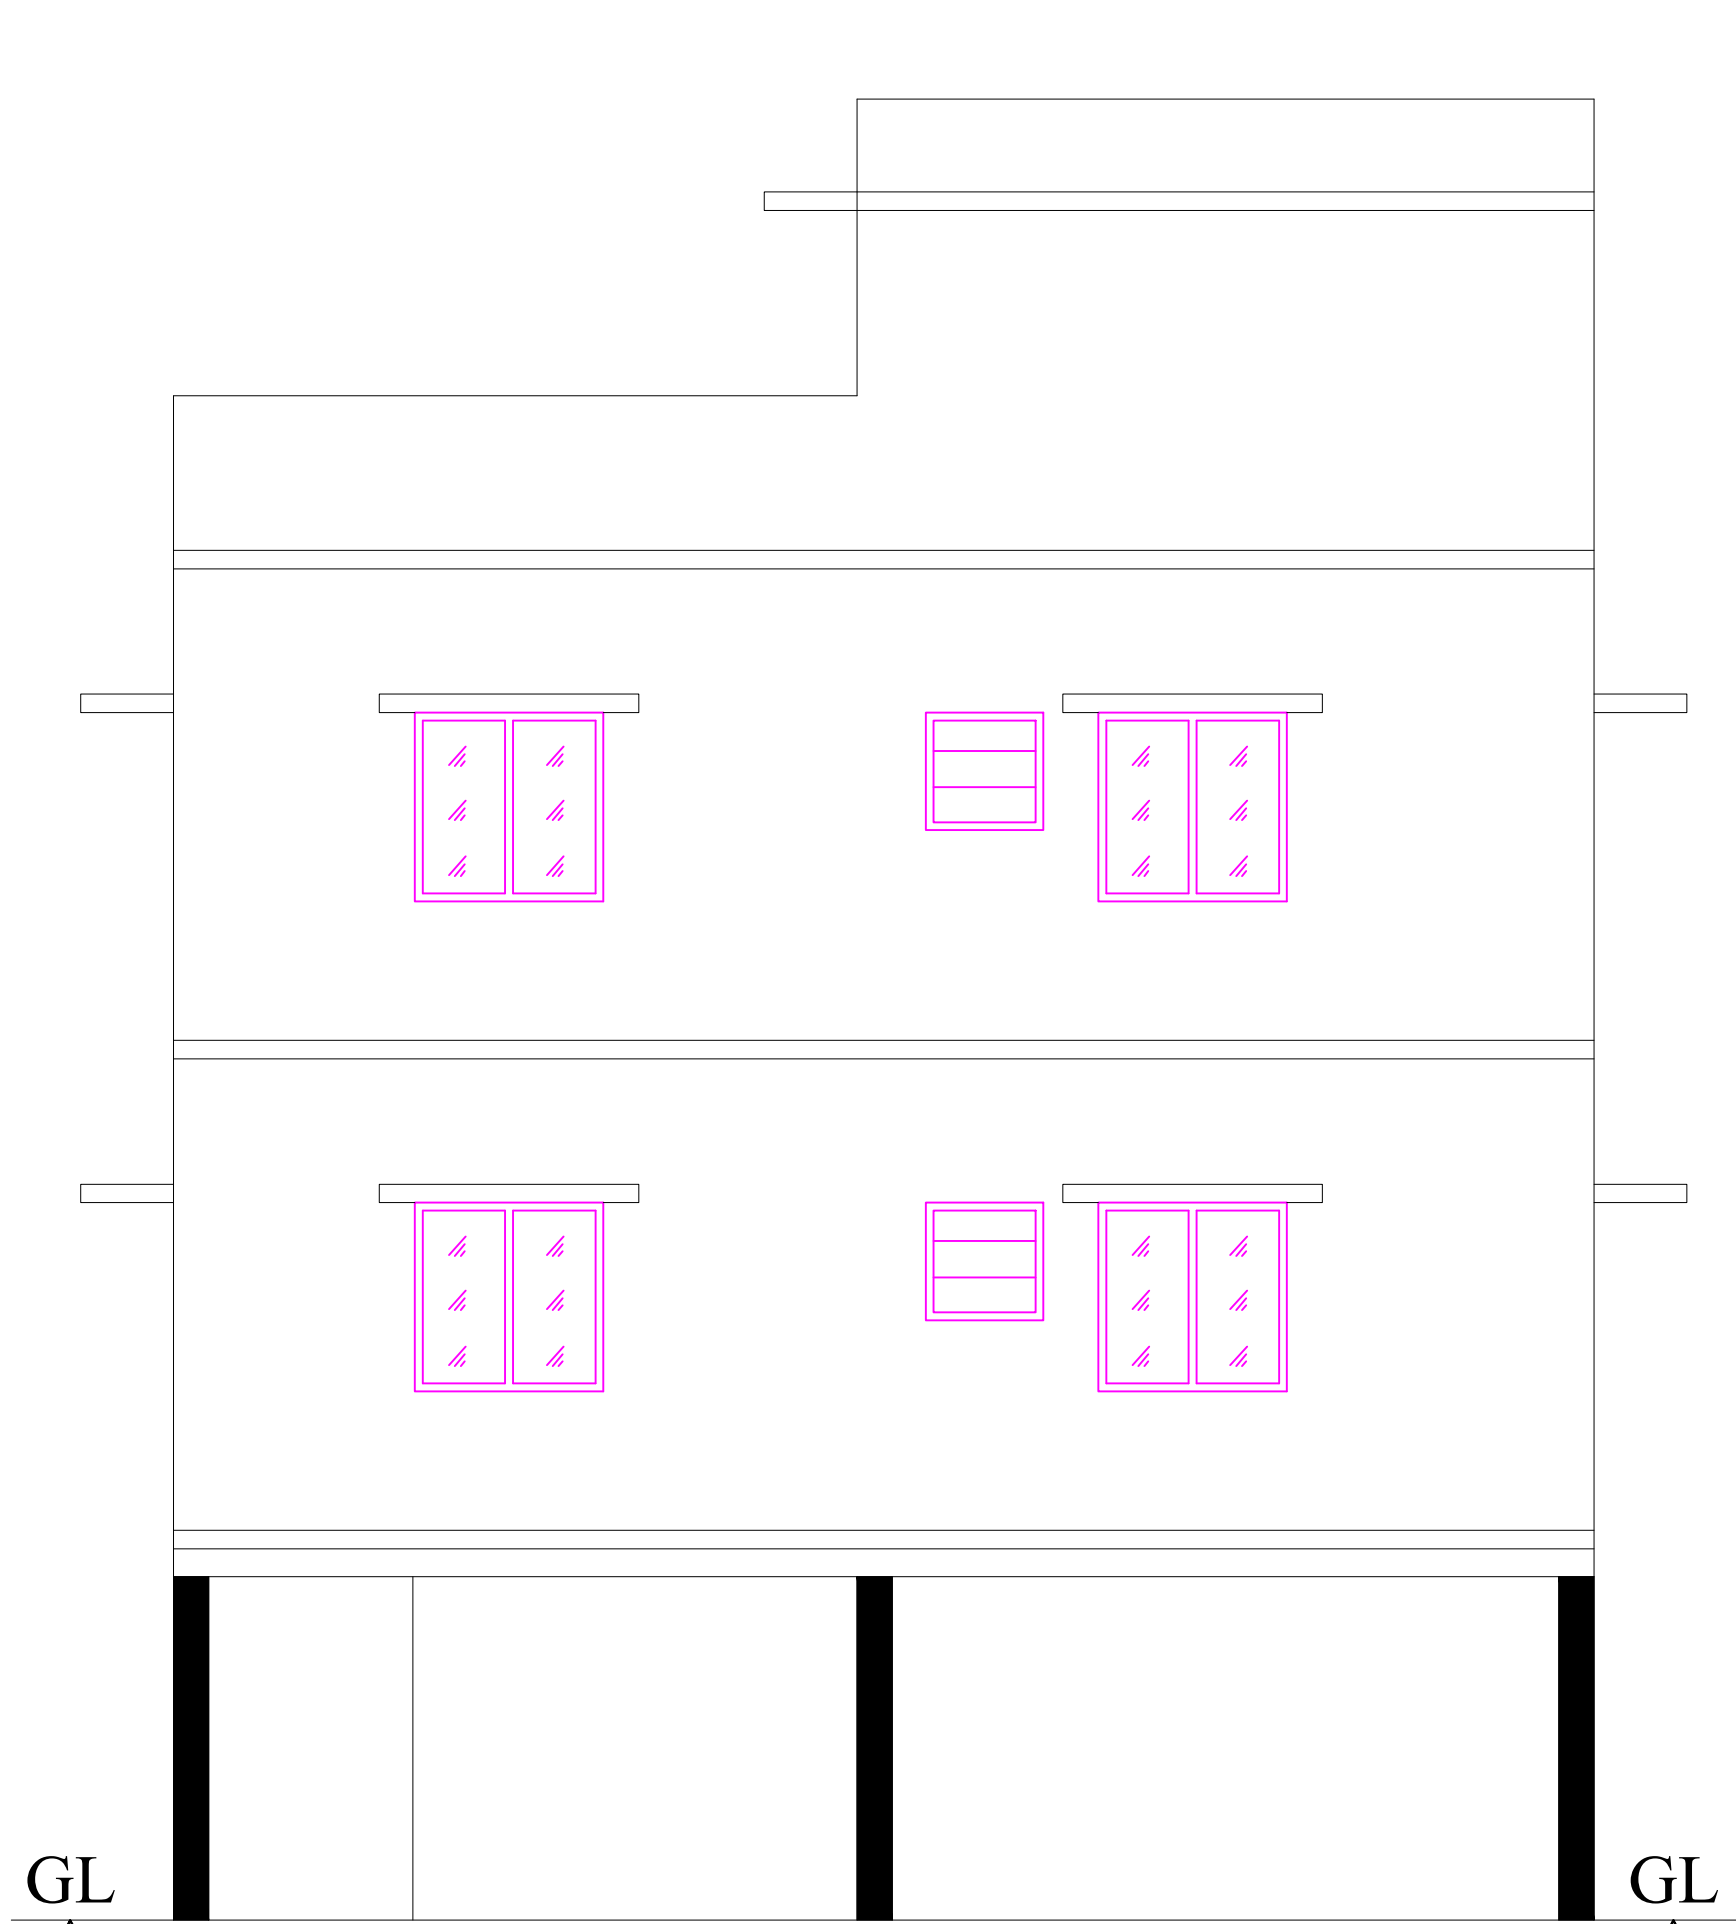


ELEVATION

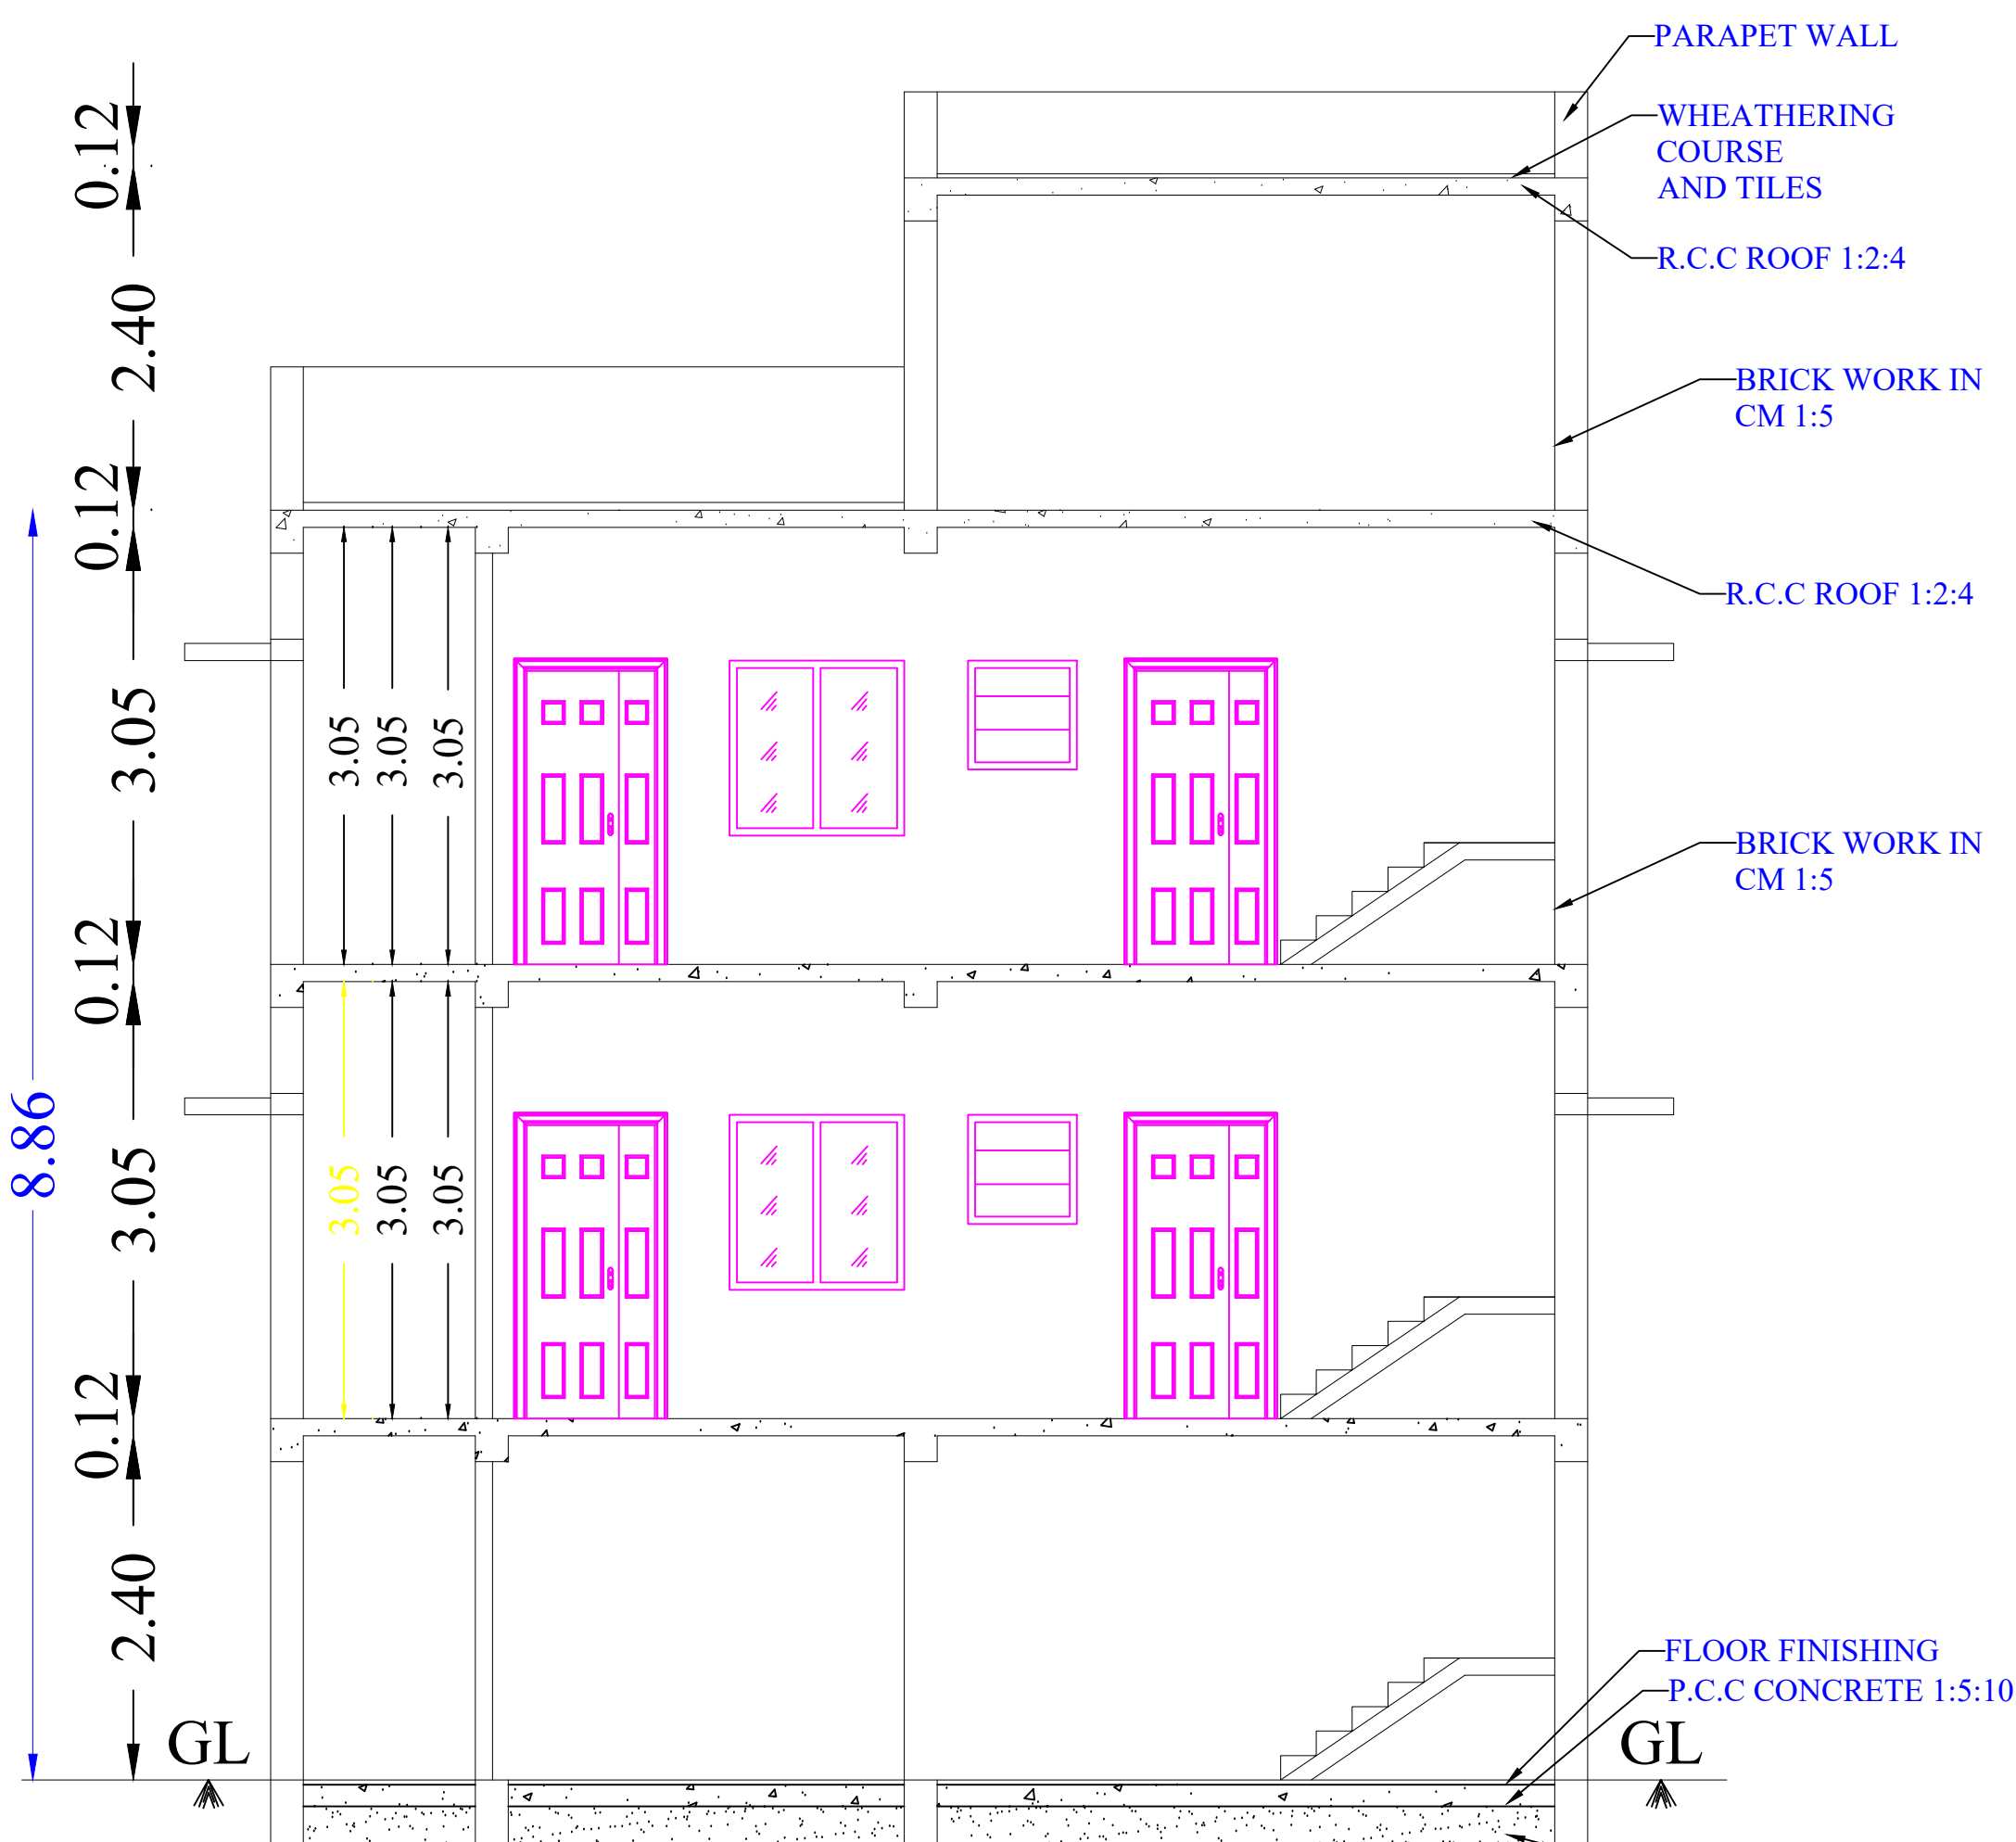

SECTION A-A

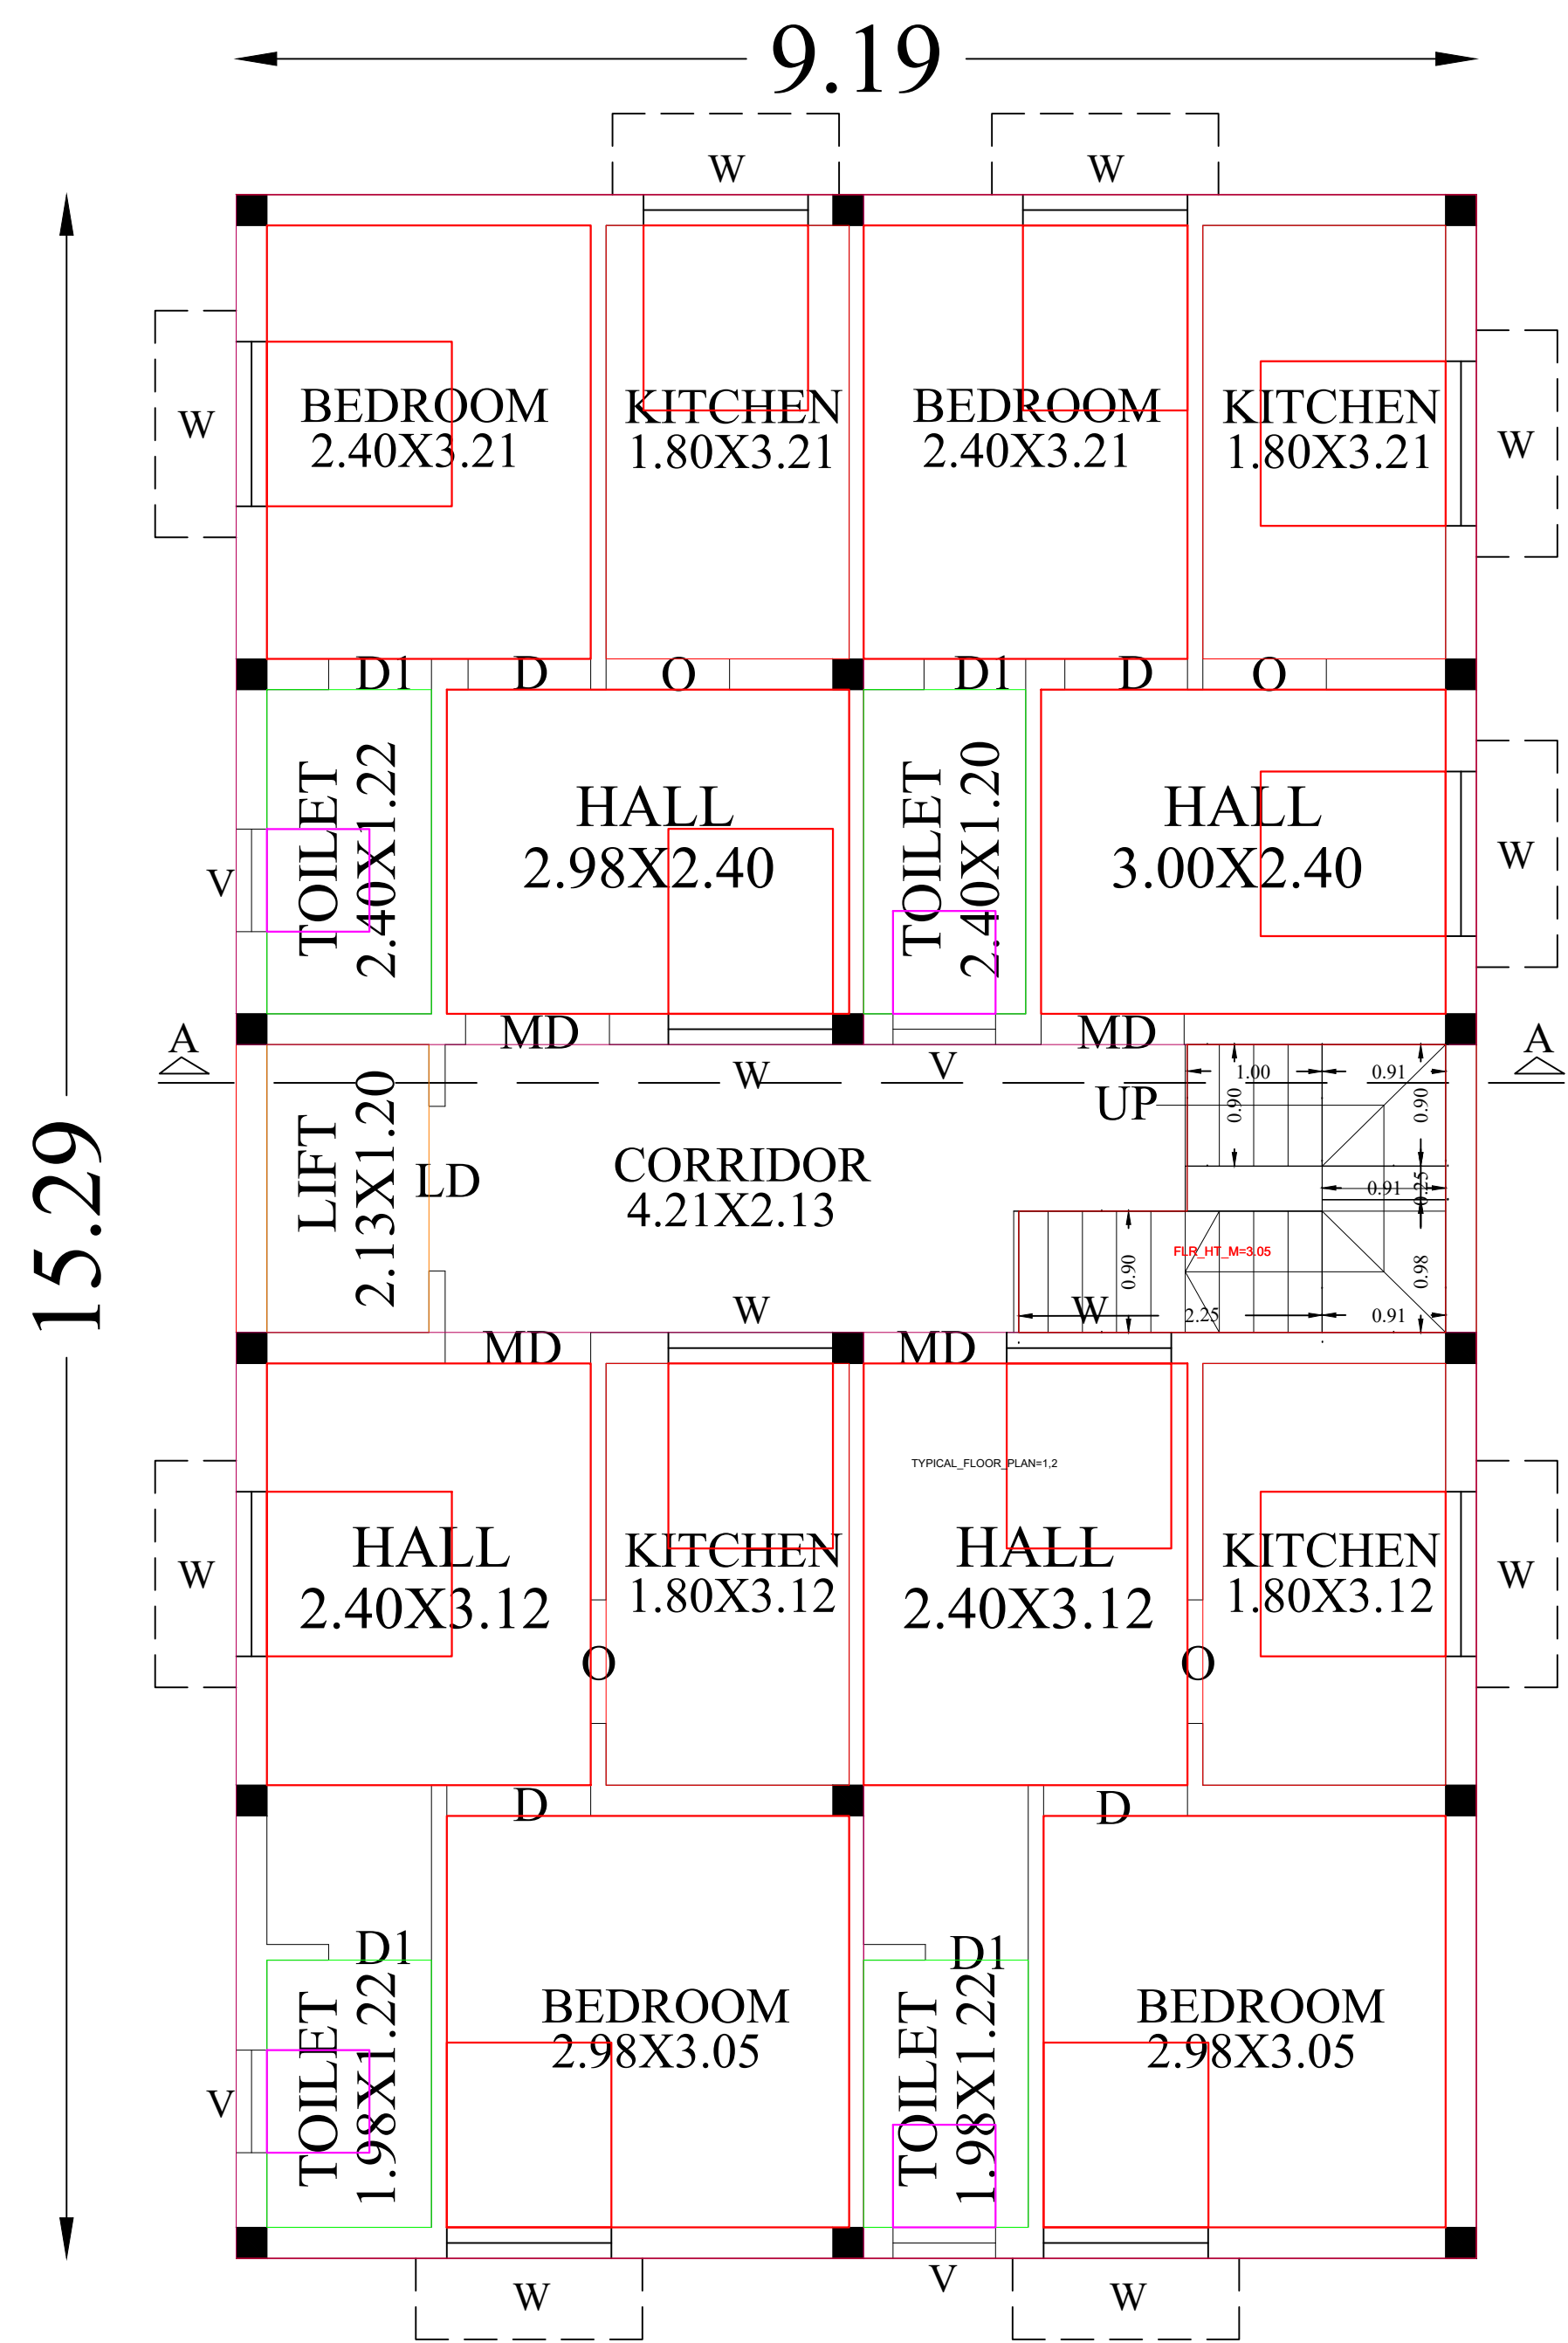

TYPICAL FIRST & SECOND FLOOR PLAN

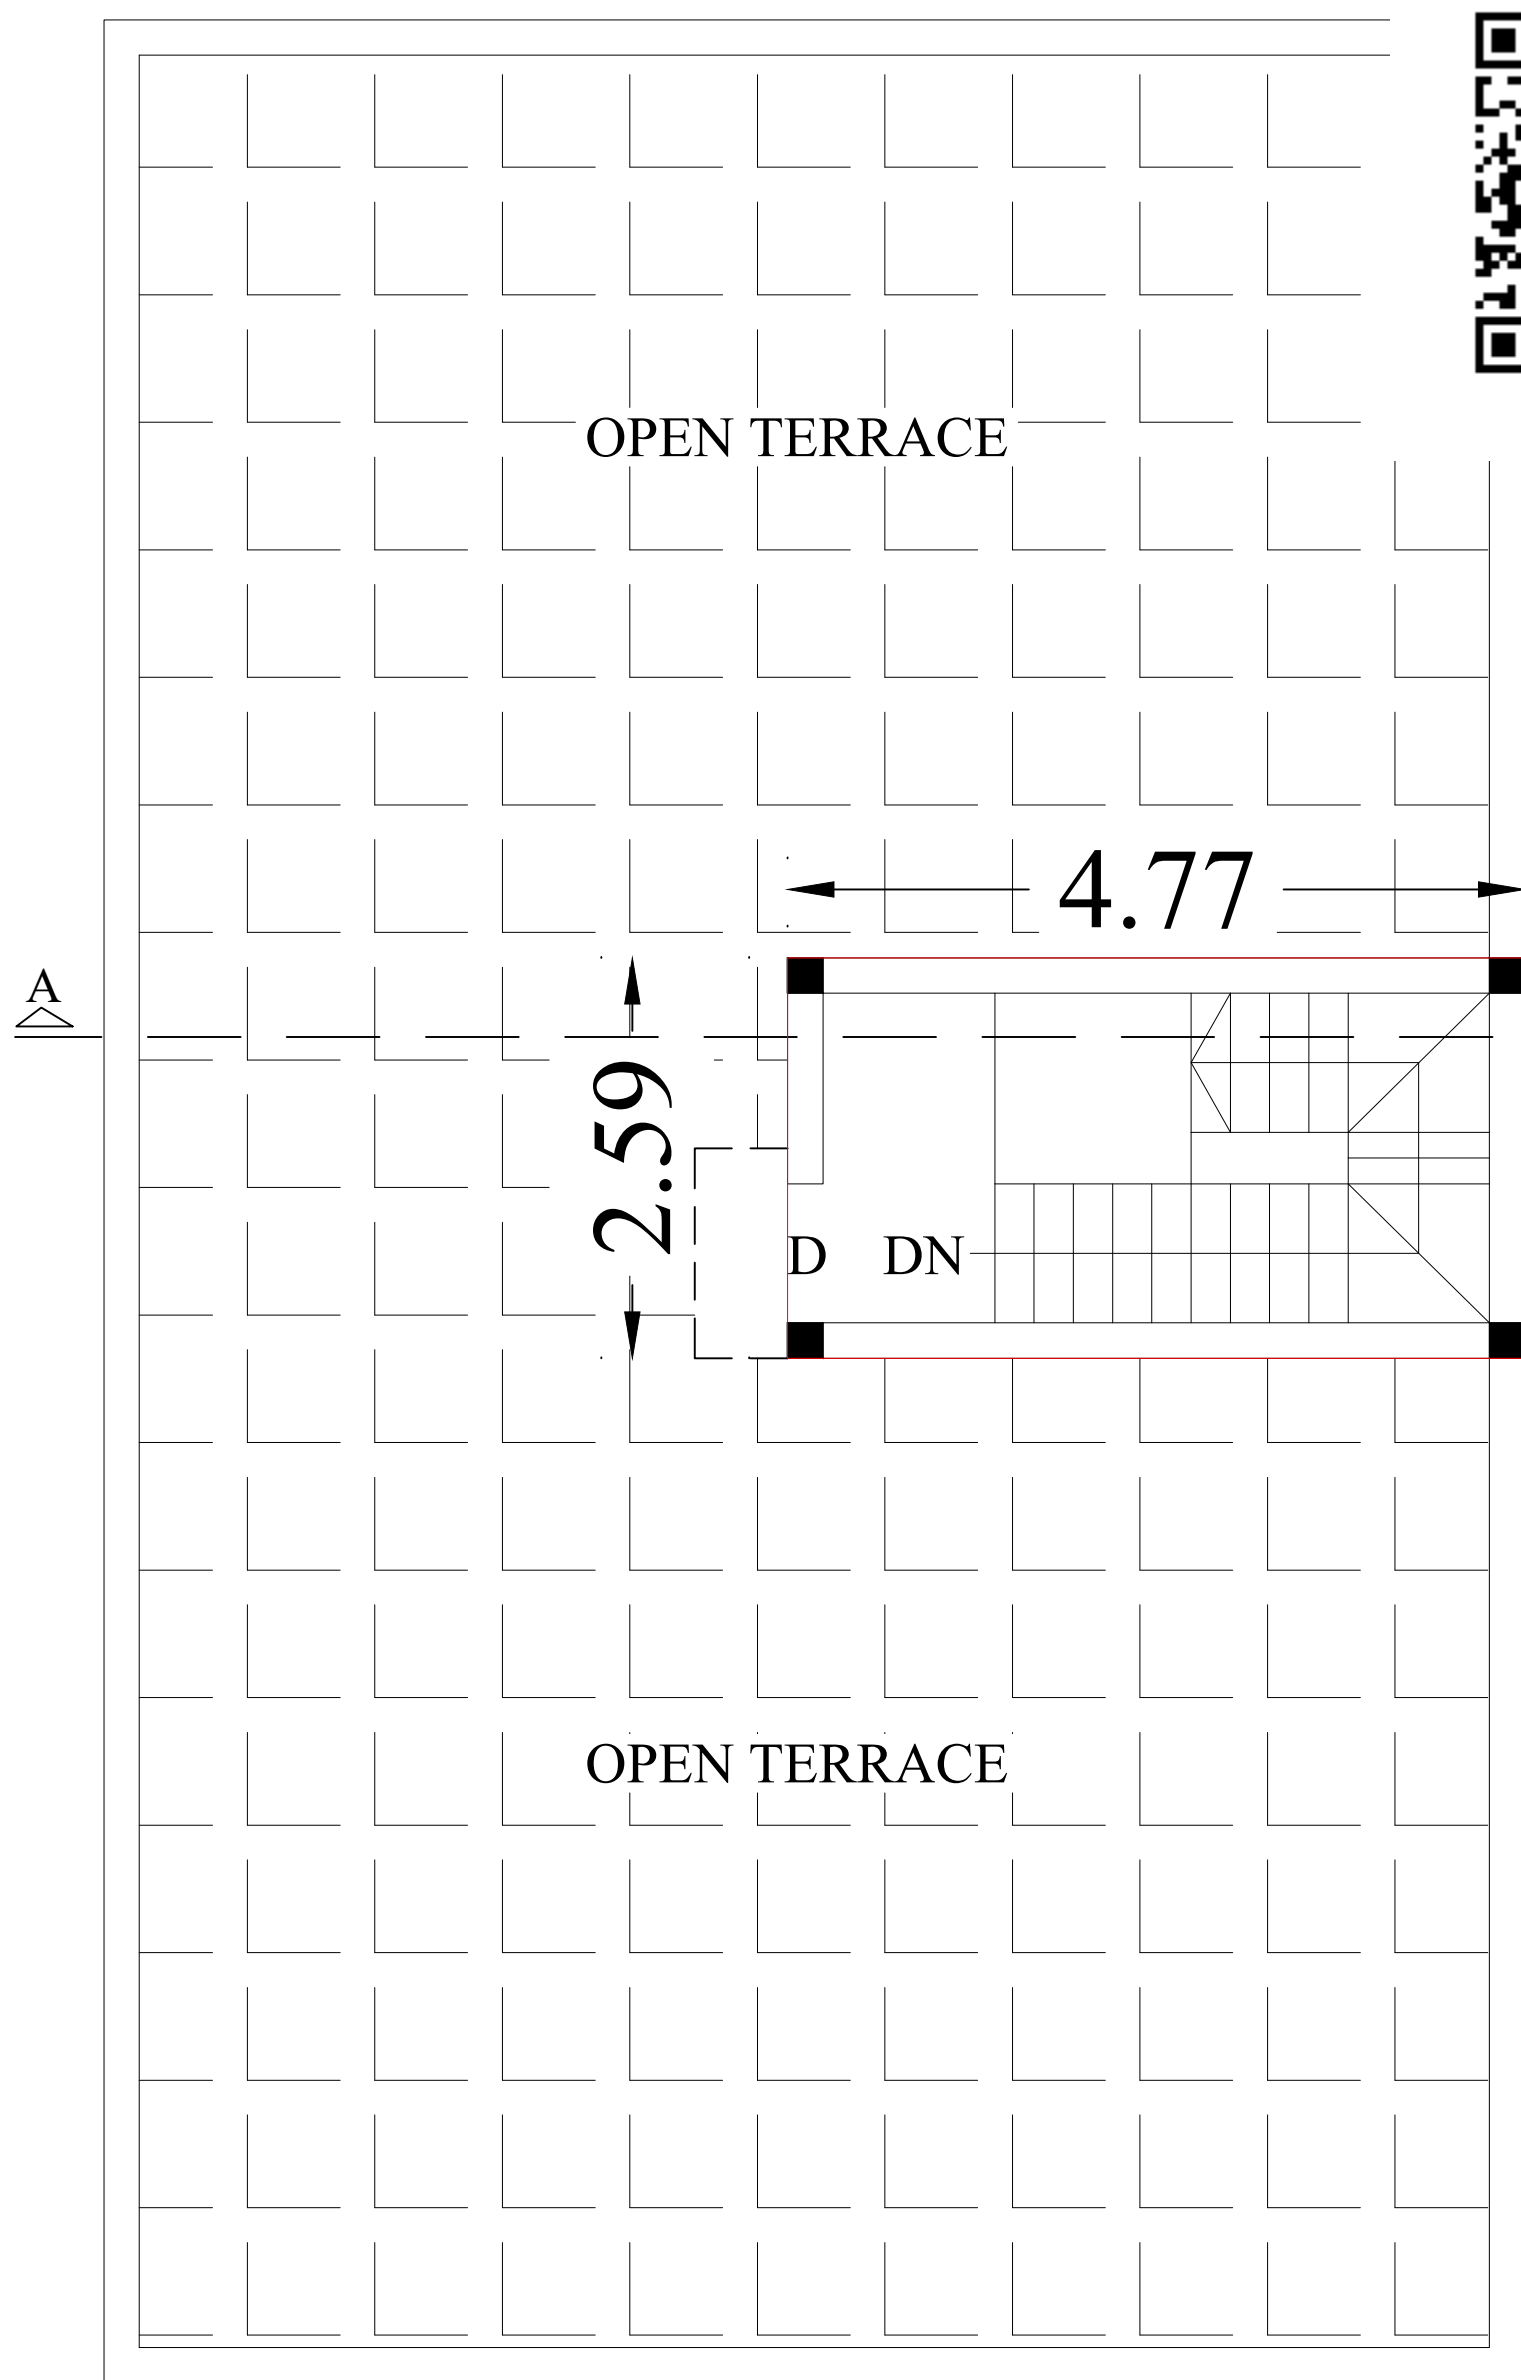

TERRACE FLOOR PLAN



Diagram showing staircase details: Riser = 0.175 M, Tread = 0.25 M, and Waist Slab. Below it, the text 'R CASE DETAILS' is written.

Diagram showing Rain Water Harvesting Detail. It includes labels for Rain water pipe from terrace, Course sand, Brick Jelly, Stone, Rock cuttings, and Filled with P.V.C casing pipe. Below it, the text 'RAIN WATER HARVESTING DETAIL' is written.

Diagram showing Bore Well details. It includes labels for 1 HP MOTOR, PEBBLES, and BORE WELL. Below it, the text 'BORE WELL' is written.

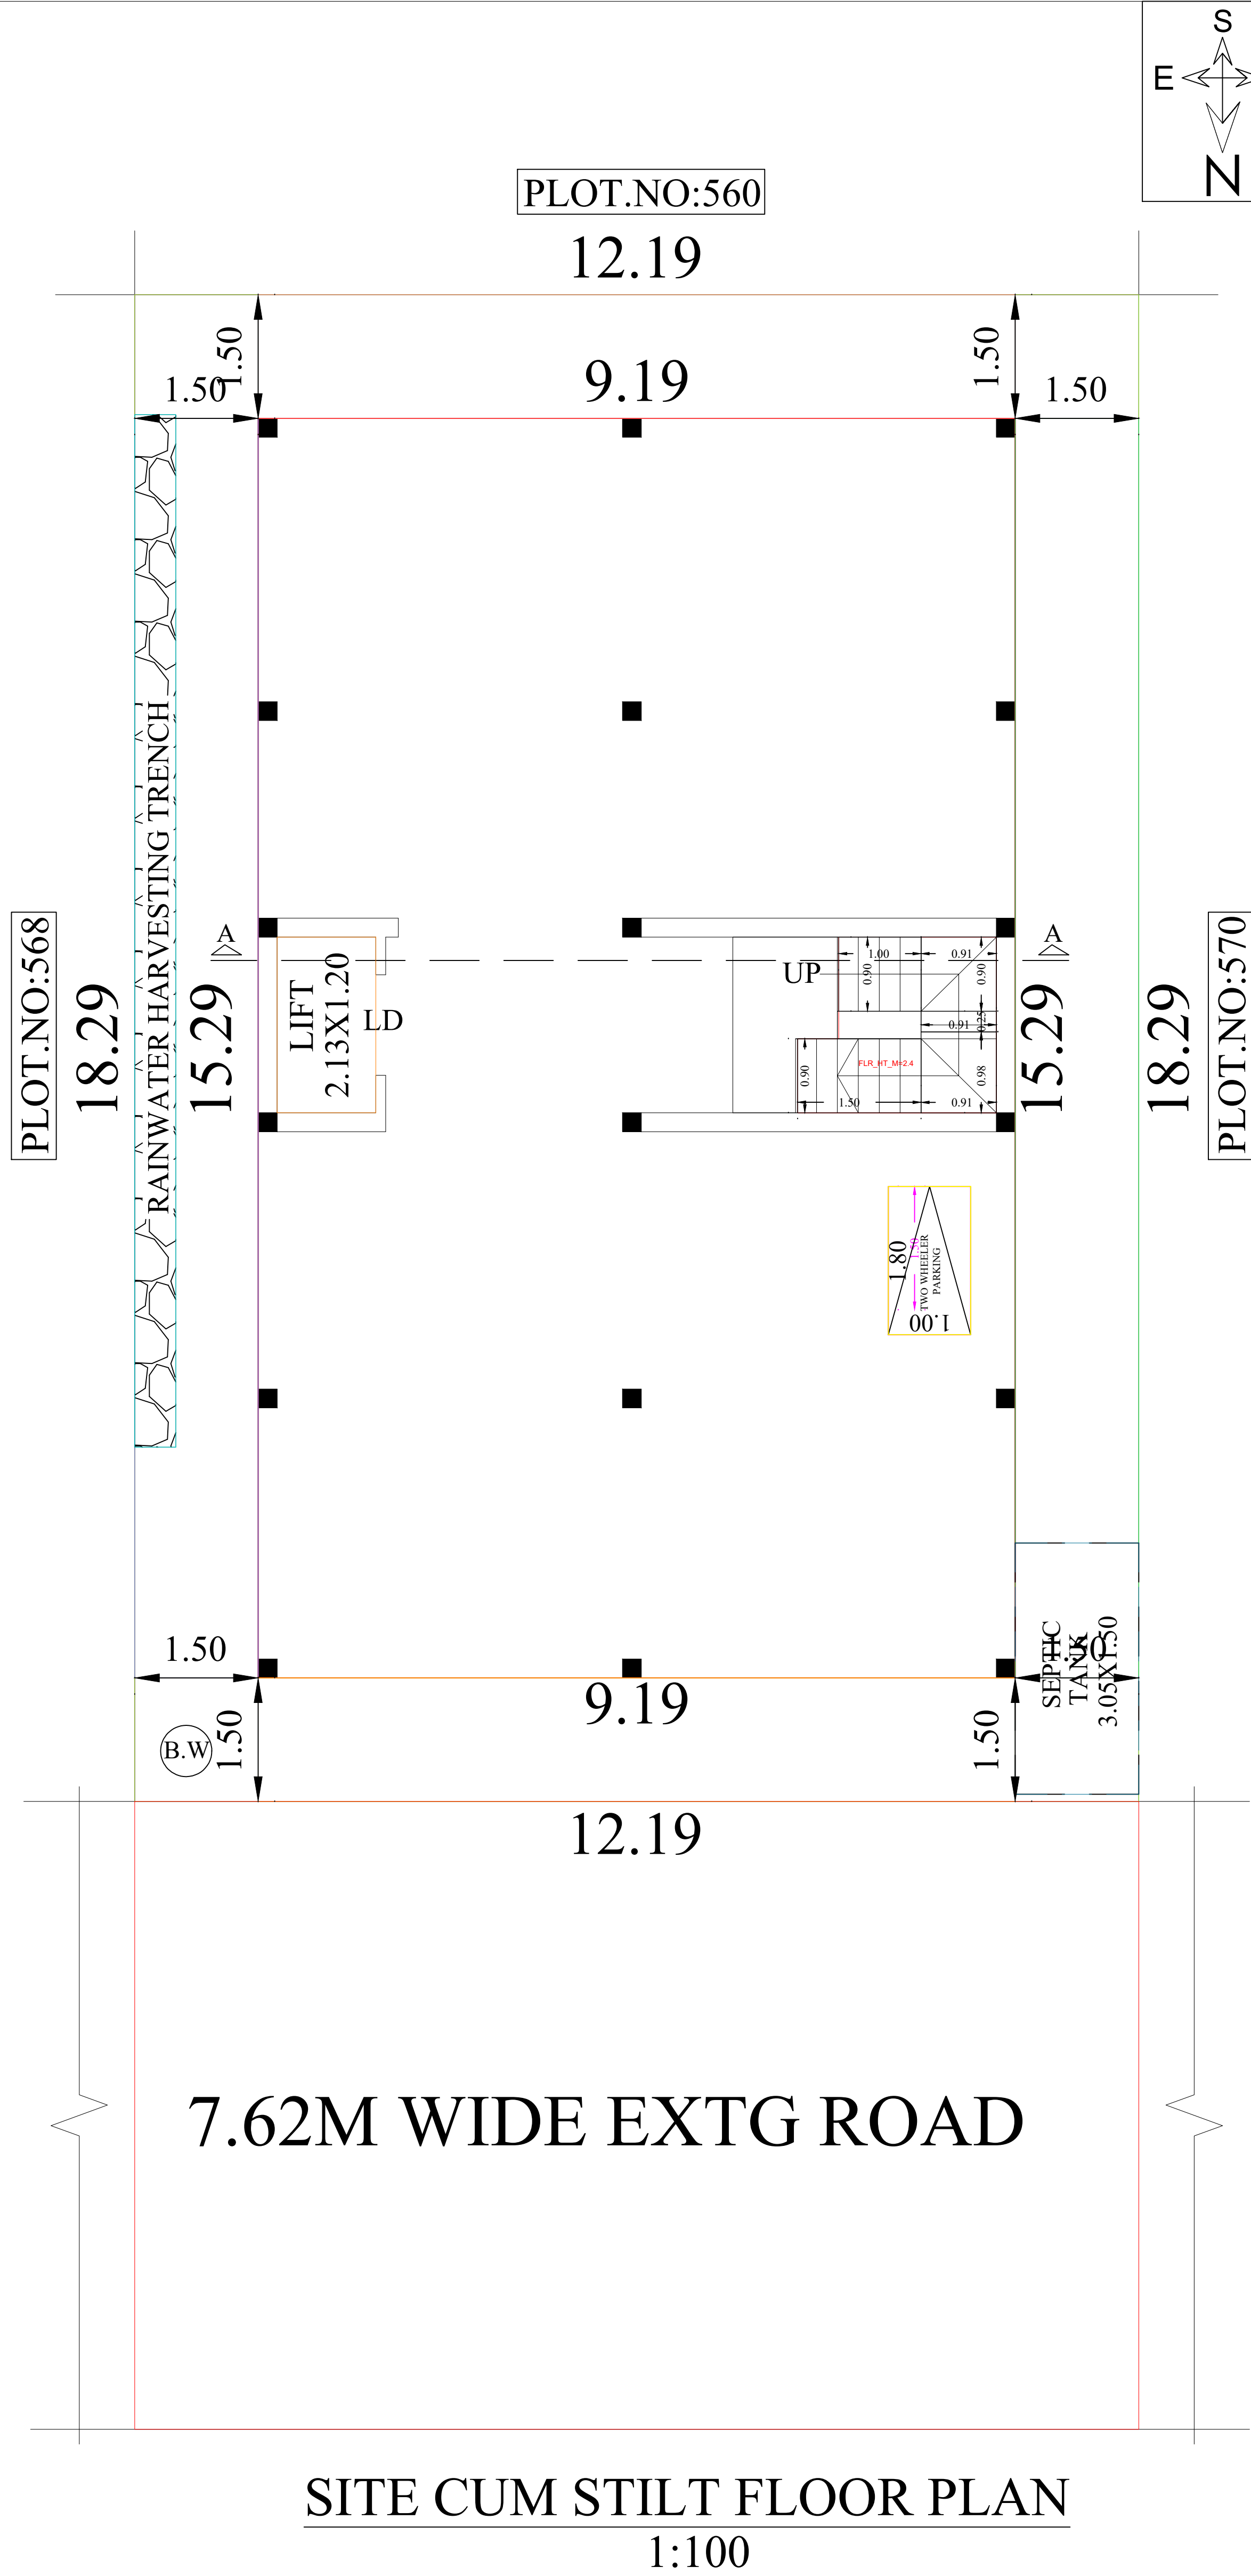


Diagram showing Septic Tank details. It includes labels for Man Hole Cover, Inlet Chamber, Outlet Chamber, R.C.C. Covering Slab 1:2:4 Mix 41/2" Thick, A.C Vent Pipe 120" Height, Formation Level Earth, Brick Work in C.M 1:6 Mix and Inside Plaster with C.M 1:3 Mix, and Septic Tank. Below it, the text 'SEPTIC TANK' is written.

Diagram showing Column Details. It includes labels for R.C.C. Column, Main Rod, Stirrups, Plinth Beam, P.C.C 1:5:10, and Sand Filling. Below it, the text 'COLUMN DETAILS' is written.

LEGEND		IN M	IN FT
MD	MAIN DOOR	1.06 X 2.13	3'6" X 7'0"
D	DOOR	0.91 X 2.13	3'0" X 7'0"
D1	DOOR	0.76 X 2.13	2'6" X 7'0"
W	WINDOW	1.22 X 1.37	4'0" X 4'6"
V	VENTILATOR	0.76 X 0.76	2'6" X 2'6"
AREA DETAILS:		SQ.M	SQ.FT
SITE AREA		222.97	2400.00
REFERENCE:		SQ.M	SQ.FT
STILT FLOOR PLINTH AREA (NON FSI)		140.53	1512.65
FIRST FLOOR PLINTH AREA		140.53	1512.65
SECOND FLOOR PLINTH AREA		140.53	1512.65
HEAD ROOM (NON FSI)		12.36	133.04
OPEN SPACE AVAILABLE		82.44	887.35
ALL DIMENSIONS ARE IN METER			
COLOUR INDEX			
PRO CONSTRUCTION		☐	
SITE BOUNDARY		☐	
EXTG ROAD		☐	
OWNER NAME & SIGN			
Mr.T.BARANI S/o:Mr.THIIYAGARAJAN			
ENGINEER			
OFFICE USE			