
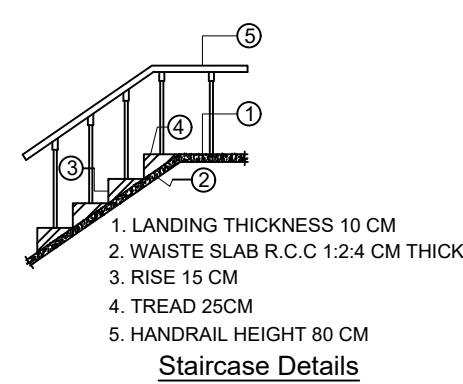
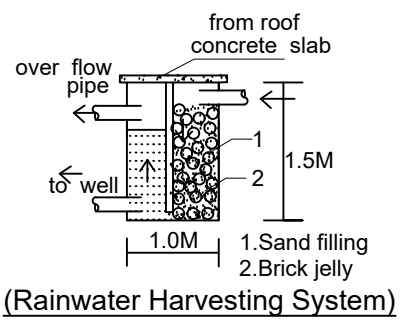
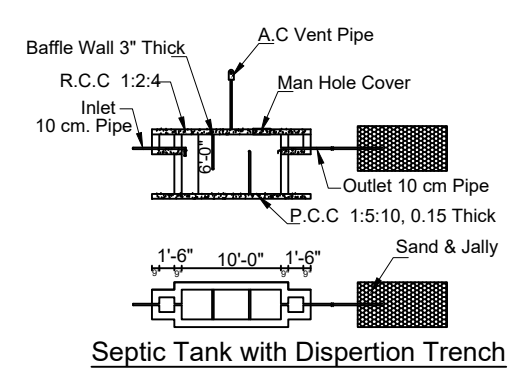
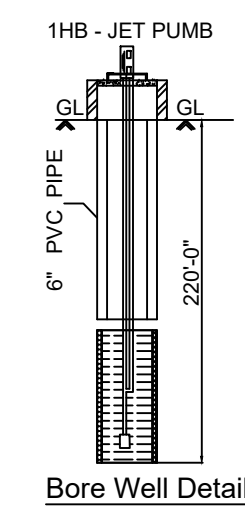
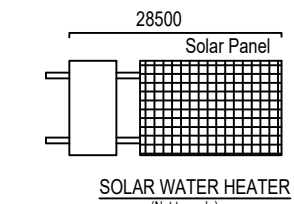
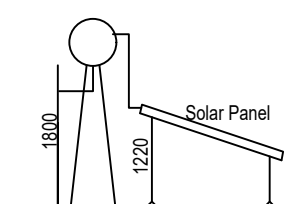
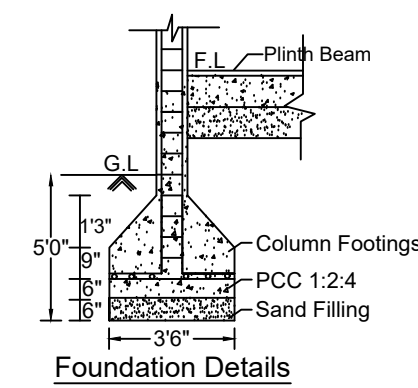
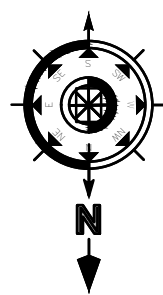


EXISTING PLAN APPROVAL BLA NO.88/2023-2024 DATED 01-08-2023

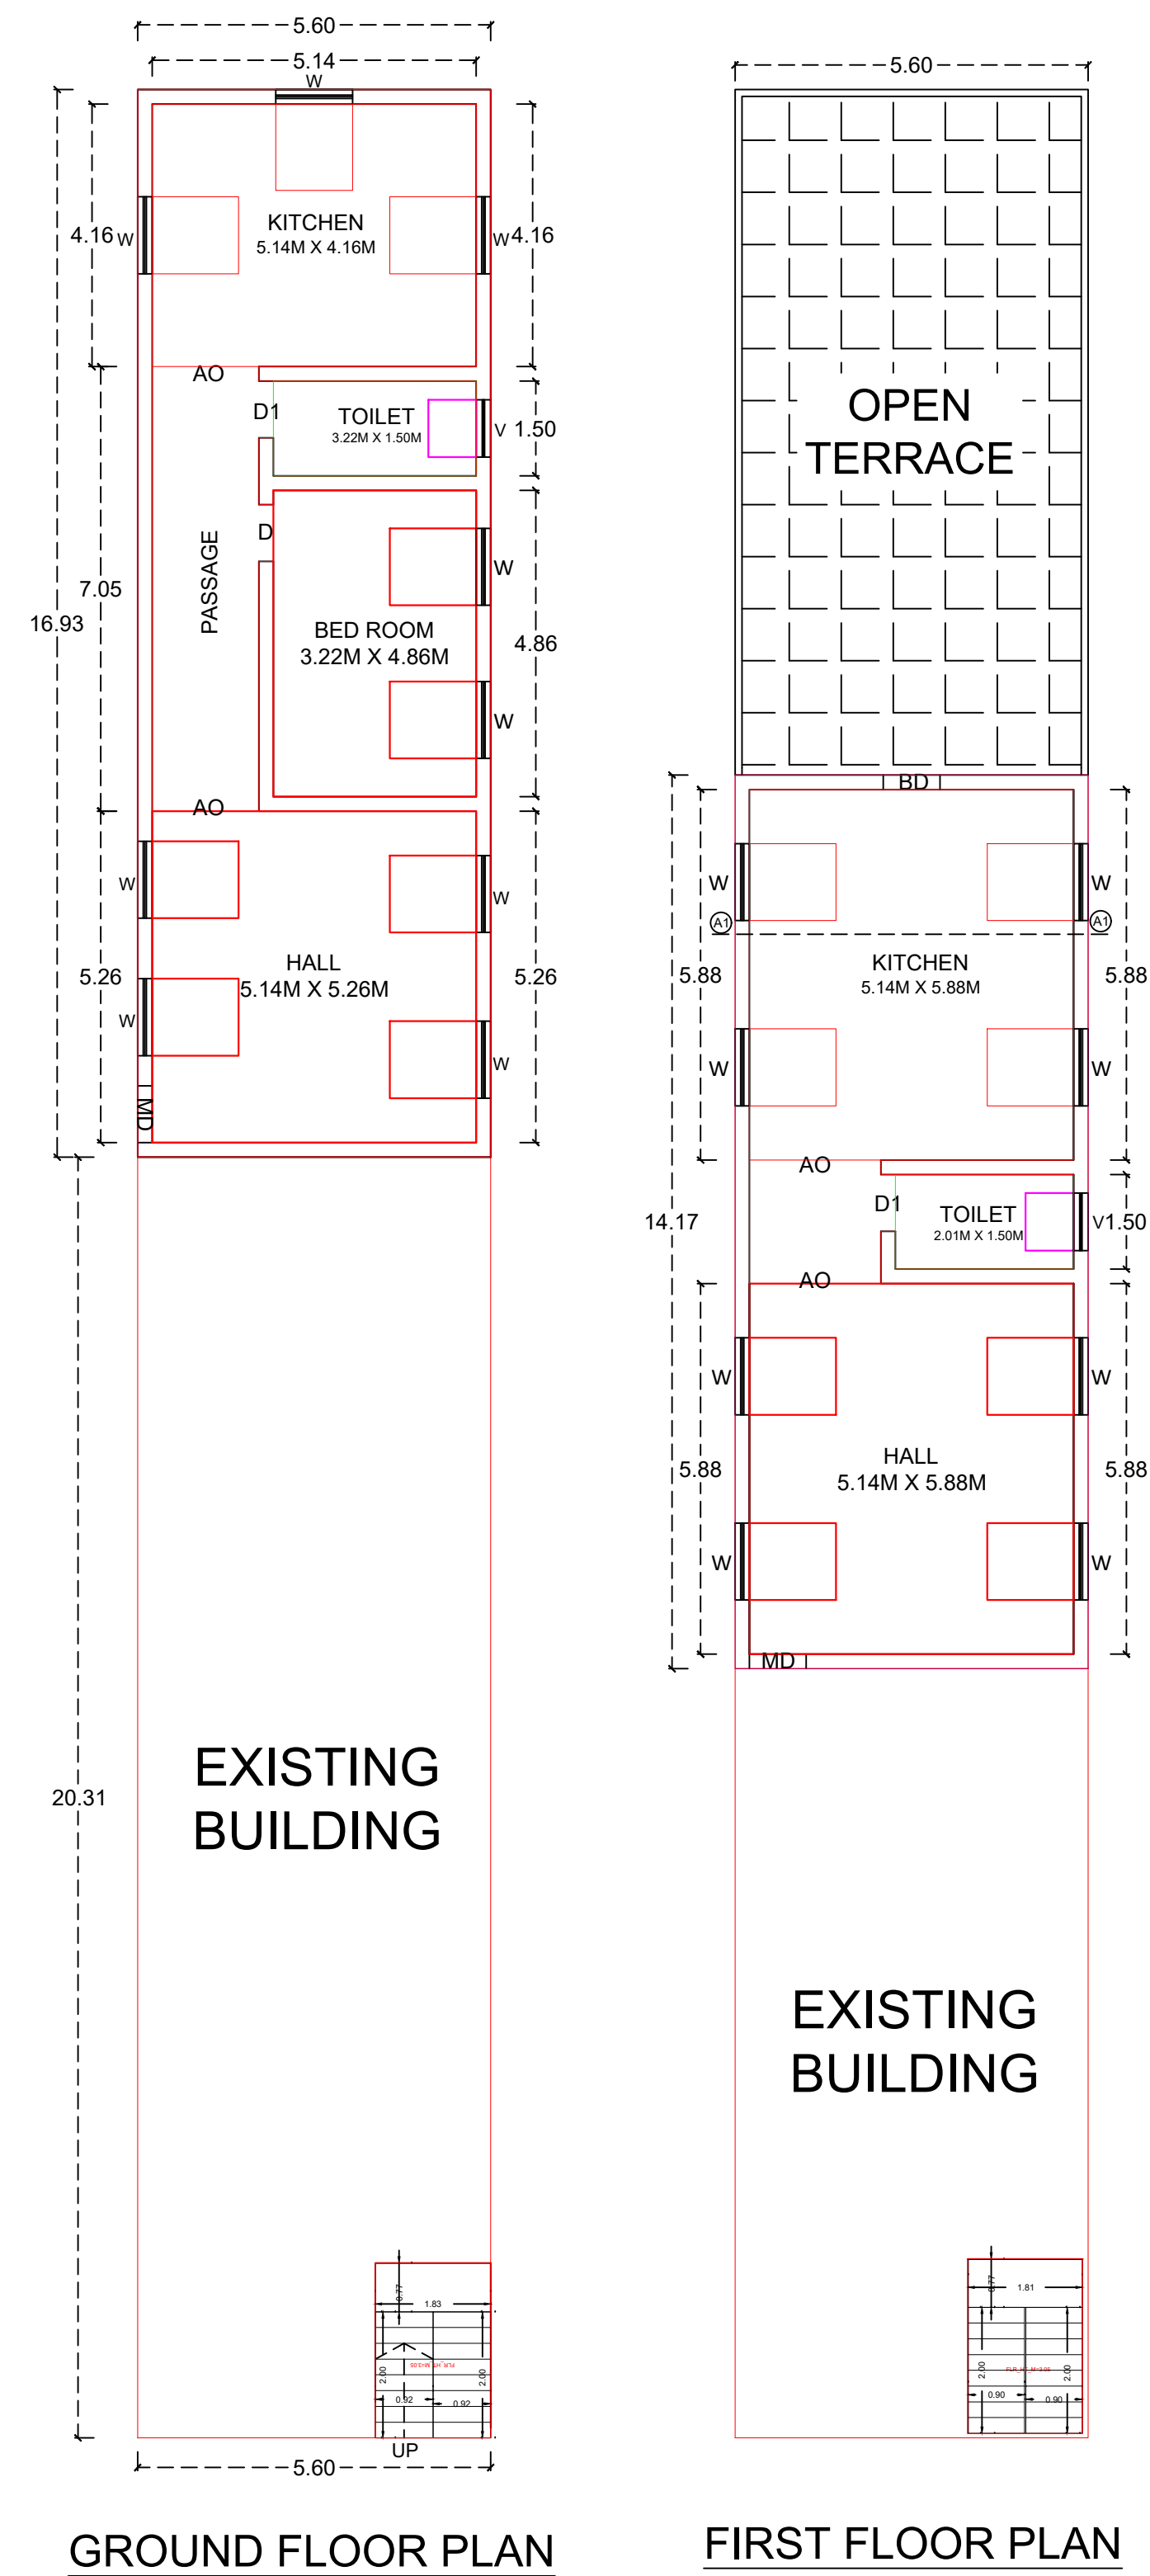

1. SAND FILLING
2. P.C.C. MIX RATIO 1:5:10 40MM METAL
3. R.C.C. ISOLATED FOUNDATION
4. BRICK WORK CM MIX RATIO 1:6
5 R.C.C. 1:1.5:3 MIX AS PER IS 456 : 2000

MAIN DOOR MD	1.20 X 2.10
DOOR D	1.00 X 2.10
DOOR D1	0.90 X 2.10
WINDOW W	1.20 X 1.20
VENTILATOR V	0.90 X 0.60

PLOT AREA	3121.50 SQ.FT	290.00 SQ.M
EXISTING GROUND FLOOR AREA	1224.00 SQ.FT	132.73 SQ.M
EXISTING FIRST FLOOR AREA	735.25 SQ.FT	87.30 SQ.M
PROPOSED GROUND FLOOR AREA	1075.00 SQ.FT	99.88 SQ.M
PROPOSED FIRST FLOOR AREA	909.00 SQ.FT	84.44 SQ.M
VACANT AREA	822.50 SQ.FT	76.41 SQ.M

PARKING CALCULATION:-

Floor Area above 75.00sq.m = 1 Car Parking

PARKING PROVIDED:-

No. of Car Pockets : 2
No. of Bike Pockets : 2

  **APPLICANT**
Mr.M.MANAVAVALAN & Mr.M.GOPIDURAI

ENGINEER

