





PLAN SHOWING THE CONSTRUCTION OF R.C.C. ROOF RESIDENTIAL BUILDING IN GROUND FLOOR AT OLD S.NO.219/2-PART, NEW S.NO.219/108A1B, PLOT NO.125, PATTA NO.11923, MULLAI NAGAR, PAIYUR ULKADAI, PILLAI VAYAL VILLAGE, PAIYUR PILLAI VAYAL GROUP, VAANIYANGUDI PANCHAYAT, SIVAGANGAI TALUK & DISTRICT.

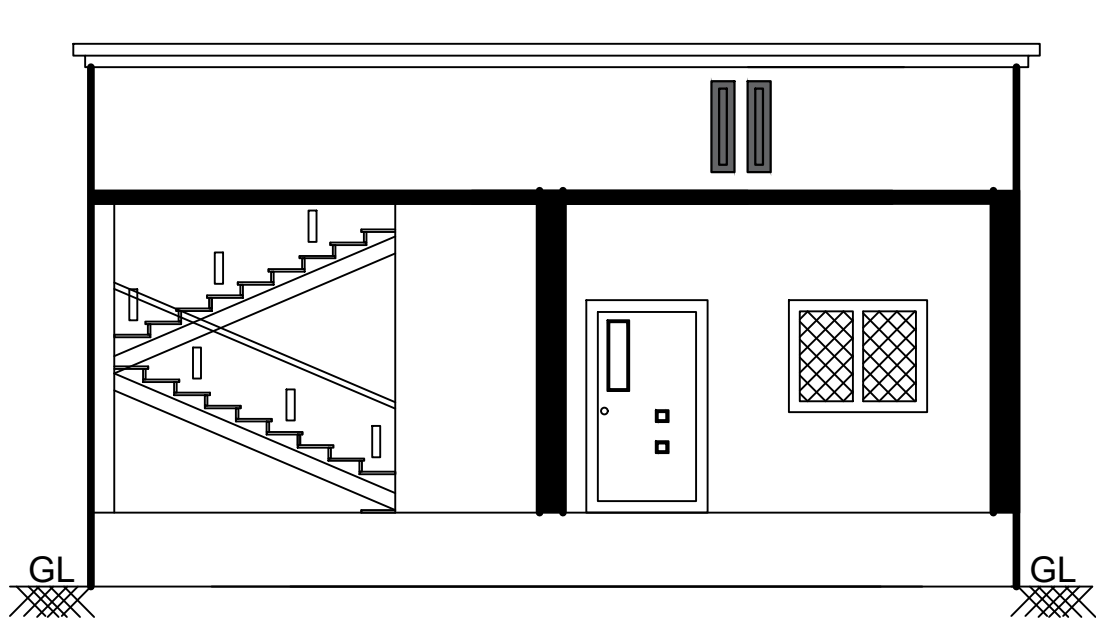


FRONT ELEVATION

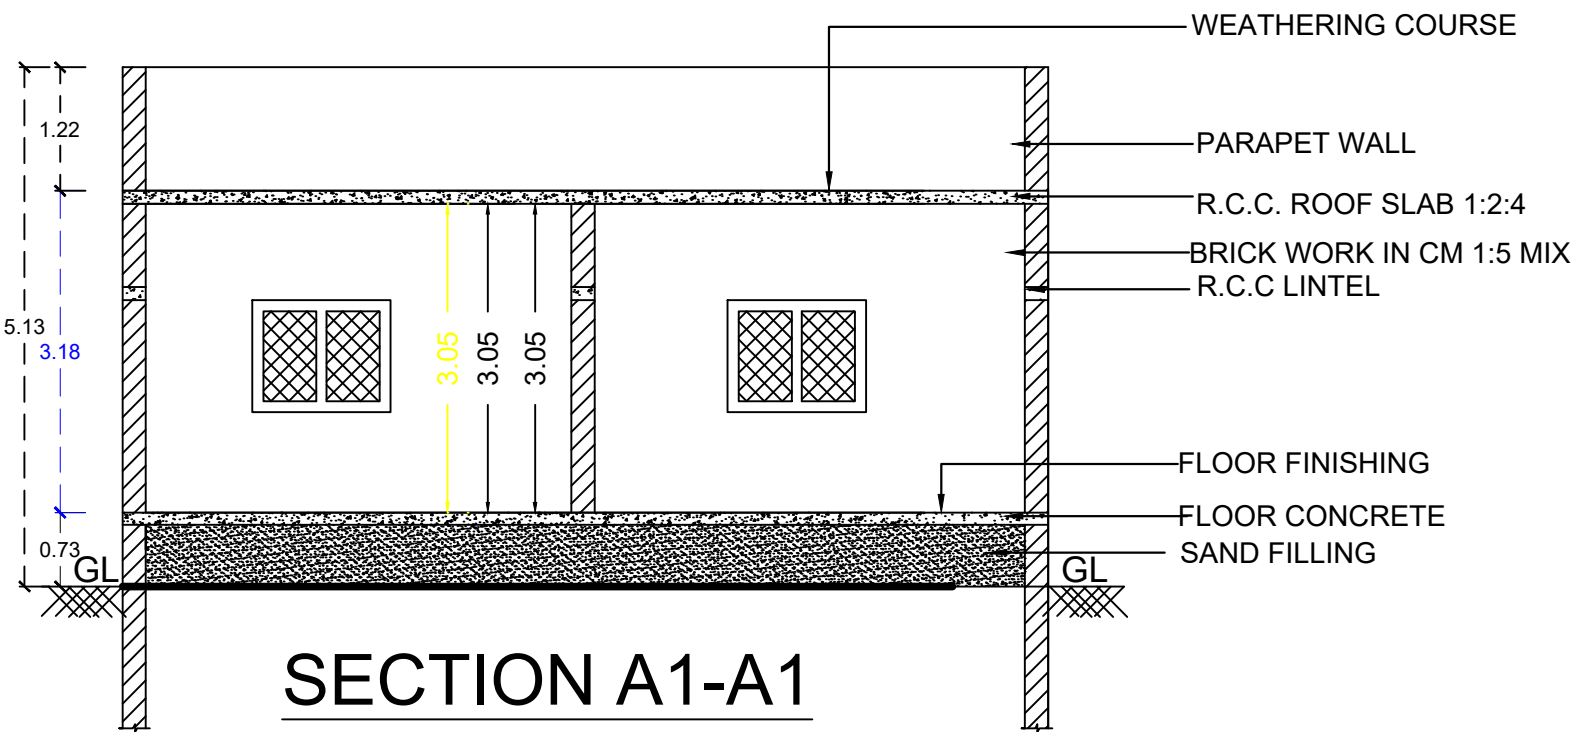


SECTION A1-A1

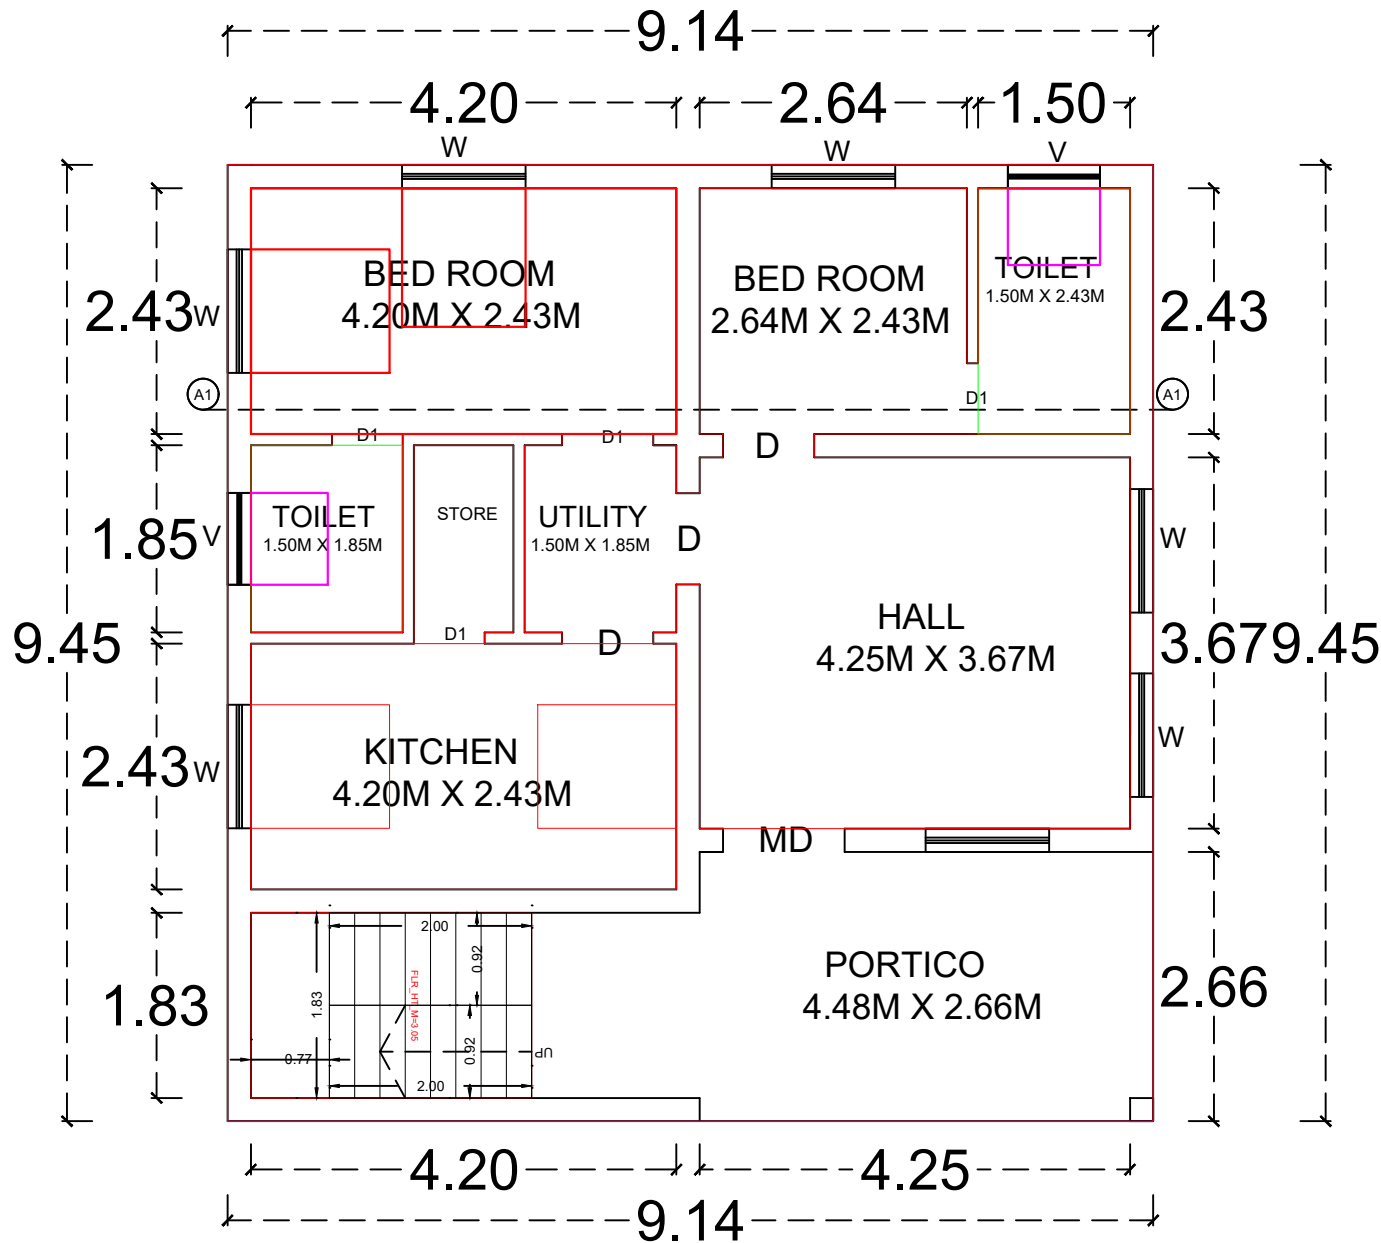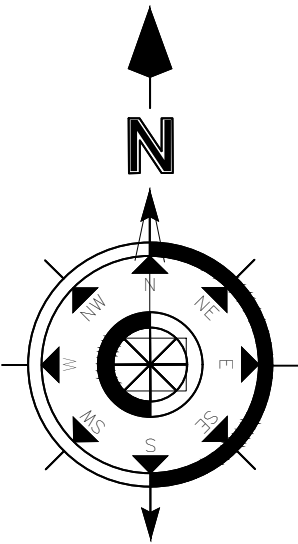


GROUND FLOOR PLAN

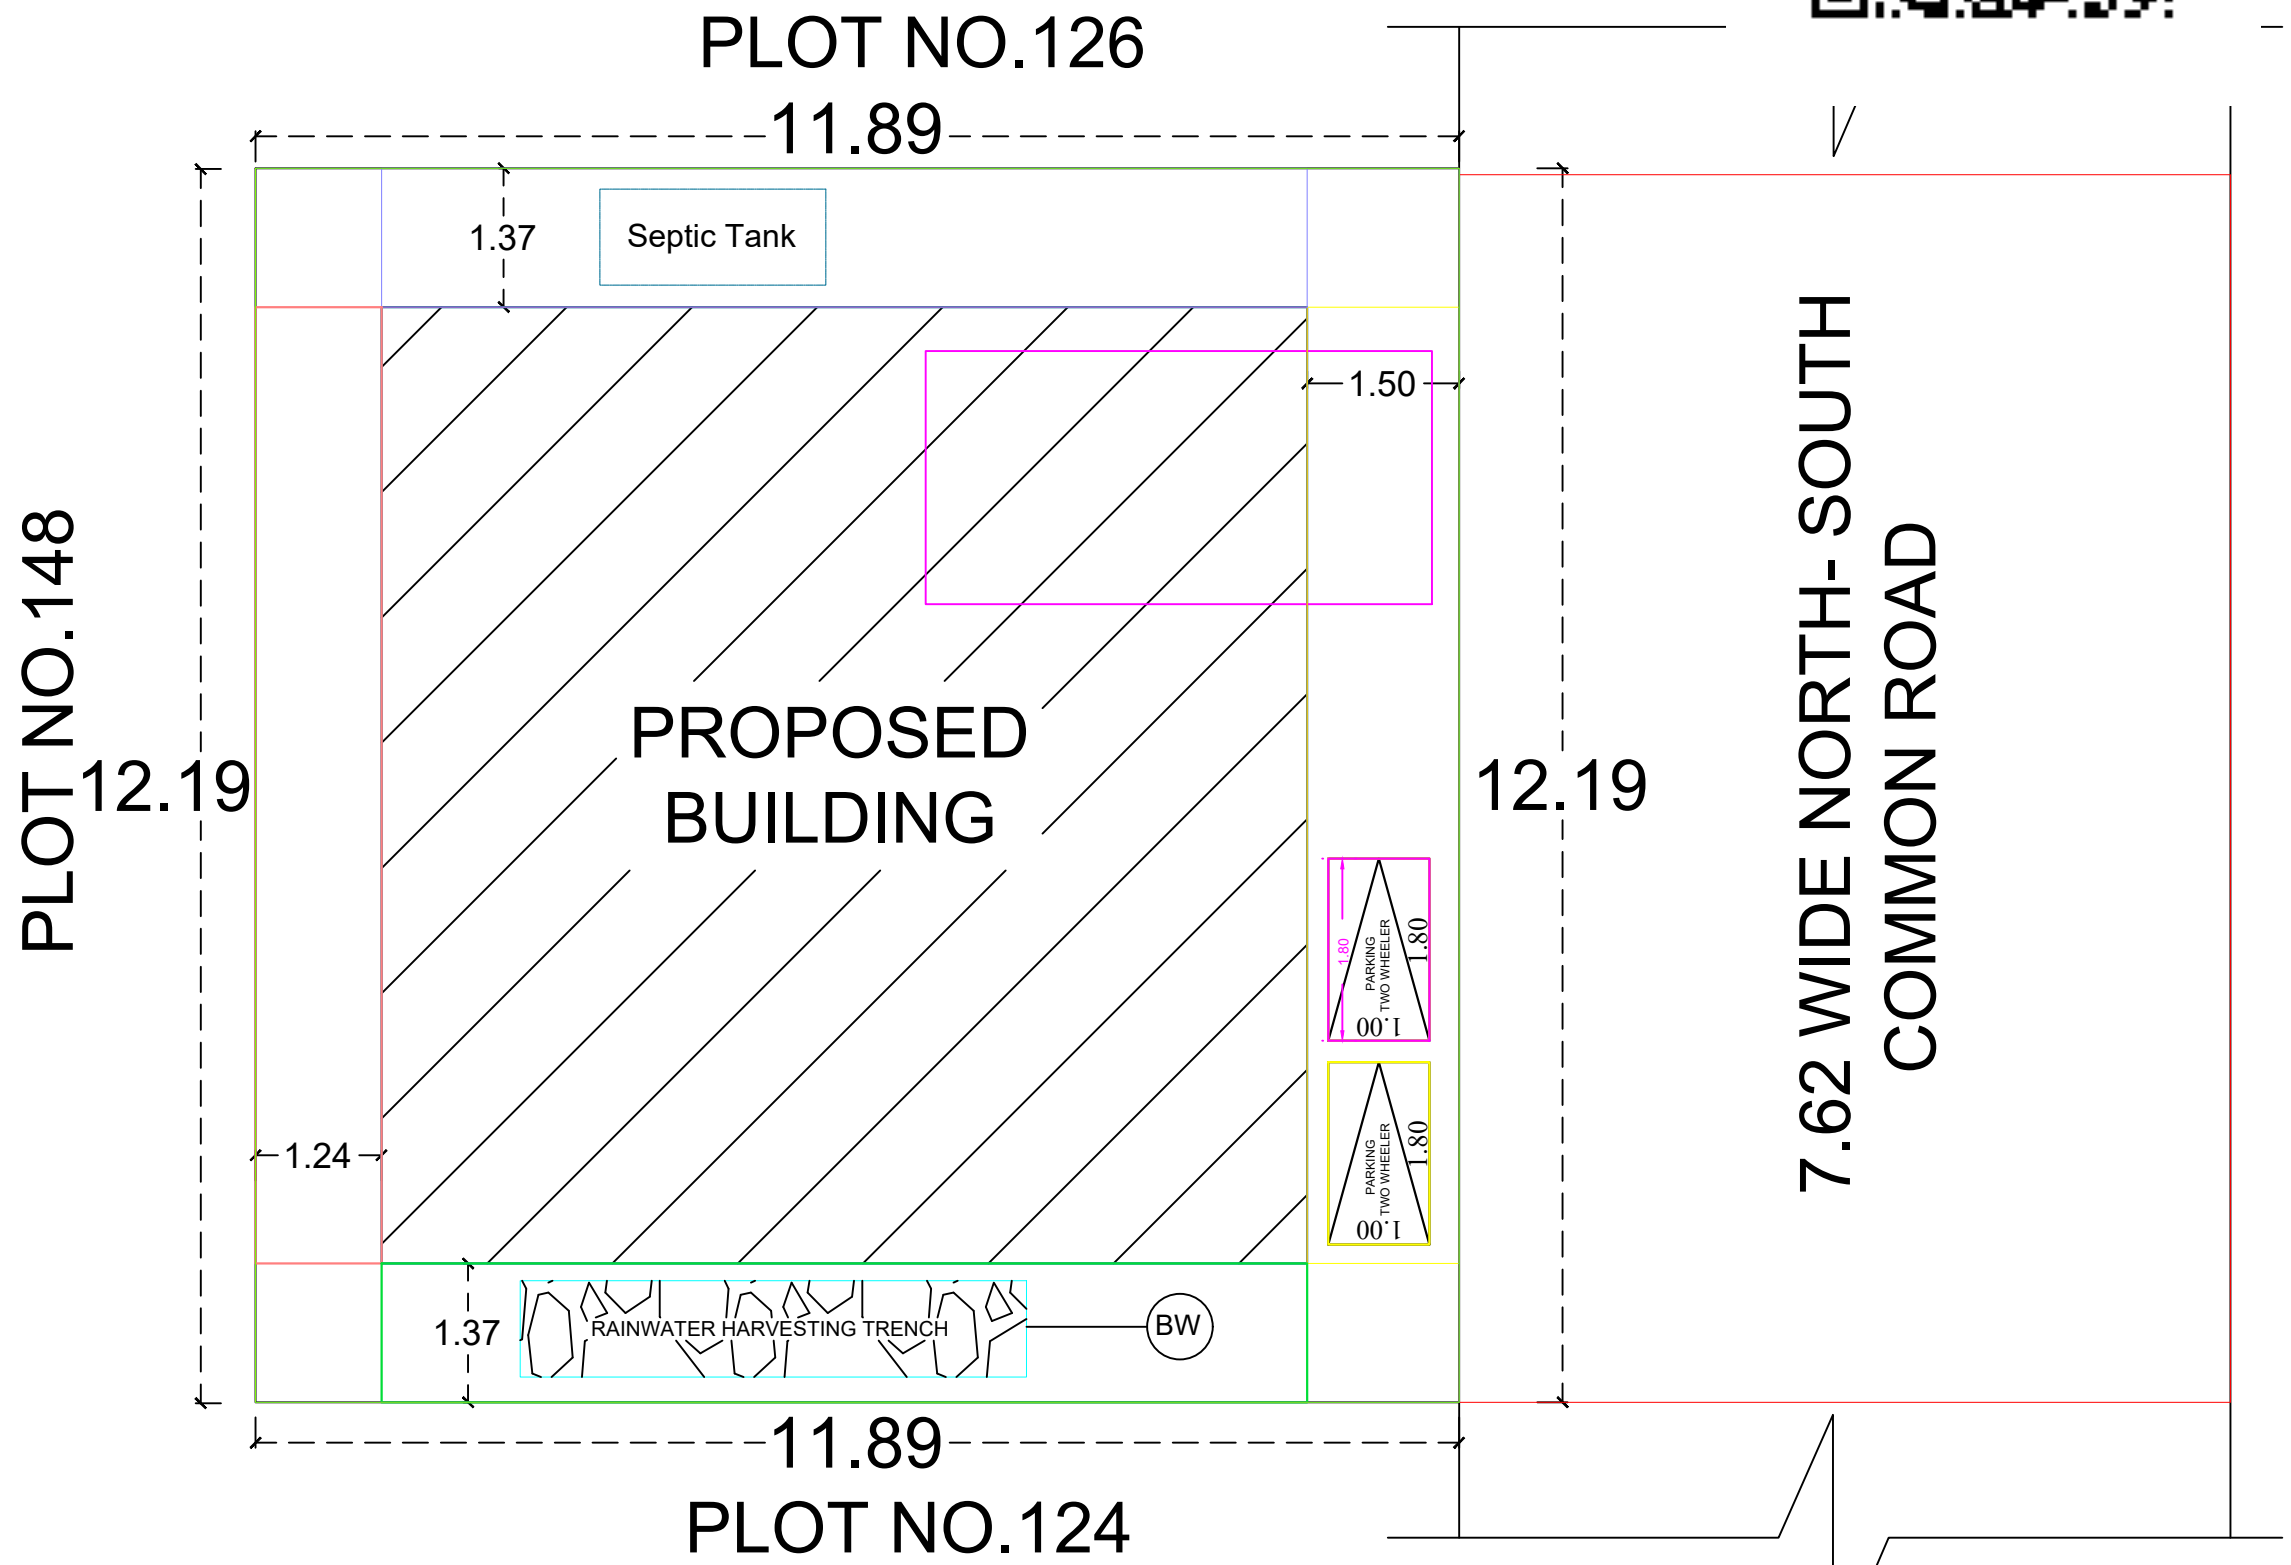


SITE PLAN
(1:100)

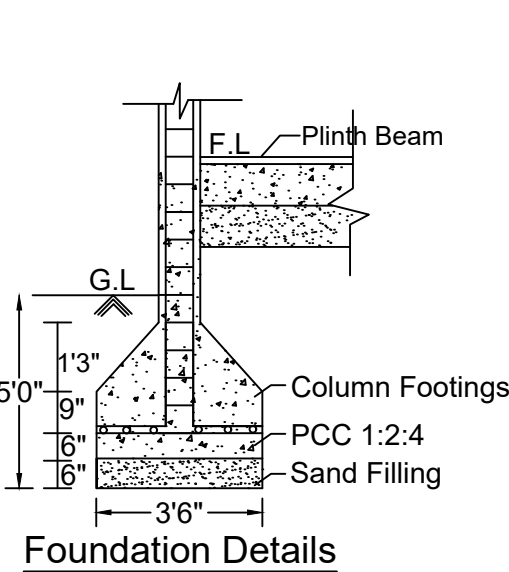


Foundation Details

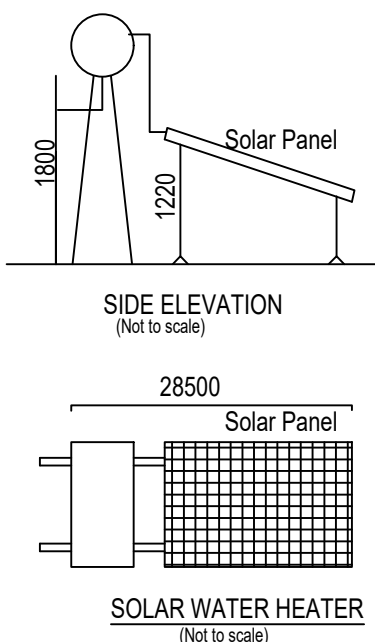


SOLAR WATER HEATER
(Not to scale)

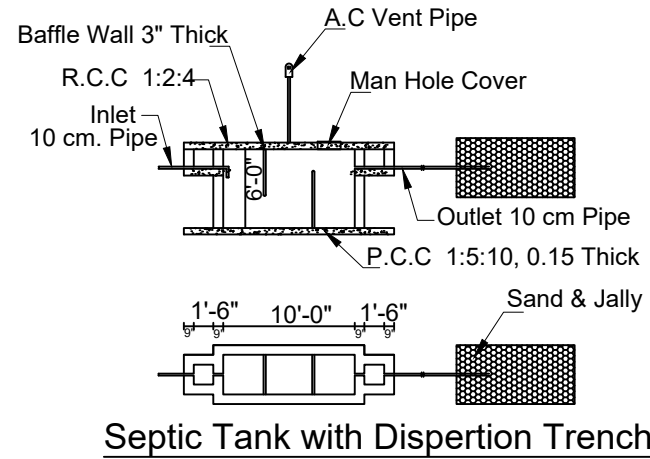


Septic Tank with Dispersion Trench

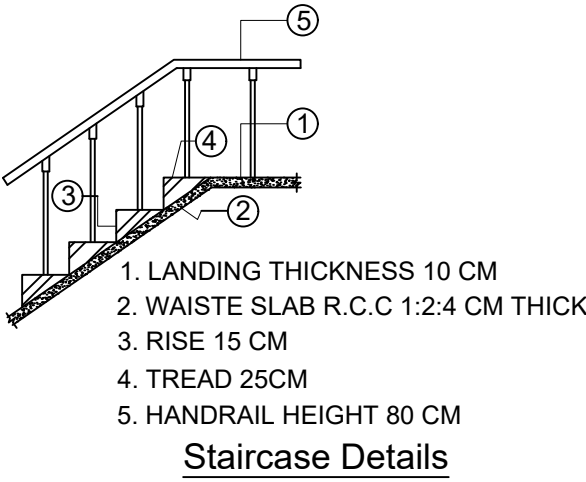

Staircase Details

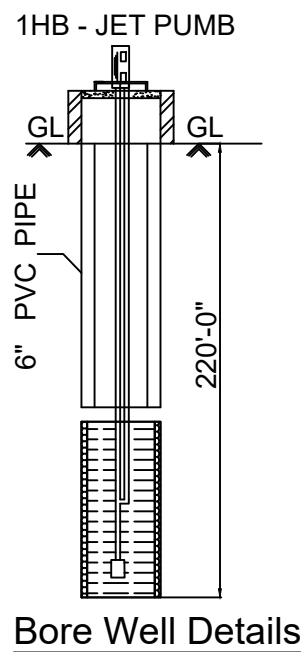

Bore Well Details

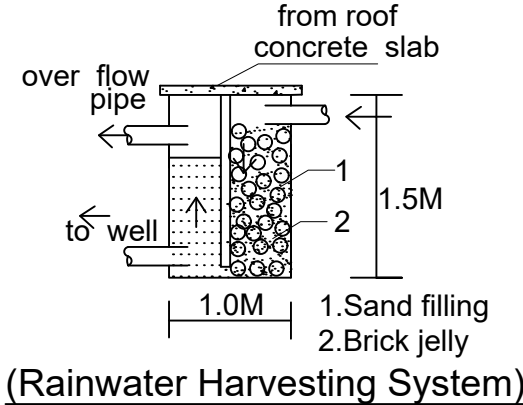

(Rainwater Harvesting System)

SPECIFICATIONS

1. SAND FILLING
2. P.C.C. MIX RATIO 1:5:10 40MM METAL
3. R.C.C. ISOLATED FOUNDATION
4. BRICK WORK CM MIX RATIO 1:6
- 5 R.C.C. 1:1.5:3 MIX AS PER IS 456 : 2000

SCHEDULE OF JOINERIES

MAIN DOOR MD	1.20 X 2.10
DOOR D	1.00 X 2.10
DOOR D1	0.90 X 2.10
WINDOW W	1.20 X 1.20
VENTILATOR V	0.90 X 0.60

PLINTH AREA DETAILS

PLOT AREA	1560.00 SQ.FT	144.93 SQ.M
GROUND FLOOR AREA (HOUSE)	930.00 SQ.FT	86.40 SQ.M
VACANT AREA	630.00 SQ.FT	58.58 SQ.M

COLOR INDEX

	SITE / BOUNDARY AREA
	PROPOSED BUILDING
	EXISTING ROAD

	PARKING CALCULATION:- Floor Area above 75.00sq.m = 1 Car Parking		
	PARKING PROVIDED:- No. of Car Pockets : 1 No. of Bike Pockets : 2		

	F.S.I DETAILS	PROPOSED	PERMISSIBLE
	Total Plinth Floor Area Site Area = 86.40 144.93	0.59	2.00

APPLICANT

Mr. R. Lidvin Raj

Mr.R.LIDVIN RAJ S/O Mr.RATCHAGARAJ

ENGINEER

Er. R. Anbazhagan

Er. R. ANBAZHAGAN, B.E.,F.I.E.,F.L.V.,
REGISTERED DTCP ENGINEER
REGD. NUMBER: RE/Gr-I/SVG Region/001/2019,
SIVAGANGAI MUNICIPALITY,
(NEAR ANJANEYAR KOIL)
SIVAGANGAI - 630 561.
CELL NO: 98653 48124.

OFFICE USE