




PLAN SHOWING THE PROPOSED CONSTRUCTION OF R.C.C. ROOF COMMERCIAL BUILDING IN GROUND FLOOR AT OLD S.NO.9/2-PART, NEW S.NO.9/70, PATTA NO.1500, PLOT NO.33 & 34, ANNAKODI NAGAR, PERUNGUDI VILLAGE PANCHAYAT, PERUNGUDI GROUP, SIVAGANGAI TALUK & DISTRICT.

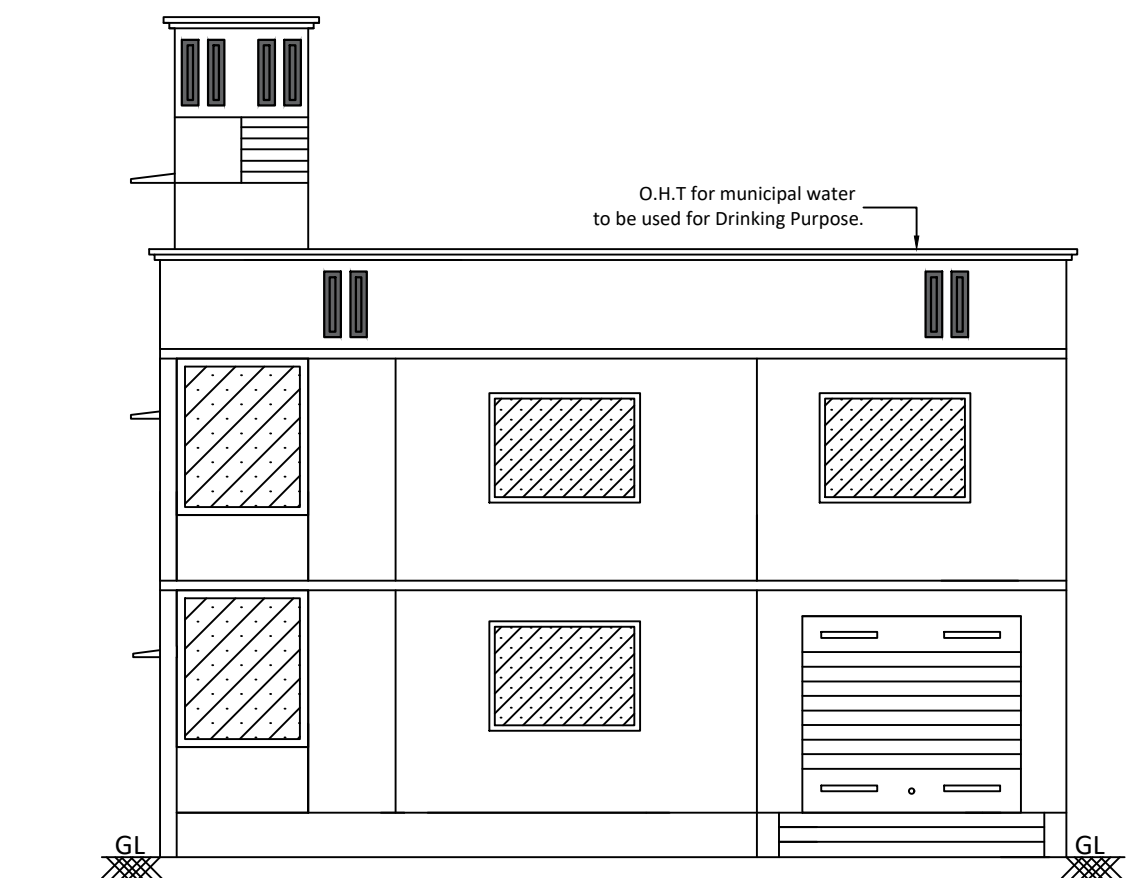


FRONT ELEVATION

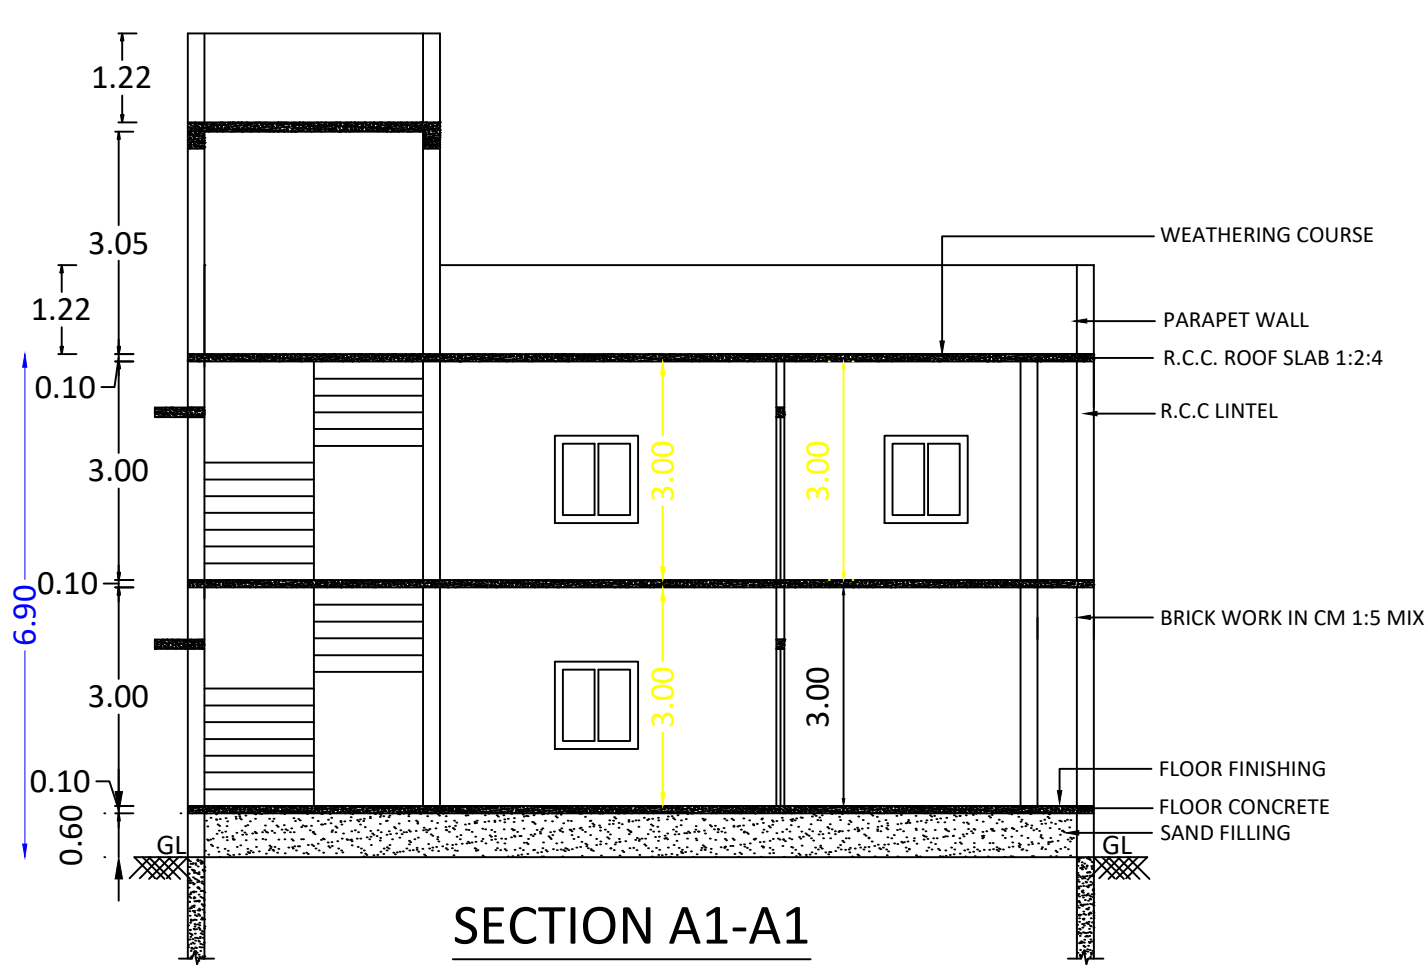








SECTION A1-A1

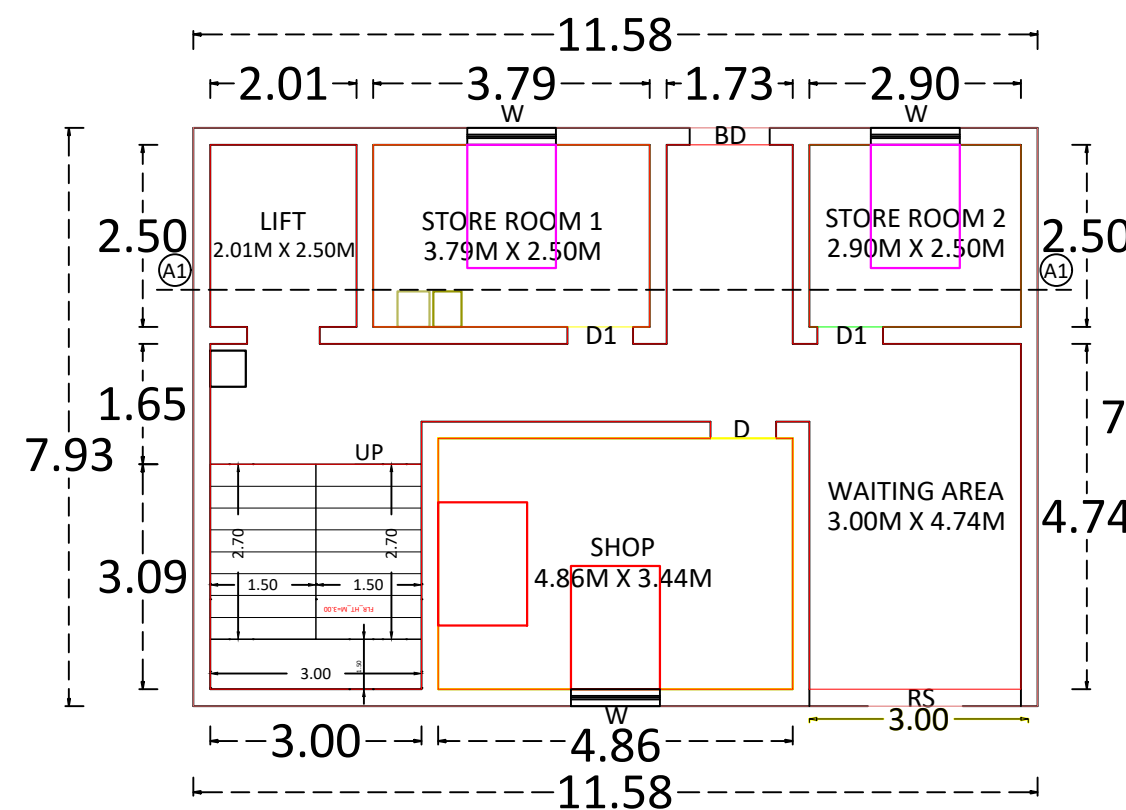


GROUND FLOOR PLAN

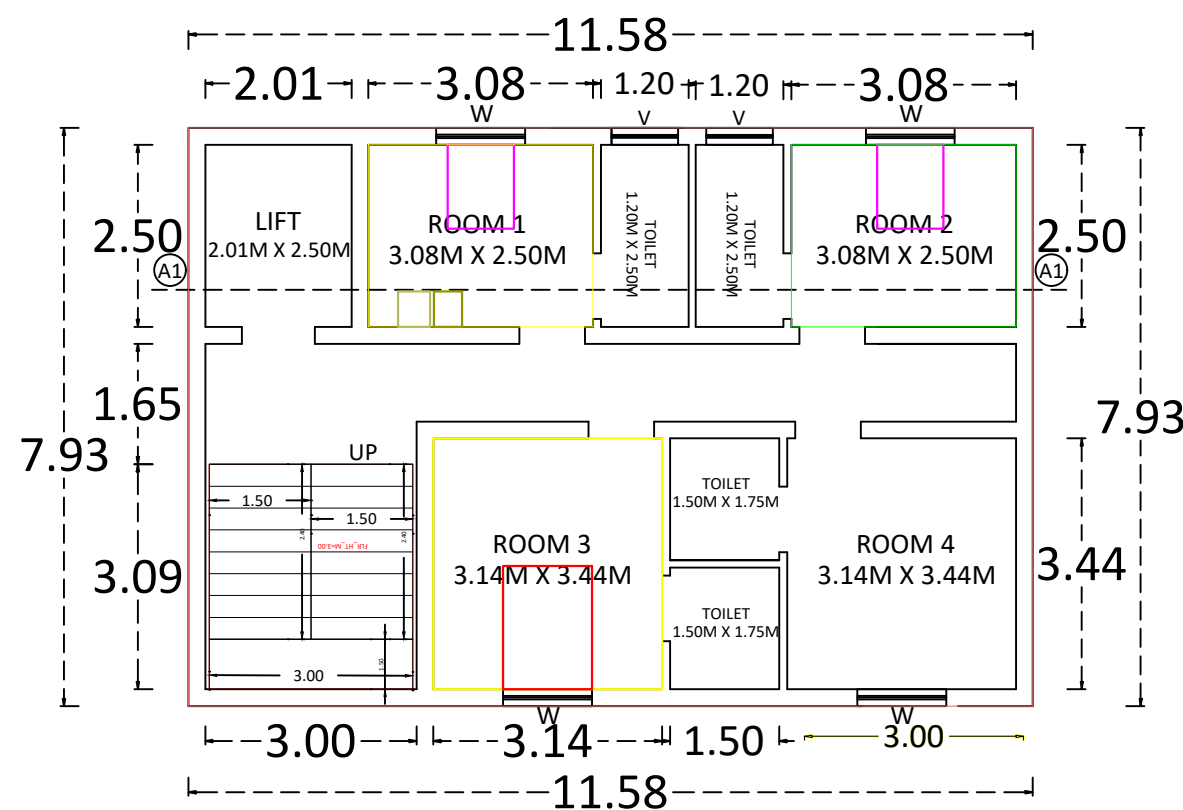

FIRST FLOOR PLAN

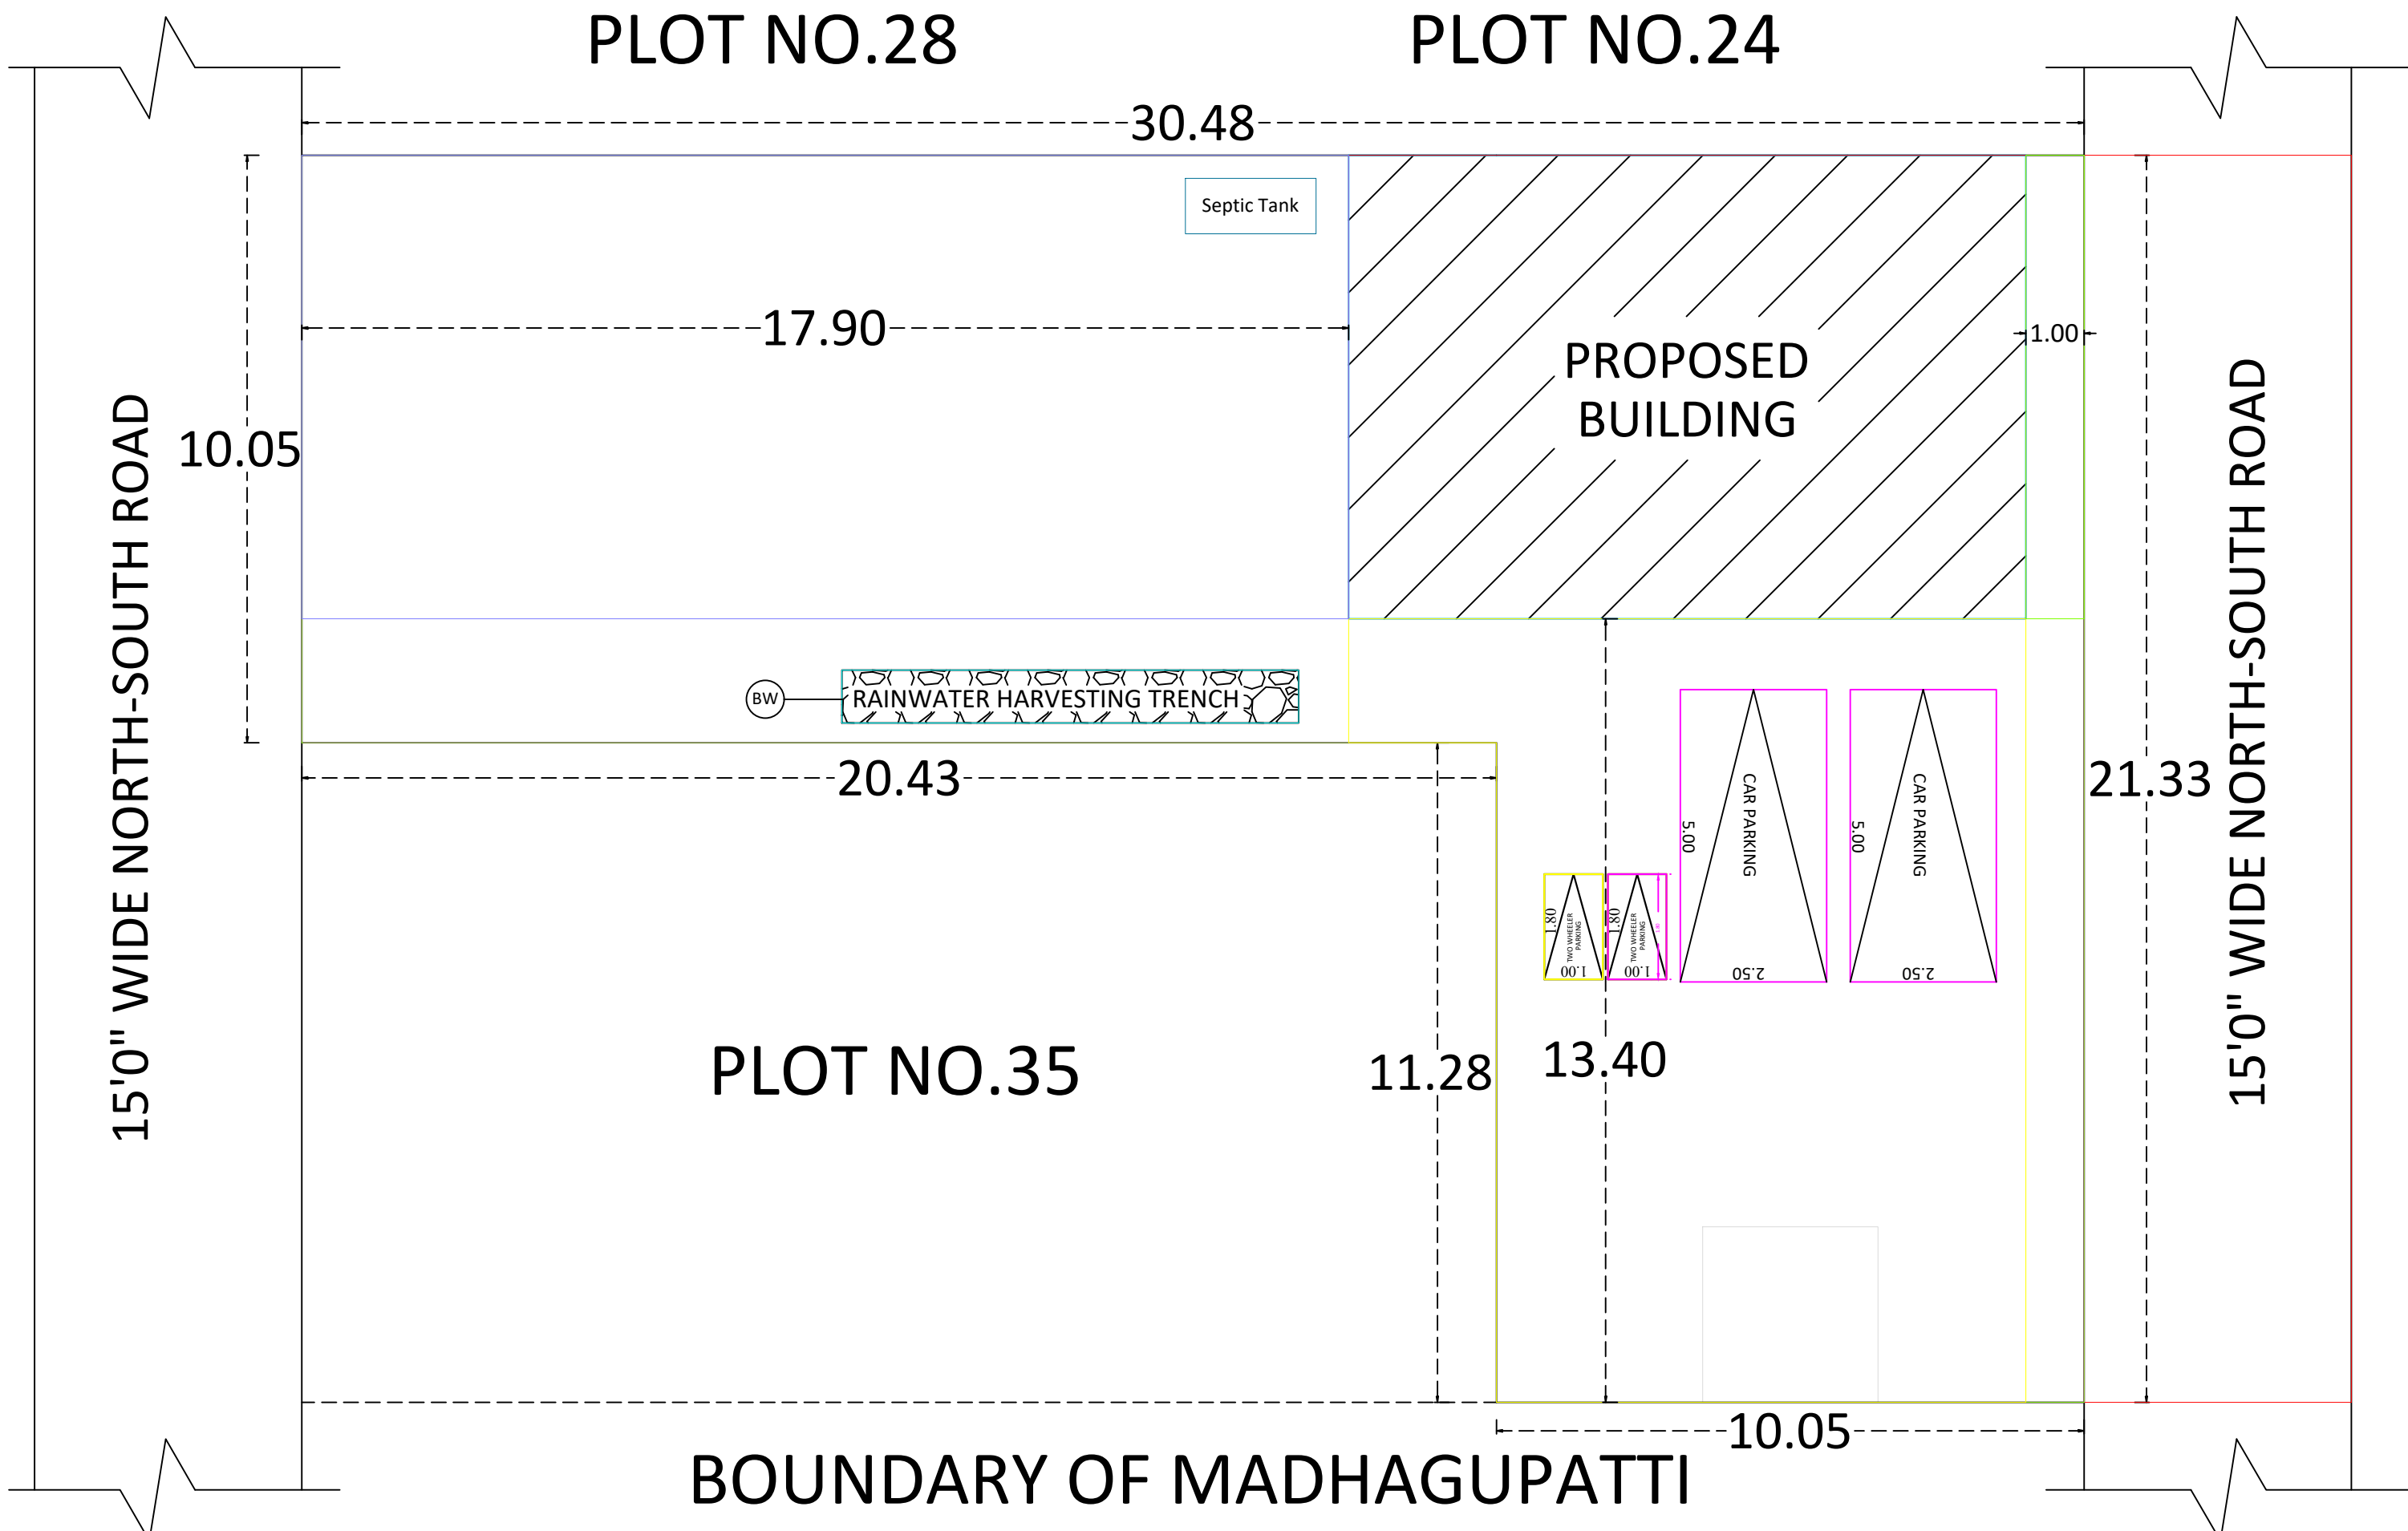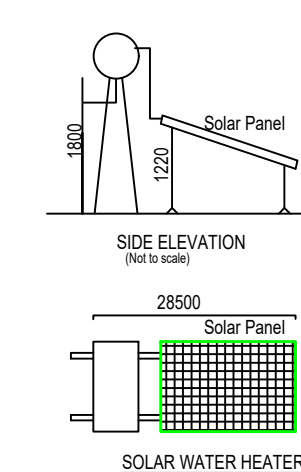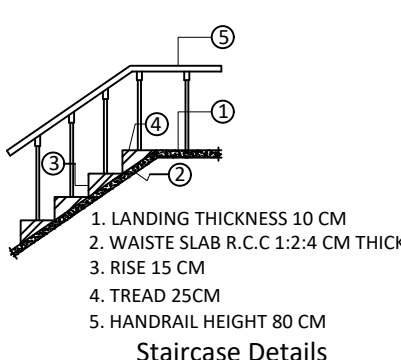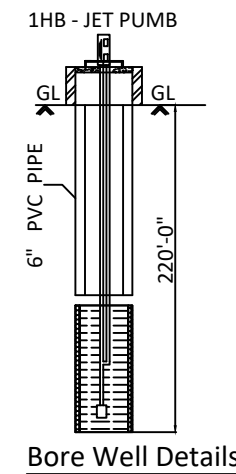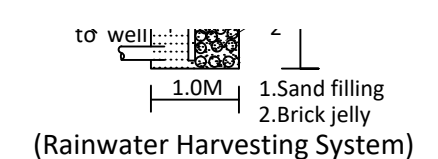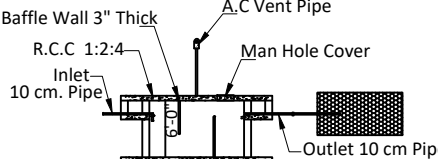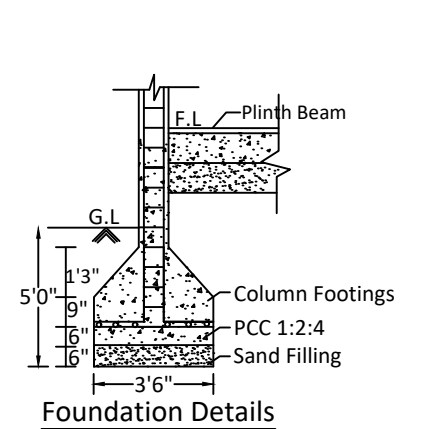

SITE PLAN
(1:100)

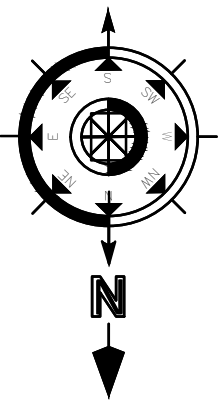

SPECIFICATIONS			
1. SAND FILLING			
2. P.C.C. MIX RATIO 1:5:10 40MM METAL			
3. R.C.C. ISOLATED FOUNDATION			
4. BRICK WORK CM MIX RATIO 1:6			
5. R.C.C. 1:1.5:3 MIX AS PER IS 456 : 2000			
SCHEDULE OF JOINERIES			
ROLLING SHUTTER RS	3.00 X 2.60		
MAIN DOOR MD	1.20 X 2.10		
GLAZED WINDOW GW	3.00 X 2.10		
DOOR D	1.00 X 2.10		
DOOR D1	0.90 X 2.10		
WINDOW W	1.20 X 1.20		
VENTILATOR V	0.90 X 0.60		
PLINTH AREA DETAILS			
PLOT AREA	4517.50 SQ.FT	419.69 SQ.M	
GROUND FLOOR AREA	988.50 SQ.FT	91.83 SQ.M	
FIRST FLOOR AREA	988.50 SQ.FT	91.83 SQ.M	
VACANT AREA	3529.00 SQ.FT	327.86 SQ.M	
COLOR INDEX			
	SITE / BOUNDARY AREA		
	PROPOSED BUILDING		
	EXISTING ROAD		
5.00M 2.50M CAR PARKING	PARKING CALCULATION:- Floor Area above 75.00sq.m = 1 Car Parking PARKING PROVIDED:- No. of Car Pockets : 2 No. of Bike Pockets : 2		
1.80M BIKE PARKING	F.S.I DETAILS Total Plinth Floor Area Site Area = $\frac{183.66}{419.69}$	PROPOSED 0.43	PERMISSIBLE 2.00
			APPLICANT
Mr.J.RAGHUNATHAN S/O Late Mr.JAWAHARLAL			
			ENGINEER
Er. R. ANBAZHAGAN, B.E.,F.I.E.,F.I.V., REGISTERED DTCP ENGINEER REGD. NUMBER: RE/Gr.I/SVG Region/001/2019, SIVAGANGAI MUNICIPALITY, 6, THIRUPATHUR ROAD, (NEAR ANJANEYAR KOIL) SIVAGANGAI - 630 561. CELL NO: 98653 48124.			
OFFICE USE			