

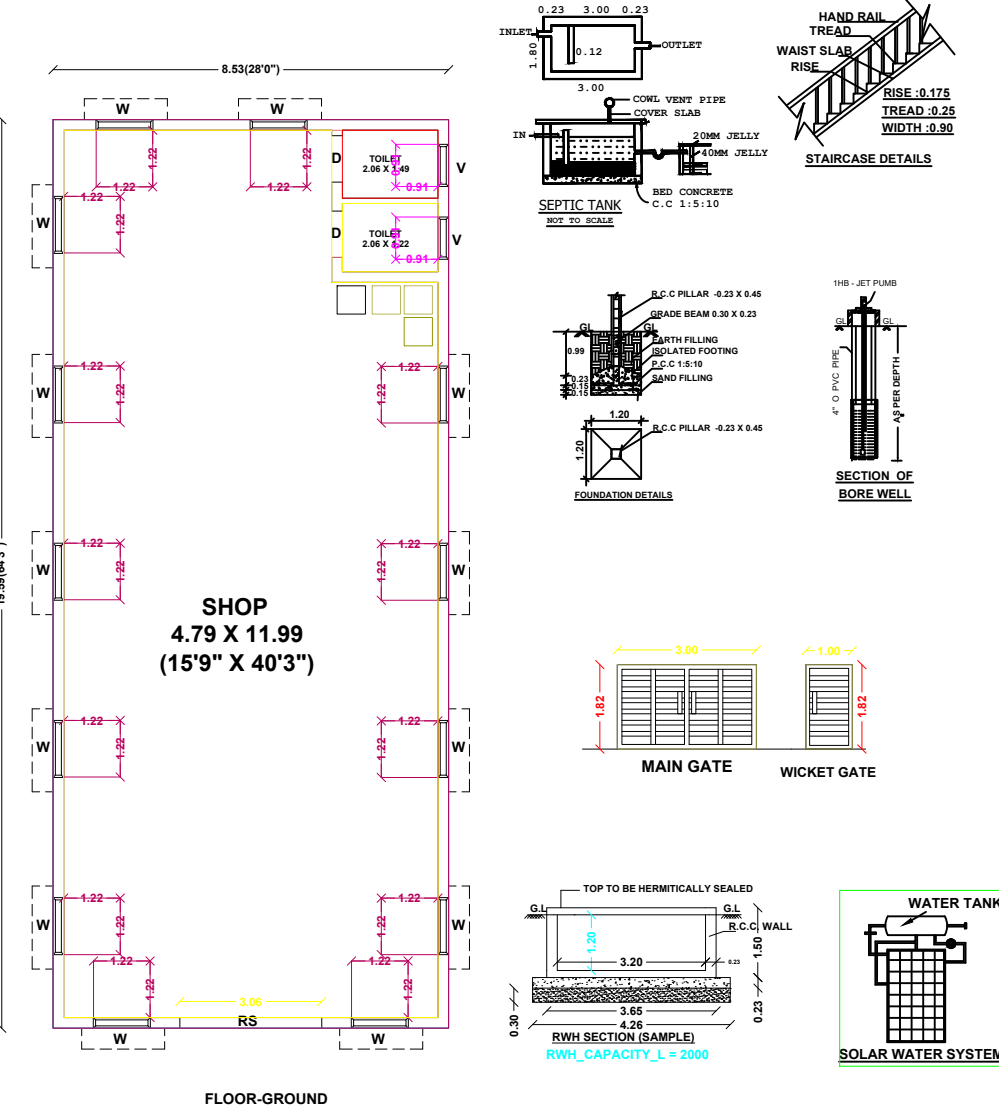


PLAN SHOWING THE PROPOSED CONSTRUCTION OF GROUND A.C SHEET ROOF BUILDING AT
NOW S.NO: 484/6A & 6B, PATTa NO: 4011, ILANTHAIKULAM VILLAGE AND PANCHAYAT, KONTHAGAI GROUP,
KONATHAGAI ULAKADAI, THIRUPPUVANAM TALUK & SIVAGANGAI DISTRICT.
SCALE : 1:100 (ALL DIMENSIONS ARE IN METRE).
APPLICANT : Mrs.M.SARASWATHI W/o Murugamani

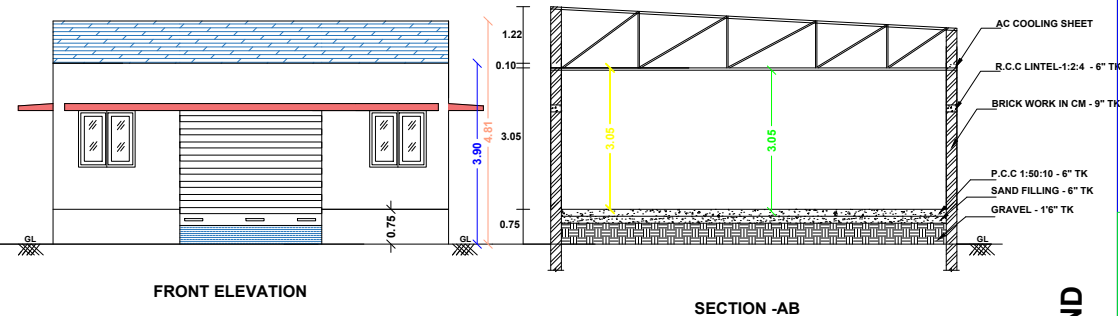

S.NO:484/7 AMIR SAIYAPU NANJAI LAND

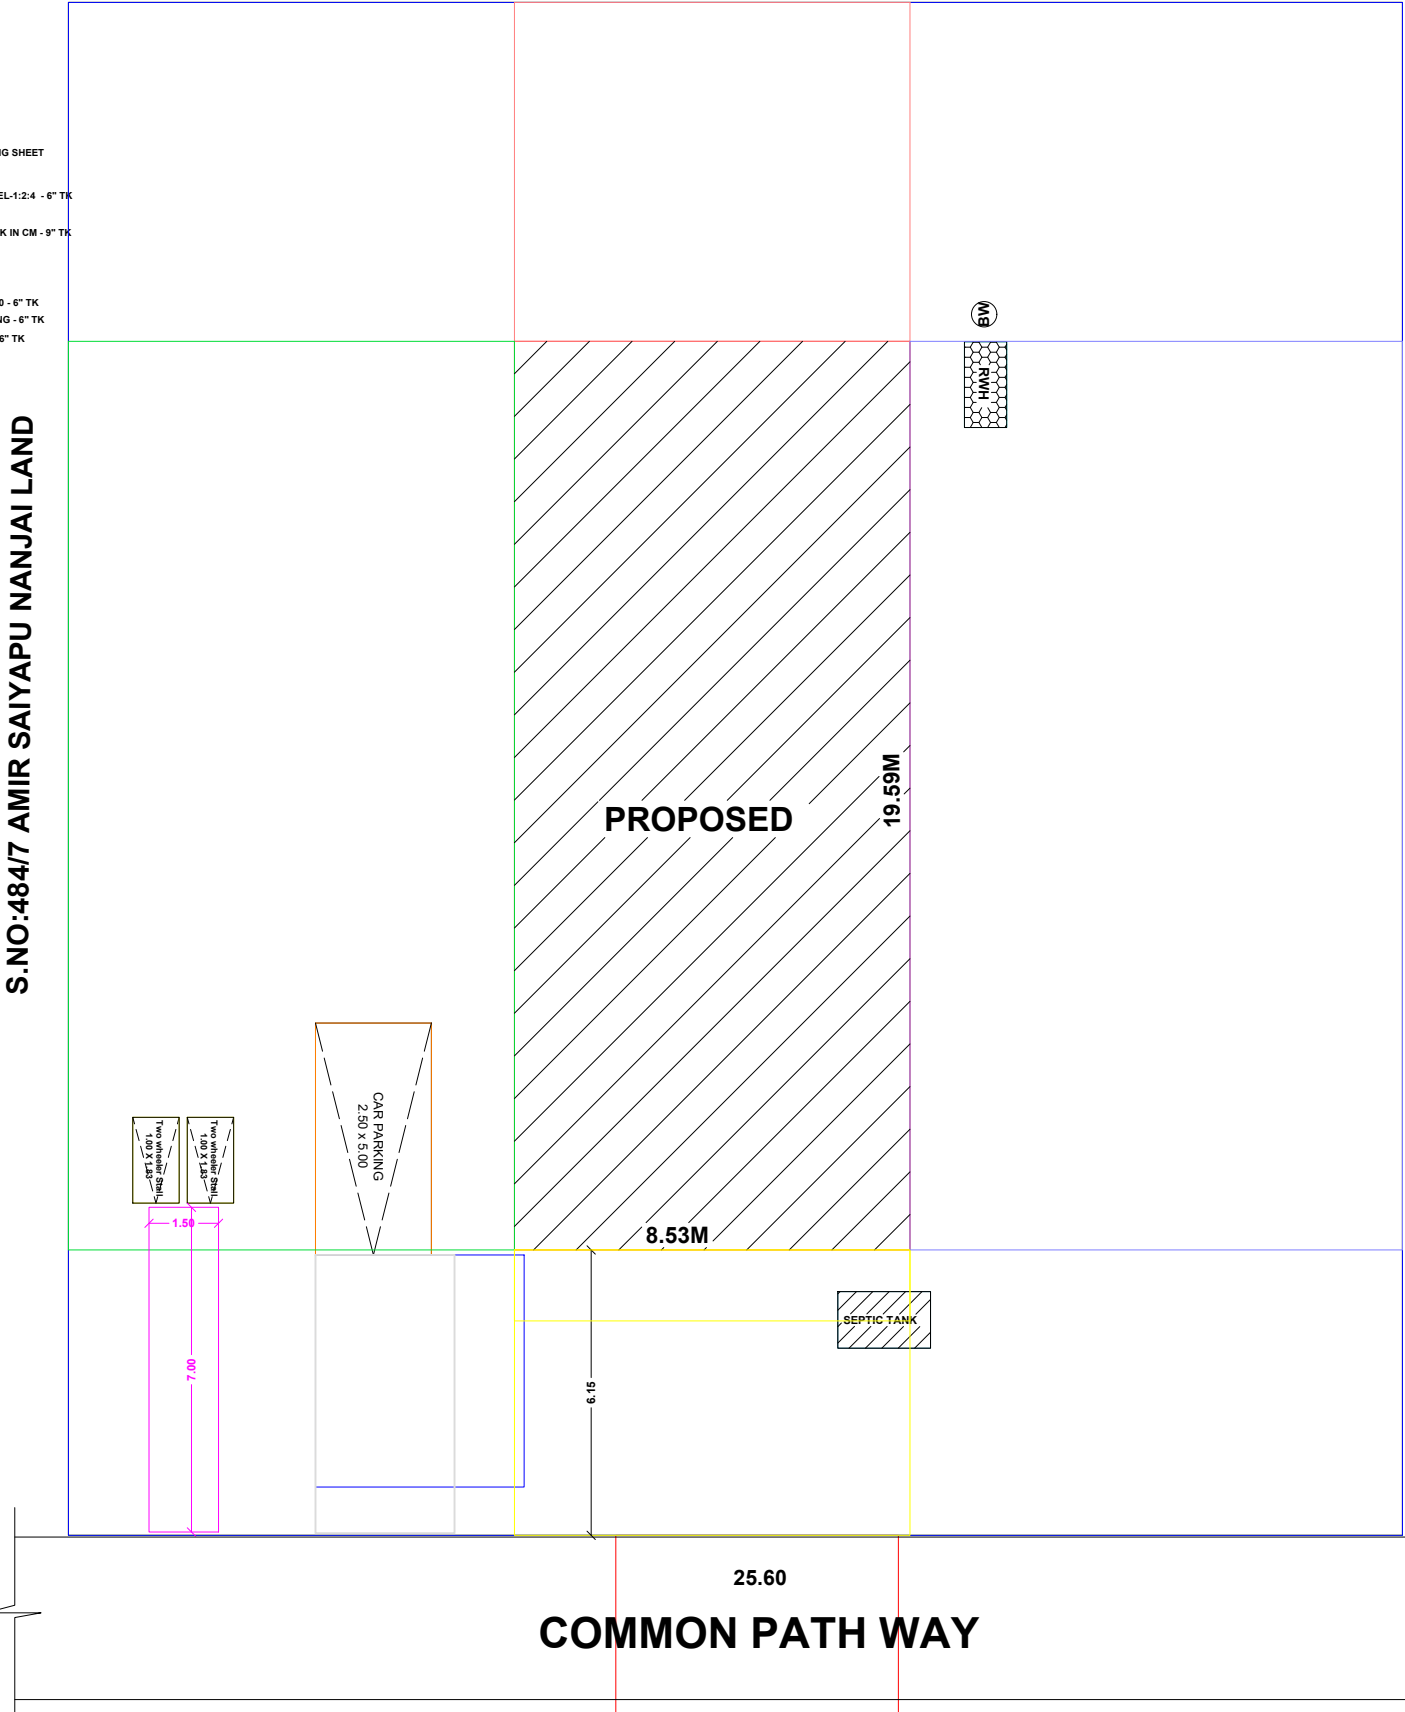

30.20
S.NO:484/6C NANJAI LAND

PLAN INFO
PLAN_INFO
AS_AT_SITE=950.82
FMB_OR_PLR=950.00
PLOT_AREA_M2=950.00
AS_PER_DOCUMENT=950.00
SINGLE_FAMILY_BLDG=YES
CRZ=NO
SECURITY_ZONE=NO
ACCESS_WIDTH_M=6.10
WHETHER_GOVT_OR_AIDED_SCHOOL=NO
ROAD_WIDTH=6.10
ROAD_LENGTH=6.10
AREA_TYPE=OTHERS
MIN_PLOT_DEPTH=30.20
MIN_PLOT_WIDTH=25.60
LAND_USE_ZONE=COMMERCIAL
LEASEHOLD_LAND=NO
BUILDING_NEAR_TO_RIVER=NO
SURVEY_NO=484/6A & 6B
PATTa_NO=4011
SRTEET=NIL
VILLAGE=ILANTHANGULAM_VILLAGE
PANCHAYAT=ILANTHANGULAM
TALUK=THIRUPPUVANAM
DISTRICT=SIVAGANGAI
JURISDICTION_TYPE=PANCHAYAT
OSR_APPLICABLE=NO
OSR_SURR_BUYBACK_RETAIN=SURRENDER
PREMIUM_FSI_REQUIRED=NO
IS_APPROVED_LAYOUT=NO
AVG_PLOT_DEPTH=30.20
AVG_PLOT_WIDTH=25.60
RWH_DECLARED=YES
IS_SWIMMING_POOL_EXISTS=NO
IF_HERITAGE_TOWN_LESSTHAN_1KM_RADIUS=NO
BLOCK_1_B-SHOP_MEMBER_COUNT=10

AREA DETAILS	SFT	SQM
SITE AREA (As per doc)	10225.80	950.00
SITE AREA (As per patta)	10225.80	950.00
SITE AREA (AS PER SITE)	10225.80	950.00
PRO BUILD GF	1798.66	167.10
PRO BUILD FF	--	--
OPEN AREA	8427.13	782.90

LAYOUT APPROVAL NUMBER :	DATE :
OLD BUILDING APPROVAL NO :	DATE :
JOINERY DETAILS	METRE
MD - CW DOOR	1.10 X 2.10
D - CW DOOR	0.90 X 2.10
W - CW WINDOW	1.22 X 1.22
V - VENTILATOR	0.90 X 0.60

APPLICANT:

Mrs.M.SARASWATHI W/o Murugamani

ENGINEER:

Er.M.NAVANEETHAN
B.E.(CIVIL),C.ENGG.(I), A.M.I.E.,
CHARTERED ENGINEER, AM 3054813
REGISTER ENGINEER NO:112/LS/2024/00002
48, 5th SASTHIRI STREET, VALLALAR NARAG,
SIVAGANGAI-630561, PH.NO:9994920215