




PLAN SHOWING THE PROPOSED CONSTRUCTION OF R.C.C. ROOF RESIDENTIAL BUILDING GROUND FLOOR AT S.NO.721/14,
PATTA NO.2364, NARKANI KANMAI IRRIGATION, IN VELYATHUR VILLAGE, VELYATHUR GROUP, KANDRAMANICKAM PANCHAYAT,
KALLAL UNION, THIRUPPATHUR TALUK, SIVAGANGAI DISTRICT.

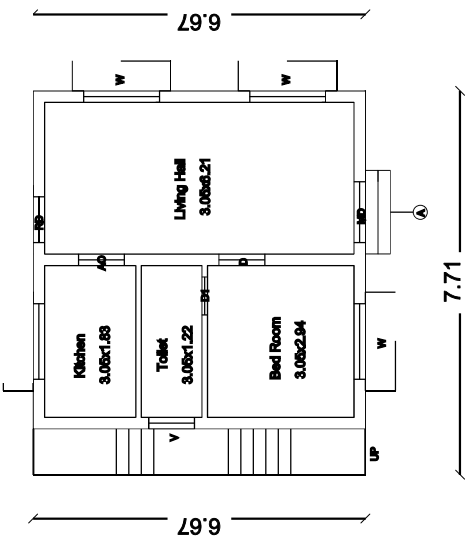


Ground Floor

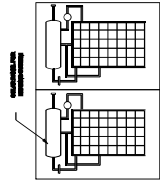


SOLAR HAETING SYSTEM

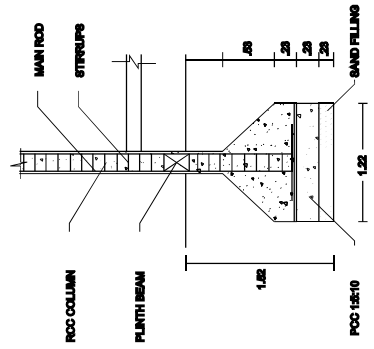


COLUMN DETAILS

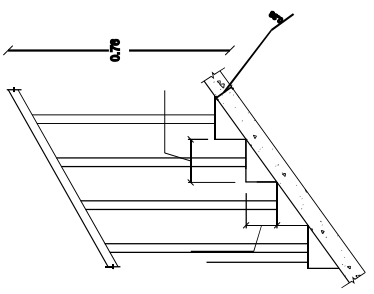


SECTION OF STAIRCASE

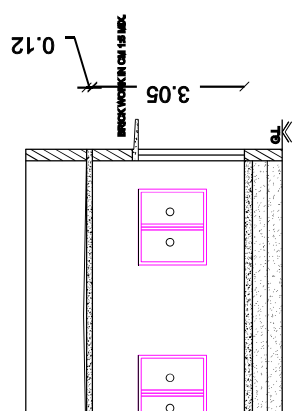


Section on-AA

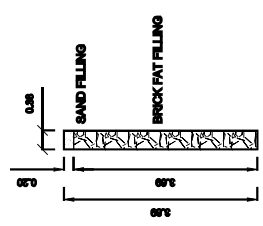


DETAILS OF PERCOLATION PIT

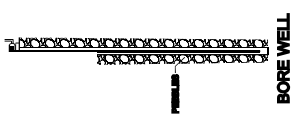


BORE WELL

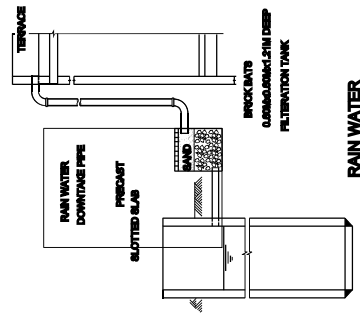

RAIN WATER HARVESTING SYSTEM

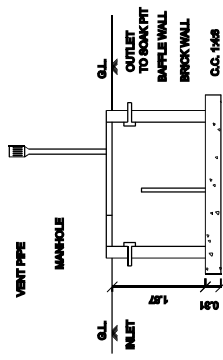


SECTION OF SEP. TANK

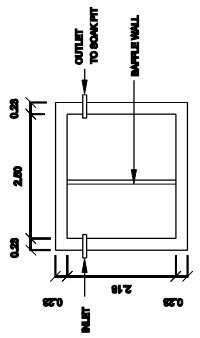

PLAN SEPTIC TANK

LEGEND	FEET	METRE
RD, D DOOR	3'0"x7'0"	0.92x2.13
MD MAIN DOOR	3'6"x7'0"	1.10x2.13
D1 DOOR	2'6"x7'0"	0.76x2.13
AO ARCH OPEN	3'0"x7'0"	0.92x2.13
W WINDOW	6'0"x4'6"	1.82x1.37
V VENTILATOR	3'0"x2'0"	0.92x0.60
AREA DETAILS	SQ.FT.	SQ.M.
As Per Document	4356.00	404.89
As Per Petita	4305.58	400.00
As Per Site	4305.58	400.00
PLINTH AREA DETAILS		
Ground Floor Area	553.48	51.42
Open Space Area	3752.08	348.58
FBI DETAILS	PROPOSED	PERMISSIBLE
Total Plinth Area Plnt Area 51.42 400.00	0.13	2
OWNERS NAME & SIGN:-		
Thiru.P.Velickannu		
S/o. Thiru.Periyasuruppan		
ENGINEER:-		

PLAN SHOWING THE PROPOSED CONSTRUCTION OF R.C.C. ROOF RESIDENTIAL BUILDING GROUND FLOOR AT S.NO.721/14,
PATTA NO.2384, NARKANI KANMAI IRRIGATION, IN VELYATHUR VILLAGE, VELYATHUR GROUP, KANDRAMANICKAM PANCHAYAT,
KALLAL UNION, THIRUPPATHUR TALUK, SIVAGANGAI DISTRICT.

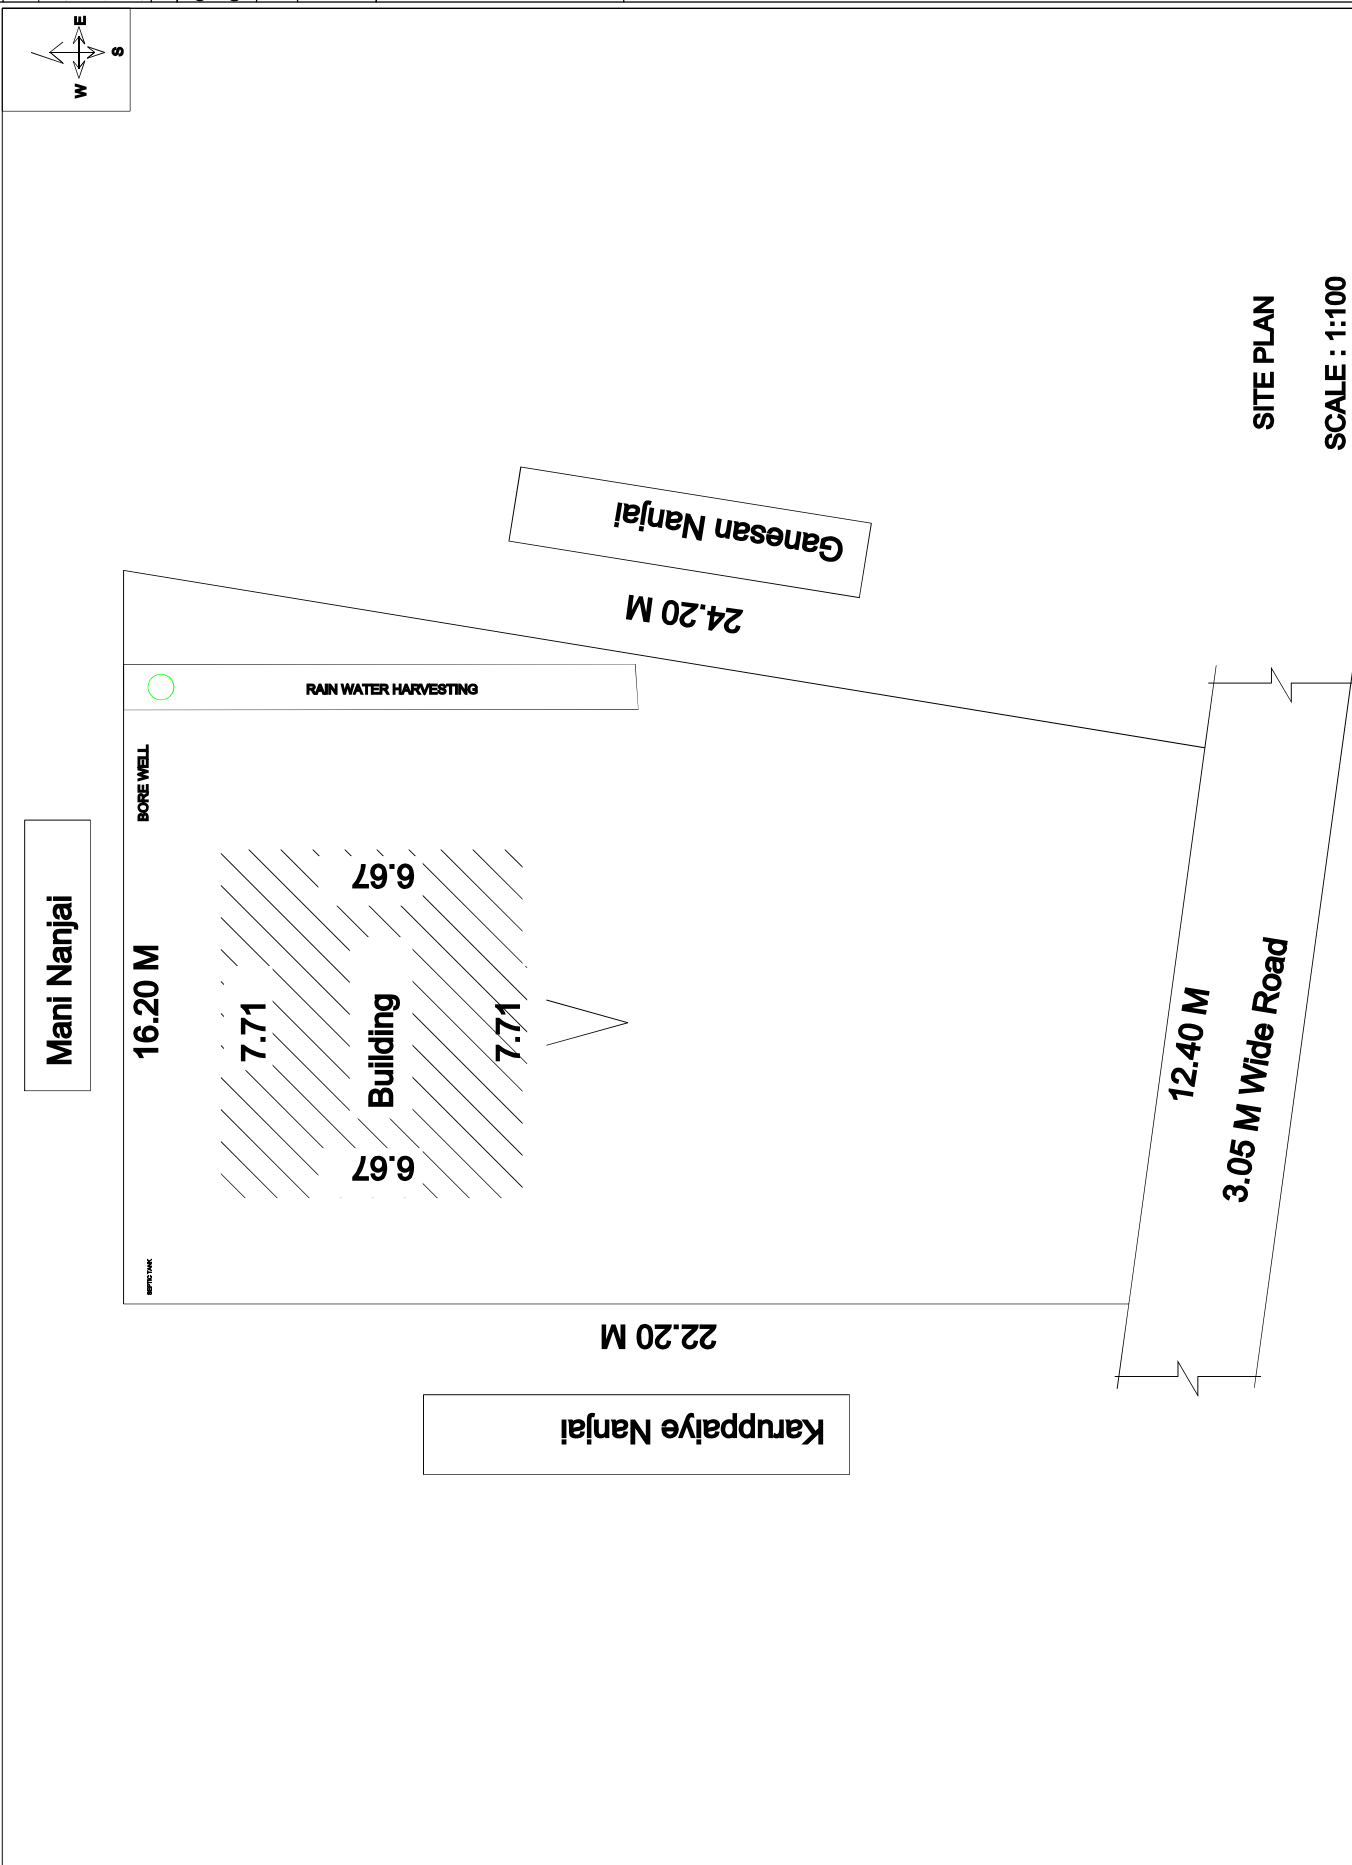

LEGEND	FEET	METRE
RD, D DOOR	3'0"x7'0"	0.92x2.13
MD MAIN DOOR	3'6"x7'0"	1.10x2.13
D1 DOOR	2'6"x7'0"	0.76x2.13
AD ARCH OPEN	3'0"x7'0"	0.92x2.13
W WINDOW	6'0"x4'6"	1.82x1.37
V VENTILATOR	3'0"x2'0"	0.92x0.60
AREA DETAILS		SQ.FT.
As Per Document	4356.00	404.69
As Per Patta	4305.58	400.00
As Per Sits	4305.58	400.00
PLINTH AREA DETAILS		
Ground Floor Area	553.48	51.42
Open Space Area	3752.08	348.58
FSI DETAILS		PERMISSIBLE
Total Plinth Area	0.13	2
Plinth Area		
51.42		
400.00		
OWNERS NAME & SIGN:-		
Thiru.P.Vellakannu		
S/o. Thiru.Periyekaruppan		
ENGINEER:-		