



DETAILED PLAN SHOWING THE PROPOSED CONSTRUCTION OF OF GROUND FLOOR RESIDENTIAL BUILDING

OLD NATHAM SURVEY NO : 96/6 , NEW NATHAM SURVEY NO : 96/29 ,PATTA NO : 367 ,PERUMPATCHERI VILLAGE & PANCHAYAT

ILAYANGUDI TALUK ,SIVAGANGAI DISTRICT

NAME OF THE OWNER : THIRU.G.RAMKUMAR S/O GANESAN

SCALE : 1:100

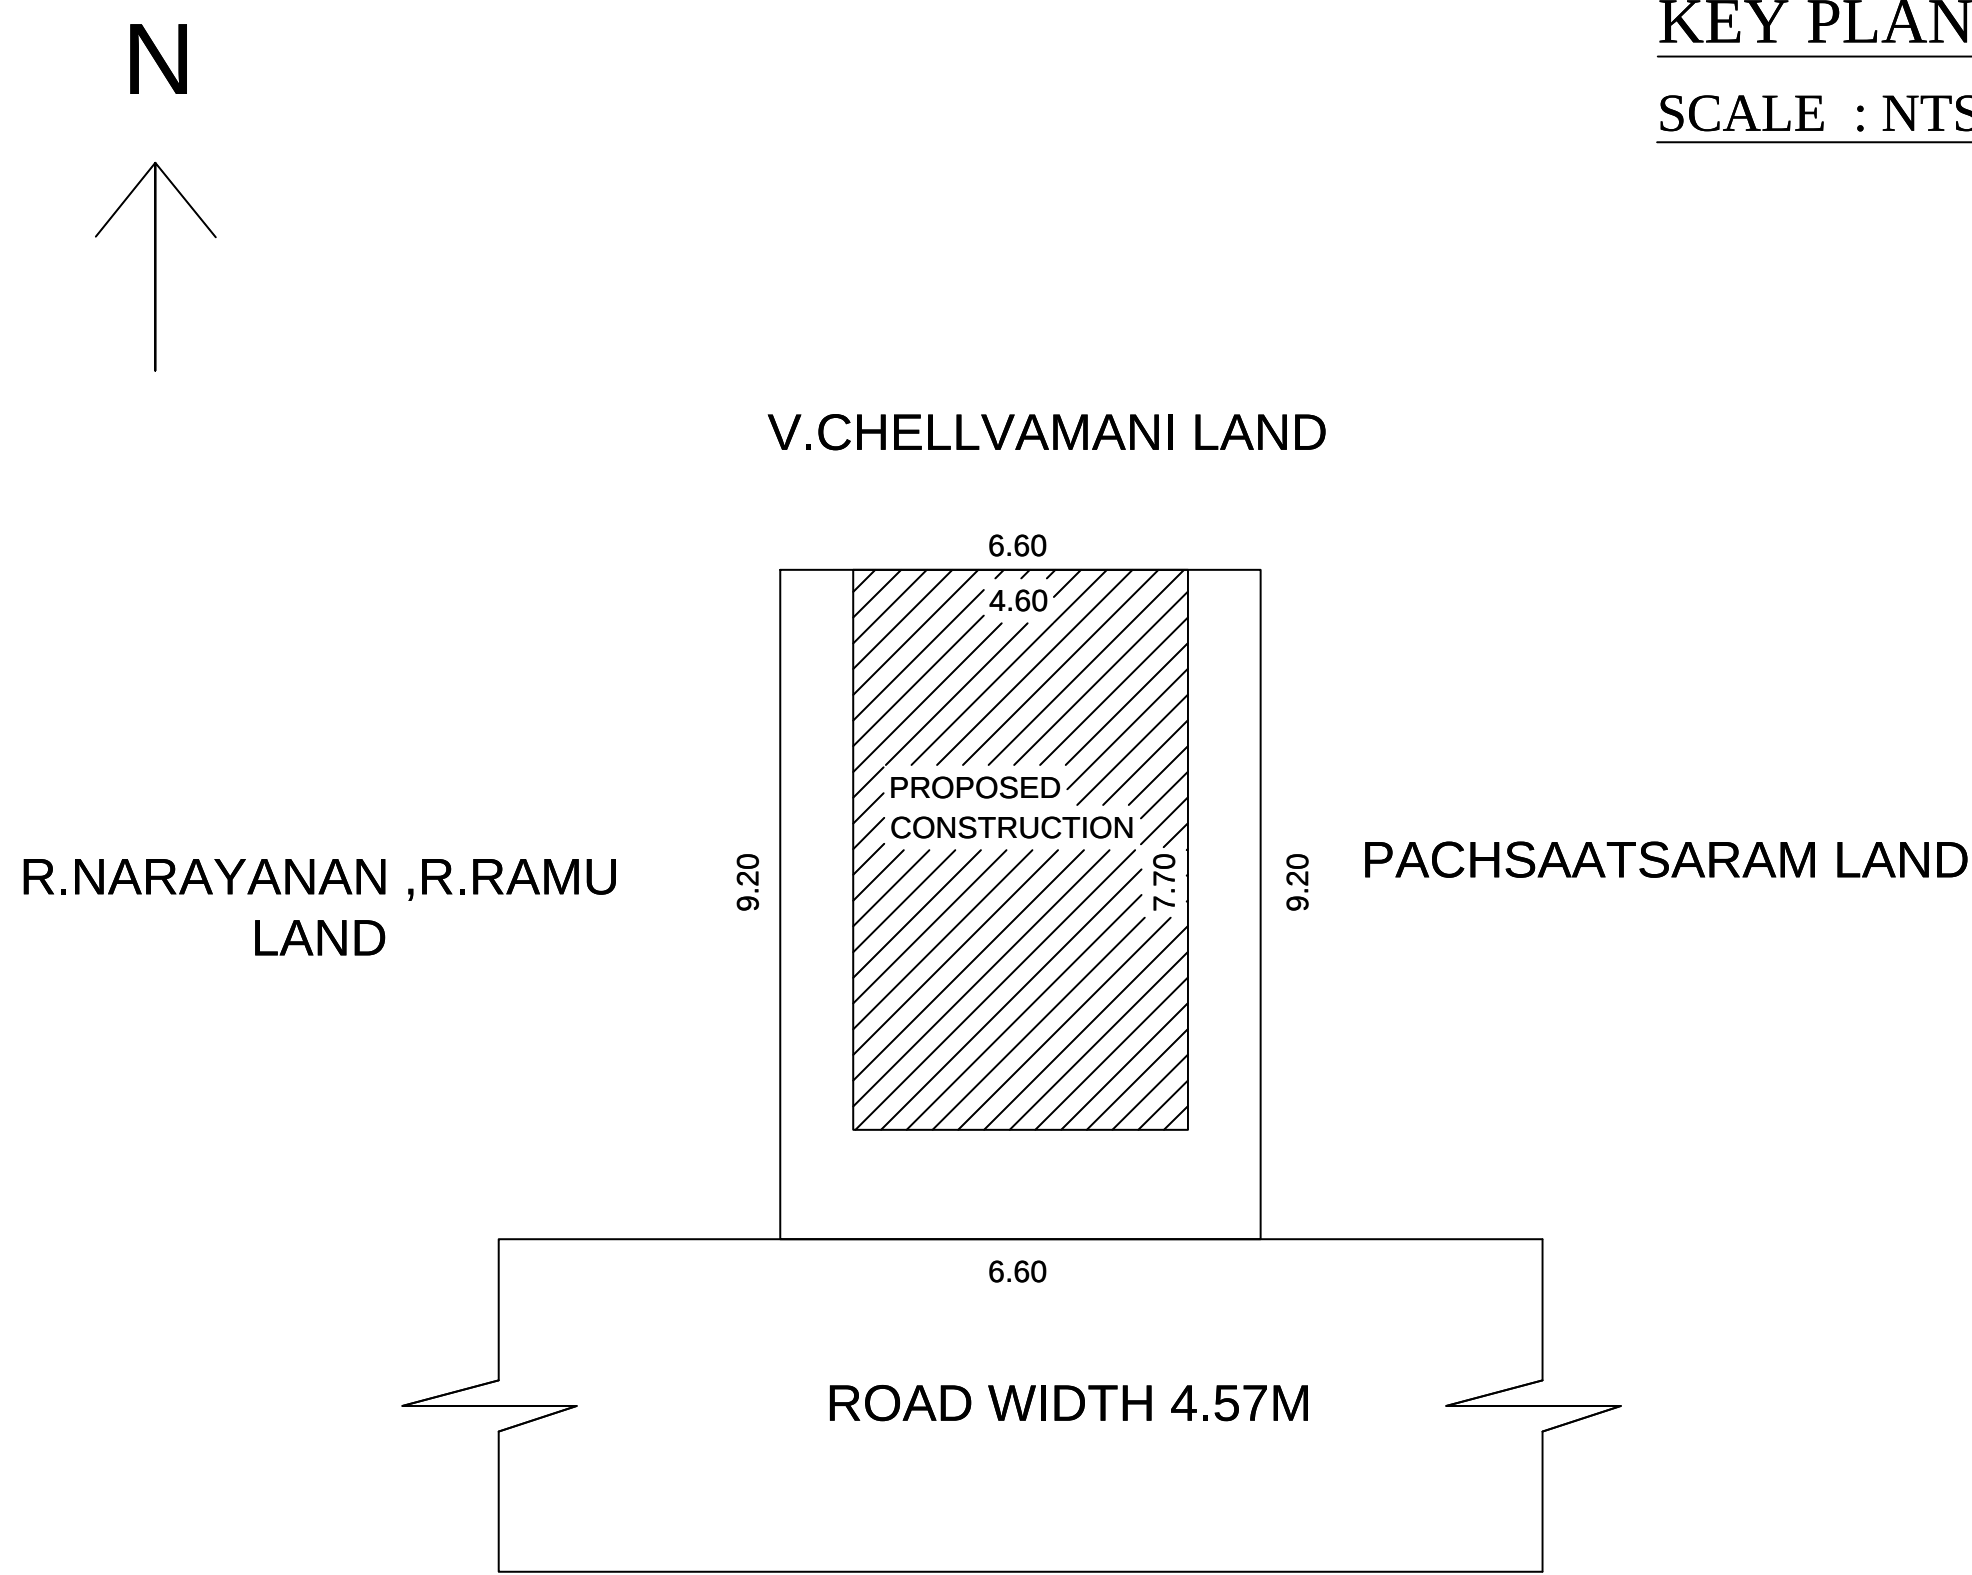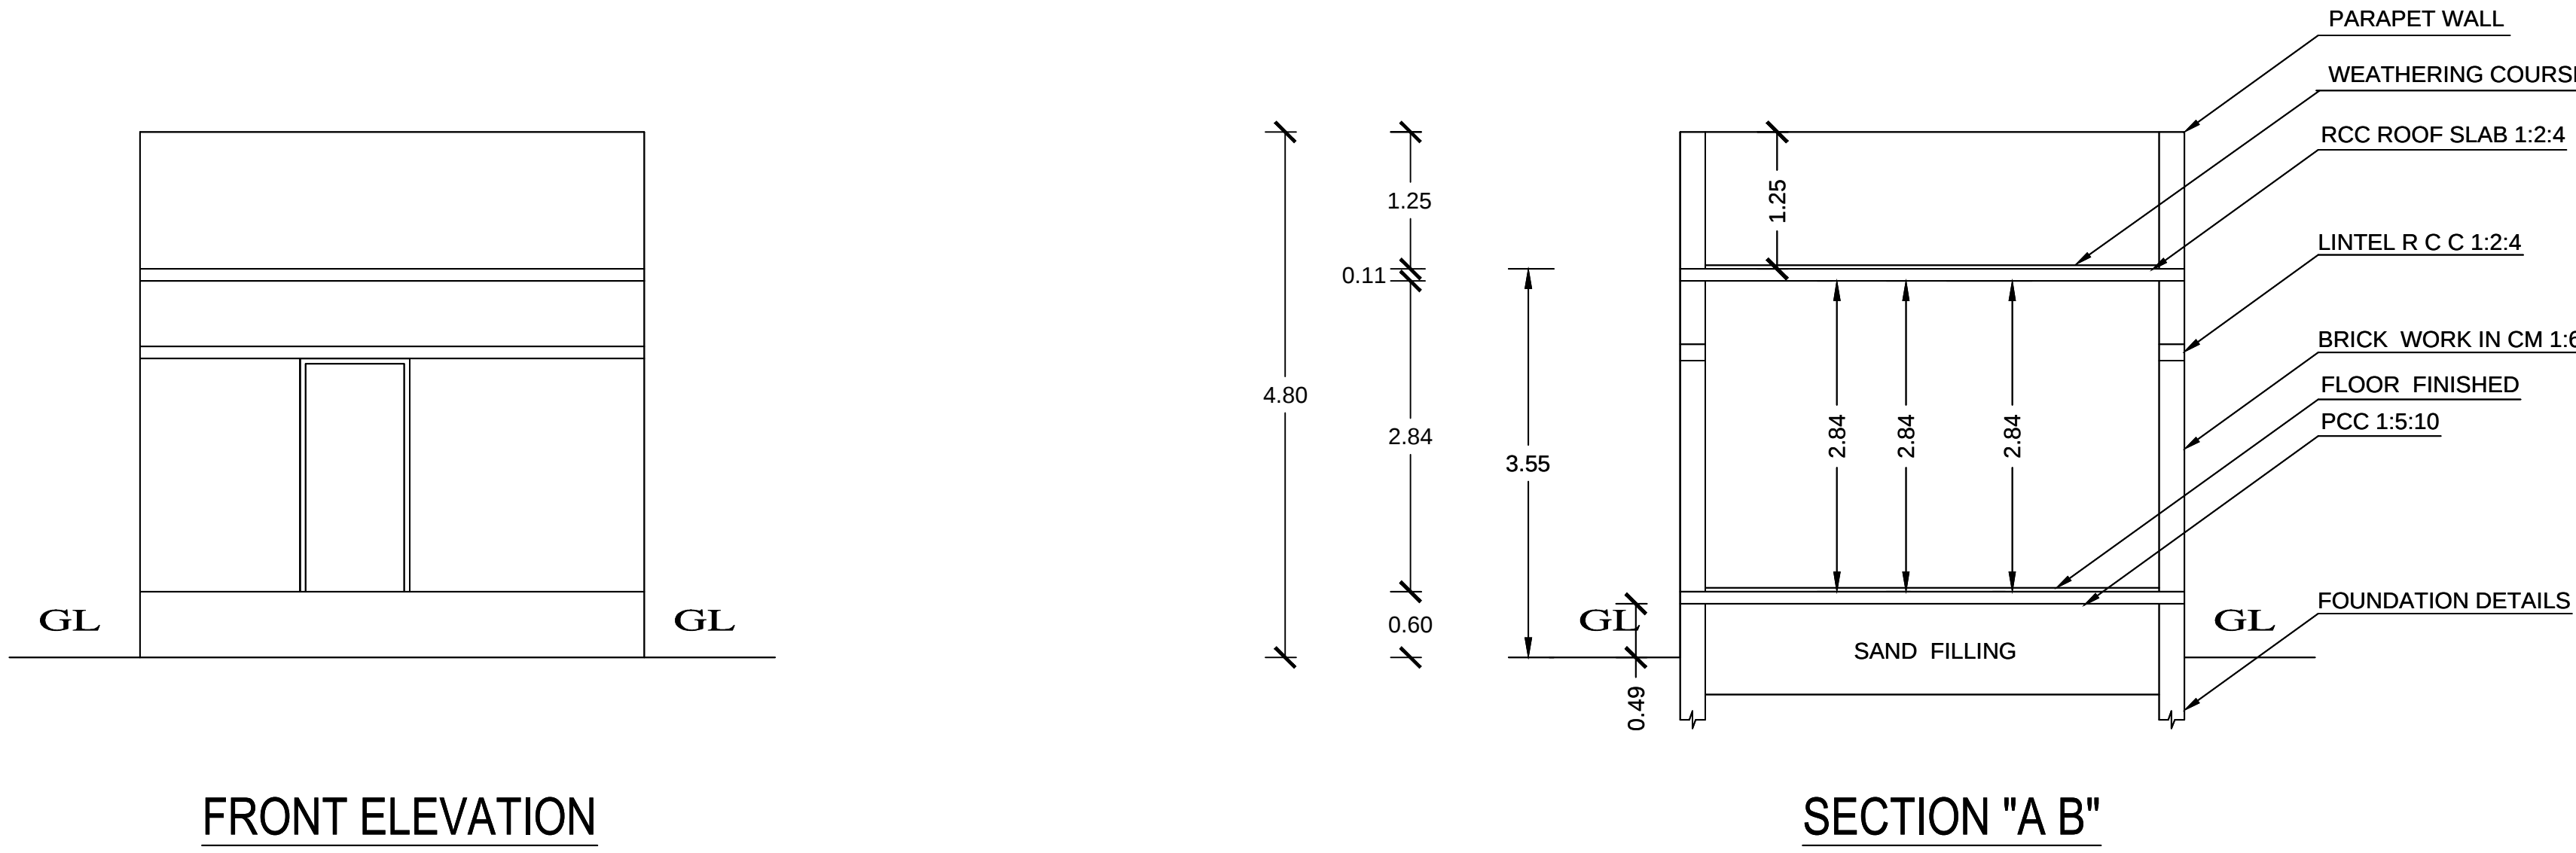

- SPECIFICATIONS:**
1. R.C.C FOOTINGS FOR FOUNDATION IN M20 MIX
 2. R.C.C. COLUMNS IN M20 MIX
 3. R.C.C. ROOF SLAB AND BEAMS IN M20 MIX
 4. 9" BRICK WORK IN C.M 1:5 IN SUPER STRUCTURE
 5. COUNTRY WOOD DOORS WITH FLUSH SHUTTERS
 6. COUNRTY WOOD GLAZED WINDOWS
 7. INTERNAL PLASTERING IN C.M 1:4
 8. EXTERNAL PLASTERING IN CM 1:5
 9. WEATHERING COURSE IN BRICK JELLY LIME CONCRETE 1:3 MIX
 10. WEATHERING TILES IN 9"x9" BURNT CLAY TILES IN LAID IN1:3 MIX

AREA	STATEMENT	SQ.FT	SQ.MT
PLOT AREA (AS PER DOCUMENT)		653.58	60.72
PLOT AREA (AS PER PATTA)		653.58	60.72
PLOT AREA (AS PER SITE)		653.58	60.72
PRO. GROUND FLOOR AREA		381.25	35.42
OPEN SPACE GROUND FLOOR		272.33	25.30
FSI AREA		0.58	
PLOT COVERAGE	:	58.33 %	
FLOOR SPACE INDEX	:	0.58	





JOINERY DETAILS:		
DESCRIPTION		IN METER
MD	MAIN DOOR	1.22X2.13
D	DOOR	1.00X2.13
D1	TOILET DOOR	0.91X2.13
W	WINDOW	1.22X1.22
W1	WINDOW	1.52X1.52
V	VENTILATOR	0.91X0.61

COLOUR INDEX	
PROPOSED BUILDING	
EXISTING ROAD	
BOUNDARY LINE	
DEMOLITION	

REGISTERED ENGINEER.

A.SHEIK DAWOOD
NO:8 MARKET STREET
DEVAKOTTAI

OFFICE USE

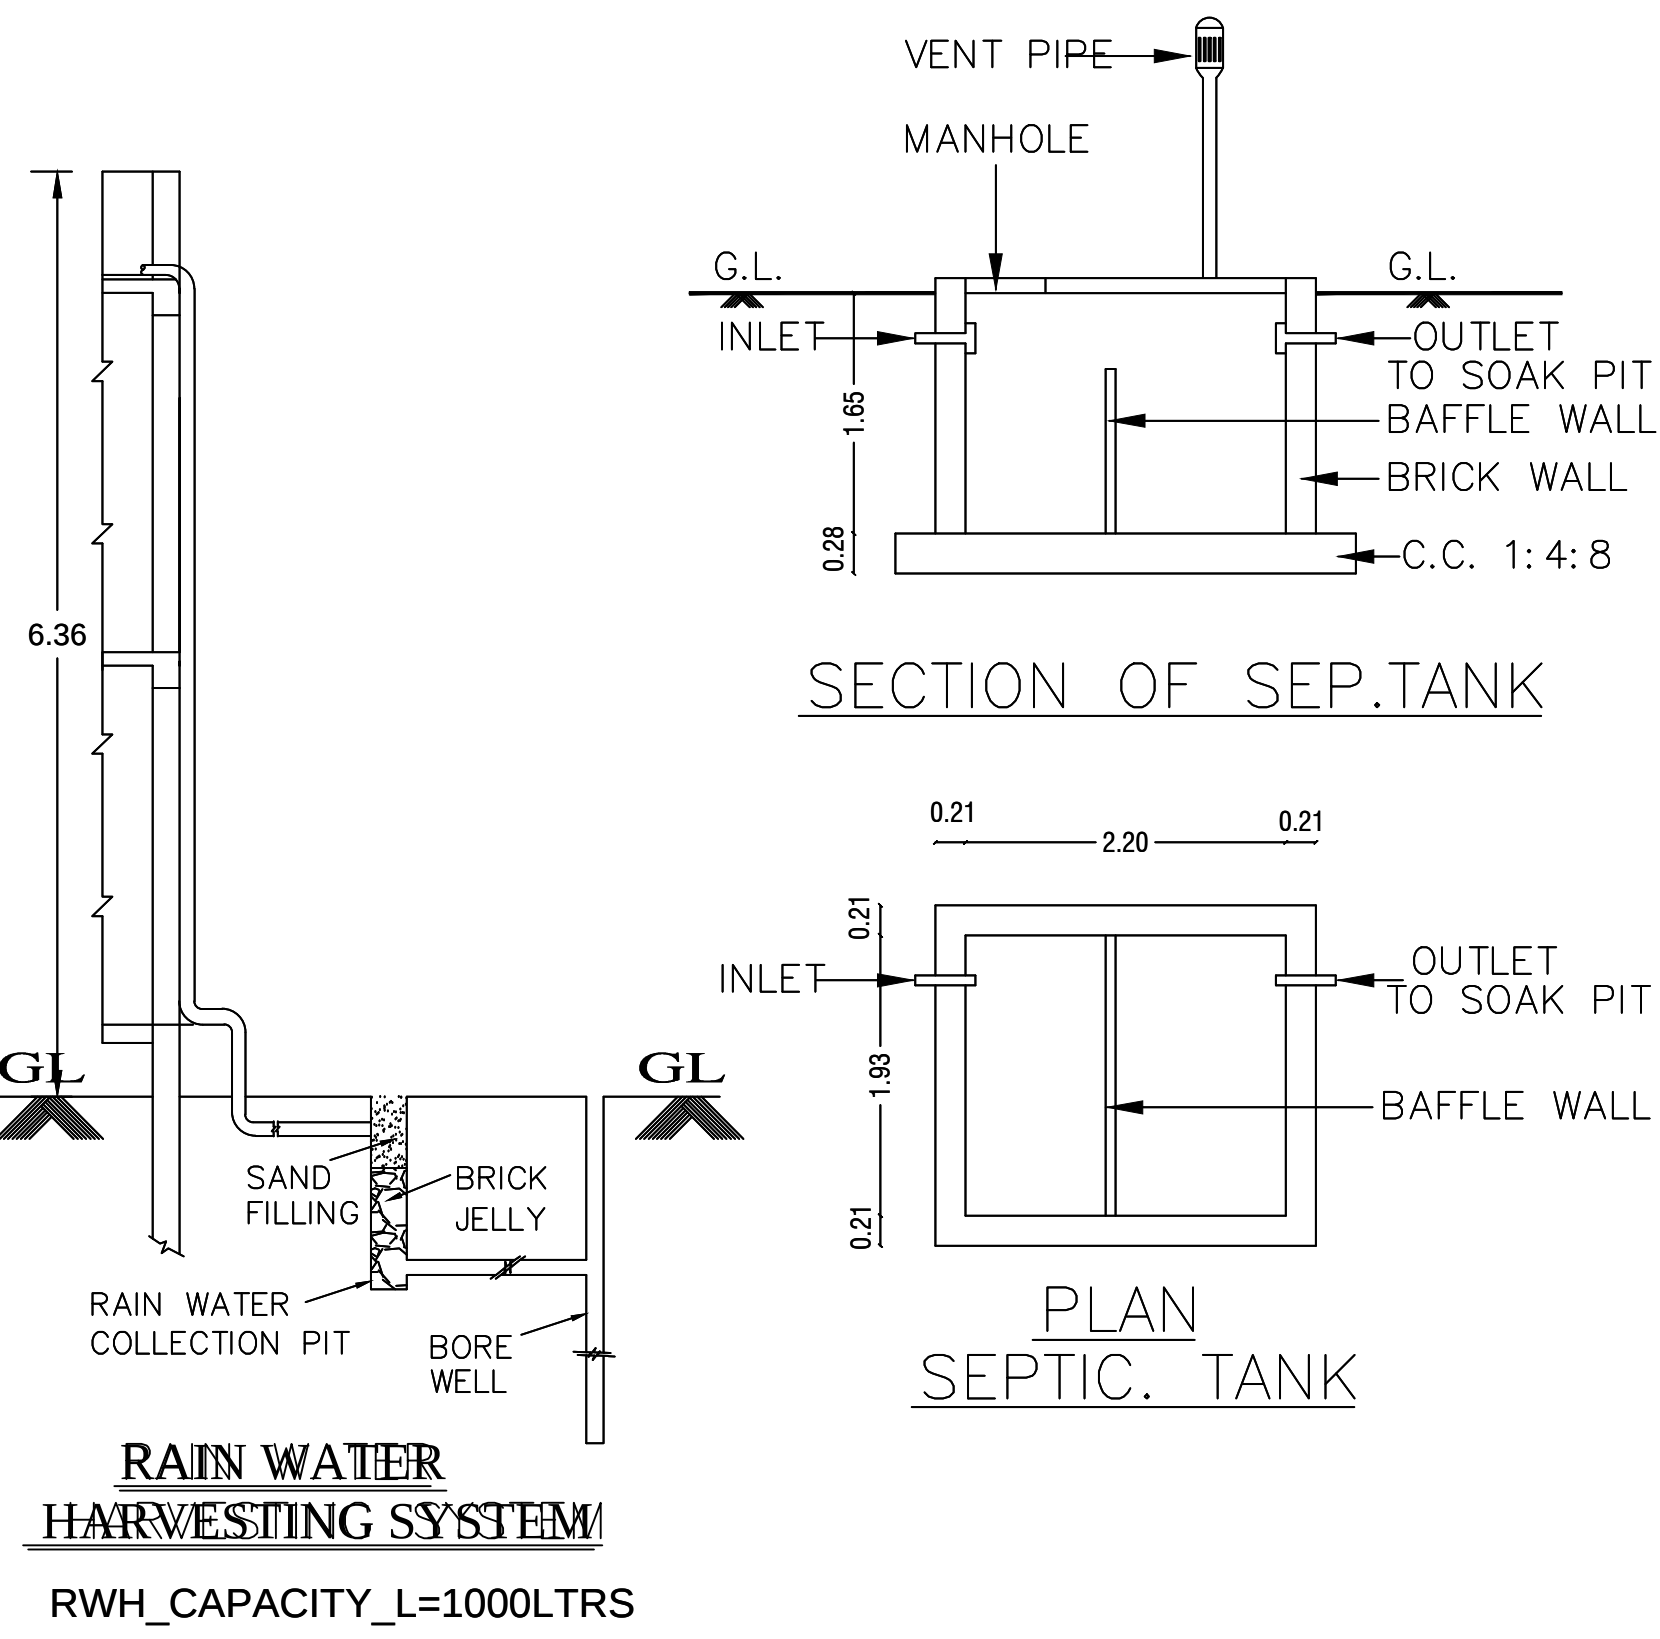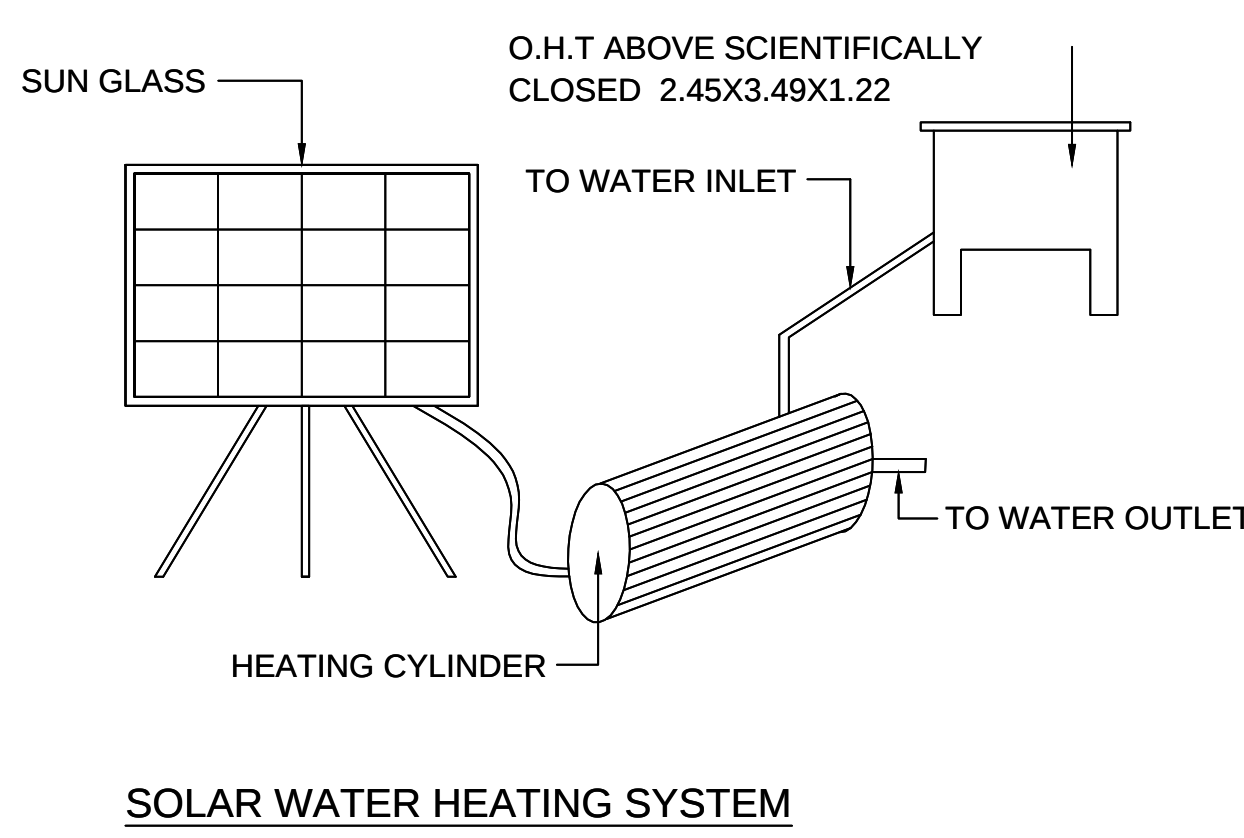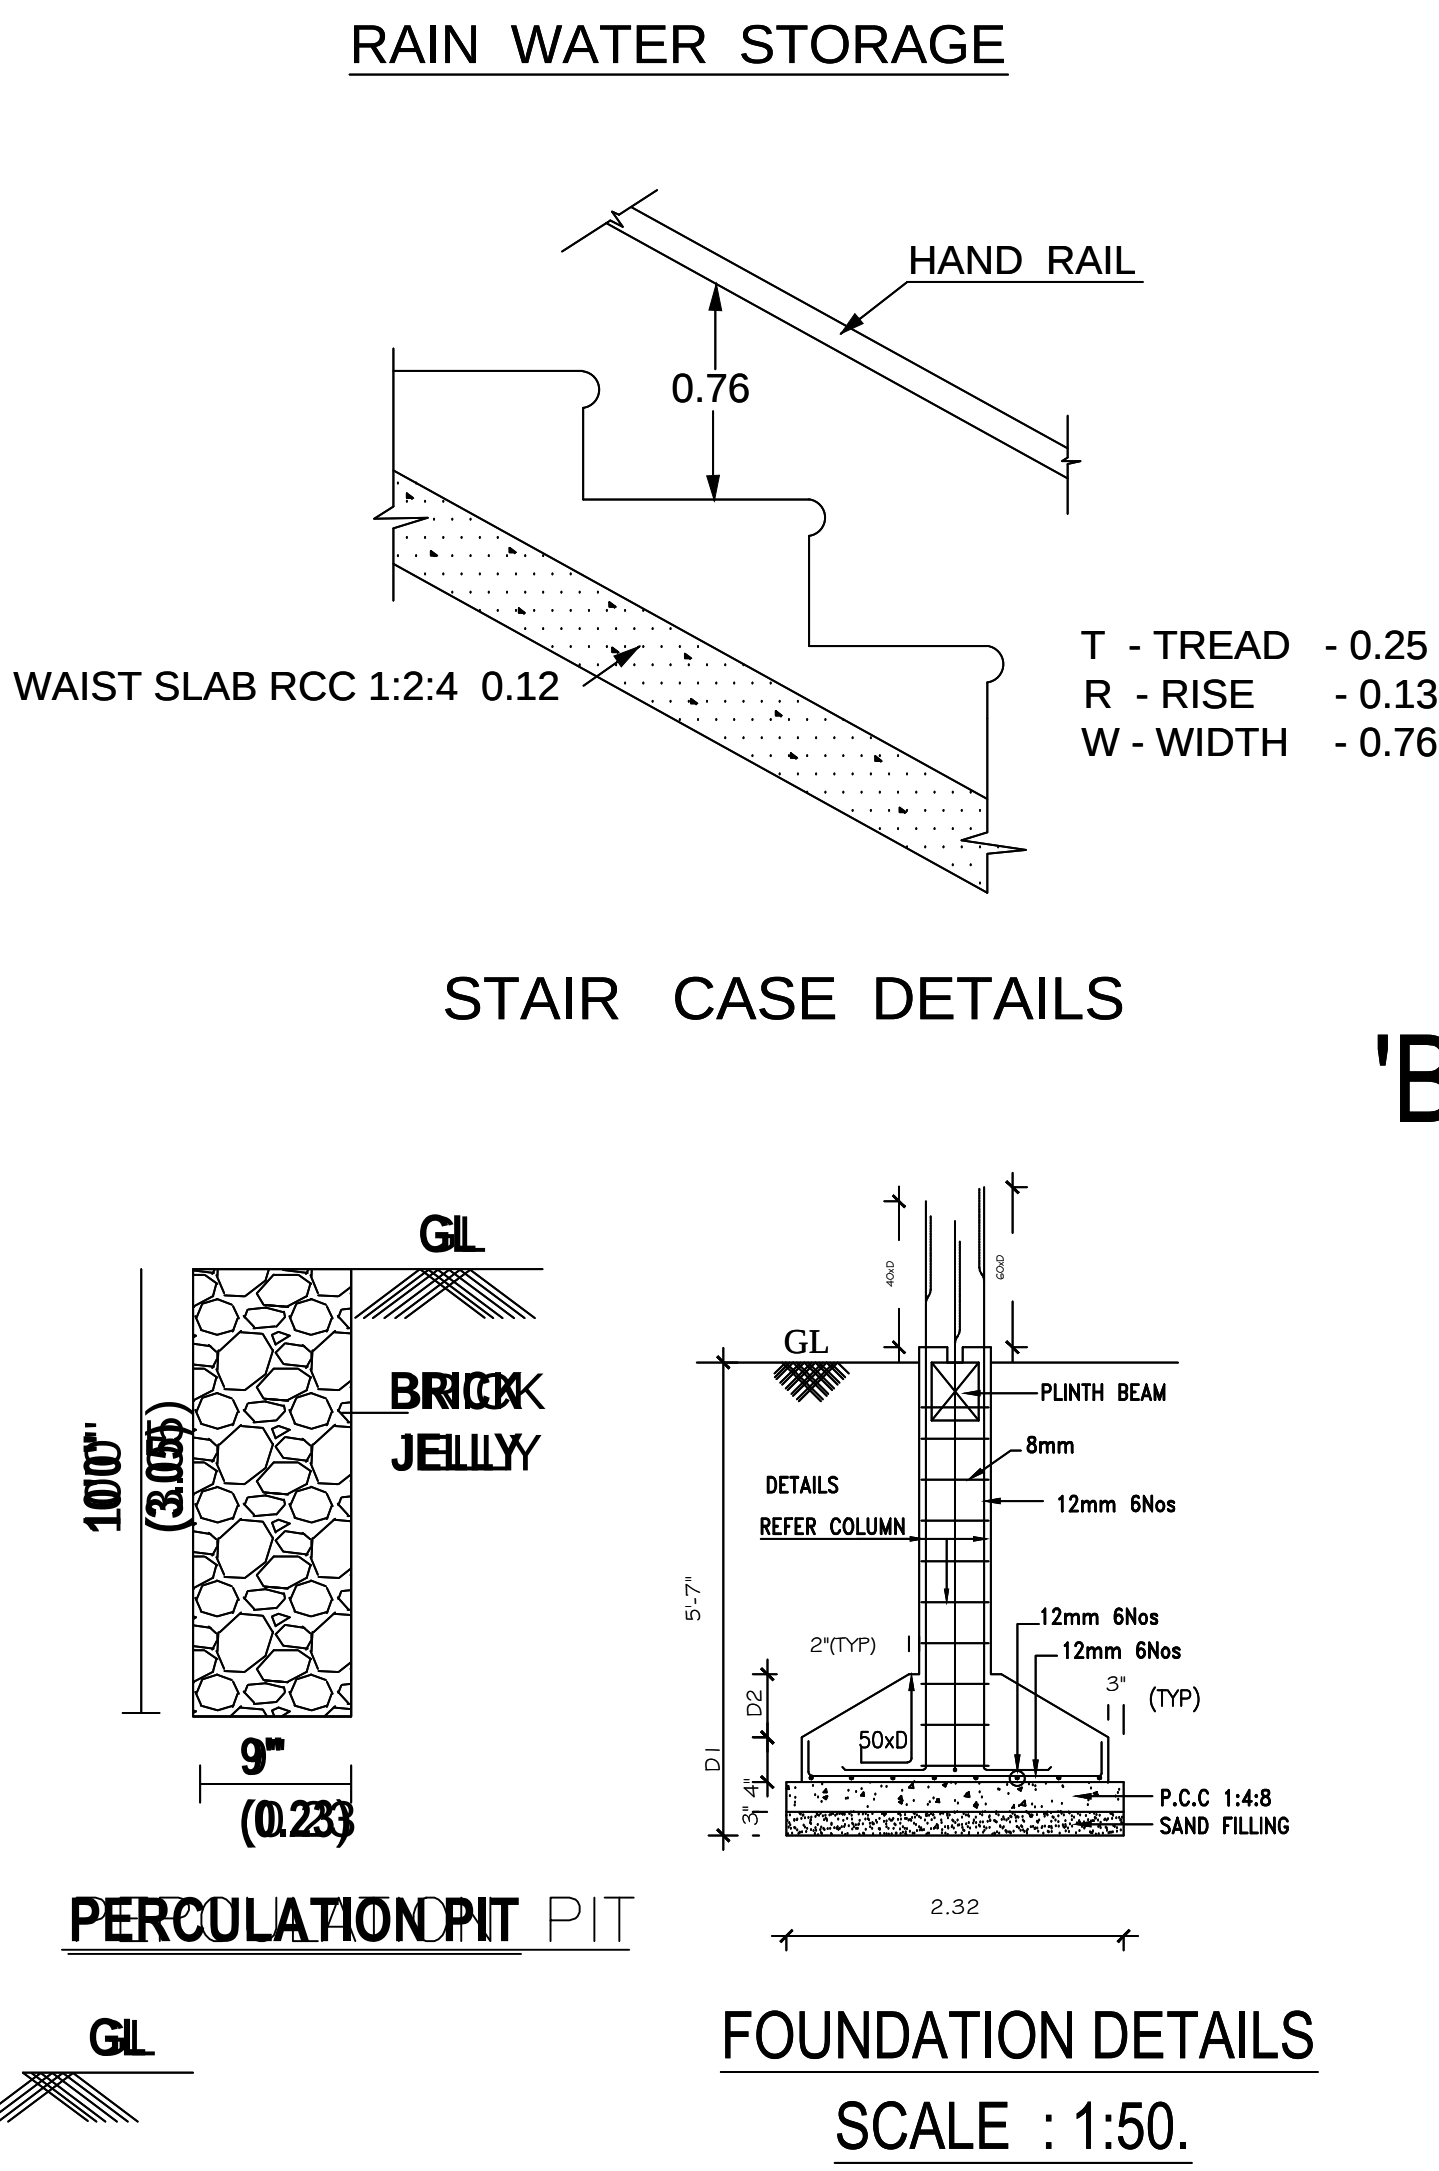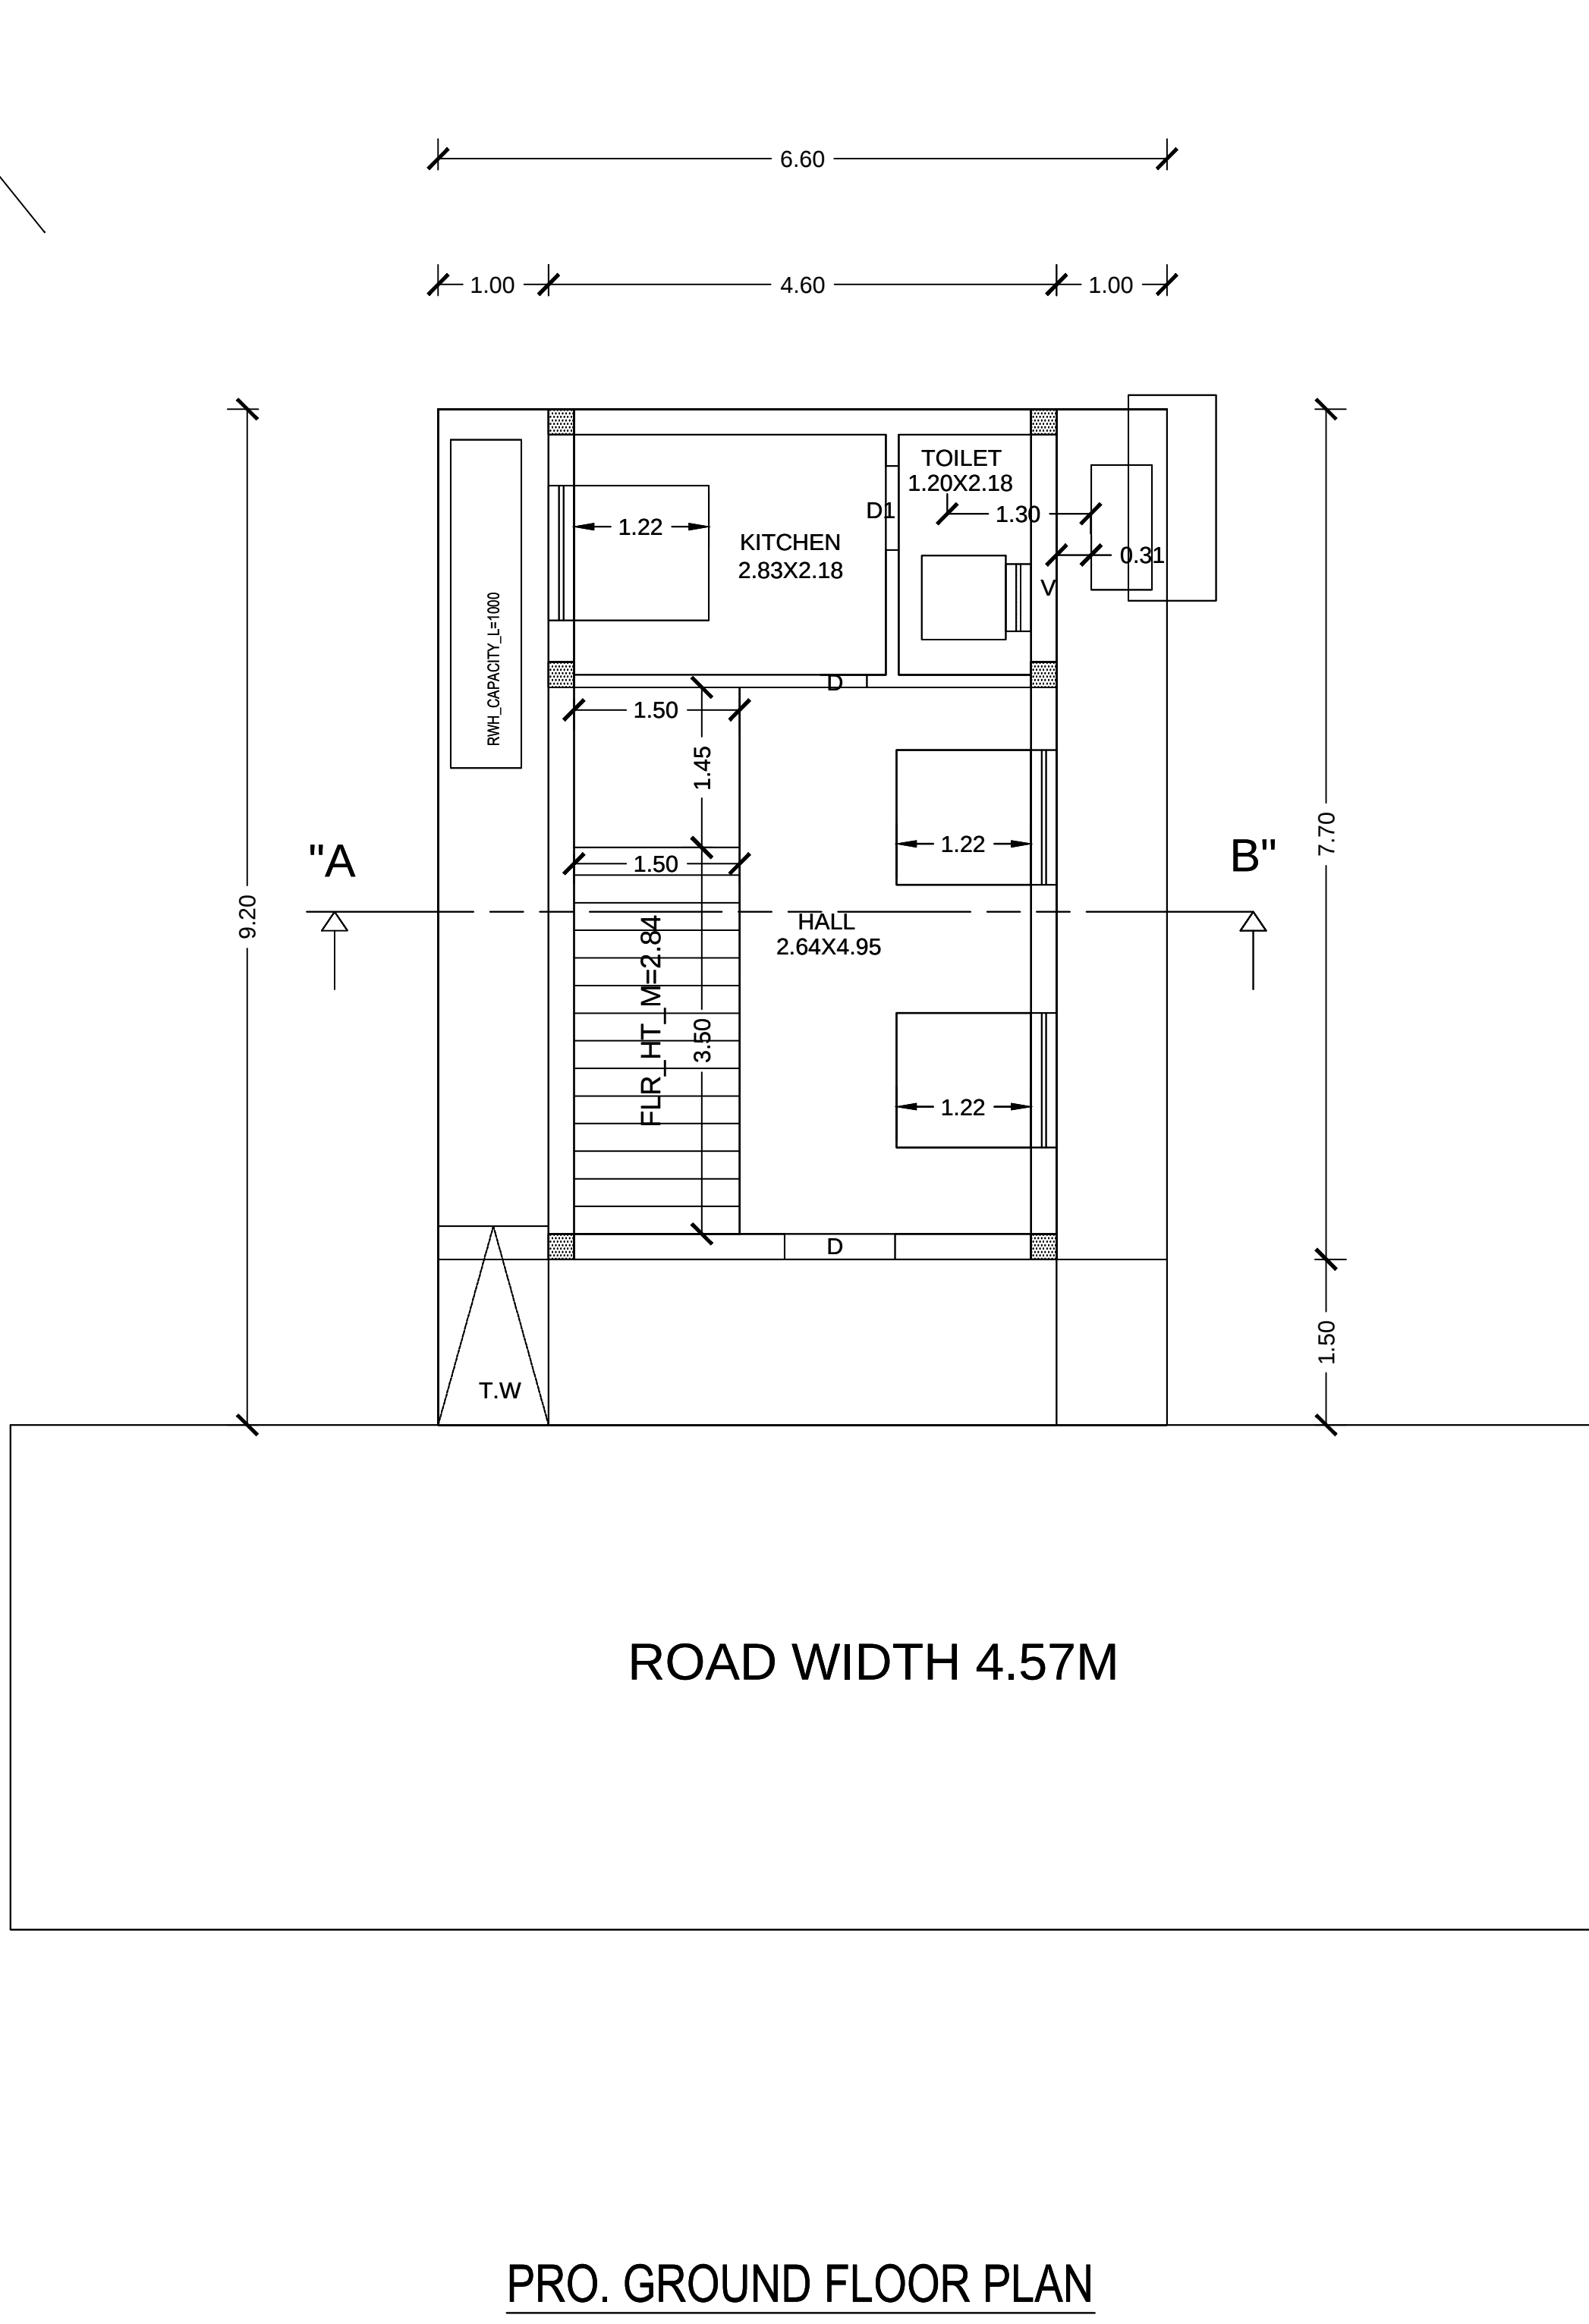

OWNER/ POWER AGENT