
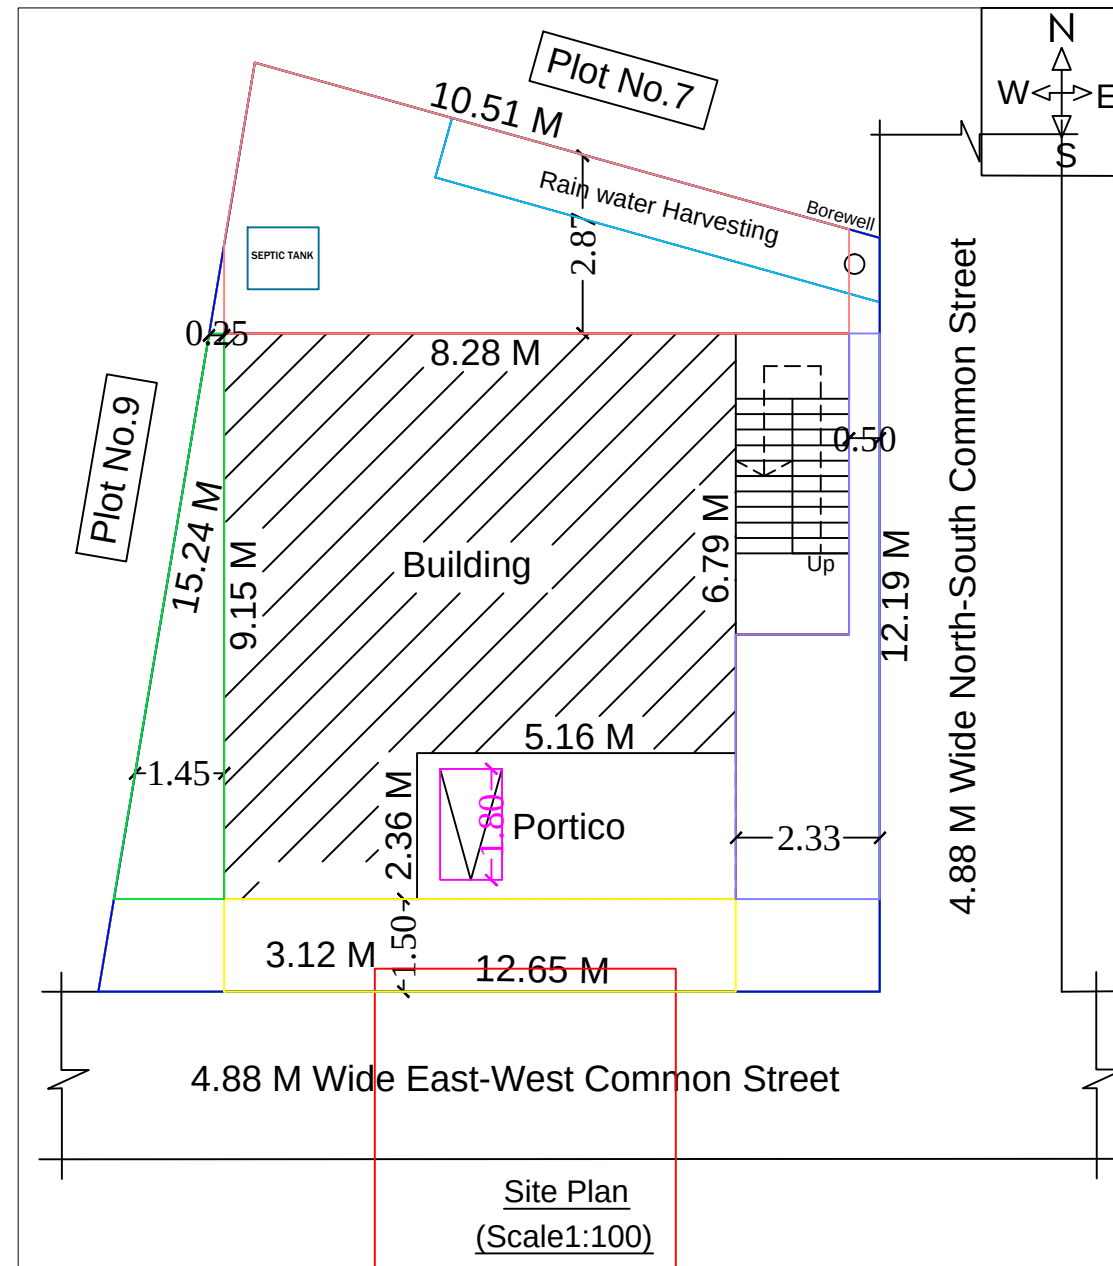
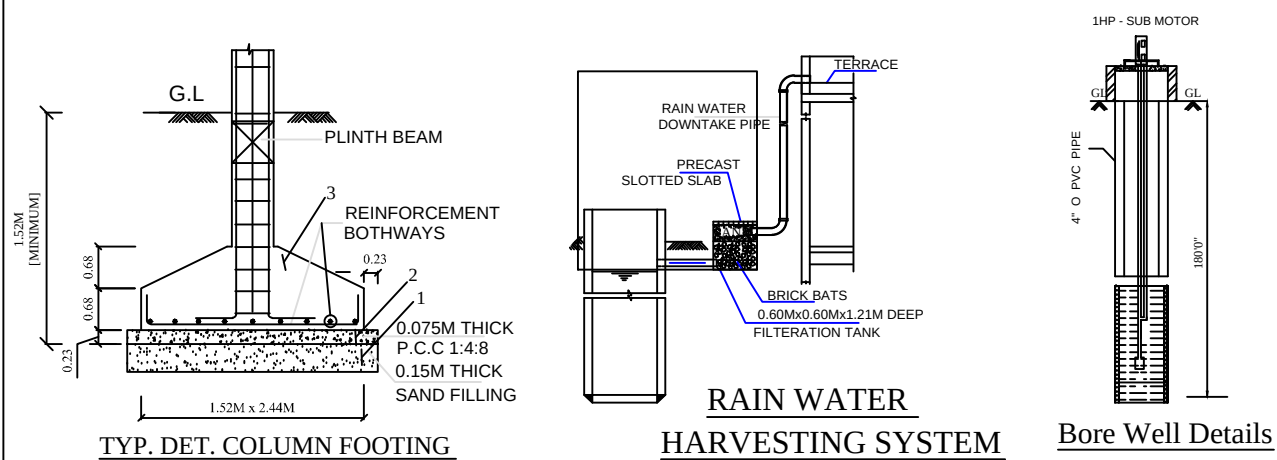
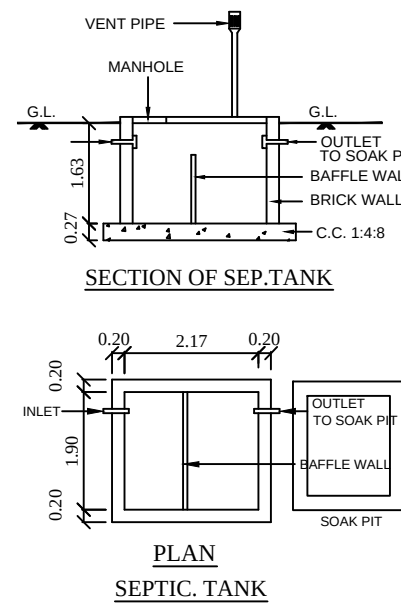
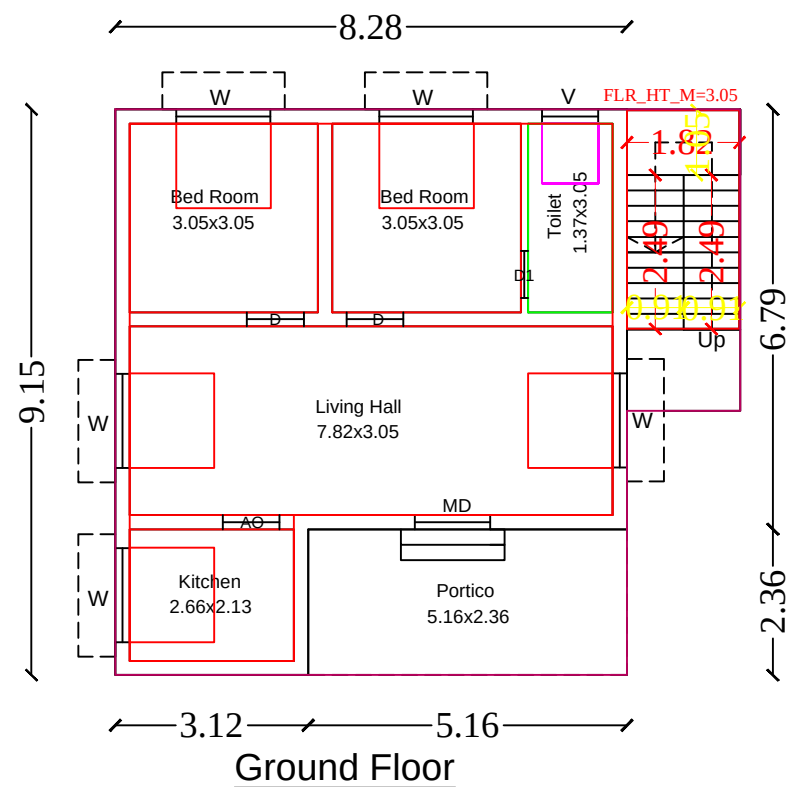


PLAN SHOWING THE PROPOSED CONSTRUCTION OF R.C.C. ROOF RESIDENTIAL BUILDING GROUND FLOOR AT SY.NO.226/3A5,  
OLD PATTA NO.4590,NEW PATTA NO.4720,PLOT NO.8,"MOOKARAIPILLAIYAR NAGAR" IN N.VAIRAVANPATTI VILLAGE,SIRUKOODALPATTI  
GROUP, N.VAIRAVANPATTI PANCHAYAT, KALLAL UNION, THIRUPPATHUR TALUK, SIVAGANGAI DISTRICT.

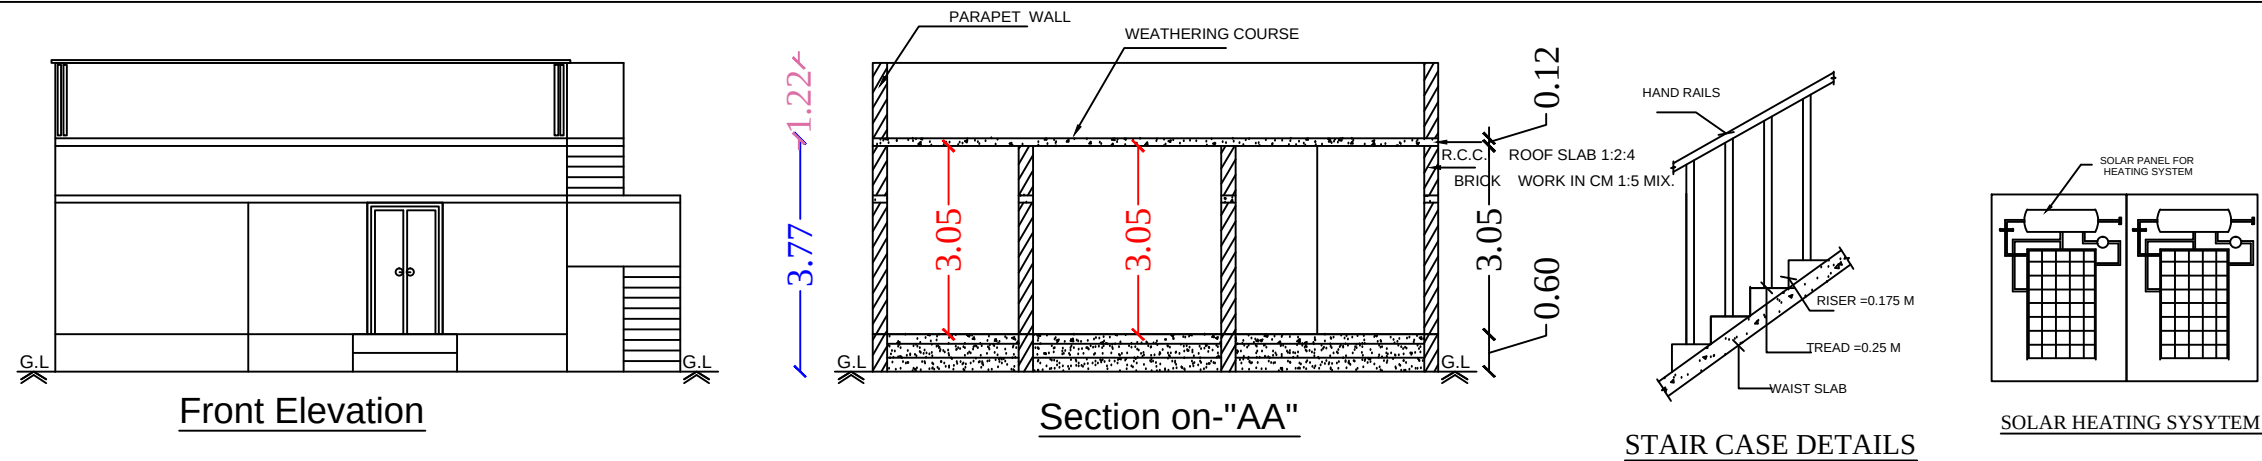

| LEGEND                                                          | FEET            | METRE              |
|-----------------------------------------------------------------|-----------------|--------------------|
| RD, D DOOR                                                      | 3'0"x7'0"       | 0.92x2.13          |
| MD MAIN DOOR                                                    | 3'6"x7'0"       | 1.10x2.13          |
| D1 DOOR                                                         | 2'6"x7'0"       | 0.76x2.13          |
| AO ARCH OPEN                                                    | 3'0"x7'0"       | 0.92x2.13          |
| W WINDOW                                                        | 5'0"x4'6"       | 1.52x1.37          |
| V VENTILATOR                                                    | 3'0"x2'0"       | 0.92x0.60          |
| <b>AREA DETAILS</b>                                             |                 |                    |
| As Per Document                                                 | 1710.00         | 158.92             |
| As Per Patta                                                    | 1722.22         | 160.00             |
| As Per Site                                                     | 1710.00         | 158.92             |
| <b>PLINTH AREA DETAILS</b>                                      |                 |                    |
| Ground Floor Area                                               | 911.48          | 84.68              |
| Open Space Area                                                 | 798.52          | 74.24              |
| <b>FSI DETAILS</b>                                              | <b>PROPOSED</b> | <b>PERMISSIBLE</b> |
| <u>Total Plinth Area</u><br>Plot Area<br><u>84.68</u><br>158.92 | 0.53            | 2                  |
| OWNER'S NAME & SIGN:-                                           |                 |                    |
| Smt.N.Divya<br>W/o. Thiru.Nivagar                               |                 |                    |
| ENGINEER:-                                                      |                 |                    |
| OFFICE:-                                                        |                 |                    |