


PLAN SHOWING THE PROPOSED CONSTRUCTION OF FIRST FLOOR R.C.C BUILDING AT NEW S.NO:210/45A,
PATTA S.NO.210/52A2,PATTA NO.5935, PLOT NO.54, PILLAIVAYAL VILLAGE,PAIYUR PILLAIVAYAL GROUP,
MUTHU NAGAR ,VANIYANGUDI PANCHAYAT, SIVAGANGAI TALUK,SIVAGANGAI DISTRICT.

SCALE : 1:100 (ALL DIMENSIONS ARE IN METRE).

APPLICANT NAME : Mr.N.RAMANATHAN S/o Nallaiah.

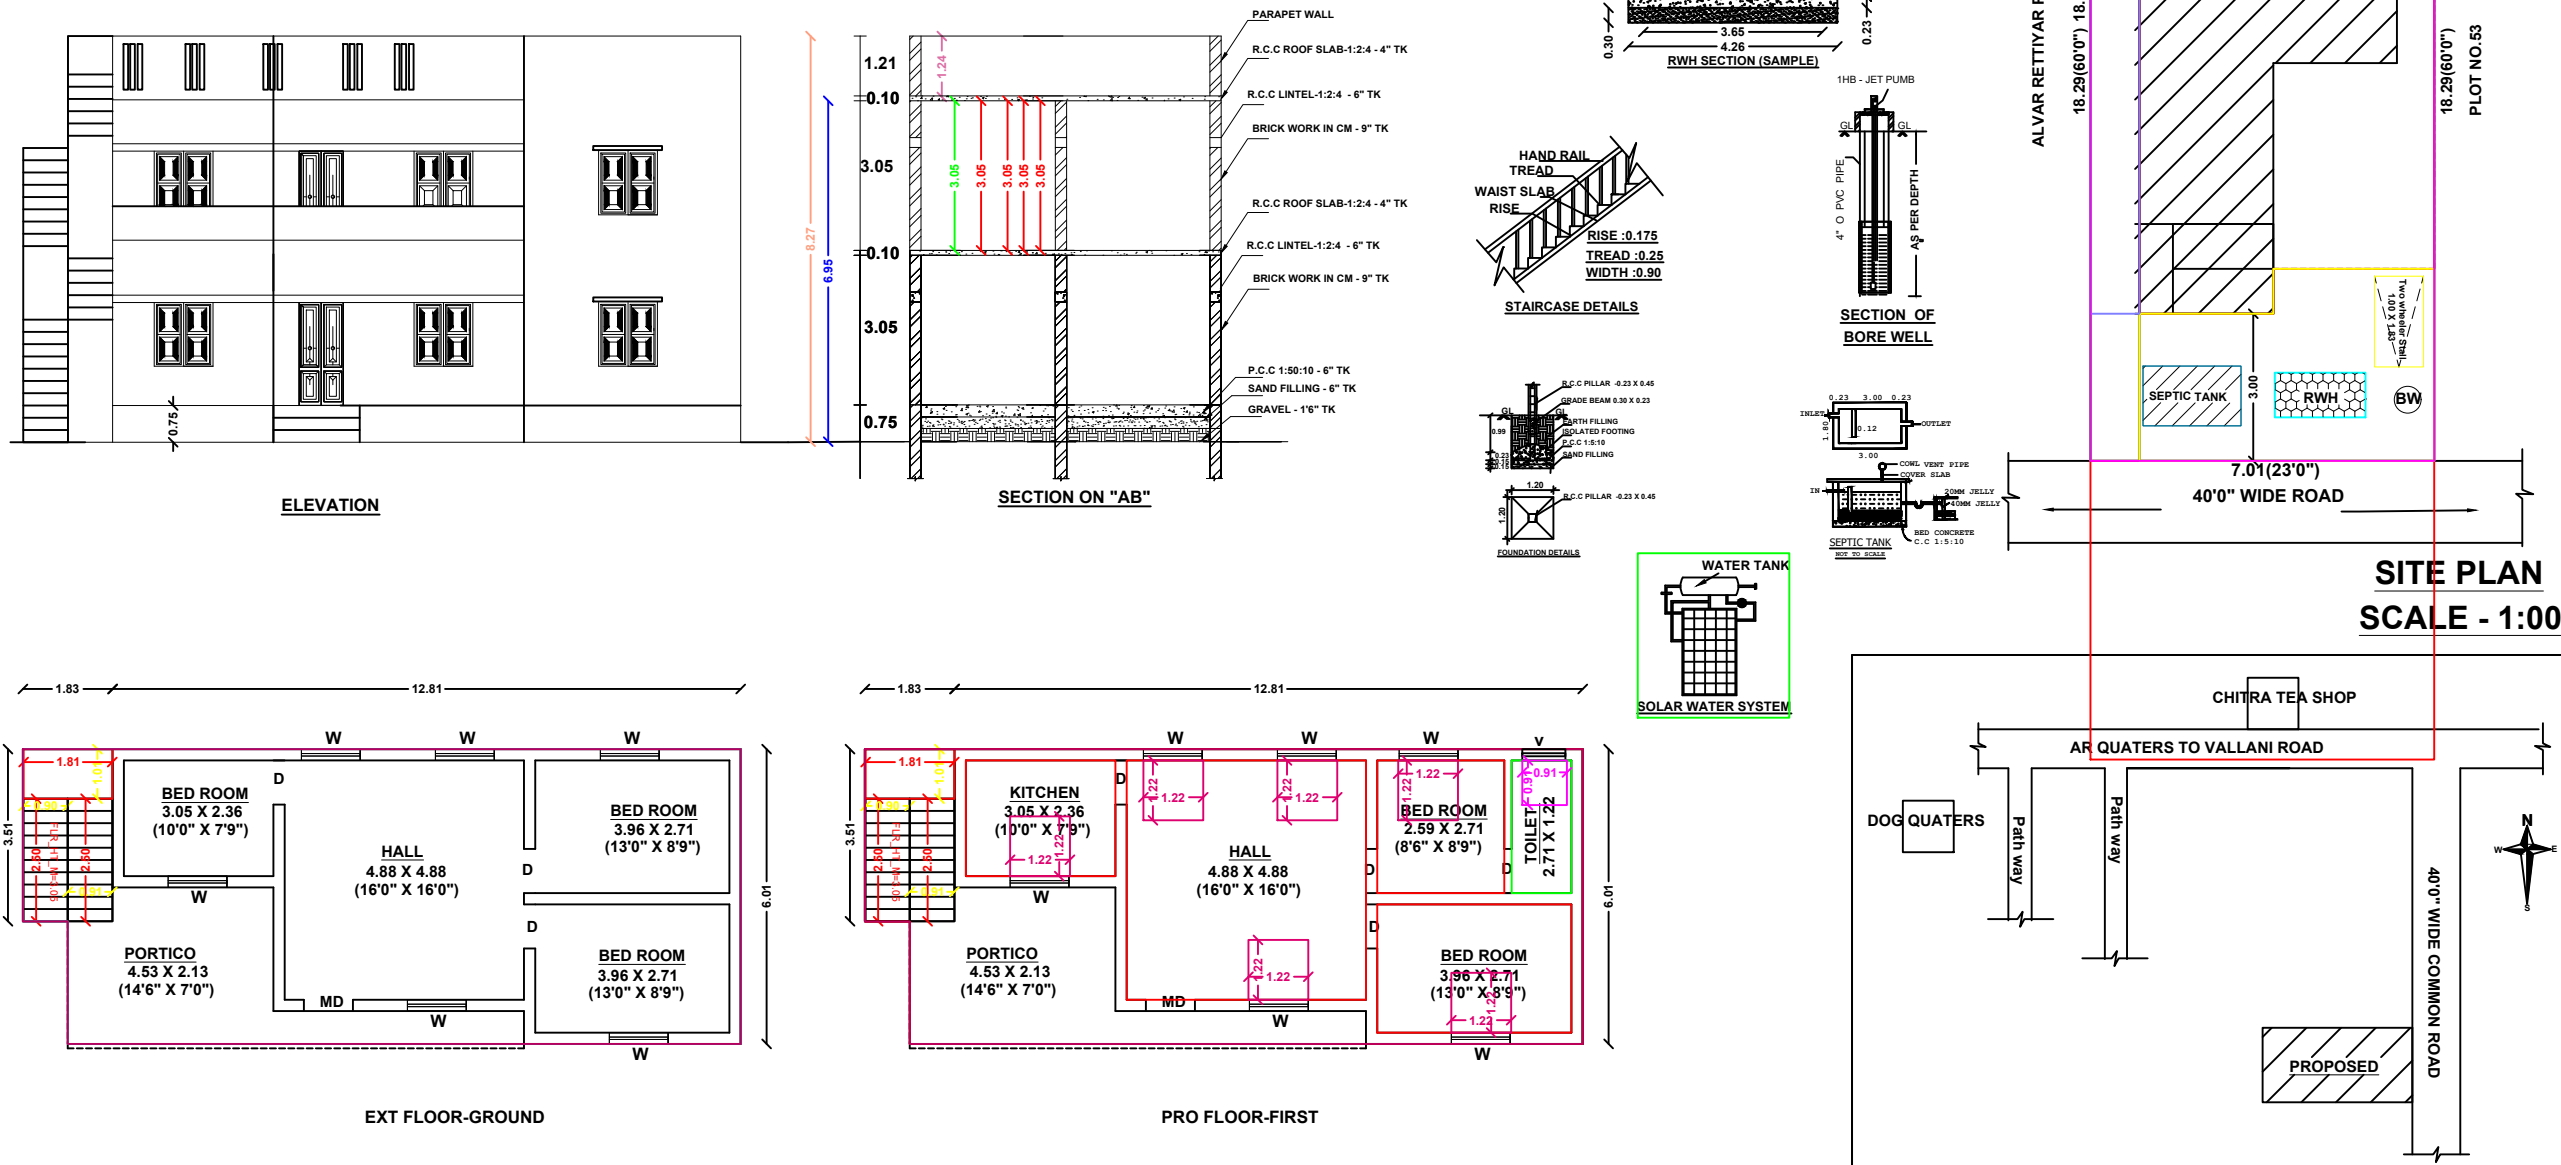

CASE TYPE : NEW PROPOSAL		
PLOT USE : RESIDENTIAL		
DWELLING UNITS : 2 -NOS		
AREA OF THE PLOT : 1380.00 SFT		
SCHEME/AREA SCHEME/AREA		
LAYOUT APPROVAL NUMBER : SKETCH ENCLOSED		
DATE : 01.03.2021		
OLD BUILDING APPROVAL NO : 45/15-16		
DATE : 19.10.2015		
JOINERY DETAILS	METRE	
MD - CW DOOR	1.10 X 2.10	
D - CW DOOR	0.90 X 2.10	
W - CW WINDOW	1.22 X 1.22	
V - VENTILATOR	0.90 X 0.60	
AREA DETAILS	SFT	SQM
SITE AREA (As per doc)	1380.00	128.21
SITE AREA (As per patta)	1388.00	129.00
SITE AREA (AS PER SITE)	1305.00	121.00
EXT BUILD GF	922.13	85.70
PRO BUILD FF	922.13	85.70
OPEN AREA	457.87	42.57

APPLICANT: Mr.N.RAMANATHAN

Mr.T.N.BHARATHIDASAN
B.E.,M.SC(VALUATION),C.ENGG.(I) M.I.E., F.I.V.,
CHARTERED ENGINEER & APPROVED VALUER
REGISTER ENGINEER NO:112/LS/2019/00002
330, GOMATHI ANNEX, GANDHI ROAD
SIVAGANGAI-630561, PH.NO:94430 94330

ENGINEER