
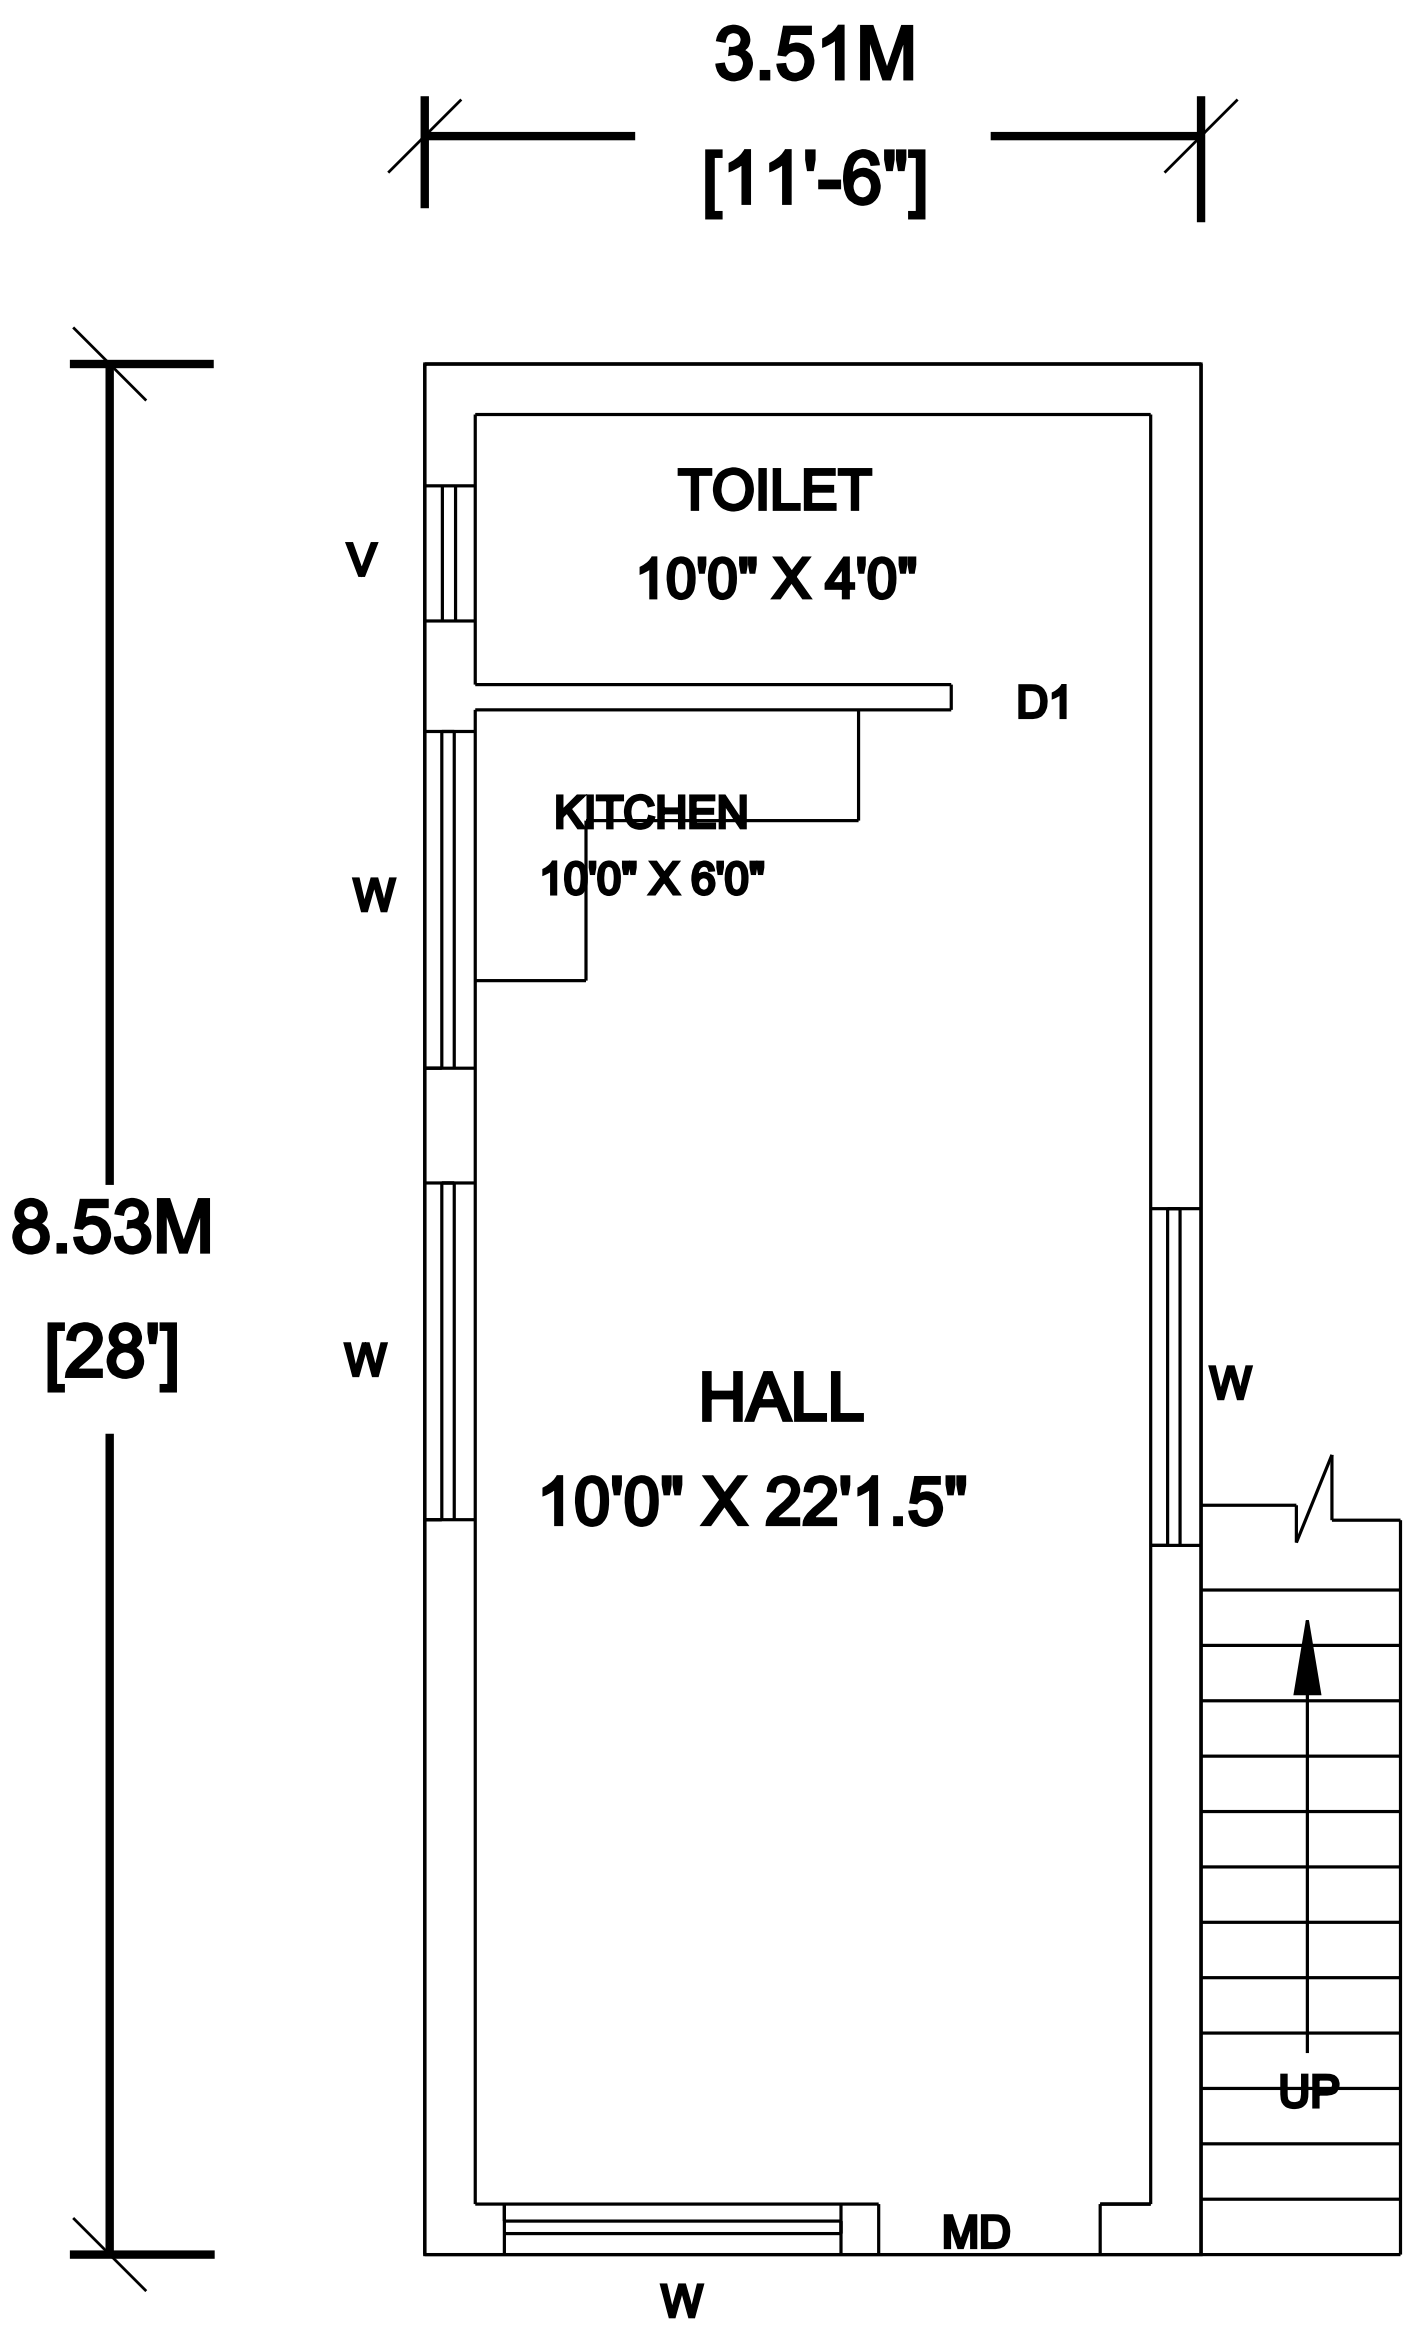
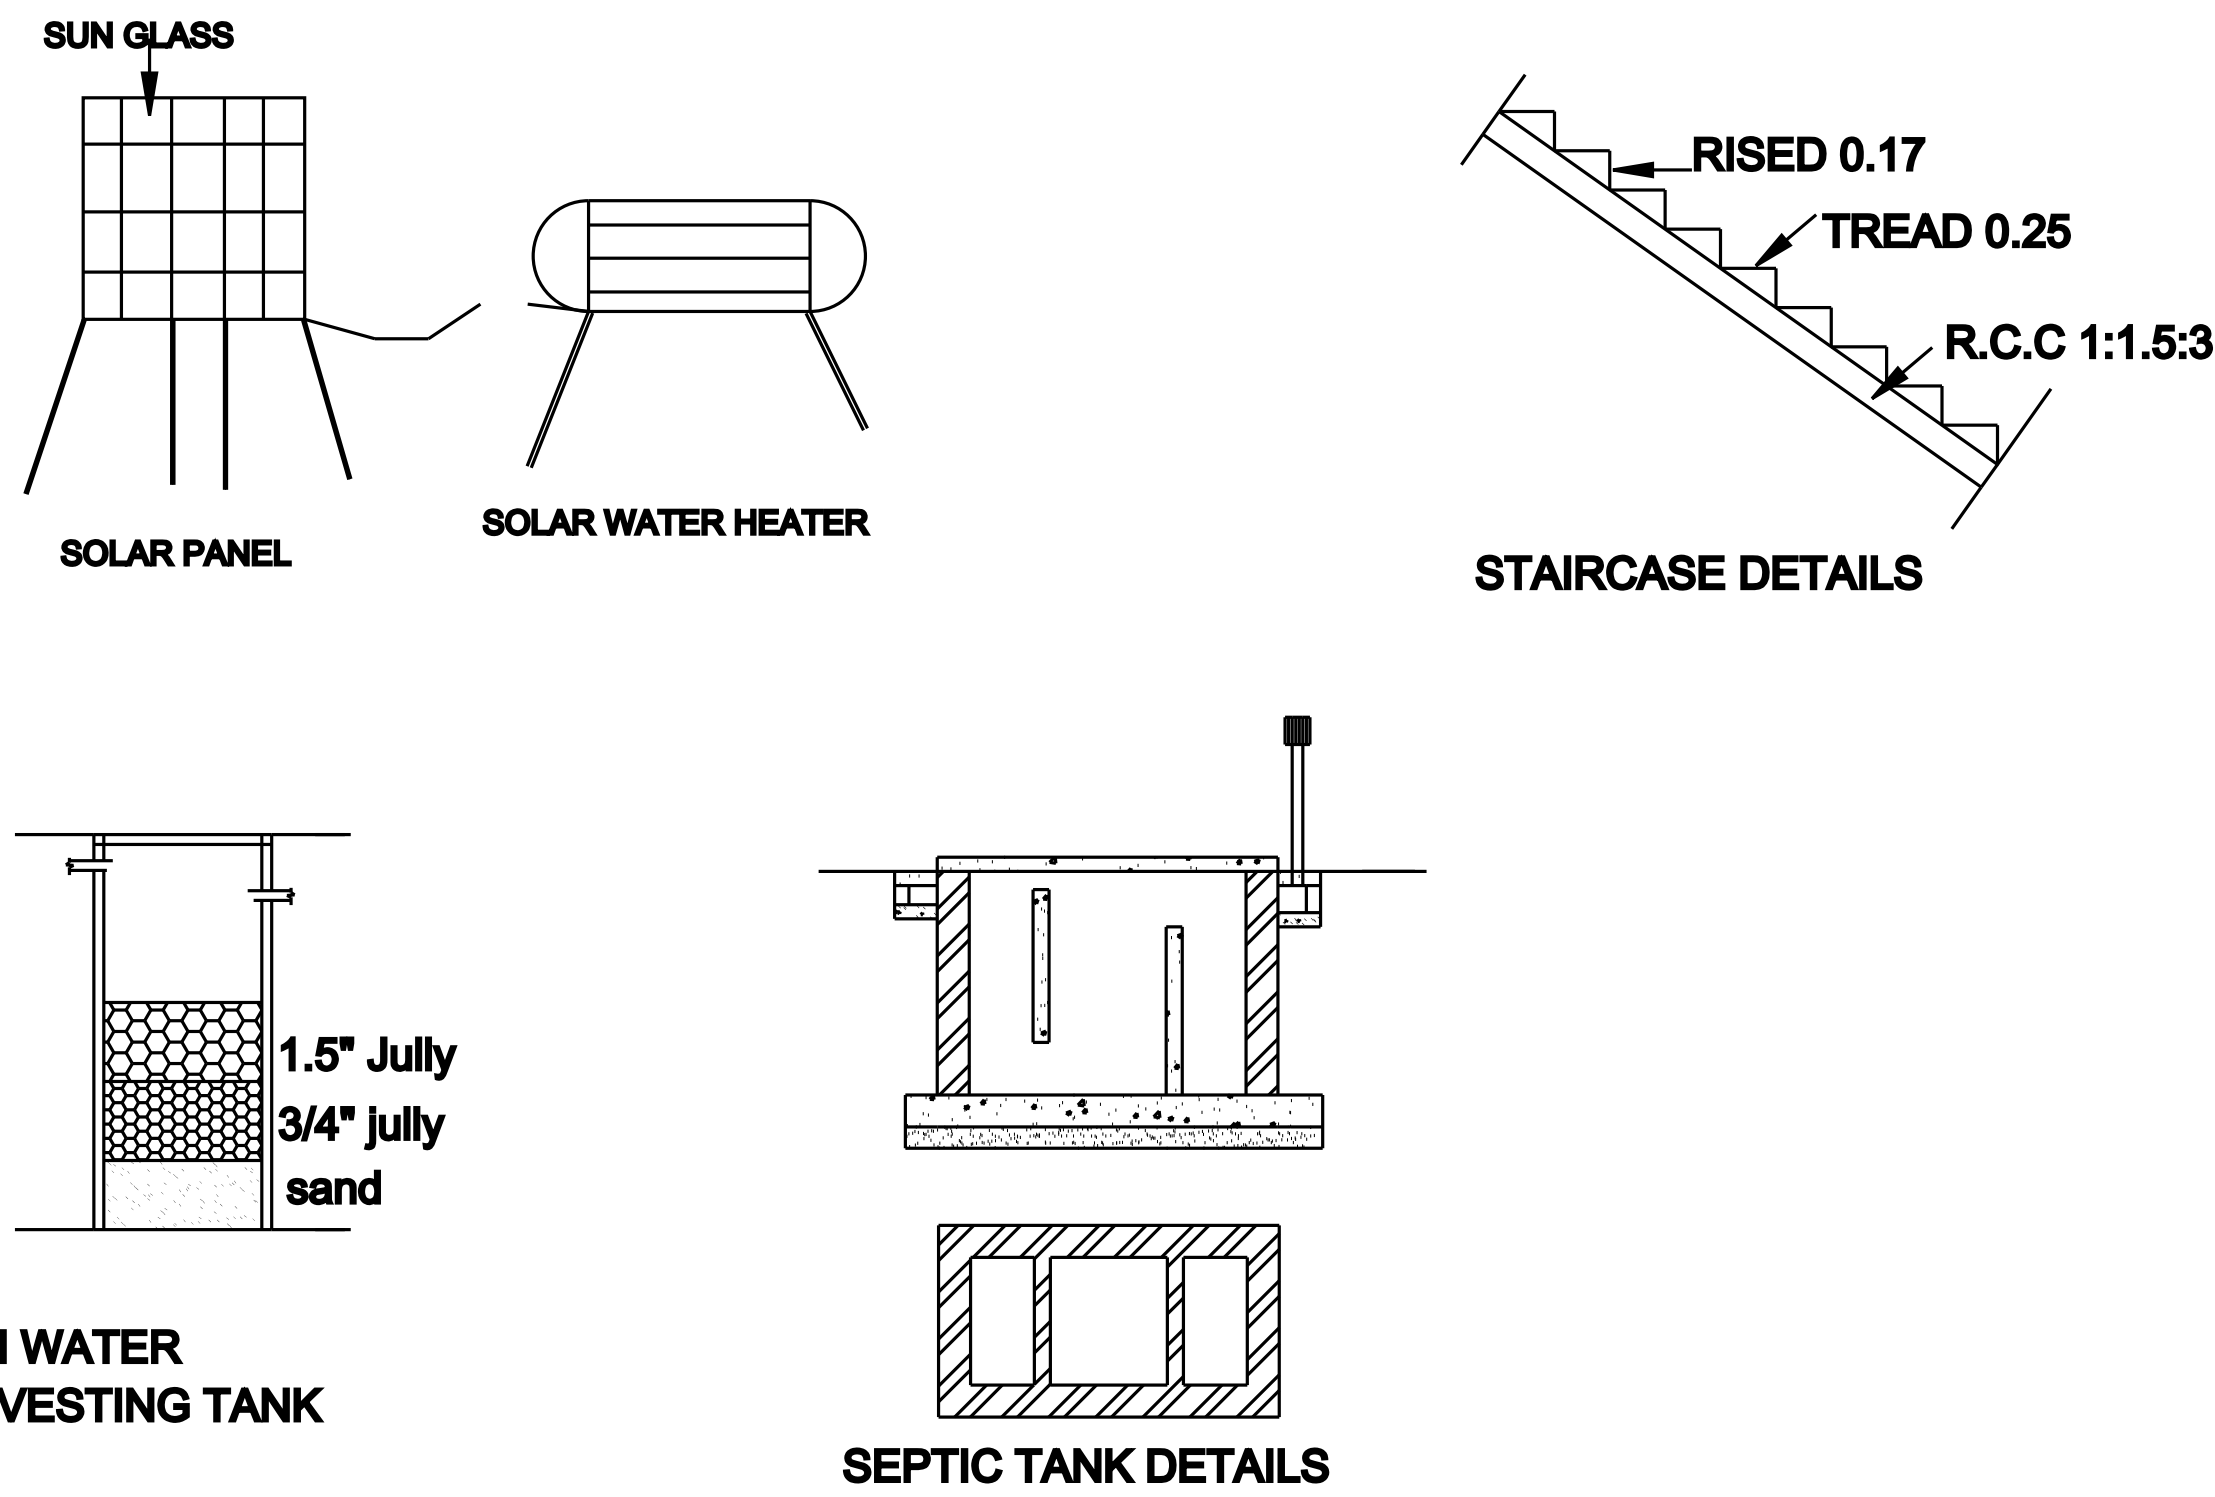


PLAN SHOWING THE PROPOSED CONSTRUCTION OF RESIDENTIAL BUILDING AT PATTA NO : 1321, SURVEY NO : 198/2A1, KUMARAKURICHI VILLAGE, KUMARAKURICHI VILLAGE PANCHAYAT, ILAYANGUDI TALUK, SIVAGANGAI DISTRICT.

ALL DIMENSIONS ARE IN METER


APPLICANT / OWNER NAME : Mr. C.MUTHUKARI

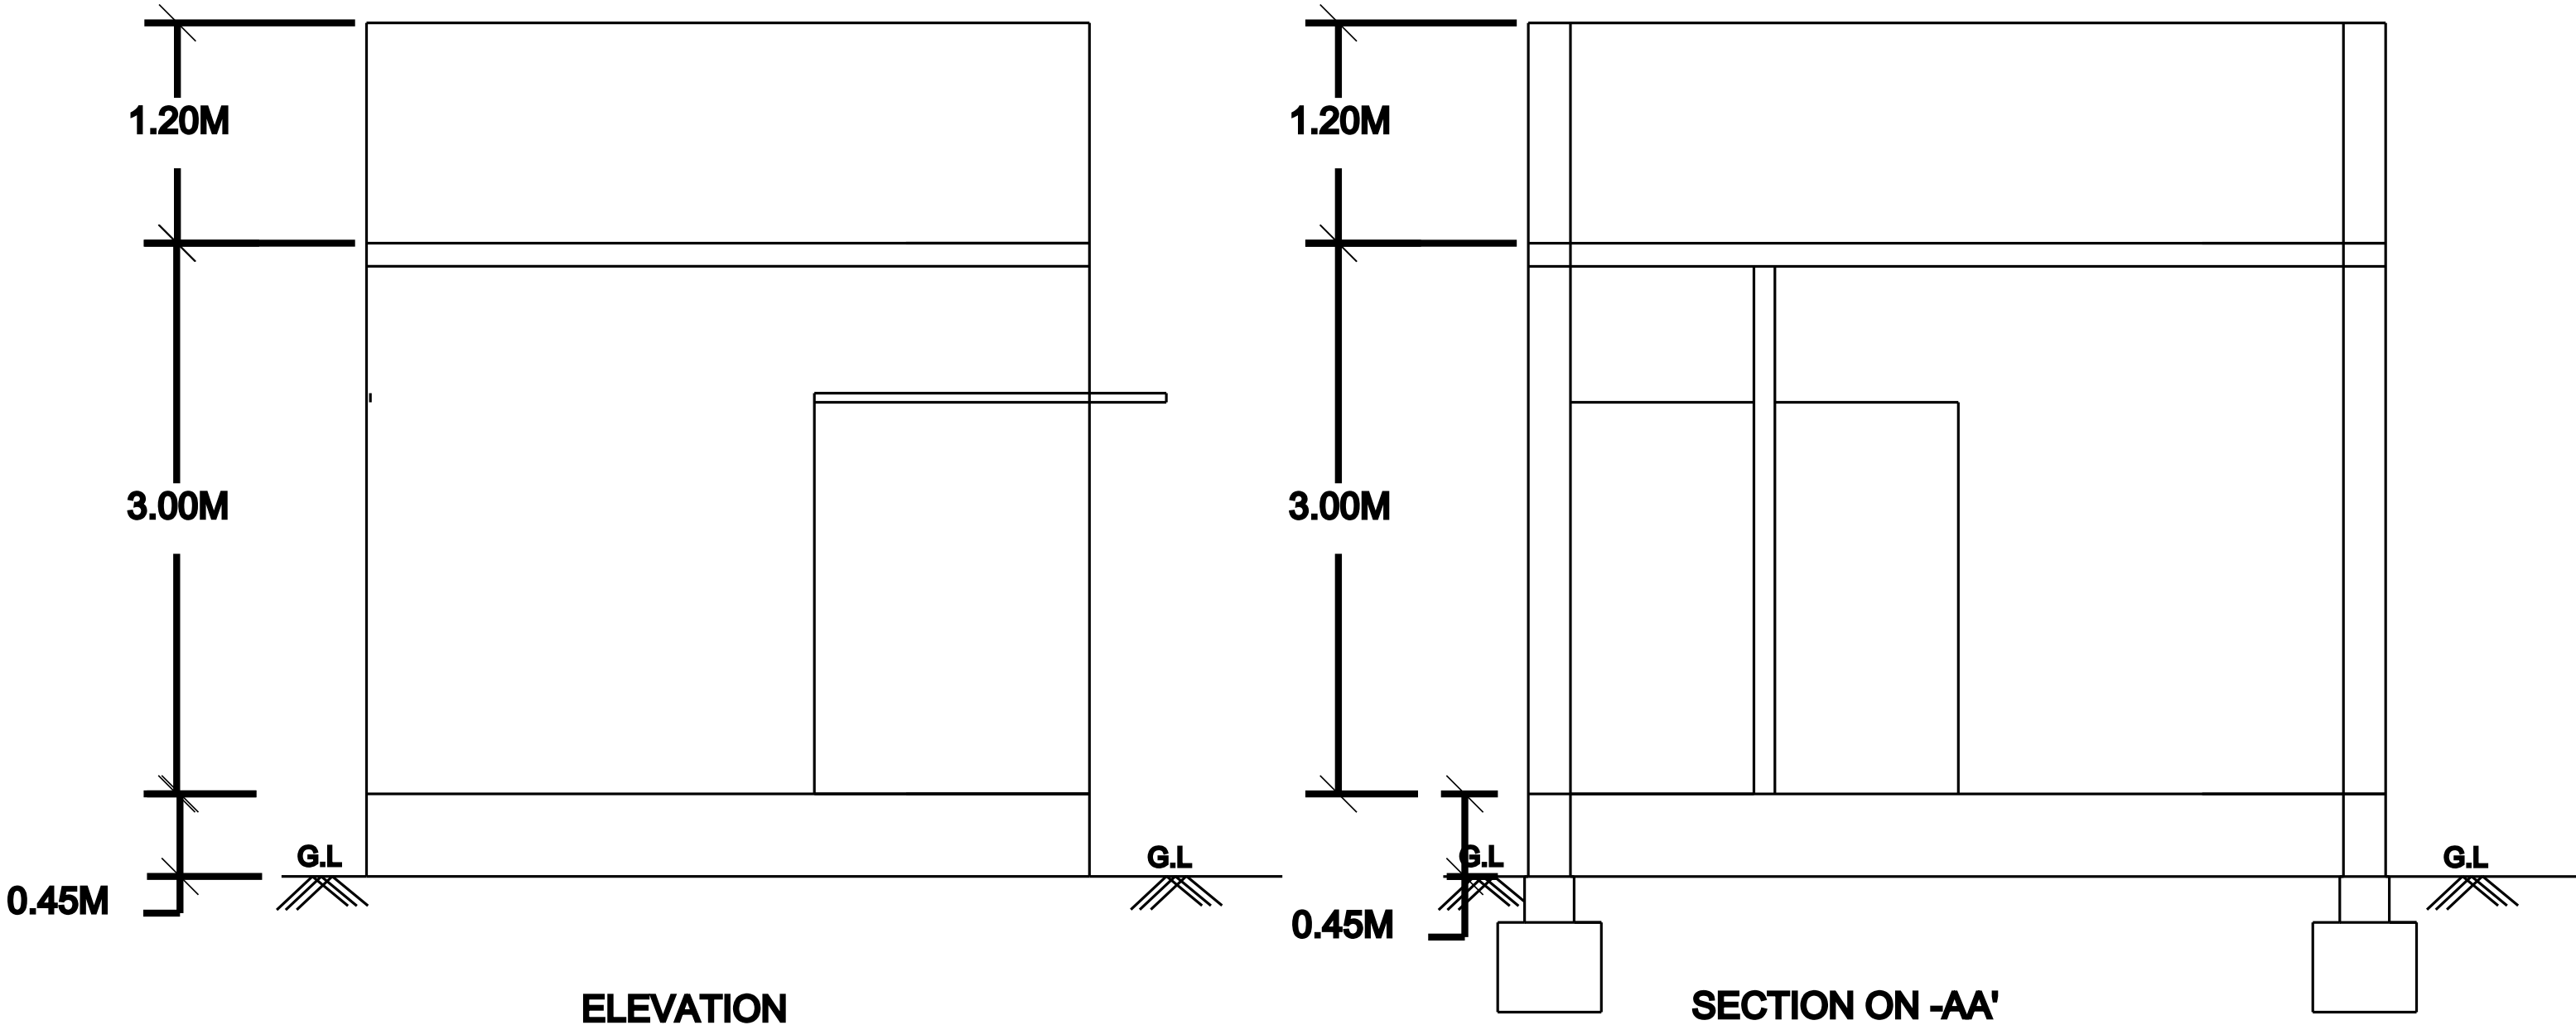

SITE PLAN

(NOT TO SCALE)

S.NO : 197/5B,3C,3D
ALAGUSUBU,BALUSAMY, NAGESHWARAN LANDS

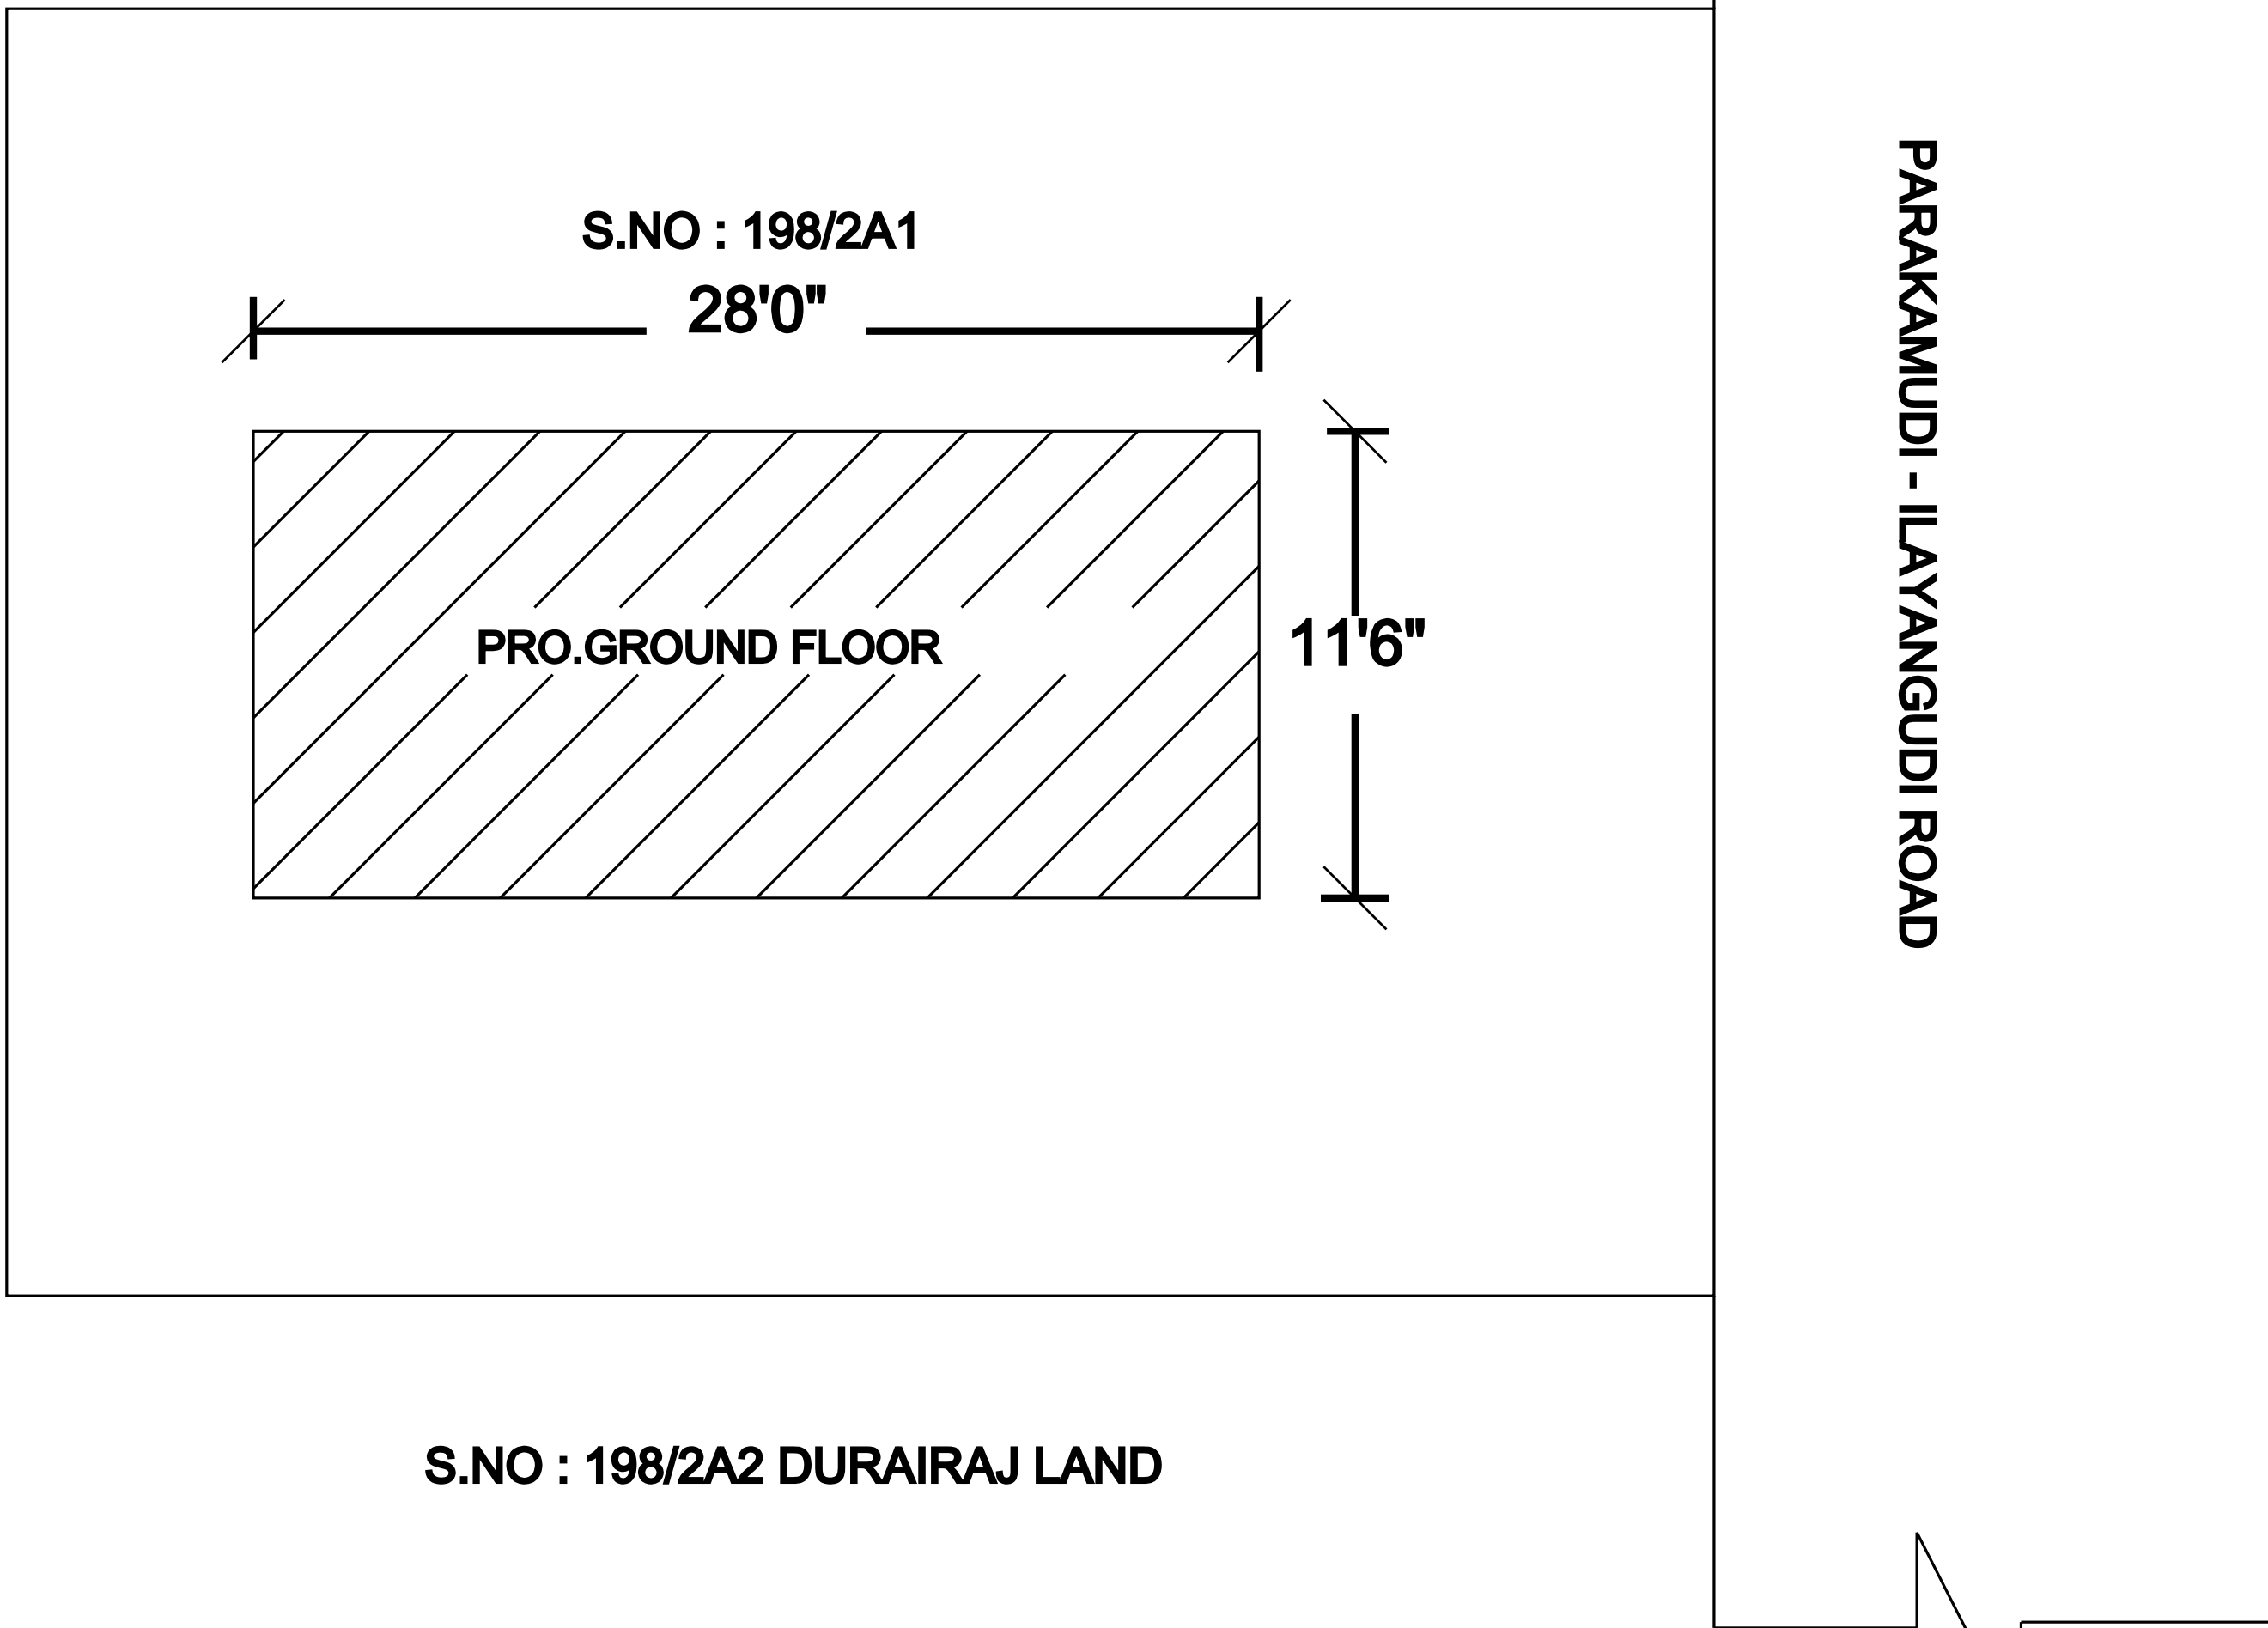

S.NO: 84 KUMARAKURICHI KANMAI

S.NO : 198/2A2 DURAIRAJ LAND

- PRO.BUILDING
- SITE BOUNDARY

AREA STATEMENT

DESCRIPTION	SQ.FT	SQ.M
SITE EXTENT	20440.83	1898.99
PRO.GROUND FLOOR	322.00	29.91
PRO.FIRST FLOOR	---	---
OPEN SPACE	20118.83	1869.08

TOTAL FSI AREA = 29.91 SQ.M

SCHEDULE OF JOINERIES

TYPE	DESCRIPTION	SIZE
MD	MAIN DOOR	1.00X2.13
D1	DOOR	0.91X2.13
D2	DOOR	0.76X2.13
W	WINDOW	1.52X1.52
KW	KITCHEN WINDOW	1.52X0.91
V	VENTILATOR	0.91X0.61

APPLICANT / OWNER

MUTHUKARI

REGISTERED ENGINEER



OFFICE USE