
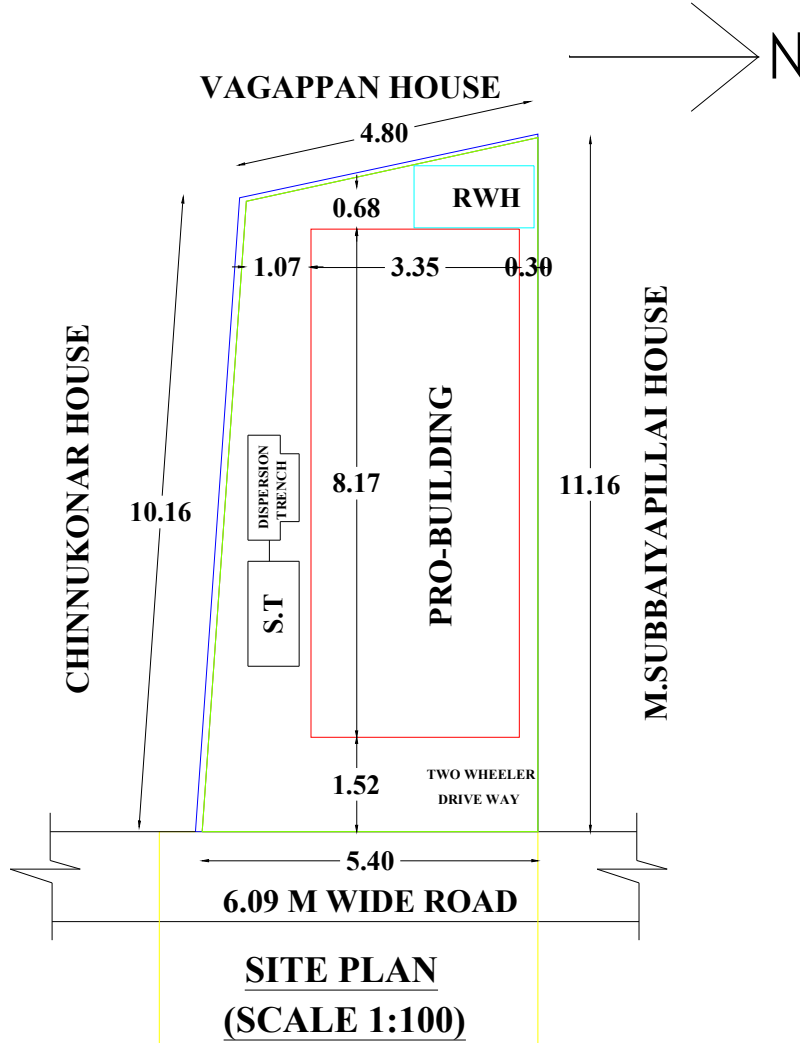
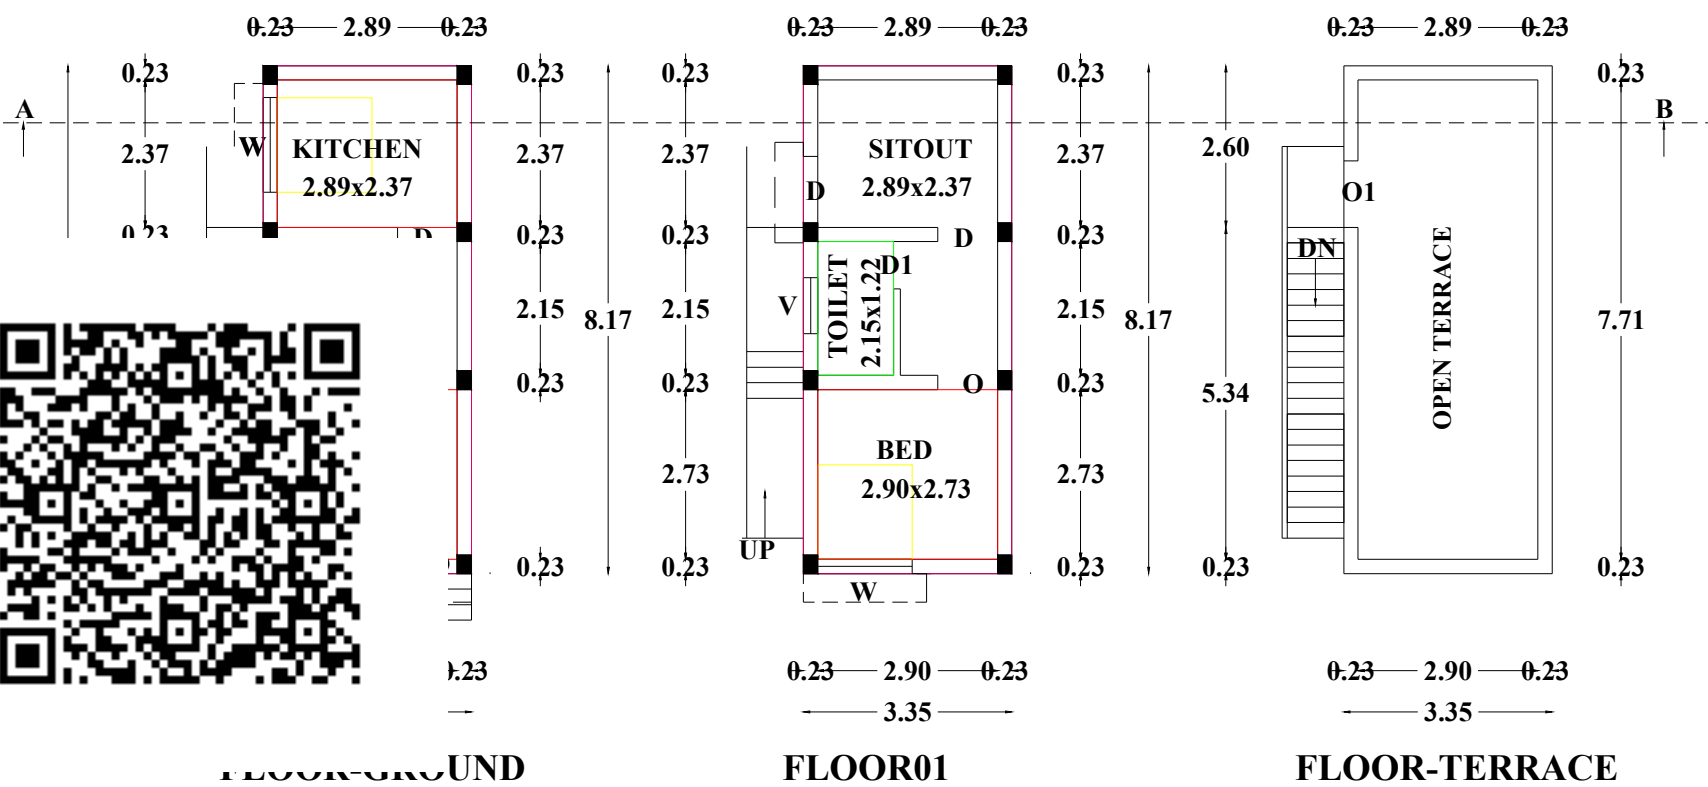
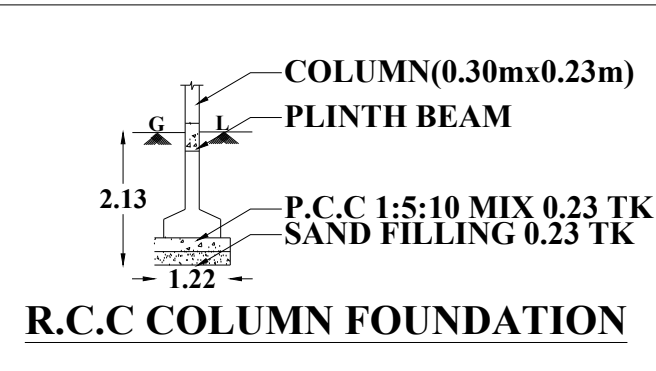
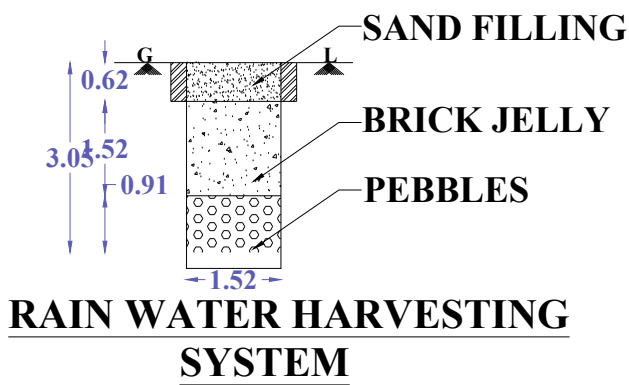
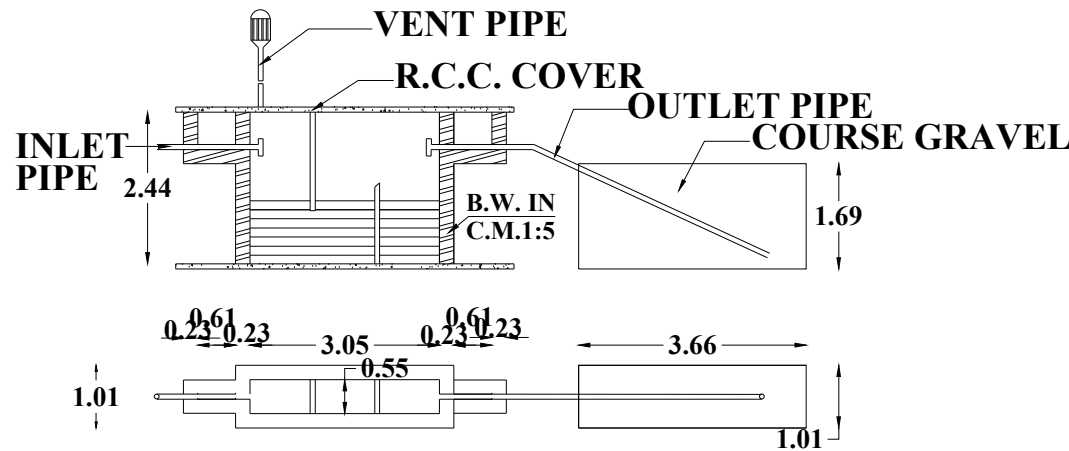
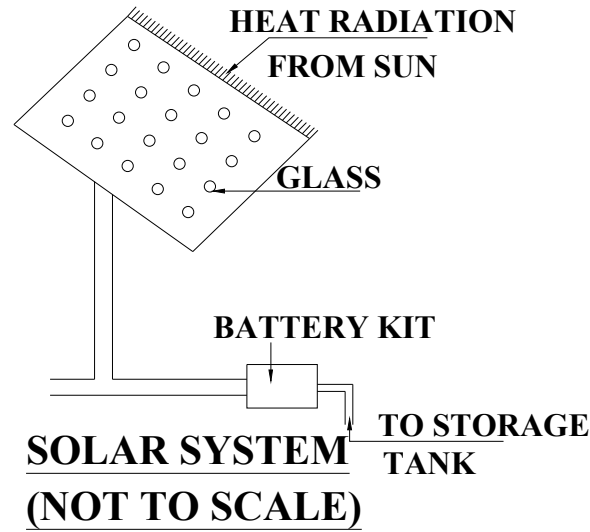
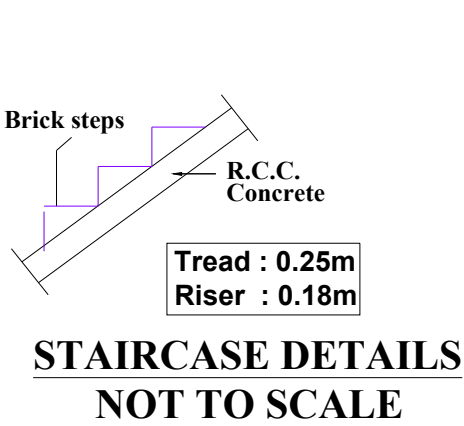
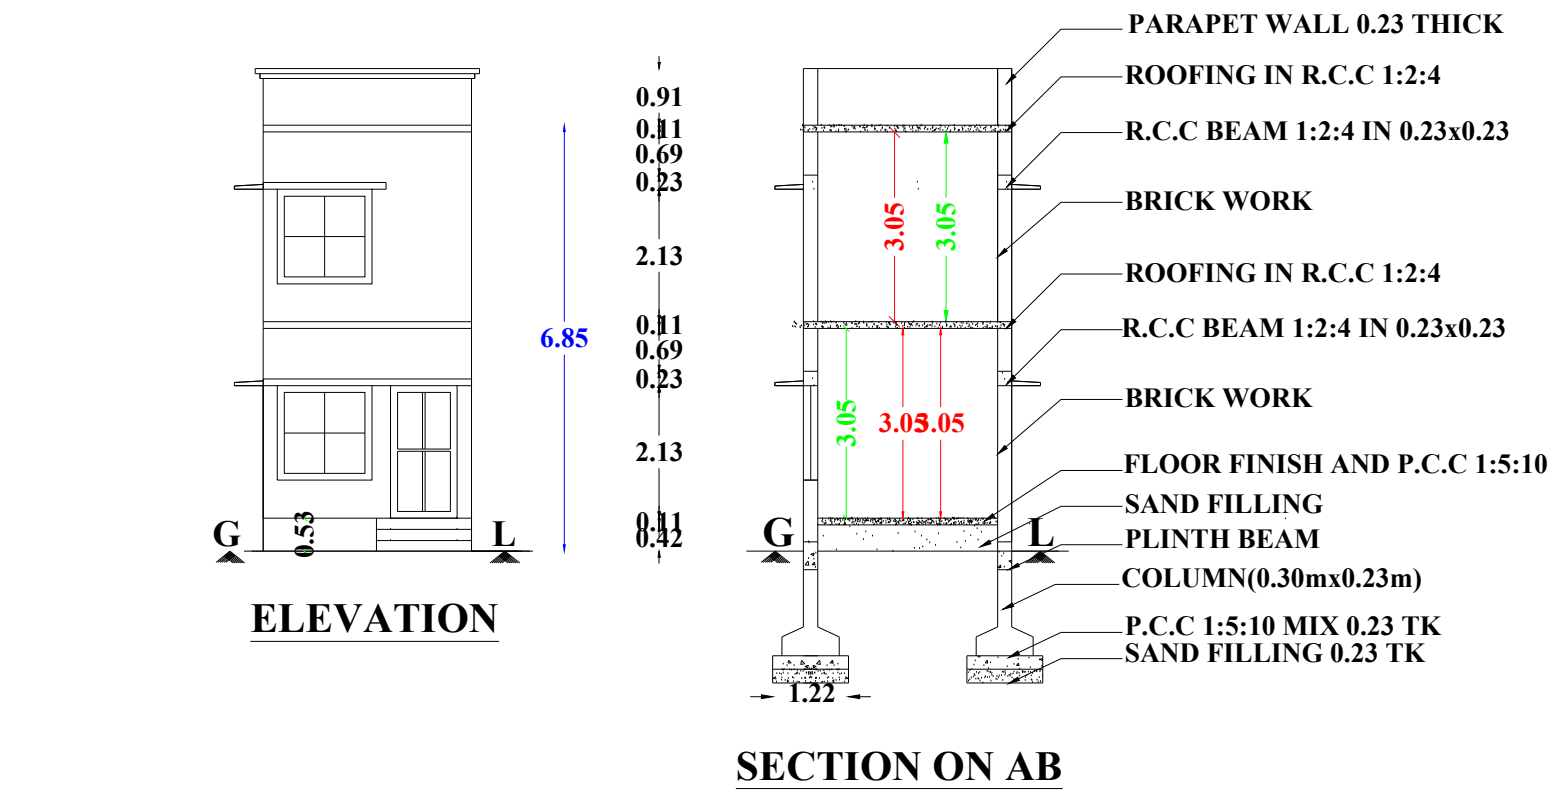
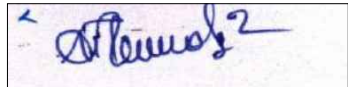


PLAN SHOWING THE PROPOSED CONSTRUCTION OF GROUND FLOOR AND FIRST FLOOR RESIDENTIAL BUILDING IN OLD S.F.NO.279, NEW S.F.NO.666/34, A.VADAKKUR VILLAGE, A.THEKKUR PANCHAYAT, THIRUPATHUR TALUK AND UNION, SIVAGANGAI DISTRICT.

OWNER NAME:THIRAVIYAPANDI S/O.ALAGU

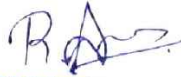

APPROVAL

S.NO	DESCRIPTION	AREA (SQ.FT)	AREA (SQ.M)	NO.OF HOUSES
1.	TOTAL PLOT AREA	576.41	53.55	
2.	PRO-GROUND FLOOR AREA F.S.I	294.72	27.38	1
3.	PRO-FIRST FLOOR AREA F.S.I	294.72	27.38	
4.	TOTAL BUILDING AREA	589.44	54.76	1
5.	VACANT AREA	281.69	26.17	
SCHEDULE OF JOINERIES		METER	F.S.I AREA -54.76 sq.m	
M.D MAIN DOOR		1.07x2.13	F.S.I AREA -54.76/53.55=1.022	
D DOOR		1.07x2.13	S.NO	PARKING GIVEN
D1 DOOR		0.76x2.13	1.	CAR PARKING 0
O OPEN		1.22x2.13	2.	TWO WHEELER PARKING 1
W WINDOW		1.52x1.52	OWNER:	
O1 OPEN		1.07x0.91		
V VENTILATOR		0.91x0.61		
ALL DIMENSION ARE IN METER		ENGINEER:		
SCALE 1:100		 Er.R.ARAVIND D.C.E.D.CADD Licensed Consulting Civil Engineer & Building Surveyor DTCB No: SVG-17/2023 CROWN CONSTRUCTION 1ST Floor, PLS Complex Dindigul Main Road Singampunari Sivagangai Dt Cell: 9843907543		
COLOR INDEX:				
BOUNDARY SHOWN IN 				
PROPOSED AREA SHOWN IN 				
DRAWN BY				
CROWN CONSTRUCTION FIRST FLOOR, PLS COMPLEX, DINDUGAL MAIN ROAD, SINGAMPUNARI, CONTACT NO.9843907543				