




PLAN SHOWING THE PROPOSED CONSTRUCTION OF R.C.C. ROOF RESIDENTIAL BUILDING IN GROUND FLOOR AT S.NO.37/6C-SOUTH PART, PATTA NO.184, ALLINAGARAM VILLAGE & GROUP, ALLINAGARAM PANCHAYAT, THIRUPPUVANAM TALUK & SIVAGANGAI DISTRICT.

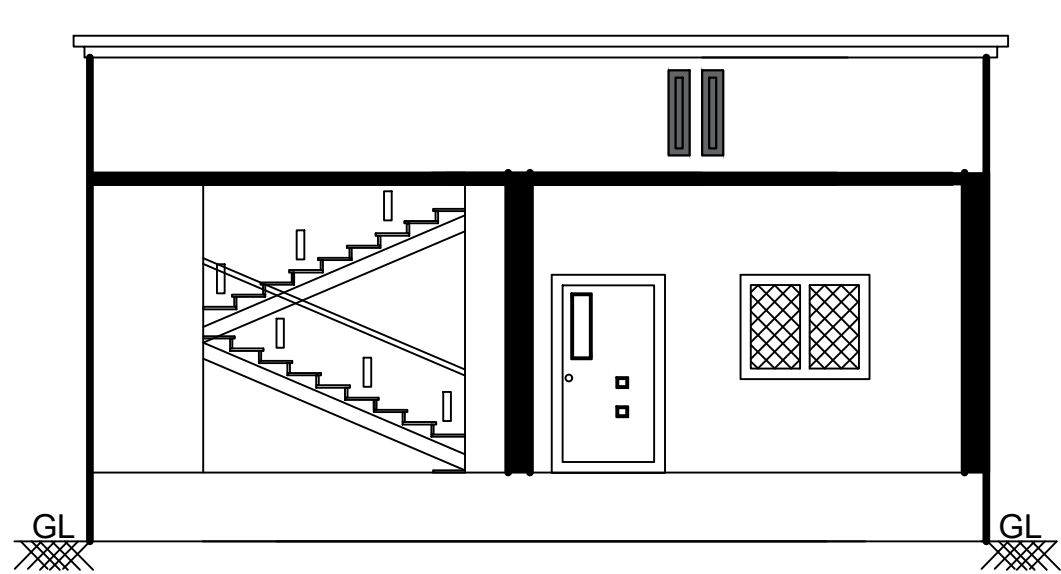


FRONT ELEVATION

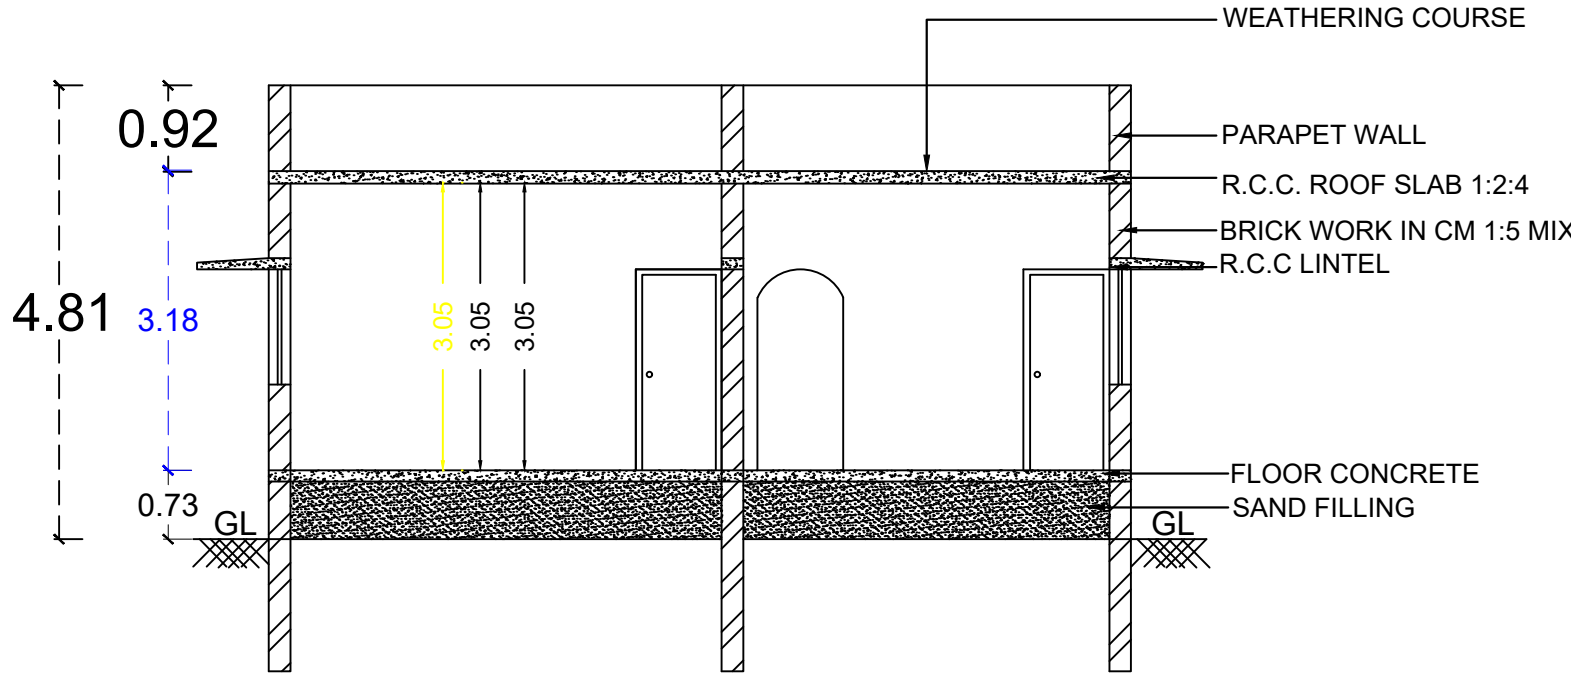


SECTION A1 -A1

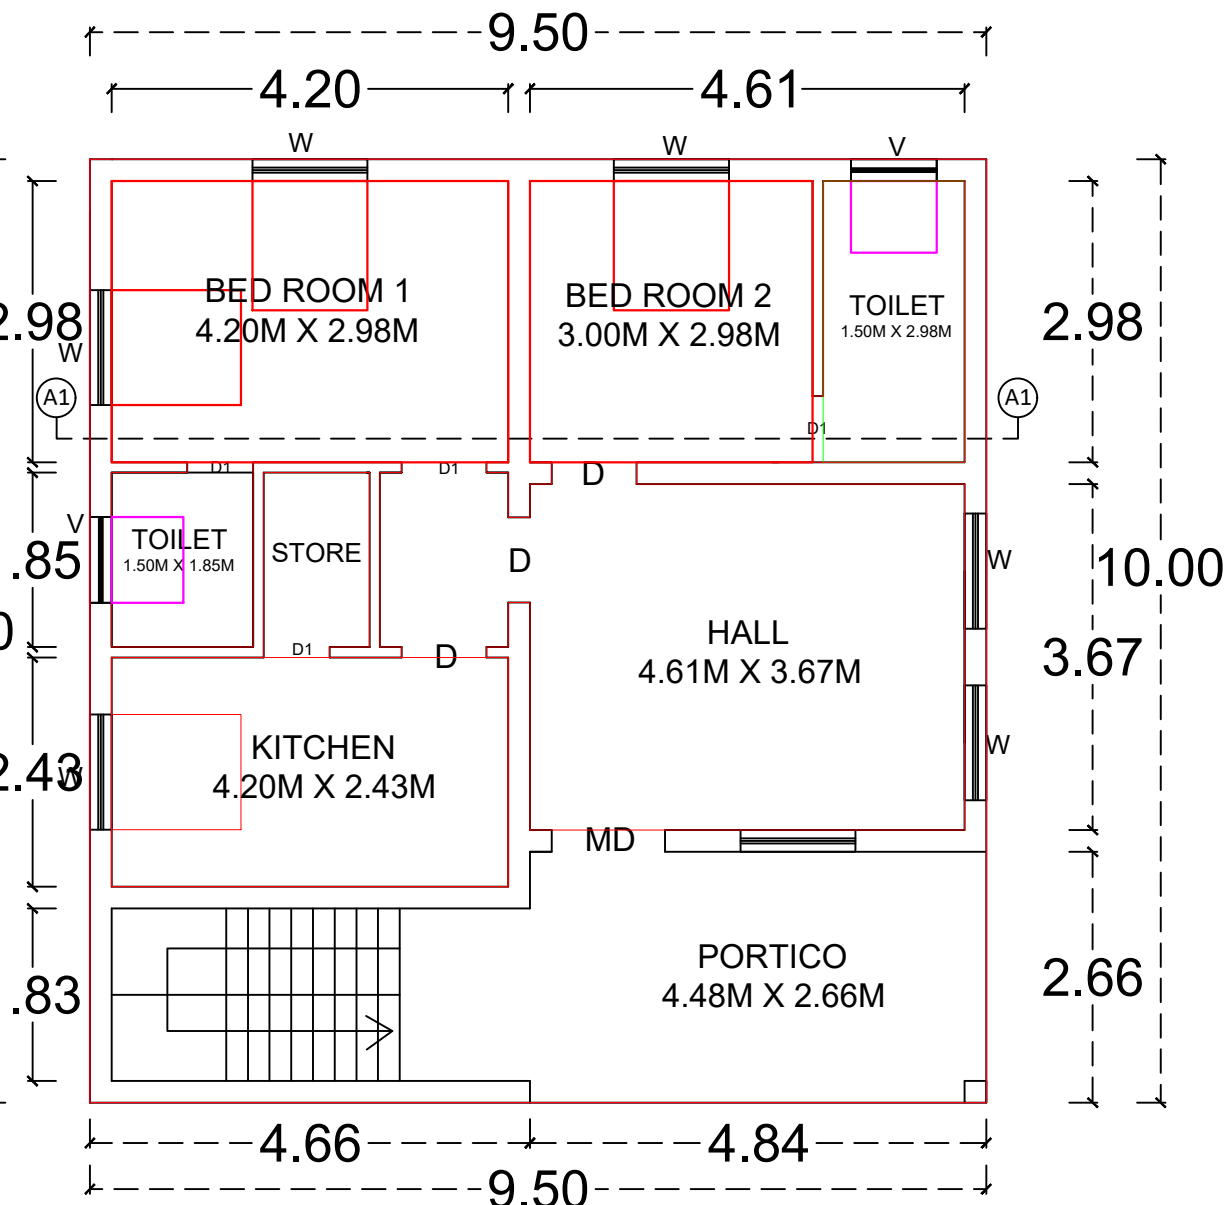



GROUND FLOOR PLAN

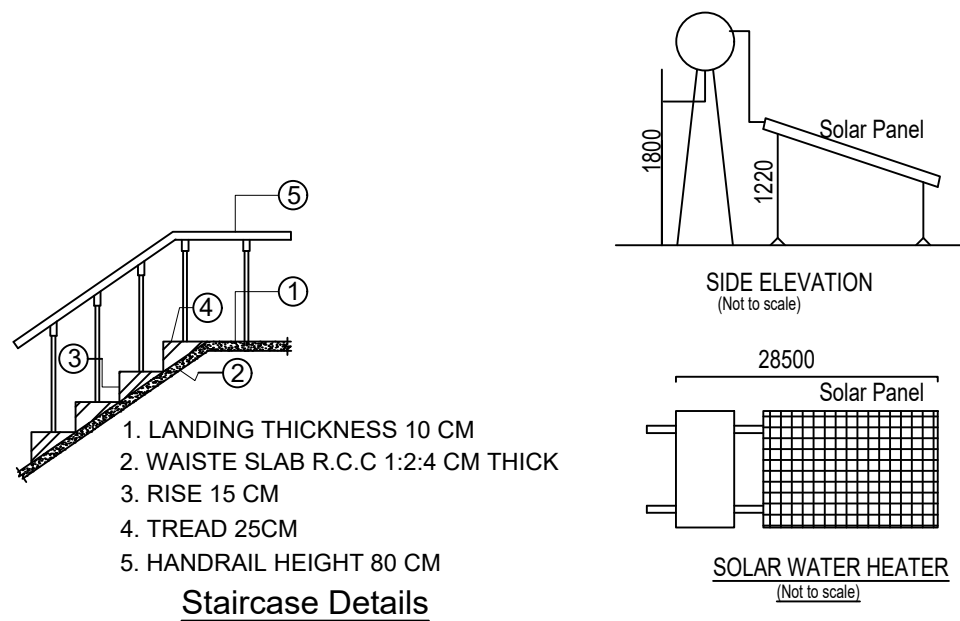


Staircase Details

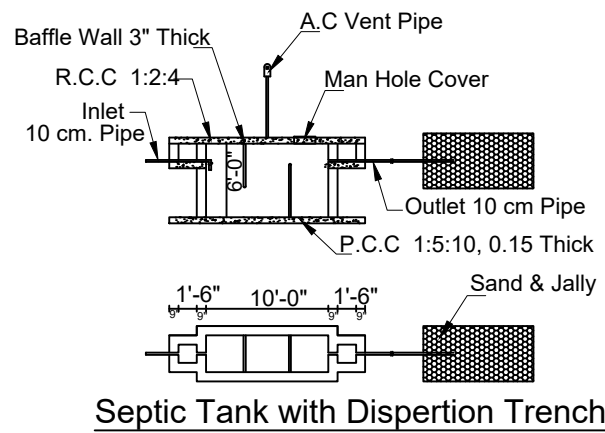

Septic Tank with Dispersion Trench

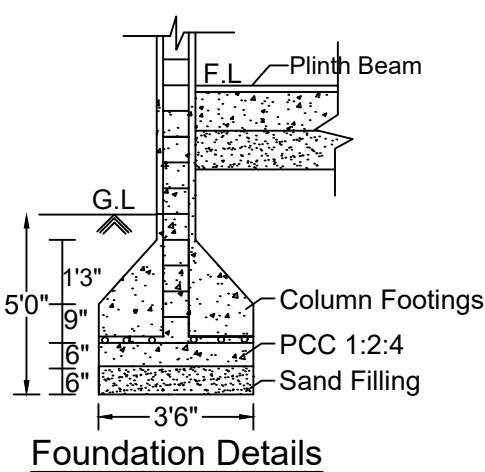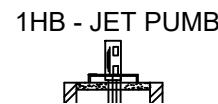

Foundation Details

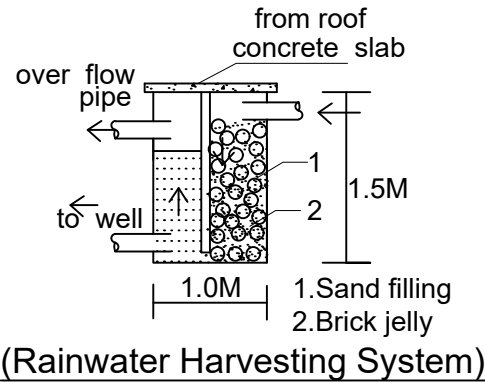


(Rainwater Harvesting System)

SITE PLAN
(1:100)

PROPERTY OF GANAPATHY IN S.NO.37/7B1

S.NO.37/6C - NORTH PART

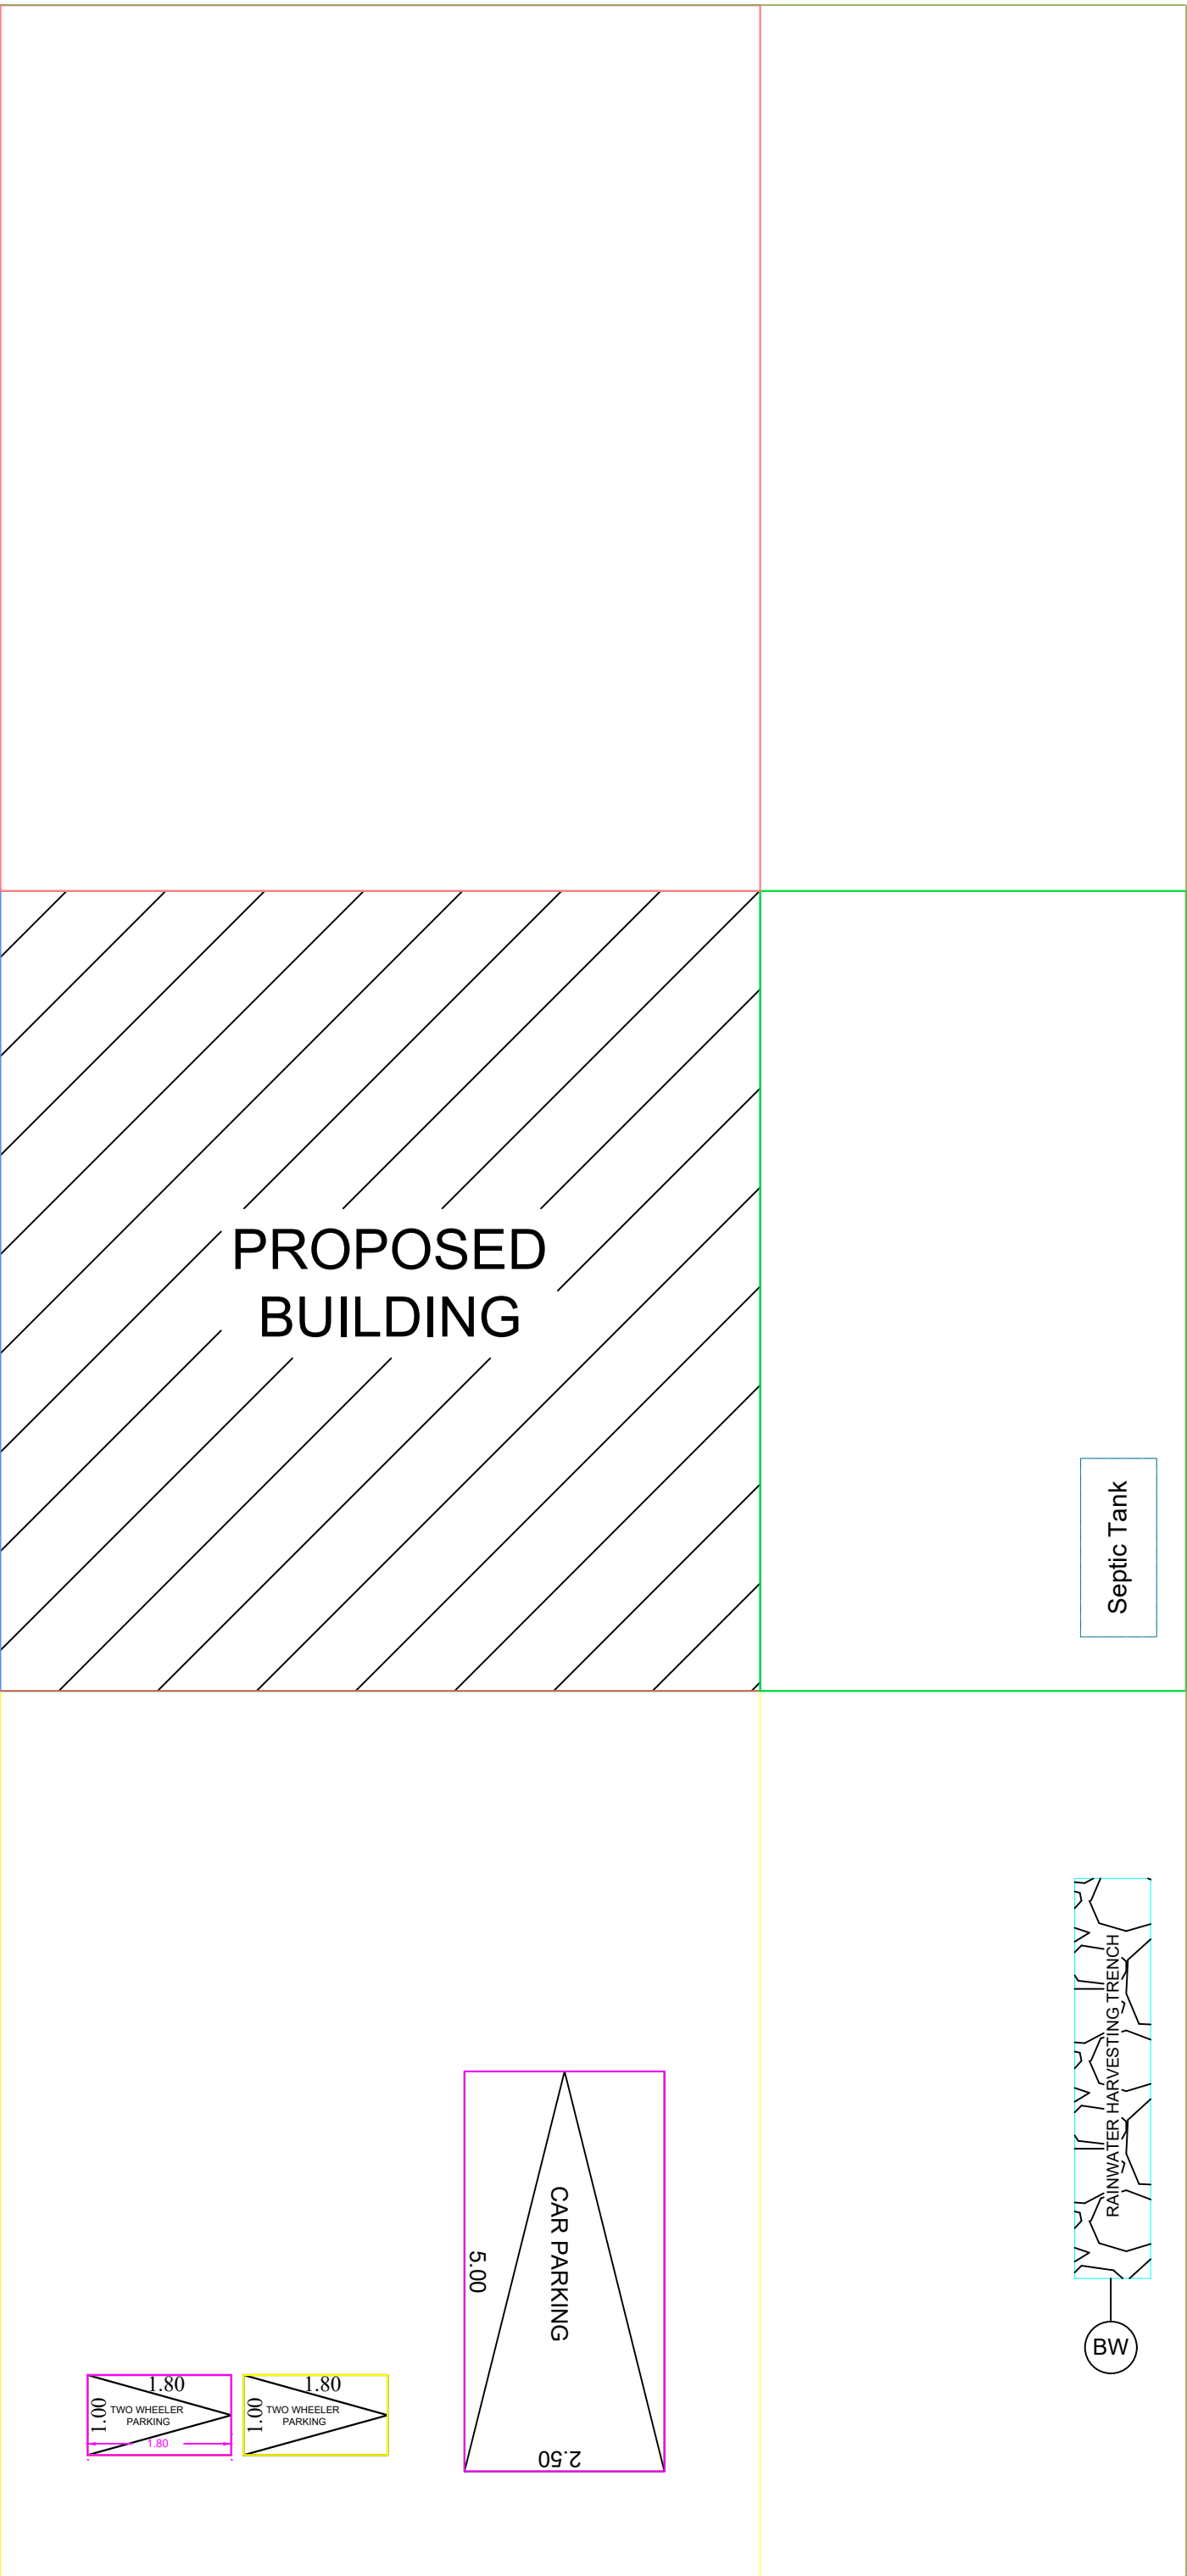

CHANNEL IN S.NO.36/1

SPECIFICATIONS

1. SAND FILLING
2. P.C.C. MIX RATIO 1:5:10 40MM METAL
3. R.C.C. ISOLATED FOUNDATION
4. BRICK WORK CM MIX RATIO 1:6
- 5 R.C.C. 1:1.5:3 MIX AS PER IS 456 : 2000

SCHEDULE OF JOINERIES

MAIN DOOR MD	1.20 X 2.10
DOOR D	1.00 X 2.10
DOOR D1	0.90 X 2.10
WINDOW W	1.20 X 1.20
VENTILATOR V	0.90 X 0.60

PLINTH AREA DETAILS

PLOT AREA	6969.60 SQ.FT	647.50 SQ.M
GROUND FLOOR AREA	1022.50 SQ.FT	95.00 SQ.M
VACANT AREA	5947.10 SQ.FT	552.50 SQ.M

COLOR INDEX

	SITE / BOUNDARY AREA
	PROPOSED BUILDING
	EXISTING ROAD

	PARKING CALCULATION:- Floor Area above 75.00sq.m = 1 Car Parking		
	PARKING PROVIDED:- No. of Car Pockets : 1 No. of Bike Pockets : 2		
	F.S.I DETAILS	PROPOSED	PERMISSIBLE
	Total Plinth Floor Area Site Area = 95.00 647.50	0.14	2.00

APPLICANT

C. Rajiv Gandhi

Mr.C.RAJIV/GANDHI S/O Mr.CHANDRAN
ENGINEER

Er. R. ANBAZHAGAN, B.E., F.I.E., F.I.V.,
REGISTERED DTCP ENGINEER
REGD. NUMBER: RE/Gr.I/SVG Region/001/2019,
SIVAGANGAI MUNICIPALITY,
6, THIRUPPATHUR ROAD,
(NEAR ANJANEYAR KOIL)
SIVAGANGAI - 630 561.
CELL NO: 98653 48124.

OFFICE USE