



PLAN SHOWING THE PROPOSED CONSTRUCTIONS OF A GROUND FLOOR & FIRST FLOOR DWELLING HOUSES S.R.No:210/3A1A2,PATTA NO:5896,
K.K PALLAM GROUP,ALANGULAM THETHANGULLAM VILLAGE,KALKURICHI PANCHAYAT,MANAMADURAI UNION&TALUK,SIVAGANGAI DISTRICT..


APPLICANT NAME : Mr.M.SUDHAKAR S/O MOHAN DAS.,

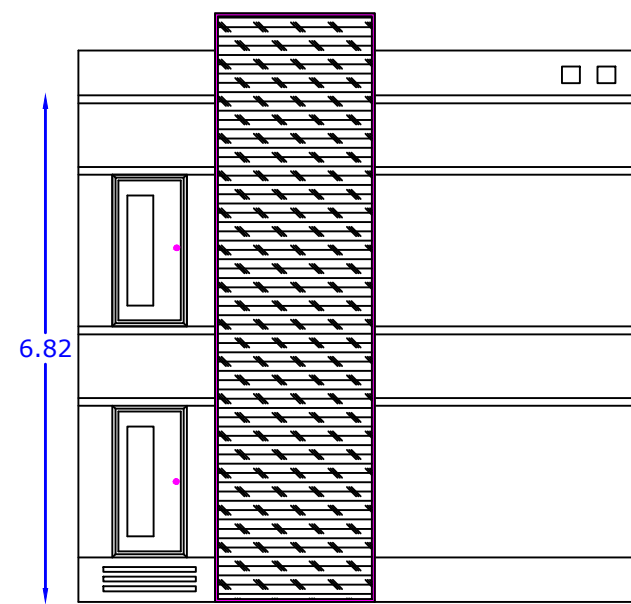


FRONT ELEVATION

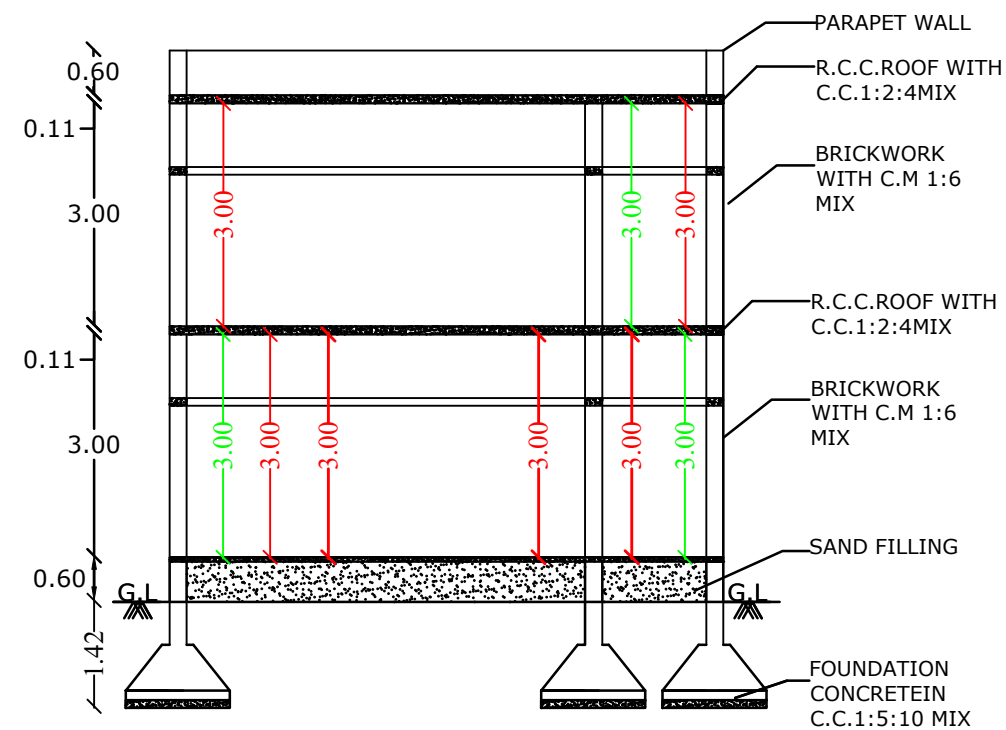

SECTION A-A'

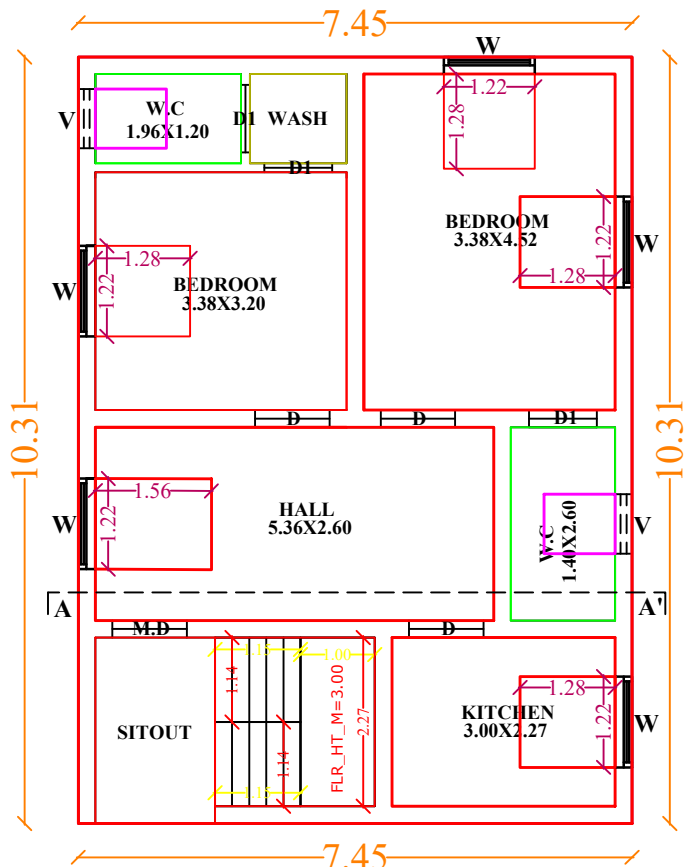


PRO GROUND FLOOR PLAN

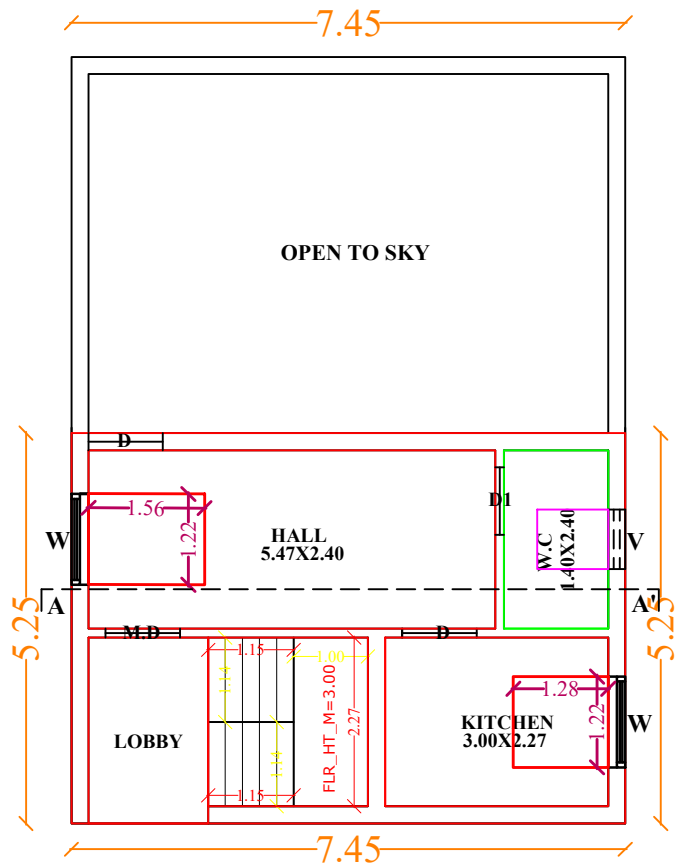


PRO FIRST FLOOR PLAN

TOPO PLAN:-

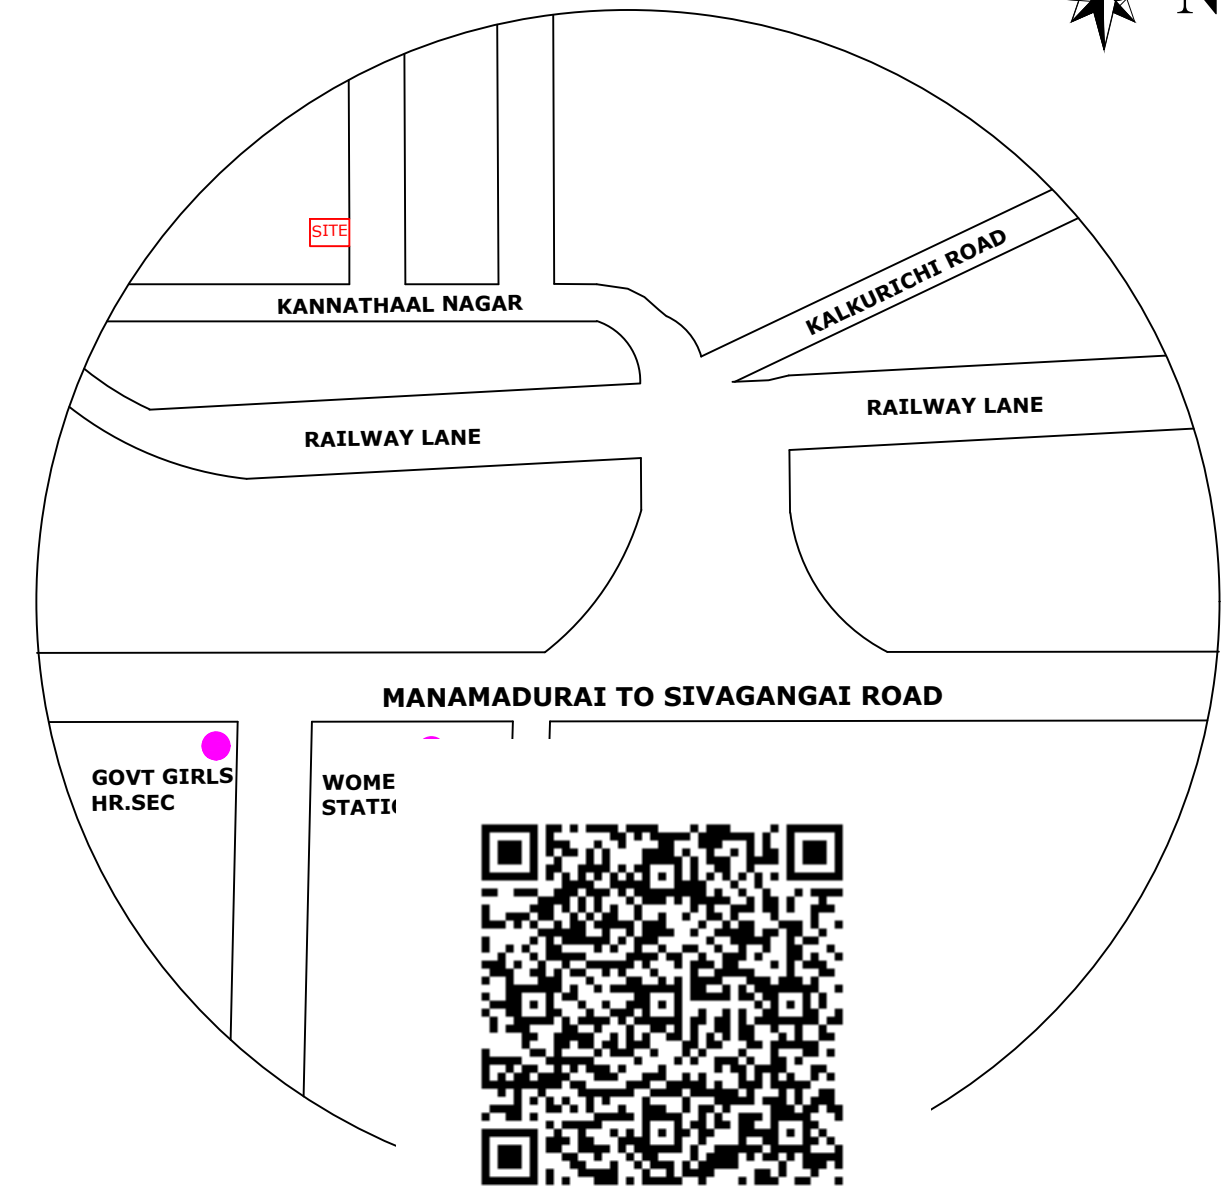

SITE PLAN:-

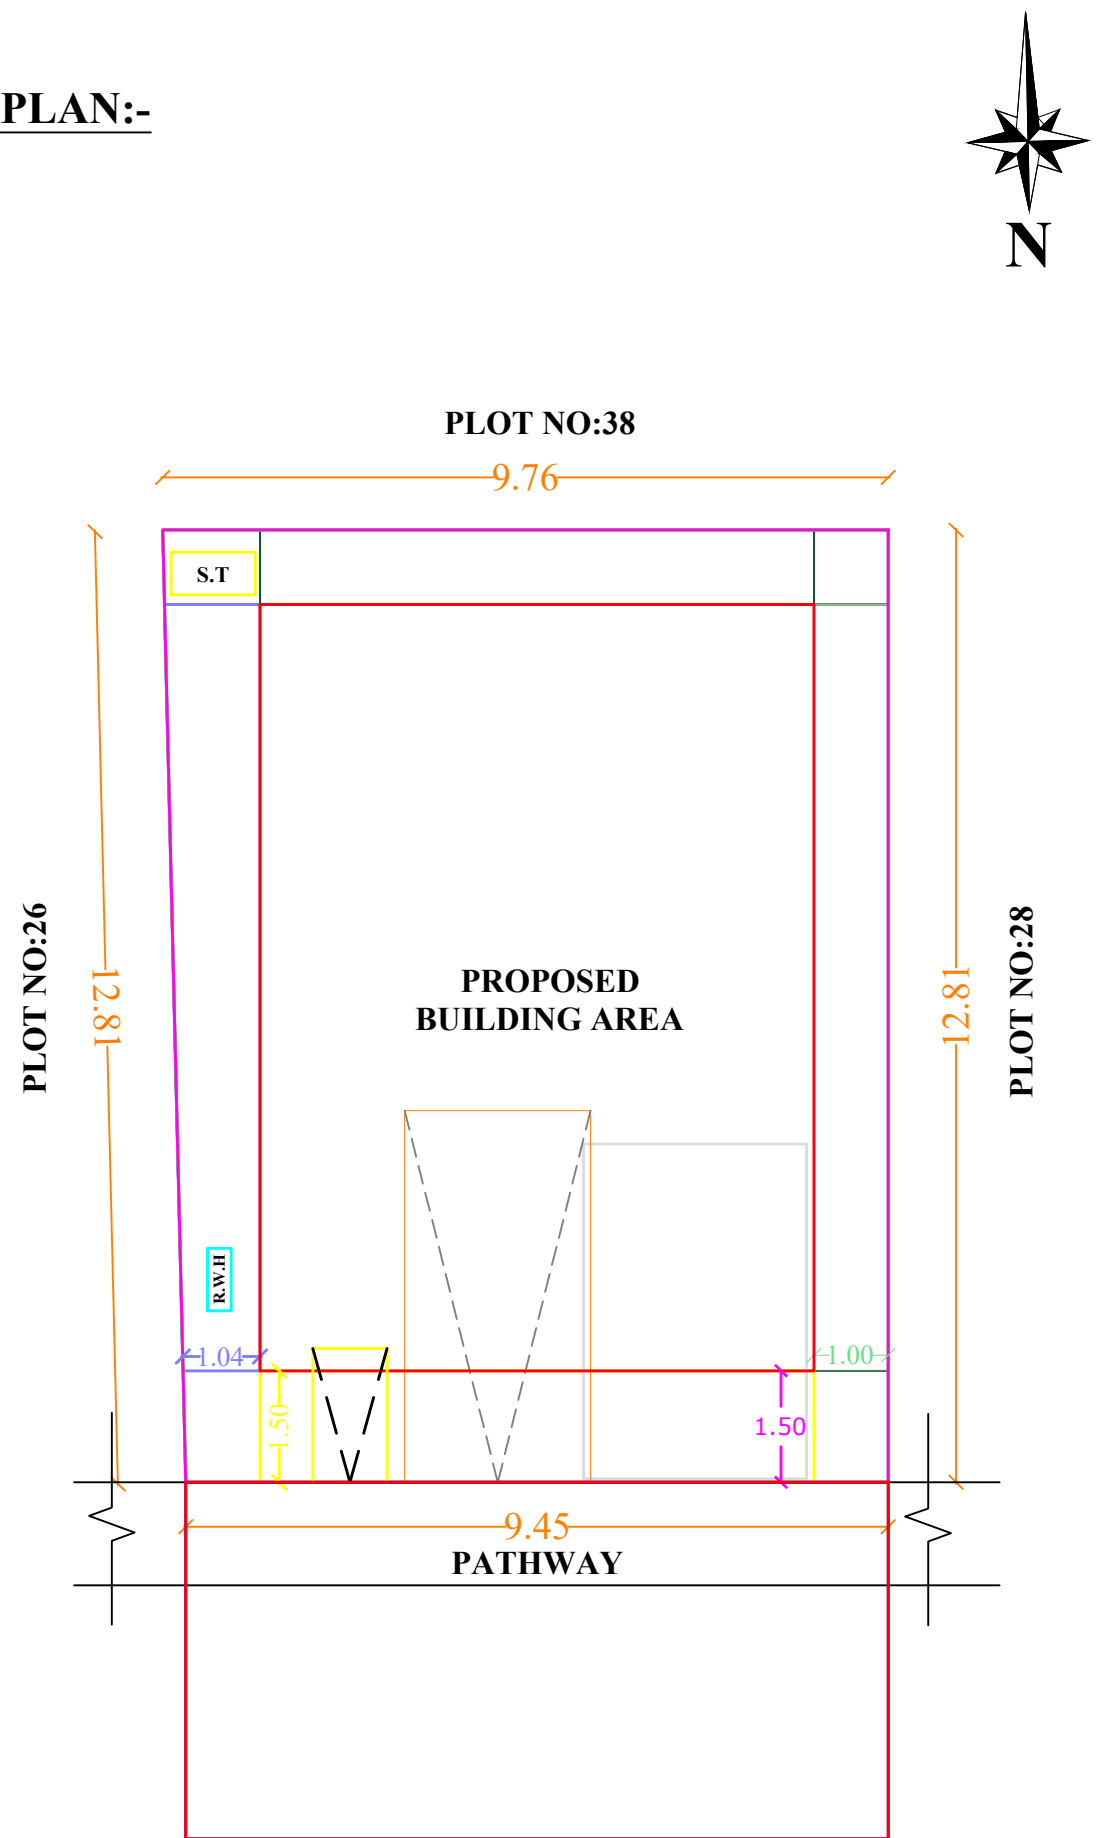

JOINERIES:-

M.D	MAIN DOOR	3'0" X 7'0"	0.91 X 2.13
D	DOOR	3'0" X 7'0"	0.91 X 2.13
D1	DOOR	-	-
W1	WINDOW	4'0" X 4'6"	1.52 X 1.52
W	WINDOW	-	-
V	VENTILATOR	2'4" X 2'4"	0.72 X 0.74
GW	GLASS WINDOW	-	-

AREA DETAILS:-

	SQ.FT	SQ.M
TOTAL AREA AS PER DOCUMENT	-- 1323.00	0122.95
TOTAL AREA AS PER PATTA	-- 1323.00	0122.95
TOTAL AREA OF G.F AREA	-- 0826.77	0076.81
TOTAL AREA OF F.F AREA	-- 0420.97	0039.11
OPEN SPACE AREA	-- 0496.23	0046.11

FOR CALCULATION :-

$$FSI = \frac{\text{TOTAL BUILT UP AREA}}{\text{TOTAL PLOT EXTENT}}$$
$$FSI = \frac{115.92 \text{ SQM}}{122.95 \text{ SQM}} = 0.94\% < 2.0 \%$$

LAYOUT BY:-

Er.P.BALAMURUGAN, M.E.,Soil
LICENCE No : 185/002-64764 ,
MANAMADURAI MUNICIPLAITY
B2BuildErs
All Under One Roof
90478 41144
b2builders.mnm@gmail.com

APPLICANT SIGNATURE:-

M. SUDHAKAR
M.SUDHAKAR

Building plan approval

Roc.no:01/2024-2024
BL.no: 01/2024-2024

/E-signed/
Special officer
Kalkurichi Village Panchayat
Manamadurai Union
Sivagangai District

Solar Energy
Not To Scale

Waste Water Recycle Unit
Not To Scale

FOUNDATION DETAIL - A

Staircase Detail
Not To Scale

NOTE:
Width - 3'0" - 0.91M
Tread - 0'9" - 0.23M
Rise - 0'6" - 0.15M

Section

Plan

Using 'U' type trap 2 Nos in inlet, outlet & Ventpipe will be covered with mosquito proof covering net in inner side of vent pipe and top of vent pipe.

Septic Tank With U Trap
Not To Scale

Solar Hot Water System Detail

SECTION - 'CD'