

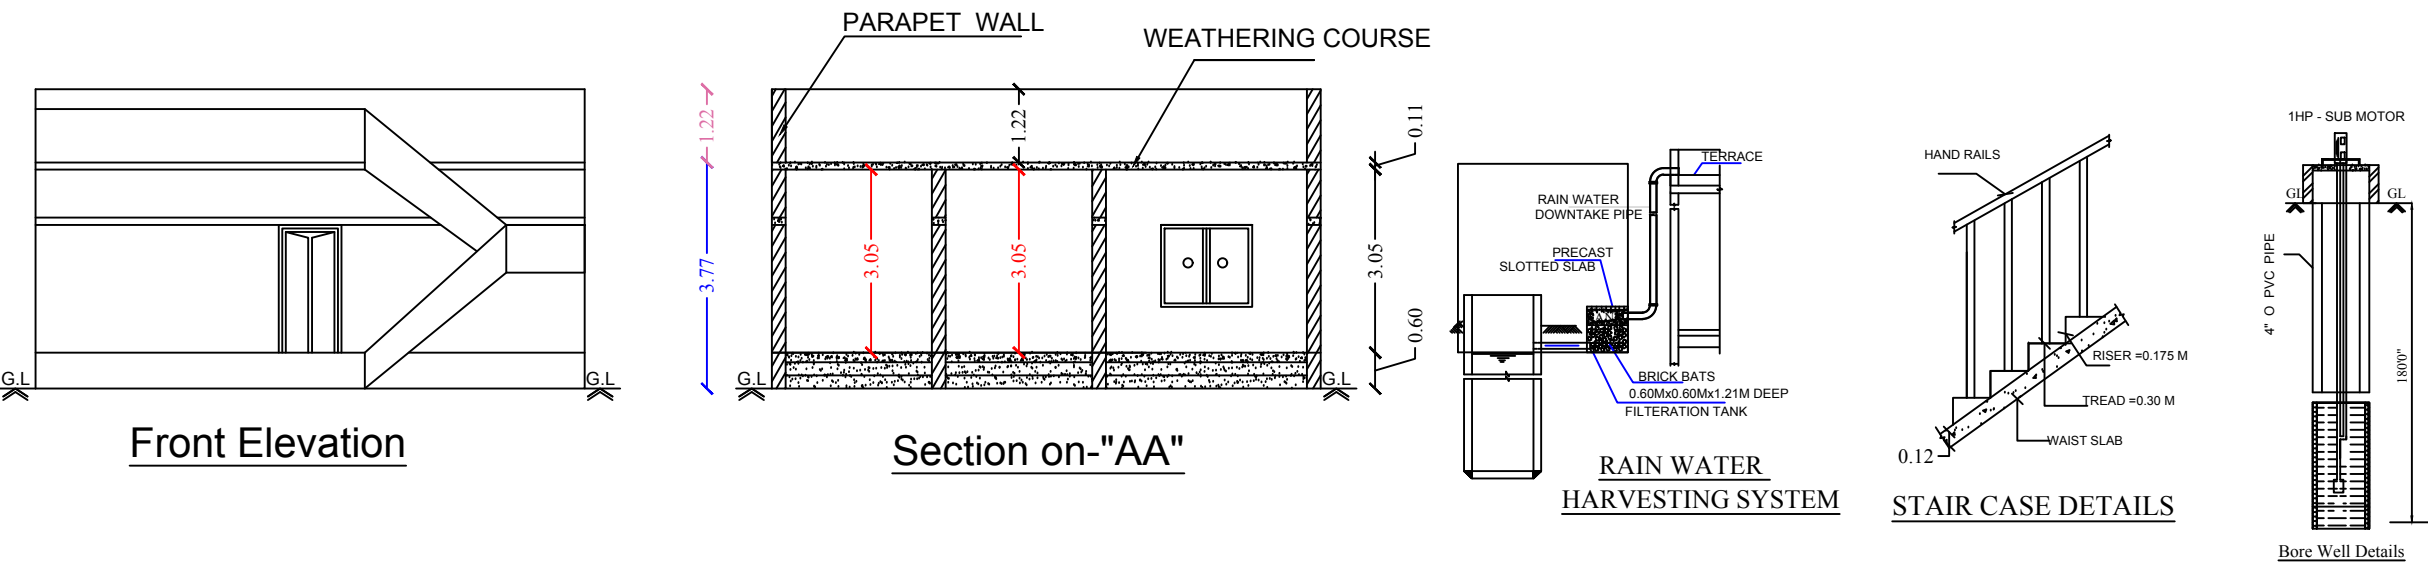
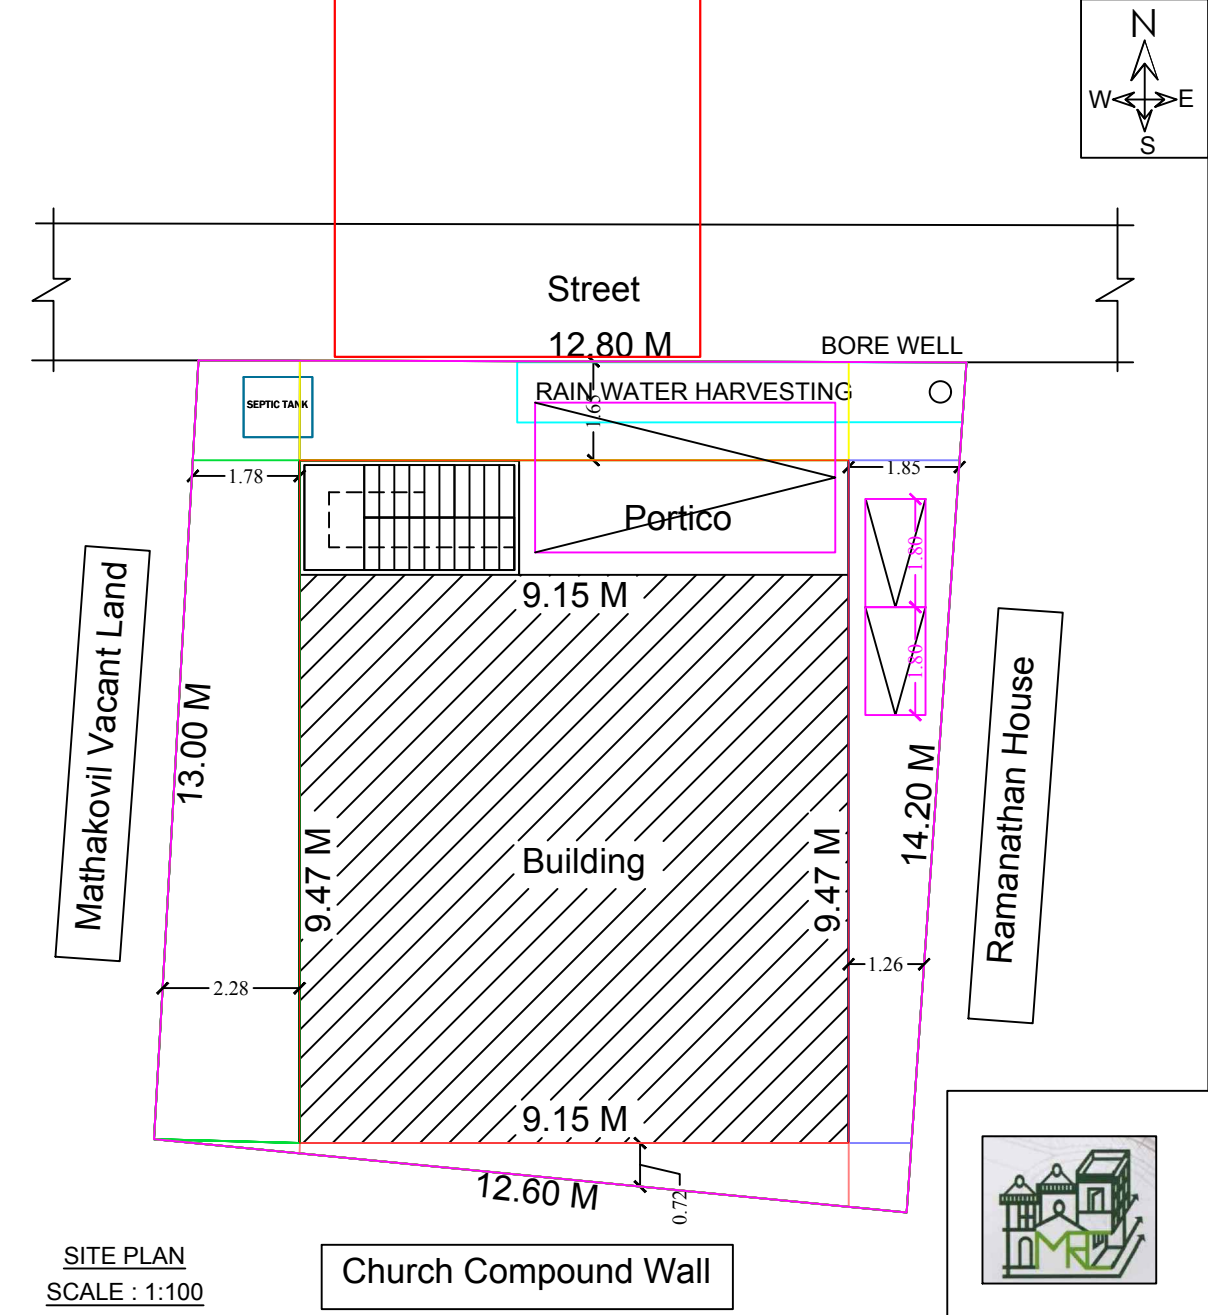


PLAN SHOWING THE PROPOSED CONSTRUCTION OF R.C.C. ROOF RESIDENTIAL BUILDING GROUND FLOOR ATOLD NATHAM SY.NO.842 PART,NEW NATHAM SY.NO.1301/2, PATTA NO.842, IN SATHANENDHALPATTI @ SATHARASANPATTI VILLAGE, ARANMANAI-SIRUVAYAL PANCHAYAT, ARANMANAI-SIRUVAYAL GROUP, KALLAL UNION, KARAUKUDI TALUK, SIVAGANGAI DISTRICT.

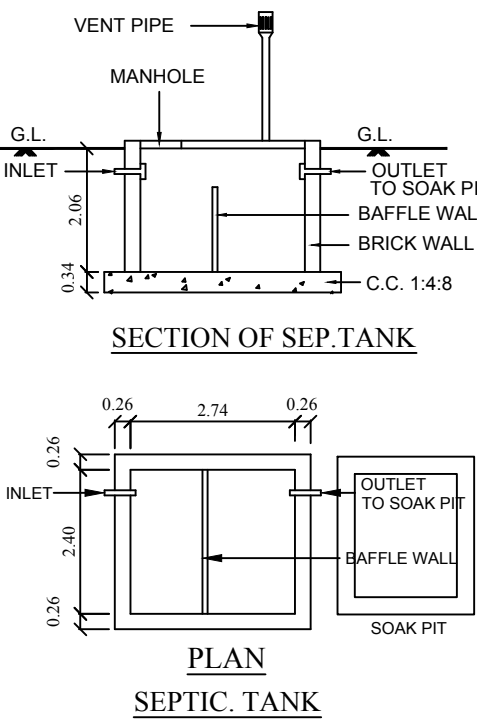


LEGEND	FEET	METRE
RD, D DOOR	3'0"x7'0"	0.92x2.13
MD MAIN DOOR	3'6"x7'0"	1.10x2.13
D1 DOOR	2'6"x7'0"	0.76x2.13
AO ARCH OPEN	3'0"x7'0"	0.92x2.13
W WINDOW	5'0"x4'6"	1.52x1.37
V VENTILATOR	3'0"x2'0"	0.91x0.60
AREA DETAILS	SQ.FT.	SQ.M.
As Per Document	1797.57	167.00
As Per Patta	1797.57	167.00
As Per Site	1797.57	167.00
PLINTH AREA DETAILS		
Ground Floor Area	1188.23	110.39
Open Space Area	609.34	56.61
FSI DETAILS	PROPOSED	PERMISSIBLE
Total Plinth Area Plot Area 110.39 167.00	0.66	2

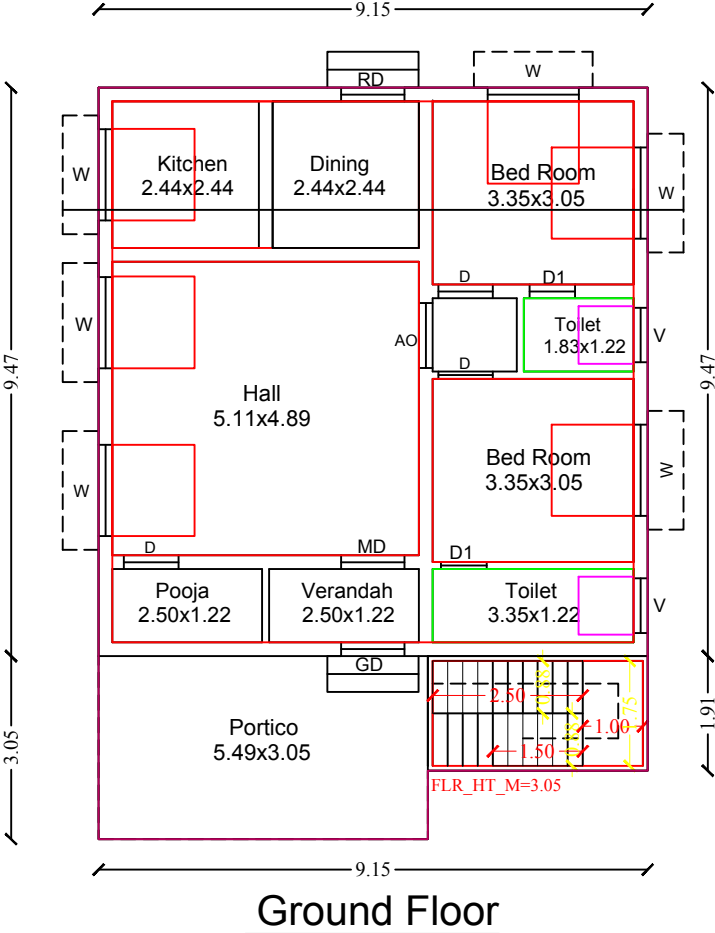


OWNER'S NAME & SIGN:-

Thiru.M.Dhanabalan
S/o : Thiru.Muthukknesan


ENGINEER:-

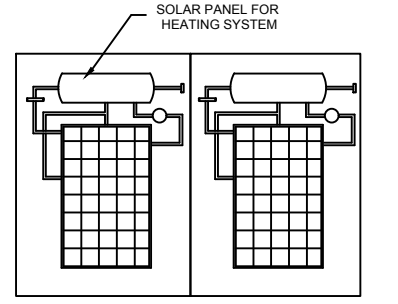

SOLAR HAETING SYSYTEM

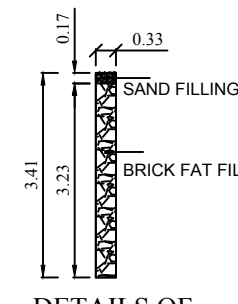

DETAILS OF PERCULATION PIT

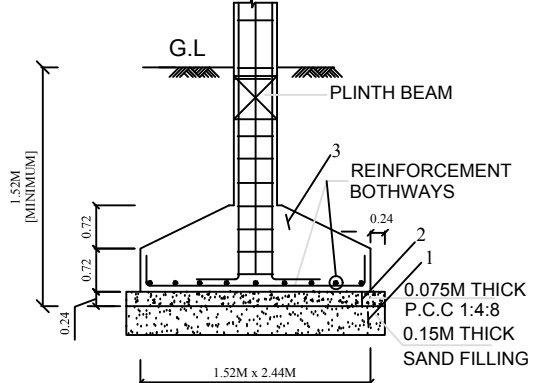

TYP. DET. COLUMN FOOTING



Ln.Er.V.Muthu B.E.,M.I.E.,F.I.V.,M.Sc., (RV)
MR CONSTRUCTIONS
No.25, Ever Green Complex, College Road
Karaikudi-630 002
Mob:94432 26127 ,6379891035