


PLAN SHOWING THE PROPOSED CONSTRUCTION OF R.C.C. ROOF RESIDENTIAL BUILDING GROUND FLOOR AT
OLD S.F NO: 257/7C1, 257/55A1A, NEW S.F NO: 257/55A1A1, SUB DIV SF NO :257/61, PATTA NO: 3580 , PLOT NO: 12, IN
"KAMARAJ NAGAR", KALLAL VILLAGE, KALLAL GROUP, KALLAL PANCHAYAT, KALLAL UNION, KARAIKUDI THALUK,
SIVAGANGAI DISTRICT - TAMILANDU.

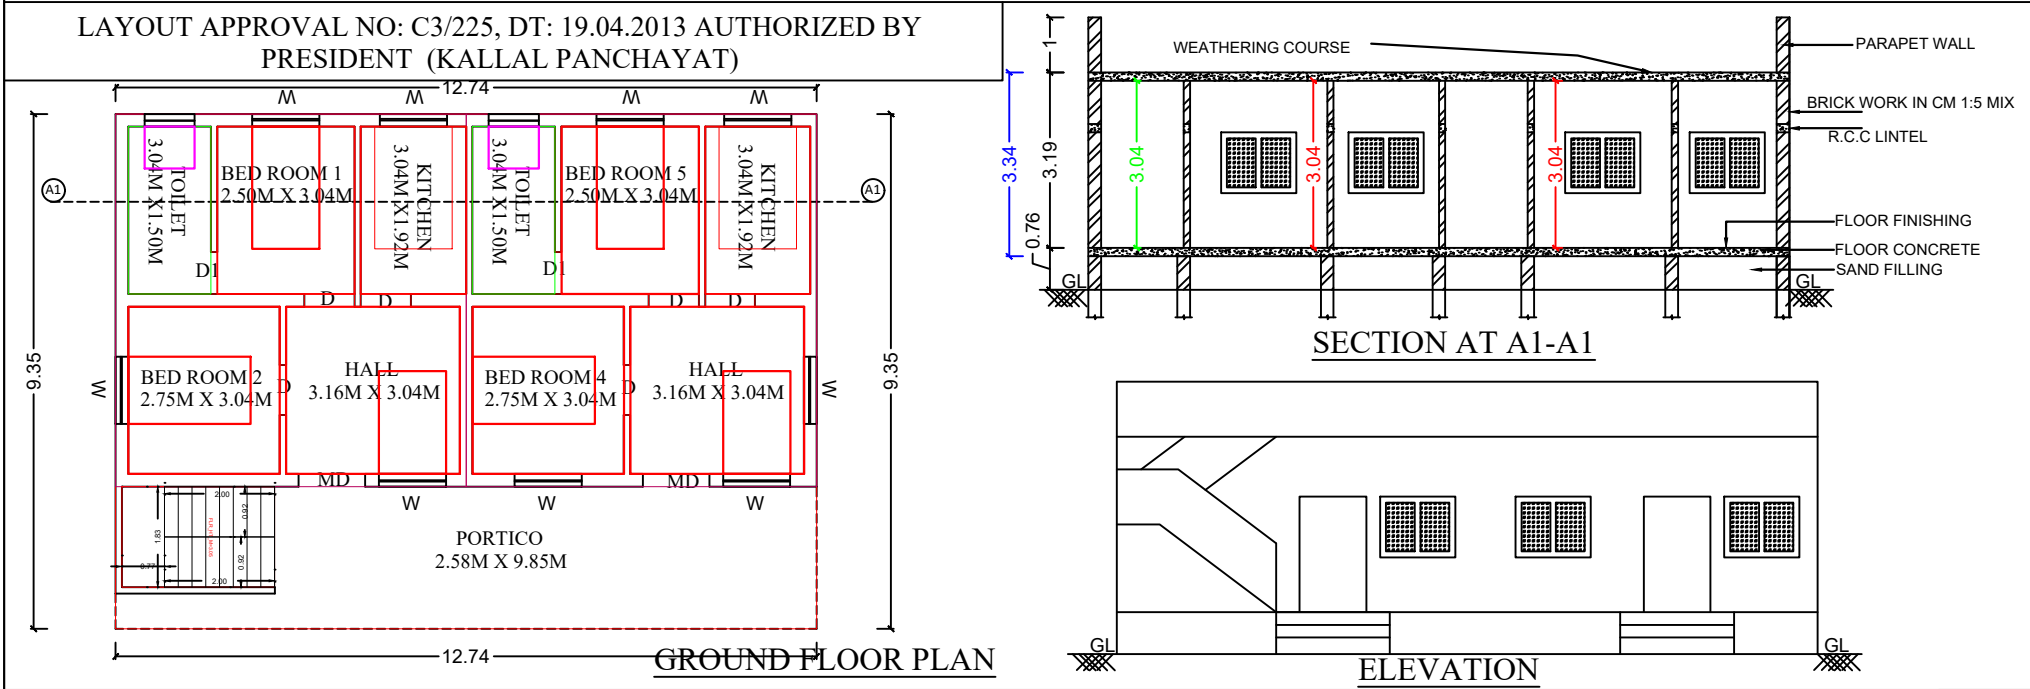

SPECIFICATIONS
1. SAND FILLING
2. P.C.C. MIX RATIO 1:5:10 40MM METAL
3. R.C.C. ISOLATED FOUNDATION
4. BRICK WORK CM MIX RATIO 1:6
5 R.C.C. 1:1.5:3 MIX AS PER IS 456 : 2000

SCHEDULE OF JOINERIES	
MAIN DOOR MD	1.20 X 2.10
DOOR D	1.00 X 2.10
DOOR D1	0.90 X 2.10
WINDOW W	1.20 X 1.20
VENTILATOR V	0.90 X 0.60

AREA DETAILS	FEET	METRE
SITE AREA	1868.75	173.61
PRO GROUND FLOOR	1282.73	119.17
VACANT AREA	586.02	54.44

COLOR INDEX
SITE / BOUNDARY AREA
PROPOSED BUILDING
EXISTING ROAD

APPLICANT
1. Mrs. G. NACHAL W/o Mr. GANESAN
2. Mrs. G. GAYATHIRI W/o Mr. RAJAGOPAL

ENGINEER

OFFICE USE

PLAN INFO
SURVEY_NO=257/61
PLOT_AREA_M2=173.61
PLOT_NO=12
PATTA_NO=3580
AS_AT_SITE=173.61
FMB_OR_PLR=173.61
AS_PER_DOCUMENT=173.61
CRZ=NO
SECURITY_ZONE=NO
WHETHER_GOVT_OR_AIDED_SCHOOL=NO
ROAD_WIDTH=6.10
ROAD_LENGTH=1000
AVG_PLOT_DEPTH=15.24
AVG_PLOT_WIDTH=11.35
LAND_USE_ZONE = RESIDENTIAL
DISTRICT=SIVAGANGAI
RWH_DECLARED=YES
BUILDING_NEAR_TO_RIVER=NO
AREA_TYPE=OTHERS
BUILDING_NEAR_MONUMENT=NO
BUILDING_NEAR_GOVT_BLDG=NO
PROVISION_FOR_GREEN_BUILDINGS_AND_SUSTAINABILITY=YES
FIRE_PROTECTION_AND_FIRE_SAFETY_REQUIREMENTS=NO
NOC_FOR_CONSTRUCTION_NEAR_MONUMENT=NO
NOC_FIRE_DEPT=NO
JURISDICTION_TYPE=RURAL_PANCHAYAT
OSR_APPLICABLE=NO
PREMIUM_FSI_REQUIRED=NO
IS_APPROVED_LAYOUT=YES
OSR_SURR_BUYBACK_RETAIN=BUYBACK
IS_SWIMMING_POOL_EXISTS=NO
IF_HERITAGE_TOWN_LESSTHAN_1KM_RADIUS=NO

