
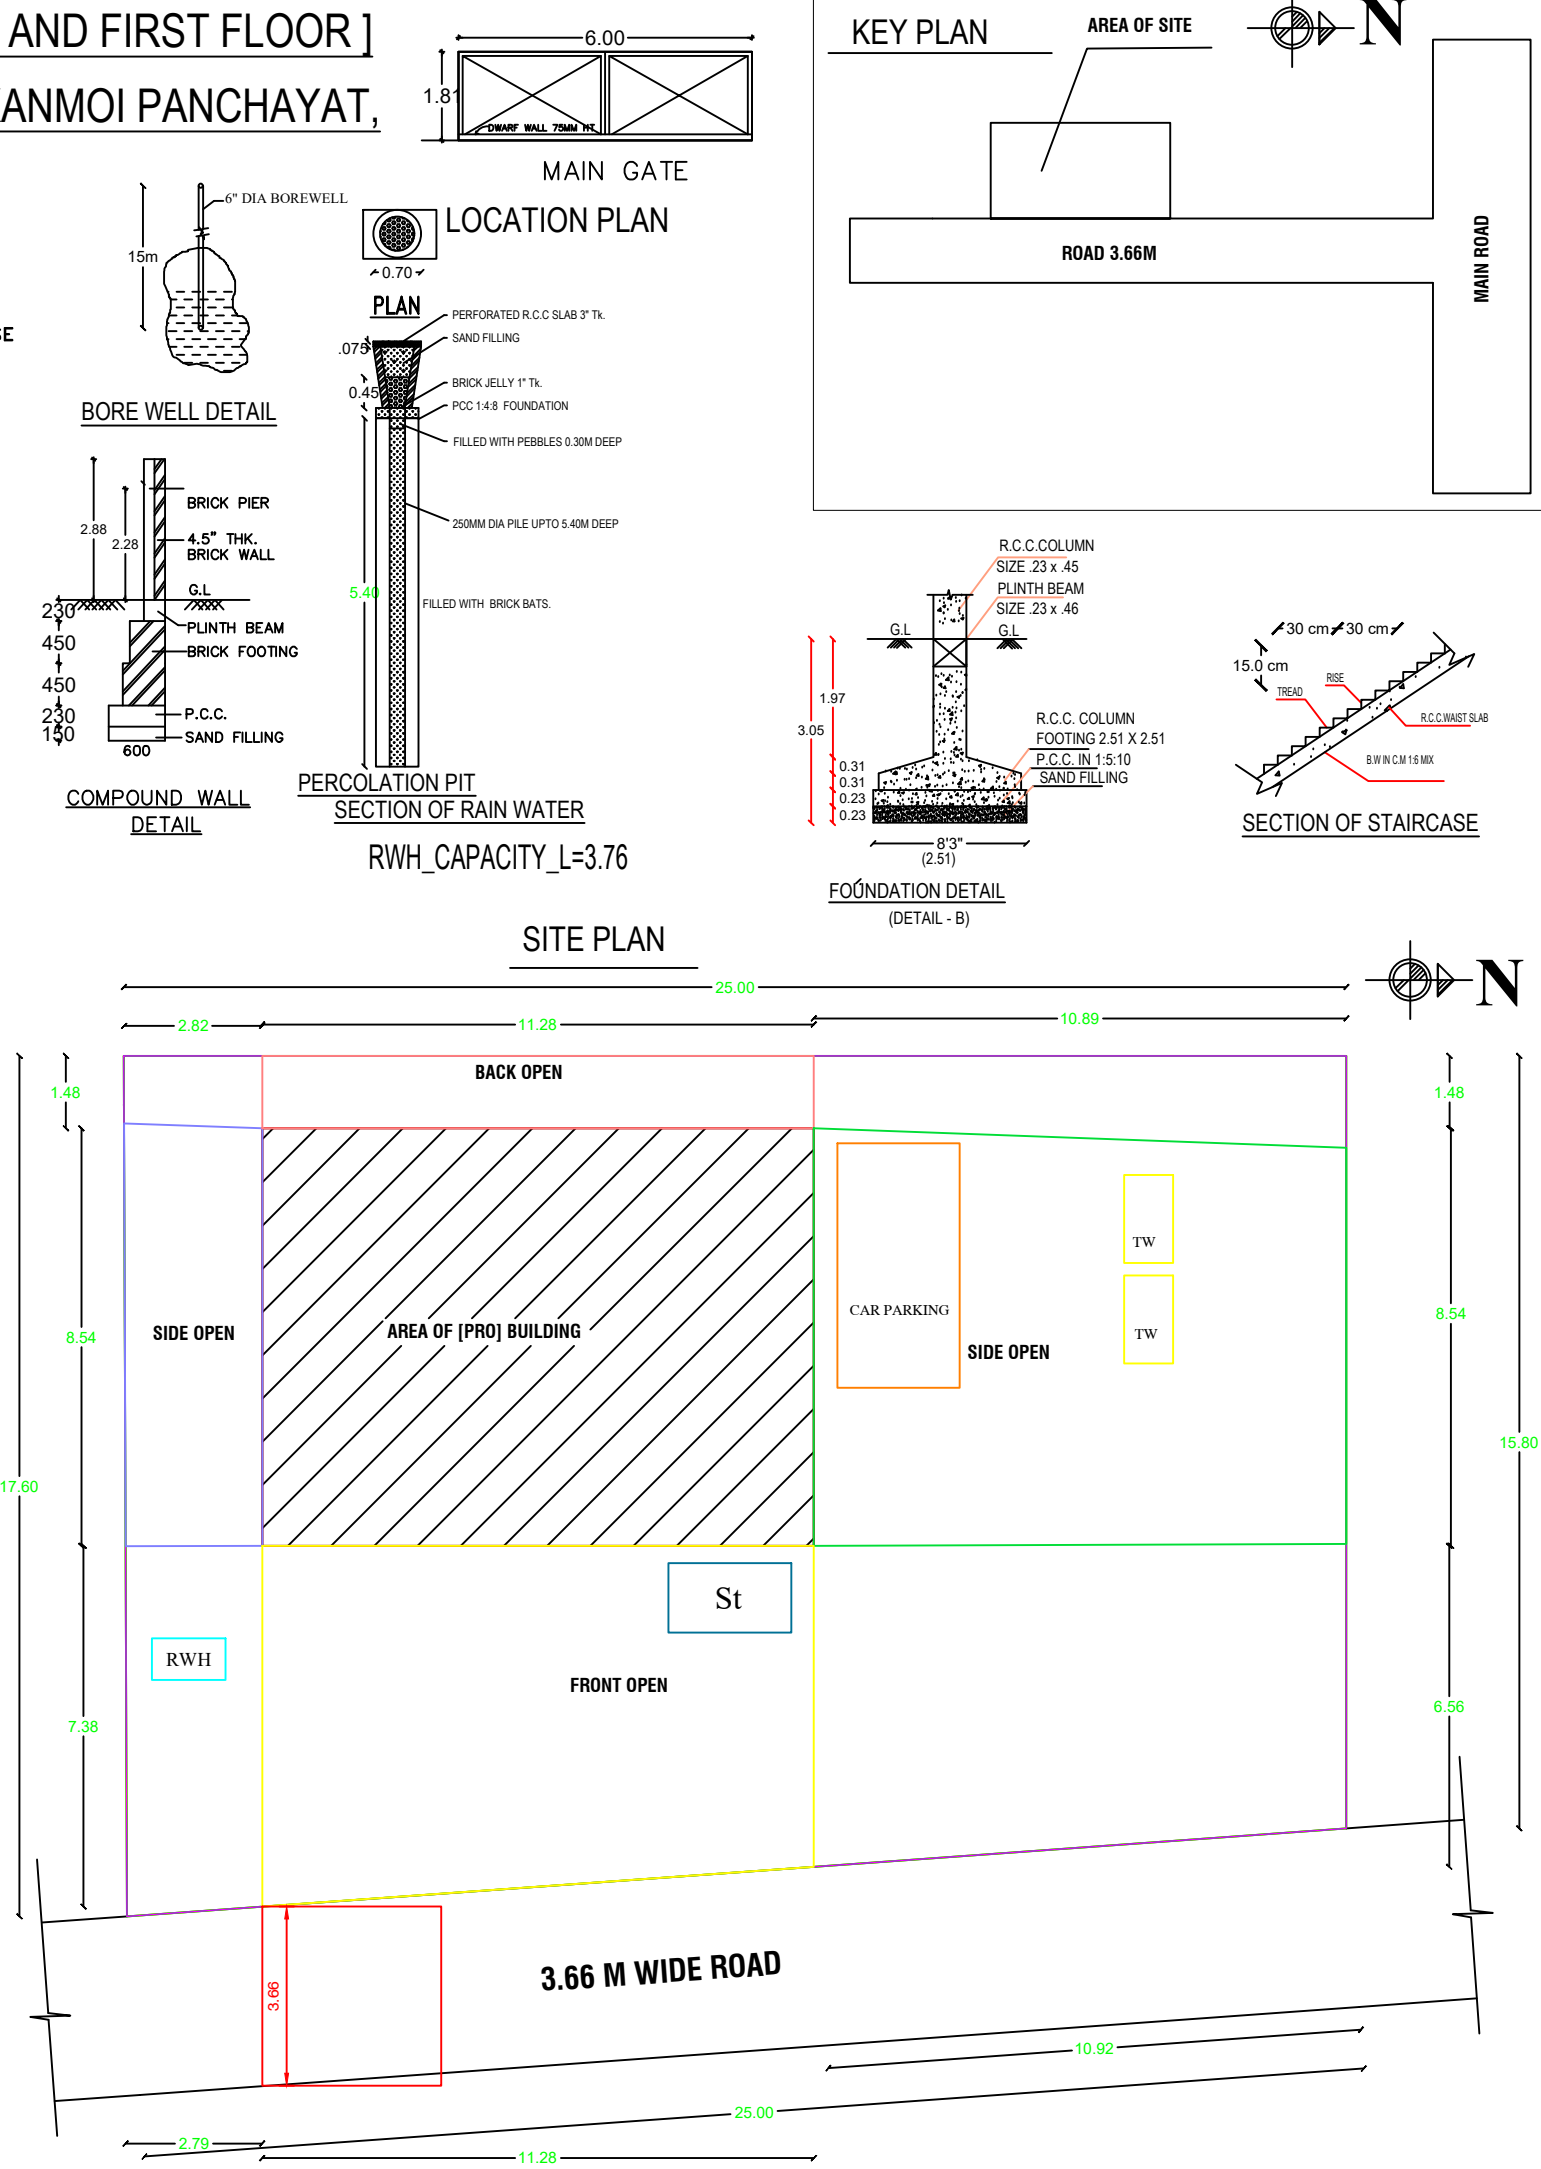
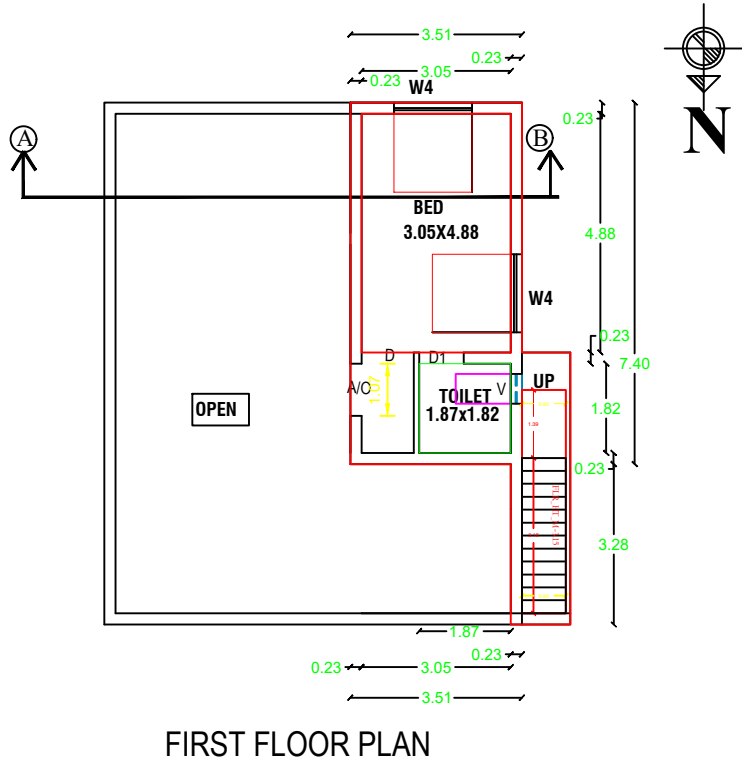
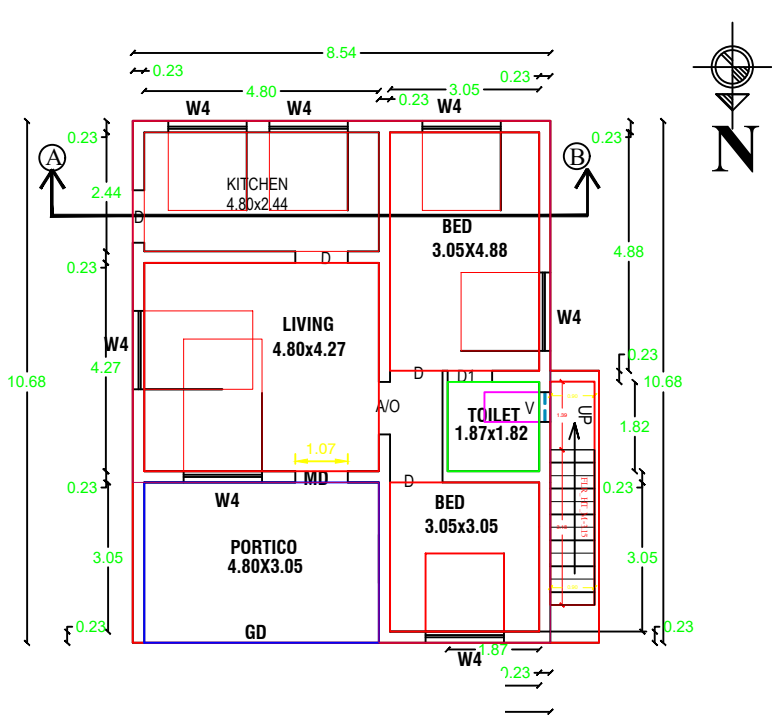


PLAN SHOWING THE PROPOSED CONSTRUCTION OF RESIDENTIAL BUILDING FOR[GROUND FLOOR AND FIRST FLOOR]
IN SURVEY -175/7B,NEW SURVEY NO-175/ 7B2,NEW PATT A NO-4323,PULIKKANMOI VILLAGE,PARUTHIKANMOI PANCHAYAT,
KALAYAER KOVIL UNION,SIVAGANGAI DISTRICT.

OWNER.MR.V.JOHN KULANDAI RAJA

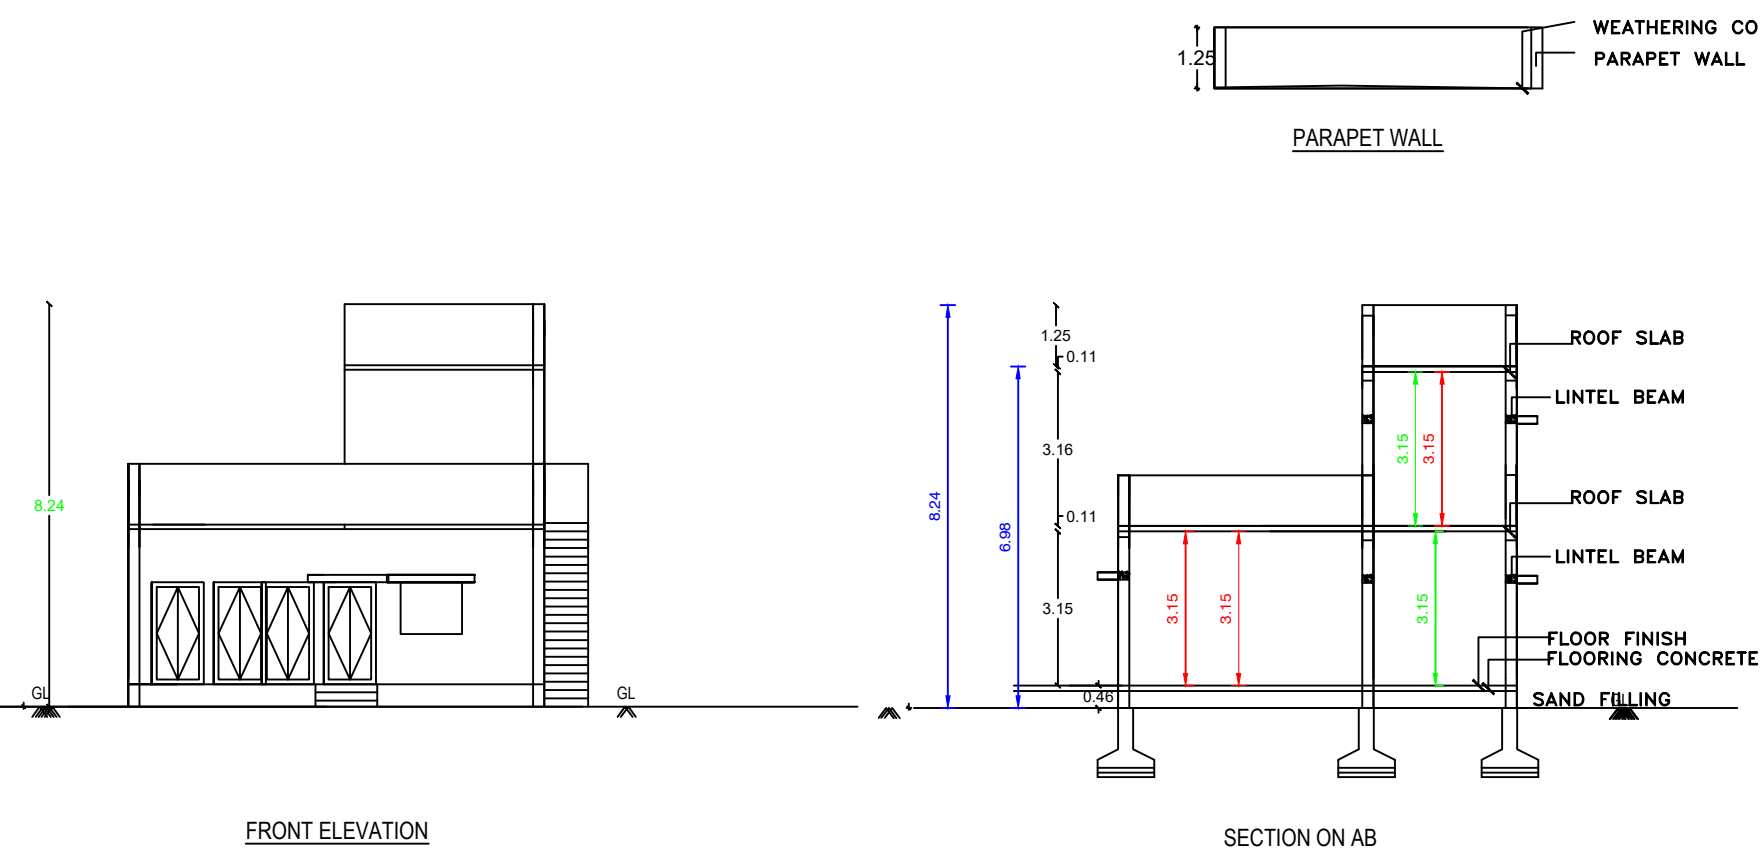

PLAN INFO
PLOT_AREA_M2=416.99
PLOT_NO=0
SURVEY_NO=175/7B2
AS_PER_DOCUMENT=417.50
AS_AT_SITE=416.99
FMB_OR_PLR=417.50
SINGLE_FAMILY_BLDG=YES
SECURITY_ZONE=YES
PATT A_NO=4323
TALUK=KALAIYARKOIL
DISTRICT=SIVAGANGAI
CRZ=NO
ACCESS_WIDTH_M= 3.66
WHETHER_GOVT_OR_AIDED_SCHOOL= NO
AVG_PLOT_DEPTH=17.60
AVG_PLOT_WIDTH=25.00
AREA_TYPE=OTHERS
ROAD_WIDTH=3.66
ROAD_LENGTH=350
LAND_USE_ZONE=RESIDENTIAL
RWTH_DECLARED=YES
OSR_APPLICABLE=NO
IS APPROVED LAYOUT= YES
PREMIUM FSI REQUIRED=NO
BUILDING_NEAR_TO_RIVER=NO
BUILDING_NEAR_MONUMENT=NO
BUILDING_NEAR_GOVT_BLDG=NO
NOC_FOR_CONSTRUCTION_NEAR_MONUMENT=NO
PROVISION_FOR_GREEN_BUILDINGS_AND_SUSTAINABILITY=NO
FIRE_PROTECTION_AND_FIRE_SAFETY_REQUIREMENTS=YES
NOC_FIRE_DEPT=YES
OSR_SURR_BUYBACK_RETAIN=RETAIN
IS_SWIMMING_POOL_EXISTS=NO
IF_HERITAGE_TOWN_LESS_THAN_1KM_RADIUS=NO
JURISDICTION_TYPE=RURAL PANCHAYAT

SCHEDULE OF DOORS,WINDOES,VENTILATORS,ROLLING SHUTTER

MD	DOOR	1.07 X 2.10
D	DOOR	1.07 X 2.10
D1	DOOR	0.90 X 2.10
W	WINDOW	1.20 X 1.40
W1	WINDOW	1.00 X 1.40
W3	WINDOW	1.07 X 1.07
W4	WINDOW	1.60 X 1.60
V	VENTILATOR	0.61 X 1.12
GD	GRILL DOOR	3.05 X 2.10
GD1	GRILL DOOR	0.99 X 2.10
GD2	GRILL DOOR	2.20 X 2.10

AREA	SQ.M	SQ.FT
AREA OF SITE	417.50	4492.30
AREA OF [PRO] GROUND FLOOR	96.67	1040.55
AREA OF [PRO] FIRST FLOOR	32.22	346.81
AREA OF OPEN	320.83	3453.41

- SITE BOUNDARY
PROPOSED BOUNDARY
- WASTE WATER WILL BE USED FOR FLUSING OUT OF W.C
 - ALL SEWAGE LINE TO BE CONNECTED WITH ' U ' TRAP
 - ALL OUTLET CONNECTION TO BE CONNECTED WITH UTRAP
 - ALL MEASUREMENTS ARE IN METERS

OWNER.MR.V.JOHN KULANDAI RAJA

REGISTERED ENGINEER
M.SIVAKUMAR
REG-NO-134/LS/2020/00001
PARAMAKUDI-623707-RAMNAD DIST.
CELL NO-9443094311,7010641315

