
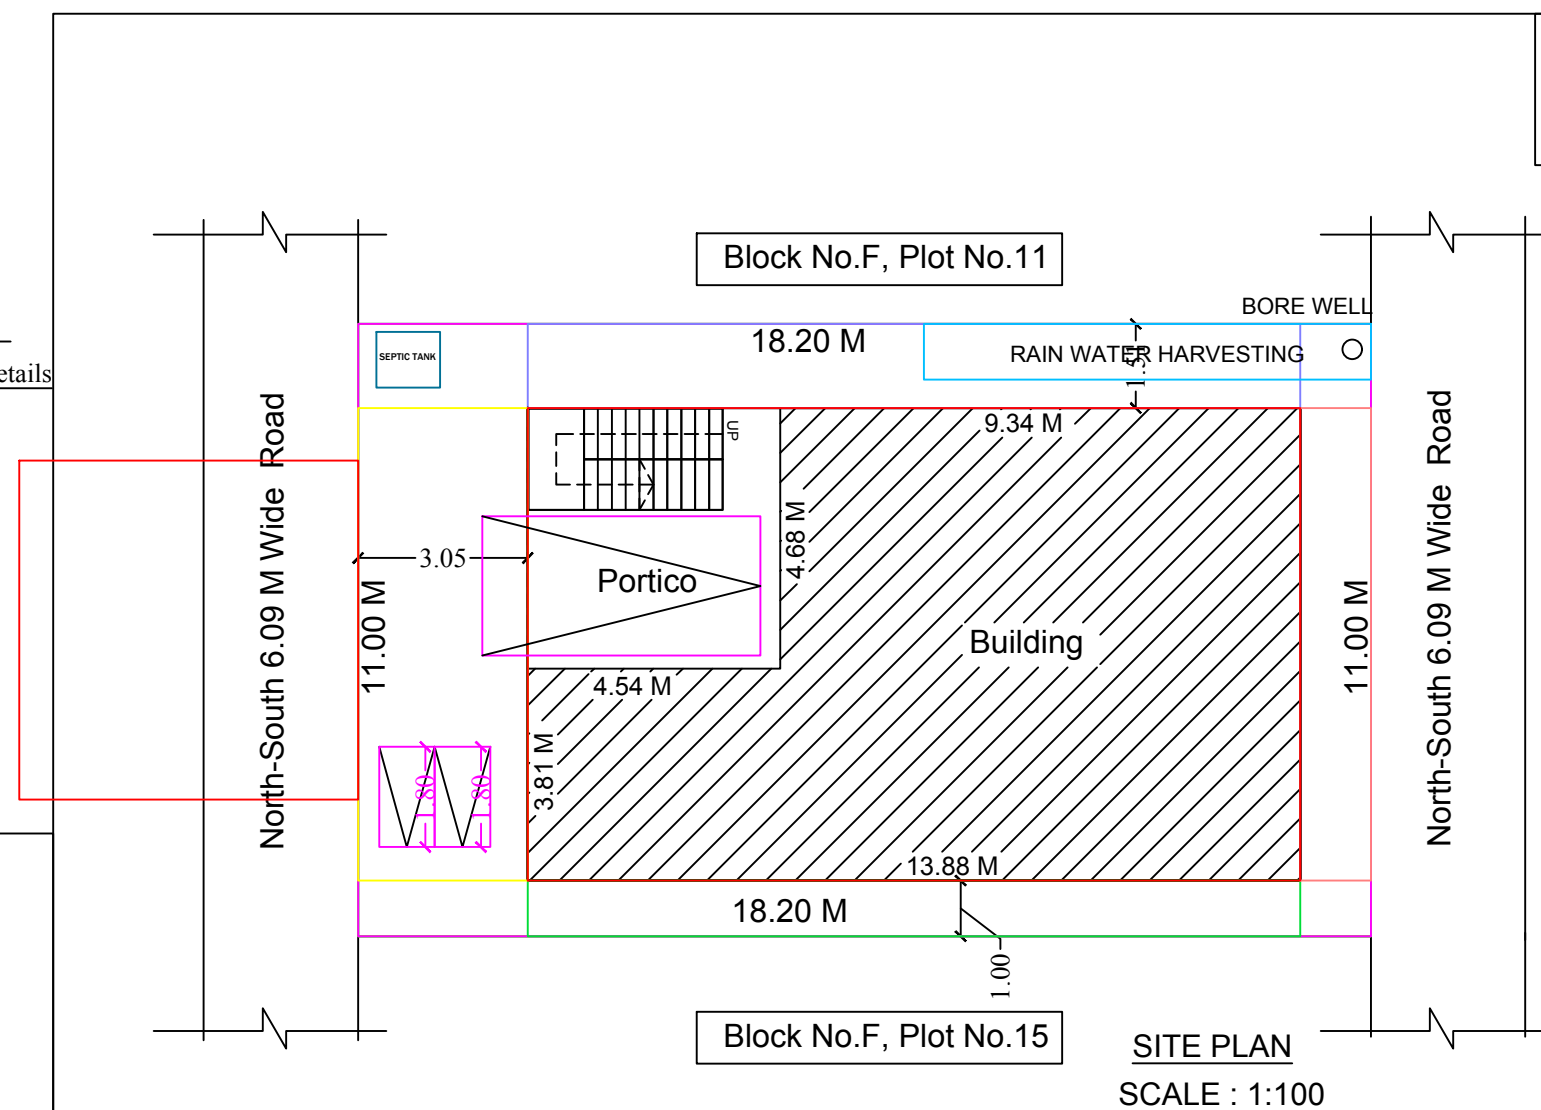
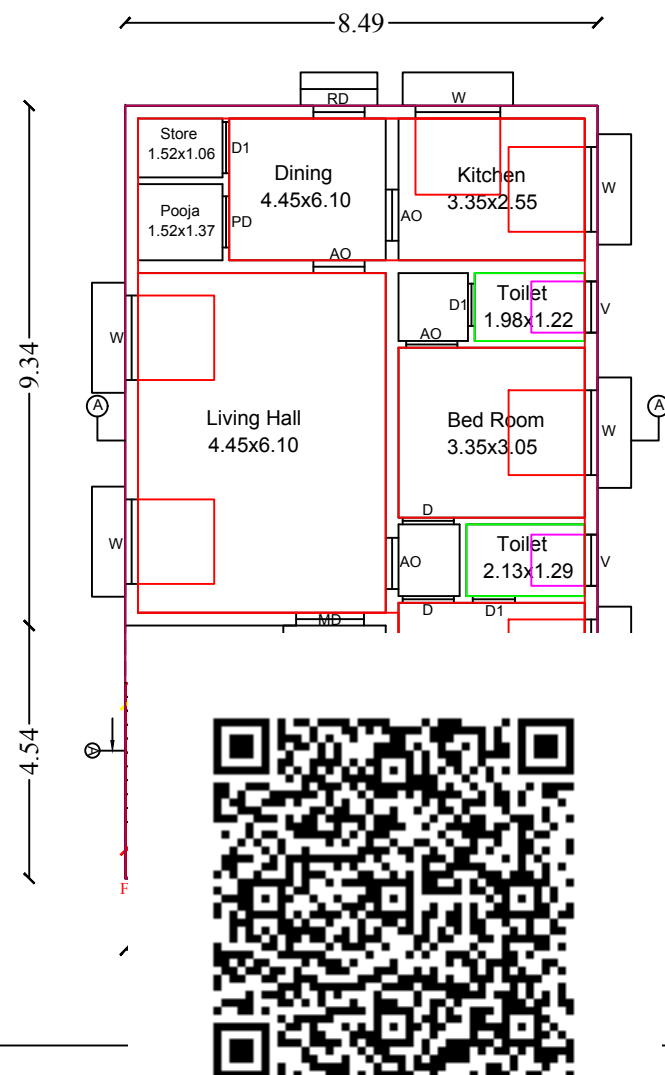
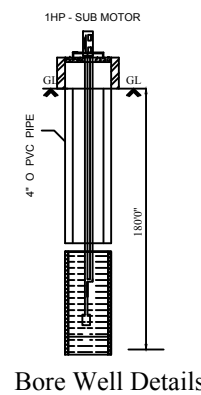
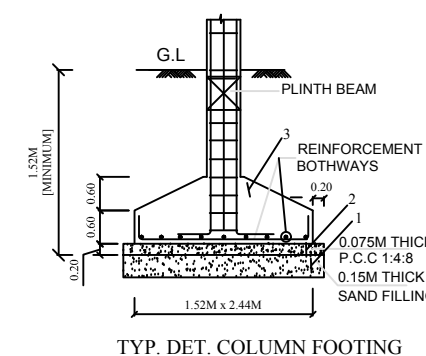
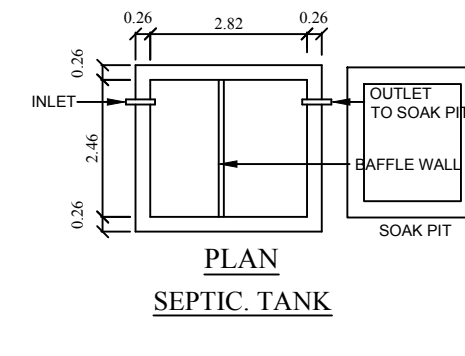
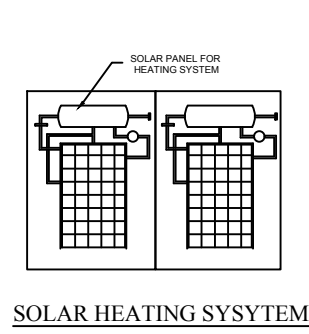
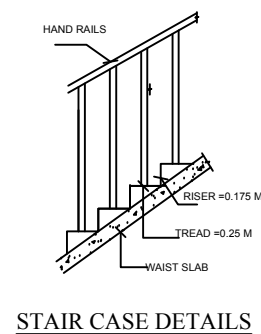
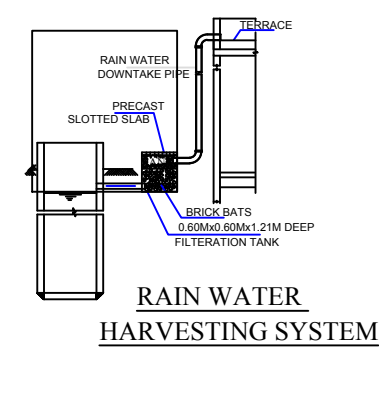
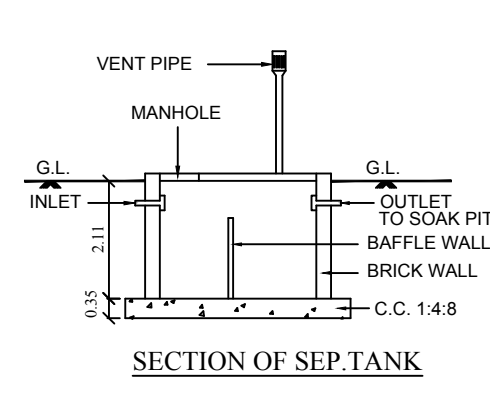
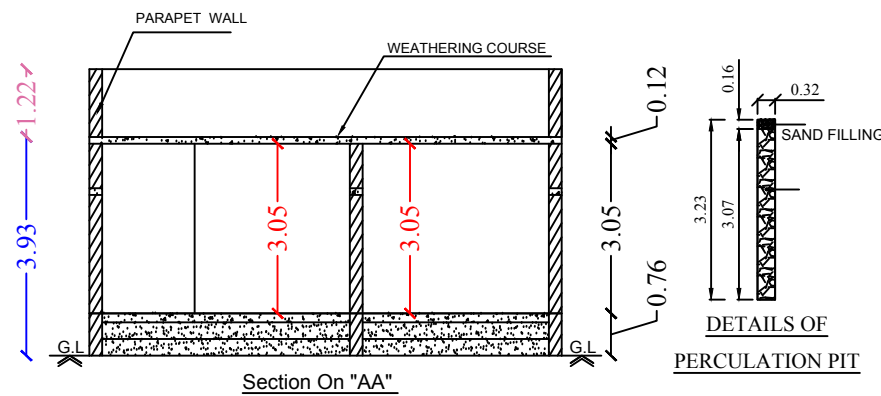


PLAN SHOWING THE PROPOSED CONSTRUCTION OF R.C.C.ROOF RESIDENTIAL BUILDING GROUND FLOOR AT OLD SY.NO.207/1207/35 & 207/35A1A & 207/40 SUB-DIVISION SY.NO.207/1A1 , NEW SY.NO.207/61, OLD PATTA NO.286, NEW PATTA NO.5805, NEW SUB-DIVISION PATTA NO.7267, BLOCK NO. F,PLOT NO.F-14 "SINGARA NAGAR" IN ARIYAKUDI VILLAGE, ARIYAKUDI GROUP, ARIYAKUDI PANCHAYAT, SAKKOTTAI UNION,KARAIKUDI TALUK, SIVAGANGAI DISTRICT.

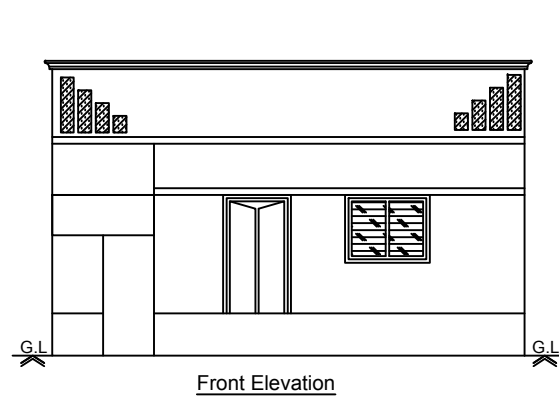

LEGEND	FEET	METRE
RD, D DOOR	3'0"x7'0"	0.92x2.13
MD MAIN DOOR	3'6"x7'0"	1.10x2.13
D1 DOOR	2'6"x7'0"	0.76x2.13
AO ARCH OPEN	3'0"x7'0"	0.92x2.13
W WINDOW	5'0"x4'6"	1.52x1.37
W1 WINDOW	4'0"x4'6"	1.22x1.37
V VENTILATOR	3'0"x2'0"	0.92x0.60

AREA DETAILS	SQ.FT.	SQ.M.
As Per Document	2155.00	200.20
As Per Patta	2152.78	200.00
As Per Site	2152.78	200.00

PLINTH AREA DETAILS		
Ground Floor Area	1268.42	117.84
Open Space Area	884.36	82.16

FSI DETAILS	PROPOSED	PERMISSIBLE
<u>Total Plinth Area</u> <u>Plot Area</u> <u>117.84</u> <u>200.00</u>	0.59	2

OWNER'S NAME & SIGN:-

Thiru.C.Durai Raj
S/o : Thiru.Chinnathambi

ENGINEER:-



Ln.Er. V. MUTHU, B.E., M.I.E., F.I.V., M.Sc (Valuation),
Registered Valuer, (I.T.) Reg. No: 07 / 2004-05 (Wealth Tax) / IBB
Chartered Engineer, Structural Engineer,
Karaikudi Municipality Registered Engineer Grade - I
D.T.C.P & Collectorate Panel Engineer

M.R. CONSTRUCTIONS
No: 25, " Ever Green Complex ", College Road,
Karaikudi - 2, Sivagangai District.
Cell: 94432 26127, 6379891035

OFFICE:-	



V.,M.Sc., (RV)
 MR CONSTRUCTIONS
 No.25, Ever Green Complex, College Road
 Karaikudi-630 002
 Mob:94432 26127 ,6379891035